


CITY OF ALBUQUERQUE DEPARTMENT OF MUNICIPAL DEVELOPMENT CONSTRUCTION DRAWINGS COORS NORTH/SOUTH DETENTION DAM EROSION CONTROL

CITY OF ALBUQUERQUE PROJECT NO. P5001.00

MAY 30, 2018

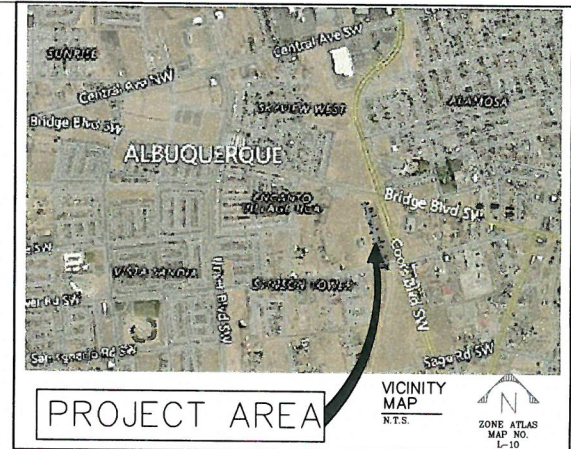

UTILITY COMPANY CONTACTS

ALBUQUERQUE BERNALILLO COUNTY WATER UTILITY AUTHORITY (WATER & SEWER)

JEREMY HOOVER
Sr. Engineer/Utility Design
P.O. Box 568
Albuquerque, New Mexico 87103
(505) 924-3988

PNM-ELECTRIC

ANDREA CONTRERAS
Engineering Representative
4201 Edith Blvd., NE MS-E561
Albuquerque, New Mexico 87107
(505) 401-7632

NEW MEXICO GAS COMPANY

MICHAEL POTTS
Designer
4625 Edith Blvd., NE, CS-65
Albuquerque, New Mexico 87107
(505) 697-3138

CENTURY LINK

DON DAVALOS
Engineer II
400 Tijeras Ave. NW, Suite 520
Albuquerque, New Mexico 87102
(505) 245-8967

CENTURY LINK NATIONAL

MIKE MULLINS
Area Manager/Senior Engineer
(505) 838-5008

AT&T

SEAN KELLY
GFO Manager - New Mexico
111 Third St., NW
Albuquerque, New Mexico 87103
(505) 842-2911

COMCAST CABLE

MIKE MORTUS
Planning and Design Supervisor
4811 Montiel Pl. NE
Albuquerque, New Mexico 87107
(505) 271-3644

BGC ASSETS

JOHN BROWN
505 Marquette Ave. NW, Suite LL-110 A
Albuquerque, New Mexico 87102
(505) 450-2338

TIME WARNER TELECOM

MARK ADAMS
Sr. Outside Plant Engineer
3630 Singer Blvd. NE, Suite 2000
Albuquerque, New Mexico 87109
Mark.Adams@timecom.com

WINDSTREAM

RICHARD MUELLER
Supervisor of Outside Techs.
505 Marquette Ave. NW, Suite 1600
Albuquerque, New Mexico 87102
(505) 217-0038

LEVEL 3 COMMUNICATIONS, LLC

STEVE GILMAN
Resource Supervisor
1025 Eldorado Blvd.
Broomfield, Colorado 80021
(720) 888-5920

VERIZON/MCI WORLDWIDE

ANDY DARNELL
Operation Manager
6001 Midway Park NE
Albuquerque, New Mexico 87109
(505) 346-4470



REV.	SHEETS	CITY ENGINEER	DATE	USER DEPARTMENT	DATE	USER DEPARTMENT	DATE
ENGINEERS STAMP & SIGNATURE		APPROVED		ENGINEER		DATE	
UIC Chairman Transportation Water/Wastewater Hydrology CIP Constr. Mgmt. Constr. Coord.		DATE		DATE		DATE	
		DATE		DATE		DATE	
		DATE		DATE		DATE	
		DATE		DATE		DATE	
		DATE		DATE		DATE	
CITY PROJECT NO.		ZONE MAP NO.		DRAWING NO.		SHEET OF	
5001.00		L-10				1 6	

TOPOGRAPHIC SURVEY OF
A PORTION OF
TRACT 308
ATRISCO GRANT
UNIT 3
CITY OF ALBUQUERQUE
BERNALILLO COUNTY, NEW MEXICO
APRIL, 2018

GENERAL NOTES

1. Bearings are New Mexico State Plane grid bearings - Central Zone. (NAD 83)
2. Contour interval is one foot.
3. Vertical Datum is based on the National Geodetic Survey Control Monument "DELTA A-1" having a published elevation of 4977.41' (NAVD88).
4. Flood surveys were performed during the month of March, 2018.
5. No Title Report was provided for this survey. Any possible easements, conditions or restrictions that may be disclosed by such a report are not shown on this survey.
6. The word Certify or Certification as used herein is understood to be an expression of professional opinion by the surveyor, based upon his best knowledge, information and belief, as such, and does not constitute a guarantee, nor is warranty, expressed or implied.

FLOOD ZONE DETERMINATION

The surveyed area appears to lie within "ZONE X" (area determined to be outside 0.2% annual chance flood plain) and "ZONE AE" (0.5032) (Base Flood Elevation determined) as shown on National Flood Insurance Program Flood Insurance Rate Map Number 55001C0230H, Map Revised August 16, 2012. FLOOD ZONE LINES SHOWN HEREIN TRANSCRIBED AND DERIVED FROM SAID FLOOD INSURANCE RATE MAP. FOR A MORE ACCURATE DEPICTION OF FLOOD ZONE LOCATION, ENGINEERING SERVICES MUST BE RETAINED.

SURVEYOR'S CERTIFICATION

I, Russ P. Hugg, New Mexico Professional Surveyor Number 9750, hereby certify that this Topographic Design Survey was prepared from an actual ground survey performed by me or under my supervision, that it is correct and true to the best of my knowledge and belief, and that this Survey and the field survey upon which it is based meet the Minimum Standards for Surveying in New Mexico, and that this survey is not a "Boundary Survey" as defined in the New Mexico Subdivision Act.


Russ P. Hugg
Survey No. 9750
April 4, 2018



LEGEND

- +—+—+— Chain Link Fence
- Storm Drain Inlet
- Concrete Slab
- △ Control Point

GRAPHIC SCALE

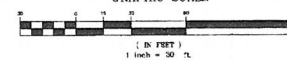


SHEET 3 OF 6


SURVOTEK, INC.

180133.dwg


Consulting Surveyors
8004 Valley View Drive, N.E. Albuquerque, New Mexico 87114
Phone: 505-897-3284 Fax: 505-897-3877

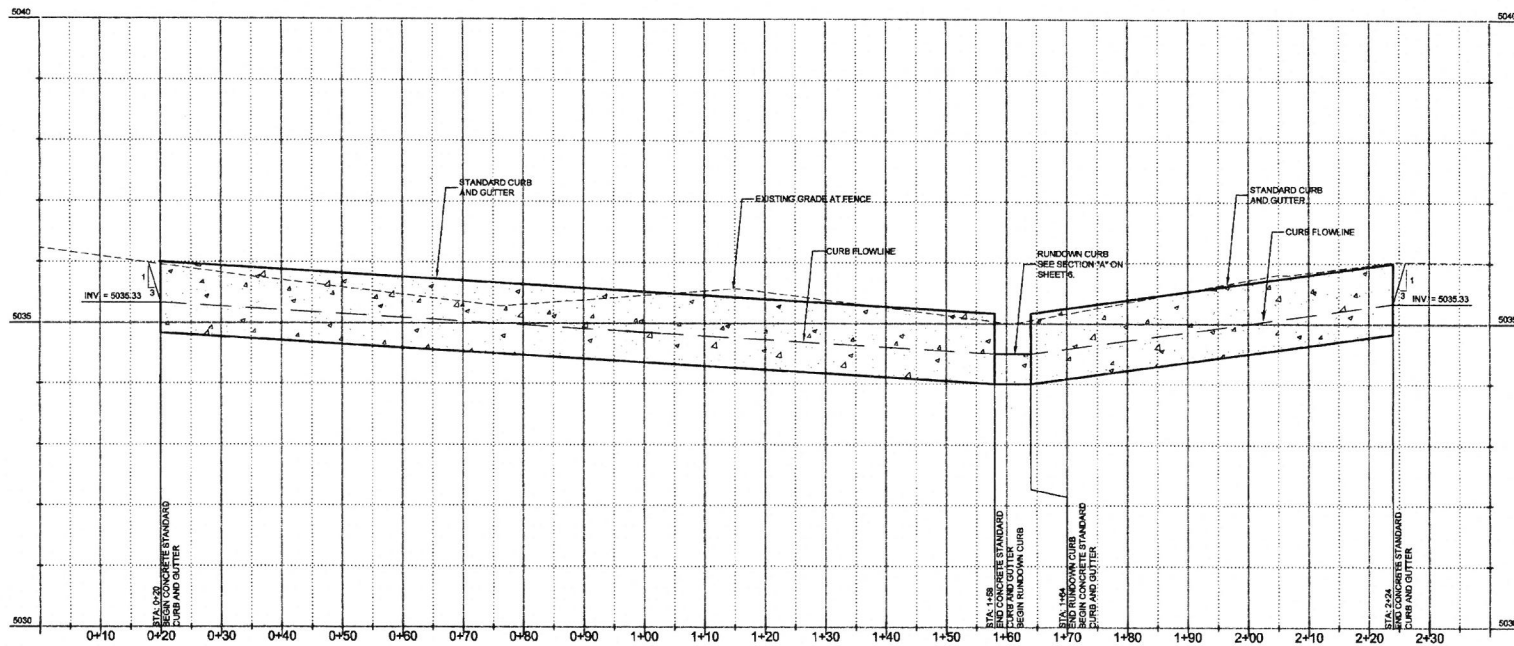

A CURB SECTION
4 5

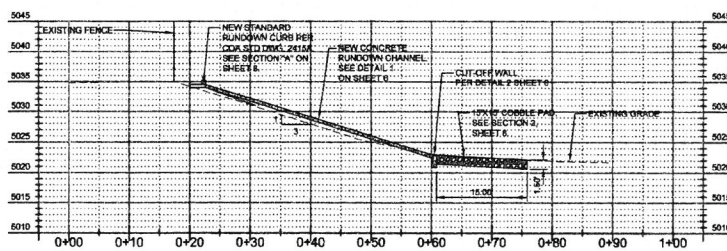

B CONCRETE RUNDOWN END SECTION
4 5

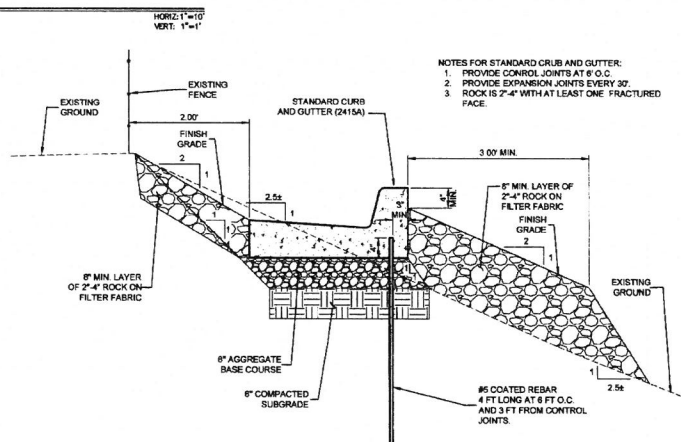

C SECTION "C"
4 5

- NOTES FOR STANDARD CURB AND GUTTER:
1. PROVIDE CONTROL JOINTS AT 6' O.C.
 2. PROVIDE EXPANSION JOINTS EVERY 30'.
 3. ROCK IS 2" 4" WITH AT LEAST ONE FRACTURED FACE.



SEC JOB # 117106-02

CITY OF ALBUQUERQUE
DEPARTMENT OF MUNICIPAL DEVELOPMENT
ENGINEERING DIVISION

TITLE: COORS N/S DETENTION DAM EROSION CONTROL

DESIGN REVIEW COMMITTEE		CITY ENGINEER APPROVAL		SHEET	
DATE	BY	DATE	BY	NO.	OF
5-30-2018	REYNOLDS	5-30-2018	REYNOLDS	5	6

City Project No. 5001.00 Zone Map No. L-10 Drawing No. Sheet 5 of 6

ENGINEER'S SEAL		SURVEY INFORMATION		BENCH MARKS		AS BUILT INFORMATION	
NO.	DATE	NO.	DATE	NO.	DATE	NO.	DATE
160133	5/2018	160133	5/2018	160133	5/2018	160133	5/2018

REMARKS: DESIGN

DESIGNED BY: ON DATE: 5-30-2018
DRAWN BY: SEC DATE: 5-30-2018
CHECKED BY: ON DATE: 5-30-2018