

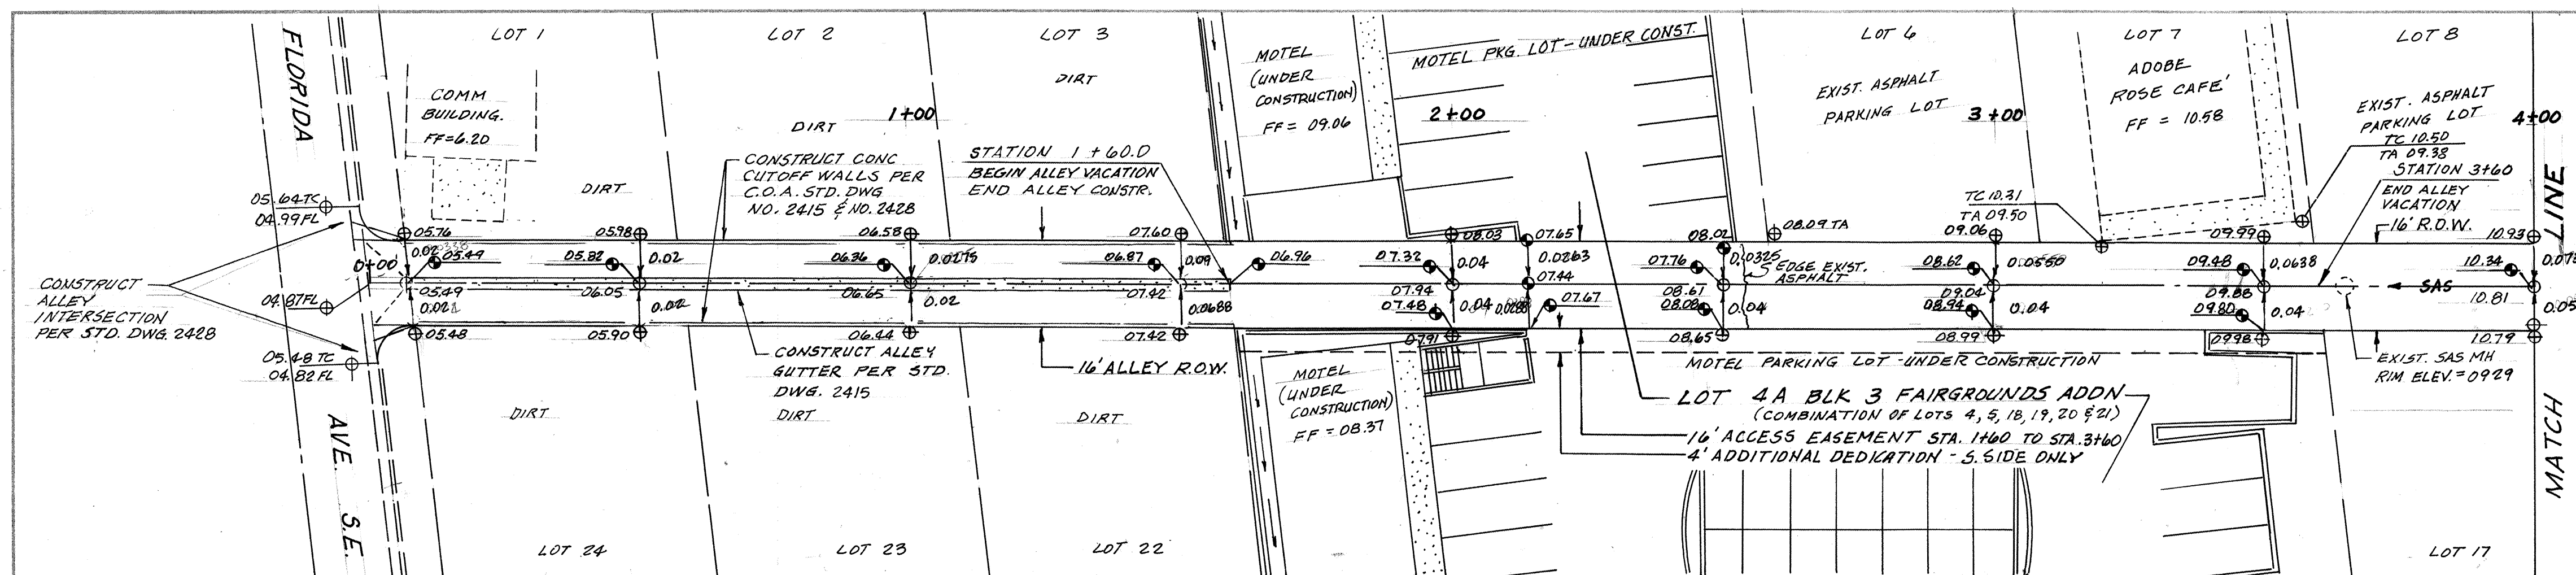



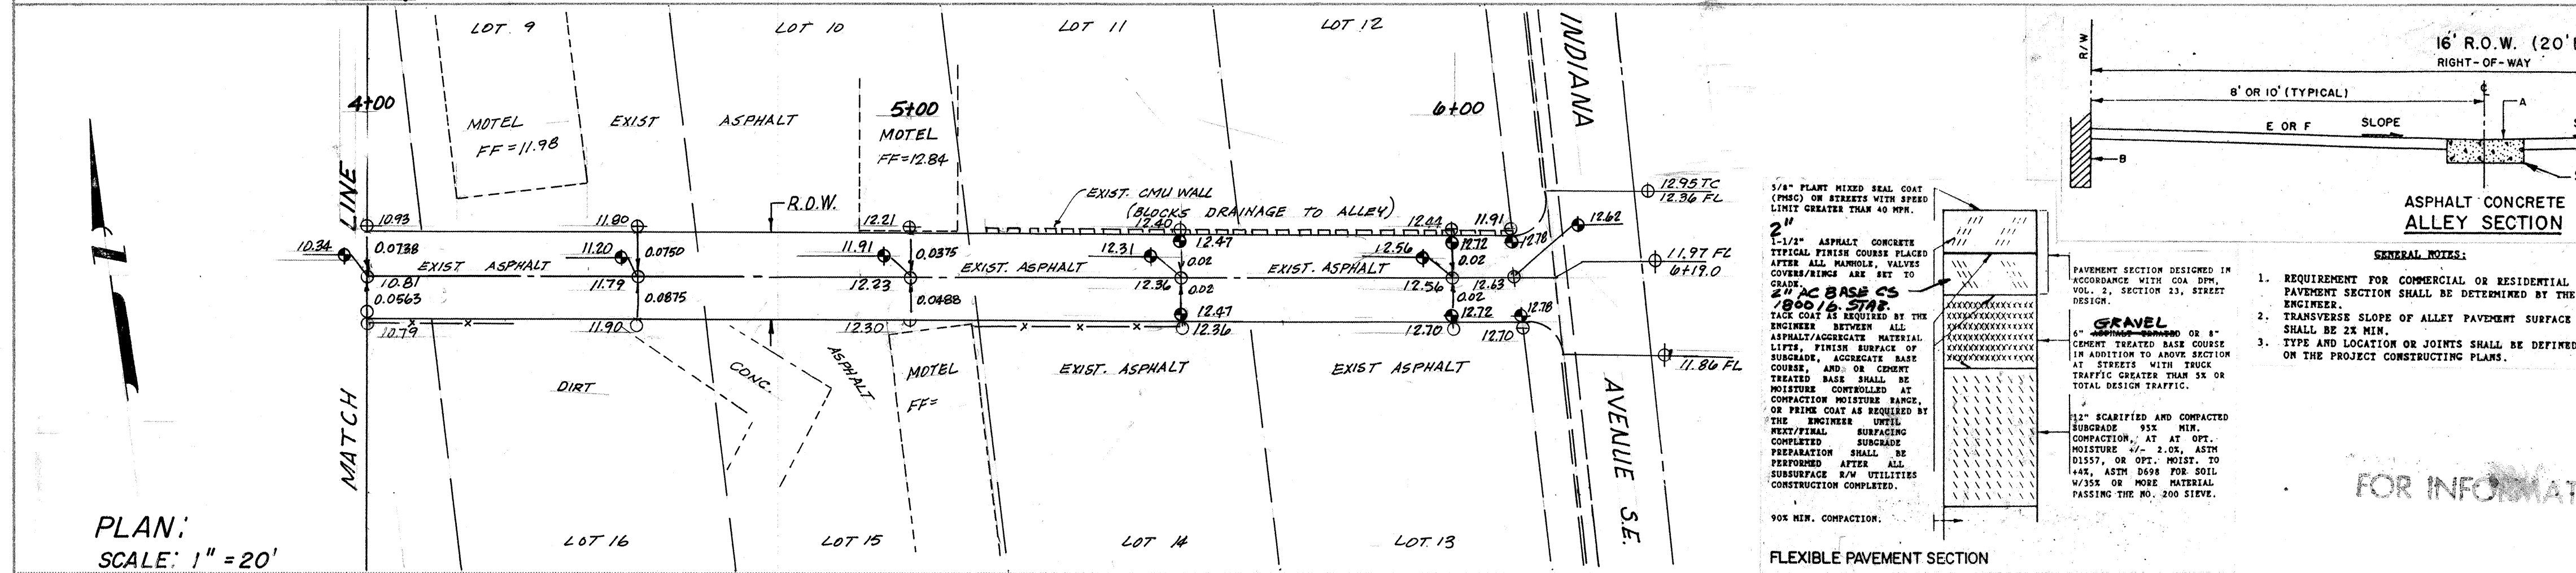


LEGEND:
⊕ EXISTING SPOT ELEV.
⊕ NEW SPOT ELEV.
AS NOTED ALLEY CROSS SLOPE
--- STANDARD CURB & GUTTER
--- CENTERLINE


PLAN:
SCALE: 1" = 20'
PROFILE:
SCALE: 1" = 20' H
1" = 2' V

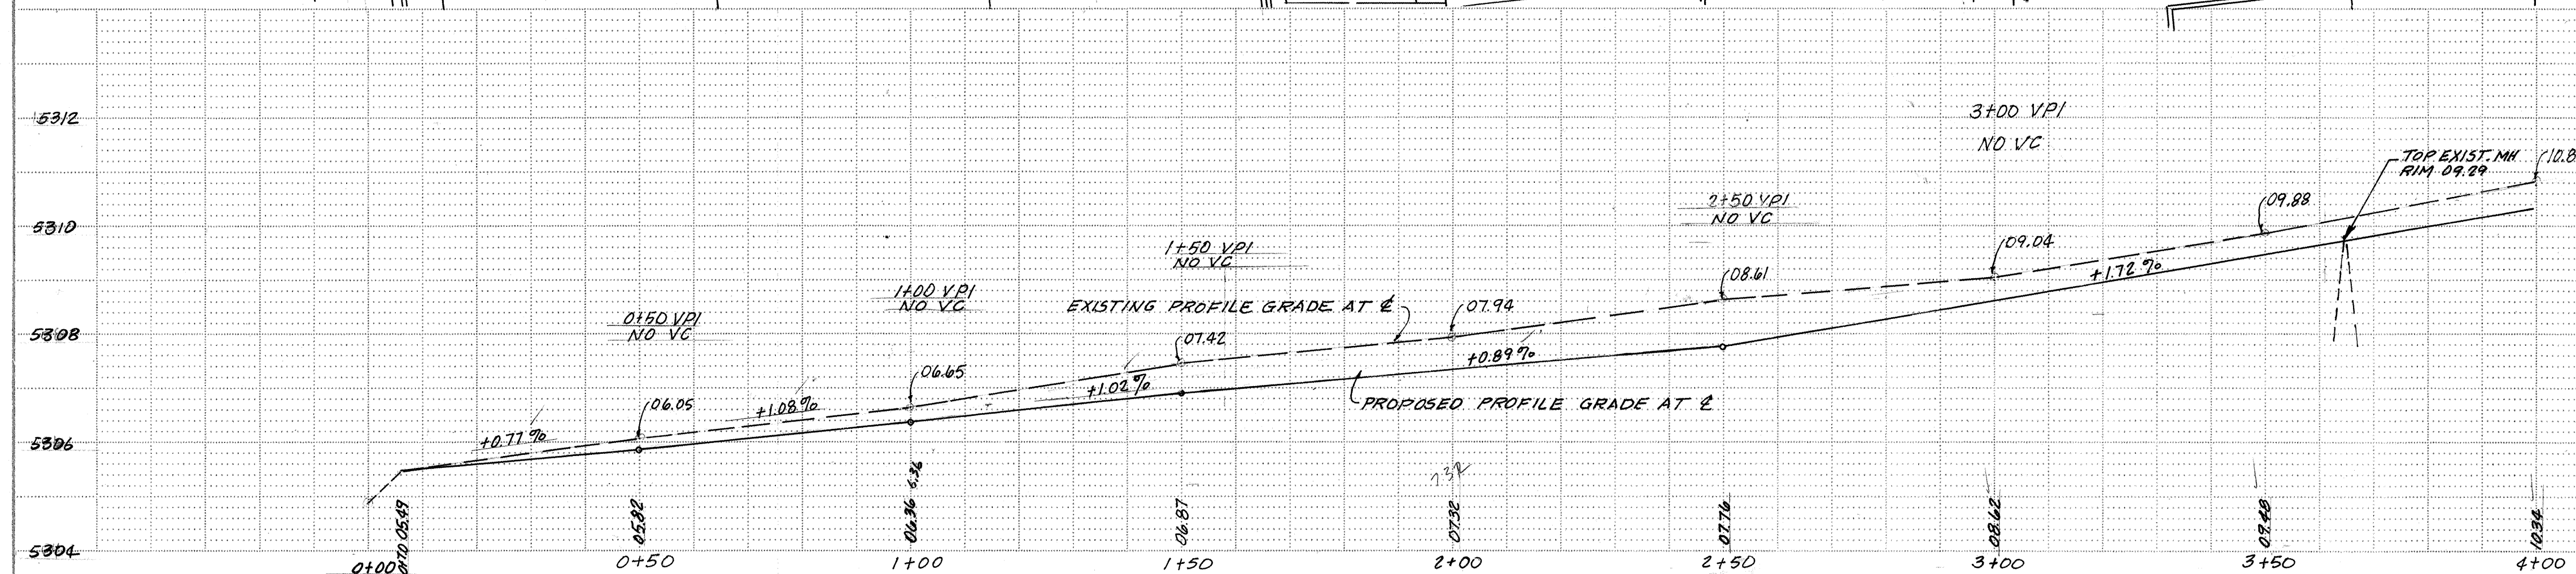

PLAN:
SCALE: 1" = 20'
PROFILE:
SCALE: 1" = 20' H
1" = 2' V

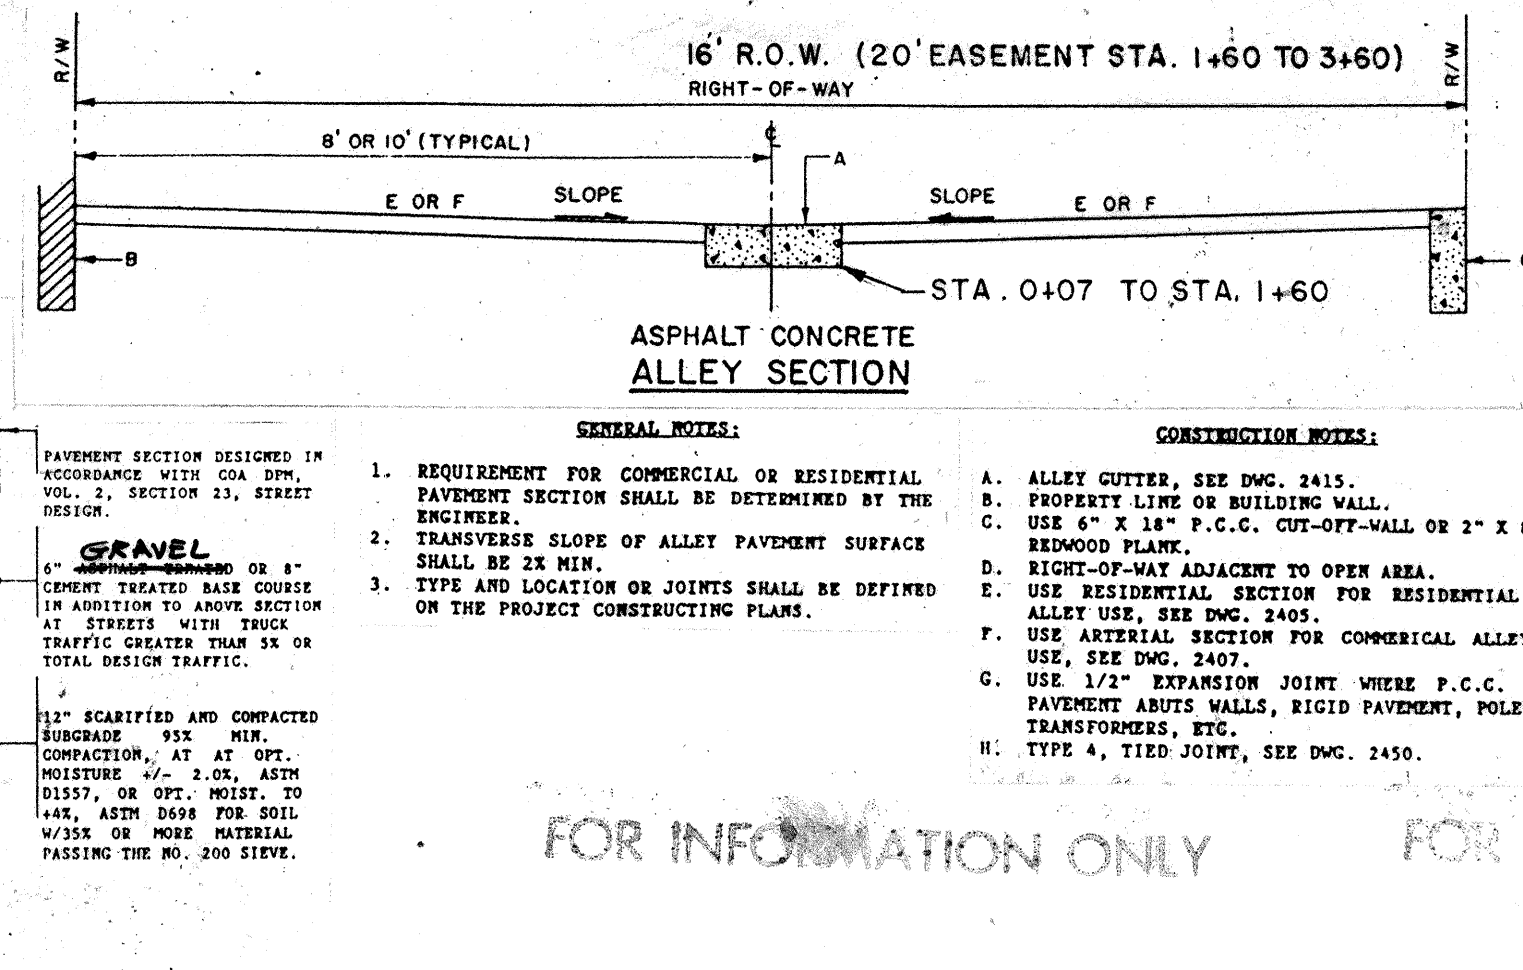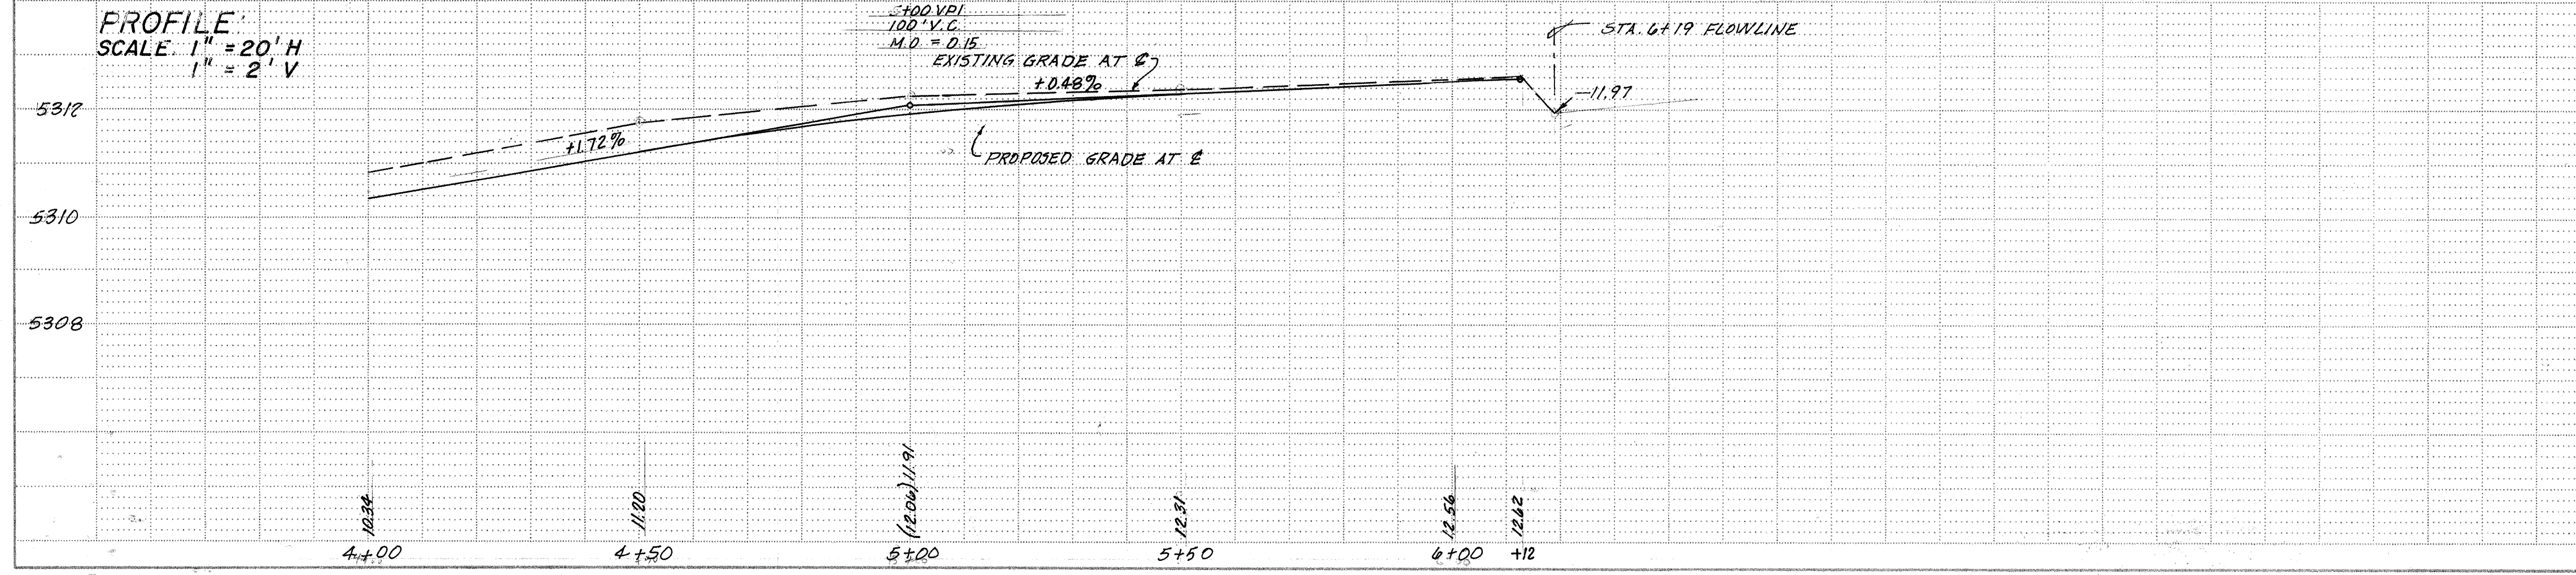

- GENERAL NOTES:**
1. REQUIREMENT FOR COMMERCIAL OR RESIDENTIAL PAVEMENT SECTION SHALL BE DETERMINED BY THE ENGINEER.
 2. TRANSVERSE SLOPE OF ALLEY PAVEMENT SURFACE SHALL BE 2% MIN.
 3. TYPE AND LOCATION OF JOINTS SHALL BE DEFINED ON THE PROJECT CONSTRUCTION PLANS.
- CONSTRUCTION NOTES:**
- A. ALLEY LIGHTING, SEE DMC. 2415.
 - B. PROPERTY LINE OR BUILDING WALL.
 - C. USE 4" X 16" P.C.C. CUT-OFF WALL OR 2" X 4" REMOVED PLANK.
 - D. RIGHT-OF-WAY ADJACENT TO OPEN AREA.
 - E. USE RESIDENTIAL SECTION FOR RESIDENTIAL ALLEY USE, SEE DMC. 2405.
 - F. USE ARTERIAL SECTION FOR COMMERCIAL ALLEY USE, SEE DMC. 2407.
 - G. USE 1/2" EXPANSION JOINT WHERE P.C.C. PAVEMENT ADJUTS WALLS, RIGID PAVEMENT, POLES, TRANSFORMERS, ETC.
 - H. TYPE 4, TIED JOINT, SEE DMC. 2450.

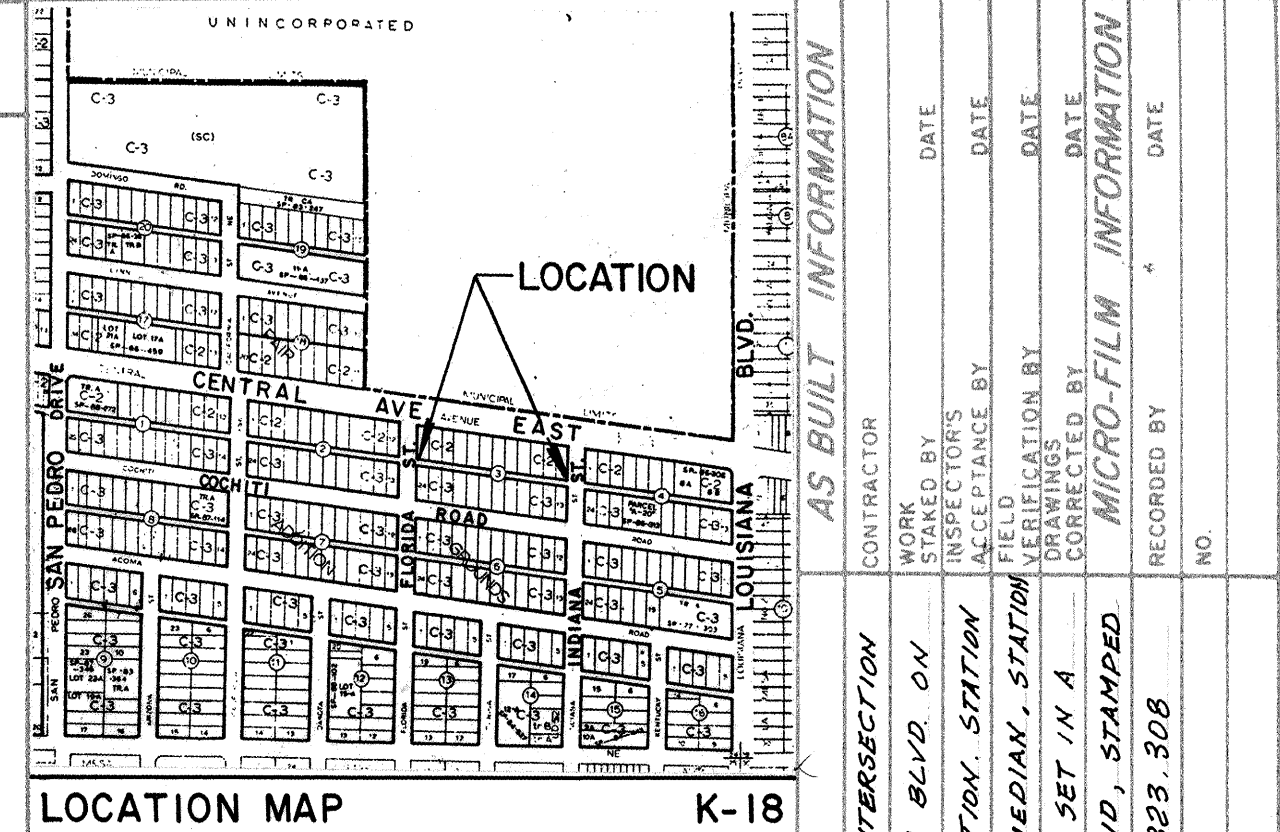

- << NOTICE TO CONTRACTORS >>**
1. ALL WORK DETAILED ON THESE PLANS TO BE PERFORMED UNDER CONTRACT SHALL, EXCEPT AS OTHERWISE STATED OR PROVIDED FOR HERBON, BE CONSTRUCTED IN ACCORDANCE WITH THE CITY OF ALBUQUERQUE STANDARD SPECIFICATIONS FOR PUBLIC WORKS CONSTRUCTION, 1986 EDITION AS AMENDED THROUGH UPDATE NO. 5.
 2. TWO WORKING DAYS PRIOR TO ANY EXCAVATION, THE CONTRACTOR MUST CONTACT NEW MEXICO ONE CALL SYSTEM (260-1990) FOR LOCATION OF EXISTING UTILITIES.
 3. PRIOR TO CONSTRUCTION, THE CONTRACTOR SHALL EXCAVATE AND VERIFY THE HORIZONTAL AND VERTICAL LOCATIONS OF ALL OBSTRUCTIONS. SHOULD A CONFLICT EXIST, THE CONTRACTOR SHALL NOTIFY THE ENGINEER OR SURVEYOR IMMEDIATELY SO THAT THE CONFLICT CAN BE RESOLVED WITH A MINIMUM AMOUNT OF DELAY.
 4. THREE (3) WORKING DAYS PRIOR TO BEGINNING CONSTRUCTION, THE CONTRACTOR SHALL SUBMIT TO CONSTRUCTION COORDINATIONS DIVISION A DETAILED CONSTRUCTION SCHEDULE. TWO (2) WORKING DAYS PRIOR TO CONSTRUCTION, THE CONTRACTOR SHALL OBTAIN A BARRICADING PERMIT FROM THE CONSTRUCTION COORDINATION DIVISION. THE CONTRACTOR SHALL NOTIFY BARRICADE ENGINEER (768-2551) PRIOR TO OCCUPYING AN INTERSECTION. REFER TO SECTION 19 OF THE GENERAL CONDITIONS OF THE STANDARD SPECIFICATIONS.
 5. ALL STREET STRIPING ALTERED OR DESTROYED SHALL BE REPLACED IN KIND BY CONTRACTOR TO LOCATION AND IN KIND AS EXISTING OR AS INDICATED BY THIS PLAN SET.
 6. CONTRACTOR SHALL NOTIFY THE ENGINEER NOT LESS THAN SEVEN (7) DAYS PRIOR TO STARTING WORK IN ORDER THAT THE ENGINEER MAY TAKE NECESSARY MEASURES TO INSURE THE PRESERVATION OF SURVEY MONUMENTS. CONTRACTOR SHALL NOT DISTURB PERMANENT SURVEY MONUMENTS WITHOUT THE CONSENT OF THE ENGINEER AND SHALL NOTIFY THE ENGINEER AND BEAR THE EXPENSE OF REPLACING ANY THAT MAY BE DISTURBED WITHOUT PERMISSION. REPLACEMENT SHALL BE DONE ONLY BY THE CITY SURVEY SECTION. WHEN A CHANGE IS MADE IN THE FINISHED ELEVATIONS OF THE PAVEMENT OF ANY ROADWAY IN WHICH A PERMANENT SURVEY MONUMENT IS LOCATED, CONTRACTOR SHALL, AT HIS OWN EXPENSE, ADJUST THE MONUMENT COVER TO THE NEW GRADE UNLESS OTHERWISE SPECIFIED. REFER TO SECTION 4.4 OF THE GENERAL CONDITIONS OF THE STANDARD SPECIFICATIONS.
- THE FOLLOWING NOTES ALSO APPLY WHEN CHECKED**
- ALL UTILITIES AND UTILITY SERVICE LINES SHALL BE INSTALLED PRIOR TO PAVING.
- BACKFILL COMPACTION SHALL BE ACCORDING TO SPECIFIED STREET USE.
- TACK COAT REQUIREMENTS SHALL BE DETERMINED BY THE CITY ENGINEER.
- SIDEWALKS AND WHEELCHAIR RAMPS WITHIN THE CURB RETURNS SHALL BE CONSTRUCTED WHEREVER A NEW CURB RETURN IS CONSTRUCTED.
- IF CURB IS DEEPRESSED FOR A DRIVEPAD, THE DRIVEPAD SHALL BE CONSTRUCTED PRIOR TO ACCEPTANCE OF CURB AND GUTTER.
- ALL STORM DRAINAGE FACILITIES SHALL BE COMPLETED PRIOR TO FINAL ACCEPTANCE.

NO.	DATE	REVISIONS	DESIGN
1	1-20-95		
2	1-23-95		
3	1-25-95		

CITY OF ALBUQUERQUE
MUNICIPAL DEVELOPMENT DEPARTMENT
ENGINEERING DIVISION

TITLE:
ALLEY GRADES
ALLEY LOCATED IN BLOCK 3, FAIRGROUNDS ADDITION
RUNNING BETWEEN FLORIDA ST. & INDIANA ST

APPROVALS	ENGINEER	DATE	APPROVALS	ENGINEER	DATE
DRG CHAIRMAN	B. P. S. S. S. S.	3-13-95	WATER	R.W. Kane	2-21-95
TRANSPORTATION	B. P. S. S. S. S.	2-21-95	WASTE WATER	R.W. Kane	2-21-95
HYDROLOGY	B. P. S. S. S. S.	2-21-95			

DRAWING NO. 5141.90 **MAP NO.** K-18 **SHEET** 1 OF 1