


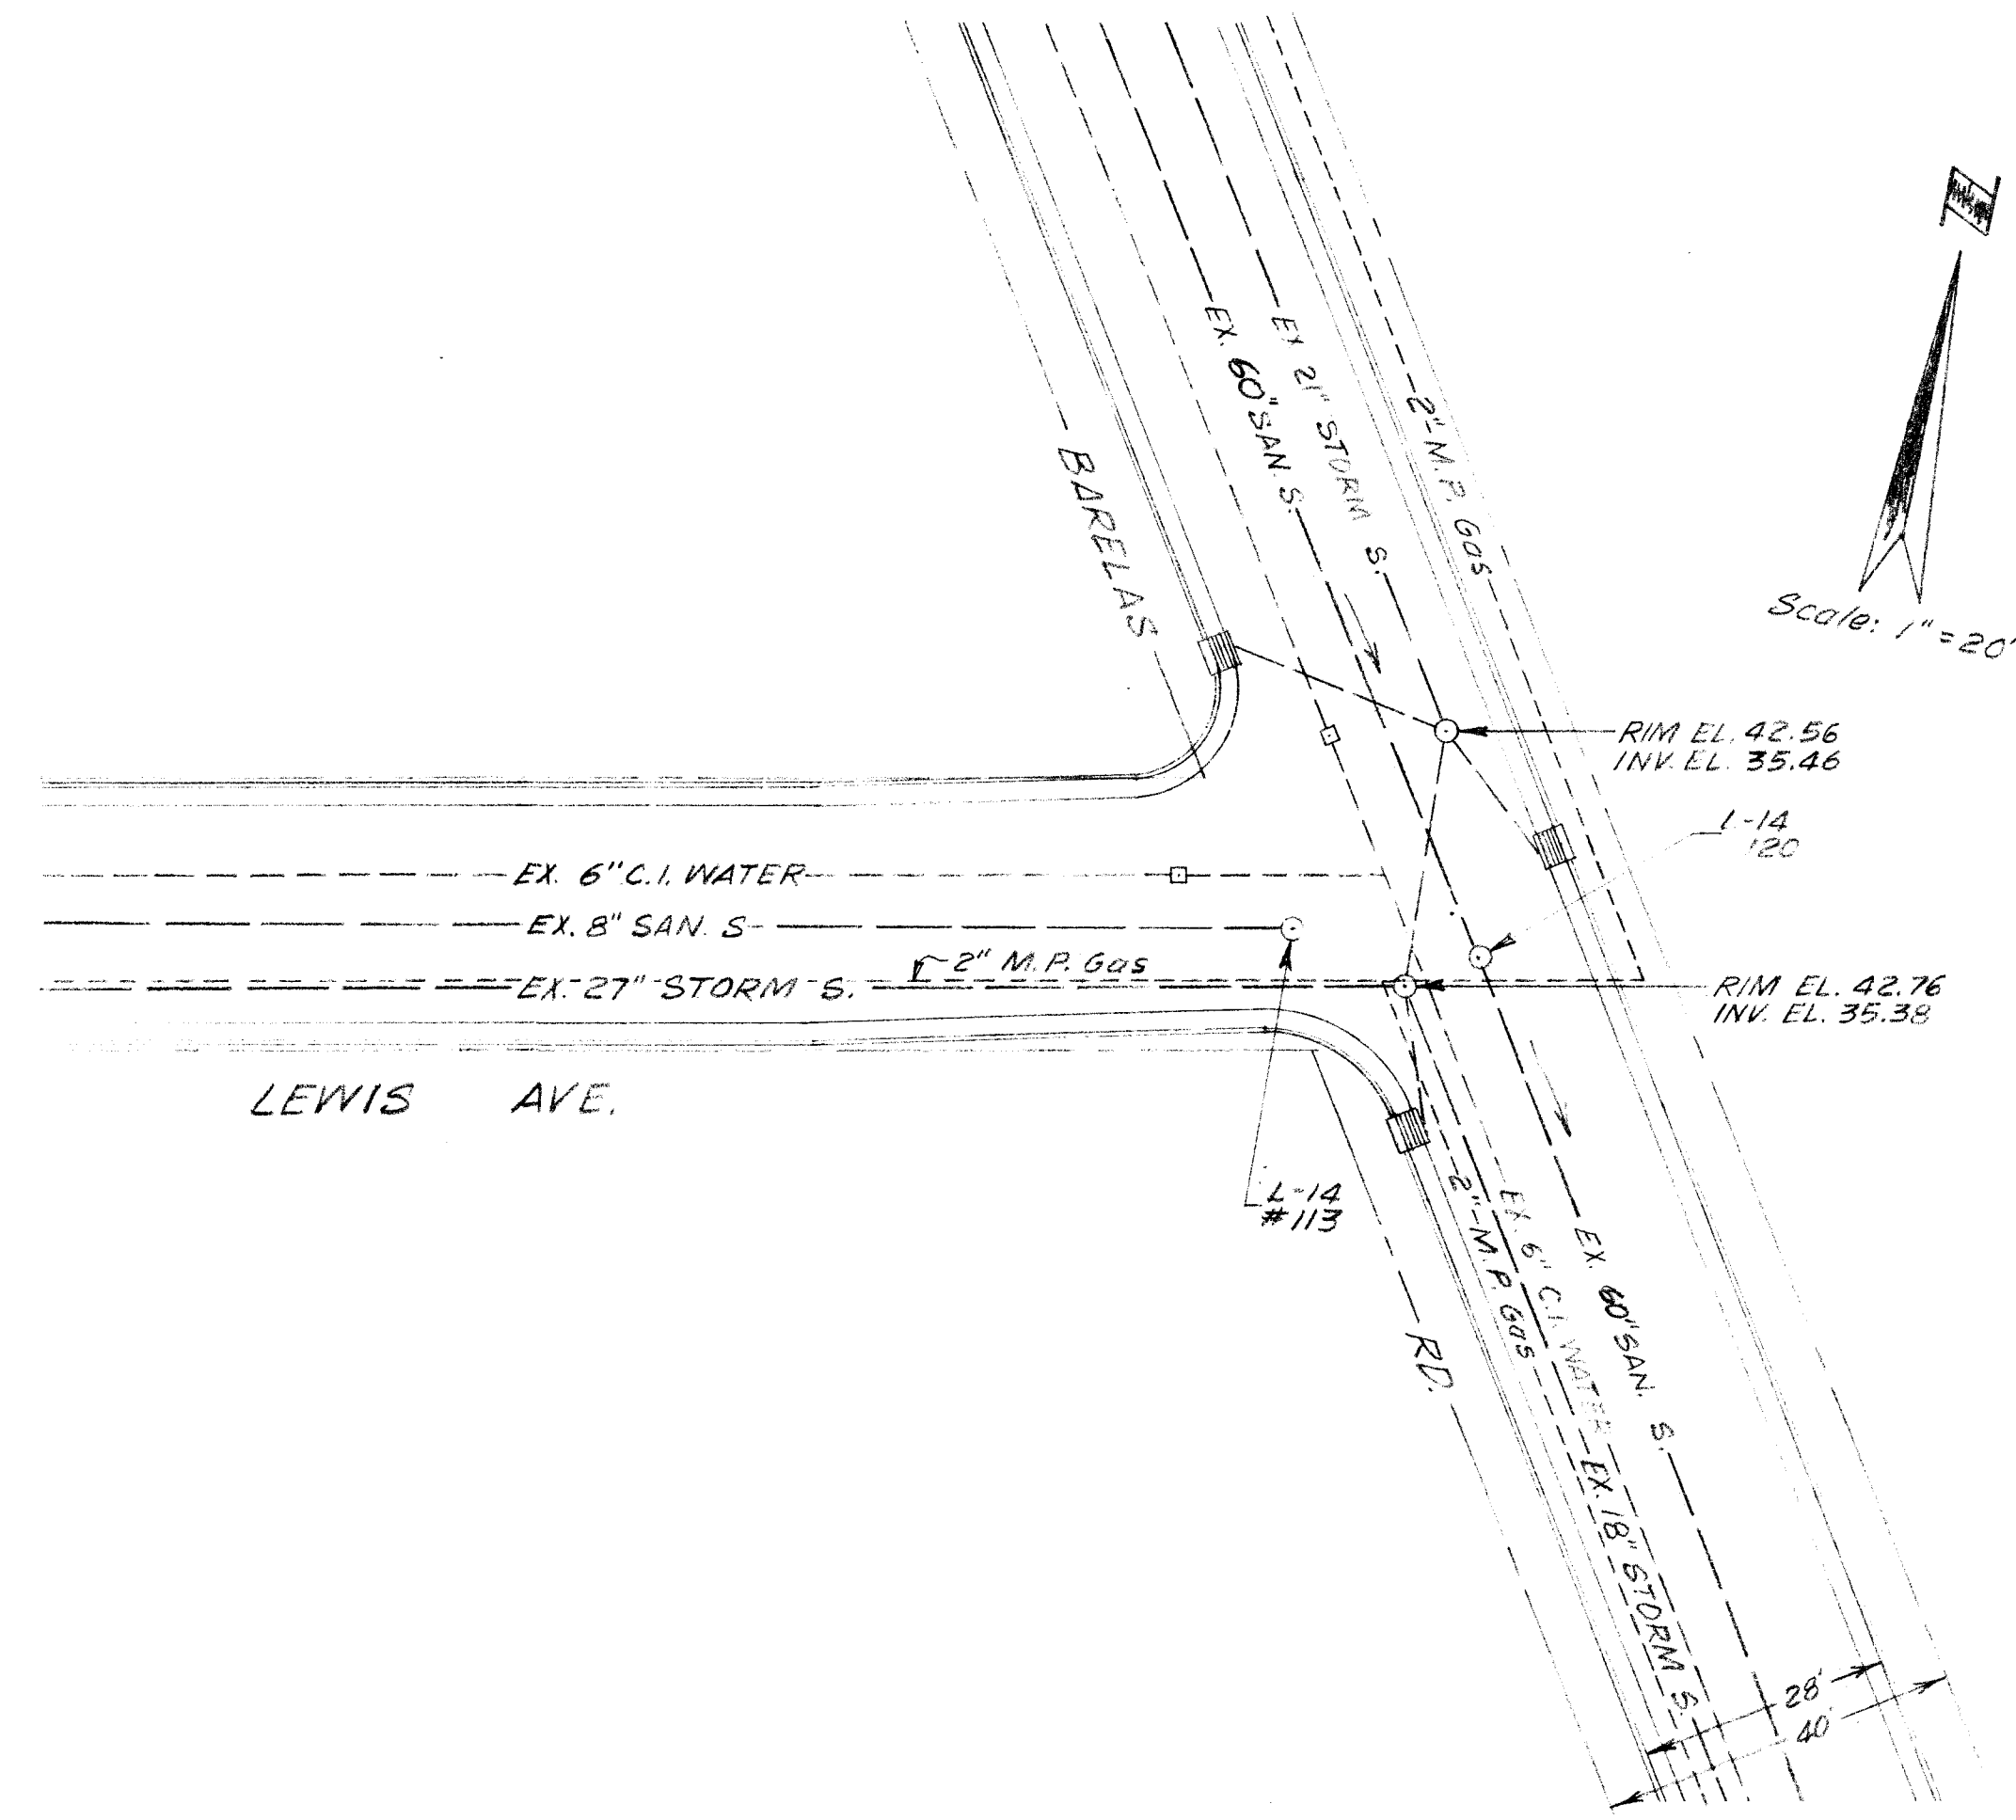


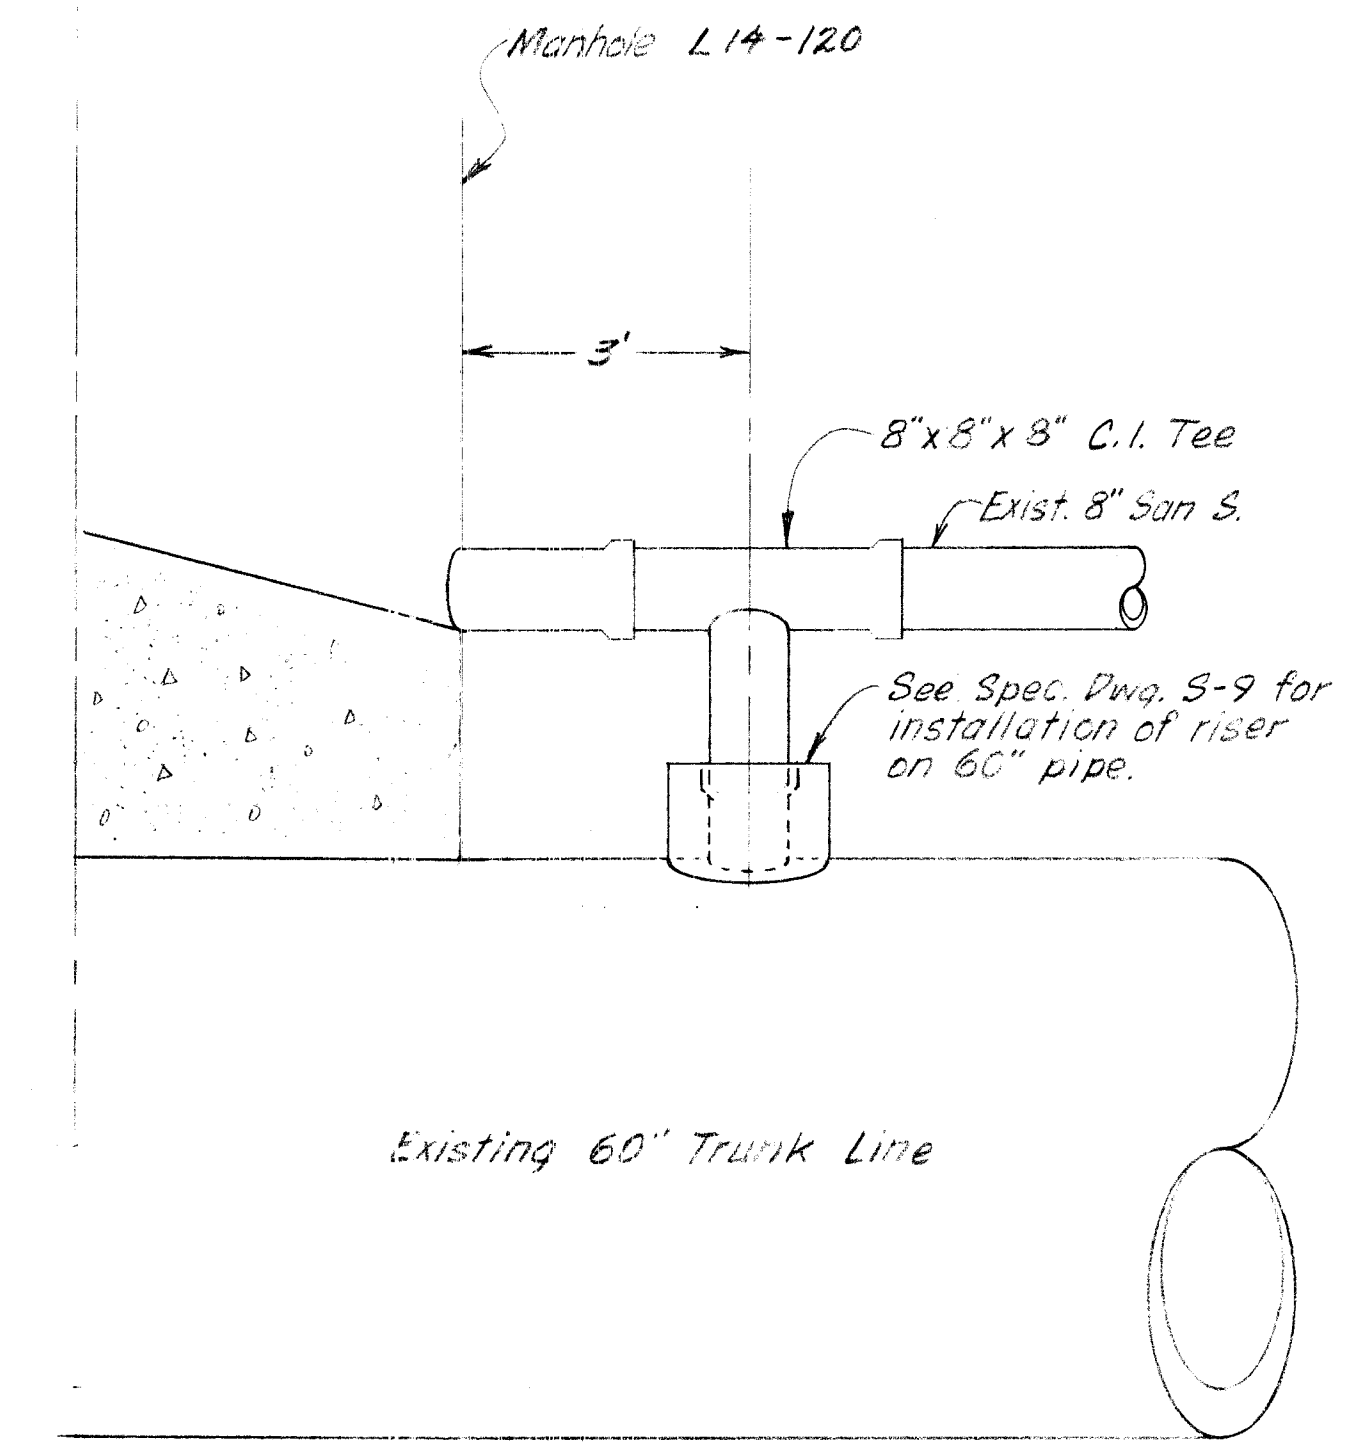

B.M. CUT APPROX. 200' SOUTH OF BARELAS ON EAST SIDE OF 4TH ST. ELEVATION 4944.57

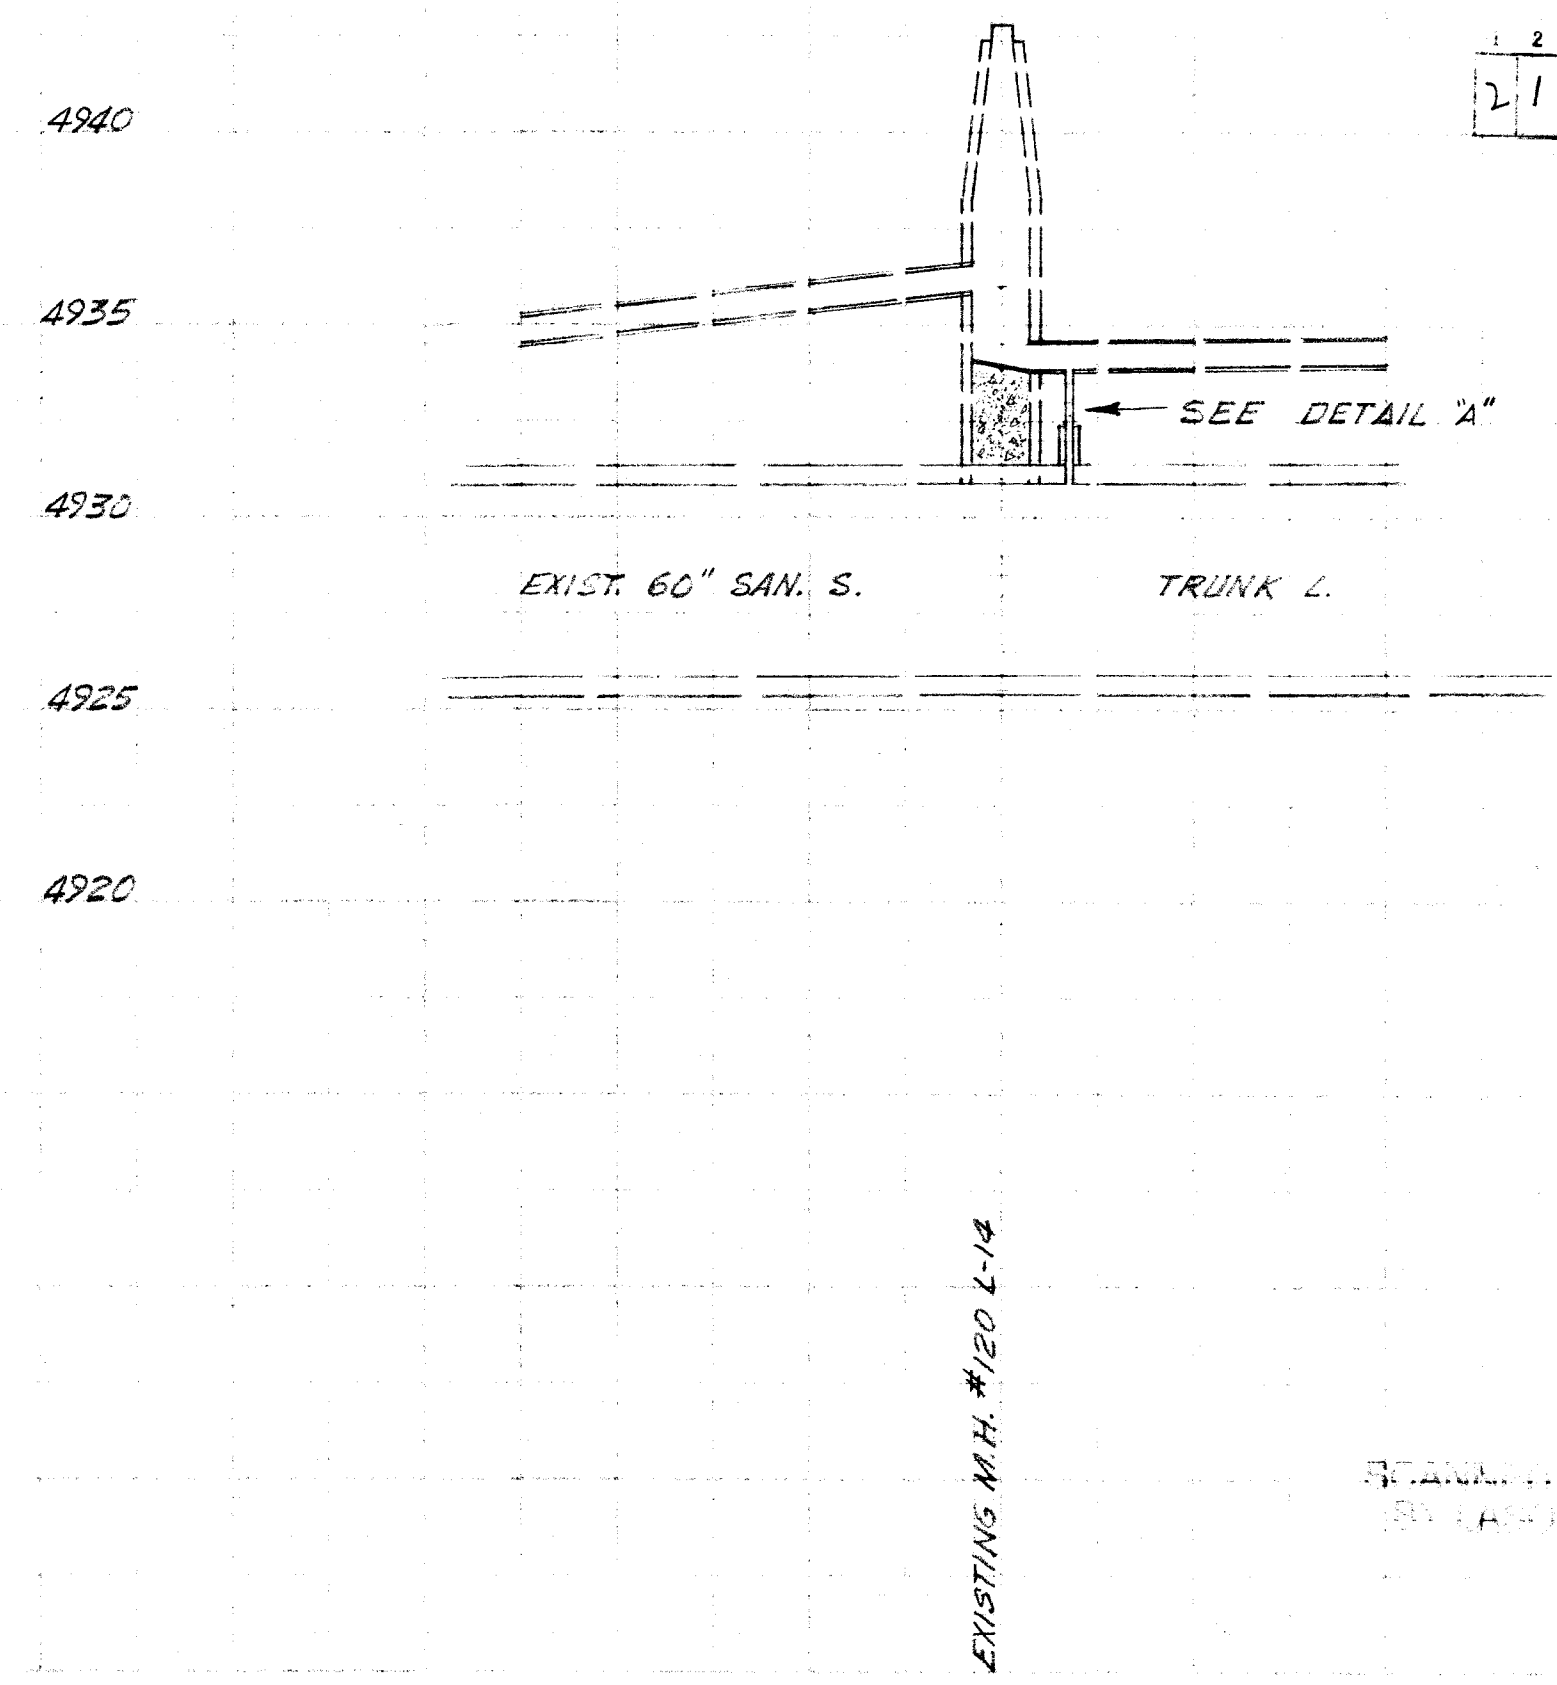

DETAIL "A"
Scale: 1" = 2'

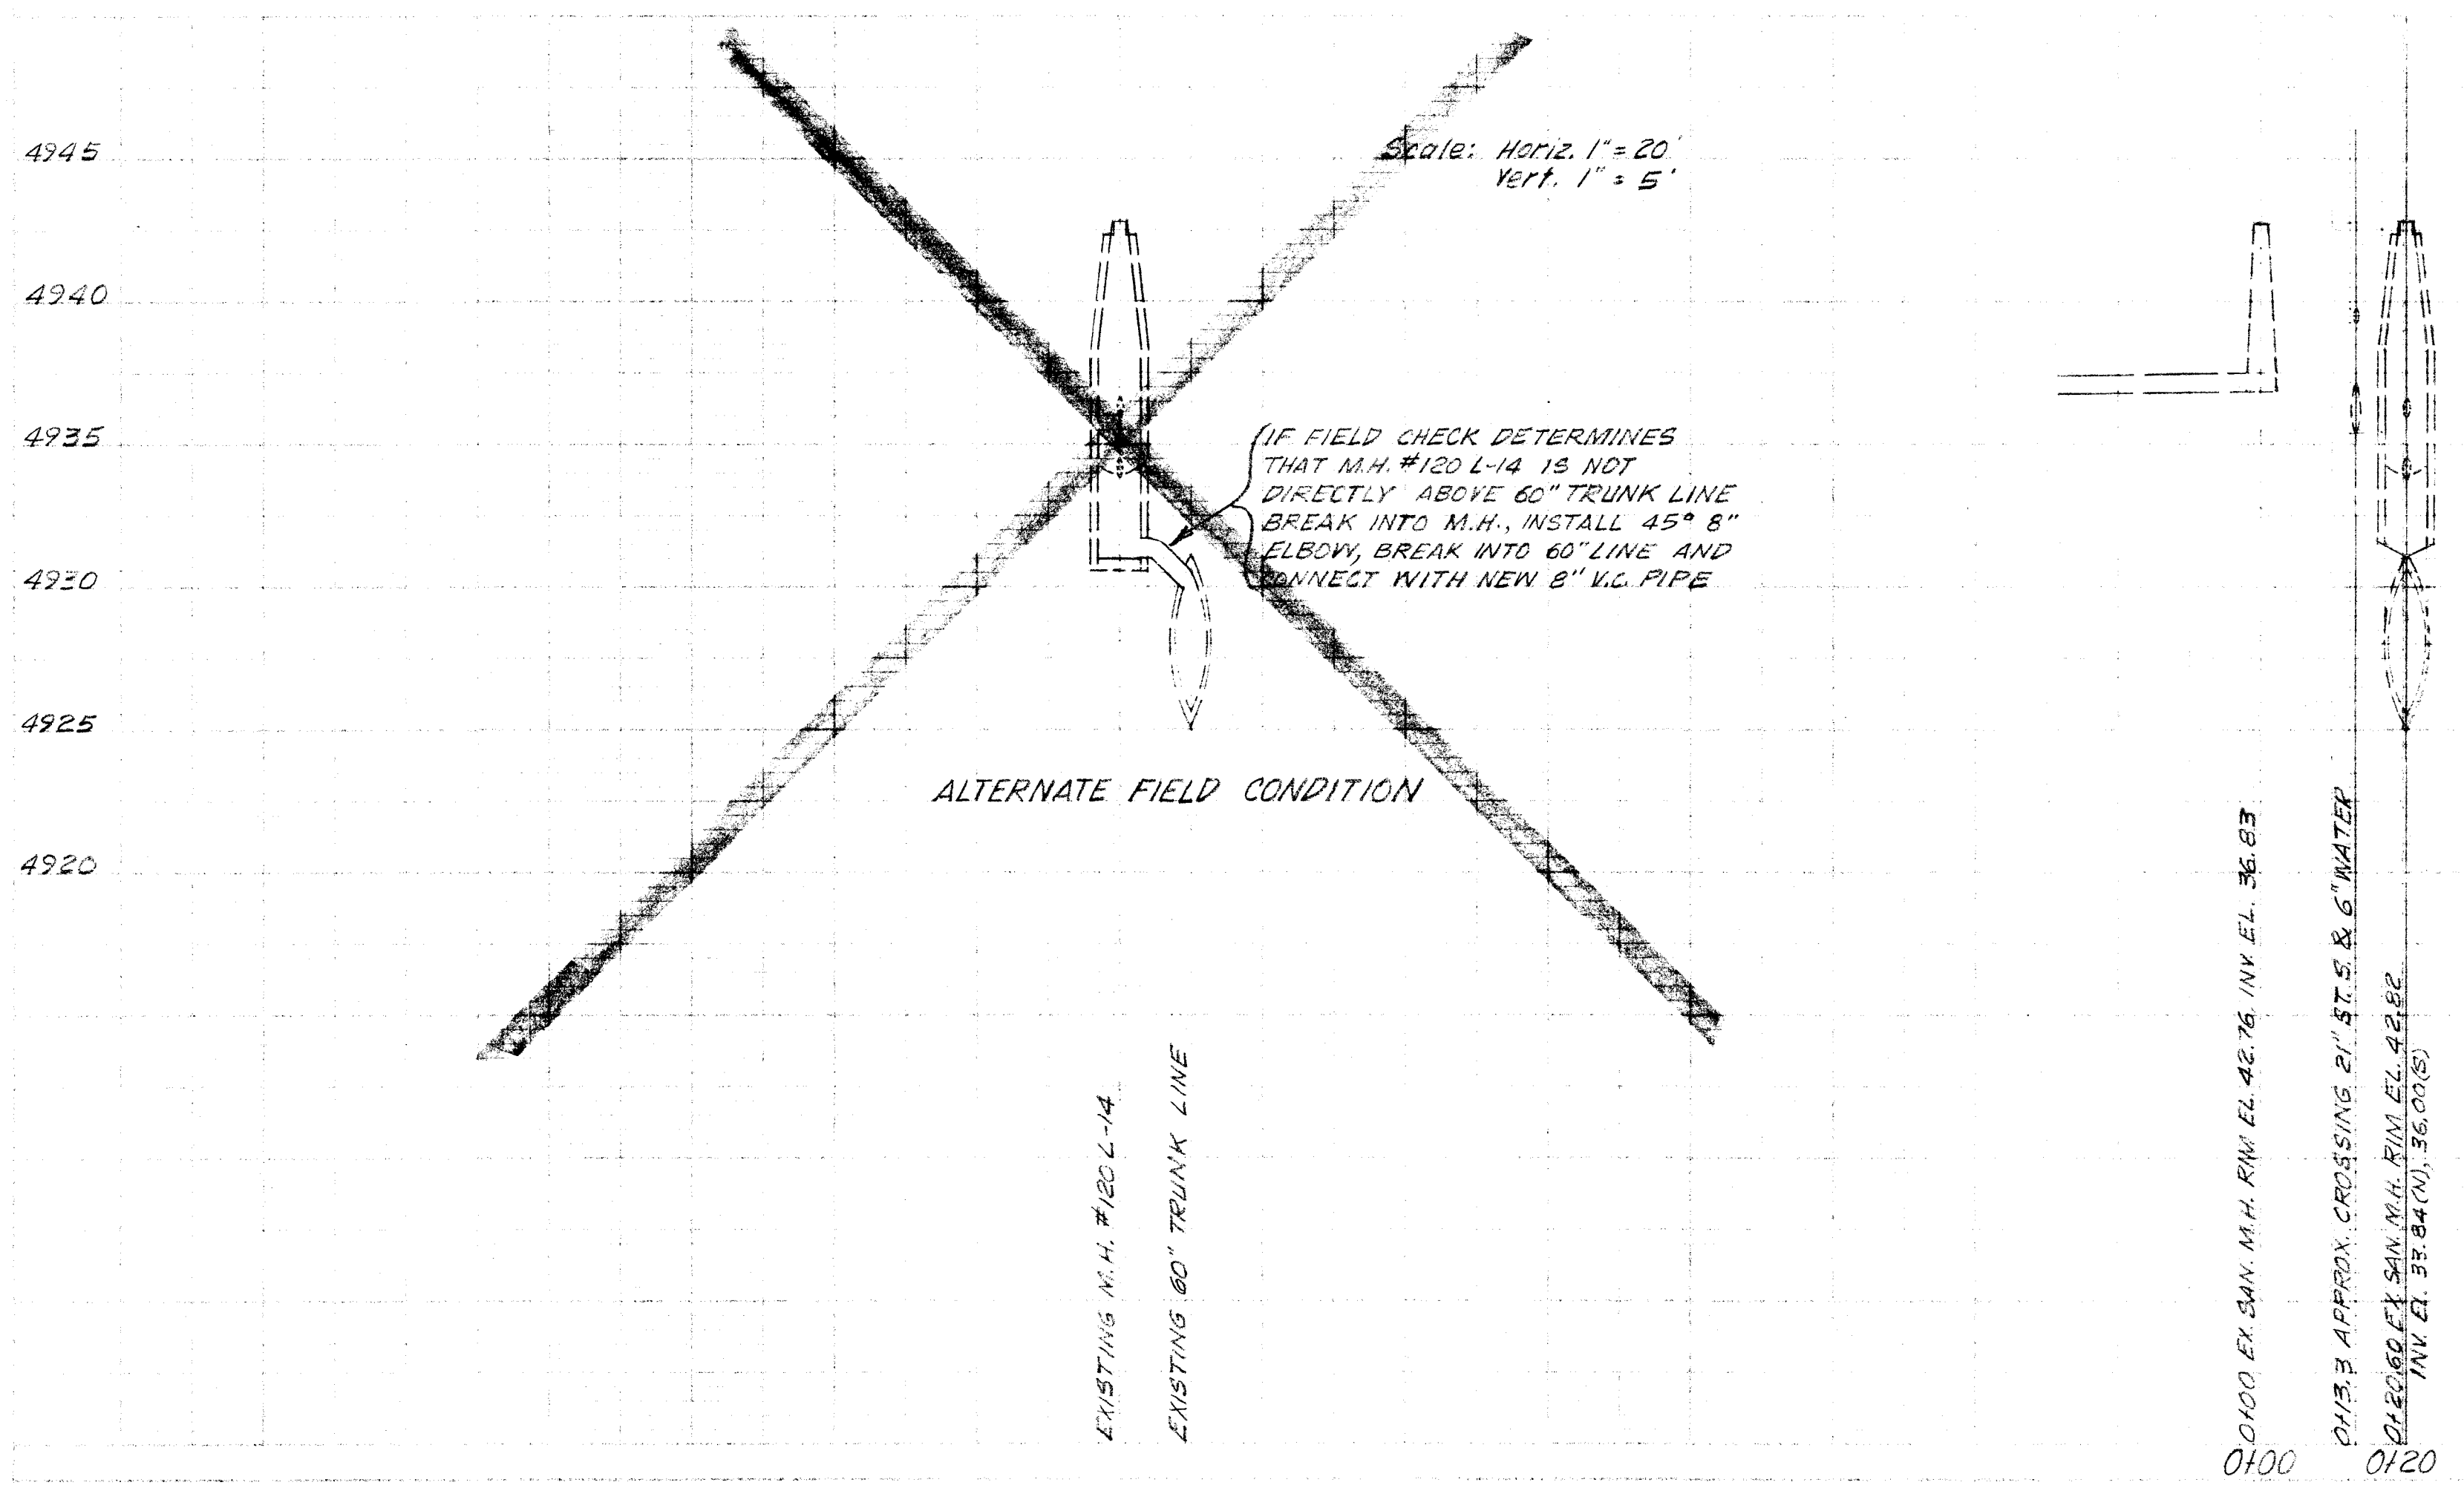

1	2	3	4	5	6	7	8	9	10	11	12	13	14	15	16	17	18	19	20	21	22	23	24	25	26	27	28	29	30	31
21	0.52	0.175	0.1																											
																													</	