

Recorded May 31, 1955

Scale: 1" = 50'



LEGEND

- == Exist. Sanitary Sewer
 ○ Exist. M.H.
 — Prop. Sanitary Sewer
 ● New M.H.


SCANNED BY
BY LASON

1	2	3	4	5	6	7	8	9	10	11	12	13	14	15	16	17	18	19	20	21	22	23	24	25	26	27	28	29	30	31
21		0	61				01	75		21														59	2	21	7			

Est. No. SAS-61-75
Map No. H-22
84


NO.	DATE	ENGINEER	DESIGNED BY
CITY OF ALBUQUERQUE			
PUBLIC WORKS DEPARTMENT			
ENGINEERING DIVISION			
TITLE <i>Prop. Sanitary Sewer In The Brentwood Hills Subdivision, On Lexington, La. Charlie And Georgia Drive N.E.</i>			
DESIGNED BY <i>C. J. Smith</i>	DRAWN BY <i>C. J. Smith</i>	AS	
TITLE <i>Design Engineer</i>	TITLE <i>Designer</i>		
DATE <i>1/19/76</i>	DATE <i>2/11/76</i>		
APPROVAL			
AGE	CITY ENGINEER	CITY ENGINEER	
	<i>[Signature]</i>	<i>[Signature]</i>	
DATE <i>1/19/76</i>		<i>2-3-76</i>	
WATER ENGINEER			
	<i>[Signature]</i>		
DATE	DATE <i>1/20/76</i>		
DRAWING			
NUMBER			

BRENTWOOD HILLS SUBDIVISION
Recorded May 31, 1955

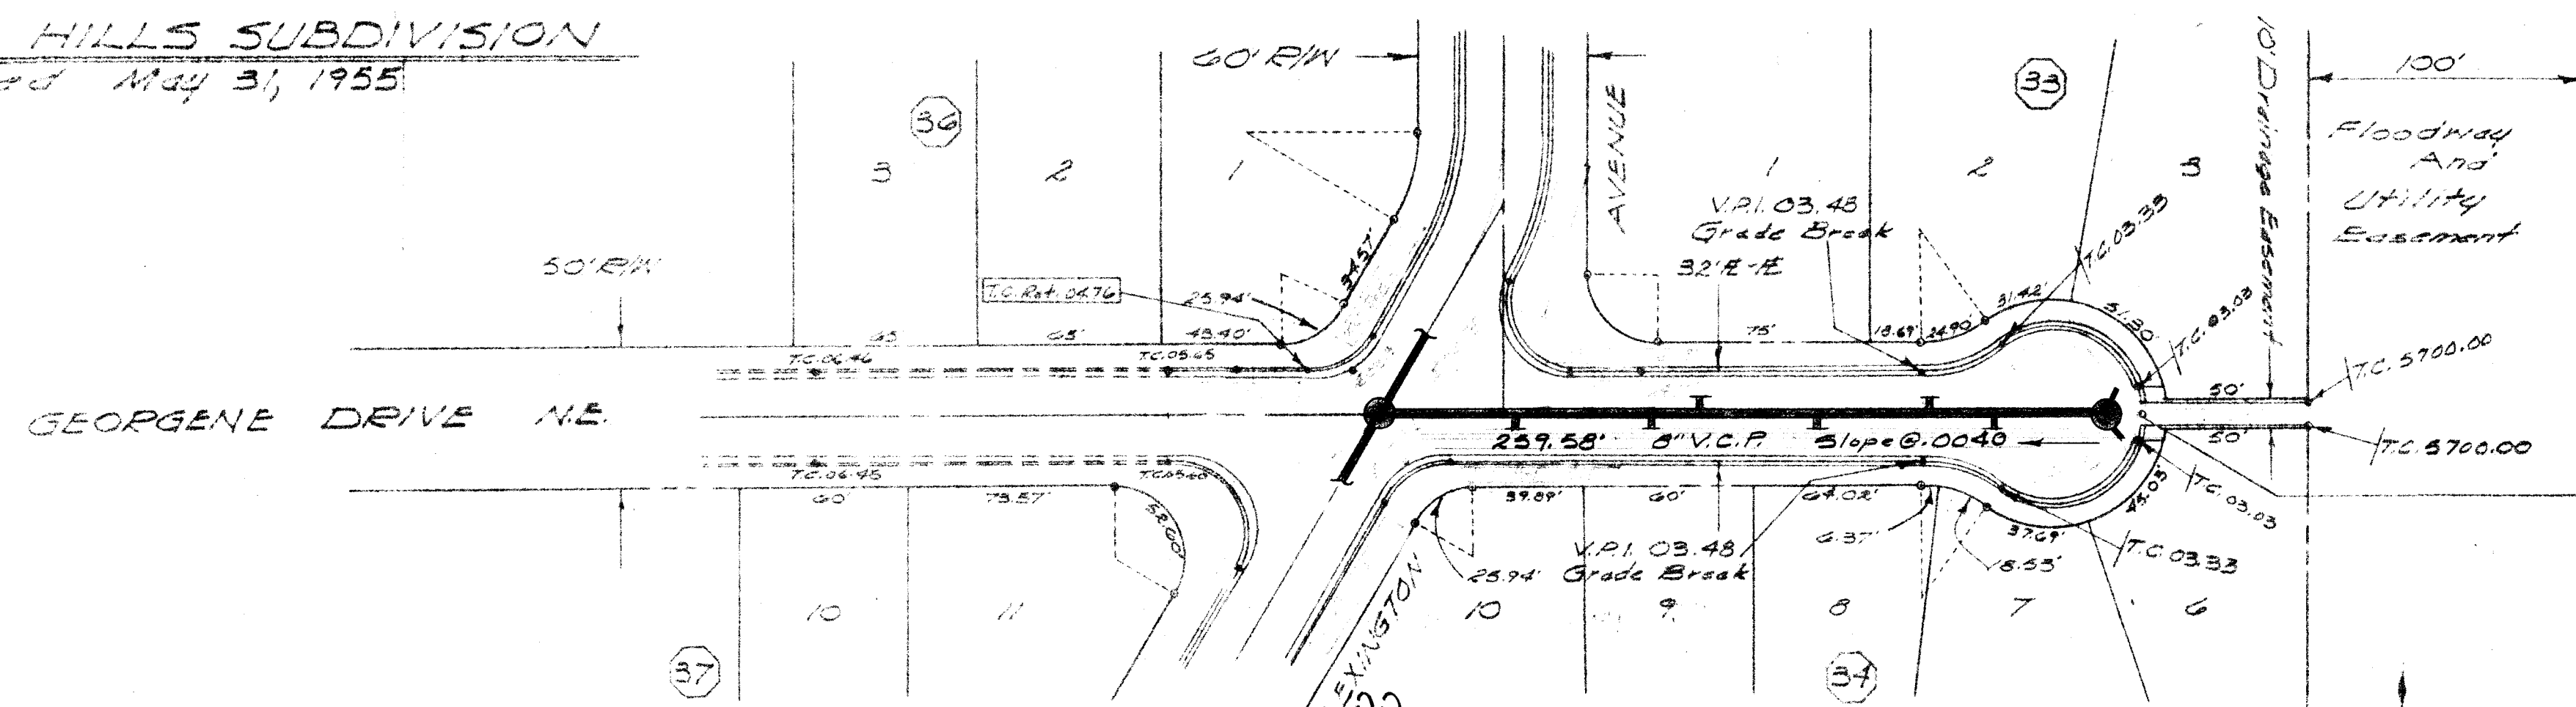


V.P. 1. 03.00 (E & W)
50' V.C. E Elev. 02.33
Grade Break

Scale:
1" = 50' Horiz.
1" = 10' Vert.

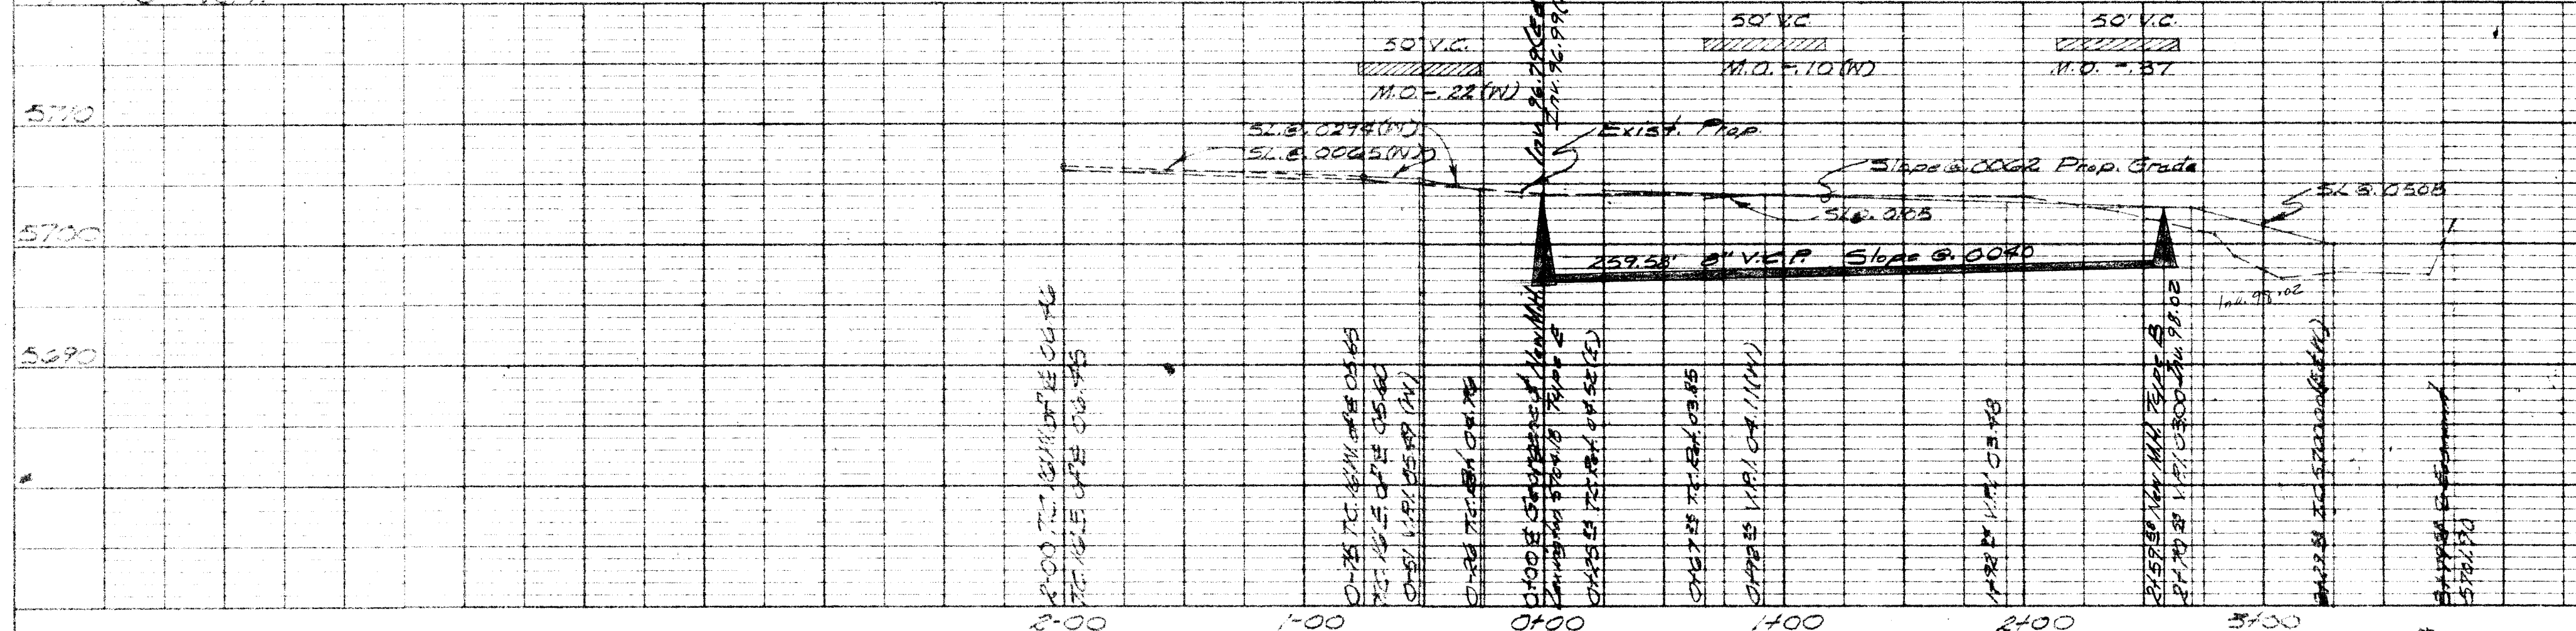


BRENTWOOD HILLS SUBDIVISION
Recorded May 31, 1955

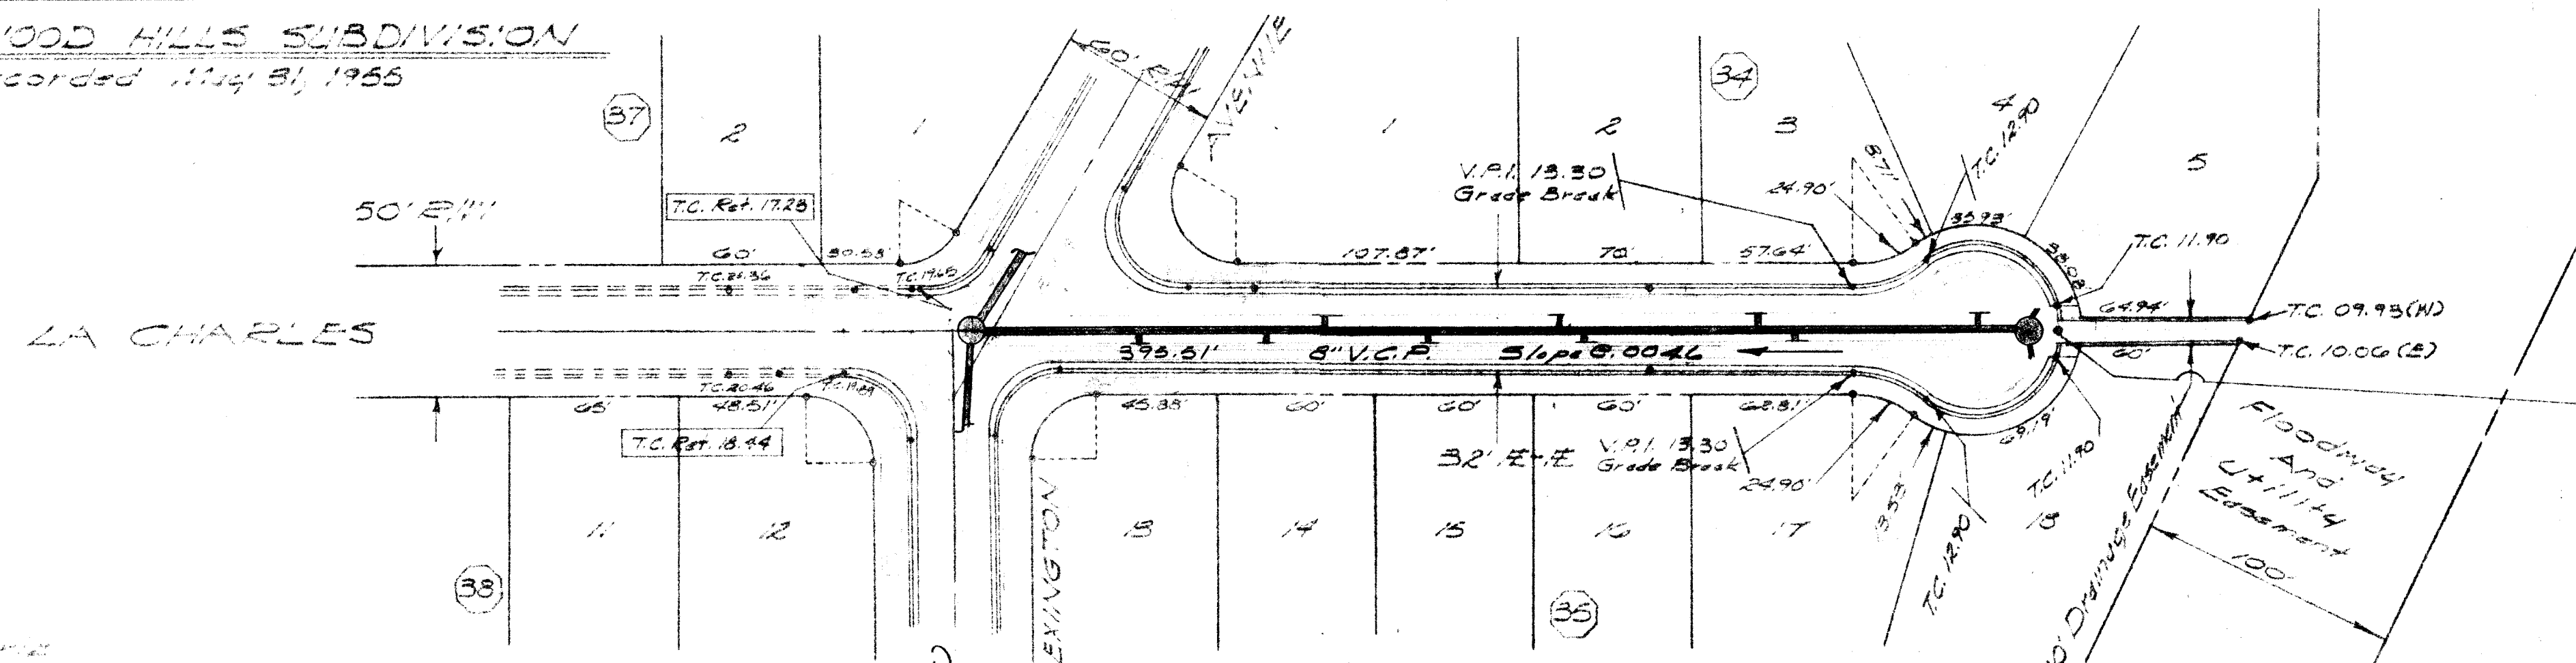

V.P. 1. 12.00 (E & W)
50' V.C. M.O. +17
R Elev. 11.50

SCALE
1" = 50' HORIZ.
1" = 10' VERT.

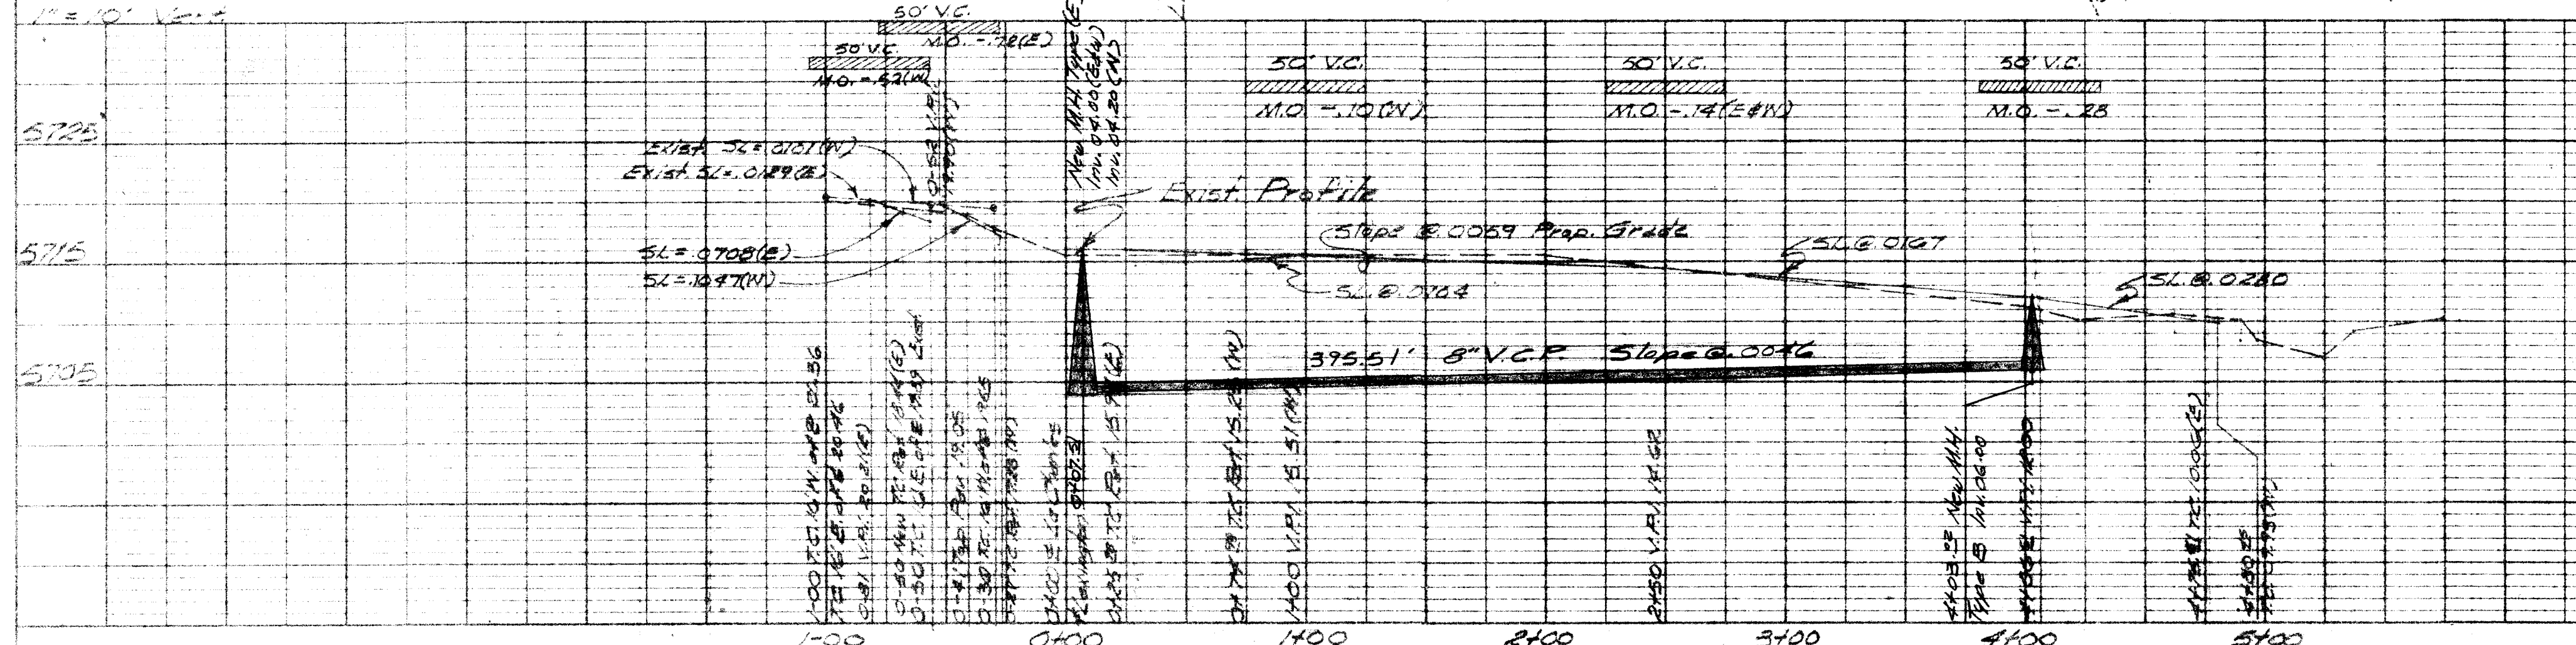

GENERAL NOTES

1. Buil # 3-4-22 Eten 5770.15
2. The applicant or developer will be responsible for repair or replacement of all curb and gutter which was damaged after approval by the City Engineer of Work completed by the Contractor.

1	2	3	4	5	6	7	8	9	10	11	12	13	14	15	16	17	18	19	20	21	22	23	24	25	26	27	28	29	
2	1			0	6	1		0	3	7	5		0	1										5	9	2	2	1	7

SCANNED BY
BY LASON

Est. No. 3A5-61-75
Map No. H-22

NO.	DATE	REMARKS	RECORDED BY
		REVISIONS	
CITY OF ALBUQUERQUE			
PUBLIC WORKS DEPARTMENT			
ENGINEERING DIVISION			
TITLE <i>Prop. Sanitary Sewer in The Brentland Hills Subd.</i>			
DESIGNED BY <i>W. R. Lutz</i>	DRAWN BY <i>R. Rogers</i>	AS BUILT	
TITLE <i>Design Eng.</i>	TITLE <i>As BUILT</i>	SUBMITTED BY	
DATE <i>1/13/76</i>	DATE <i>6/13/76</i>	TITLE	
	REVISIONS	DATE	
ASST CITY ENGINEER	CITY ENGINEER	RECORDED BY	
<i>W. R. Lutz</i>	<i>R. Rogers</i>	TITLE	
DATE <i>1/14/76</i>	DATE <i>2-3-76</i>	DATE	
WATER ENGINEER	LIQUID WASTE ENGINEER	SHEET NO. <i>3</i>	
	<i>R. Rogers</i>	<i>3</i> SHEET	
DATE	DATE <i>1/27/76</i>		
DRAWING			
WORKS			