


LANDSCAPE CONSTRUCTION PLANS
FOR
DESERT RIDGE TRAILS
PARK

CLASS I CONSTRUCTION (NOT FOR BID)

CITY OF ALBUQUERQUE, NEW MEXICO
PARKS AND RECREATION
DEPARTMENT
MAY 2002

INDEX TO DRAWINGS

SHEET NUMBER	DESCRIPTION
1.	TITLE SHEET
2.	PLAT
3.	SITE PLAN
4.	GRADING PLAN
4A.	CHANGE ORDER TO APPROVED OVERALL GRADING
5.	CONSTRUCTION AND LAYOUT PLAN
6.	DETAIL SHEET
7.	DETAIL SHEET
8.	DETAIL SHEET
9.	PLANTING PLAN
10.	IRRIGATION PLAN
11.	CITY STANDARD TRAFFIC SPECIFICATIONS
12.	CITY STANDARD TRAFFIC SPECIFICATIONS

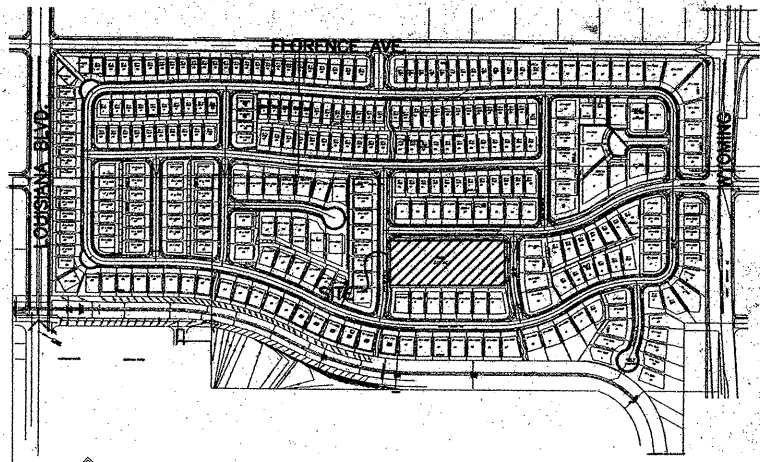


VICINITY MAP ZONE ATLAS B-19-Z

- NOTICE TO CONTRACTORS
1. ALL WORK DETAILED ON THESE PLANS TO BE PERFORMED UNDER CONTRACT SHALL, EXCEPT AS OTHERWISE STATED OR PROVIDED FOR HEREON, SHALL BE CONSTRUCTED IN ACCORDANCE WITH THE CITY OF ALBUQUERQUE STANDARD SPECIFICATIONS FOR PUBLIC WORKS CONSTRUCTION, LATEST EDITION.
 2. TWO WORKING DAYS PRIOR TO ANY EXCAVATION, THE CONTRACTOR MUST CONTACT NEW MEXICO ONE CALL SYSTEM (260-1990) FOR LOCATION OF EXISTING UTILITIES.
 3. PRIOR TO CONSTRUCTION, THE CONTRACTOR SHALL EXCAVATE AND VERIFY THE HORIZONTAL AND VERTICAL LOCATIONS OF ALL OBSTRUCTIONS. SHOULD A CONFLICT EXIST, THE CONTRACTOR SHALL NOTIFY THE ENGINEER OR SURVEYOR IMMEDIATELY SO THAT THE CONFLICT CAN BE RESOLVED WITH A MINIMUM AMOUNT OF DELAY.
 4. FIVE (5) WORKING DAYS PRIOR TO BEGINNING CONSTRUCTION, THE CONTRACTOR SHALL SUBMIT TO CONSTRUCTION COORDINATION DIVISION A DETAILED CONSTRUCTION SCHEDULE. TWO (2) WORKING DAYS PRIOR TO CONSTRUCTION, THE CONTRACTOR SHALL OBTAIN A BARRICADING PERMIT FROM THE CONST. COORDINATION DIVISION. CONTRACTOR SHALL NOTIFY BARRICADE ENGINEER (768-2551) PRIOR TO OCCUPYING AN INTERSECTION. REFER TO SECTION 19 OF THE GENERAL CONDITIONS OF THE STANDARD SPECIFICATIONS.
 5. CONTRACTOR SHALL NOTIFY THE ENGINEER NOT LESS THAN SEVEN (7) DAYS PRIOR TO STARTING WORK IN ORDER THAT THE ENGINEER MAY TAKE NECESSARY MEASURES TO INSURE THE PRESERVATION OF SURVEY MONUMENTS. CONTRACTOR SHALL NOT DISTURB PERMANENT SURVEY MONUMENTS WITHOUT THE CONSENT OF THE ENGINEER AND SHALL NOTIFY THE ENGINEER AND BEAR THE EXPENSE OF REPLACING ANY THAT MAY BE DISTURBED WITHOUT PERMISSION. REPLACEMENT SHALL BE DONE ONLY BY THE CITY SURVEYOR. WHEN A CHANGE IS MADE IN THE FINISHED ELEVATIONS OF THE PAVEMENT OF ANY ROADWAY IN WHICH A PERMANENT SURVEY MONUMENT IS LOCATED, CONTRACTOR SHALL AT HIS OWN EXPENSE, ADJUST THE MONUMENT COVER TO THE NEW GRADE UNLESS OTHERWISE SPECIFIED. REFER TO SECTION 4.4 OF THE GENERAL CONDITIONS OF THE STANDARD SPECIFICATIONS.
 6. THE CONTRACTOR SHALL COORDINATE ANY WATER VALVE SHUTOFF OPERATION WITH THE WATER SYSTEMS DIVISION (857-8200) NOT LESS THAN FIVE (5) WORKING DAYS PRIOR TO INITIATING ANY WORK AFFECTING EXISTING WATER UTILITIES. ALL ATTEMPTS SHALL BE MADE TO MAINTAIN WATER SERVICE TO ALL CUSTOMERS DURING CONSTRUCTION. Only City Water System Personnel shall operate City Water Valves.

THE HILLTOP LANDSCAPE ARCHITECTS AND CONTRACTORS 7909 Edith Blvd. N.E. ALBUQUERQUE, NEW MEXICO 87103 (505)898-9690							
REV	SHEETS	CITY ENGINEER	DATE	USER DEPT.	DATE	USER DEPT.	DATE
ENGINEER'S STAMP & SIGNATURE		APPROVALS		ENGINEER	DATE	APPROVE FOR CONSTRUCTION	
		DRC Chairman		<i>[Signature]</i>	6-18-02	<i>[Signature]</i> 6-18-02 Date	
		Transportation		<i>[Signature]</i>	6-5-02		
		Water/Wastewater		<i>[Signature]</i>	6-8-02		
		Hydrology		<i>[Signature]</i>	5-8-02		
		Parks & Rec.		<i>[Signature]</i>	6-18-02		
Constr. Coord.		<i>[Signature]</i>	6-18-02				
CITY PROJECT NO.				675491	SHEET		1 of 12


Desert Ridge Trails

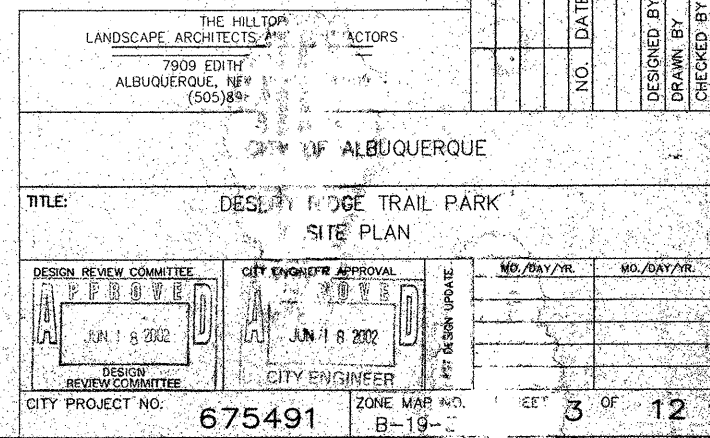

FIELD NOTES.		BENCH MARKS		AS BUILT INFORMATION	
NO.	BY	DATE	DESCRIPTION	CONTRACTOR	DATE
			"11-C18", THE STATION IS LOCATED 7.8 MILES N. E. OF DOWNTOWN ALBUQUERQUE TO REACH THE STATION FROM THE INTERSECTION OF I-40 AND LOUISIANA BLVD. 6.25 MILES TO THE STATION ON THE LEFT. THE STATION MARK IS A STANDARD ACS ALUMINUM CAP STAMPED "11-C18 1985". IT IS RIMED TO A 2 1/2" ALUMINUM TUBE SET WITH THE CAP PROJECTING 0.1 FT. ABOVE THE GROUND. X = 404,894.43, Y = 1,523,837.39, Z = 9965596 DELTA ALPHA = 0°10'0", CENTRAL ZONE (NAD 1927 SLD 1928) ELEVATION = 5305.00'	INSPECTOR'S NAME DATE FIELD VERIFICATION BY DATE RECORDED BY DATE	NO.

[illegible]

1" = 100' HORIZONTAL SCALE
1" = 10' VERTICAL SCALE
PLOT BY: J. M. G. 10/28/2001

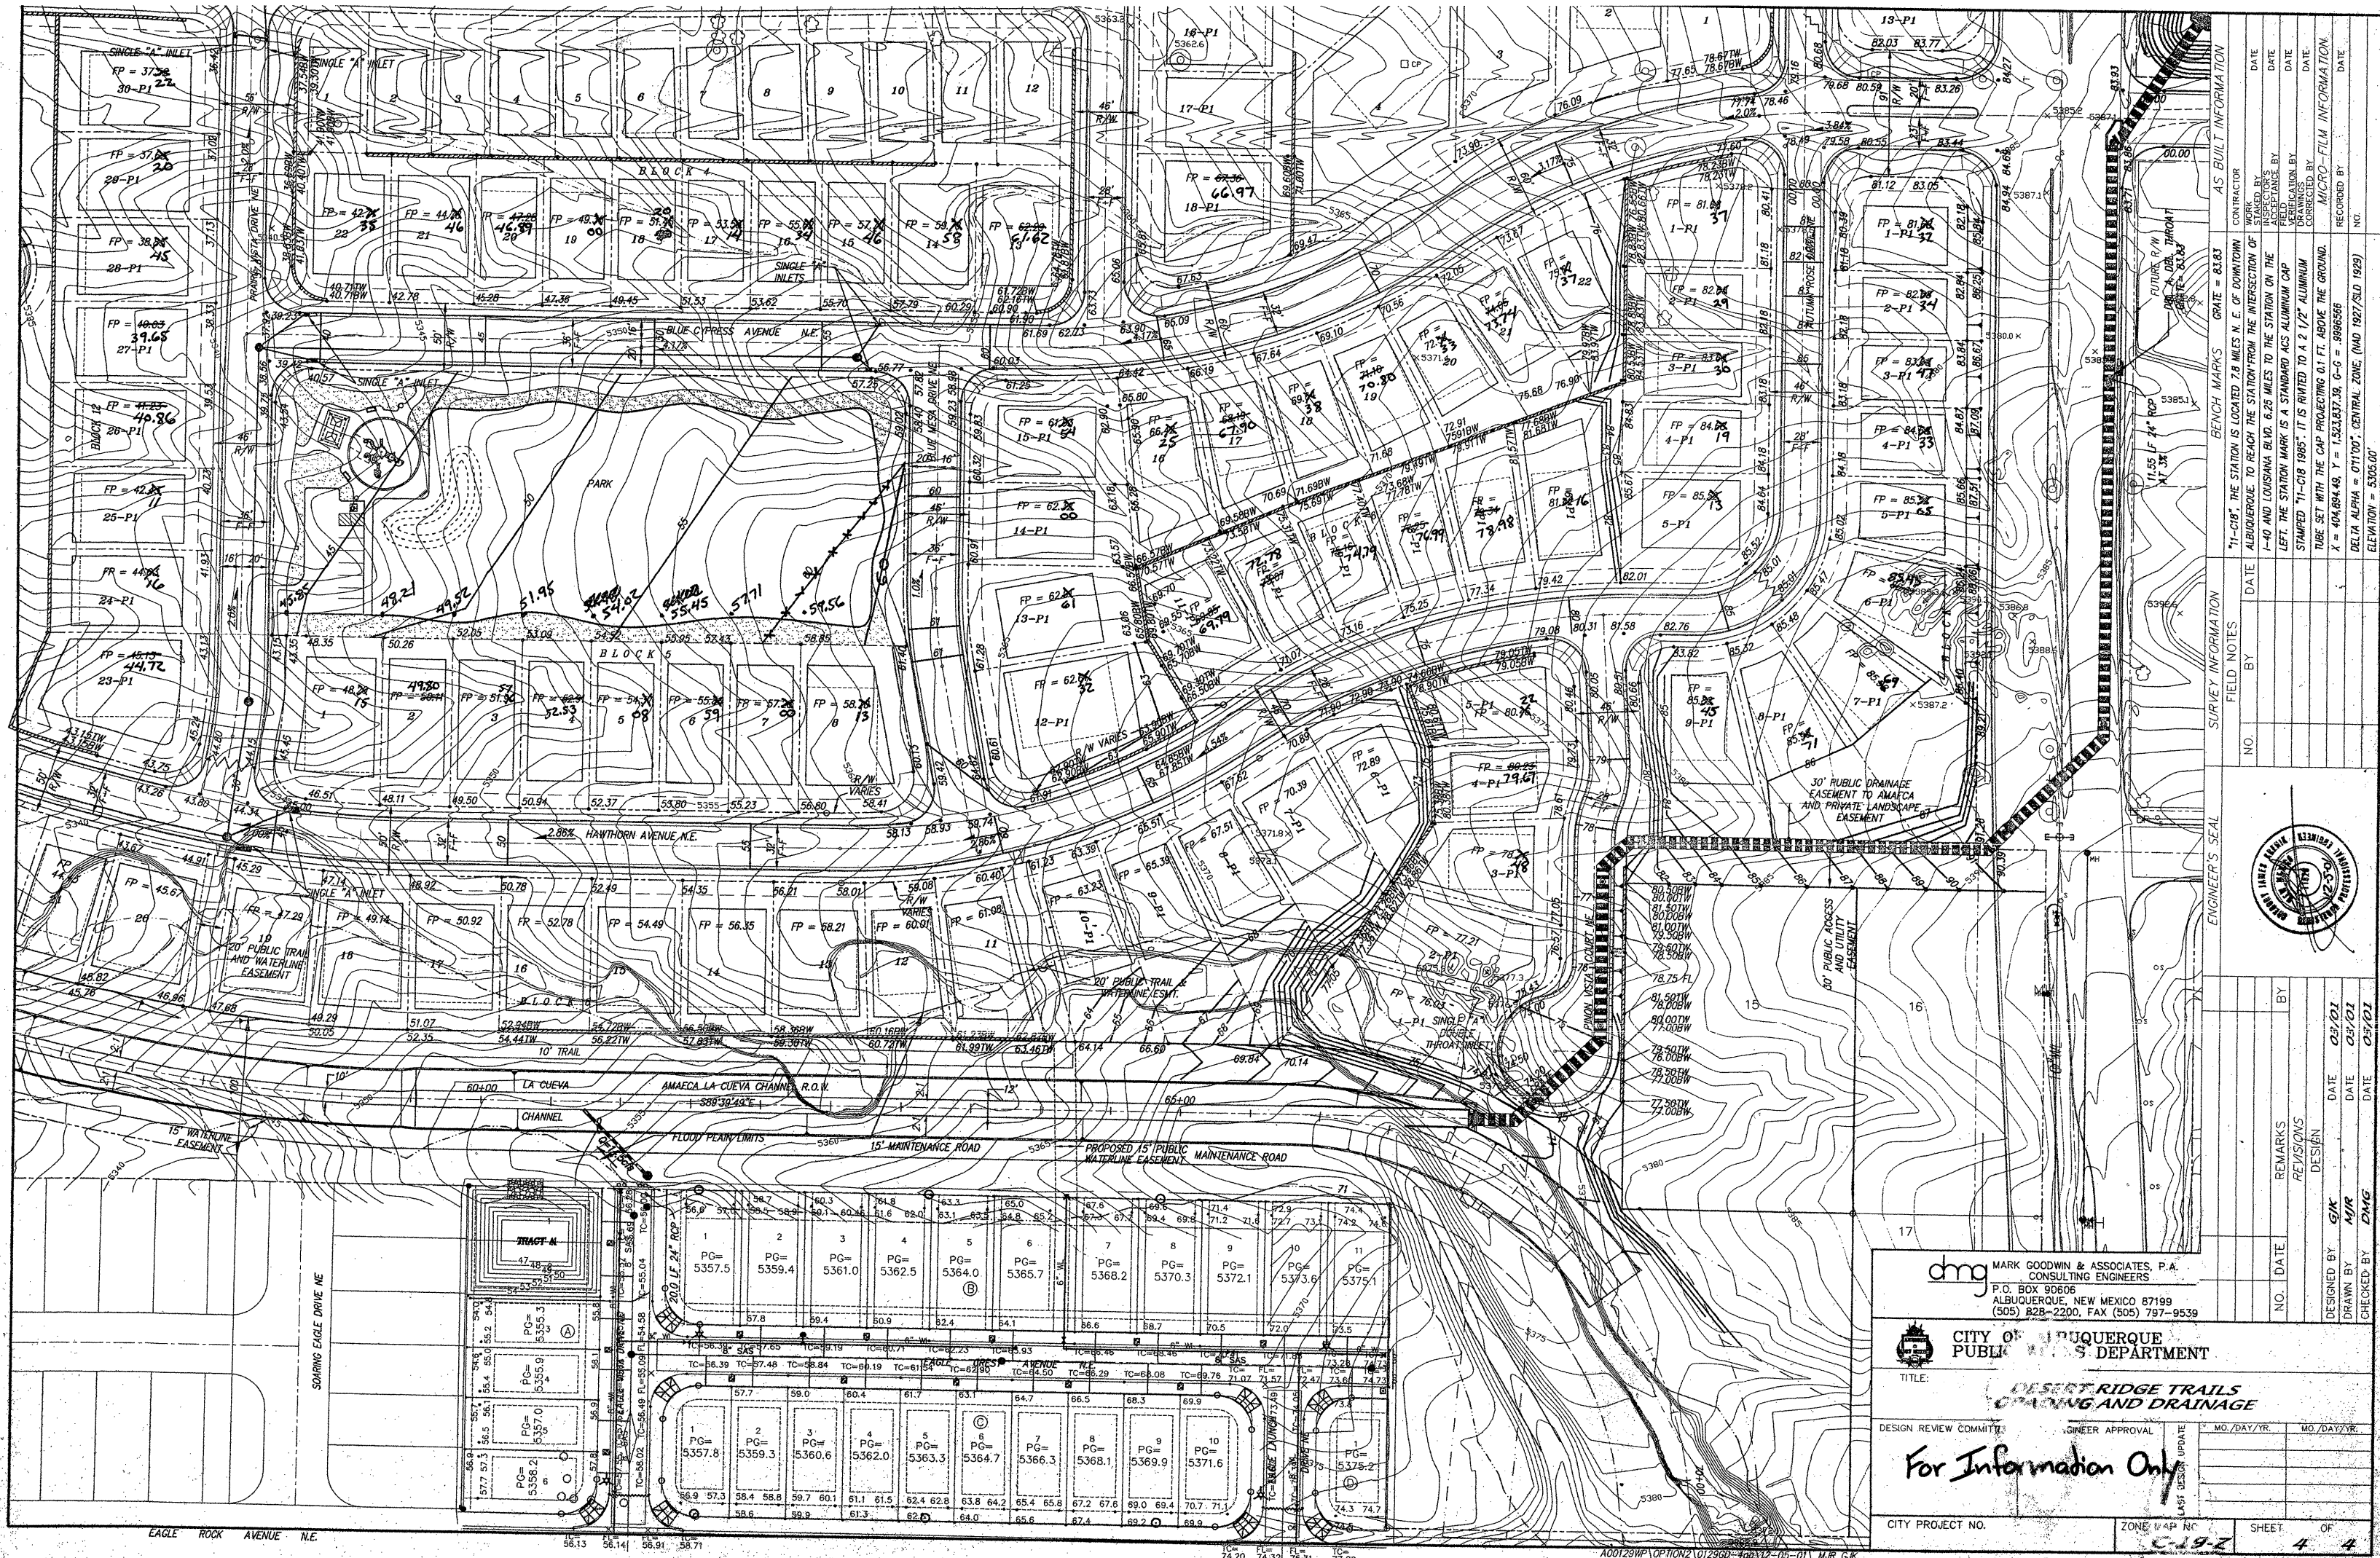

dmg MARK GOODWIN & ASSOCIATES, P.A.
CONSULTING ENGINEERS
P.O. BOX 90606
ALBUQUERQUE, NEW MEXICO 87199
(505) 828-2200, FAX (505) 797-9539


CITY OF ALBUQUERQUE
PUBLIC WORKS DEPARTMENT

DESERT RIDGE TRAILS
PAVING AND DRAINAGE

DESIGN REVIEW COMMITTEE: _____
ENGINEER APPROVAL: _____
LAST DESIGN UPDATE: _____

For Information Only


CITY PROJECT NO. _____ ZONE MAP NO. _____ SHEET 4 OF 4

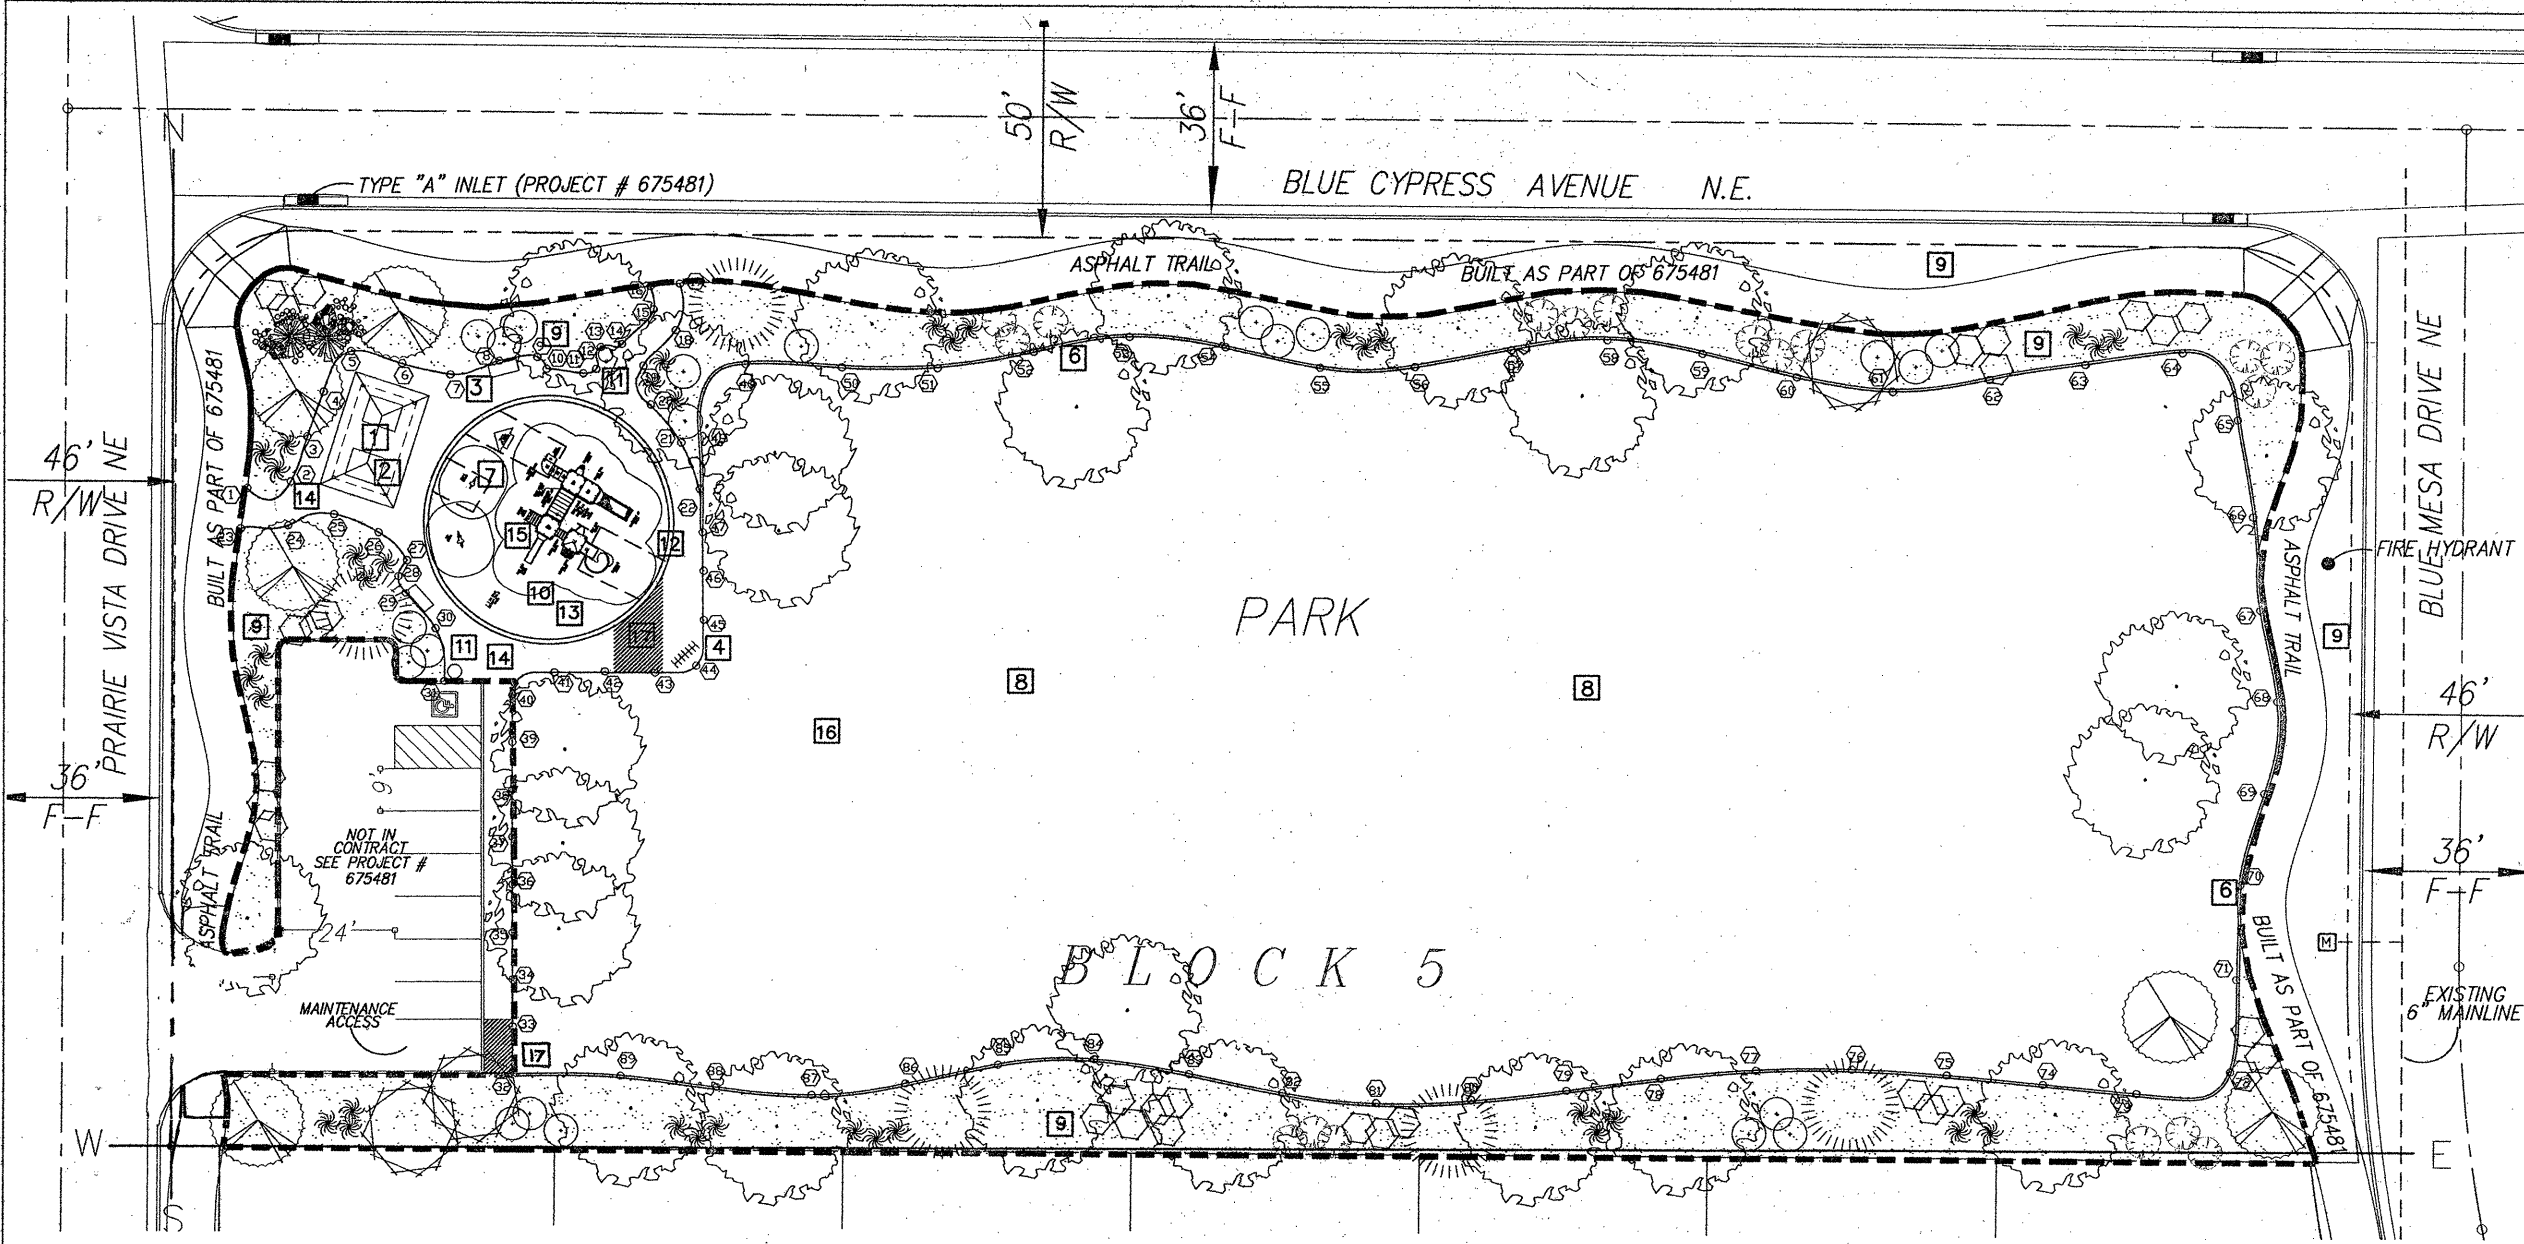

DESIGN POINT TABLE				
POINT	NORTH	SOUTH	EAST	WEST
1	140	0	15	0
2	141	0	24	0
3	150	0	28	0
4	159	0	31	0
5	168	0	37	0
6	165	0	48	0
7	163	0	58	0
8	166	0	68	0
9	167	0	76	0
10	164	0	78	0
11	163	0	85	0
12	164	0	88	0
13	169	0	88	0
14	169	0	93	0
15	177	0	100	0
16	182	0	99	0
17	182	0	105	0
18	172	0	104	0
19	165	0	98	0
20	157	0	99	0
21	149	0	106	0
22	140	0	110	0
23	135	0	104	0
24	132	0	24	0
25	134	0	34	0
26	131	0	43	0
27	125	0	49	0
28	121	0	47	0
29	118	0	48	0
30	110	0	55	0
31	99	0	57	0
32	16	0	71	0
33	26	0	71	0
34	36	0	71	0
35	46	0	71	0
36	56	0	71	0
37	66	0	71	0
38	76	0	71	0
39	86	0	71	0
40	96	0	71	0
41	101	0	80	0
42	101	0	90	0
43	101	0	100	0

44	102	0	109	0
45	112	0	110	0
46	123	0	110	0
47	131	0	110	0
48	151	0	110	0
49	165	0	119	0
50	165	0	139	0
51	165	0	159	0
52	168	0	179	0
53	171	0	199	0
54	169	0	219	0
55	165	0	239	0
56	165	0	258	0
57	169	0	278	0
58	171	0	298	0
59	168	0	319	0
60	164	0	338	0
61	161	0	358	0
62	163	0	378	0
63	166	0	397	0
64	169	0	417	0
65	155	0	429	0
66	135	0	432	0
67	115	0	434	0
68	96	0	437	0
69	76	0	435	0
70	57	0	430	0
71	37	0	429	0
72	17	0	428	0
73	13	0	409	0
74	15	0	389	0
75	16	0	370	0
76	18	0	350	0
77	17	0	330	0
78	16	0	310	0
79	13	0	290	0
80	11	0	271	0
81	10	0	251	0
82	12	0	231	0
83	16	0	212	0
84	19	0	192	0
85	18	0	172	0
86	14	0	153	0
87	11	0	133	0
88	13	0	113	0
89	15	0	93	0

- 1 SHADE STRUCTURE (SEE DETAIL SHEET 5&6 OF 10) PHASE 1 POLYON RAM 16x24 M (NEUTRAL BEIGE)
- 2 TABLE (2) (SEE DETAIL SHEET 6 OF 10) PHASE 2 ONLY FUSION COATING 72" MULTI-PEDISTAL FT015 8" HANDICAP TABLE FT112 (NEUTRAL BEIGE)
- 3 BENCH (5) (SEE DETAIL SHEET 8 OF 10) PHASE 2 ONLY KAY PARK 62SGVPSM (NEUTRAL BEIGE)
- 4 BIKE RACK (1) (SEE DETAIL SHEET 6 OF 10) PHASE 1 KAY PARK 615G-10/SM (GALVANIZED)
- 5 EXPANSION JOINT AS PER CITY SPEC # 2729
- 6 6X6" CONCRETE MOWCURB (COA STANDARD DWG.2726)
- 7 POURED IN PLACE SAFETY SURFACING
- 8 SOD SEED/SOD LAWN (SEE SECTION 1010 & 1011 OF COA SPEC.)
- 9 SANTA FE BROWN GRAVEL 4" DEEP W/ FF
- 10 SAFETY ZONE
- 11 COA STANDARD TRASH RECEPTICAL (DUMOR 89 MODIFIED)(2)
- 12 18" TURNDOWN (SEE COA SPEC # 2728)
- 13 12" DEEP PLAY SAND
- 14 4" CONCRETE (COA SPEC. # 2720)
- 15 PLAY EQUIPMENT PHASE 2 ONLY
- 16 BERM
- 17 6" CONCRETE FOR MAINTENANCE ACCESS

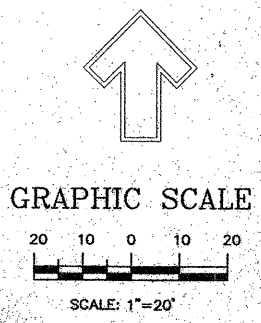

THE HILLTOP LANDSCAPE ARCHITECTS AND CONTRACTORS
7909 EDITH BLVD. N.E.
ALBUQUERQUE, NEW MEXICO 87109
(505)898-9690

CITY OF ALBUQUERQUE
DESERT RIDGE TRAIL PARK
CONSTRUCTION PLAN

DESIGN REVIEW COMMITTEE
JUN 18 2002

CITY ENGINEER APPROVAL
JUN 18 2002


MO./DAY/YR.
MO./DAY/YR.

LAST DESIGN UPDATE



CITY PROJECT NO. 675491

ZONE MAP NO. B-19-Z

SHEET 5 OF 12

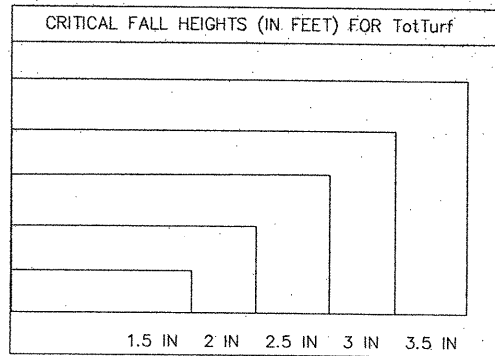

POURED IN PLACE SAFETY SURFACE SEE DETAIL THIS SHEET

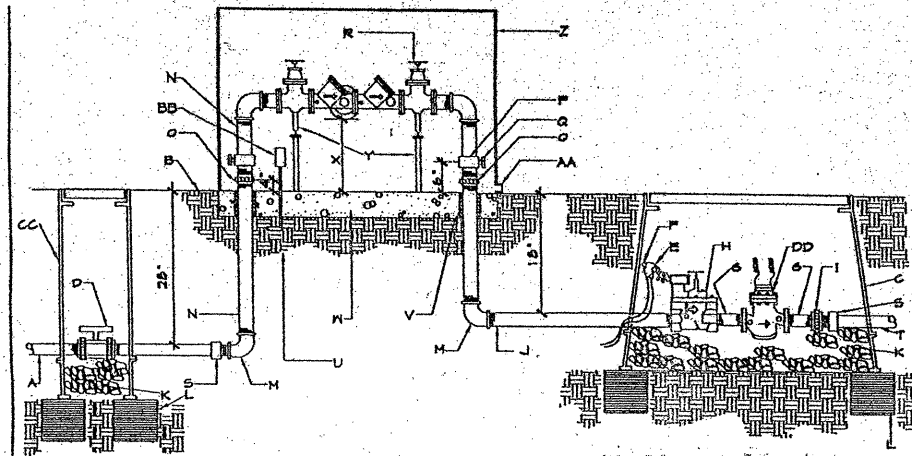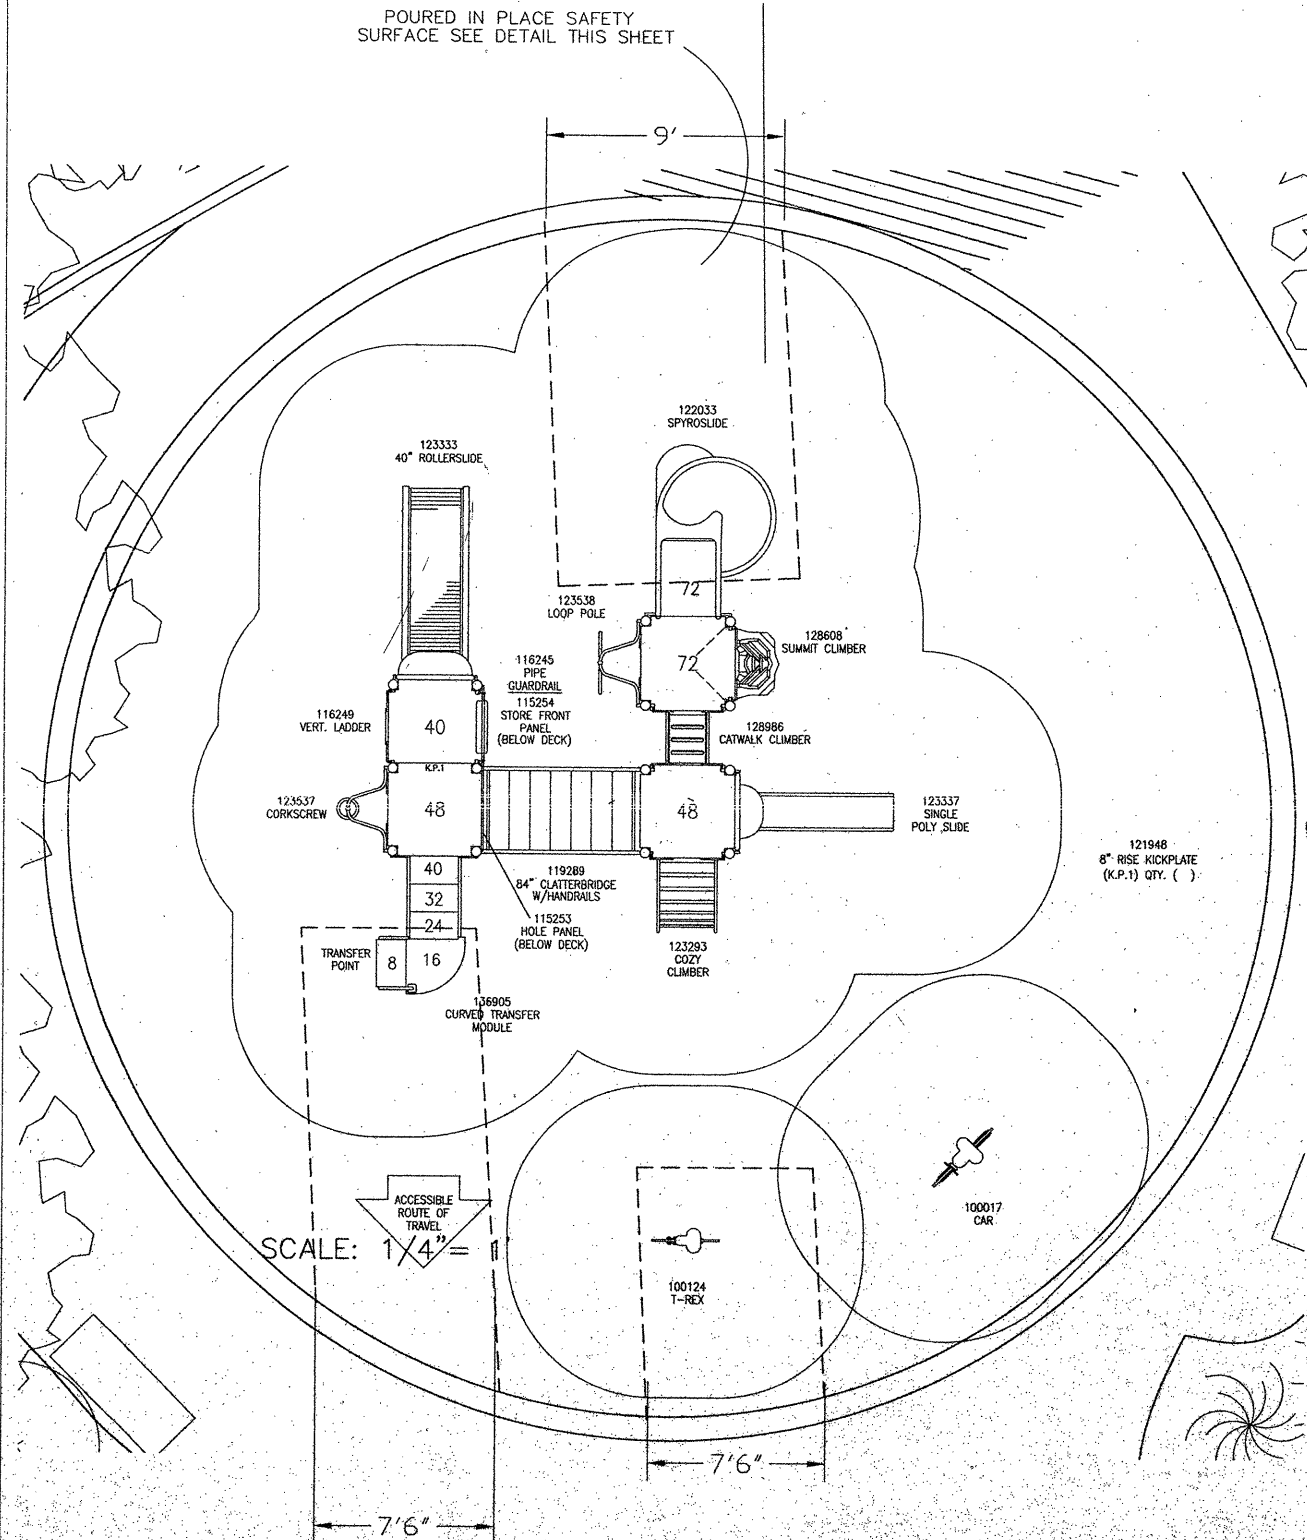

CONSTRUCTION NOTES:

- SERVICE LINE TO WATER METER, NO OUTLETS ALLOWED.
- FINISH GRADE, MATERIAL VARIES REFERENCE PLANS.
- BROOKS PRODUCTS INC. 1750 FB-1B BODY (ABS) VALVE BOX W/ BOLT DOWN COVER (ABS) AND ONE 8\"/>
- TRUE UNION SCHEDULE 80 PVC BALL VALVE.
- 24\"/>
- 3M SKOTCH LOK.
- SCHEDULE 80 PVC 4\"/>
- ELECTRIC VALVE (REFERENCE DRAWINGS FOR SIZE).
- SPEARS SCHEDULE 80 PVC UNION.
- SCHEDULE 80 PVC NIPPLE 3\"/>
- 1\"/>
- 8\"/>
- GALVANIZED ELL.
- GALVANIZED NIPPLE.
- GALVANIZED UNION (MINIMUM 4\"/>
- GALVANIZED TEE.
- BALL DRAIN, CHAMPION DVOSO 1/2\"/>
- RPBA BACKFLOW PREVENTER (REFERENCE DRAWINGS).
- PVC MIP ADAPTER.
- NON-CONSTANT PRESSURE IRRIGATION MAINLINE.
- COMPACTED SUBGRADE.
- ADEQUATE SLEEVING INSULATION MIN. 1\"/>
- MINIMUM 4\"/>
- 30\"/>
- PROVIDE METALLIC OR REINF. CONCRETE SUPPORTS ON UNITS GREATER THAN 2\"/>
- PROTECTIVE ENCLOSURE, SEE CITY STANDARD DWS. 2384 FOR CRITERIA.
- DRAIN, SIZE TO HANDLE FULL DISCHARGE OF RELIEF VALVE.
- ELECTRIC OUTLET FOR HEATED PROTECTIVE ENCLOSURE MUST BE PLACED AWAY FROM RELIEF VAL.
- BROOKS T\"/>
- MASTER METER REFERENCE IRRIGATION LEGEND FOR SIZE. 2 WIRE SETUP, 2 BLUE FOR MASTER FLOW METER.

GENERAL NOTES:

- HORIZONTAL RPBA INSTALLATION REQUIRED.
- ABOVE GRADE RPBA INSTALLATION REQUIRED.
- WATER LINE PRESSURE AND TEMPERATURE MUST NOT EXCEED RATED CAPACITY OF RPBA.
- PROTECT FROM FREEZING WITH POSITIVE HEAT SOURCE AND INSULATION.
- MINIMUM RPBA SIZE MUST BE THE BUILDING SERVICE LINE SIZE.
- DO NOT INSTALL IN FLOOD PRONE AREAS.
- INSTALL WATER HAMMER ARRESTORS & THERMO EXPANSION PROTECTION AS NECESSARY.
- METALLIC RISER PIPING REQUIRED.
- JOINTS TO BE ADEQUATELY RESTRAINED.
- DEVIATION FROM THESE SPECIFICATIONS MUST HAVE PRIOR WRITTEN APPROVAL FROM THE ADMINISTRATIVE AUTHORITY.
- CONCRETE MON STRIP SHALL BE INSTALLED AROUND THE ENTIRE PERIMETER OF THE MASTERVALVE AND RPBA ASSEMBLY. MONSTRIP SHALL BE A MIN. OF 12\"/>

CITY OF ALBUQUERQUE	
LANDSCAPE	
MASTER METER W. RPBA	
DWS. 2701-B	NOV. 1990

- POSTS
- 4 111404A 148 ALUM. POST
 - 8 111404D 124 ALUM. POST
 - 2 111404E 116 ALUM. POST
- DECKS
- 1 136905C CURVED TRANSFER MOD LEFT
 - 1 121948A KICK PLATE FOR 8 RISE
 - 4 111228A SQUARE TENDERDECK
- ENCLOSURES
- 1 116245A PIPE GUARDRAIL
 - PERMALENE PANELS
 - 1 115253A HOLE PANEL
 - 1 115254A STORE FRONT PANEL
- SLIDES
- 123333A ROLLERSLIDE 40 DECK
 - 1 123337A SINGLE POLY SLIDE 48 DECK
 - 1 122033A SPYROSLIDE 72 DECK
- BRIDGES
- 1 119289A CLATTERBRIDGE 84 W/HANDRAILS
- CLIMBERS
- 1 128986A CATWALK CLIMBER 24 DIFF
 - 1 123537B CORKSCREW W/PERM 48 DECK
 - 1 123298C COZY CLIMBER W/PERM HANDHOLD
 - 1 123538C LOOP POLE W/PERM 72 DECK
 - 1 128608A SUMMIT CLIMBER 1 SIDES
 - 1 116213B VERTICAL LADDER 40 DECK



Weight & Cost of Playstructure Items
Concrete: 46.70 cu-ft, Footings: 27
Labor: 37.75 Man-Hours

- SPRING RIDERS
- 1 100017B CAR (PERMALENE)
 - 1 100124B T-REX (PERMALENE)

THE HILLTOP
LANDSCAPE ARCHITECTS AND CONTRACTORS
7908 EDITH BLVD. N.E.
ALBUQUERQUE, NEW MEXICO 87109
(505)898-9690



DESERT RIDGE TRAILS PARK

DETAIL SHEET

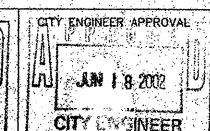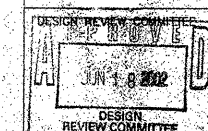


MO./DAY/YR.	MO./DAY/YR.

CITY PROJECT NO.	675491	ZONE MAP NO.	8-19-Z	SHEET	6 OF 12
------------------	--------	--------------	--------	-------	---------

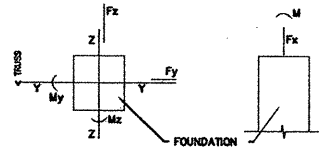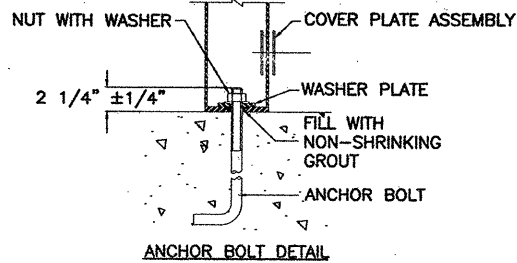

LOAD COMBINATION	VERT. (FY)	SHEAR (FX)	SHEAR (FZ)	MOMENT (MX)	MOMENT (MZ)
DEAD + LIVE LOAD	3.5	.51	0	0	0
DEAD + WIND LOAD Y-DR	-2.08	-.45	0	0	0
DEAD + WIND LOAD Z-DR	-2.87	0	-.45	0	0


NOTES:
DESIGN OF FOUNDATION TO BE PERFORMED BY AN ENGINEER OR ARCHITECT. THIS DRAWING IS NOT INTENDED AS A FOUNDATION DESIGN. IT IS SUBMITTED AS A REFERENCE TO MINIMUM SLAB DIMENSIONS AND ANCHOR BOLT LOCATIONS.
IF WALLS ARE TO BE SPECIFIED, CONSULT FACTORY FOR REVISED SLAB DIMENSIONS.

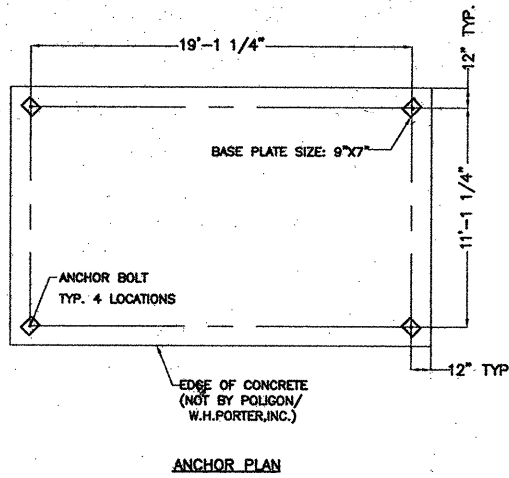

DO NOT USE FOR CONSTRUCTION
ENGINEERING REVIEW MAY RESULT IN CHANGES
TO LOADS/DIMENSIONS. ONLY USE DRAWINGS
PROVIDED WITH SHELTER FOR CONSTRUCTION.

poligon
PARK ARCHITECTURE
P.O. BOX 15, ALBUQUERQUE, NM 87109
TEL: 505.898.9690
FAX: 505.898.9691
WWW.POLIGONARCHITECTURE.COM

TITLE: ANCHOR LAYOUT
DRAWN BY: ISSUED 5/01/01 SCALE: 3/8\"/>

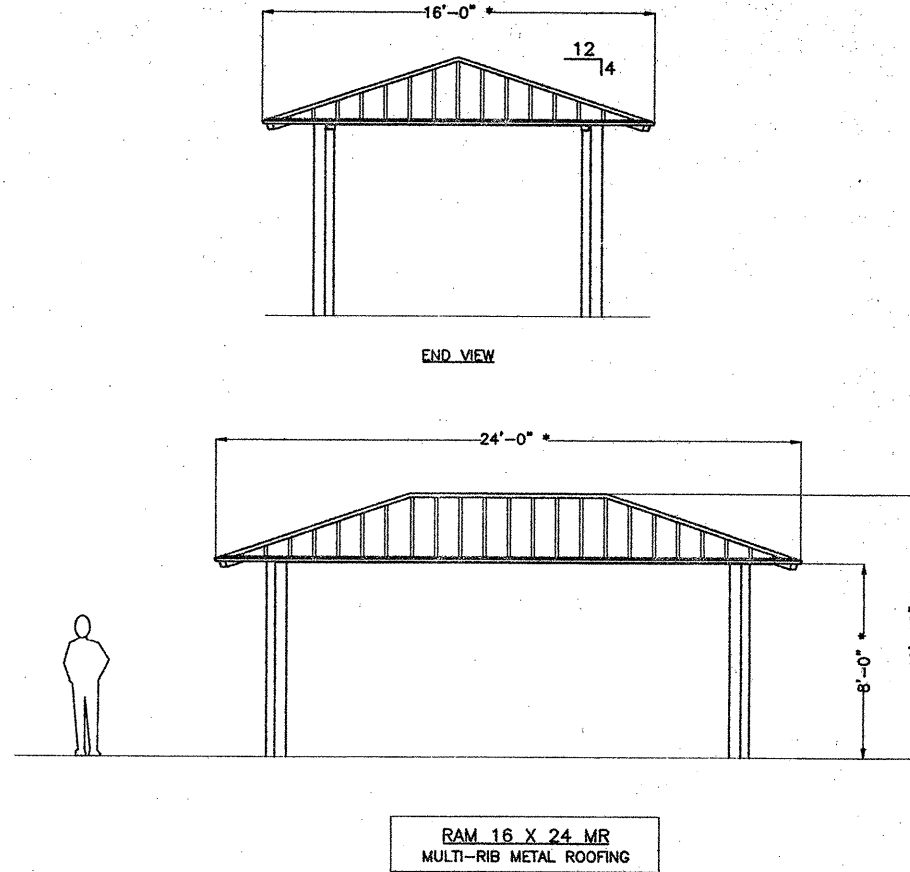


* APPROXIMATE
- NOT FOR CONSTRUCTION -
USE FOR PLANNING AND
ESTIMATING ONLY

poligon
PARK ARCHITECTURE
P.O. BOX 15, ALBUQUERQUE, NM 87109
TEL: 505.898.9690
FAX: 505.898.9691
WWW.POLIGONARCHITECTURE.COM

TITLE: SHELTER ELEVATIONS
DRAWN BY: ISSUED 5/01/01 SCALE: 3/8\"/>



SURVEY INFORMATION		BENCH MARKS		AS BUILT INFORMATION	
NO.	DATE	NO.	DATE	NO.	DATE
1	11-01-81	1	11-01-81	1	11-01-81
2	11-01-81	2	11-01-81	2	11-01-81
3	11-01-81	3	11-01-81	3	11-01-81
4	11-01-81	4	11-01-81	4	11-01-81
5	11-01-81	5	11-01-81	5	11-01-81
6	11-01-81	6	11-01-81	6	11-01-81
7	11-01-81	7	11-01-81	7	11-01-81
8	11-01-81	8	11-01-81	8	11-01-81
9	11-01-81	9	11-01-81	9	11-01-81
10	11-01-81	10	11-01-81	10	11-01-81

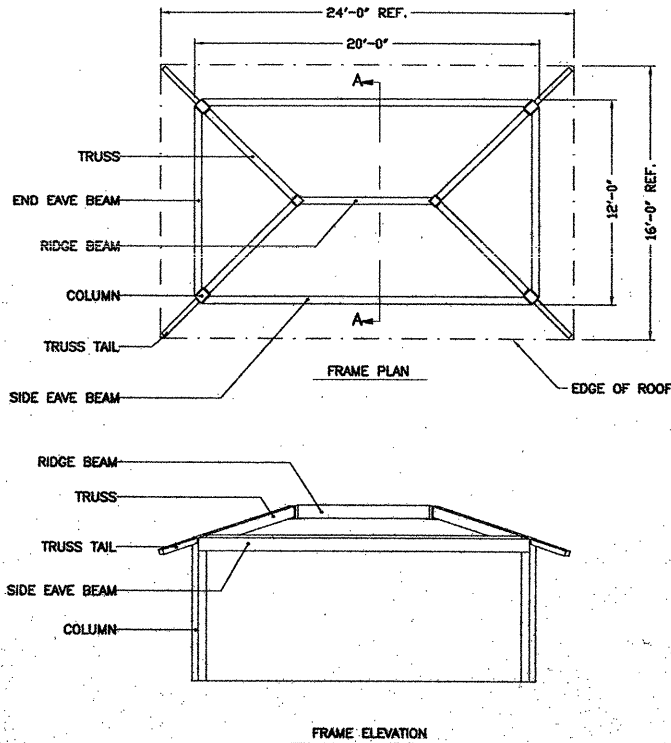




NOTES:
FOR FINAL TIGHTENING, USE TURN OF NUT METHOD: USING A SPUD WRENCH, TIGHTEN AS MUCH AS POSSIBLE WITH A NORMAL HAND STRENGTH. THEN, USING AN EXTENSION, TIGHTEN AN ADDITIONAL 1/3 TURN.
FRAME MUST BE PLUMB, SQUARE AND BOLTS TIGHTENED BEFORE INSTALLING PURLINS. IF REQUIRED, PURLINS MUST BE PARALLEL TO THE EAVE BEAMS AND TENSION MEMBERS.
FASTENERS: ALL BOLTS USED FOR STRUCTURAL CONNECTIONS ARE ASTM A325. DO NOT SUBSTITUTE WITH A LOWER GRADE. INSPECTION OF HIGH STRENGTH BOLTING, IF REQUIRED, TO BE PER CHAPTER 17 OF THE UNIFORM BUILDING CODE 1994 EDITION.
FRAME FINISH: FRAME COMPONENTS ARE RED OXIDE PRIME PAINTED ONLY. FINISH PAINT ON-SITE WITH MATERIALS AND LABOR BY OTHERS.
ORNAMENTATION FINISH: ORNAMENTATION AND RAILING ARE ZINC PLATED. FINISH PAINT ON-SITE WITH MATERIALS AND LABOR BY OTHERS.
FINISH OPTIONS: POWDER COATING, E-COATING AND GALVANIZING ARE FINISH OPTIONS AVAILABLE AT AN ADDITIONAL CHARGE FOR BOTH FRAME AND ORNAMENTATION.
MATERIAL SPECIFICATIONS
TUBULAR SHAPES: ASTM A500 GRADE B 46 KSI
COLD FORMED CEE'S: A575 GRADE 55
CONNECTION BOLTS: ASTM A325
CONNECTION PLATES: ASTM A36
ANCHOR BOLTS: ASTM A307
WELDING PROCESS: GAS METAL ARC WELDING
WELDING ELECTRODES: E70xx
COLUMN SIZE: 8\"/>

poligon
PARK ARCHITECTURE
P.O. BOX 15, ALBUQUERQUE, NM 87109
TEL: 505.898.9690
FAX: 505.898.9691
WWW.POLIGONARCHITECTURE.COM

TITLE: FRAME ASSEMBLY
DRAWN BY: ISSUED 5/01/01 SCALE: 3/8\"/>

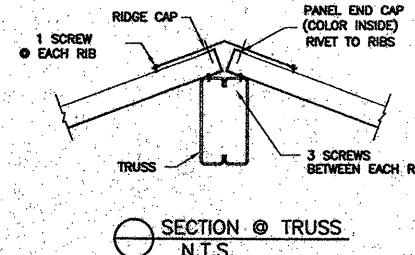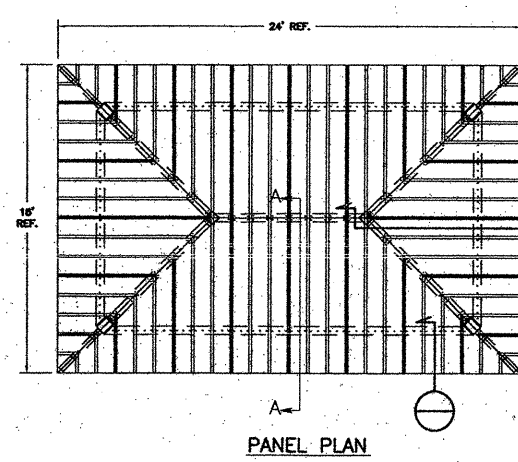

ALL ROOFING SCREWS
#12-14x1\"/>

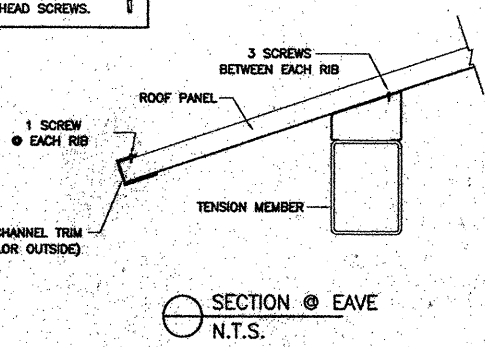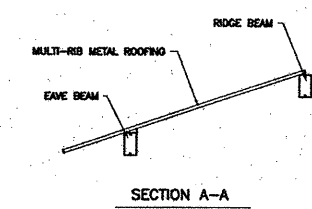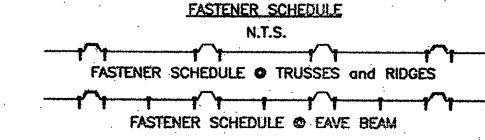

poligon
PARK ARCHITECTURE
P.O. BOX 15, ALBUQUERQUE, NM 87109
TEL: 505.898.9690
FAX: 505.898.9691
WWW.POLIGONARCHITECTURE.COM






TITLE: ROOF PANEL INSTALLATION
DRAWN BY: ISSUED 5/01/01 SCALE: 3/8\"/>

The Hilltop
THE HILLTOP
LANDSCAPE ARCHITECTS AND CONTRACTORS
7909 EDITH BLVD. N.E.
ALBUQUERQUE, NEW MEXICO 87109
(505)898-9690

DESERT RIDGE TRAILS PARK

DETAIL SHEET

DESIGN REVIEW COMMITTEE: APPROVED JUN 18 2002
CITY ENGINEER APPROVAL: APPROVED JUN 18 2002
CITY PROJECT NO: 675401 ZONE MAP NO: B-19-Z
SHEET 7 OF 12

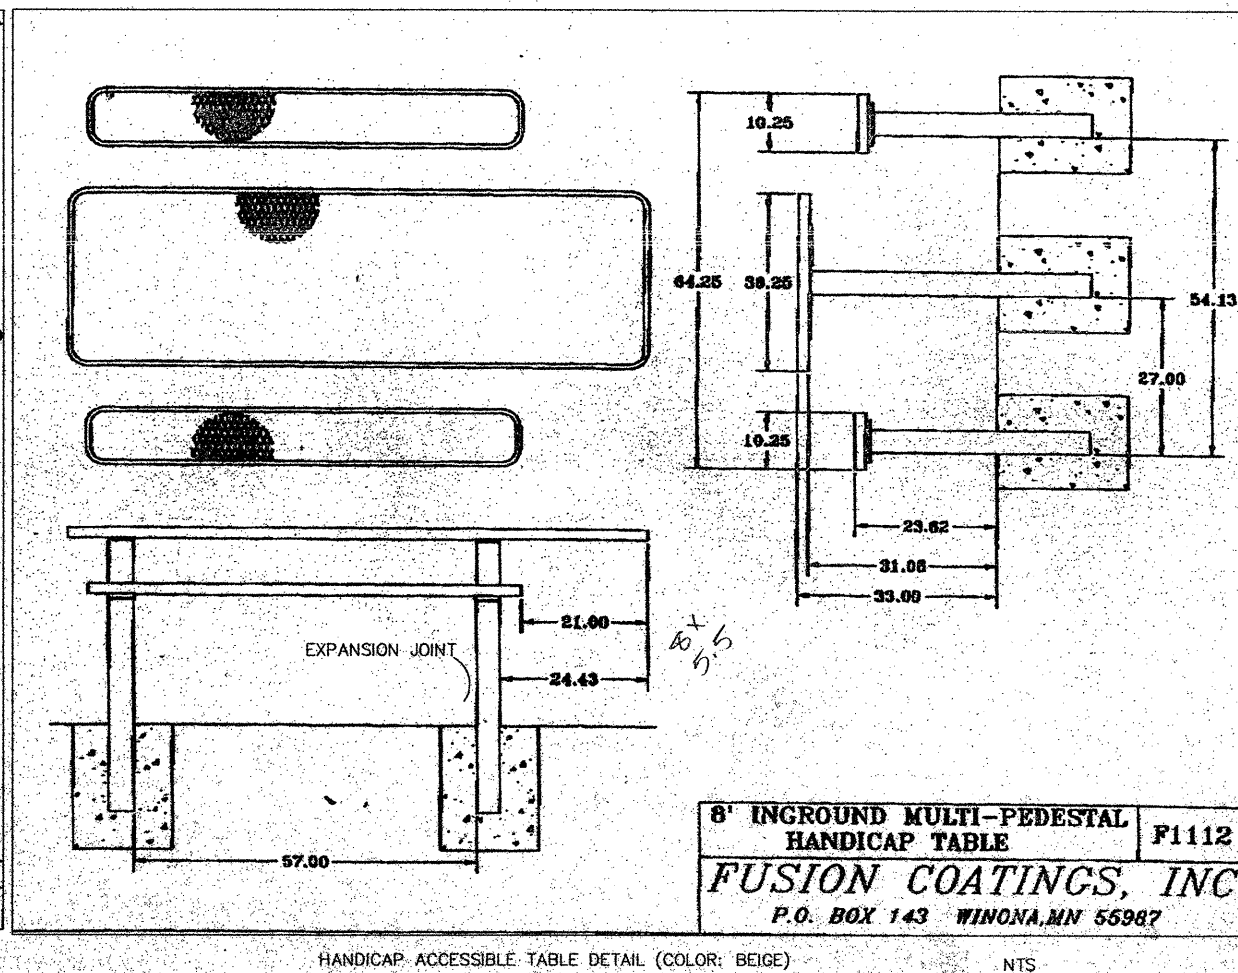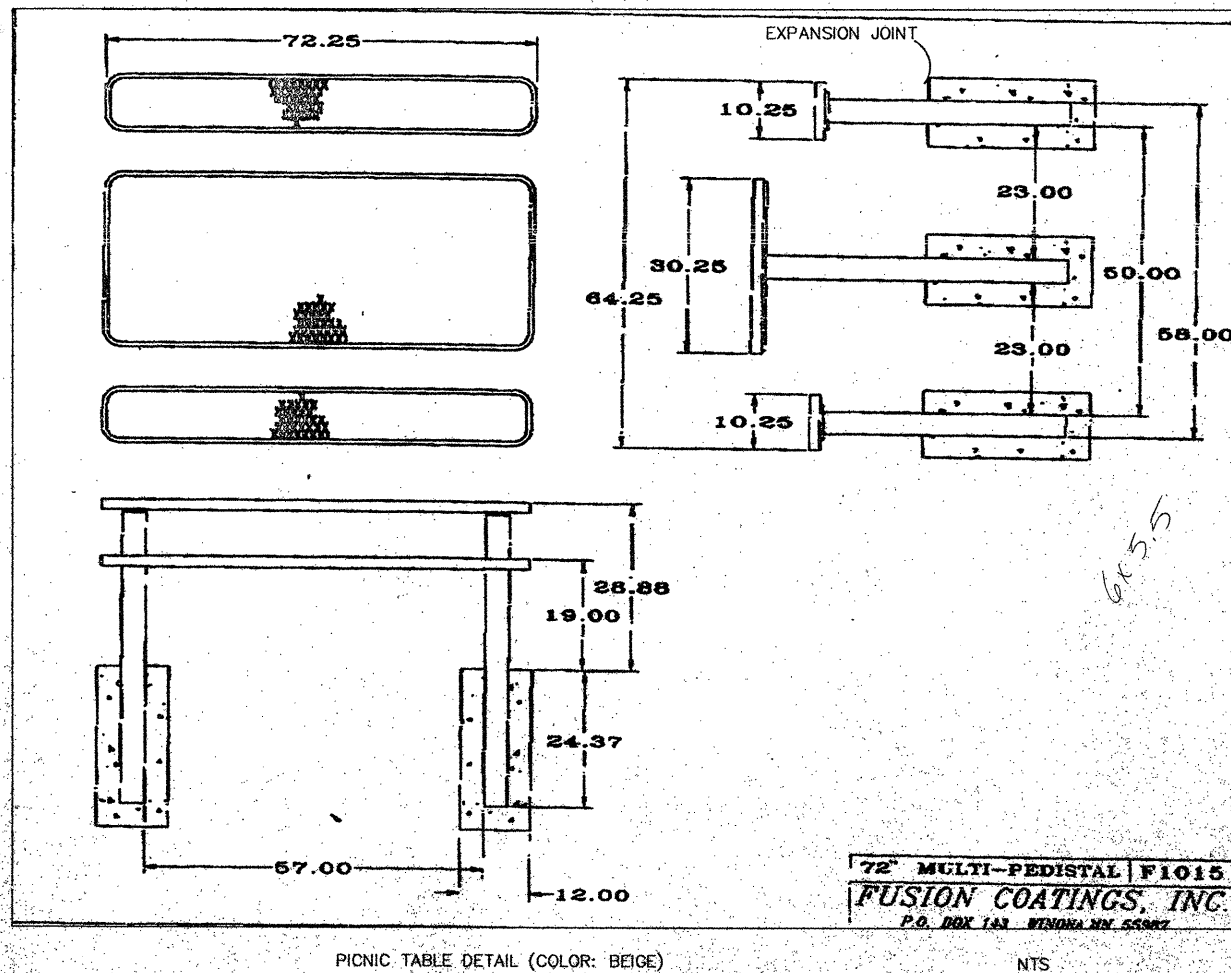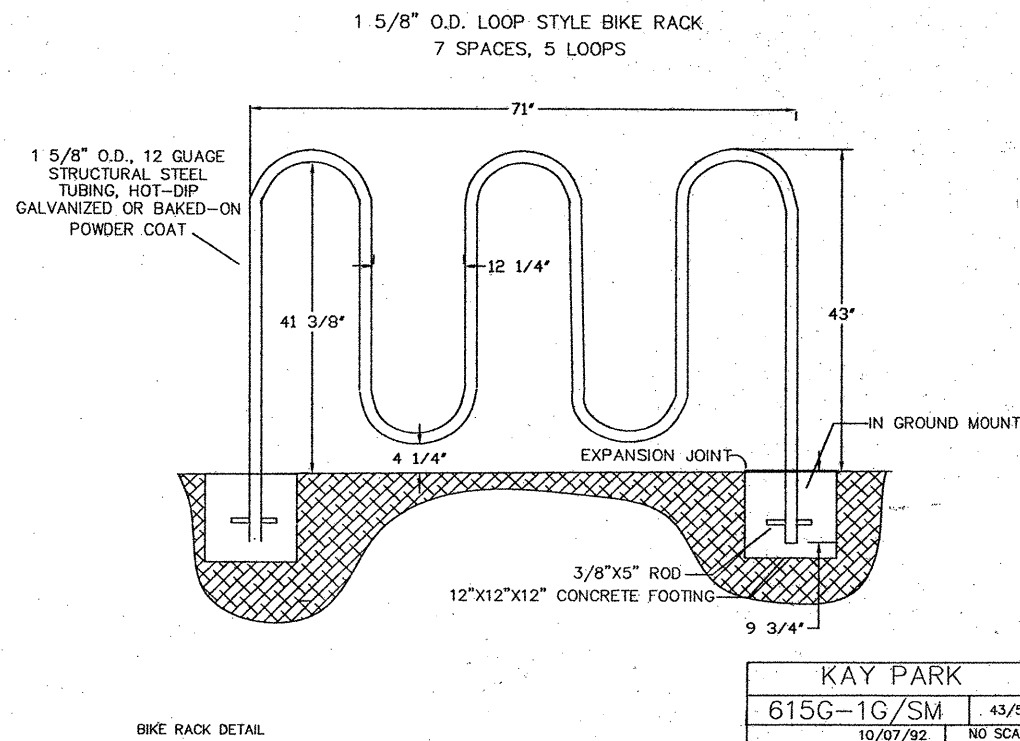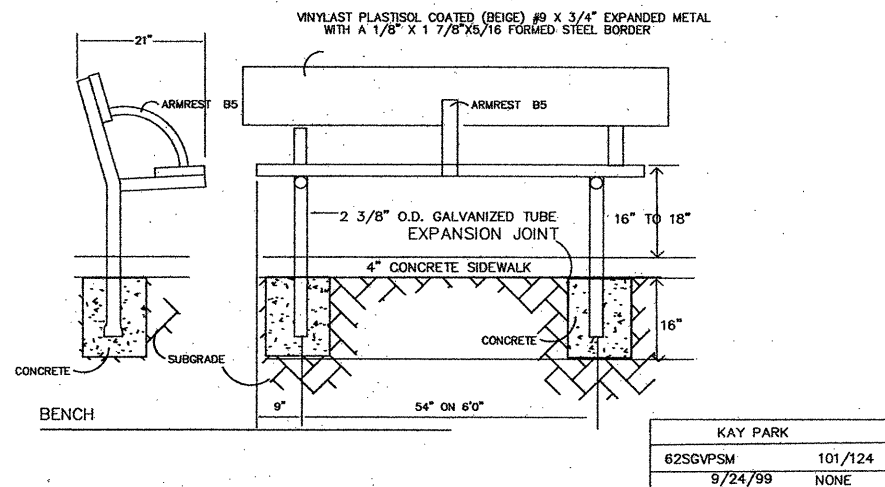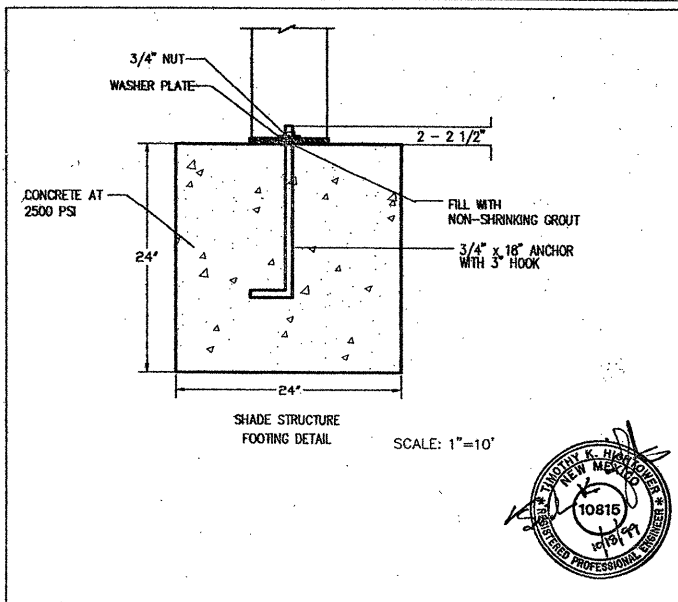

The Hilltop

THE HILLTOP
LANDSCAPE ARCHITECTS AND CONTRACTORS
7909 EDITH BLVD. N.E.
ALBUQUERQUE, NEW MEXICO 87109
(505)898-9690

DESERT RIDGE TRAILS PARK

DETAIL SHEET

DESIGN REVIEW COMMITTEE
JUN 18 2002

CITY ENGINEER APPROVAL
JUN 18 2002

DESIGN REVIEW COMMITTEE
JUN 18 2002

CITY ENGINEER
JUN 18 2002

DESIGNED BY: RT
DATE: 10/26/01

DRAWN BY: RT
DATE: 10/26/01

CHECKED BY: RT
DATE: 10/26/01

CITY PROJECT NO: 67-91
ZONE MAP NO: B-19-Z
SHEET 8 OF 12

AS BUILT INFORMATION		BENCH MARKS		SURVEY INFORMATION		ENGINEER'S SEAL	
CONTRACTOR	DATE	CONTRACTOR	DATE	FIELD NOTES	DATE	ENGINEER'S SEAL	DATE
WORK DONE BY	DATE	THE STATION IS LOCATED 2.8 MILES N.E. OF DOWNTOWN ALBUQUERQUE TO REACH THE STATION FROM THE INTERSECTION OF I-40 AND LOUISIANA BLVD. 0.23 MILES TO THE STATION ON THE LEFT. THE SPANISH HARBOR-6-A SPANISH HARBOR-6-A ALUMINUM TUBE SET WITH THE CAP PROJECTING 0.1 FT. ABOVE THE GROUND. X = 404,884.48 Y = 1,531,837.38, C = 896656	DATE	NO.	BY	DATE	DATE
INSPECTOR'S	DATE	STAMPED "11-CHE 1985" IT IS DATED TO 4 1/2" ALUMINUM TUBE SET WITH THE CAP PROJECTING 0.1 FT. ABOVE THE GROUND. X = 404,884.48 Y = 1,531,837.38, C = 896656	DATE				
VEGETATION BY	DATE		DATE				
DRAWINGS BY	DATE		DATE				
CONTRACTED BY	DATE		DATE				
RECORDED BY	DATE		DATE				
NO.							

IRRIGATION LEGEND



- 2" PROPOSED WATER METER
- 24-VOLT WIRE SLEEVES, SIZE 2"
- SLEEVE PIPING FOR LATERALS AND IRRIGATION MAIN LINE, CLASS 200 SDR-21, SOLVENT WELD PVC. SLEEVE SHALL BE TWO SIZES LARGER THAN PIPE TO BE SLEEVE DEPTH FOR LATERALS SHALL BE 18" SLEEVE DEPTH FOR IRRIGATION MAIN LINE SHALL BE 18"
- MANUAL VALVE ASSEMBLY MATCO BRASS BODY GATE VALVE WITH CROSS HANDLE SIZE 2" PER C.O.A. DETAIL 2706
- BACKFLOW PREVENTER ASSEMBLY, FIBCO 825-Y-2" REDUCED PRESSURE BACKFLOW PREVENTER WITH 2" MASTER METER MASTER VALVE UNIT IN HOT BOX #2 ENCLOSURE PER C.O.A. DETAIL 2701-B
- IRRIGATION MAINLINE CLASS 200 GASKET PIPE, SIZE 2.5", 28" DEPTH OF BURY.
- AUTOMATIC VALVE ASSEMBLY, RAIN BIRD #PEB SERIES PLASTIC BODY AUTOMATIC VALVE ASSEMBLY WITH FLOW CONTROL AND MANUAL ACTIVATION, SIZE AS SHOWN ON PLAN PER C.O.A. DETAIL 2703
- LATERAL PIPING SCH. 40, BELL END, SOLVENT WELD PVC, 18" DEPTH OF BURY. ALL LATERAL PIPING 3/4" UNLESS OTHERWISE INDICATED ON PLAN.
- SOLVENT WELD CAP, SCH. 40 PVC SIZE.
- IRRIGATION CONTROLLER IRRINET STATION
- FIXED BUBBLER ASSEMBLY ON 1/2" SCH 80 RISER PER C.O.A. DETAIL 2710 & 2711
- MODEL 1401 25 GPM @ 40 PSI 1404 1.0 GPM @ 40 PSI
- ROTOR POP-UP SPRINKLER HUNTER I-20 BODY WITH NOZZLES AS FOLLOWS: SEE DETAIL
- NOZZLE AREA OF COVERAGE GPM PSI
- #4.0 90 40' RADIUS 3.7 40
- #4.0 180 40' RADIUS 3.7 40
- #8.0 360 41' RADIUS 6.0 40

IRRIGATION NOTES:
Irrigation will be operated by automatic controller.
CONTROLLER TO BE SET IN AN Interspec Box ENCLOSURE MUST BE ACCESSIBLE TO MAINTENANCE PERSONNEL.
SYSTEM DESIGNED AT P.S.I. AT RP
CITY STANDARD MASTER VALVE DETAIL #2701-B (SEE SHEET 6 OF 12)
CITY STANDARD TREE BUBBLER DETAIL #2710
CONTROL VALVES TO BE LOCATED IN TURF AREA.
These drawings are diagrammatic.
In some cases, irrigation components may be shown outside of planting areas for clarity. The irrigation contractor shall avoid any conflicts between the irrigation system, planting materials, and above ground utilities. Irrigation pipe and wiring shall be installed in landscaped areas whenever possible.

ALL TREES ARE TO BE LOCATED AT LEAST 10' AWAY FROM ALL VALVES, HEADS, AND LINES
A PLANTING WELL WILL BE FORMED AT THE BASE OF EACH GROUPING OF SHRUBS TO PROVIDE ADEQUATE WATER DISTRIBUTION FROM BUBBLERS.
ALL PIPE SIZED AS NOTED
CONTRACTOR MUST VERIFY WATER PRESSURE
CONTRACTOR MUST NOTIFY L.A. & CITY INSPECTOR OF RESULTS OF PRESSURE TEST AT START OF CONSTRUCTION

IRRIGATION CYCLE	STATION	VALVE #	VALVE SIZE	TOTAL GPM	HEAD TYPE	NOZZLE	QTY	PSI	RADIUS	GPM - EA	RUN TIME
1	8	9	2"	37.0	1401 BUBBLERS	N/A	85	40	N/A	.25 & 1.0 GPM	25 MIN
1	2	2	2"	37.0	HUNTER I-20	4.0	10	40	40'	3.7	45 MIN
1	3	3	2"	40.5	HUNTER I-20	4.0	10	40	40'	3.7	45 MIN
1	4	4	2"	36.0	HUNTER I-20	8.0	6	40	41'	6.0	45 MIN
1	8	8	2"	27.5	1401 BUBBLERS	N/A	60	40	N/A	.25 & 1.0 GPM	25 MIN
1	5	5	2"	36.0	HUNTER I-20	8.0	6	40	41'	6.0	45 MIN
1	6	6	2"	36.0	HUNTER I-20	8.0	6	40	41'	6.0	45 MIN
1	7	7	2"	42.0	HUNTER I-20	8.0	7	40	41'	6.0	45 MIN
1	1	1	2"	37.0	HUNTER I-20	4.0	11	40	40'	3.7	45 MIN

TOTAL RUN TIME= 6 HOURS
PRECIP RATE FOR FULL HEADS = .75" PER 6 HOURS
PRECIP RATE FOR PART HEADS = .48" PER 6 HOURS

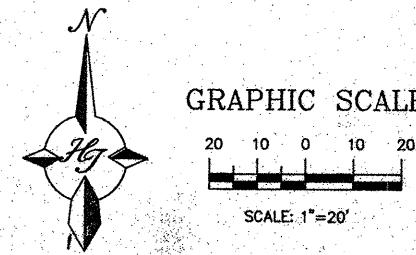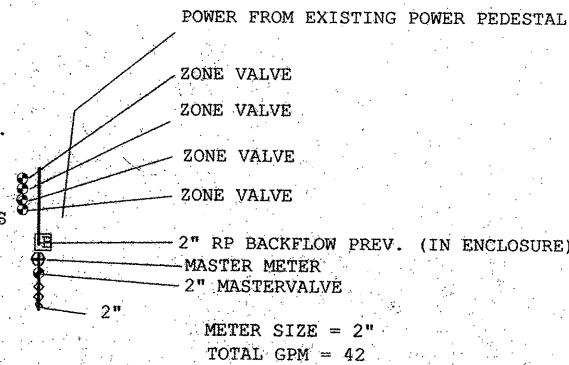

NEUMARK
IRRIGATION SUPPLIES
811 RANKIN RD. NE
ALBUQUERQUE, NM 87107
FAX (505) 344-0703
TEL: (505) 345-7847
(800) 841-0480
BJ

THE HILLTOP
LANDSCAPE ARCHITECTS AND CONTRACTORS
7909 EDITH BLVD. N.E.
ALBUQUERQUE, NEW MEXICO 87109
(505) 898-9690

CITY OF ALBUQUERQUE

TITLE: DESERT RIDGE TRAILS PARK IRRIGATION PLAN

DESIGN REVIEW COMMITTEE: JUN 18 2002
CITY ENGINEER APPROVAL: JUN 18 2002
CITY INSPECTOR: NEER

LAST DESIGN UPDATE: MO./DAY/YR. MO./DAY

CITY PROJECT NO. 675481 ZONE MAP NO. B-19-Z SHEET 10 OF 12

ENGINEER'S SEAL

AS BUILT INFORMATION

BENCH MARKS

"11-C18", THE STATION IS LOCATED 7.8 MILES N.E. OF DOWNTOWN ALBUQUERQUE, TO REACH THE STATION FROM THE INTERSECTION OF I-40 AND LOUISIANA BLVD. 6.25 MILES TO THE STATION ON THE LEFT. THE STATION MARK IS A STANDARD ACS ALUMINUM CAP STAMPED "11-C18 1995". IT IS RIVETED TO A 2 1/2" ALUMINUM TUBE SET WITH THE CAP PROJECTING 0.1 FT. ABOVE THE GROUND. X = 404,894.43, Y = 1,523,837.39, G-C = .9996566 DELTA ALPHA = 011'00", CENTRAL ZONE, NAD 1927/SD 1999 ELEVATION = 5305.00'

FIELD NOTES

DATE BY NO.

REMARKS

DESIGN DATE 10/26/01
REVISIONS DATE 10/26/01
BY NEUMARK
DATE 10/26/01
BY NEUMARK
DATE 10/26/01

CONSTRUCTION TRAFFIC CONTROL GENERAL NOTES

1. CONTRACTOR MUST OBTAIN FROM CONSTRUCTION COORDINATION AN EXCAVATION/BARRICADING PERMIT BEFORE ENGAGING IN ANY CONSTRUCTION, MAINTENANCE OR REPAIR WORK IN ANY OF THE CITY OF ALBUQUERQUE'S RIGHTS-OF-WAY. EMERGENCY WORK THAT WOULD PRESERVE LIFE OR PROPERTY IS EXCLUDED WITH THE UNDERSTANDING, THAT A PERMIT SHALL BE OBTAINED WITHIN 24 TO 48 HOURS.

2. CONTRACTOR SHALL AT THE TIME OF PERMIT REQUEST, SUBMIT FOR APPROVAL BY CONSTRUCTION COORDINATION, A TRAFFIC CONTROL PLAN DETAILING ALL EXISTING TOPOGRAPHY SUCH AS LANE WIDTHS, DRIVEWAYS, AND BUSINESS/RESIDENTIAL ACCESSES. THE TRAFFIC CONTROL PLAN SHALL INCLUDE ALL PHASES OF WORK AND SCHEDULES INVOLVED IN THE CONSTRUCTION PROJECT. ANY SEPARATE PHASES OF A CONSTRUCTION PROJECT SHALL BE GIVEN AN INDIVIDUAL PERMIT EACH. BLANKET PERMITS WILL NOT BE ISSUED.

3. THESE TYPICAL TRAFFIC CONTROL PLANS DO NOT REFLECT THE EXISTING TOPOGRAPHY SUCH AS DRIVEWAYS, LANE WIDTHS, AND BUSINESS/RESIDENTIAL ACCESSES. EVERY LOCATION THAT REQUIRES CONSTRUCTION TRAFFIC CONTROL SHALL HAVE A DETAILED TRAFFIC CONTROL PLAN SHOWING ALL EXISTING TOPOGRAPHY.

4. CONSTRUCTION SHALL NOT BEGIN UNLESS A TRAFFIC CONTROL PLAN HAS BEEN APPROVED AND VERIFIED BY CONSTRUCTION COORDINATION.

5. CONSTRUCTION COORDINATION SHALL BE NOTIFIED 48 HOURS PRIOR TO ANY TRAFFIC CONTROL CHANGES NEEDED BY CONTRACTOR, THAT WERE NOT PREVIOUSLY APPROVED. THESE TRAFFIC CONTROL CHANGES SHALL BE REQUESTED IN WRITING ACCOMPANIED WITH A TRAFFIC CONTROL PLAN REFLECTING SUCH CHANGES.

6. ALL CONSTRUCTION TRAFFIC CONTROL DEVICES SHALL COMPLY TO THE MANUAL ON UNIFORM TRAFFIC CONTROL DEVICES (MUTCD), LATEST EDITION. IT IS THE RESPONSIBILITY OF THE CONTRACTOR TO INSTALL, SERVICE AND MAINTAIN ALL TRAFFIC CONTROL DEVICES. TRAFFIC CONTROL DEVICES SHALL NOT BE REMOVED OR ALTERED IN ANY WAY WITHOUT THE APPROVAL OF CONSTRUCTION COORDINATION, PER SECTION 6A-4 OF THE MUTCD, LATEST EDITION.

7. THE CONSTRUCTION TRAFFIC CONTROL INITIAL SET-UP SHALL BE BY AN AMERICAN TRAFFIC SAFETY SERVICES ASSOCIATION (ATSSA) CERTIFIED WORKSITE TRAFFIC SUPERVISOR. THE MAINTENANCE AND SERVICING SHALL ALSO BE DONE BY AN ATSSA CERTIFIED WORKSITE TRAFFIC SUPERVISOR OR EQUIVALENT.

8. CONTRACTOR IS RESPONSIBLE TO MAINTAIN AND SERVICE ALL TRAFFIC CONTROL DEVICES 24 HOURS A DAY, 7 DAYS A WEEK THROUGHOUT LENGTH OF PROJECT. CONTRACTOR IS RESPONSIBLE THAT ALL TRAFFIC CONTROL DEVICES COMPLY WITH THE MUTCD, LATEST EDITION.

9. ALL ADVANCE WARNING SIGNS SHALL BE DOUBLE INDICATED WHENEVER THERE ARE MULTI-LANE TRAFFIC IN ANY ONE GIVEN DIRECTION AND THERE IS SUFFICIENT MEDIAN SPACE.

10. ALL BARRICADES IN ALL TAPERS AND TANGENTS SHALL BE PLACED APART, A DISTANCE MEASURED IN FEET, EQUAL TO THAT OF THE POSTED SPEED LIMIT. NO EXCEPTIONS UNLESS APPROVED BY CONSTRUCTION COORDINATION PER MUTCD SECTION 6A-4.

11. ALL WORK IN ARTERIAL ROADWAYS SHALL BE ON A CONTINUOUS 24 HOUR PER DAY BASIS UNTIL COMPLETED.

12. CONTRACTOR IS RESPONSIBLE TO PROVIDE CONSTRUCTION COORDINATION, A WEEKLY LOG OF DAILY INSPECTIONS OF BARRICADE AND MAINTENANCE SCHEDULES ON PROJECTS THAT ARE OVER ONE WEEK DURATION.

13. EQUIPMENT OR MATERIALS SHALL NOT BE STORED WITHIN 15 FEET OF A TRAVELLED TRAFFIC LANE DURING NON-WORKING HOURS WITHOUT THE APPROVAL OF CONSTRUCTION COORDINATION.

14. CONTRACTOR SHALL PROVIDE AND MAINTAIN A SAFE AND ADEQUATE MEANS OF CHANNELIZING PEDESTRIAN TRAFFIC AROUND AND THROUGH THE CONSTRUCTION AREA.

15. CONTRACTOR IS RESPONSIBLE FOR OBLITERATION OF ANY CONFLICTING STRIPING AND RESPONSIBLE FOR ALL TEMPORARY STRIPING.

16. CONTRACTOR SHALL MAINTAIN ACCESS TO ALL FACILITIES, BUSINESSES AND/OR RESIDENTS AT ALL TIMES.

17. CONTRACTOR SHALL PROVIDE ACCESS SIGNS FOR BUSINESSES LOCATED WITHIN THE CONSTRUCTION AREA UNDER THE SUPERVISION OF CONSTRUCTION COORDINATION. EACH ACCESS SIGN SHALL HAVE 5 INCH, WHITE OPAQUE LETTERING ON BLUE REFLECTORIZED BACKGROUND. ACCESS SIGNS SHALL BE CONSIDERED INCIDENTAL TO THE BID AND NOT PART OF THE CONTRACT UNLESS OTHERWISE STATED. NO MORE THAN 3 BUSINESSES SHALL BE LISTED ON A ACCESS SIGN. SHOPPING CENTERS AND MALLS SHALL BE LISTED AS SUCH.

18. ALL ADVANCE WARNING SIGNS SHALL MEET THE MINIMUM REFLECTIVE INTENSITY REQUIREMENTS SET FORTH BY THE CITY OF ALBUQUERQUE. CONSTRUCTION COORDINATION SHALL DETERMINE ALL REQUIREMENTS AND APPROVE OR DISAPPROVE ANY ADVANCE WARNING SIGN PER SECTION 6A-4 OF THE MUTCD, LATEST EDITION.

19. 48 HOURS PRIOR TO OCCUPYING OR CLOSING OF A RIGHT-OF-WAY, CONTRACTOR SHALL NOTIFY: POLICE, FIRE DEPARTMENT, SCHOOLS, HOSPITALS, TRANSIT AUTHORITY, BUSINESSES AND/OR RESIDENTS THAT WILL BE AFFECTED BY THE CONSTRUCTION.

20. ANY FIELD ADJUSTMENTS SHALL BE APPROVED BY CONSTRUCTION COORDINATION.

21. EXCAVATIONS SHALL BE PLATED, TEMPORARILY PATCHED OR RESURFACED PRIOR TO OPENING OF TRAFFIC. A MINIMUM OF 11 FEET SHALL BE PROVIDED FOR TRAFFIC IN ANY GIVEN DIRECTION. CONTRACTOR IS RESPONSIBLE FOR ANY WORK INVOLVED IN SATISFYING THESE REQUIREMENTS.

22. CONTRACTOR SHALL AT ALL TIMES COMPLY WITH THE FOLLOWING:
1. STANDARDS AND REQUIREMENTS SET FORTH IN THE MANUAL ON UNIFORM TRAFFIC CONTROL DEVICES, LATEST EDITION.
2. THE CITY OF ALBUQUERQUE TRAFFIC CODE, LATEST EDITION.
3. SECTION 19 OF THE CITY OF ALBUQUERQUE'S STANDARD SPECIFICATIONS FOR PUBLIC WORK CONSTRUCTION, AS WELL AS OTHER SECTIONS.


23. FAILURE TO COMPLY WITH ANY OF THE ABOVE MENTIONED, WILL BE ADEQUATE CAUSE TO CEASE ALL WORK ON ANY CONSTRUCTION PROJECT. WORK WILL NOT RESUME UNTIL ALL REQUIREMENTS ARE ADDRESSED AND APPROVED BY CONSTRUCTION COORDINATION.

24. ALL TRAFFIC CONTROL DEVICES SHALL BE KEPT IN NEW-CLEAN CONDITION. WASHING OF EQUIPMENT IS INCIDENTAL TO ITS PLACEMENT AND MAINTENANCE.


25. TRAFFIC CONTROL STANDARDS APPLY ONLY WHERE THE CONSTRUCTION TRAFFIC CONTROL PLANS ARE NOT SPECIFIC.

26. ADVANCE WARNING SIGNS SHALL BE 36"x36" MIN. WITH SUPER ENGINEERING GRADE SHEETING OR BETTER. MOUNTING HEIGHT AT TOP OF SIGN SHALL BE THE SAME AS FOR A 48" SIGN AS INDICATED IN THE M.U.T.C.D.


27. CONTRACTOR SHALL MAINTAIN A GRAFFITI-FREE WORKSITE. ALL GRAFFITI SHALL BE PROMPTLY REMOVED FROM ALL EQUIPMENT, BOTH PERMANENT AND TEMPORARY.

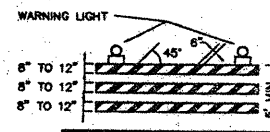


TYPE III BARRICADE

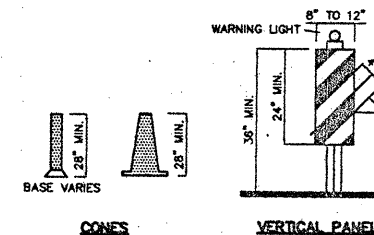


VERTICAL PANEL

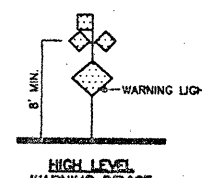


HIGH LEVEL WARNING DEVICE

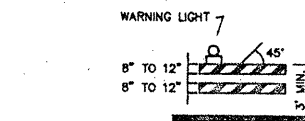


TYPE II BARRICADE

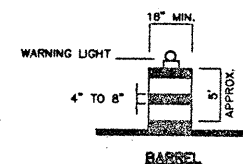

BARREL

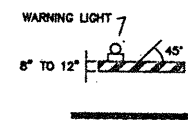

TYPE I BARRICADE

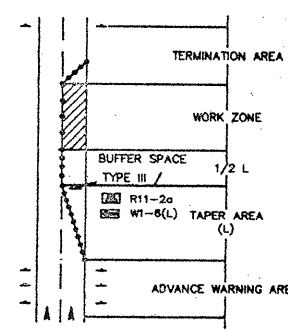

TRAFFIC CONTROL ELEMENTS

LEGEND

- WORK AREA
- BARRICADE - TYPE I, TYPE II, OR BARREL
- BARRICADE - TYPE III
- VERTICAL PANEL
- WARNING SIGN
- DISTANCE BETWEEN SIGNS - A DISTANCE MEASURED IN FEET EQUAL TO A VALUE OF TEN TIMES THE SPEED LIMIT OF THE STREET
- FLAGMAN POSITION
- SPACING BETWEEN BARRICADES - A DISTANCE MEASURED IN FEET EQUAL TO THE SPEED LIMIT OF THE STREET
- TAPER LENGTH - SEE CHART BELOW

THE TANGENT LENGTH IS EQUAL TO THE TAPER LENGTH FOR A GIVEN STREET.

TAPER REQUIREMENTS

SPEED LIMIT (MPH)	TAPER LENGTH (L) (FEET)			MINIMUM NUMBER OF DEVICES FOR TAPER	MAXIMUM DEVICE SPACING IN FEET	
	10' LANE	11' LANE	12' LANE		ALONG TAPER	AFTER TAPER
20	70	75	80	5	20	20
25	105	115	125	6	25	25
30	150	165	180	7	30	30
35	205	225	245	8	35	35
40	270	295	320	9	40	40
45	450	495	540	13	45	45
50	500	550	600	13	50	50
55	550	605	660	13	55	55

RECOMMENDED SIGN SPACING(D) FOR ADVANCE WARNING SIGN SERIES

SPEED LIMITS PER HOUR	MINIMUM DISTANCE BETWEEN SIGNS	MINIMUM DISTANCE FROM LAST SIGN TO TAPER
0-20	10 X SPEED LIMIT	10 X SPEED LIMIT
25-30	10 X SPEED LIMIT	10 X SPEED LIMIT
30-35	10 X SPEED LIMIT	10 X SPEED LIMIT
40-45	10 X SPEED LIMIT	10 X SPEED LIMIT
50-60	10 X SPEED LIMIT	10 X SPEED LIMIT

TAPER CRITERIA


TYPE OF TAPER	TAPER LENGTH
UPSTREAM TAPER:	
MERGING TAPER	L MINIMUM
SHIFTING TAPER	1/2 L MINIMUM
SHOULDER TAPER	1/2 L MINIMUM
TWO-WAY TRAFFIC TAPER	100 FEET MAXIMUM
DOWNSTREAM TAPERS	100 FEET PER LANE

TAPER LENGTH COMPUTATION

SPEED LIMIT	L = WS ² / 60
40 MPH OR LESS	
45 MPH OR GREATER	L = W X S

L = TAPER LENGTH
W = WIDTH OF OFFSET IN FEET
S = POSTED SPEED OR OFF-PEAK 85-PERCENTILE SPEED IN MPH







SIGN FACE DETAILS

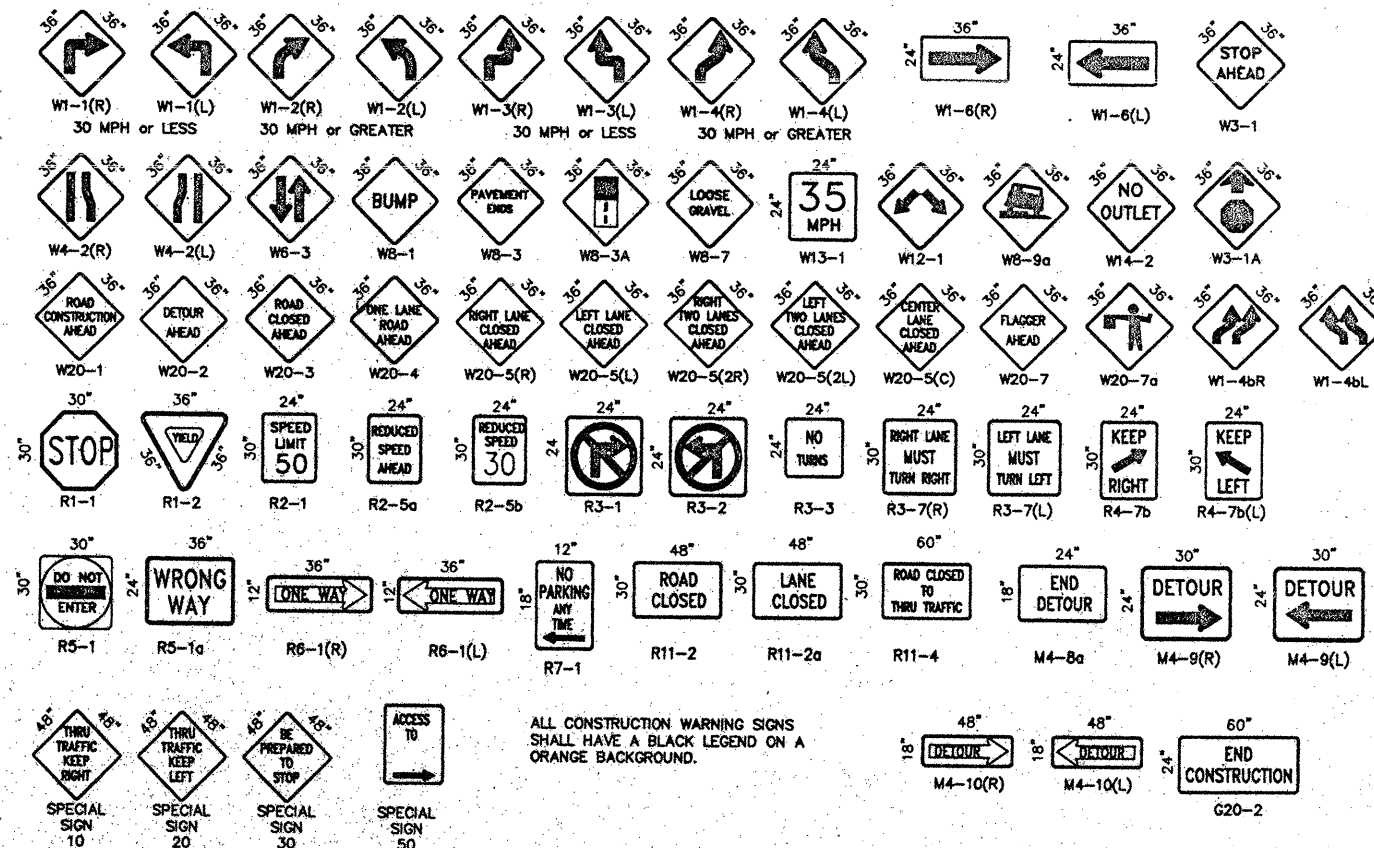

ALL CONSTRUCTION WARNING SIGNS SHALL HAVE A BLACK LEGEND ON A ORANGE BACKGROUND.

AS BUILT INFORMATION				BENCH MARKS				SURVEY INFORMATION				ENGINEER'S SEAL				
CONTRACTOR	DATE	BY	DATE	CONTRACTOR	DATE	BY	DATE	NO.	BY	DATE	NO.	BY	DATE	NO.	BY	DATE

CITY OF ALBUQUERQUE PUBLIC WORKS DEPARTMENT ENGINEERING DEVELOPMENT GROUP			
SIGNING AND CONSTRUCTION TRAFFIC CONTROL STANDARDS			
DESIGN REVIEW COMMITTEE	CITY ENGINEER APPROVAL	LAST UPDATE	SHEET 11 OF 12
COA	STD		
PROJECT NO.	MAP NO.	SHEET	OF
		11	12

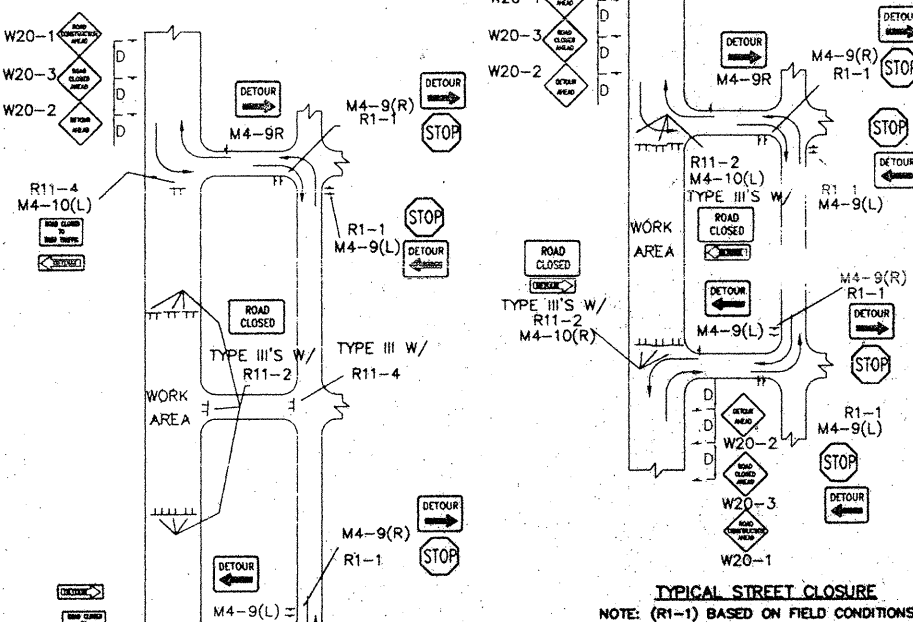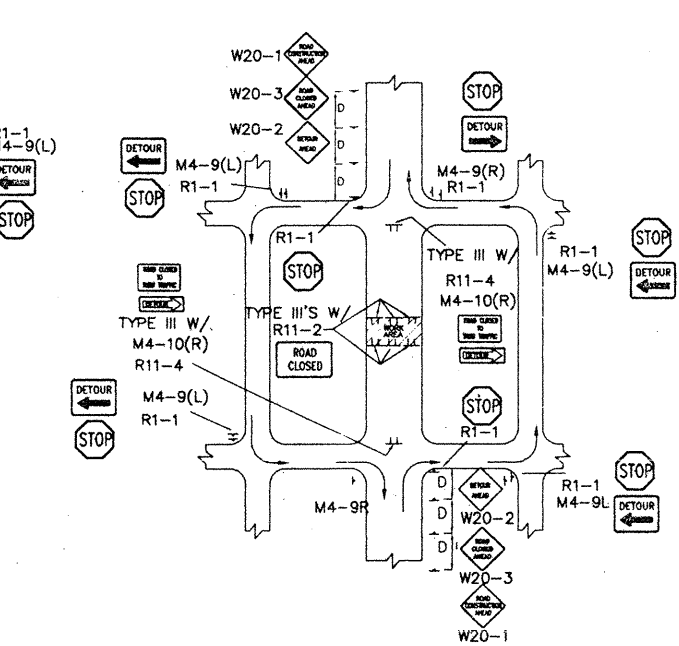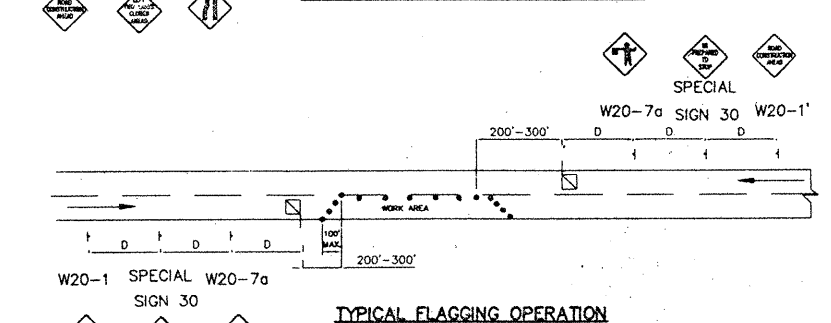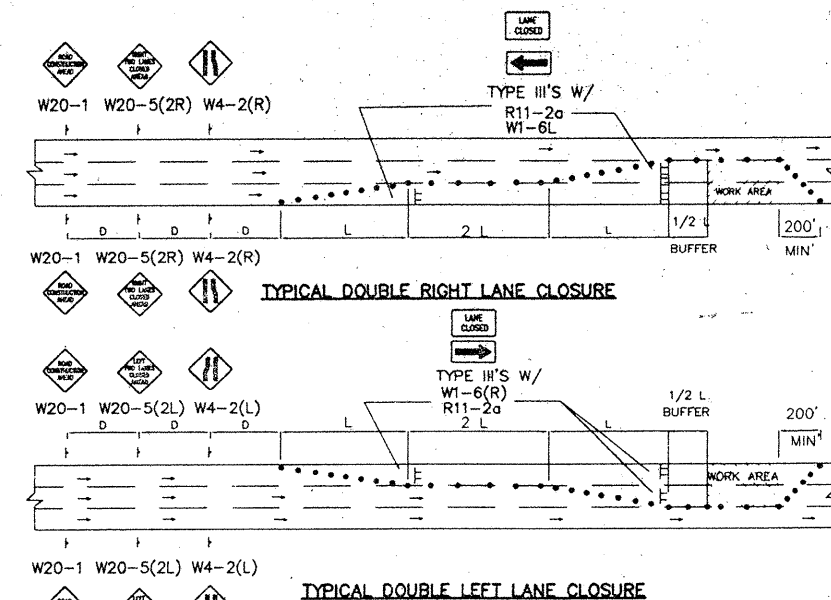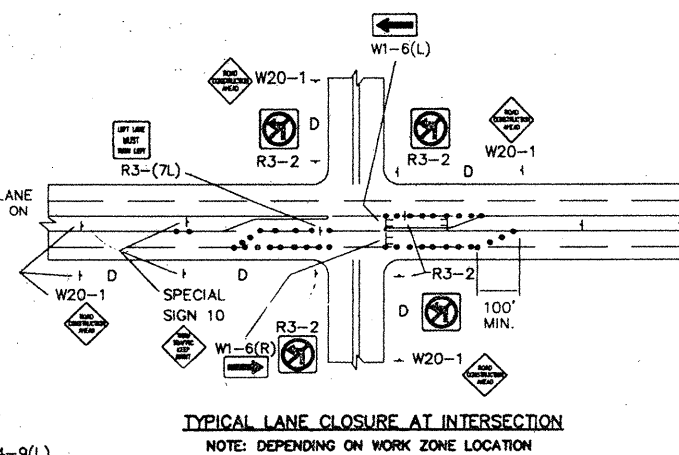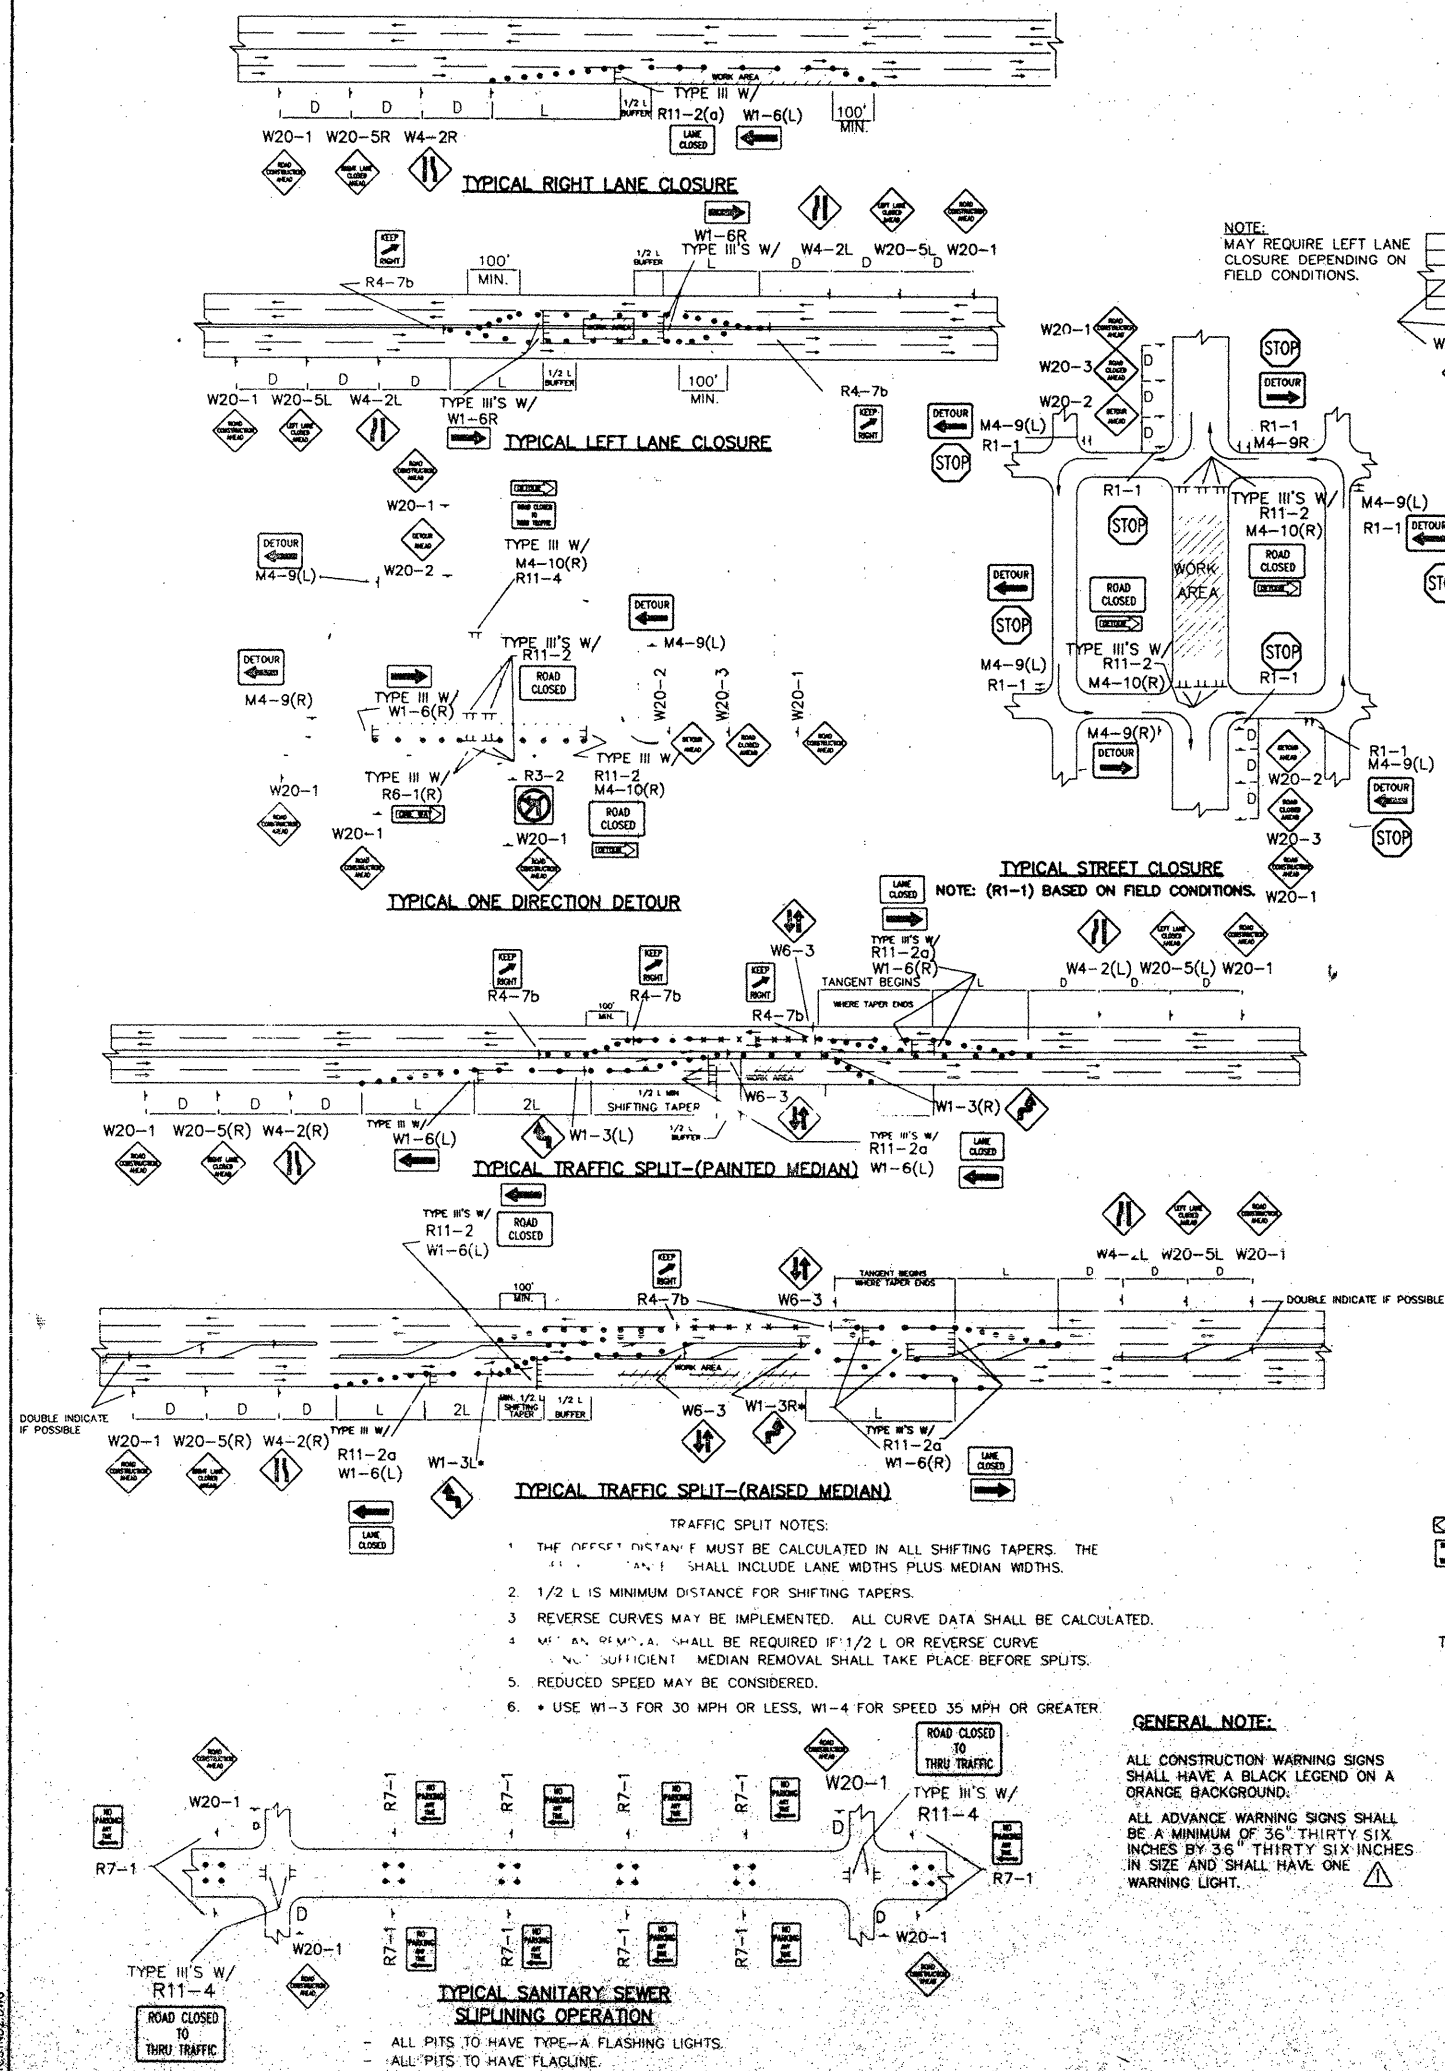

CITY OF ALBUQUERQUE PUBLIC WORKS DEPARTMENT ENGINEERING DEVELOPMENT GROUP		7	N	DE
TITLE TYPICAL TRAFFIC CONTROL & SIGNING EXAMPLES (REF. M.U.T.C.D.)				
DESIGN REVIEW COMMITTEE	CITY ENGINEER APPROVAL	MO DAY YR		
COA	STD	LAST UPDATE		
PROJECT NO.	MAP NO.	SHEET	OF	
		12		12