



Move "SPEED HUMPS" sign to Bridges Av.

Install Type A speed humps

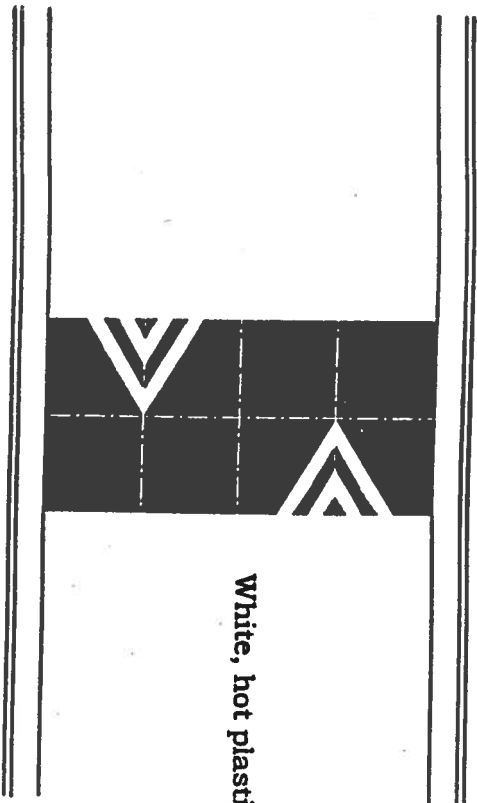


MARKING PLAN



Not To Scale

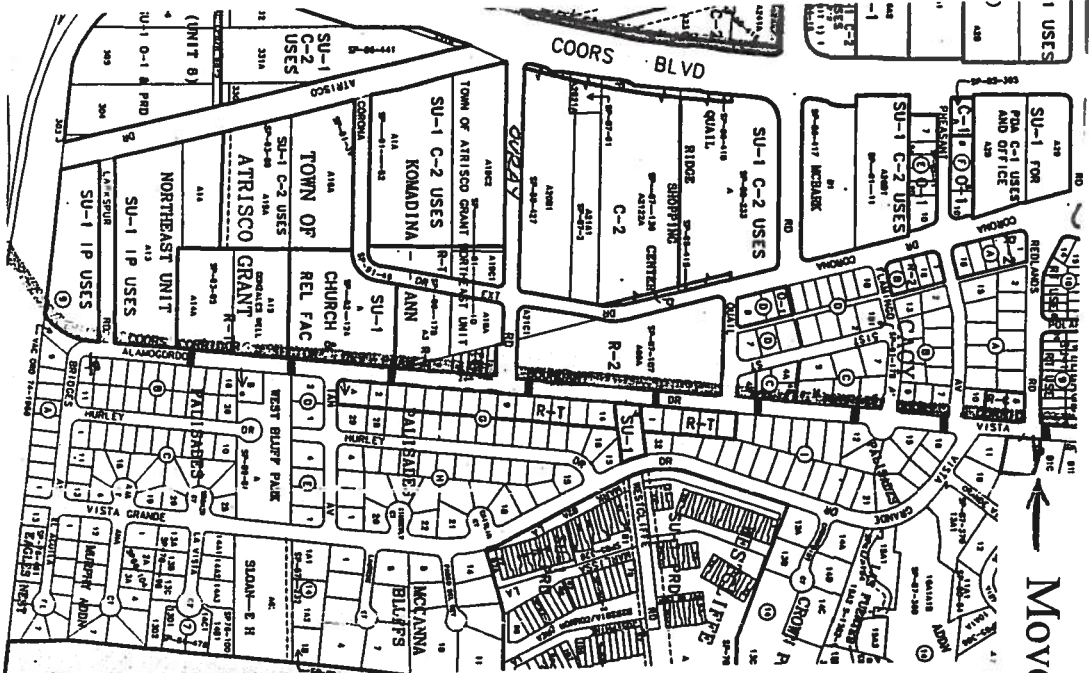

SPEED HUMP PROFILE

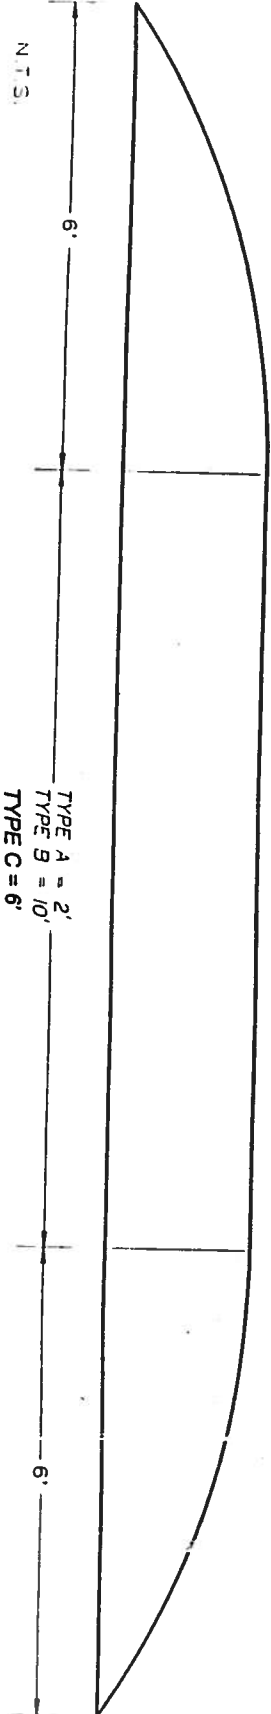


APPROACH DETAIL

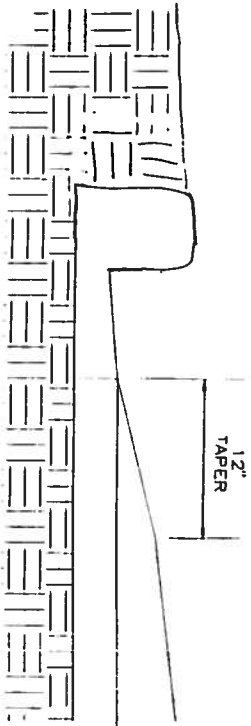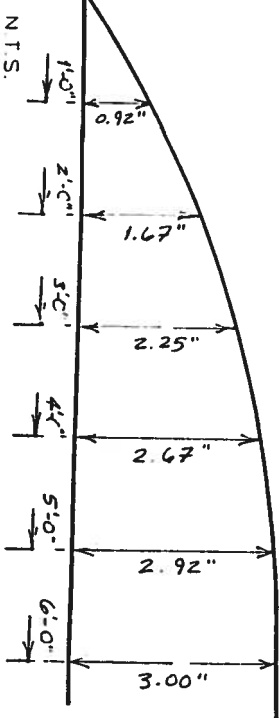

CURB TREATMENT

City of Albuquerque

P.O. BOX 1293 ALBUQUERQUE, NEW MEXICO 87103
PUBLIC WORKS DEPARTMENT - TRAFFIC ENGINEERING DIVISION

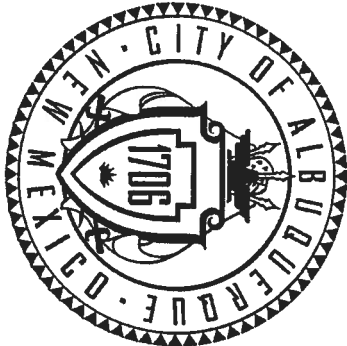

Alamogordo NW
Bridges to Redlands
Speed Hump Installation

Approved By: Donald L. Rasmussen
Date: 9-11-03

PWC 2003-1
715005

715005