



7150.10
PWC 2003-1
TLC

LEGAL DESCRIPTION

T 10 N
R 3 E
SEC 10

TRACT MAP 10

UNIQUE PROPERTY CODE

1-013-050

MAP AMENDED THROUGH


MAY 1999

J-13-Z

CITY OF ALBUQUERQUE
PLANNING DEPARTMENT





LOMAS

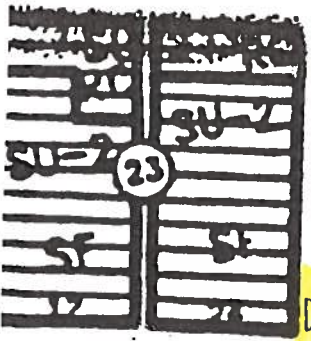



BLVD





FRUIT

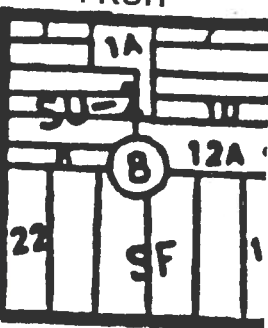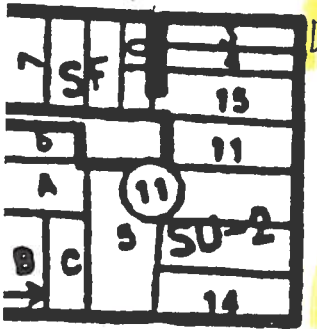

ROMA

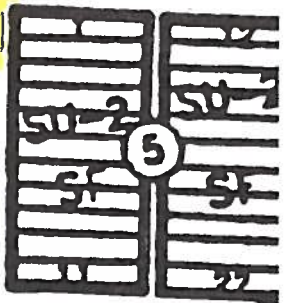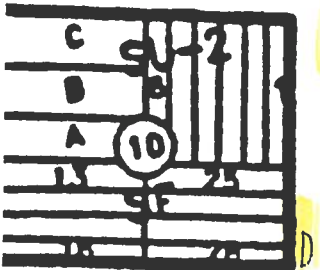

MARQUETTE

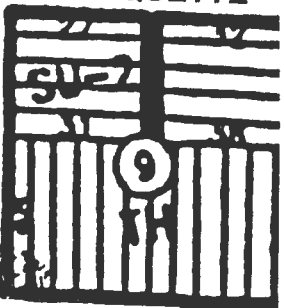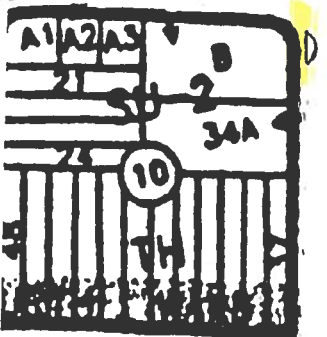

TIJERAS



KENT

CENTRAL

Remove six islands

7150.10



Traffic Engineering Division

WORK ORDER

NO. _____ INITIATED BY L.C.Brown SIGNS _____ EMERGENCY ☐

DATE 11/18/03 APPROVED BY RJ Hassett MARKINGS _____ RUSH ☐

LOCATION 12th street/Kent and 12th street/Lomas ZONE LOCATION J13


Lomas

12th street

50'



Insert Mountable Curb Roll Type centered on double yellow lines.

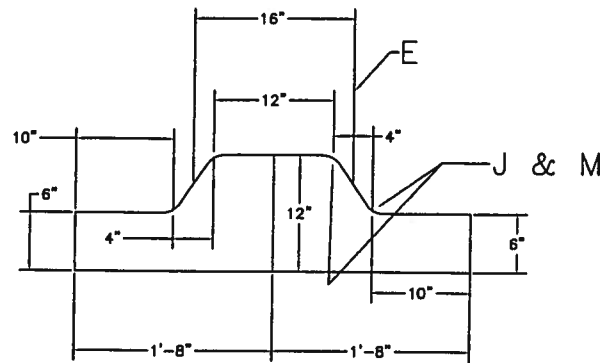

MOUNTABLE
MEDIAN CURB

E. THEORETICAL FACE OF CURB OR FLOWLINE.
NOTE: PAINT ENTIRE TOP OF CURB YELLOW

12th street

50'

Central

Kent


7150.10

DATE COMPLETED _____ TIME _____ DATE _____

CHECKED BY _____ TIME _____ DATE _____

MATERIALS USED _____ HOURS LABOR _____

HOURS LABOR _____ TRUCK _____

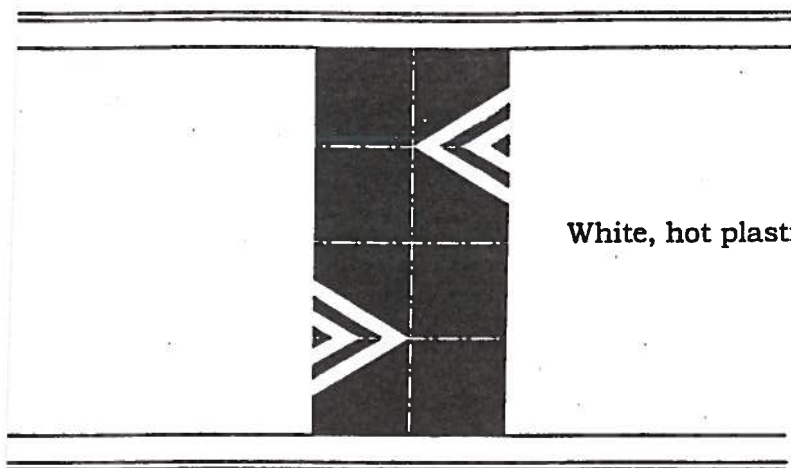

White, hot plastic markings

MARKING PLAN

Not To Scale




Install Type A speed humps



Install "SPEED HUMPS" signs as shown

* SPEED HUMPS MUST BE
3" MINIMUM, 3 1/2" MAXIMUM.

SPEED HUMP PROFILE

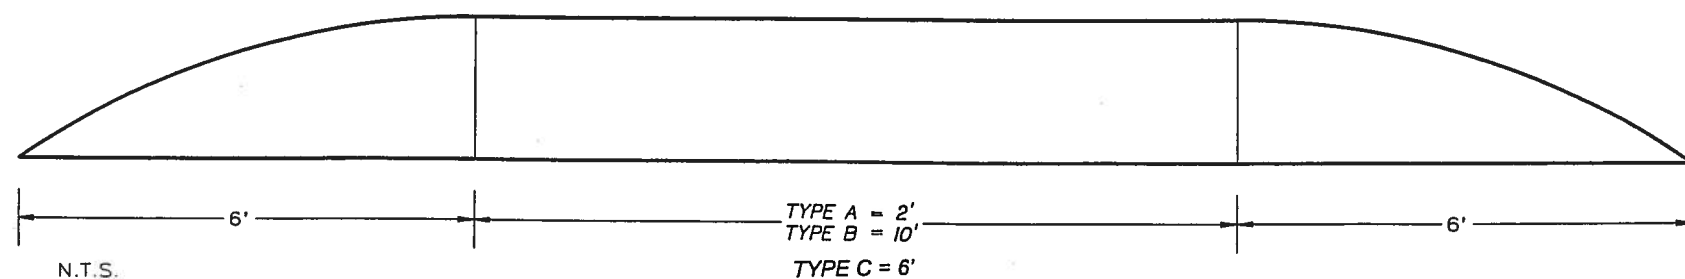

APPROACH DETAIL

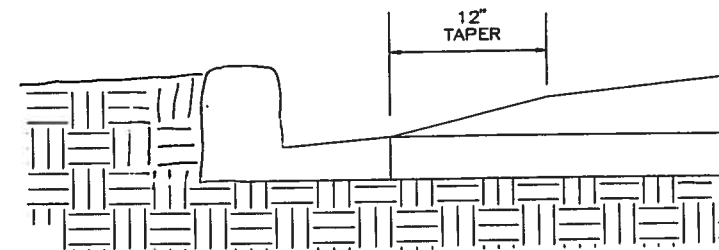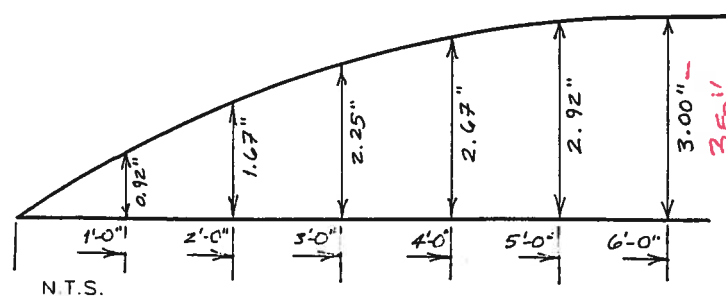

N.T.S. CURB TREATMENT



City of Albuquerque

P. O. BOX 1293 ALBUQUERQUE, NEW MEXICO 87103
PUBLIC WORKS DEPARTMENT - TRAFFIC ENGINEERING DIVISION

12th Street NW
Tijeras to Lomas
Speed Hump Installation

Approved By: Ronald E. Harsett
Date: 11-19-03