

CITY OF ALBUQUERQUE
NEW MEXICO
PLANNING DEPARTMENT
BLDG AND DEVELOPMENT SERVICES

MONUMENT ID:

LOCATION: INTERSECTION OF CENTRAL AVE AND LOUISIANA BLVD
(SEE SHEET C4)

FOUND MONUMENT "7_K19"
A CITY OF ALBUQUERQUE BRASS CAP

X = 1545165.94
Y = 1483044.08
ELEVATION IS 5325.987 (NAVD 1988)




8/13/18

PROJECT NAME: CROWN CASTLE NMO1019P
ALCAZAR

CPN 722584

PROJECT STARTS NEAR CENTRAL AVE SE
AND LOUISIANA BLVD SE TO BELL AVE SE
AND ESPANOLA ST SE

PROJECT #722584

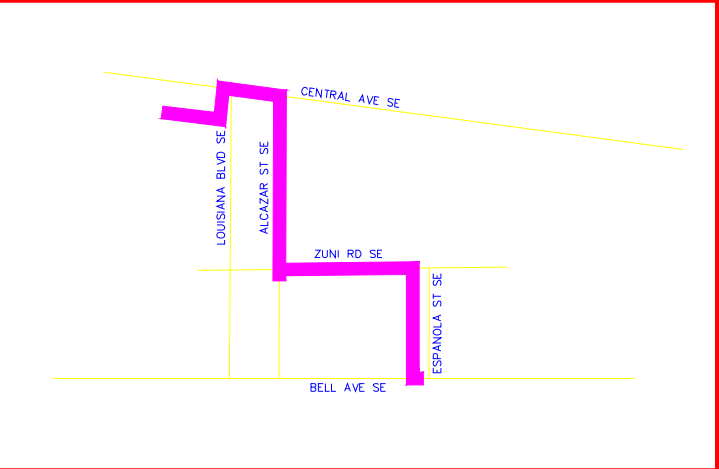

VICINITY MAP

ZONE ATLAS MAP L-19
NTS



CALL NM ONE-CALL
SYSTEM SEVEN (7) DAYS
PRIOR TO ANY EXCAVATION

ENGINEER STAMP & SIGNATURE	APPROVALS	ENGINEER	DATE	*****
	DRC CHAIRPERSON			APPROVED FOR CONSTRUCTION
	TRANSPORTATION			
	WATER/WASTEWATER			
	HYDROLOGY			
	PARKS			
	CONST. MGMT.			CITY ENGINEER
	CONST. COORD.			DATE
	CITY PROJECT NO.			SHEET
		722584		COVER

PROJECT NAME PROJECT NUMBER PROJECT LIMITS SUBMITAL NUMBER




BU NUMBER: 919467
JDE NUMBER: 457573
MONUMENT ID: 7_K19

PROJECT NAME:
NM01019P
ALBUQUERQUE, NM
BERNALILLO COUNTY

CONTACT INFORMATION		
CROWN CASTLE:	CONTRACTOR:	ENGINEERING FIRM:
NG WEST, LLC (CROWN CASTLE) DAVID BREINHOLT FIBER ENGINEER (808) 864-4288 david.breinholt@crowncastle.com RICHARD ALGERIA PROGRAM MANAGER (602) 576-0951 richard.algeria@crowncastle.com - - - -	TBD	WYCO FIELD SERVICES, LLC GARY WALLENBERG CLIENT ACCOUNT MGR (480) 245-8205 gwallenberg@wycofs.com GIL TSOSIE QUALITY CONTROL LEAD (505) 215-5855 gtsosie@wycofs.com

DRAWING INDEX	
T1	TITLE SHEET/VICINITY MAP
GN1	GENERAL NOTES
L1	LEGEND
D1 thru D5	TYPICAL DETAILS
C1 thru C8	CONSTRUCTION SHEETS

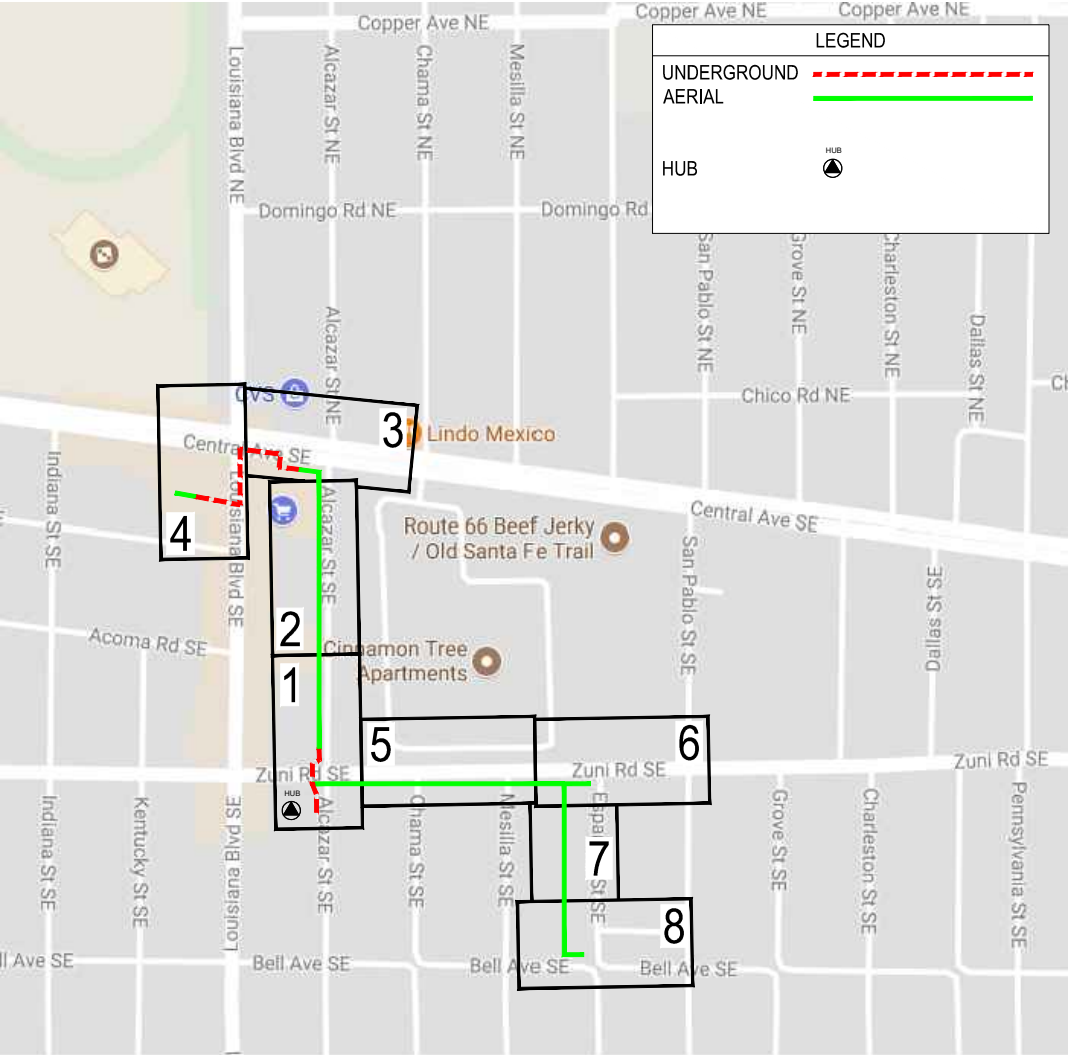

THIS PROJECT REQUIRES:		
UNIT DESCRIPTION	UNIT	QTY.
PL. (N) 288 CNT FOC W/ 10M STRAND	L. FT.	2745
PL. (N) 288 CNT FOC SLACK LOOP	L. FT.	400
PL. (N) 48 CNT FOC W/ 10M STRAND	L. FT.	0
PL. (N) 48 CNT FOC SLACK LOOP	L. FT.	0
PL. (N) 3 SC/APC TO LC/UPC SINGLE FIBER JUMPERS	EACH	5
PL. (N) 25X COPPER	L. FT.	2745
PL. (N) 25X COPPER SLACK LOOP	L. FT.	30
PL. (N) 10M STRAND OVERHEAD GUY	L. FT.	637
PL. (N) MID SPAN STORAGE ASSEMBLY	EACH	0
PL. (N) 2" RISER	EACH	4
PL. (N) DOWN GUY AND ANCHOR	EACH	10
PL. (N) SIDEWALK DOWN GUY W/ ANCHOR	EACH	0
PL. (N) SPLICE CASE	EACH	6
UNIT DESCRIPTION	UNIT	QTY.
BORE & PL. (N) (3) - 1 ¼" HDPE CONDUITS	L. FT.	647
BORE & PL. (N) (1) - 25X COPPER	L. FT.	647
TRENCH & PL. (N) (3) - 1 ¼" HDPE CONDUITS	L. FT.	130
TRENCH & PL. (N) (1) - 25X COPPER	L. FT.	172
BORE & PL. (N) (1) - 2" HDPE CONDUIT	L. FT.	81
TRENCH & PL. (N) (1) - 2" HDPE CONDUIT	L. FT.	42
PL. (N) 288 CNT FOC	L. FT.	958
PL. (N) 288 CNT FOC SLACK LOOP	L. FT.	400
PL. (N) 48 CNT FOC	L. FT.	0
PL. (N) 48 CNT FOC SLACK LOOP	L. FT.	100
PL. (N) 25X COPPER	L. FT.	886
PL. (N) 25X COPPER SLACK LOOP	L. FT.	20
PL. (N) 30" X 48" X 30" HANDHOLE	EACH	4
PL. (N) 5/8" X 8' GROUND ROD	EACH	4
PL. (N) #14 AWG LOCATE WIRE	L. FT.	862
PL. (N) 4' X 4' BORE PIT	EACH	5

CPN 722584



NG WEST, LLC

2055 SOUTH STEARMAN DRIVE
CHANDLER, ARIZONA 85286

DRAWING DISCLAIMER
Facility locations are general in nature. WYCO Field Services will not be held accountable for the accuracy of the information provided in these drawings.

CAUTION
Foreign utility locations are approximate. It is the construction contractor's responsibility to contact the local one call agency 48 hours prior to construction for exact utility locations at:



CIVIL SEAL:

PROJECT NAME:
NM01019P

CITY OF ALBUQUERQUE

ALBUQUERQUE, NM
BERNALILLO COUNTY

PREPARED BY:



WHERE QUALITY STILL COUNTS

REV. #	DESCRIPTION	BY	DATE:
1	DAVID B REDLINES REV 1	GT	3-16-18
2	CITY REVISIONS	KMP	7-5-18
3	CC REDLINES	GT	7-10-18
4	CC REDLINES 7-24-18	GT	7-25-18
5	CC REDLINES 8-13-18	LR	8-13-18

TITLE SHEET

LEGEND

LINETYPE	DESCRIPTION	SYMBOL	DESCRIPTION	PROPOSED SYMBOL	DESCRIPTION	PROPOSED LINETYPE	DESCRIPTION
	CENTERLINE		TREE		PROPOSED DOWN GUY		PROPOSED AERIAL
	RIGHT-OF-WAY		SEWER MANHOLE		PROPOSED DOWN GUY ON EXIST ANCHOR		PROPOSED OVERLASH
	EDGE OF PAYMENT		WATER MANHOLE		PROPOSED AERIAL SLACK		PROPOSED OVERHEAD GUY
	PROPERTY LINE		STORM DRAIN MANHOLE		PROPOSED RISER		PROPOSED TRENCH
	SANITARY SEWER		ELECTRIC MANHOLE		PROPOSED HANDHOLE		PROPOSED BORE
	WATER		TELCO MANHOLE		PROPOSED BORE PIT		PROPOSED PULL THRU
	STORM DRAIN		EXIST ANCHOR		PROPOSED UNDERGROUND SLACK LOOP		PROPOSED
	GAS		ELECTRIC HANDHOLE		AERIAL STRAND FOOTAGE		
	TELEPHONE		TELCO PED		BORE FOOTAGE		
	ELECTRIC		STREET LIGHT		TRENCH FOOTAGE		
	CABLE TV		FIRE HYDRANT		SPAN FOOTAGE		
	FENCE		TRANSFORMER		FIBER COUNT		
	AERIAL		TRAFFIC SIGNAL CABINET		BORE TYPE CALLOUT		
	CITY LIMITS		VAULT		TRENCH TYPE CALLOUT		
	SIDEWALK		WOOD POLE		PROPOSED MANHOLE		
	BACK OF CURB		STEEL POLE		PROPOSED SPLICE ENCLOSURE		
			TRUE NORTH ARROW		PROPOSED POLE REPLACEMENT		
					PROPOSED METER		
					PROPOSED CABINET		

CPN 722584

NG WEST, LLC

2055 SOUTH STEARMAN DRIVE
CHANDLER, ARIZONA 85286

STATE: NEW MEXICO

COUNTY: BERNALILLO

CITY: ALBUQUERQUE

DRAWING DISCLAIMER

Facility locations are general in nature. WYCO Field Services will not be held accountable for the accuracy of the information provided in these drawings.

CAUTION

Foreign utility locations are approximate. It is the construction contractor's responsibility to contact the local one call agency 48 hours prior to construction for exact utility locations at:

CIVIL SEAL:

PROJECT NAME:
NM01019P

CITY OF ALBUQUERQUE

ALBUQUERQUE, NM
BERNALILLO COUNTY

PREPARED BY:




REV. #	DESCRIPTION	BY	DATE:
1	DAVID B REDLINES REV 1	GT	3-16-18
2	CITY REVISIONS	KMP	7-5-18
3	CC REDLINES	GT	7-10-18
4	CC REDLINES 7-24-18	GT	7-25-18
5	CC REDLINES 8-13-18	LR	8-13-18

DRAWN BY: GT 9-26-17


SHEET NUMBER: L1

LEGEND


TYPICAL DETAIL FOR STORING CABLE SLACK

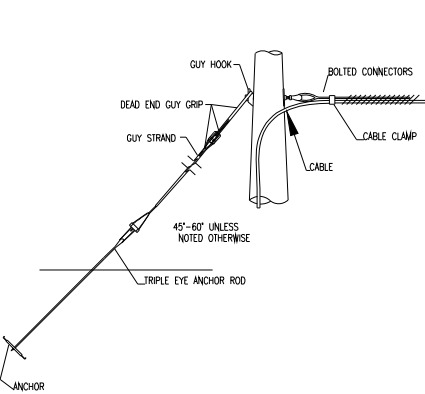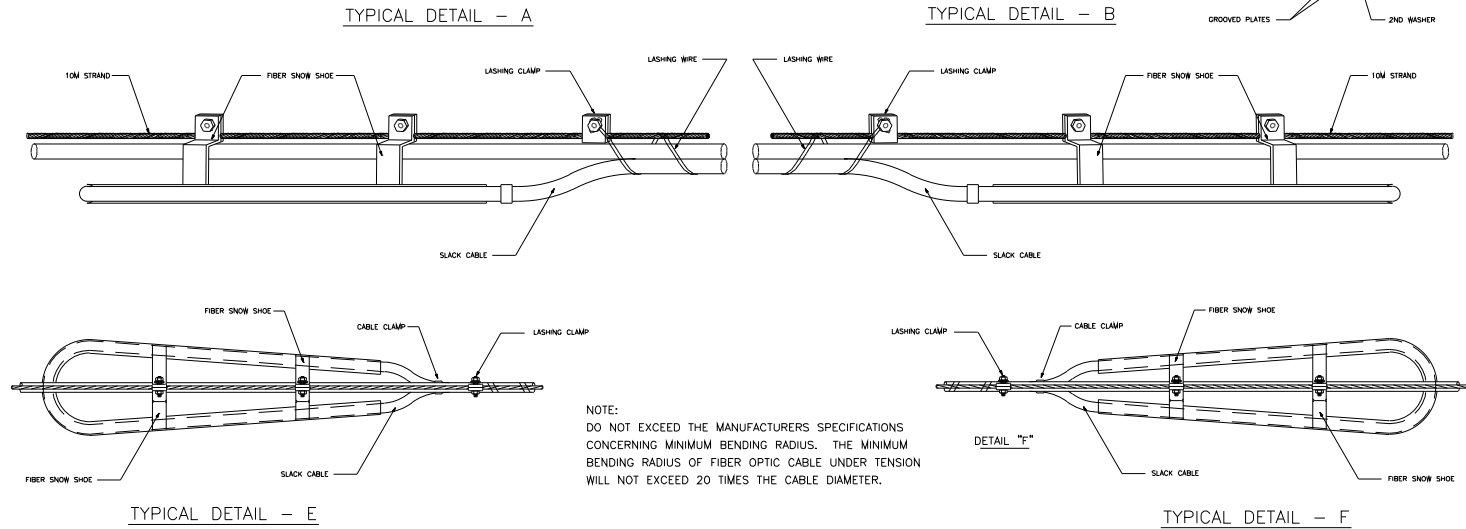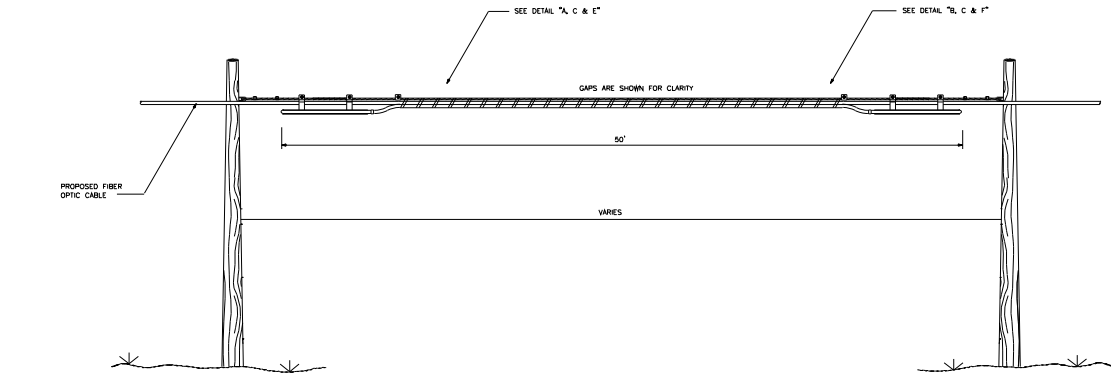



TYPICAL DETAIL - #
DEAD END DOWNGUY

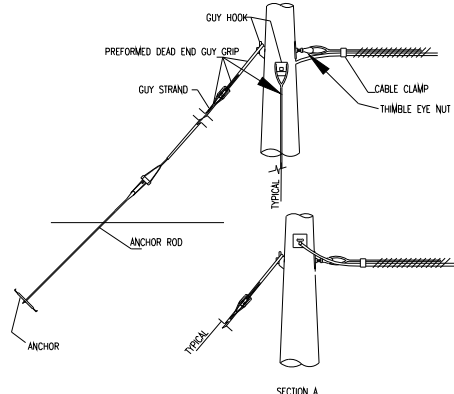


TYPICAL DETAIL - #
COMMON CORNER DOWNGUY

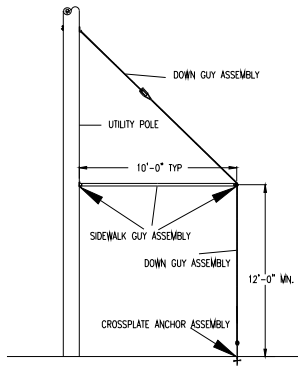

TYPICAL DETAIL - #
SIDEWALK GUY

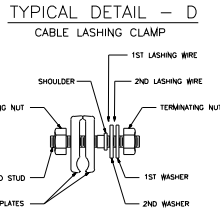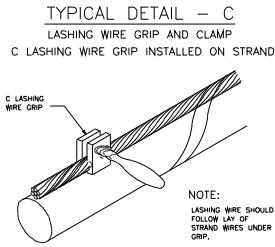


TYPICAL DETAIL - A
POLE ARRANGEMENT FOR AERIAL TO BURIED CABLE

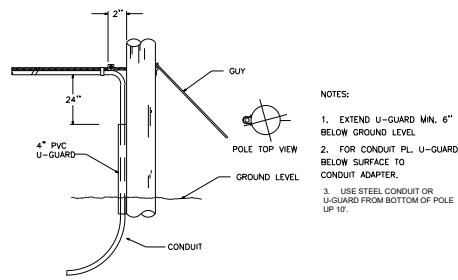


- NOTES:
1. EXTEND U-GUARD MIN. 6" BELOW GROUND LEVEL.
 2. FOR CONDUIT PL. U-GUARD BELOW SURFACE TO CONDUIT ADAPTER.
 3. USE STEEL CONDUIT OR U-GUARD FROM BOTTOM OF POLE UP 10'.


TYPICAL DETAIL - D

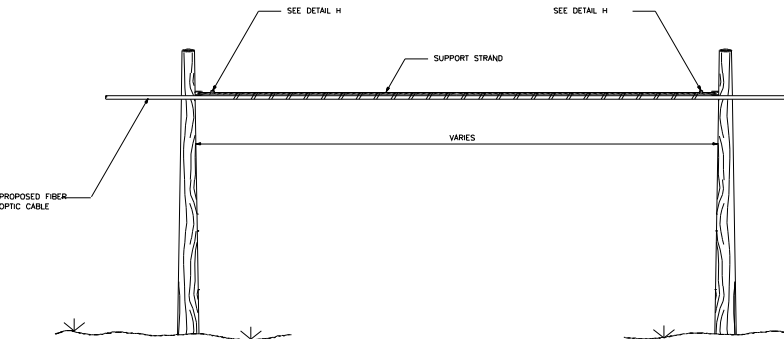


TYPICAL DETAIL - G
JOINING 045 LASHING WIRE

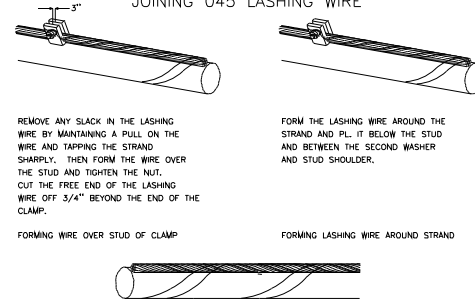


TYPICAL DETAIL - B
POLE ARRANGEMENT FOR REPEATER OR HANDHOLE LOCATION

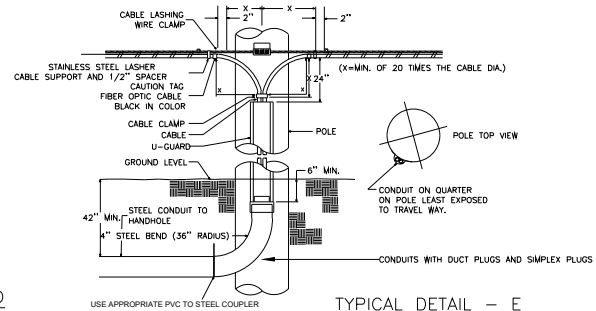


TYPICAL DETAIL - E
SUSPENSION STRAND - PULL AWAY FROM POLE - 5 FEET OR MORE

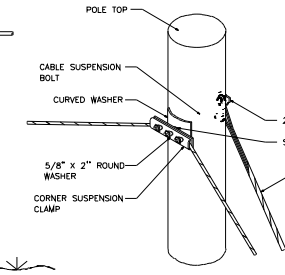



TYPICAL DETAIL - C
TYPICAL CABLE & HARDWARE INSTALLATION (6.6M STRAND \ 10M STRAND)

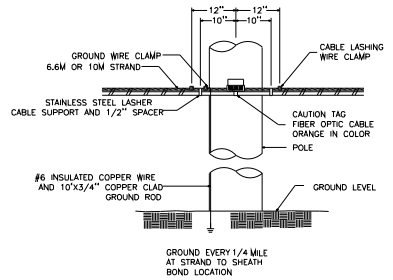


TYPICAL DETAIL - F
TYPICAL ARRANGEMENT OF CABLE LASHER AND CABLE GUIDE

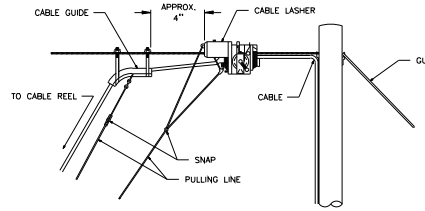


TYPICAL DETAIL - I
SUSPENSION STRAND - PULL TOWARD POLE - LESS THAN 5 FEET

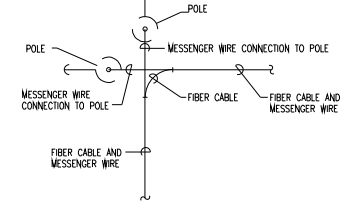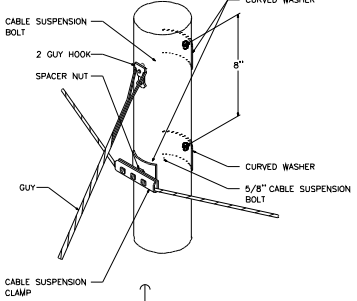

TYPICAL DETAIL - #
CORNER/DEAD END POLE DOWNGUY

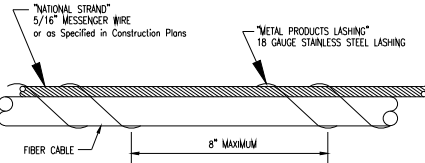

TYPICAL DETAIL - #
LASHING

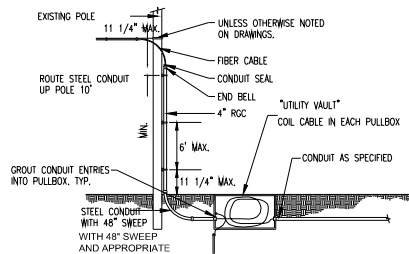

TYPICAL DETAIL - #
AERIAL/UNDERGROUND TRANSITION

CROWN CASTLE
NG WEST, LLC
2055 SOUTH STEARMAN DRIVE
CHANDLER, ARIZONA 85286

DRAWING DISCLAIMER
Facility locations are general in nature. WYCO Field Services will not be held accountable for the accuracy of the information provided in these drawings.

CAUTION
Foreign utility locations are approximate. It is the construction contractor's responsibility to contact the local one call agency 48 hours prior to construction for exact utility locations at:



CIVIL SEAL:

PROJECT NAME:
NM01019P
CITY OF ALBUQUERQUE
ALBUQUERQUE, NM
BERNALILLO COUNTY

PREPARED BY: WYCO FIELD SERVICES WHERE QUALITY STILL COUNTS			
REV. #	DESCRIPTION	BY	DATE:
1	DAVID B REDLINES REV 1	GT	3-16-18
2	CITY REVISIONS	KMP	7-5-18
3	CC REDLINES	GT	7-10-18
4	CC REDLINES 7-24-18	GT	7-25-18
5	CC REDLINES 8-13-18	LR	8-13-18

TYPICAL DETAILS

STATE: NEW MEXICO

COUNTY: BERNALILLO

CITY: ALBUQUERQUE


DRAWN BY: GT 9-26-17

SHEET NUMBER: D1

CPN 722584

Anchor & Down Guy Detail

TYPICAL DETAIL N.T.S.

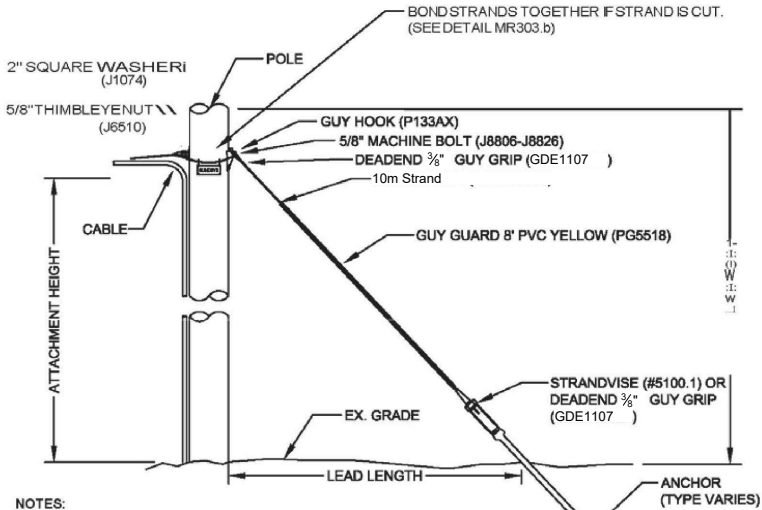

NOTES:

1. Lead length is based on the class and height of the pole, height of the attachment and placement of the anchor. verify in field for proper distance.
2. All anchors shall be placed in the ground making certain the anchor rod is in line with the proposed guy attachment. Under no circumstances shall the anchor rod be bent to align with attachment fixture.
3. The portion of the anchor rod remaining above the ground shall be a maximum of twelve inches (12") and a minimum of six inches (6") above finished grade.
4. If stand is cut or broken, bond strands together using 116 AWG copper wire (SD6) and bonding clamp (JB300). (See Detail MR303b)

G095 Rule 86.9 Guy Marker (Guy Guard)


A substantial marker of suitable material, including but not limited to metal or plastic, not less than 8 feet in length, shall be securely attached to all anchor guys. Where more than one guy is attached to an anchor rod, only the outermost guy is required to have a marker.

PART LIST

- 1 - (P133A) (P133A) (XW) GUY HOOK
- 1 - (J8806-J8826) 5/8" MACHINE BOLT
- 1 - (JB510) 5/8" THIMBLE NUT
- 1 - (J1074) 2" SQUARE WASHER
- 1 - (GDE1107) DEADEND 3/8" GUY GRIP
- 1 - (8001.1) STRANDVISE
- 1 - (PG5518) 8' YELLOW PVC GUY GUARD
- 1 - ANCHOR (TYPE VARIES)
- 1 - CROWN ID TAG (SUPPLIED BY CROWN)
- 2 - TIEWRAPS
- 1 - (14EHS5000) 10m Strand

NOTES:

1. CROSS ARM AND BRACE MAY VARY IN LENGTH AND DIMENSION.
2. 5/8" MACHINE BOLTS WILL VARY DUE TO POLE DIAMETER.
3. ALL LINE HARDWARE TO BE HOT DIPPED GALVANIZED IRON.
4. BRACE MAY BE REVERSED DUE TO POLE CONDITIONS.

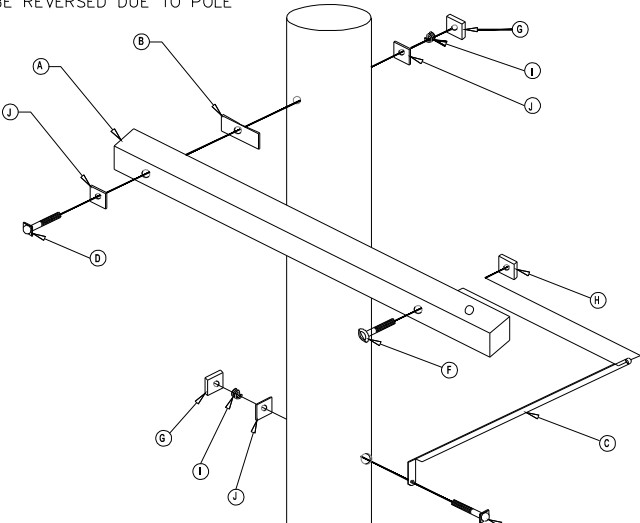

CROSS EXTENSION ARM DETAIL

CPN 722584

ANCHOR & DOWN GUY DETAIL

CROSS EXTENSION ARM DETAIL



2055 SOUTH STEARMAN DRIVE
CHANDLER, ARIZONA 85286

DRAWING DISCLAIMER

Facility locations are general in nature. WYCO Field Services will not be held accountable for the accuracy of the information provided in these drawings.

CAUTION

Foreign utility locations are approximate. It is the construction contractor's responsibility to contact the local one call agency 48 hours prior to construction for exact utility locations at:



CIVIL SEAL:

PROJECT NAME:
NM01019P

CITY OF ALBUQUERQUE

ALBUQUERQUE, NM
BERNALILLO COUNTY

PREPARED BY:



REV. #	DESCRIPTION	BY	DATE
1	DAVID B REDLINES REV 1	GT	3-16-18
2	CITY REVISIONS	KMP	7-5-18
3	CC REDLINES	GT	7-10-18
4	CC REDLINES 7-24-18	GT	7-25-18
5	CC REDLINES 8-13-18	LR	8-13-18

TYPICAL
DETAILS

STATE: NEW MEXICO


COUNTY: BERNALILLO

CITY: ALBUQUERQUE

DRAWN BY: GT 9-26-17

SHEET NUMBER: D2


TEE TYPE PATCH

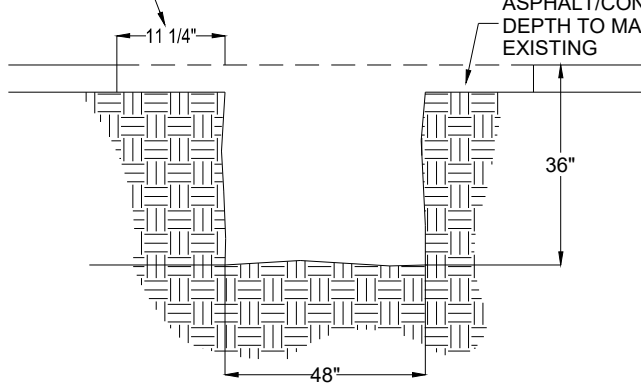

EVACUATION FOR HANDHOLES WILL ALSO BE USED FOR BORE / RECEIVING PITS WHEN PRACTICAL TO MINIMIZE DISTURBANCE.


PROTECT NEARBY DOWNSTREAM STORM DRAIN INLETS FROM POTENTIAL CONTAMINATION DUE TO CONSTRUCTION. SEE SHEET "BMP" FOR EXAMPLES OF TYPICAL INLET PROTECTION MEASURES.

ASPHALT/CONCRETE PATCH -
DEPTH TO MATCH
EXISTING

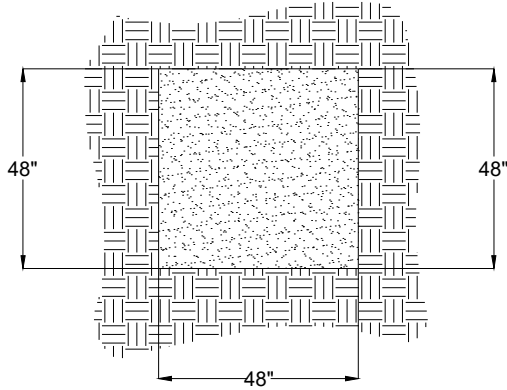


ACTUAL DIMENSIONS MAY VARY DEPENDING ON FIELD CONDITIONS.

VACUUM SLURRY FROM BORING OPERATIONS AS NEEDED TO ELIMINATE SEEPAGE INTO STREETS AND DRAINS.

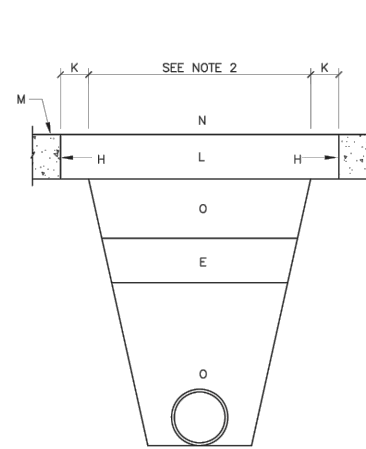

CONCRETE PAVEMENT

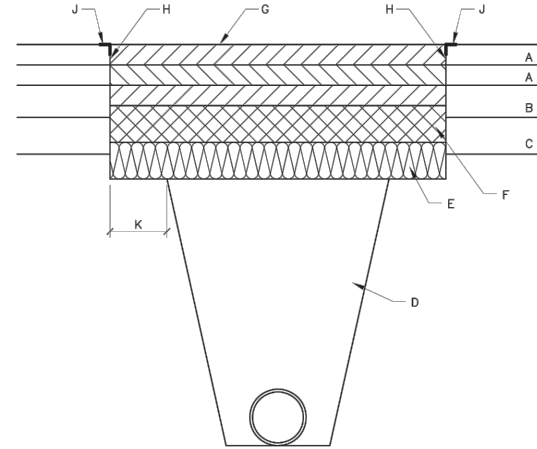

ASPHALT CONCRETE PAVEMENT

GENERAL NOTES:

1. COMPACTION AS DETERMINED BY ASTM D1557 MAX DENSITY.
2. TRENCH CUT WIDTHS SHALL BE MIN. WIDTH REQ'D FOR UTILITY INSTALLATION, ECONOMICAL BACKFILL COMPACTION AND COMPLIANCE WITH CURRENT AND APPLICABLE SAFETY REGULATIONS.
3. ALL PAVEMENTS CUT EDGES WILL BE TRIMMED TO PRESENT AN EVEN LINE PRIOR TO REPLACEMENT OF PAVING MATERIAL. "STITCH" CUTTING OF PAVEMENT WILL NOT BE PERMITTED.
4. ADDITIONAL 2" THICKNESS OF ASPHALT CONC. REQ'D ON PAVEMENT CUTS LESS THAN 8' WIDE FOR ASPHALT CONC. PAVEMENT CUTS 8' OR MORE IN WIDTH AND LONGER THAN 100' SHALL BE PLACED WITH LAYDOWN MACHINE TO A DEPTH EQUAL TO THAT OF ASPHALT CONC. REMOVED.

CONSTRUCTION NOTES:

- A. EXISTING ASPHALT PAVEMENT.
B. EXISTING BASE MATERIAL (ABC, BTB, CTB)
C. EXISTING SUBGRADE
D. COMPACTED FILL, 95% COMPACTION
E. COMPACTED SUBGRADE, 95% COMPACTION.
F. SUBGRADE TO MEET OR EXCEED APPARENT R-VALUE OF ADJACENT SOIL, BY SOIL CLASSIFICATION (2 FEET MIN.).
G. MATCH EXISTING ASPHALT CONCRETE SECTION PLUS AN ADDITIONAL 2" OF THICKNESS
a) FOR RESIDENTIAL STREETS, SURFACE COURSE SHALL BE 1 1/2" THICK, TYPE C
b) FOR MAJOR LOCAL STREETS, SURFACE COURSE SHALL BE 2" THICK, TYPE B
c) FOR ALL OTHER STREETS, SURFACE COURSE SHALL BE 2" THICK, S-II
H. SAW CUT OR BLADE-CUT ASPHALT PAVEMENT. SAW CUT ONLY ONE THIRD CONC. DEPTH
J. TACK COAT
K. 12" CUT-BACK
L. MATCH EXISTING CONCRETE PAVEMENT THICKNESS, 6" MINIMUM, 4000 PSI
M. EXISTING CONCRETE PAVEMENT
N. JOINTS TO BE TOOLED & SEALED IN ACCORDANCE WITH ENGINEERS REQUIREMENTS
O. 6" CONC. TREATED BASE (C.T.B.)


REVISIONS	CITY OF ALBUQUERQUE
1/91	PAVING
12/15/92	CITYWIDE PAVEMENT CUTS FOR ALL UTILITIES
	DWG. 2465 JANUARY 2003

TYPICAL BORE PIT DETAIL

CITYWIDE PAVEMENT CUTS FOR ALL UTILITIES DETAIL


RESTORE DISTURBED AREAS SHOWN ON PLAN TO EXISTING OR BETTER CONDITION.

① BORE DETAIL

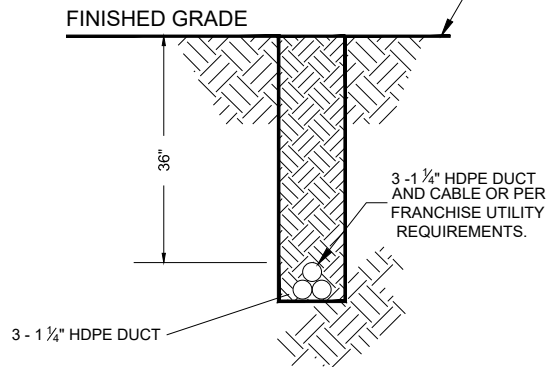


RESTORE DISTURBED AREAS SHOWN ON PLAN TO EXISTING OR BETTER CONDITION.

② TRENCH DETAIL

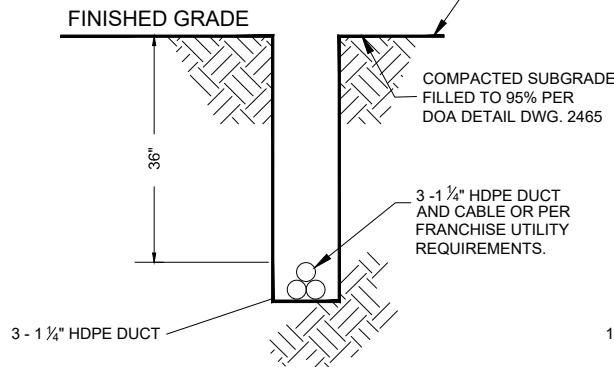


RESTORE DISTURBED AREAS SHOWN ON PLAN TO EXISTING OR BETTER CONDITION.

③ TRENCH DETAIL

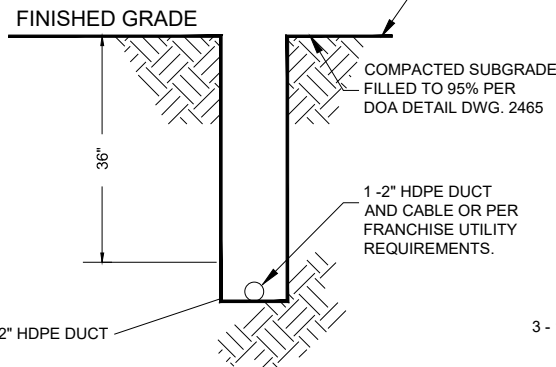


RESTORE DISTURBED AREAS SHOWN ON PLAN TO EXISTING OR BETTER CONDITION.

④ BORE DETAIL

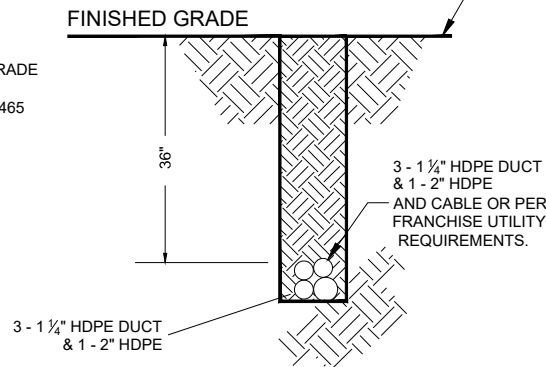

RESTORE DISTURBED AREAS SHOWN ON PLAN TO EXISTING OR BETTER CONDITION.


⑤ TRENCH DETAIL

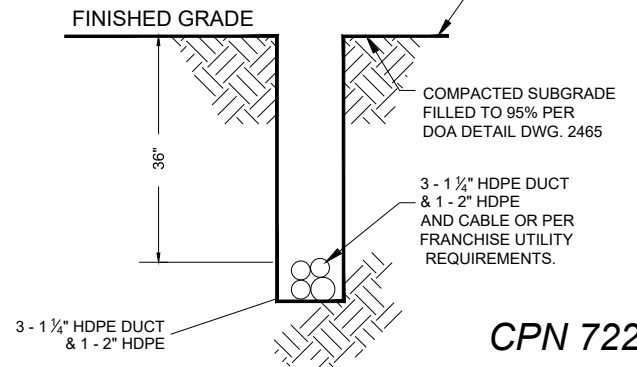

CPN 722584

TYPICAL BORE/TRENCH DETAILS



 CROWN CASTLE NG WEST, LLC 2055 SOUTH STEARMAN DRIVE CHANDLER, ARIZONA 85286	DRAWING DISCLAIMER Facility locations are general in nature. WYCO Field Services will not be held accountable for the accuracy of the information provided in these drawings.	CAUTION Foreign utility locations are approximate. It is the construction contractor's responsibility to contact the local one call agency 48 hours prior to construction for exact utility locations at: 	CIVIL SEAL:	PROJECT NAME: NM01019P CITY OF ALBUQUERQUE ALBUQUERQUE, NM BERNALILLO COUNTY	PREPARED BY: WYCO FIELD SERVICES WHERE QUALITY STILL COUNTS REV. # DESCRIPTION BY DATE 1 DAVID B REDLINES REV 1 GT 3-16-18 2 CITY REVISIONS KMP 7-5-18 3 CC REDLINES GT 7-10-18 4 CC REDLINES 7-24-18 GT 7-25-18 5 CC REDLINES 8-13-18 LR 8-13-18	TYPICAL DETAILS DRAWN BY: GT 9-26-17 SHEET NUMBER: D3
STATE: NEW MEXICO	COUNTY: BERNALILLO	CITY: ALBUQUERQUE				

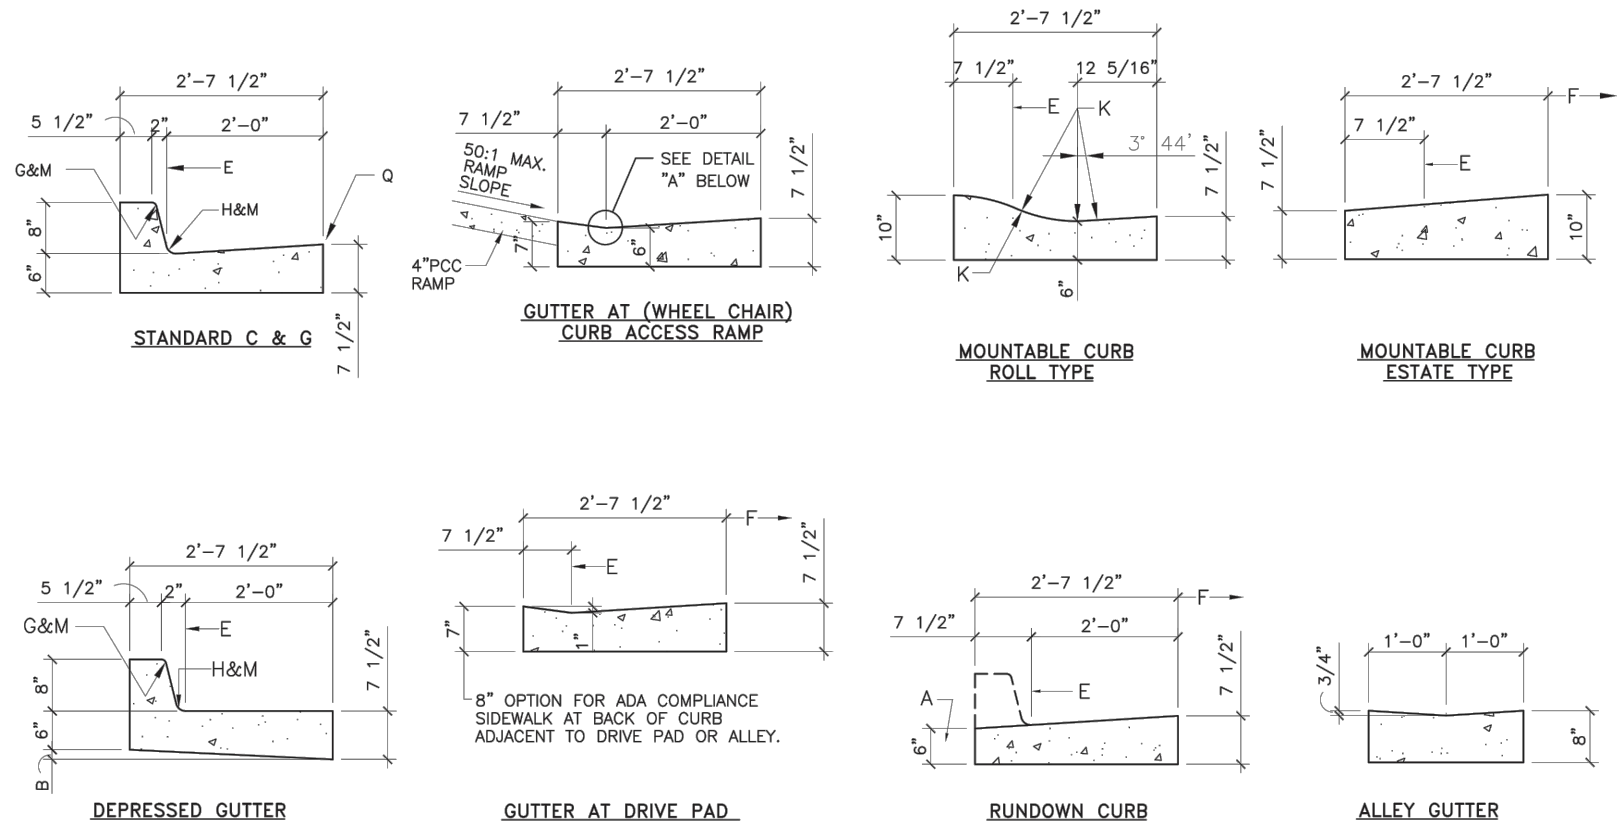

- GENERAL NOTES:**
1. CURB, GUTTER AND CUT-OFF WALL WILL BE CONSTRUCTED OF PORTLAND CEMENT CONCRETE (PCC).
 2. FOR STANDARD AND MEDIAN C&G ADJACENT TO ASPHALT CONCRETE (AC) PAVEMENT, PROVIDE CONTRACTION JOINTS AT 12' MAX. SPACING, CONTRACTION JOINTS SHALL BE EITHER SAWED OR TOOLED A MINIMUM OF 1" DEEP AT FINISHED FACES. 1/2" EXPANSION JOINTS TO BE INSTALLED AT CURB RETURNS AND AT A MAXIMUM SPACING OF 200' BETWEEN CURB RETURNS AND SEPARATELY CONSTRUCTED DRIVEWAYS.
 3. FOR ALL OTHER C & G CUT-OFF WALL PROVIDE CONTRACTION JOINTS AT 10' MAX SPACING, 1/2" EXP. JTS. AT CURB RETURNS & AT A MAXIMUM SPACING OF 100' BETWEEN CURB RETURNS & EACH SIDE OF SEPARATELY CONSTRUCTED DRIVEWAYS. CONTRACTION JOINTS SHALL BE EITHER SAWED OR TOOLED A MINIMUM OF 1" DEEP AT ALL FINISHED FACES. REINFORCEMENT SHALL NOT BE USED IN CUT-OFF WALLS.
 4. FOR C & G CONSTRUCTED WITH PCC PAVEMENT, CONTRACTION JOINTS AND EXPANSION JOINTS SHALL BE THE SAME AS THE PAVEMENT JOINTS.
 5. ALL EDGES SHALL BE EDGED WITH A 3/8" RADIUS EDGING TOOL.
 6. STANDARD C & G SHALL BE USED FOR NEW CONSTRUCTION UNLESS OTHERWISE AUTHORIZED BY THE CITY ENGINEER.
 7. REMOVE & REPLACE PAVEMENT 1" WIDE ADJACENT TO LIP OF GUTTER WHEN CONSTRUCTING C & G ADJACENT TO EXISTING AC PAVEMENT.
 8. 1/4" ISOLATION JOINT SHALL BE PLACED BETWEEN SIDEWALK AND C & G WHEN CAST ADJACENT TO EACH OTHER.
 9. ADA = AMERICANS WITH DISABILITY ACT.

CONSTRUCTION NOTES:
SEE COA DRAWING 2415B

NOTE:
ALT. A-1/4" VERT. RISE THEN SLOPE UP TO BACK OF CURB. (SEE STD. DWG. 2440)
ALT. B-1/2" RISE 1" HORIZ THEN SLOPE UP TO BACK OF CURB. (SEE STD. DWG. 2440).

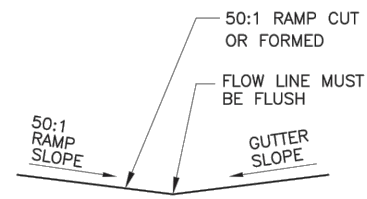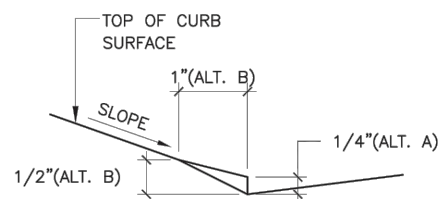

REVISIONS	CITY OF ALBUQUERQUE
9/91	PAVING
11/14/91	CURB AND GUTTER & CURB CUT DETAILS
12/15/92	
3/30/94	
	DWG. 2415A JANUARY 2003

CPN 722584

CURB AND GUTTER & CURB CUT DETAILS

CROWN CASTLE
NG WEST, LLC
2055 SOUTH STEARMAN DRIVE
CHANDLER, ARIZONA 85286

DRAWING DISCLAIMER
Facility locations are general in nature. WYCO Field Services will not be held accountable for the accuracy of the information provided in these drawings.

CAUTION
Foreign utility locations are approximate. It is the construction contractor's responsibility to contact the local one call agency 48 hours prior to construction for exact utility locations at:



CIVIL SEAL:

PROJECT NAME:
NM01019P
CITY OF ALBUQUERQUE
ALBUQUERQUE, NM
BERNALILLO COUNTY

PREPARED BY:



REV. #	DESCRIPTION	BY	DATE:
1	DAVID B REDLINES REV 1	GT	3-16-18
2	CITY REVISIONS	KMP	7-5-18
3	CC REDLINES	GT	7-10-18
4	CC REDLINES 7-24-18	GT	7-25-18
5	CC REDLINES 8-13-18	LR	8-13-18

TYPICAL DETAILS

STATE: NEW MEXICO

COUNTY: BERNALILLO

CITY: ALBUQUERQUE

DRAWN BY: GT 9-26-17


SHEET NUMBER: D4

30" x 48" BOX ASSEMBLY
12" to 48" DEPTHS



POLYMER CONCRETE ARMORCAST PRODUCTS COMPANY

A6001430

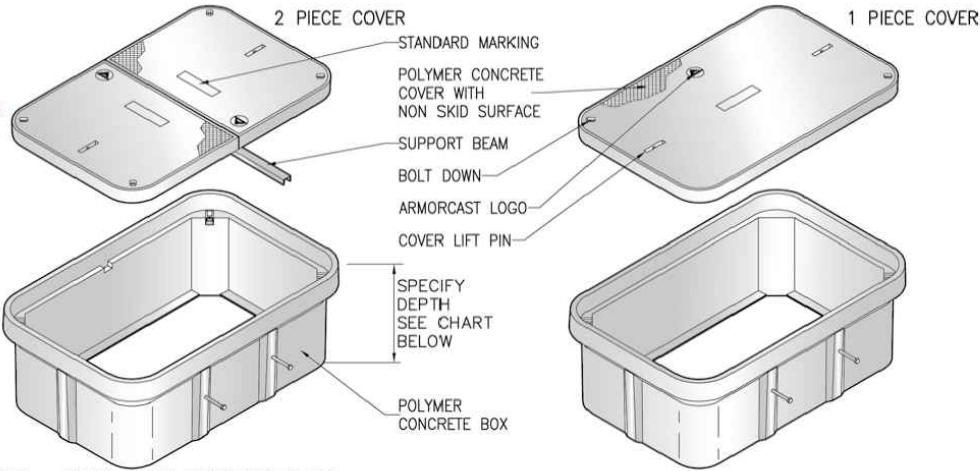

30"W x 48"L BOX ASSEMBLIES Specify Depth Below

DESCRIPTION	NOMINAL SIZE W x L x D	LOAD RATING	ANSI TIER	PART NUMBER	APPROX. WEIGHT	PALLET QTY.
Box & Cover Assembly	30" x 48" x 12"	10K	8	A6001430APCX12	317 lbs.	5
	30" x 48" x 12"	20K	15 / 22	A6001430TAPCX12 / A6001430HDAPCX12	325 lbs.	5
Box & Cover Assembly	30" x 48" x 18"	10K	8	A6001430APCX18	377 lbs.	2
	30" x 48" x 18"	20K	15 / 22	A6001430TAPCX18 / A6001430HDAPCX18	385 lbs.	2
Box & Cover Assembly	30" x 48" x 24"	10K	8	A6001430APCX24	427 lbs.	3
	30" x 48" x 24"	20K	15 / 22	A6001430TAPCX24 / A6001430HDAPCX24	435 lbs.	3
Box & Cover Assembly	30" x 48" x 30"	10K	8	A6001430APCX30	498 lbs.	3
	30" x 48" x 30"	20K	15 / 22	A6001430TAPCX30 / A6001430HDAPCX30	506 lbs.	3
Box & Cover Assembly	30" x 48" x 36"	10K	8	A6001430APCX36	568 lbs.	1
	30" x 48" x 36"	20K	15 / 22	A6001430TAPCX36 / A6001430HDAPCX36	576 lbs.	1
Box & Cover Assembly	30" x 48" x 48"	10K	8	A6001430APCX48	663 lbs.	1
	30" x 48" x 48"	20K	15 / 22	A6001430TAPCX48 / A6001430HDAPCX48	671 lbs.	1

COMPONENTS

MORE COVER VARIATIONS ARE AVAILABLE IN OUR "COVER SECTION"

DESCRIPTION	NOMINAL SIZE W x L x D	LOAD RATING	ANSI TIER	PART NUMBER	APPROX. WEIGHT	PALLET QTY.
Replacement Covers	30" x 48" - 1 pc.	10K	8	A6001630	146 lbs.	10
	30" x 48" - 1 pc.	20K	15 / 22	A6001630T / A6001630HD	180 lbs.	10
	30" x 48" - 2 pc.	10K	8	A6001470 (2 pc. Req.)	96 lbs. ea.	20
	30" x 48" - 2 pc.	20K	15 / 22	A6001470T / A6001470HD (2 pc. Req.)	100 lbs. ea.	20
Replacement Boxes	30" x 48" x 12"	10K / 20K	22	A6001430PCX12	137 lbs.	8
	30" x 48" x 18"	10K / 20K	22	A6001430PCX18	189 lbs.	2
	30" x 48" x 24"	10K / 20K	22	A6001430PCX24	265 lbs.	3
	30" x 48" x 30"	10K / 20K	22	A6001430PCX30	300 lbs.	3
	30" x 48" x 36"	10K / 20K	22	A6001430PCX36	371 lbs.	1
	30" x 48" x 48"	10K / 20K	22	A6001430PCX48	468 lbs.	1

- Boxes are Open Bottom and Stackable, also available with Solid Bottoms. THIS PRODUCT IS LISTED TO APPLICABLE UL STANDARDS AND REQUIREMENTS BY UL.
- For sizes not shown please contact Armorcast Products for more information

www.armorcastprod.com


Tel: (818) 982-3600 Fax: (818) 982-7742

30" x 48" BOX ASSEMBLY
STANDARD DIMENSIONS



POLYMER CONCRETE ARMORCAST PRODUCTS COMPANY

A6001430

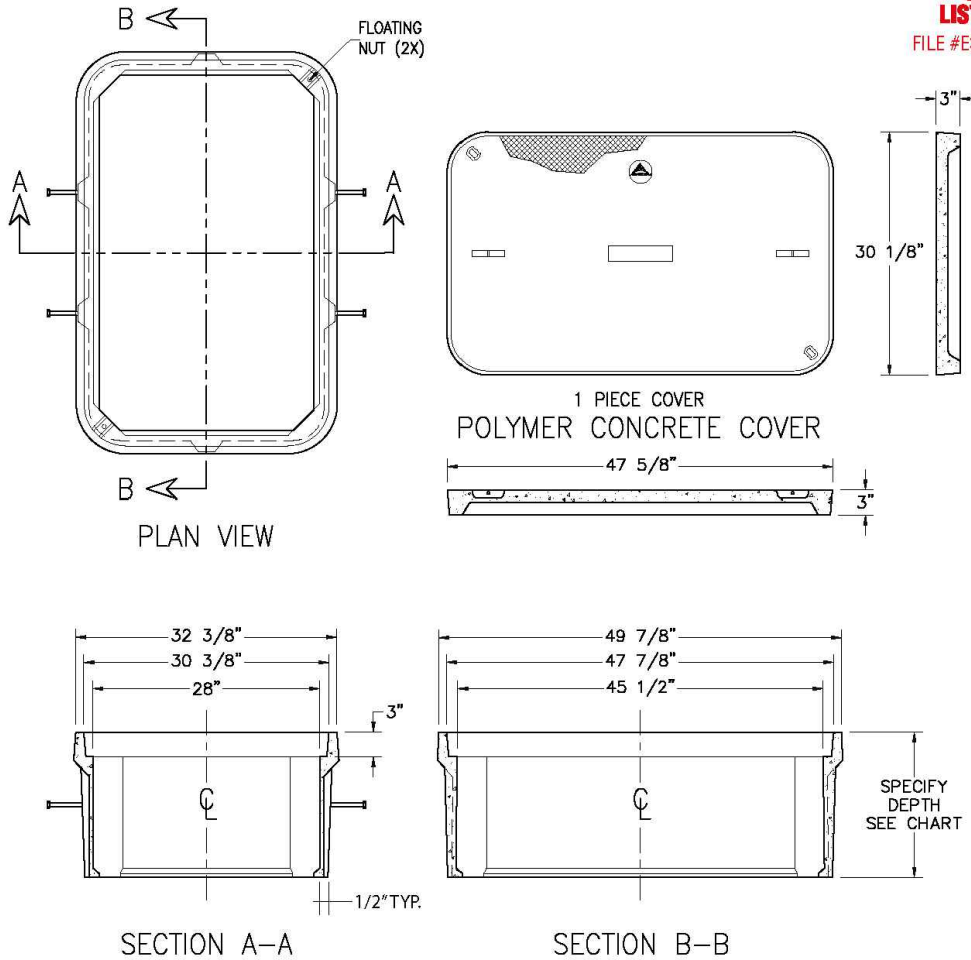

Aarmorcast Products Company reserves the right to update or discontinue product information at any time without notice.

www.armorcastprod.com

THIS PRODUCT IS LISTED TO APPLICABLE UL STANDARDS AND REQUIREMENTS BY UL.

Tel: (818) 982-3600 Fax: (818) 982-7742

CPN 722584



NG WEST, LLC
2055 SOUTH STEARMAN DRIVE
CHANDLER, ARIZONA 85286

DRAWING DISCLAIMER

Facility locations are general in nature. WYCO Field Services will not be held accountable for the accuracy of the information provided in these drawings.

CAUTION

Foreign utility locations are approximate. It is the construction contractor's responsibility to contact the local one call agency 48 hours prior to construction for exact utility locations at:



CIVIL SEAL:

PROJECT NAME:
NM01019P

CITY OF ALBUQUERQUE
ALBUQUERQUE, NM
BERNALILLO COUNTY

PREPARED BY:



REV. #	DESCRIPTION	BY	DATE:
1	DAVID B REDLINES REV 1	GT	3-16-18
2	CITY REVISIONS	KMP	7-5-18
3	CC REDLINES	GT	7-10-18
4	CC REDLINES 7-24-18	GT	7-25-18
5	CC REDLINES 8-13-18	LR	8-13-18

TYPICAL
DETAILS

DRAWN BY: GT 9-26-17

STATE: NEW MEXICO

COUNTY: BERNALILLO

CITY: ALBUQUERQUE


SHEET NUMBER: D5

SEE SHEET C5
MATCHLINE STA. 1+50 E

DIRECTION OF
ENGINEERING



SEE SHEET C2
MATCHLINE STA. 3+75 N

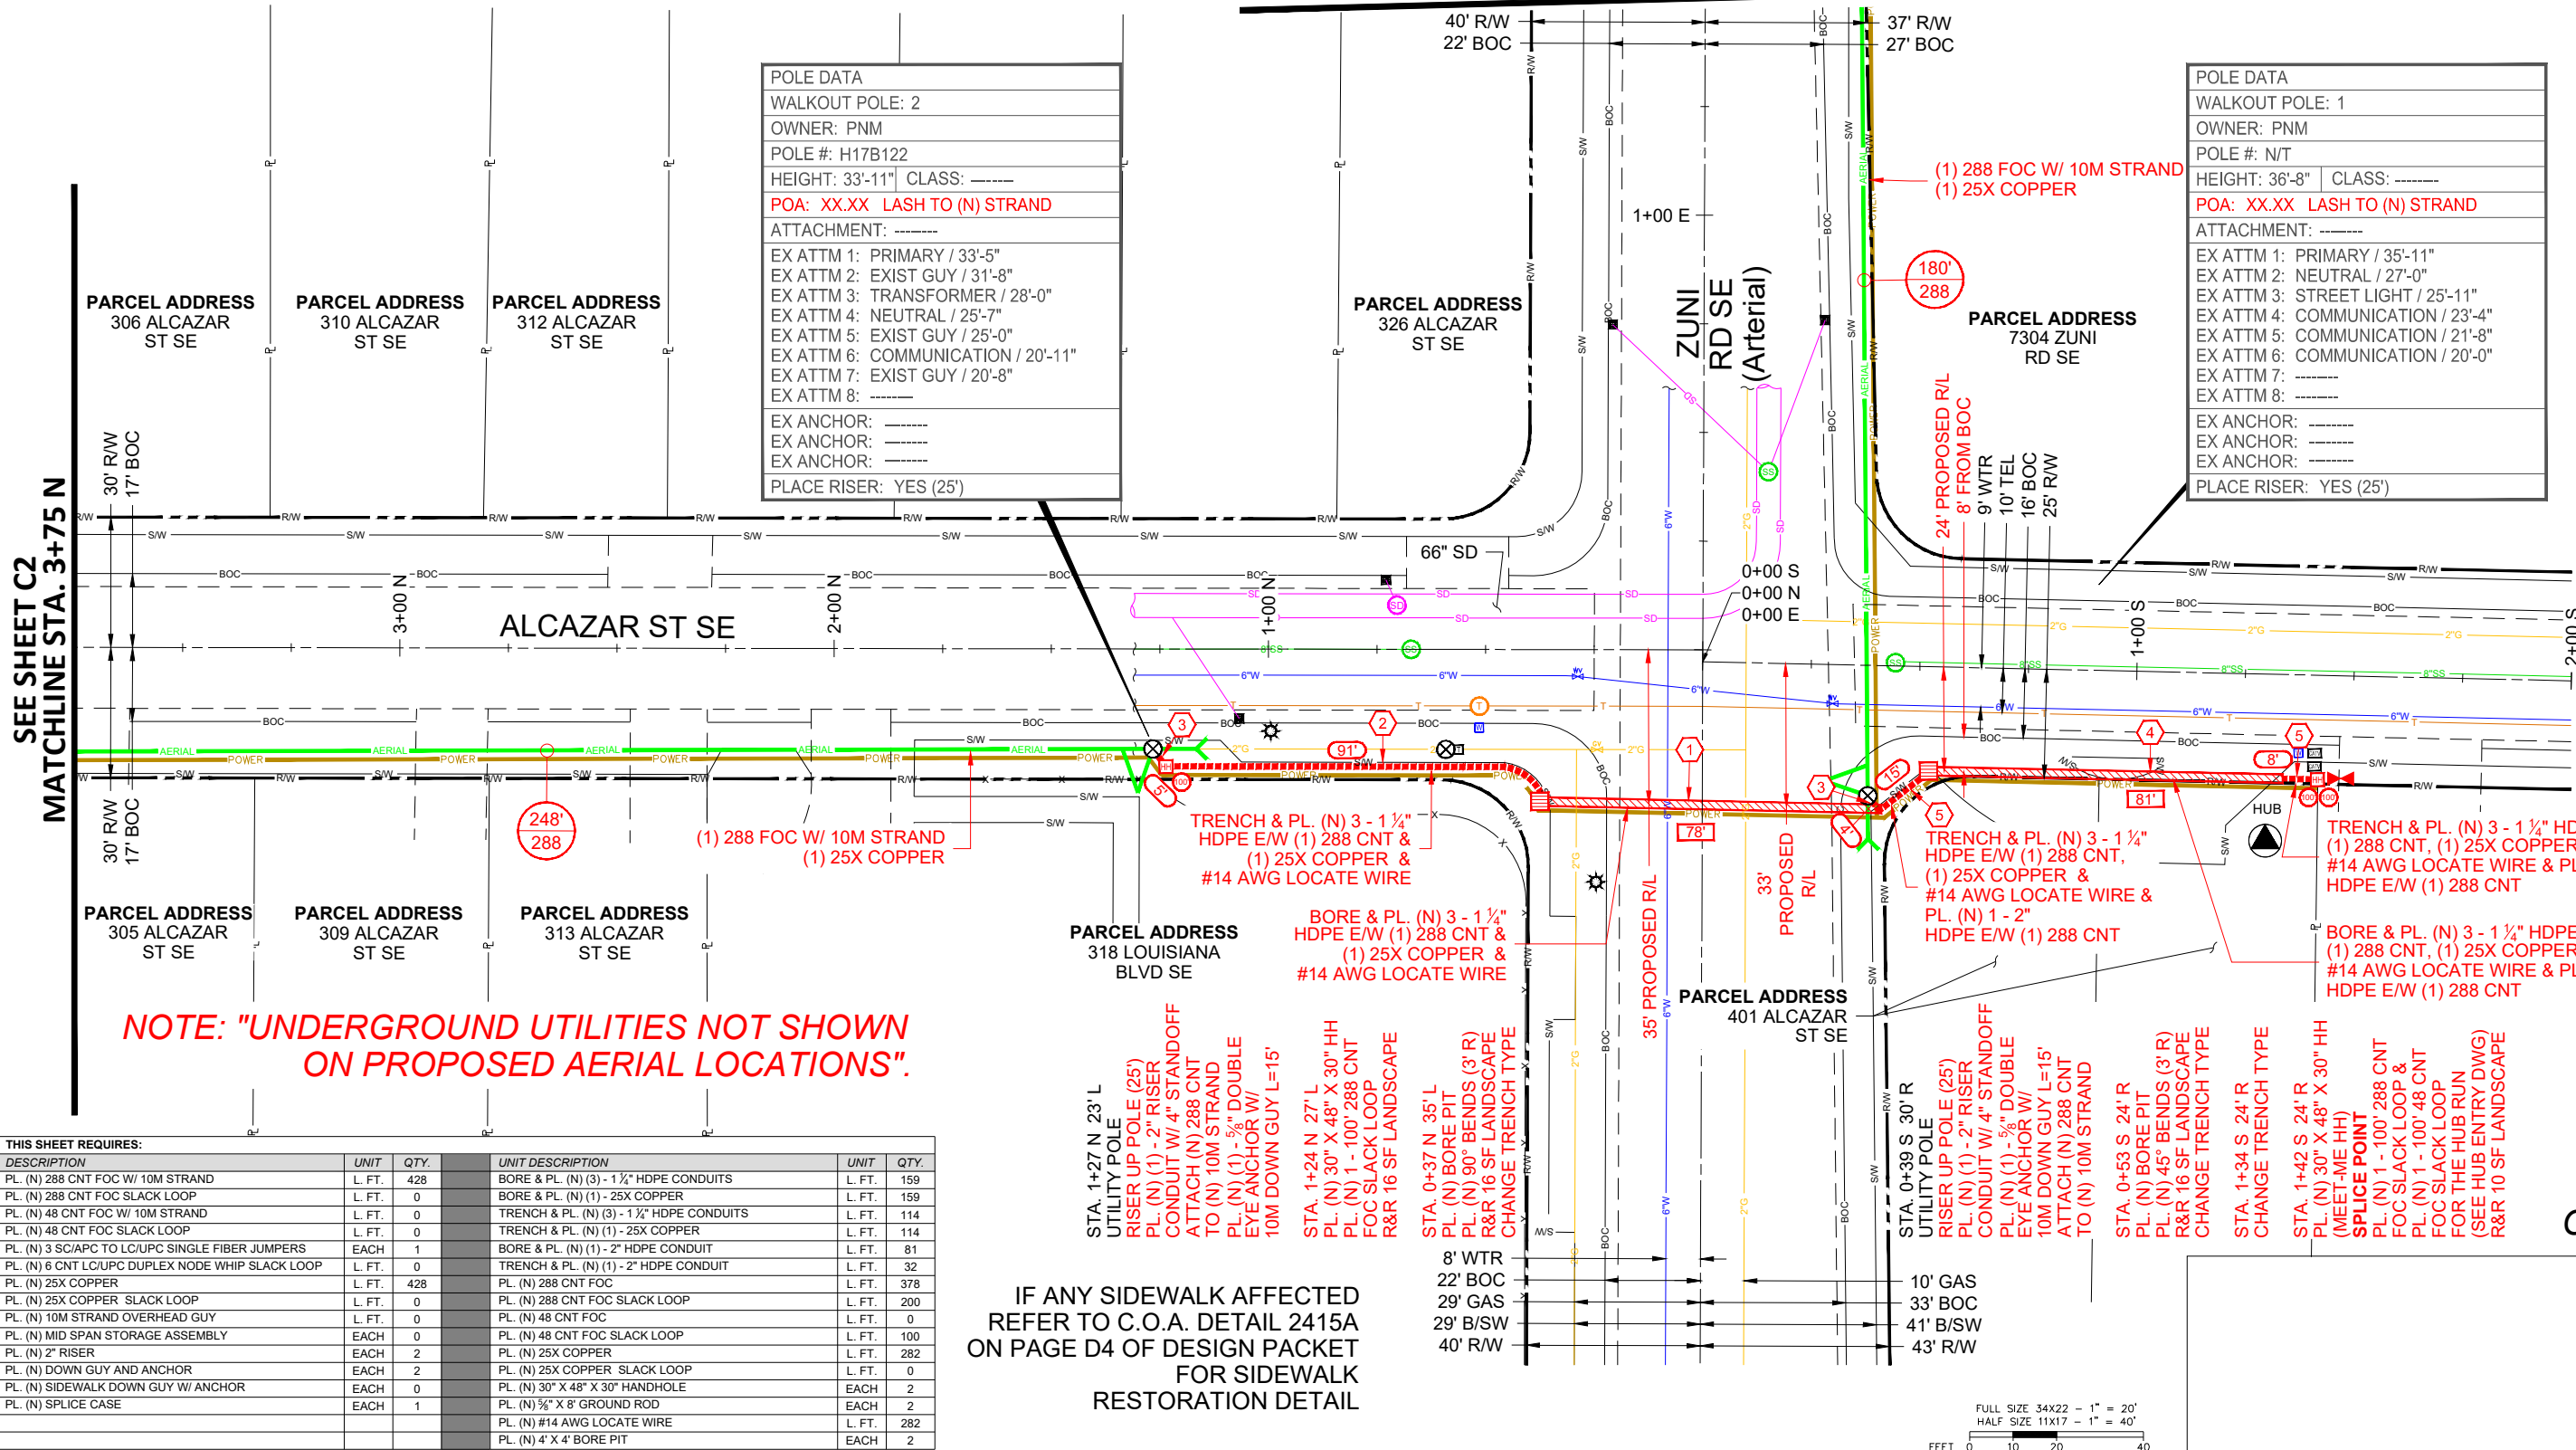

THIS SHEET REQUIRES:					
DESCRIPTION	UNIT	QTY.	UNIT DESCRIPTION	UNIT	QTY.
PL. (N) 288 CNT FOC W/ 10M STRAND	L. FT.	428	BORE & PL. (N) (3) - 1 1/4" HDPE CONDUITS	L. FT.	159
PL. (N) 288 CNT FOC SLACK LOOP	L. FT.	0	BORE & PL. (N) (1) - 25X COPPER	L. FT.	159
PL. (N) 48 CNT FOC W/ 10M STRAND	L. FT.	0	TRENCH & PL. (N) (3) - 1 1/4" HDPE CONDUITS	L. FT.	114
PL. (N) 48 CNT FOC SLACK LOOP	L. FT.	0	TRENCH & PL. (N) (1) - 25X COPPER	L. FT.	114
PL. (N) 3 SC/APC TO LC/UPC SINGLE FIBER JUMPERS	EACH	1	BORE & PL. (N) (1) - 2" HDPE CONDUIT	L. FT.	81
PL. (N) 6 CNT LC/UPC DUPLEX NODE WHIP SLACK LOOP	L. FT.	0	TRENCH & PL. (N) (1) - 2" HDPE CONDUIT	L. FT.	32
PL. (N) 25X COPPER	L. FT.	428	PL. (N) 288 CNT FOC	L. FT.	378
PL. (N) 25X COPPER SLACK LOOP	L. FT.	0	PL. (N) 288 CNT FOC SLACK LOOP	L. FT.	200
PL. (N) 10M STRAND OVERHEAD GUY	L. FT.	0	PL. (N) 48 CNT FOC	L. FT.	0
PL. (N) MID SPAN STORAGE ASSEMBLY	EACH	0	PL. (N) 48 CNT FOC SLACK LOOP	L. FT.	100
PL. (N) 2" RISER	EACH	2	PL. (N) 25X COPPER	L. FT.	282
PL. (N) DOWN GUY AND ANCHOR	EACH	2	PL. (N) 25X COPPER SLACK LOOP	L. FT.	0
PL. (N) SIDEWALK DOWN GUY W/ ANCHOR	EACH	0	PL. (N) 30" X 48" X 30" HANDHOLE	EACH	2
PL. (N) SPLICE CASE	EACH	1	PL. (N) 5/8" X 8" GROUND ROD	EACH	2
			PL. (N) #14 AWG LOCATE WIRE	L. FT.	282
			PL. (N) 4" X 4" BORE PIT	EACH	2

IF ANY SIDEWALK AFFECTED
REFER TO C.O.A. DETAIL 2415A
ON PAGE D4 OF DESIGN PACKET
FOR SIDEWALK
RESTORATION DETAIL



CROWN
CASTLE

NG WEST, LLC

2055 SOUTH STEARMAN DRIVE
CHANDLER, ARIZONA 85286

DRAWING DISCLAIMER
Facility locations are
general in nature. WYCO
Field Services will not be
held accountable for the
accuracy of the information
provided in these drawings.

CAUTION
Foreign utility locations are
approximate. It is the construction
contractor's responsibility to contact the
local one call agency 48 hours prior to
construction for exact utility locations at:



CIVIL SEAL:

PROJECT NAME:
NM01019P

CITY OF ALBUQUERQUE

ALBUQUERQUE, NM
BERNALILLO COUNTY


PREPARED BY:			
			
REV. #	DESCRIPTION	BY	DATE:
1	DAVID B REDLINES REV 1	GT	3-16-18
2	CITY REVISIONS	KMP	7-5-18
3	CC REDLINES	GT	7-10-18
4	CC REDLINES 7-24-18	GT	7-25-18
5	CC REDLINES 8-13-18	LR	8-13-18

C1

DRAWN BY: GT 9-26-17

SHEET NUMBER: C1 OF C8

DIRECTION OF
ENGINEERING

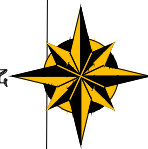

SEE SHEET C3
MATCHLINE STA. 9+75 N

MATCHLINE STA. 3+75 N
SEE SHEET C1

PARCEL ADDRESS
7200 CENTRAL
AVE SE

PARCEL ADDRESS
122 ALCAZAR
ST SE
LOT 9

PARCEL ADDRESS
88 LOUISIANA
BLVD SE

POLE DATA	
WALKOUT POLE: 6	
OWNER: PNM	
POLE #: H17B352	
HEIGHT: 33'-5" CLASS: -----	
POA: XX.XX LASH TO (N) STRAND	
ATTACHMENT: -----	
EX ATTM 1: PRIMARY / 33'-1"	
EX ATTM 2: EXIST GUY / 28'-8"	
EX ATTM 3: NEUTRAL / 24'-11"	
EX ATTM 4: EXIST RISER / 22'-3"	
EX ATTM 5: COMMUNICATION / 19'-7"	
EX ATTM 6: -----	
EX ATTM 7: -----	
EX ATTM 8: -----	
EX ANCHOR: -----	
EX ANCHOR: -----	
EX ANCHOR: -----	
PLACE RISER: -----	


POLE DATA	
WALKOUT POLE: 5	
OWNER: PNM	
POLE #: H17B349	
HEIGHT: 32'-10" CLASS: -----	
POA: XX.XX LASH TO (N) STRAND	
ATTACHMENT: -----	
EX ATTM 1: PRIMARY / 32'-6"	
EX ATTM 2: PRIMARY / 31'-10"	
EX ATTM 3: TRANSFORMER / 27'-7"	
EX ATTM 4: NEUTRAL / 25'-0"	
EX ATTM 5: EXIST RISER / 20'-1"	
EX ATTM 6: COMMUNICATION / 17'-5"	
EX ATTM 7: -----	
EX ATTM 8: -----	
EX ANCHOR: -----	
EX ANCHOR: -----	
EX ANCHOR: -----	
PLACE RISER: YES (25')	

POLE DATA	
WALKOUT POLE: 4	
OWNER: PNM	
POLE #: N/T	
HEIGHT: 33'-6" CLASS: -----	
POA: XX.XX LASH TO (N) STRAND	
ATTACHMENT: -----	
EX ATTM 1: PRIMARY / 33'-1"	
EX ATTM 2: NEUTRAL / 25'-1"	
EX ATTM 3: EXIST RISER / 22'-0"	
EX ATTM 4: COMMUNICATION / 20'-10"	
EX ATTM 5: -----	
EX ATTM 6: -----	
EX ATTM 7: -----	
EX ATTM 8: -----	
EX ANCHOR: -----	
EX ANCHOR: -----	
EX ANCHOR: -----	
PLACE RISER: -----	

POLE DATA	
WALKOUT POLE: 3	
OWNER: PNM	
POLE #: N/T	
HEIGHT: 33'-6" CLASS: -----	
POA: XX.XX LASH TO (N) STRAND	
ATTACHMENT: -----	
EX ATTM 1: PRIMARY / 33'-1"	
EX ATTM 2: NEUTRAL / 25'-1"	
EX ATTM 3: EXIST RISER / 22'-0"	
EX ATTM 4: COMMUNICATION / 20'-10"	
EX ATTM 5: -----	
EX ATTM 6: -----	
EX ATTM 7: -----	
EX ATTM 8: -----	
EX ANCHOR: -----	
EX ANCHOR: -----	
EX ANCHOR: -----	
PLACE RISER: -----	

ALCAZAR ST SE

ALCAZAR ST SE

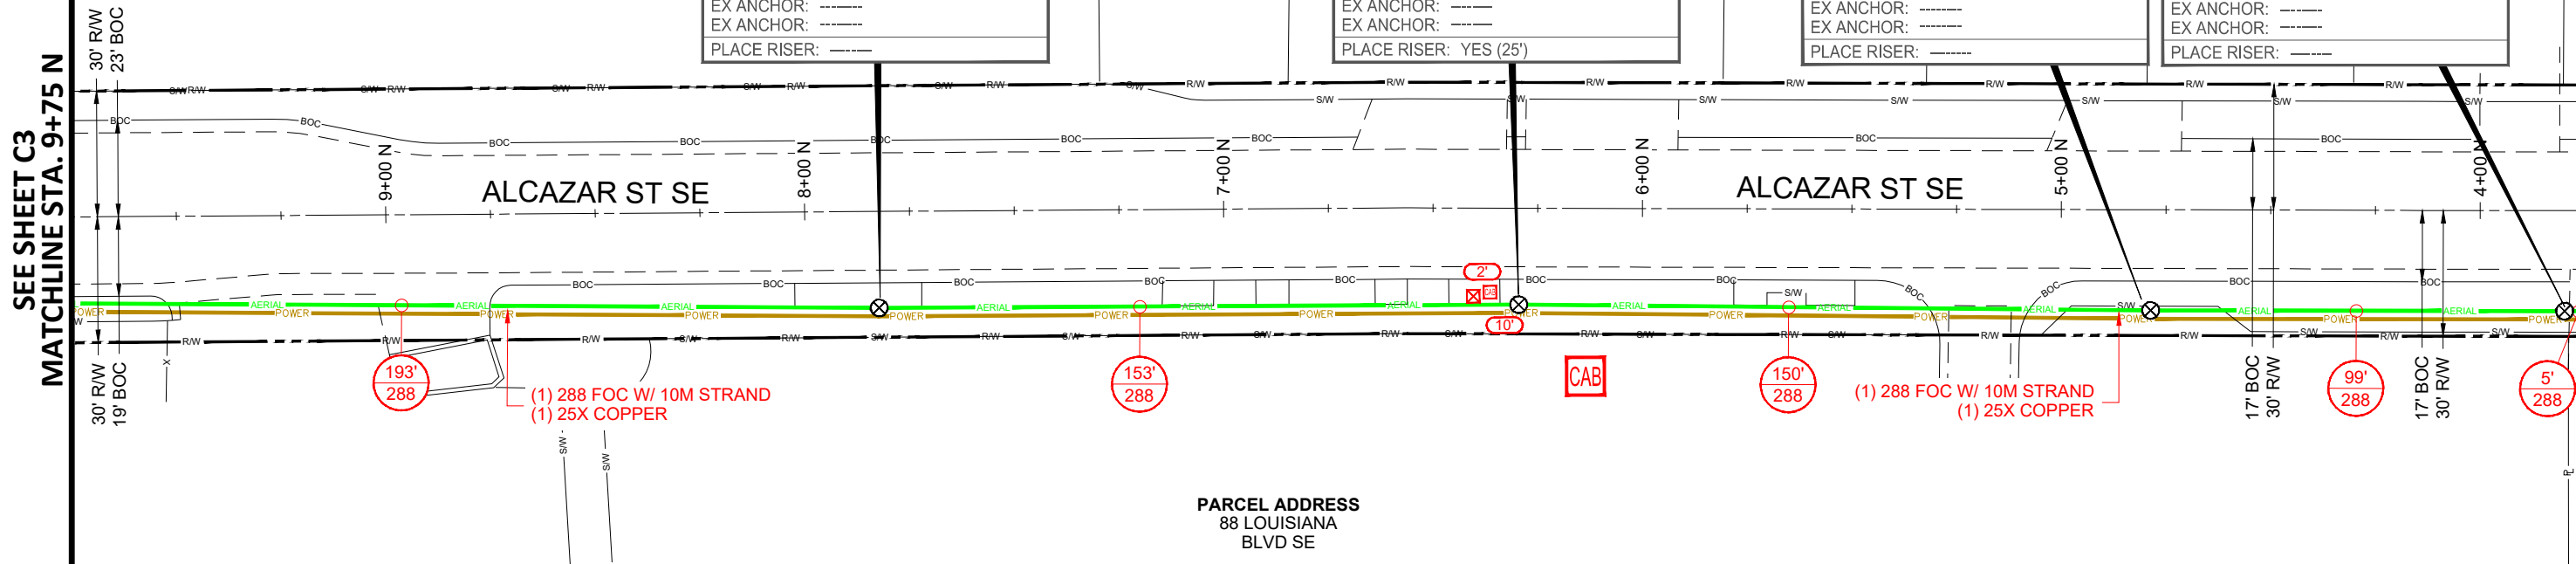

STA. 7+82 N 23' L
UTILITY POLE
ATTACH (N) 288 CNT
TO (N) 10M STRAND

STA. 6+29 N 23' L
UTILITY POLE

STA. 4+79 N 24' L
UTILITY POLE
ATTACH (N) 288 CNT
TO (N) 10M STRAND

STA. 3+80 N 24' L
UTILITY POLE
ATTACH (N) 288 CNT
TO (N) 10M STRAND

THIS SHEET REQUIRES:					
DESCRIPTION	UNIT	QTY.	UNIT DESCRIPTION	UNIT	QTY.
PL. (N) 288 CNT FOC W/ 10M STRAND	L. FT.	600	BORE & PL. (N) (3) - 1 1/4" HDPE CONDUITS	L. FT.	0
PL. (N) 288 CNT FOC SLACK LOOP	L. FT.	0	BORE & PL. (N) (1) - 25X COPPER	L. FT.	0
PL. (N) 48 CNT FOC W/ 10M STRAND	L. FT.	0	TRENCH & PL. (N) (3) - 1 1/2" HDPE CONDUITS	L. FT.	0
PL. (N) 48 CNT FOC SLACK LOOP	L. FT.	0	TRENCH & PL. (N) (1) - 25X COPPER	L. FT.	0
PL. (N) 6 CNT LC/UPC DUPLEX NODE WHIP	L. FT.	0	PL. (N) 288 CNT FOC	L. FT.	0
PL. (N) 6 CNT LC/UPC DUPLEX NODE WHIP SLACK LOOP	L. FT.	0	PL. (N) 288 CNT FOC SLACK LOOP	L. FT.	0
PL. (N) 25X COPPER	L. FT.	600	PL. (N) 48 CNT FOC	L. FT.	0
PL. (N) 25X COPPER SLACK LOOP	L. FT.	0	PL. (N) 48 CNT FOC SLACK LOOP	L. FT.	0
PL. (N) 10M STRAND OVERHEAD GUY	L. FT.	0	PL. (N) 25X COPPER	L. FT.	0
PL. (N) MID SPAN STORAGE ASSEMBLY	EACH	0	PL. (N) 25X COPPER SLACK LOOP	L. FT.	0
PL. (N) 2" RISER	EACH	1	PL. (N) 30" X 48" X 30" HANDHOLE	EACH	0
PL. (N) DOWN GUY AND ANCHOR	EACH	0	PL. (N) 5/8" X 8" GROUND ROD	EACH	0
PL. (N) SIDEWALK DOWN GUY W/ ANCHOR	EACH	0			
PL. (N) SPLICE CASE	EACH	0			

NOTE: "UNDERGROUND UTILITIES NOT SHOWN
ON PROPOSED AERIAL LOCATIONS".

FULL SIZE 34X22 - 1" = 20'
HALF SIZE 11X17 - 1" = 40'

CPN 722584



2055 SOUTH STEARMAN DRIVE
CHANDLER, ARIZONA 85286

DRAWING DISCLAIMER
Facility locations are general in nature. WYCO Field Services will not be held accountable for the accuracy of the information provided in these drawings.

CAUTION
Foreign utility locations are approximate. It is the construction contractor's responsibility to contact the local one call agency 48 hours prior to construction for exact utility locations at:



CIVIL SEAL:

PROJECT NAME:
NM01019P

CITY OF ALBUQUERQUE

ALBUQUERQUE, NM
BERNALILLO COUNTY

PREPARED BY:			
 FIELD SERVICES WHERE QUALITY STILL COUNTS			
REV. #	DESCRIPTION	BY	DATE:
1	DAVID B REDLINES REV 1	GT	3-16-18
2	CITY REVISIONS	KMP	7-5-18
3	CC REDLINES	GT	7-10-18
4	CC REDLINES 7-24-18	GT	7-25-18
5	CC REDLINES 8-13-18	LR	8-13-18

C2

DRAWN BY: GT 9-26-17

STATE: NEW MEXICO

COUNTY: BERNALILLO

CITY: ALBUQUERQUE

SHEET NUMBER: C2 OF C8

DIRECTION OF
ENGINEERING




POLE DATA	
WALKOUT POLE: 11	
OWNER: PNM	
POLE #: N/T	
HEIGHT: 41'-8"	CLASS: -----
POA: XX.XX LASH TO (N) STRAND	
ATTACHMENT: -----	
EX ATTM 1: EXIST GUY / 40'-2"	
EX ATTM 2: TRANSFORMER / 33'-11"	
EX ATTM 3: EXIST GUY / 29'-8"	
EX ATTM 4: EXIST RISER / 28'-5"	
EX ATTM 5: EXIST GUY / 18'-3"	
EX ATTM 6: -----	
EX ATTM 7: -----	
EX ATTM 8: -----	
EX ANCHOR: -----	
EX ANCHOR: -----	
EX ANCHOR: -----	
PLACE RISER: YES (25')	

POLE DATA	
WALKOUT POLE: 8	
OWNER: PNM	
POLE #: H17B356	
HEIGHT: 43'-7"	CLASS: -----
POA: XX.XX LASH TO (N) STRAND	
ATTACHMENT: -----	
EX ATTM 1: PRIMARY / 43'-1"	
EX ATTM 2: PRIMARY / 40'-4"	
EX ATTM 3: NEUTRAL / 27'-5"	
EX ATTM 4: COMMUNICATION / 21'-1"	
EX ATTM 5: -----	
EX ATTM 6: -----	
EX ATTM 7: -----	
EX ATTM 8: -----	
EX ANCHOR: -----	
EX ANCHOR: -----	
EX ANCHOR: -----	
PLACE RISER: -----	

POLE DATA	
WALKOUT POLE: 9	
OWNER: PNM	POLE #: H17B359
HEIGHT: 33'-1"	CLASS: N/A
POA: XX.XX ATTACH TO OVERHEAD GUY STRAND	
ATTACHMENT: N/A	
EX GUY ATTM: CROSS ARM / 33'-1"	
EX GUY ATTM: NEUTRAL / 28'-2"	
EX GUY ATTM: COMMUNICATION / 25'-5"	
EX GUY ATTM: N/A	
EX ANCHOR: N/A	
EX ANCHOR: N/A	
PLACE RISER: N/A	

POLE DATA	
WALKOUT POLE: 10	
OWNER: PNM	POLE #: H17B403
HEIGHT: 37'-0"	CLASS: N/A
POA: XX.XX ATTACH TO OVERHEAD GUY STRAND	
ATTACHMENT: N/A	
EX GUY ATTM: PRIMARY / 37'-0" & 34'-8"	
EX GUY ATTM: TRANSFORMER / 31'-7"	
EX GUY ATTM: NEUTRAL / 29'-6"	
EX GUY ATTM: COMMUNICATION / 22'-0"	
EX ANCHOR: N/A	
EX ANCHOR: N/A	
PLACE RISER: N/A	

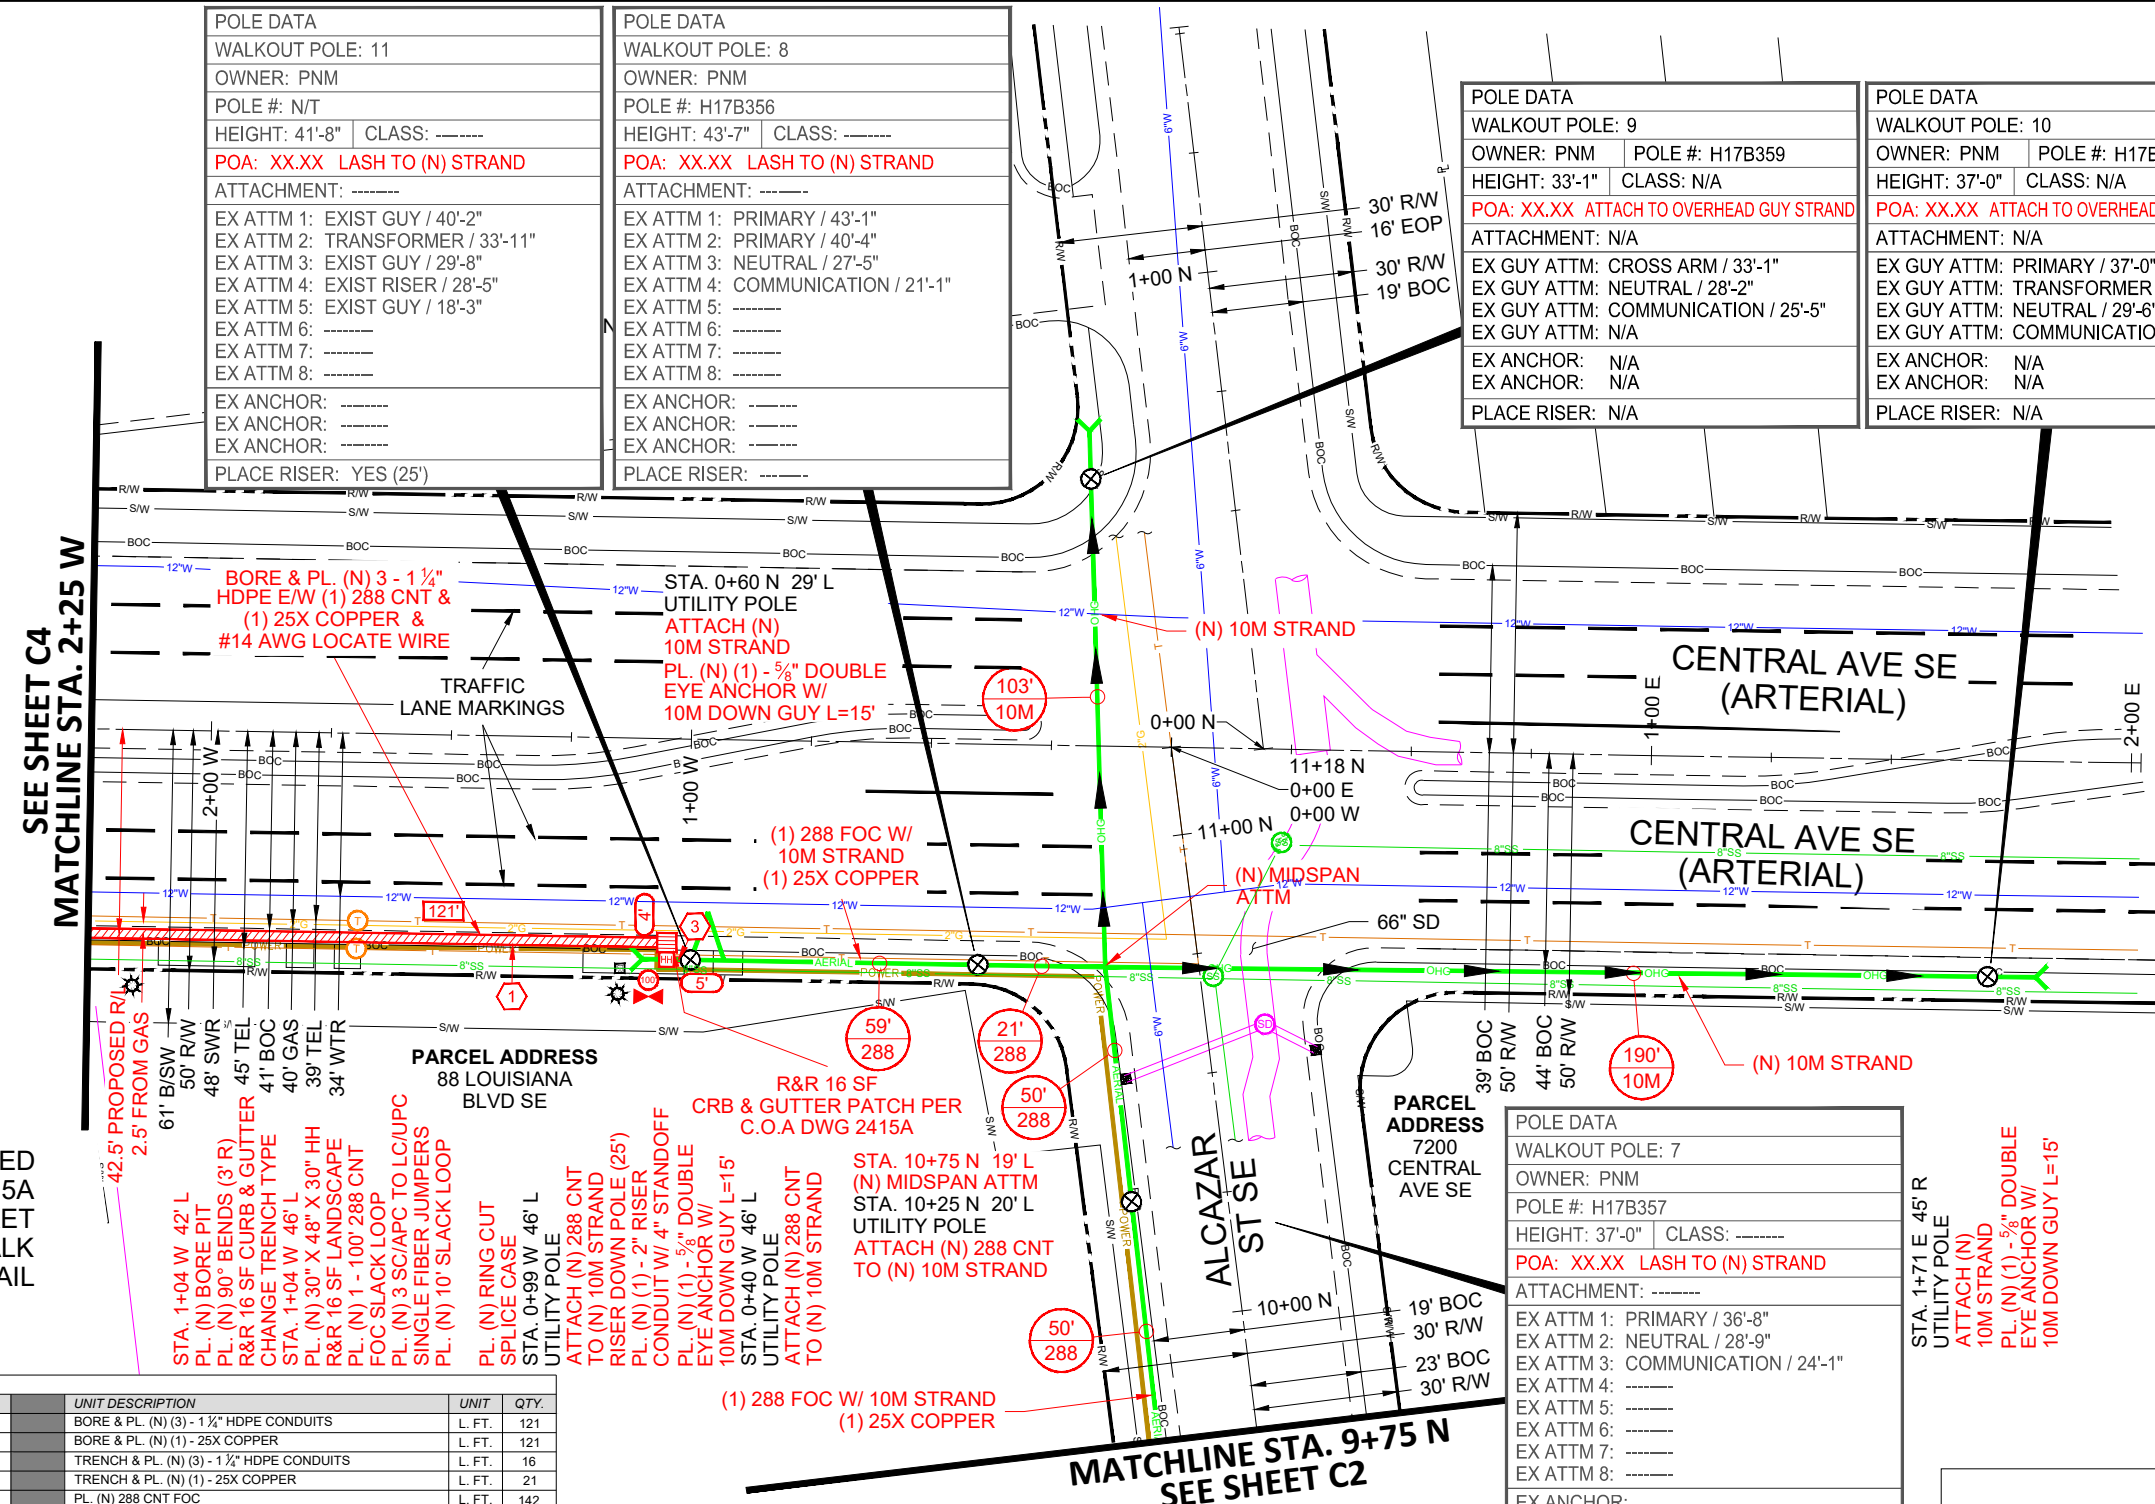


IF ANY SIDEWALK AFFECTED
REFER TO C.O.A. DETAIL 2415A
ON PAGE D4 OF DESIGN PACKET
FOR SIDEWALK
RESTORATION DETAIL

THIS SHEET REQUIRES:			
DESCRIPTION	UNIT	QTY.	UNIT DESCRIPTION
PL. (N) 288 CNT FOC W/ 10M STRAND	L. FT.	180	BORE & PL. (N) (3) - 1 1/4" HDPE CONDUITS
PL. (N) 288 CNT FOC SLACK LOOP	L. FT.	0	BORE & PL. (N) (1) - 25X COPPER
PL. (N) 48 CNT FOC W/ 10M STRAND	L. FT.	0	TRENCH & PL. (N) (3) - 1 1/2" HDPE CONDUITS
PL. (N) 48 CNT FOC SLACK LOOP	L. FT.	0	TRENCH & PL. (N) (1) - 25X COPPER
PL. (N) 3 SC/APC TO LC/UPC SINGLE FIBER JUMPERS	EACH	1	PL. (N) 288 CNT FOC
PL. (N) 6 CNT LC/UPC DUPLEX NODE WHIP SLACK LOOP	L. FT.	50	PL. (N) 288 CNT FOC SLACK LOOP
PL. (N) 25X COPPER	L. FT.	180	PL. (N) 48 CNT FOC
PL. (N) 25X COPPER SLACK LOOP	L. FT.	0	PL. (N) 48 CNT FOC SLACK LOOP
PL. (N) 10M STRAND OVERHEAD GUY	L. FT.	293	PL. (N) 25X COPPER
PL. (N) MID SPAN STORAGE ASSEMBLY	EACH	0	PL. (N) 25X COPPER SLACK LOOP
PL. (N) 2" RISER	EACH	1	PL. (N) 30" X 48" X 30" HANDHOLE
PL. (N) DOWN GUY AND ANCHOR	EACH	3	PL. (N) 5/8" X 8' GROUND ROD
PL. (N) SIDEWALK DOWN GUY W/ ANCHOR	EACH	0	PL. (N) #14 AWG LOCATE WIRE
PL. (N) SPLICE CASE	EACH	1	PL. (N) 4" X 4" BORE PIT

NOTE: "UNDERGROUND UTILITIES NOT SHOWN
ON PROPOSED AERIAL LOCATIONS".

POLE DATA	
WALKOUT POLE: 7	
OWNER: PNM	
POLE #: H17B357	
HEIGHT: 37'-0"	CLASS: -----
POA: XX.XX LASH TO (N) STRAND	
ATTACHMENT: -----	
EX ATTM 1: PRIMARY / 36'-8"	
EX ATTM 2: NEUTRAL / 28'-9"	
EX ATTM 3: COMMUNICATION / 24'-1"	
EX ATTM 4: -----	
EX ATTM 5: -----	
EX ATTM 6: -----	
EX ATTM 7: -----	
EX ATTM 8: -----	
EX ANCHOR: -----	
EX ANCHOR: -----	
EX ANCHOR: -----	
PLACE RISER: -----	

STA. 1+71 E 45' R
UTILITY POLE
ATTACH (N)
10M STRAND
PL. (N) (1) - 5/8" DOUBLE
EYE ANCHOR W/
10M DOWN GUY L=15'

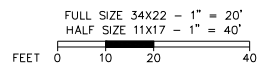

CROWN CASTLE
NG WEST, LLC
2055 SOUTH STEARMAN DRIVE
CHANDLER, ARIZONA 85286

DRAWING DISCLAIMER
Facility locations are general in nature. WYCO Field Services will not be held accountable for the accuracy of the information provided in these drawings.

CAUTION
Foreign utility locations are approximate. It is the construction contractor's responsibility to contact the local one call agency 48 hours prior to construction for exact utility locations at:


nm811
Know what's below. Call before you dig.

CIVIL SEAL:

PROJECT NAME:
NM01019P
CITY OF ALBUQUERQUE
ALBUQUERQUE, NM
BERNALILLO COUNTY

PREPARED BY:			
REV. #	DESCRIPTION	BY	DATE:
1	DAVID B REDLINES REV 1	GT	3-16-18
2	CITY REVISIONS	KMP	7-5-18
3	CC REDLINES	GT	7-10-18
4	CC REDLINES 7-24-18	GT	7-25-18
5	CC REDLINES 8-13-18	LR	8-13-18


C3

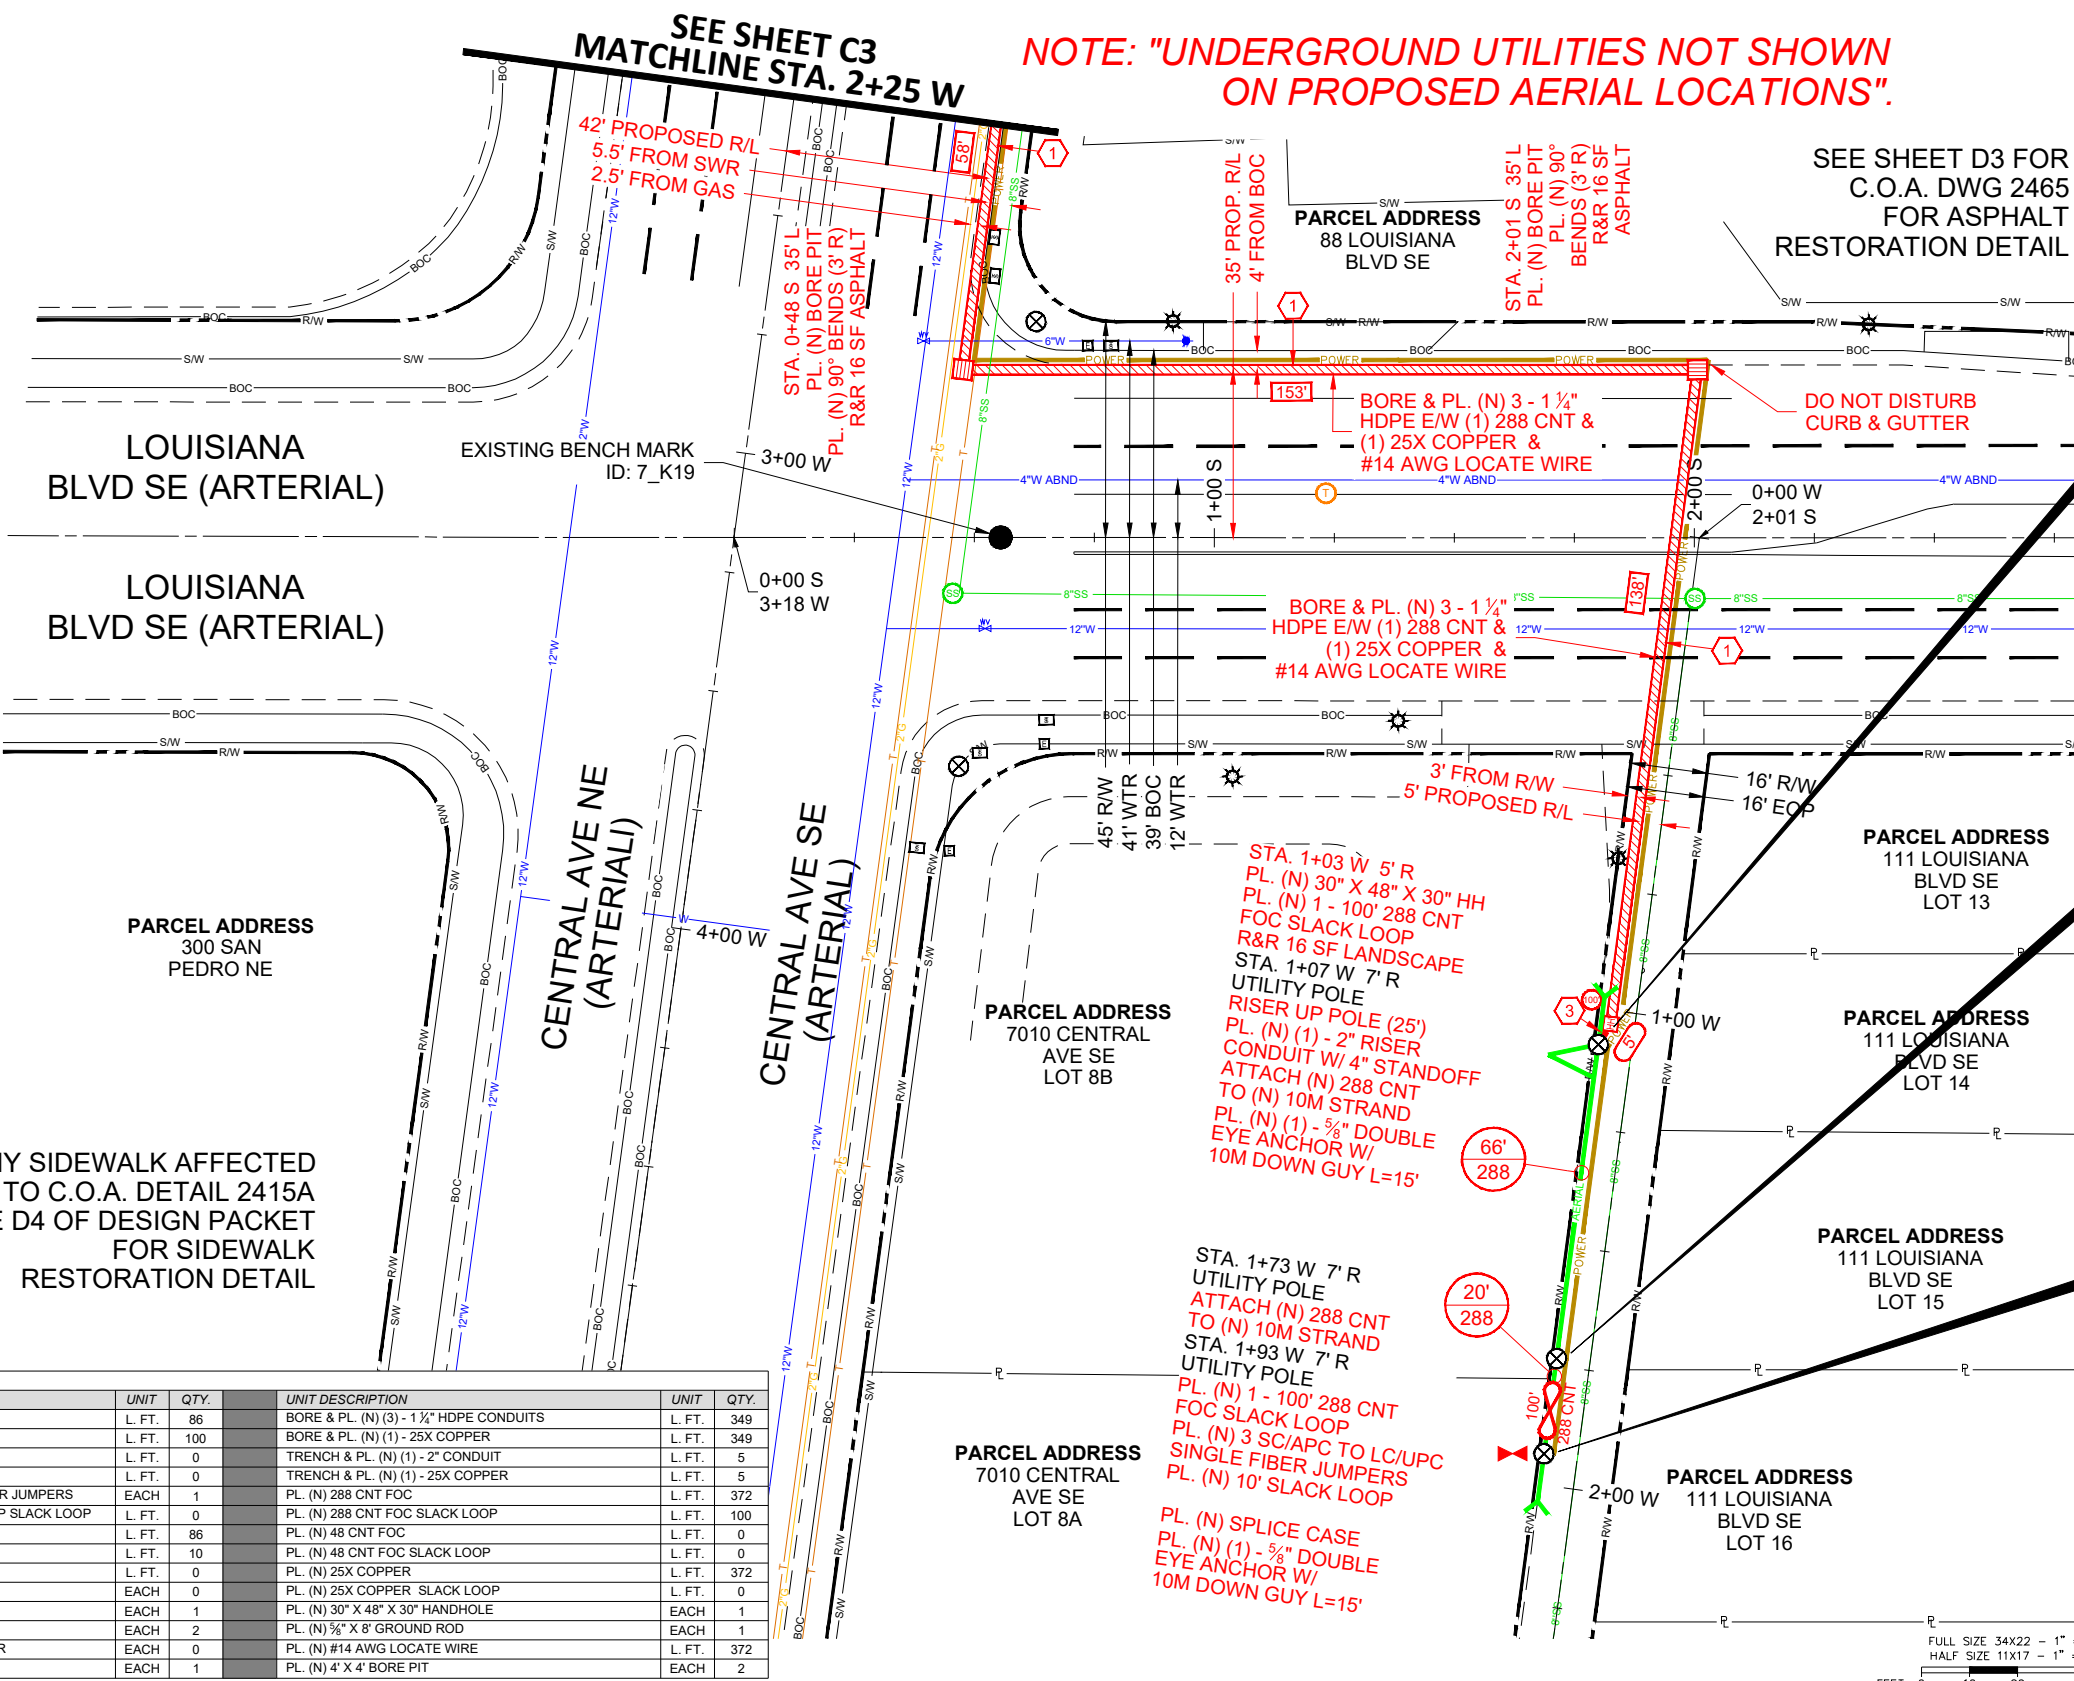

POLE DATA	
WALKOUT POLE: 12	
OWNER: -----	
POLE #: -----	
HEIGHT: -----	CLASS: -----
POA: XX.XX LASH TO (N) STRAND	
ATTACHMENT: -----	
EX ATTM 1: -----	
EX ATTM 2: -----	
EX ATTM 3: -----	
EX ATTM 4: -----	
EX ATTM 5: -----	
EX ATTM 6: -----	
EX ATTM 7: -----	
EX ATTM 8: -----	
EX ANCHOR: -----	
EX ANCHOR: -----	
EX ANCHOR: -----	
PLACE RISER: YES (25')	

POLE DATA	
WALKOUT POLE: 13	
OWNER: -----	
POLE #: -----	
HEIGHT: -----	CLASS: -----
POA: XX.XX LASH TO (N) STRAND	
ATTACHMENT: -----	
EX ATTM 1: -----	
EX ATTM 2: -----	
EX ATTM 3: -----	
EX ATTM 4: -----	
EX ATTM 5: -----	
EX ATTM 6: -----	
EX ATTM 7: -----	
EX ATTM 8: -----	
EX ANCHOR: -----	
EX ANCHOR: -----	
EX ANCHOR: -----	
PLACE RISER: -----	

POLE DATA	
WALKOUT POLE: 14	
OWNER: -----	
POLE #: -----	
HEIGHT: -----	CLASS: -----
POA: XX.XX LASH TO (N) STRAND	
ATTACHMENT: -----	
EX ATTM 1: -----	
EX ATTM 2: -----	
EX ATTM 3: -----	
EX ATTM 4: -----	
EX ATTM 5: -----	
EX ATTM 6: -----	
EX ATTM 7: -----	
EX ATTM 8: -----	
EX ANCHOR: -----	
EX ANCHOR: -----	
EX ANCHOR: -----	
PLACE RISER: -----	

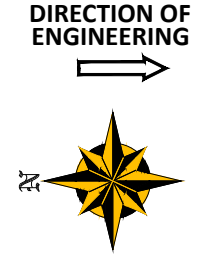

IF ANY SIDEWALK AFFECTED
REFER TO C.O.A. DETAIL 2415A
ON PAGE D4 OF DESIGN PACKET
FOR SIDEWALK
RESTORATION DETAIL

THIS SHEET REQUIRES:					
DESCRIPTION	UNIT	QTY.	UNIT DESCRIPTION	UNIT	QTY.
PL. (N) 288 CNT FOC W/ 10M STRAND	L. FT.	86	BORE & PL. (N) (3) - 1 1/4" HDPE CONDUITS	L. FT.	349
PL. (N) 288 CNT FOC SLACK LOOP	L. FT.	100	BORE & PL. (N) (1) - 25X COPPER	L. FT.	349
PL. (N) 48 CNT FOC W/ 10M STRAND	L. FT.	0	TRENCH & PL. (N) (1) - 2" CONDUIT	L. FT.	5
PL. (N) 48 CNT FOC SLACK LOOP	L. FT.	0	TRENCH & PL. (N) (1) - 25X COPPER	L. FT.	5
PL. (N) 3 SC/APC TO LC/UPC SINGLE FIBER JUMPERS	EACH	1	PL. (N) 288 CNT FOC	L. FT.	372
PL. (N) 6 CNT LC/UPC DUPLEX NODE WHIP SLACK LOOP	L. FT.	0	PL. (N) 288 CNT FOC SLACK LOOP	L. FT.	100
PL. (N) 25X COPPER	L. FT.	86	PL. (N) 48 CNT FOC	L. FT.	0
PL. (N) 25X COPPER SLACK LOOP	L. FT.	10	PL. (N) 48 CNT FOC SLACK LOOP	L. FT.	0
PL. (N) 10M STRAND OVERHEAD GUY	L. FT.	0	PL. (N) 25X COPPER	L. FT.	372
PL. (N) MID SPAN STORAGE ASSEMBLY	EACH	0	PL. (N) 25X COPPER SLACK LOOP	L. FT.	0
PL. (N) 2" RISER	EACH	1	PL. (N) 30" X 48" X 30" HANDHOLE	EACH	1
PL. (N) DOWN GUY AND ANCHOR	EACH	2	PL. (N) 5/8" X 8' GROUND ROD	EACH	1
PL. (N) SIDEWALK DOWN GUY W/ ANCHOR	EACH	0	PL. (N) #14 AWG LOCATE WIRE	L. FT.	372
PL. (N) SPLICE CASE	EACH	1	PL. (N) 4" X 4" BORE PIT	EACH	2



CROWN
CASTLE

NG WEST, LLC

2055 SOUTH STEARMAN DRIVE
CHANDLER, ARIZONA 85286

DRAWING DISCLAIMER
Facility locations are general in nature. WYCO Field Services will not be held accountable for the accuracy of the information provided in these drawings.

CAUTION
Foreign utility locations are approximate. It is the construction contractor's responsibility to contact the local one call agency 48 hours prior to construction for exact utility locations at:



CIVIL SEAL:

PROJECT NAME:
NM01019P

CITY OF ALBUQUERQUE

ALBUQUERQUE, NM
BERNALILLO COUNTY

PREPARED BY:			
			
REV. #	DESCRIPTION	BY	DATE:
1	DAVID B REDLINES REV 1	GT	3-16-18
2	CITY REVISIONS	KMP	7-5-18
3	CC REDLINES	GT	7-10-18
4	CC REDLINES 7-24-18	GT	7-25-18
5	CC REDLINES 8-13-18	LR	8-13-18

C4

DRAWN BY: GT 9-26-17



SHEET NUMBER: C4 OF C8

POLE DATA		
WALKOUT POLE: 15		
OWNER: PNM		
POLE #: N/T		
HEIGHT: 36'-4"	CLASS: -----	
POA: XX.XX LASH TO (N) STRAND		
ATTACHMENT: -----		
EX ATTM 1: PRIMARY / 34'-8"		
EX ATTM 2: PRIMARY / 30'-10"		
EX ATTM 3: SECONDARY / 26'-9"		
EX ATTM 4: NEUTRAL / 26'-7"		
EX ATTM 5: COMMUNICATION / 22'-4"		
EX ATTM 6: COMMUNICATION / 21'-0"		
EX ATTM 7: COMMUNICATION / 19'-9"		
EX ATTM 8: -----		
EX ANCHOR: -----		
EX ANCHOR: -----		
EX ANCHOR: -----		
PLACE RISER: -----		

POLE DATA		
WALKOUT POLE: 16		
OWNER: PNM		
POLE #: N/T		
HEIGHT: 36'-6"	CLASS: -----	
POA: XX.XX LASH TO (N) STRAND		
ATTACHMENT: -----		
EX ATTM 1: PRIMARY / 35'-0"		
EX ATTM 2: NEUTRAL / 26'-4"		
EX ATTM 3: COMMUNICATION / 22'-5"		
EX ATTM 4: COMMUNICATION / 21'-7"		
EX ATTM 5: COMMUNICATION / 19'-11"		
EX ATTM 6: -----		
EX ATTM 7: -----		
EX ATTM 8: -----		
EX ANCHOR: -----		
EX ANCHOR: -----		
EX ANCHOR: -----		
PLACE RISER: -----		


POLE DATA		
WALKOUT POLE: 17		
OWNER: PNM		
POLE #: J2114143		
HEIGHT: 91'-6"	CLASS: -----	
POA: XX.XX LASH TO (N) STRAND		
ATTACHMENT: -----		
EX ATTM 1: PRIMARY / 38'-7"		
EX ATTM 2: NEUTRAL / 26'-1"		
EX ATTM 3: COMMUNICATION / 22'-9"		
EX ATTM 4: COMMUNICATION / 22'-3"		
EX ATTM 5: COMMUNICATION / 20'-11"		
EX ATTM 6: -----		
EX ATTM 7: -----		
EX ATTM 8: -----		
EX ANCHOR: -----		
EX ANCHOR: -----		
EX ANCHOR: -----		
PLACE RISER: -----		

POLE DATA		
WALKOUT POLE: 18		
OWNER: PNM		
POLE #: N/T		
HEIGHT: 36'-6"	CLASS: -----	
POA: XX.XX LASH TO (N) STRAND		
ATTACHMENT: -----		
EX ATTM 1: PRIMARY / 35'-0"		
EX ATTM 2: NEUTRAL / 26'-4"		
EX ATTM 3: COMMUNICATION / 22'-11"		
EX ATTM 4: COMMUNICATION / 20'-10"		
EX ATTM 5: COMMUNICATION / 19'-2"		
EX ATTM 6: -----		
EX ATTM 7: -----		
EX ATTM 8: -----		
EX ANCHOR: -----		
EX ANCHOR: -----		
EX ANCHOR: -----		
PLACE RISER: -----		

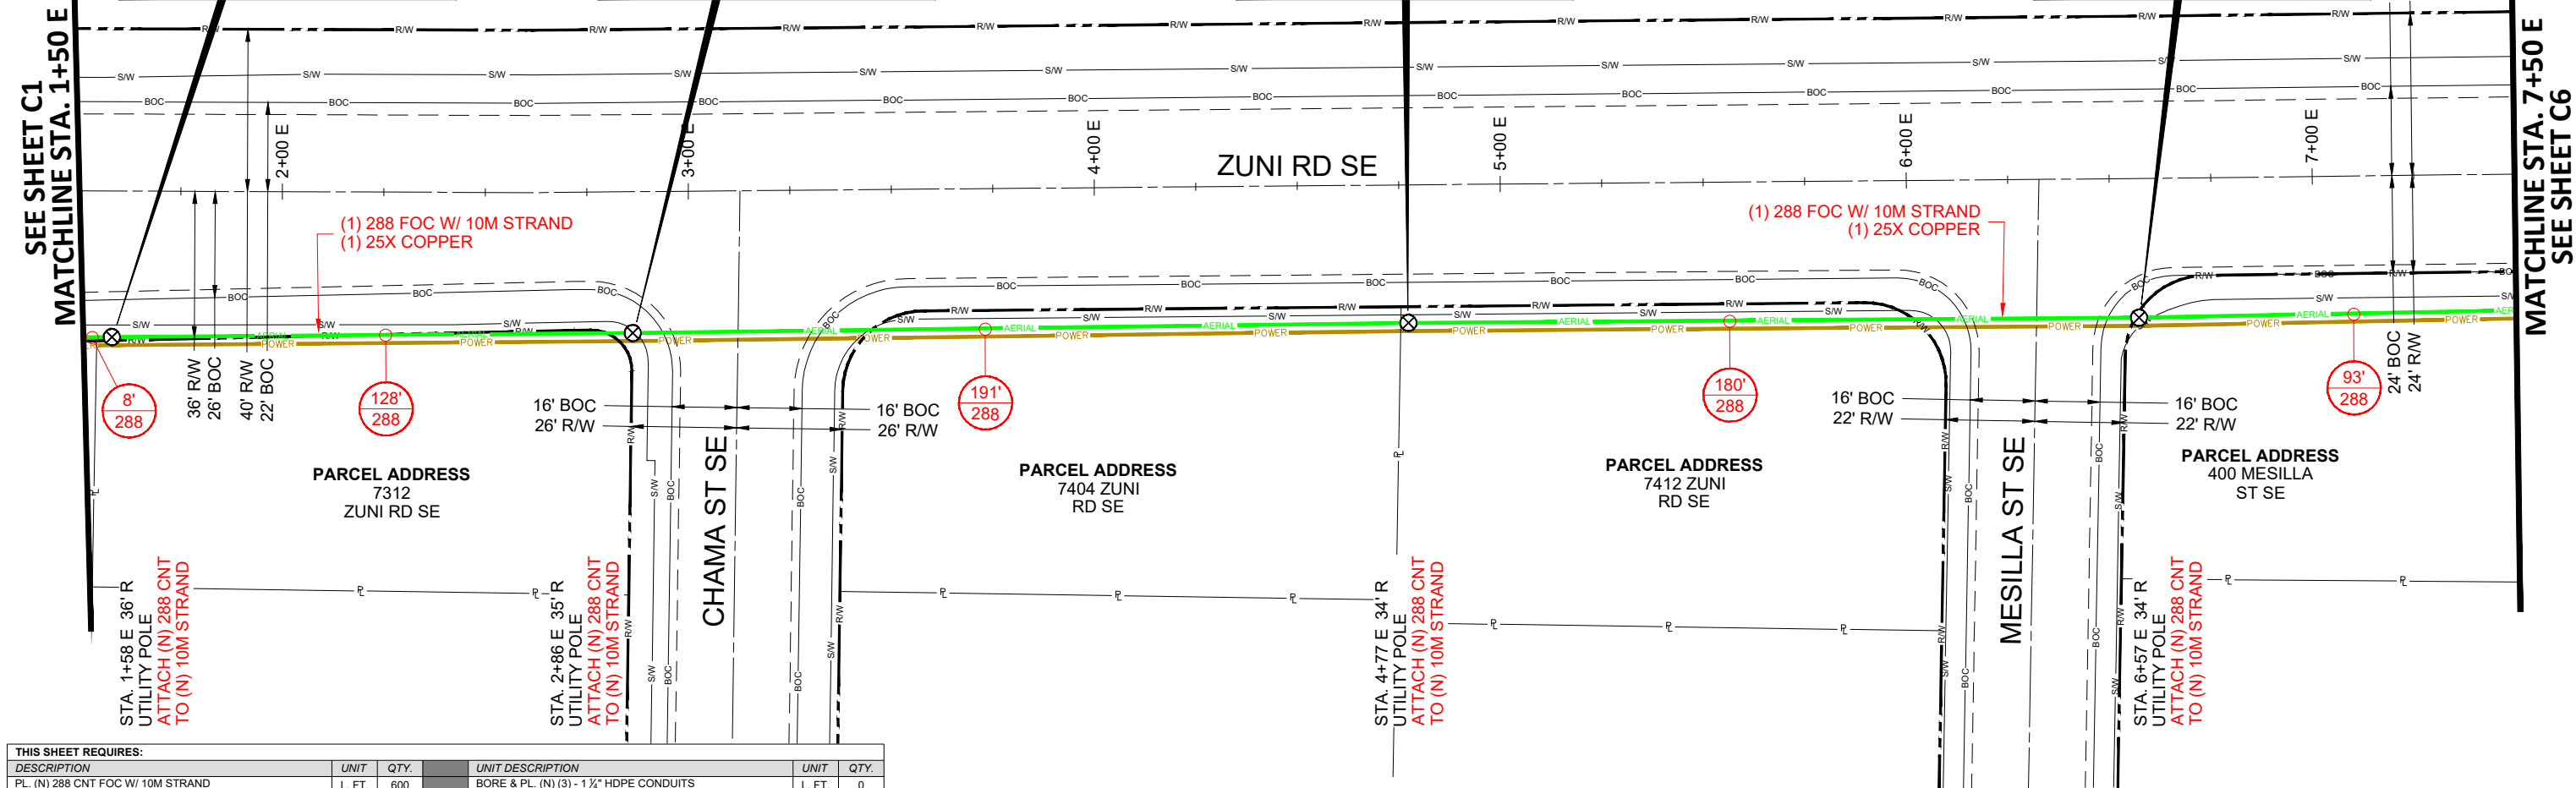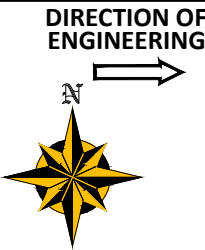

THIS SHEET REQUIRES:					
DESCRIPTION	UNIT	QTY.	UNIT DESCRIPTION	UNIT	QTY.
PL. (N) 288 CNT FOC W/ 10M STRAND	L. FT.	600	BORE & PL. (N) (3) - 1 1/4" HDPE CONDUITS	L. FT.	0
PL. (N) 288 CNT FOC SLACK LOOP	L. FT.	0	BORE & PL. (N) (1) - 25X COPPER	L. FT.	0
PL. (N) 48 CNT FOC W/ 10M STRAND	L. FT.	0	TRENCH & PL. (N) (3) - 1 1/2" HDPE CONDUITS	L. FT.	0
PL. (N) 48 CNT FOC SLACK LOOP	L. FT.	0	TRENCH & PL. (N) (1) - 25X COPPER	L. FT.	0
PL. (N) 6 CNT LC/UPC DUPLEX NODE WHIP	L. FT.	0	PL. (N) 288 CNT FOC	L. FT.	0
PL. (N) 6 CNT LC/UPC DUPLEX NODE WHIP SLACK LOOP	L. FT.	0	PL. (N) 288 CNT FOC SLACK LOOP	L. FT.	0
PL. (N) 25X COPPER	L. FT.	600	PL. (N) 48 CNT FOC	L. FT.	0
PL. (N) 25X COPPER SLACK LOOP	L. FT.	0	PL. (N) 48 CNT FOC SLACK LOOP	L. FT.	0
PL. (N) 10M STRAND OVERHEAD GUY	L. FT.	0	PL. (N) 25X COPPER	L. FT.	0
PL. (N) MID SPAN STORAGE ASSEMBLY	EACH	0	PL. (N) 25X COPPER SLACK LOOP	L. FT.	0
PL. (N) 2" RISER	EACH	0	PL. (N) 30" X 48" X 30" HANDHOLE	EACH	0
PL. (N) DOWN GUY AND ANCHOR	EACH	0	PL. (N) 5/8" X 8' GROUND ROD	EACH	0
PL. (N) SIDEWALK DOWN GUY W/ ANCHOR	EACH	0			
PL. (N) SPLICE CASE	EACH	0			

NOTE: "UNDERGROUND UTILITIES NOT SHOWN ON PROPOSED AERIAL LOCATIONS".

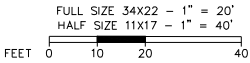

CPN 722584



NG WEST, LLC

2055 SOUTH STEARMAN DRIVE
CHANDLER, ARIZONA 85286

DRAWING DISCLAIMER
Facility locations are general in nature. WYCO Field Services will not be held accountable for the accuracy of the information provided in these drawings.

CAUTION
Foreign utility locations are approximate. It is the construction contractor's responsibility to contact the local one call agency 48 hours prior to construction for exact utility locations at:



CIVIL SEAL:

PROJECT NAME:
NM01019P

CITY OF ALBUQUERQUE

ALBUQUERQUE, NM
BERNALILLO COUNTY

PREPARED BY:			
			
REV. #	DESCRIPTION	BY	DATE:
1	DAVID B REDLINES REV 1	GT	3-16-18
2	CITY REVISIONS	KMP	7-5-18
3	CC REDLINES	GT	7-10-18
4	CC REDLINES 7-24-18	GT	7-25-18
5	CC REDLINES 8-13-18	LR	8-13-18

C5

STATE: NEW MEXICO

COUNTY: BERNALILLO

CITY: ALBUQUERQUE

DRAWN BY: GT 9-26-17

SHEET NUMBER: C5 OF C8

DIRECTION OF
ENGINEERING



POLE DATA	
WALKOUT POLE: 21	
OWNER: PNM	POLE #: N/T
HEIGHT: N/A	CLASS: N/A
POA: XX.XX ATTACH TO OVERHEAD GUY STRAND	
ATTACHMENT: N/A	
EX GUY ATTM: N/A	
EX GUY ATTM: N/A	
EX GUY ATTM: N/A	
EX GUY ATTM: N/A	
EX ANCHOR: N/A	
EX ANCHOR: N/A	
PLACE RISER: N/A	

POLE DATA	
WALKOUT POLE: 20	
OWNER: PNM	
POLE #: N/T	
HEIGHT: 36'-8"	CLASS: -----
POA: XX.XX LASH TO (N) STRAND	
ATTACHMENT: -----	
EX ATTM 1: PRIMARY / 35'-3"	
EX ATTM 2: NEUTRAL / 26'-8"	
EX ATTM 3: STREET LIGHT / 25'-5"	
EX ATTM 4: COMMUNICATION / 22'-9"	
EX ATTM 5: COMMUNICATION / 21'-4"	
EX ATTM 6: COMMUNICATION / 20'-3"	
EX ATTM 7: -----	
EX ATTM 8: -----	
EX ANCHOR: -----	
EX ANCHOR: -----	
EX ANCHOR: -----	
PLACE RISER: -----	

POLE DATA	
WALKOUT POLE: 19	
OWNER: PNM	
POLE #: N/T	
HEIGHT: 36'-1"	CLASS: -----
POA: XX.XX LASH TO (N) STRAND	
ATTACHMENT: -----	
EX ATTM 1: PRIMARY / 34'-8"	
EX ATTM 2: PRIMARY / 33'-1"	
EX ATTM 3: NEUTRAL / 26'-4"	
EX ATTM 4: COMMUNICATION / 23'-0"	
EX ATTM 5: COMMUNICATION / 22'-2"	
EX ATTM 6: COMMUNICATION / 21'-5"	
EX ATTM 7: COMMUNICATION / 20'-2"	
EX ATTM 8: -----	
EX ANCHOR: -----	
EX ANCHOR: -----	
EX ANCHOR: -----	
PLACE RISER: -----	

POLE DATA	
WALKOUT POLE: 22	
OWNER: PNM	
POLE #: H17B136	
HEIGHT: 33'-11"	CLASS: -----
POA: XX.XX LASH TO (N) STRAND	
ATTACHMENT: -----	
EX ATTM 1: TRANSFORMER / 29'-0"	
EX ATTM 2: NEUTRAL / 25'-7"	
EX ATTM 3: COMMUNICATION / 17'-3"	
EX ATTM 4: -----	
EX ATTM 5: -----	
EX ATTM 6: -----	
EX ATTM 7: -----	
EX ATTM 8: -----	
EX ANCHOR: -----	
EX ANCHOR: -----	
EX ANCHOR: -----	
PLACE RISER: -----	

THIS SHEET REQUIRES:					
DESCRIPTION	UNIT	QTY.	UNIT DESCRIPTION	UNIT	QTY.
PL. (N) 288 CNT FOC W/ 10M STRAND	L. FT.	292	BORE & PL. (N) (3) - 1 1/4" HDPE CONDUITS	L. FT.	0
PL. (N) 288 CNT FOC SLACK LOOP	L. FT.	300	BORE & PL. (N) (1) - 25X COPPER	L. FT.	0
PL. (N) 48 CNT FOC W/ 10M STRAND	L. FT.	0	TRENCH & PL. (N) (3) - 1 1/4" HDPE CONDUITS	L. FT.	0
PL. (N) 48 CNT FOC SLACK LOOP	L. FT.	0	TRENCH & PL. (N) (1) - 25X COPPER	L. FT.	0
PL. (N) 3 SC/APC TO LC/UPC SINGLE FIBER JUMPERS	EACH	2	PL. (N) 288 CNT FOC	L. FT.	0
PL. (N) 6 CNT LC/UPC DUPLEX NODE WHIP SLACK LOOP	L. FT.	0	PL. (N) 288 CNT FOC SLACK LOOP	L. FT.	0
PL. (N) 25X COPPER	L. FT.	292	PL. (N) 48 CNT FOC	L. FT.	0
PL. (N) 25X COPPER SLACK LOOP	L. FT.	20	PL. (N) 48 CNT FOC SLACK LOOP	L. FT.	0
PL. (N) 10M STRAND OVERHEAD GUY	L. FT.	186	PL. (N) 25X COPPER	L. FT.	0
PL. (N) MID SPAN STORAGE ASSEMBLY	EACH	0	PL. (N) 25X COPPER SLACK LOOP	L. FT.	0
PL. (N) 2" RISER	EACH	0	PL. (N) 30" X 48" X 30" HANDHOLE	EACH	0
PL. (N) DOWN GUY AND ANCHOR	EACH	2	PL. (N) 5/8" X 8" GROUND ROD	EACH	0
PL. (N) SIDEWALK DOWN GUY W/ ANCHOR	EACH	0			
PL. (N) SPLICE CASE	EACH	2			

NOTE: "UNDERGROUND UTILITIES NOT SHOWN
ON PROPOSED AERIAL LOCATIONS".

FULL SIZE 34X22 - 1" = 20'
HALF SIZE 11X17 - 1" = 40'



2055 SOUTH STEARMAN DRIVE
CHANDLER, ARIZONA 85286

DRAWING DISCLAIMER

Facility locations are general in nature. WYCO Field Services will not be held accountable for the accuracy of the information provided in these drawings.

CAUTION

Foreign utility locations are approximate. It is the construction contractor's responsibility to contact the local one call agency 48 hours prior to construction for exact utility locations at:



CIVIL SEAL:

PROJECT NAME:
NM01019P

CITY OF ALBUQUERQUE

ALBUQUERQUE, NM
BERNALILLO COUNTY

PREPARED BY:



REV. #	DESCRIPTION	BY	DATE:
1	DAVID B REDLINES REV 1	GT	3-16-18
2	CITY REVISIONS	KMP	7-5-18
3	CC REDLINES	GT	7-10-18
4	CC REDLINES 7-24-18	GT	7-25-18
5	CC REDLINES 8-13-18	LR	8-13-18

DRAWN BY: GT 9-26-17

SHEET NUMBER: C6 OF C8


STATE: NEW MEXICO

COUNTY: BERNALILLO

CITY: ALBUQUERQUE


C6

CPN 722584

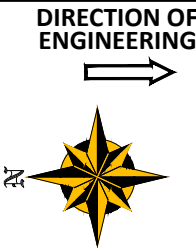

SEE SHEET C6
MATCHLINE STA. 1+50 S

MATCHLINE STA. 5+00 S
SEE SHEET C8

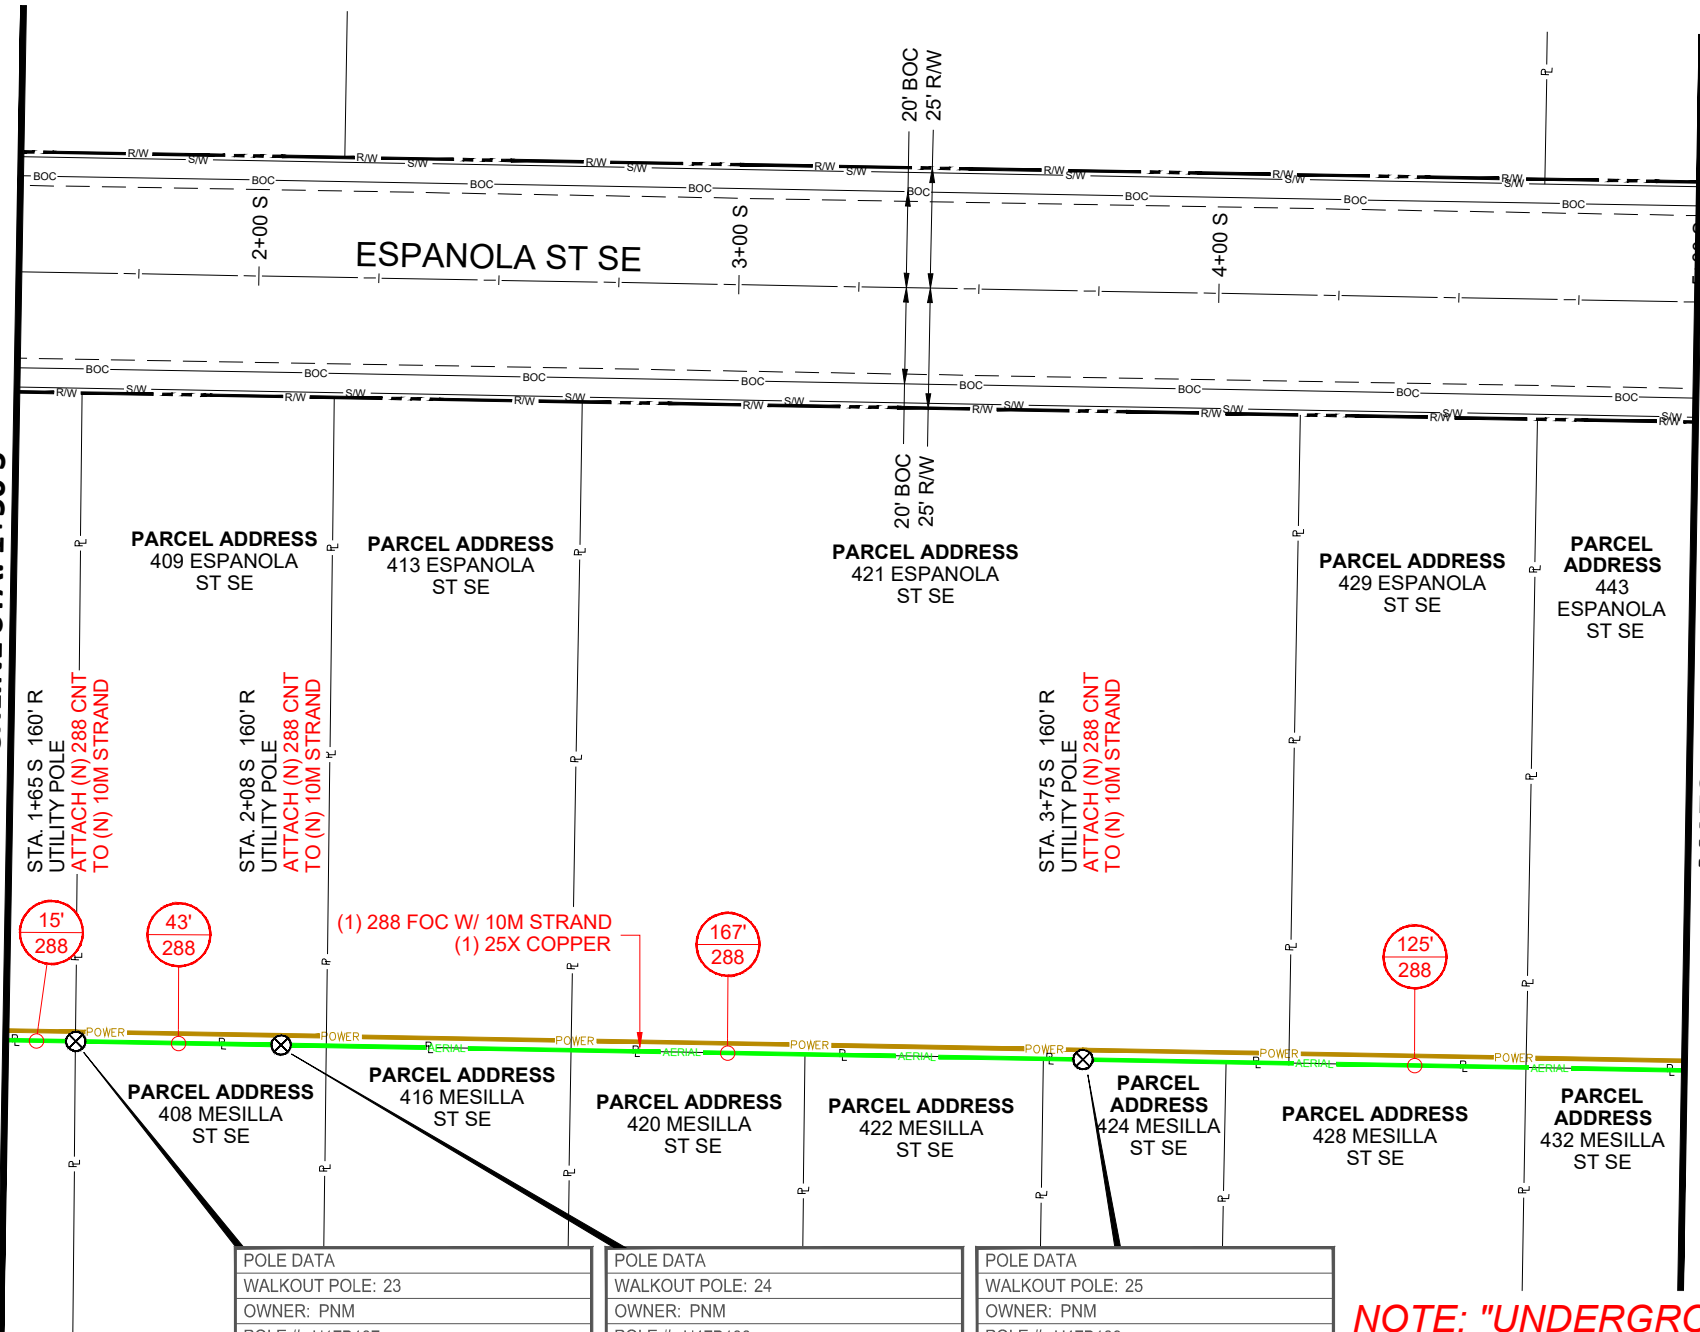


NOTE: "UNDERGROUND UTILITIES NOT SHOWN ON PROPOSED AERIAL LOCATIONS".

THIS SHEET REQUIRES:					
DESCRIPTION	UNIT	QTY.	UNIT DESCRIPTION	UNIT	QTY.
PL. (N) 288 CNT FOC W/ 10M STRAND	L. FT.	350	BORE & PL. (N) (3) - 1 1/4" HDPE CONDUITS	L. FT.	0
PL. (N) 288 CNT FOC SLACK LOOP	L. FT.	0	BORE & PL. (N) (1) - 25X COPPER	L. FT.	0
PL. (N) 48 CNT FOC W/ 10M STRAND	L. FT.	0	TRENCH & PL. (N) (3) - 1 1/2" HDPE CONDUITS	L. FT.	0
PL. (N) 48 CNT FOC SLACK LOOP	L. FT.	0	TRENCH & PL. (N) (1) - 25X COPPER	L. FT.	0
PL. (N) 3 SC/APC TO LC/UPC SINGLE FIBER JUMPERS	EACH	0	PL. (N) 288 CNT FOC	L. FT.	0
PL. (N) 6 CNT LC/UPC DUPLEX NODE WHIP SLACK LOOP	L. FT.	0	PL. (N) 288 CNT FOC SLACK LOOP	L. FT.	0
PL. (N) 25X COPPER	L. FT.	350	PL. (N) 48 CNT FOC	L. FT.	0
PL. (N) 25X COPPER SLACK LOOP	L. FT.	0	PL. (N) 48 CNT FOC SLACK LOOP	L. FT.	0
PL. (N) 10M STRAND OVERHEAD GUY	L. FT.	0	PL. (N) 25X COPPER	L. FT.	0
PL. (N) MID SPAN STORAGE ASSEMBLY	EACH	0	PL. (N) 25X COPPER SLACK LOOP	L. FT.	0
PL. (N) 2" RISER	EACH	0	PL. (N) 30" X 48" X 30" HANDHOLE	EACH	0
PL. (N) DOWN GUY AND ANCHOR	EACH	0	PL. (N) 3/8" X 8" GROUND ROD	EACH	0
PL. (N) SIDEWALK DOWN GUY W/ ANCHOR	EACH	0			
PL. (N) SPLICE CASE	EACH	0			

POLE DATA	
WALKOUT POLE:	23
OWNER:	PNM
POLE #:	H17B137
HEIGHT:	33'-1" CLASS: -----
POA:	XX.XX LASH TO (N) STRAND
ATTACHMENT:	-----
EX ATTM 1:	PRIMARY / 32'-9"
EX ATTM 2:	CAPACITOR / 30'-0"
EX ATTM 3:	NEUTRAL / 24'-6"
EX ATTM 4:	COMMUNICATION / 17'-0"
EX ATTM 5:	-----
EX ATTM 6:	-----
EX ATTM 7:	-----
EX ATTM 8:	-----
EX ANCHOR:	-----
EX ANCHOR:	-----
EX ANCHOR:	-----
PLACE RISER:	-----

POLE DATA	
WALKOUT POLE:	24
OWNER:	PNM
POLE #:	H17B138
HEIGHT:	15'-7" CLASS: -----
POA:	XX.XX LASH TO (N) STRAND
ATTACHMENT:	-----
EX ATTM 1:	TRANSFORMER / 13'-2"
EX ATTM 2:	-----
EX ATTM 3:	-----
EX ATTM 4:	-----
EX ATTM 5:	-----
EX ATTM 6:	-----
EX ATTM 7:	-----
EX ATTM 8:	-----
EX ANCHOR:	-----
EX ANCHOR:	-----
EX ANCHOR:	-----
PLACE RISER:	-----

POLE DATA	
WALKOUT POLE:	25
OWNER:	PNM
POLE #:	H17B139
HEIGHT:	33'-7" CLASS: -----
POA:	XX.XX LASH TO (N) STRAND
ATTACHMENT:	-----
EX ATTM 1:	PRIMARY / 34'-4"
EX ATTM 2:	TRANSFORMER / 29'-1"
EX ATTM 3:	PRIMARY / SECONDARY 26'-1"
EX ATTM 4:	NEUTRAL / 24'-1"
EX ATTM 5:	SECONDARY / 19'-3"
EX ATTM 6:	COMMUNICATION / 18'-6"
EX ATTM 7:	-----
EX ATTM 8:	-----
EX ANCHOR:	-----
EX ANCHOR:	-----
EX ANCHOR:	-----
PLACE RISER:	-----

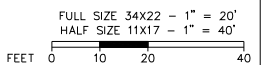



CROWN
CASTLE

NG WEST, LLC

2055 SOUTH STEARMAN DRIVE
CHANDLER, ARIZONA 85286

DRAWING DISCLAIMER
Facility locations are general in nature. WYCO Field Services will not be held accountable for the accuracy of the information provided in these drawings.

CAUTION
Foreign utility locations are approximate. It is the construction contractor's responsibility to contact the local one call agency 48 hours prior to construction for exact utility locations at:



CIVIL SEAL:

PROJECT NAME:
NM01019P

CITY OF ALBUQUERQUE

ALBUQUERQUE, NM
BERNALILLO COUNTY


PREPARED BY:			
			
REV. #	DESCRIPTION	BY	DATE:
1	DAVID B REDLINES REV 1	GT	3-16-18
2	CITY REVISIONS	KMP	7-5-18
3	CC REDLINES	GT	7-10-18
4	CC REDLINES 7-24-18	GT	7-25-18
5	CC REDLINES 8-13-18	LR	8-13-18

C7

DRAWN BY: GT 9-26-17

SHEET NUMBER: C7 OF C8

DIRECTION OF
ENGINEERING

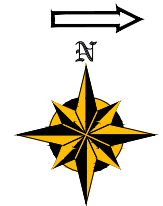

SEE SHEET C7
MATCHLINE STA. 5+00 S

POLE DATA	
WALKOUT POLE: 26	
OWNER: PNM	
POLE #: H17B140	
HEIGHT: 31'-6"	CLASS: -----
POA: XX.XX LASH TO (N) STRAND	
ATTACHMENT: -----	
EX ATTM 1: PRIMARY / 31'-0"	
EX ATTM 2: TRANSFORMER / 25'-9"	
EX ATTM 3: PRIMARY / 22'-3"	
EX ATTM 4: PRIMARY / 21'-1"	
EX ATTM 5: PRIMARY / 20'-5"	
EX ATTM 6: COMMUNICATION / 17'-6"	
EX ATTM 7: COMMUNICATION / 16'-6"	
EX ATTM 8: -----	
EX ANCHOR: -----	
EX ANCHOR: -----	
EX ANCHOR: -----	
PLACE RISER: -----	

POLE DATA	
WALKOUT POLE: 27	
OWNER: PNM	
POLE #: H17B346	
HEIGHT: 33'-4"	CLASS: -----
POA: XX.XX LASH TO (N) STRAND	
ATTACHMENT: -----	
EX ATTM 1: PRIMARY / 32'-11"	
EX ATTM 2: TRANSFORMER / 27'-5"	
EX ATTM 3: PRIMARY / 25'-3"	
EX ATTM 4: PRIMARY / 24'-3"	
EX ATTM 5: NEUTRAL / 23'-4"	
EX ATTM 6: NEUTRAL / 22'-4"	
EX ATTM 7: COMMUNICATION / 16'-11"	
EX ATTM 8: COMMUNICATION / 15'-10"	
EX ANCHOR: -----	
EX ANCHOR: -----	
EX ANCHOR: -----	
PLACE RISER: -----	

POLE DATA	
WALKOUT POLE: 28	
OWNER: PNM	
POLE #: H17B141	
HEIGHT: 34'-5"	CLASS: -----
POA: XX.XX LASH TO (N) STRAND	
ATTACHMENT: -----	
EX ATTM 1: PRIMARY / 33'-9"	
EX ATTM 2: PRIMARY / 27'-9"	
EX ATTM 3: PRIMARY / 26'-6"	
EX ATTM 4: PRIMARY / 25'-4"	
EX ATTM 5: STREET LIGHT / 24'-3"	
EX ATTM 6: COMMUNICATION 1 / 21'-2"	
EX ATTM 7: COMMUNICATION 2 / 20'-2"	
EX ATTM 8: -----	
EX ANCHOR: -----	
EX ANCHOR: -----	
EX ANCHOR: -----	
PLACE RISER: -----	

THIS SHEET REQUIRES:					
DESCRIPTION	UNIT	QTY.	UNIT DESCRIPTION	UNIT	QTY.
PL. (N) 288 CNT FOC W/ 10M STRAND	L. FT.	295	BORE & PL. (N) (3) - 1 1/4" HDPE CONDUITS	L. FT.	0
PL. (N) 288 CNT FOC SLACK LOOP	L. FT.	100	BORE & PL. (N) (1) - 25X COPPER	L. FT.	0
PL. (N) 48 CNT FOC W/ 10M STRAND	L. FT.	0	TRENCH & PL. (N) (3) - 1 1/2" HDPE CONDUITS	L. FT.	0
PL. (N) 48 CNT FOC SLACK LOOP	L. FT.	0	TRENCH & PL. (N) (1) - 25X COPPER	L. FT.	0
PL. (N) 3 SC/APC TO LC/UPC SINGLE FIBER JUMPERS	EACH	1	PL. (N) 288 CNT FOC	L. FT.	0
PL. (N) 6 CNT LC/UPC DUPLEX NODE WHIP SLACK LOOP	L. FT.	0	PL. (N) 288 CNT FOC SLACK LOOP	L. FT.	0
PL. (N) 25X COPPER	L. FT.	295	PL. (N) 48 CNT FOC	L. FT.	0
PL. (N) 25X COPPER SLACK LOOP	L. FT.	10	PL. (N) 48 CNT FOC SLACK LOOP	L. FT.	0
PL. (N) 10M STRAND OVERHEAD GUY	L. FT.	158	PL. (N) 25X COPPER	L. FT.	0
PL. (N) MID SPAN STORAGE ASSEMBLY	EACH	0	PL. (N) 25X COPPER SLACK LOOP	L. FT.	0
PL. (N) 2" RISER	EACH	0	PL. (N) 30" X 48" X 30" HANDHOLE	EACH	0
PL. (N) DOWN GUY AND ANCHOR	EACH	3	PL. (N) 3/8" X 8' GROUND ROD	EACH	0
PL. (N) SIDEWALK DOWN GUY W/ ANCHOR	EACH	0			
PL. (N) SPLICE CASE	EACH	1			

PARCEL ADDRESS
436 MESILLA
ST SE

PARCEL ADDRESS
440 MESILLA
ST SE

PARCEL
ADDRESS
7435 BELL
AVE SE

PARCEL
ADDRESS
7431 BELL
AVE SE

PARCEL ADDRESS
7300 BELL AVE SE

PARCEL ADDRESS
511 ESPANOLA ST SE

STA. 5+20 S 160' R
UTILITY POLE
ATTACH (N) 288 CNT
TO (N) 10M STRAND

STA. 5+68 S 160' R
UTILITY POLE
ATTACH (N) 288 CNT
TO (N) 10M STRAND
PL. (N) (1) - 5/8" DOUBLE
EYE ANCHOR W/
10M DOWN GUY L=15'

STA. 6+76 S 160' R
UTILITY POLE
ATTACH (N) 288 CNT
TO (N) 10M STRAND
PL. (N) (1) - 5/8" DOUBLE
EYE ANCHOR W/
10M DOWN GUY L=15'

STA. 6+76 S 41' R
UTILITY POLE
ATTACH (N) 288 CNT
TO (N) 10M STRAND
PL. (N) 1 - 100' 288 CNT
FOC SLACK LOOP
PL. (N) 3 SC/APC TO LC/UPC
SINGLE FIBER JUMPERS
PL. (N) 10' SLACK LOOP

PL. (N) SPLICE CASE

PARCEL ADDRESS
443 ESPANOLA
ST SE

DIXON RD SE

PARCEL
ADDRESS
7500 DIXON
RD SE

PARCEL
ADDRESS
7504 DIXON
RD SE

PARCEL
ADDRESS
7508 DIXON
RD SE

PARCEL
ADDRESS
7512 DIXON
RD SE

STA. 6+75 S 105' L
UTILITY POLE
ATTACH (N)
10M STRAND
STA. 6+75 S 117' L
UTILITY POLE
ATTACH (N)
10M STRAND
PL. (N) (1) - 5/8" DOUBLE
EYE SW ANCHOR W/
10M DOWN GUY L=10'

POLE DATA	
WALKOUT POLE: 31	
OWNER: PNM	
POLE #: N/A	
HEIGHT: N/A	CLASS: -----
POA: XX.XX LASH TO (N) STRAND	
ATTACHMENT: -----	
EX ATTM 1: NEUTRAL / 25'-8"	
EX ATTM 2: CATV / 22'-4"	
EX ATTM 3: N/A	
EX ATTM 4: N/A	
EX ATTM 5: N/A	
EX ATTM 6: N/A	
EX ATTM 7: N/A	
EX ATTM 8: N/A	
EX ANCHOR: N/A	
EX ANCHOR: N/A	
EX ANCHOR: N/A	
PLACE RISER: N/A	

POLE DATA	
WALKOUT POLE: 30	
OWNER: PNM	
POLE #: N/A	
HEIGHT: N/A	CLASS: -----
POA: XX.XX LASH TO (N) STRAND	
ATTACHMENT: -----	
EX ATTM 1: NEUTRAL / 25'-8"	
EX ATTM 2: CATV / 22'-4"	
EX ATTM 3: N/A	
EX ATTM 4: N/A	
EX ATTM 5: N/A	
EX ATTM 6: N/A	
EX ATTM 7: N/A	
EX ATTM 8: N/A	
EX ANCHOR: N/A	
EX ANCHOR: N/A	
EX ANCHOR: N/A	
PLACE RISER: N/A	

POLE DATA	
WALKOUT POLE: 29	
OWNER: PNM	
POLE #: A0058317	
HEIGHT: 33'-9"	CLASS: -----
POA: XX.XX LASH TO (N) STRAND	
ATTACHMENT: -----	
EX ATTM 1: PRIMARY / 32'-4"	
EX ATTM 2: PRIMARY / 31'-10"	
EX ATTM 3: NEUTRAL / 28'-1"	
EX ATTM 4: STREET LIGHT / 26'-8"	
EX ATTM 5: SECONDARY / 25'-7"	
EX ATTM 6: COMMUNICATION / 21'-10"	
EX ATTM 7: -----	
EX ATTM 8: -----	
EX ANCHOR: -----	
EX ANCHOR: -----	
EX ANCHOR: -----	
PLACE RISER: -----	

NOTE: "UNDERGROUND UTILITIES NOT SHOWN
ON PROPOSED AERIAL LOCATIONS".

FULL SIZE 34X22 - 1" = 20'
HALF SIZE 11X17 - 1" = 40'



2055 SOUTH STEARMAN DRIVE
CHANDLER, ARIZONA 85286

DRAWING DISCLAIMER

Facility locations are
general in nature. WYCO
Field Services will not be
held accountable for the
accuracy of the information
provided in these drawings.

CAUTION

Foreign utility locations are
approximate. It is the construction
contractor's responsibility to contact the
local one call agency 48 hours prior to
construction for exact utility locations at:



CIVIL SEAL:

PROJECT NAME:
NM01019P

CITY OF ALBUQUERQUE
ALBUQUERQUE, NM
BERNALILLO COUNTY

PREPARED BY:



REV. #	DESCRIPTION	BY	DATE:
1	DAVID B REDLINES REV 1	GT	3-16-18
2	CITY REVISIONS	KMP	7-5-18
3	CC REDLINES	GT	7-10-18
4	CC REDLINES 7-24-18	GT	7-25-18
5	CC REDLINES 8-13-18	LR	8-13-18

C8

DRAWN BY: GT 9-26-17

STATE: NEW MEXICO

COUNTY: BERNALILLO

CITY: ALBUQUERQUE

SHEET NUMBER: C8 OF C8