


VICINITY MAP  
LEGAL DESCRIPTION OF PROPERTY AND ADDRESS:  
TRACT A, BLOCK 8, FREDERICK A. FARR ADDITION  
905 LOUISIANA BLVD NE, ALBUQUERQUE, NM 87110

- NOTICE TO CONTRACTORS
1. An excavation/barricade permit will be required before beginning any work within City, County, or Village right-of-way. An approved copy of these plans must be submitted at the time of application to these permits.
  2. All work detailed on these plans to be done, except as otherwise stated or provided hereon, will be constructed in accordance with "City of Albuquerque Interim Standard Specification for Public Works Construction, 1986," latest revision.
  3. Two working days prior to any excavation, the contractor must contact New Mexico one Call System, Inc., 260-1990, for location of existing utilities.
  4. Prior to construction, the contractor will excavate and verify the horizontal and vertical locations of all construction. Should a conflict exist, the contractor will notify the Construction Engineer so that the conflict can be resolved with a minimum amount of delay.
  5. The contractor will be responsible for coordinating the water shutoff with the water Division seven (7) working days prior to construction.
  6. The contractor will be responsible for performing soil density tests as required by the City of Albuquerque.

APPROVALS FOR	NAME	DATE	TITLE OF PROJECT:
DESIGN UTILITY DEVELOPMENT	William J. Walsh	8/8/06	DIALYSIS CENTER, INC. © LOUISIANA BLVD
CONSTRUCTION ENGINEER	B. M. M.	11/17/2006	PRIVATE FIRE LINE
ACCEPTANCE CONSTRUCTION INSPECTOR	Salvador Beverly	11.15.06	PROJECT NO. 770981 SHEET 1 OF 3

FIRE LINE1.dwg

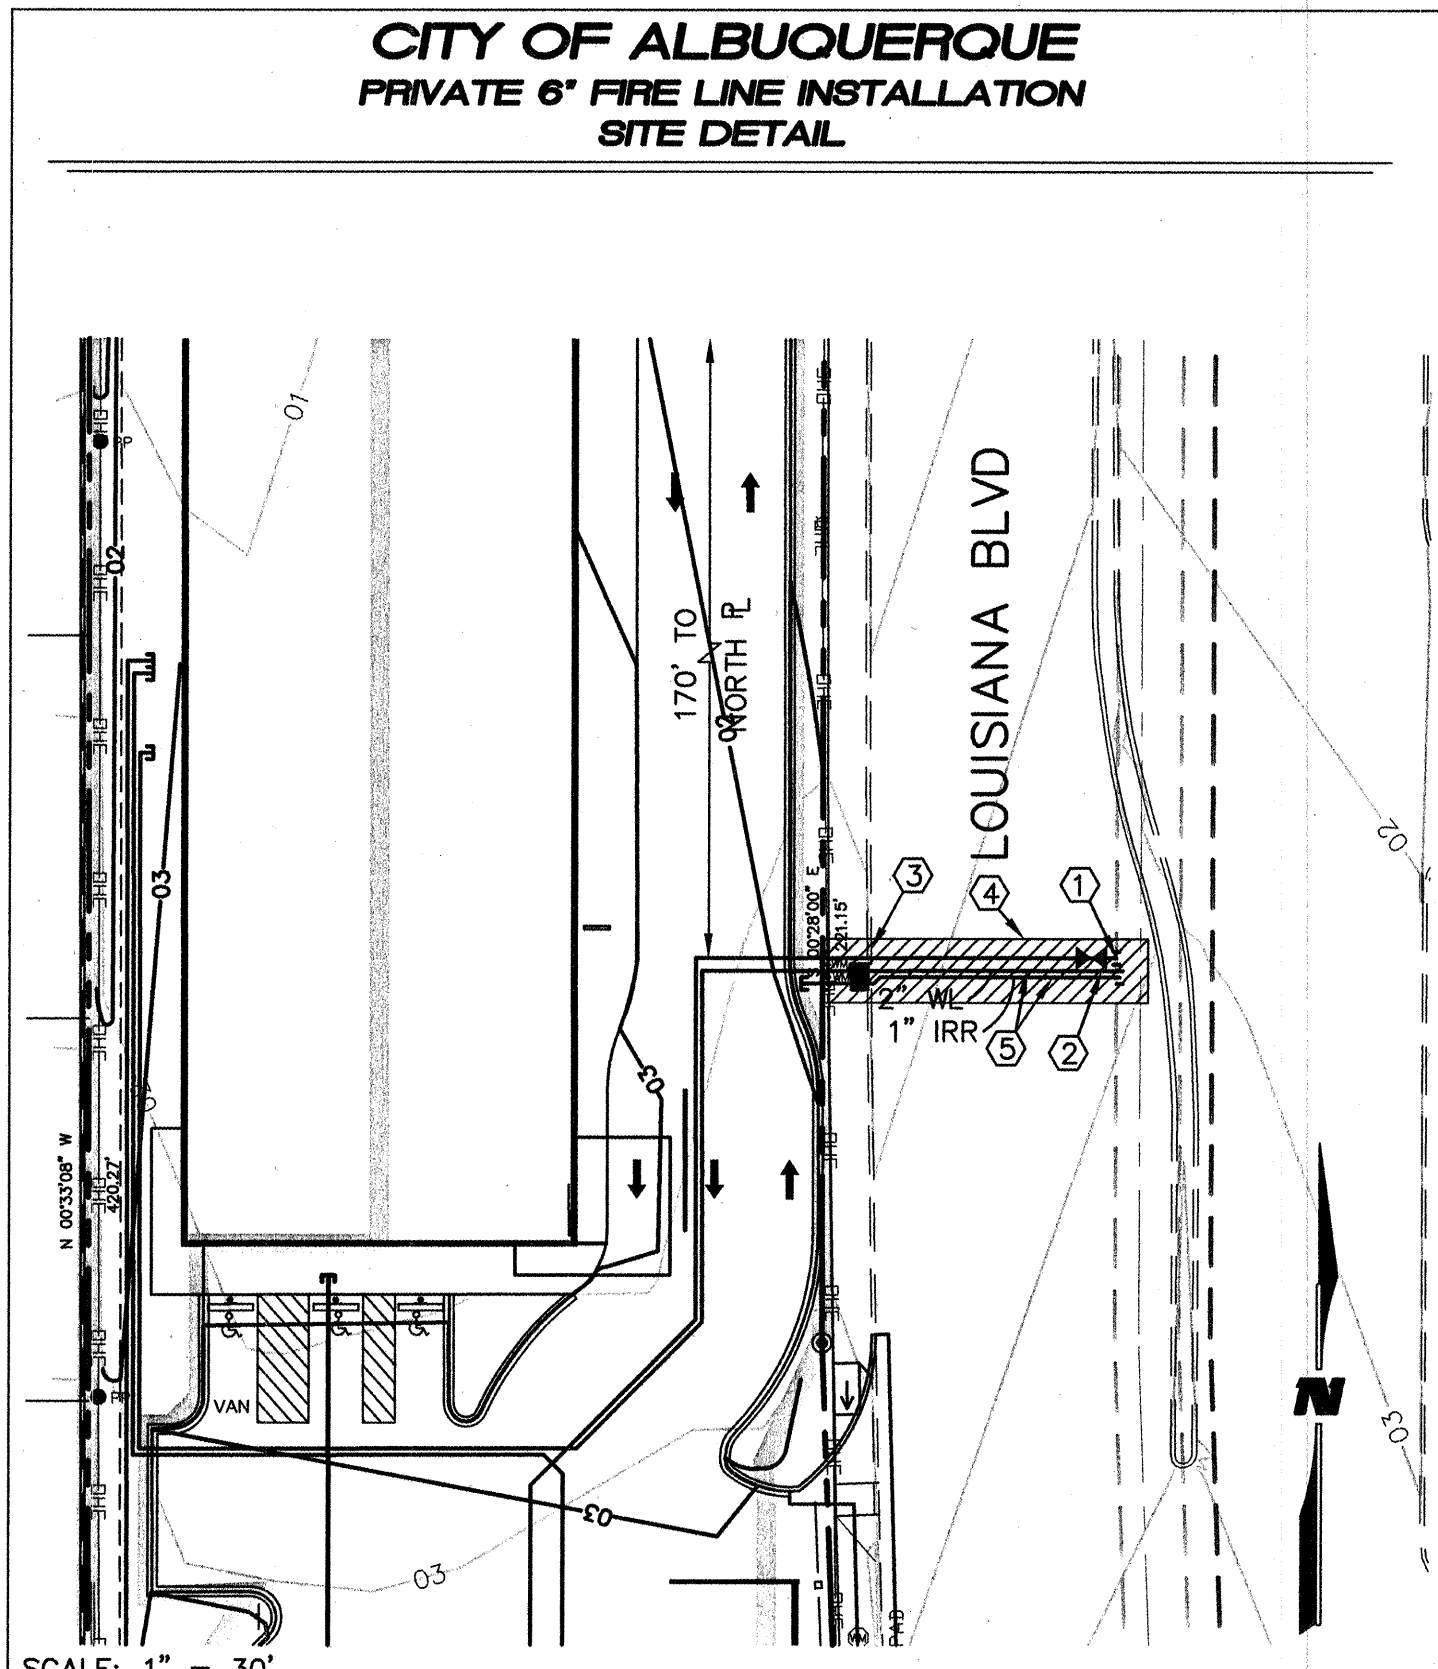

SCALE: 1" = 30'


WILSON & COMPANY  
2600 THE AMERICAN ROAD SE, STE 100  
RIO RANCHO, NEW MEXICO 87124  
(505) 898-8021

PROJECT NO. 770981  
SHEET 2 OF 3

ZONE ATLAS  
J-18 & J-19

TITLE: DIALYSIS CENTER, INC.  
© LOUISIANA BLVD

FIRE LINE2.dwg

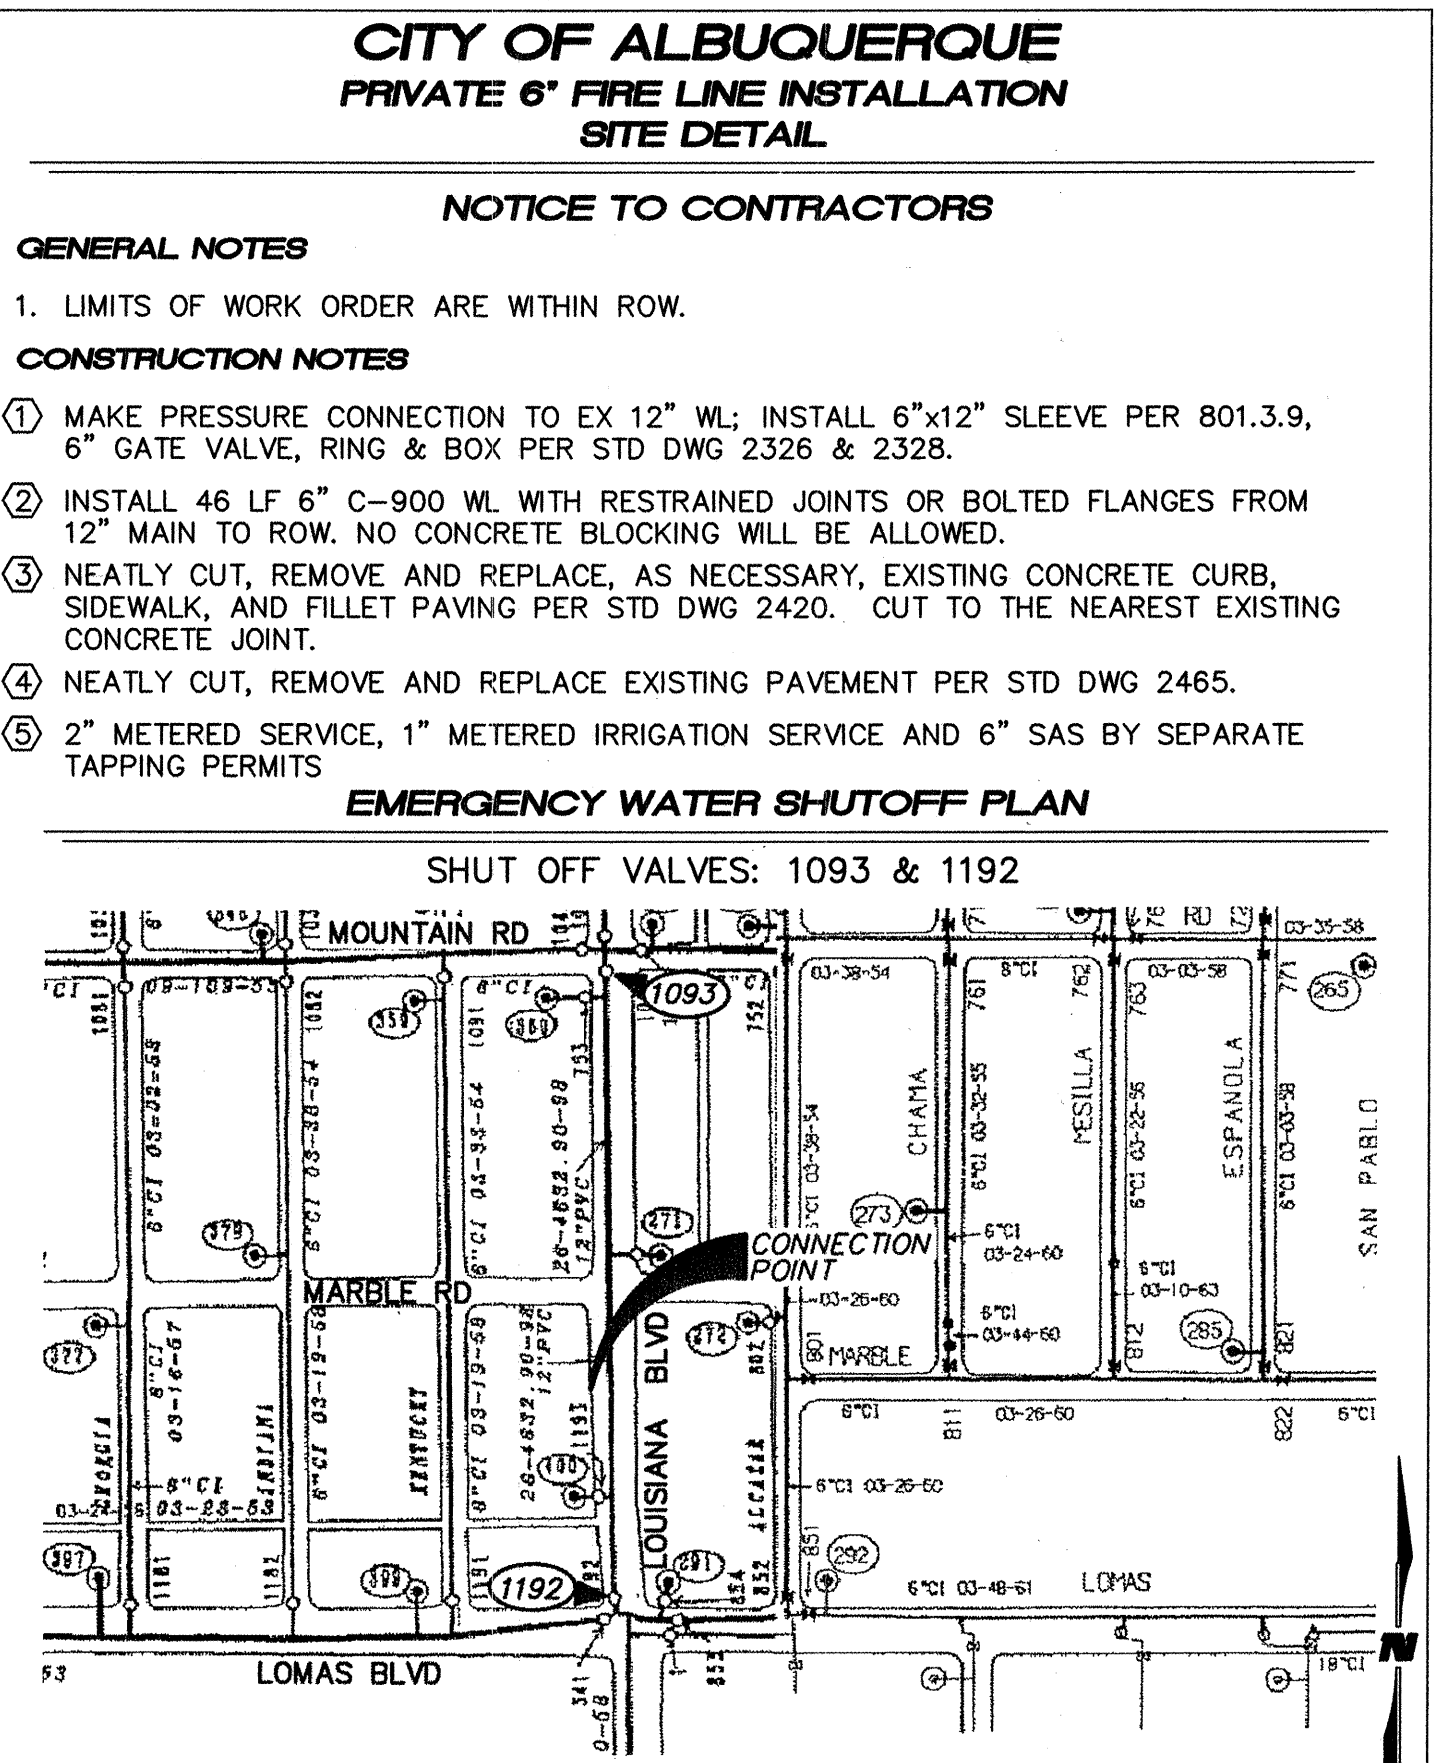

WILSON & COMPANY  
2600 THE AMERICAN ROAD SE, STE 100  
RIO RANCHO, NEW MEXICO 87124  
(505) 898-8021

PROJECT NO. 770981  
SHEET 3 OF 3

ZONE ATLAS  
J-18 & J-19

TITLE: DIALYSIS CENTER, INC.  
© LOUISIANA BLVD

FIRE LINE3.dwg

SCANNED BY  
PLANNING

26-1770981-106

DESIGNER: WILSON & COMPANY CONTACT: KRISTINE SUSCO PHONE: (505) 898-8021  
CONTRACTOR: ~~SUN STATE MECHANICAL, INC.~~ *Rodgers Plumbing* CONTACT: *RJ* PHONE: *243-9703*  
~~(505) 845-3409~~

WILSON  
& COMPANY  
2600 THE AMERICAN ROAD S.E.  
SUITE 100  
RIO RANCHO, NEW MEXICO  
87124  
(505) 898-8021

DIALYSIS CENTER, INC.  
© LOUISIANA BLVD  
PRIVATE FIRE LINE