



GRAND AVE.

 REMOTE CONTROL VALVE ASSEMBLY, RAINBIRD FEB PLASTIC BODY
 24-VOLT AUTOMATIC VALVE, 5/12" PER PLAN, INSTALL PER C.O.A. DRAWING
 NO. 27103.

 SOLDERED WELD CAP, 5/8" 40 FVC, LINE 5/12".

PRESSURE COMPENSATING BUBBLER ASSEMBLIES, RAIN BIRD 1400 SERIES,
 AS FOLLOWS: INSTALL PER C.O.A. DRAWING NUMBERS 2710, 2711, 2711-A AND 2712.

MODEL NO.	GPM	PSI
1401	25	30
1402	50	30
1404	100	30

 IRRINET M AC 12 STATION CONTROLLER.

 ELECTRICAL SERVICE


 1" AIR RELEASE VALVE, INSTALL PER C.O.A. DRAWING NO. 27105.




PROTOTYPE MEDIAN AND INTERSTATE LANDSCAPES FY-14A
JUAN TABO: COPPER TO LOMAS - WORK ORDER #4
IRRIGATION PLAN

Design Review Committee

Sheet
1 OF 2

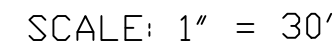

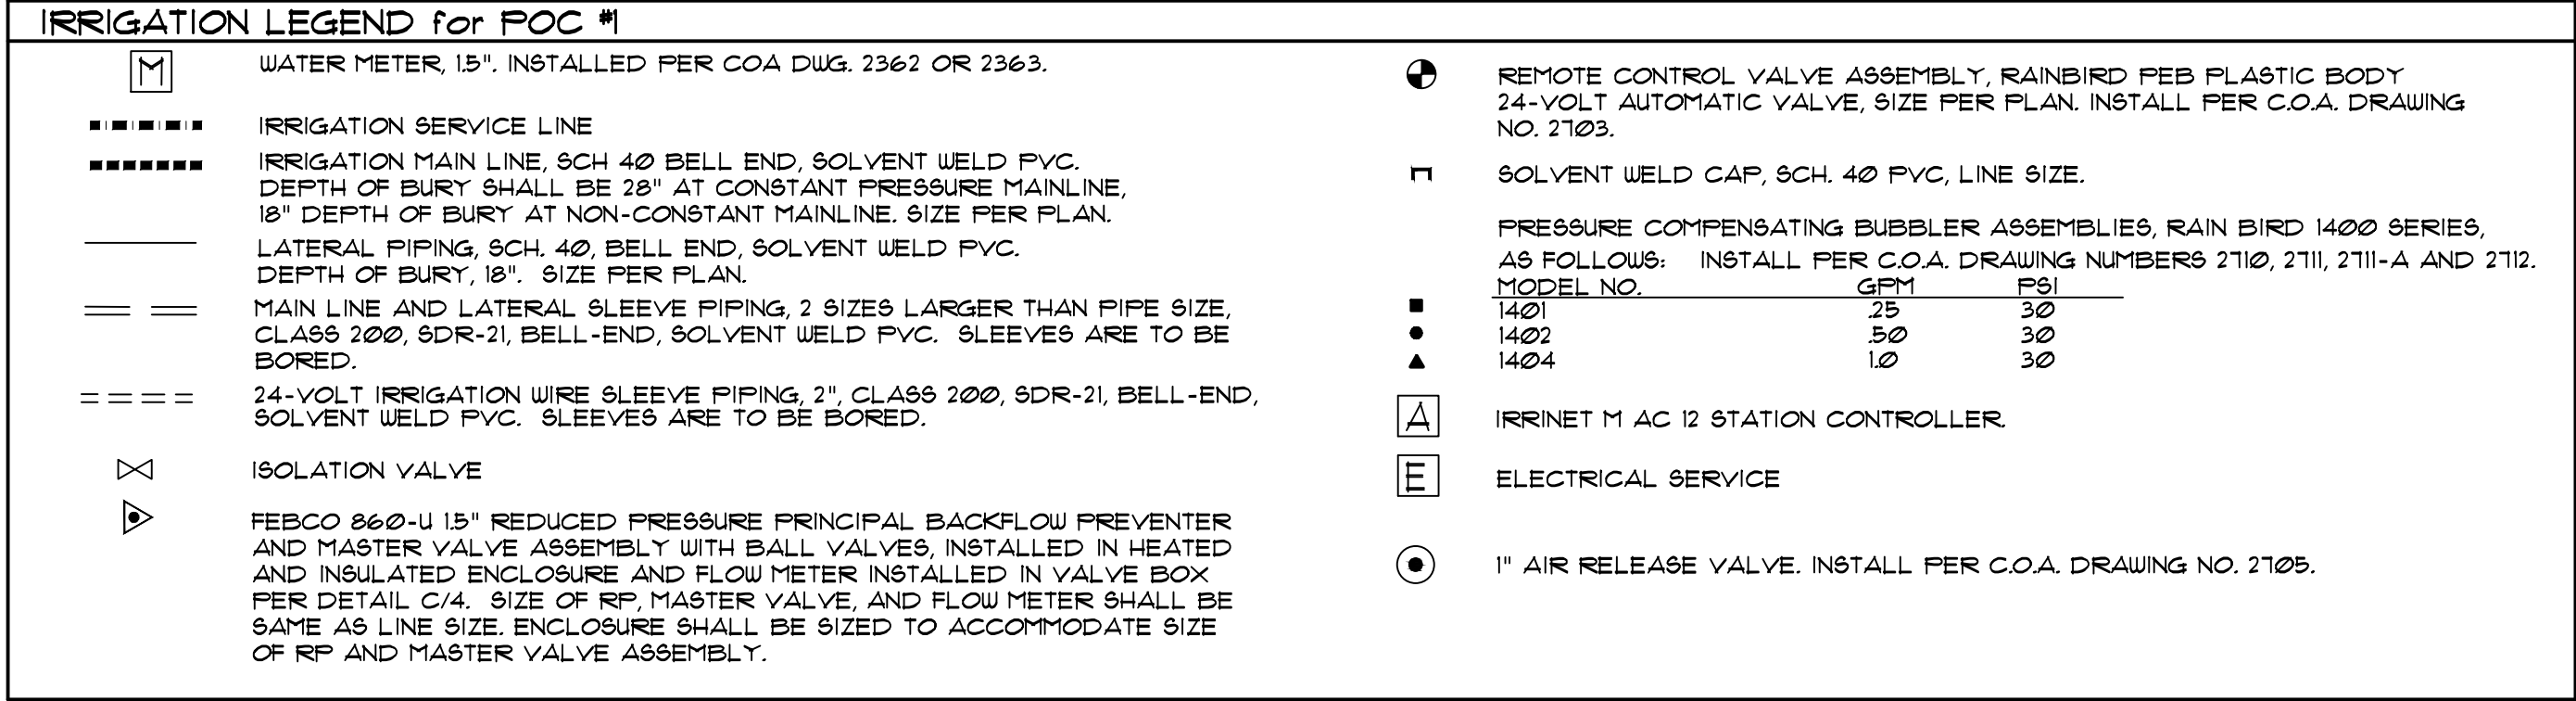

	5604 Wilshire Ave NE Albuquerque, NM 87113 (505)822-8722									
CITY OF ALBUQUERQUE CAPITAL IMPLEMENTATION PROGRAM DEPARTMENT OF MUNICIPAL DEVELOPMENT										
PROTOTYPE MEDIAN AND INTERSTATE LANDSCAPES FY-14A JUAN TABO: COPPER TO LOMAS – WORK ORDER #4 IRRIGATION PLAN										
Design Review Committee		City Engineer Approval		Last Design Update	Mo./Day/Yr.		Mo./Day/Yr.			
City Project No. 785805				Zone Map No. K-21				Sheet 2 OF 2		

