


CITY OF ALBUQUERQUE
DEPARTMENT OF MUNICIPAL DEVELOPMENT
STRIPING PLANS FOR

MONTA VISTA BLVD PARKING IMPROVEMENTS
CENTRAL AVE TO CAMPUS BLVD

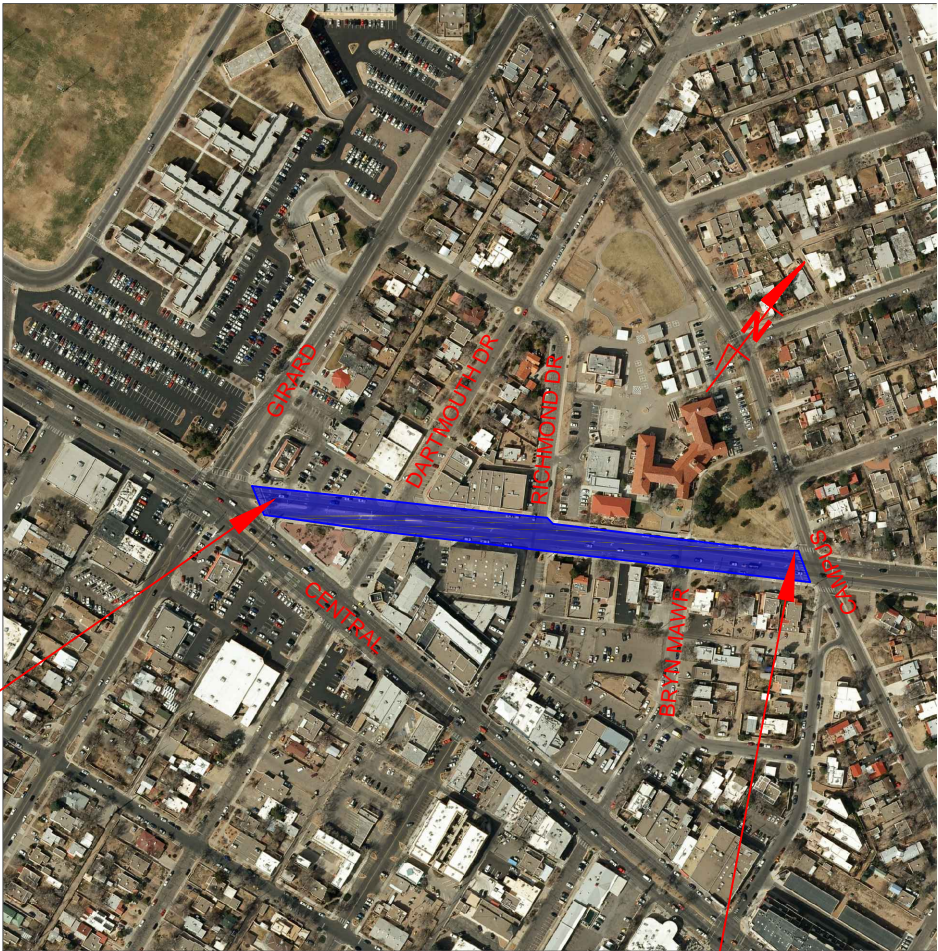

VICINITY
MAP




B.O.P


ZONE ATLAS MAP NO. K-16-Z

E.O.P

INDEX OF SHEETS

- 1. COVER SHEET
- 2. SIGNING AND STRIPING PLAN -1
- 3. SIGNING AND STRIPING PLAN -2
- 4. SIGNING AND STRIPING PLAN -3
- 5. PAVEMENT SECTION AND MARKING DETAILS
- 6. PAVEMENT MARKING AND SIGN FACE DETAILS

	CITY OF ALBUQUERQUE MUNICIPAL DEVELOPMENT DEPARTMENT ENGINEERING DIVISION	
TITLE: MONTA VISTA BLVD PARKING IMPROVEMENTS		
DRAWN BY: JOSEPH SING	PRINTED ON 1/8/1	
CHECKED BY: ANDREW VAROZ		
CHECKED DATE:		
ZONE MAP NO. K-16-Z		
	SCALE:	SHEET: 1 OF 6

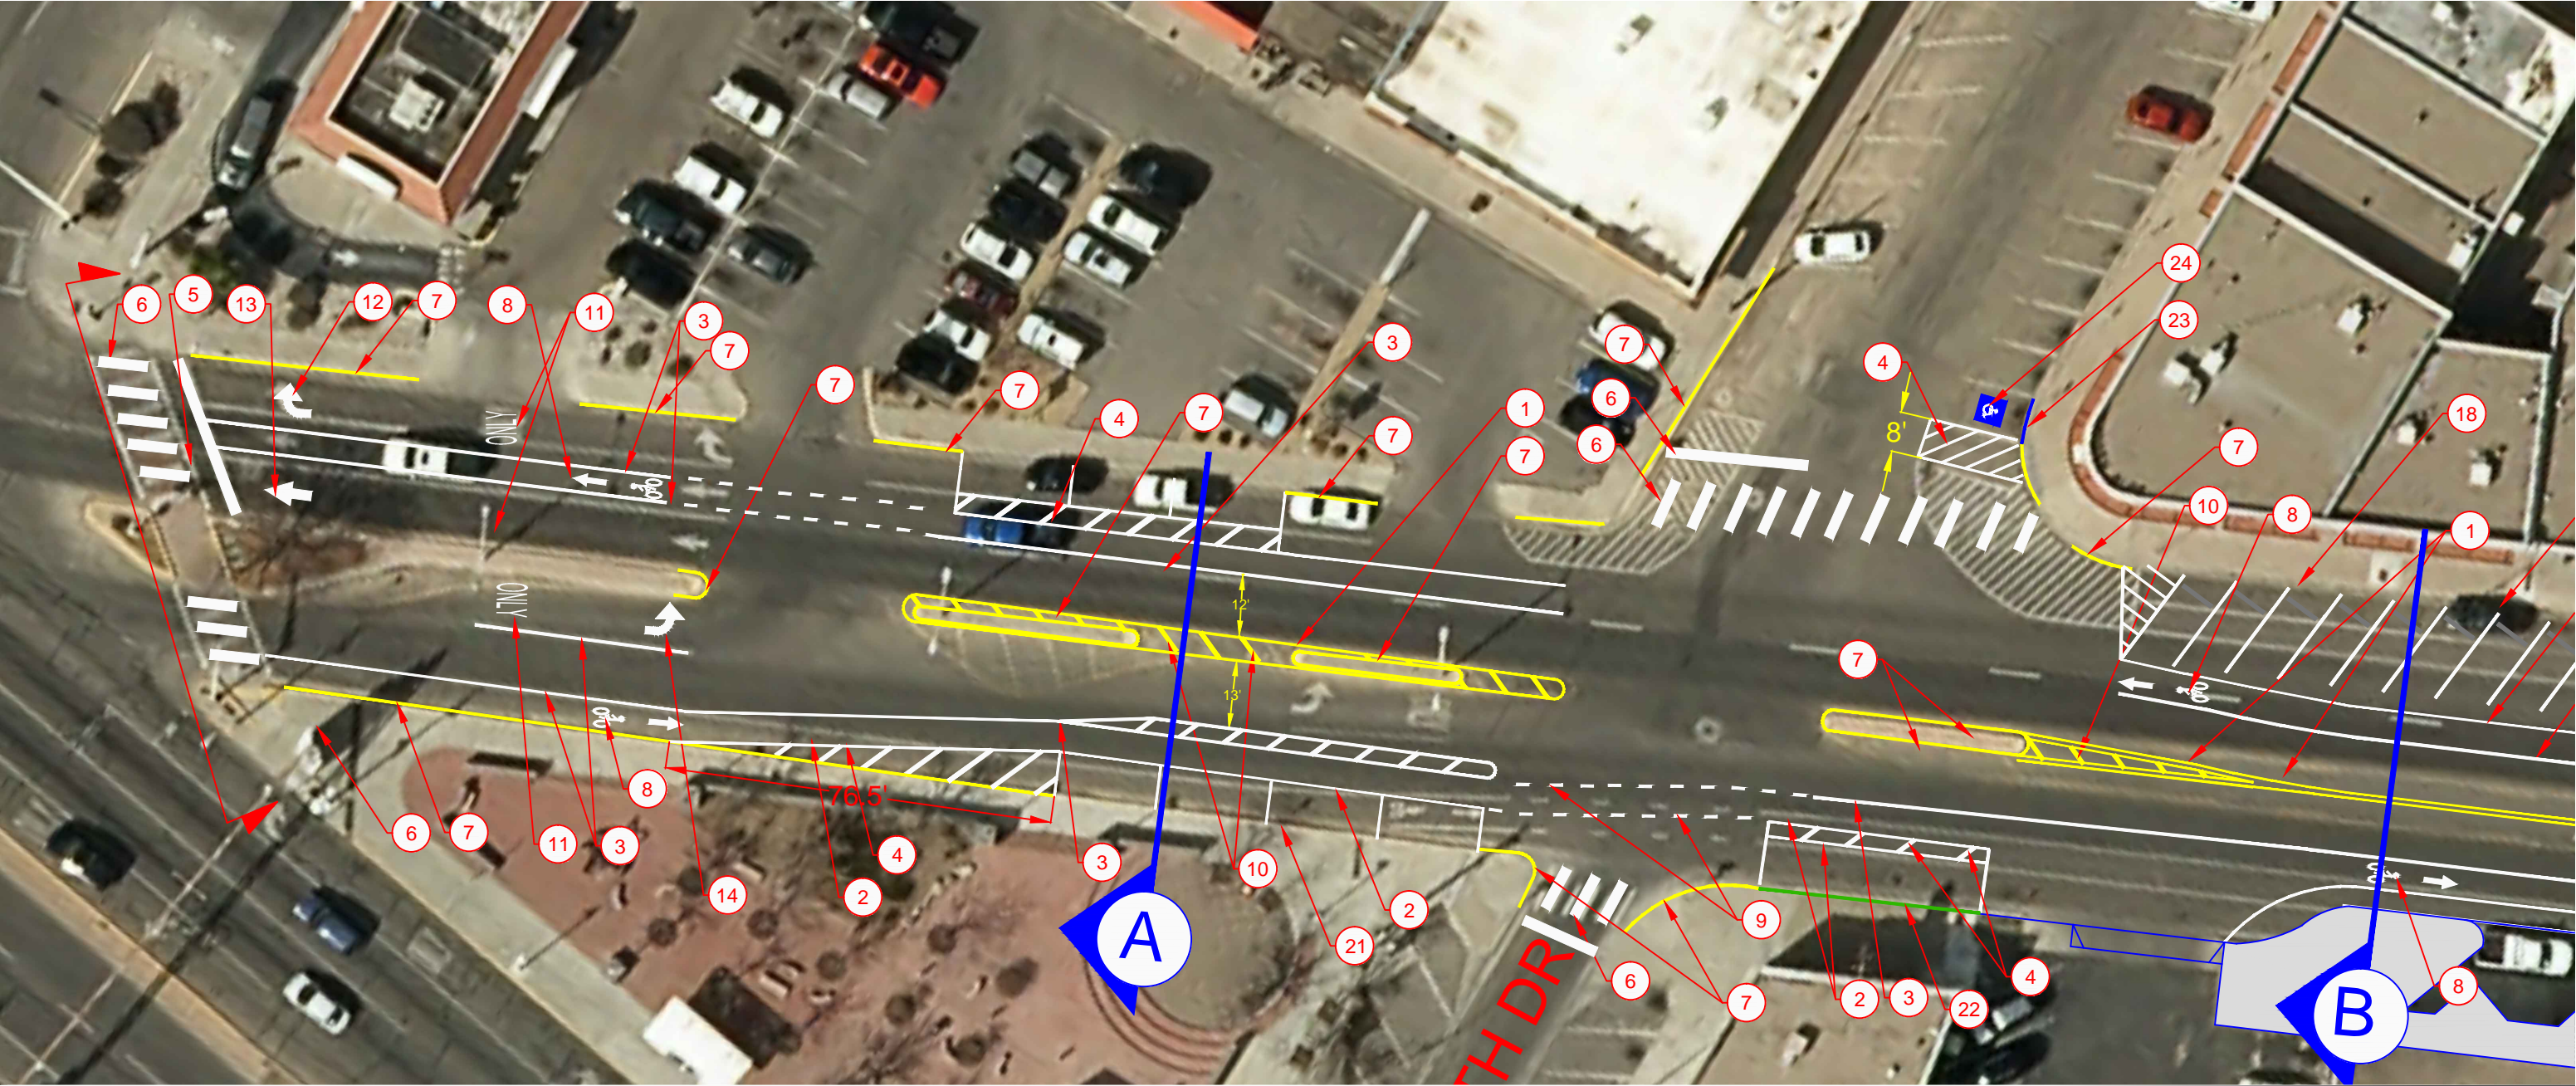

KEYED NOTES:

- ① 4" SOLID YELLOW STIPE
- ② 4" SOLID WHITE STRIPE
- ③ 6" SOLID WHITE STRIPE
- ④ 8" SOLID WHITE STRIPE
- ⑤ 12" SOLID WHITE STRIPE
- ⑥ 24" SOLID WHITE STRIPE
- ⑦ PAINT CURB YELLOW
- ⑧ BIKE LANE PAVEMENT MARKING (SEE SHEET 3)
- ⑨ 6" DASHED WHITE STRIPE
- ⑩ 8" SOLID YELLOW STIPE
- ⑪ "ONLY" PAVEMENT MARKING
- ⑫ RIGHT ARROW PAVEMENT MARKING
- ⑬ THROUGH ARROW PAVEMENT MARKING

KEYED NOTES CONT:

- ⑭ LEFT TURN ARROW PAVEMENT MARKING
- ⑮ "SCHOOL XING" MARKING
- ⑯ BIKE LANE SIGN (R3-17)
- ⑰ BEGINS SIGN (R3-9CP)
- ⑱ BACK IN PARKING SIGN (SP-3 G-B/W)
- ⑲ SP-4 R/W
- ⑳ SP-5 B/W
- ㉑ REMOVE YELLOW CURB PAINT IN PARKING WITHIN PARKING LIMITS
- ㉒ PAINT LOADING ZONE CURB GREEN
- ㉓ PAINT CURB BLUE
- ㉔ INSTAL HANDYCAP PAVEMENT MARKING



CITY OF ALBUQUERQUE
MUNICIPAL DEVELOPMENT DEPARTMENT
ENGINEERING DIVISION

TITLE: MONTA VISTA BLVD PARKING IMPROVEMENTS

DRAWN BY: JOSEPH SING

CHECKED BY: ANDREW VAROZ


CHECKED DATE:

ZONE MAP NO. K-16-Z

PRINTED ON 1/8/18

SCALE:

SHEET:2 OF 6

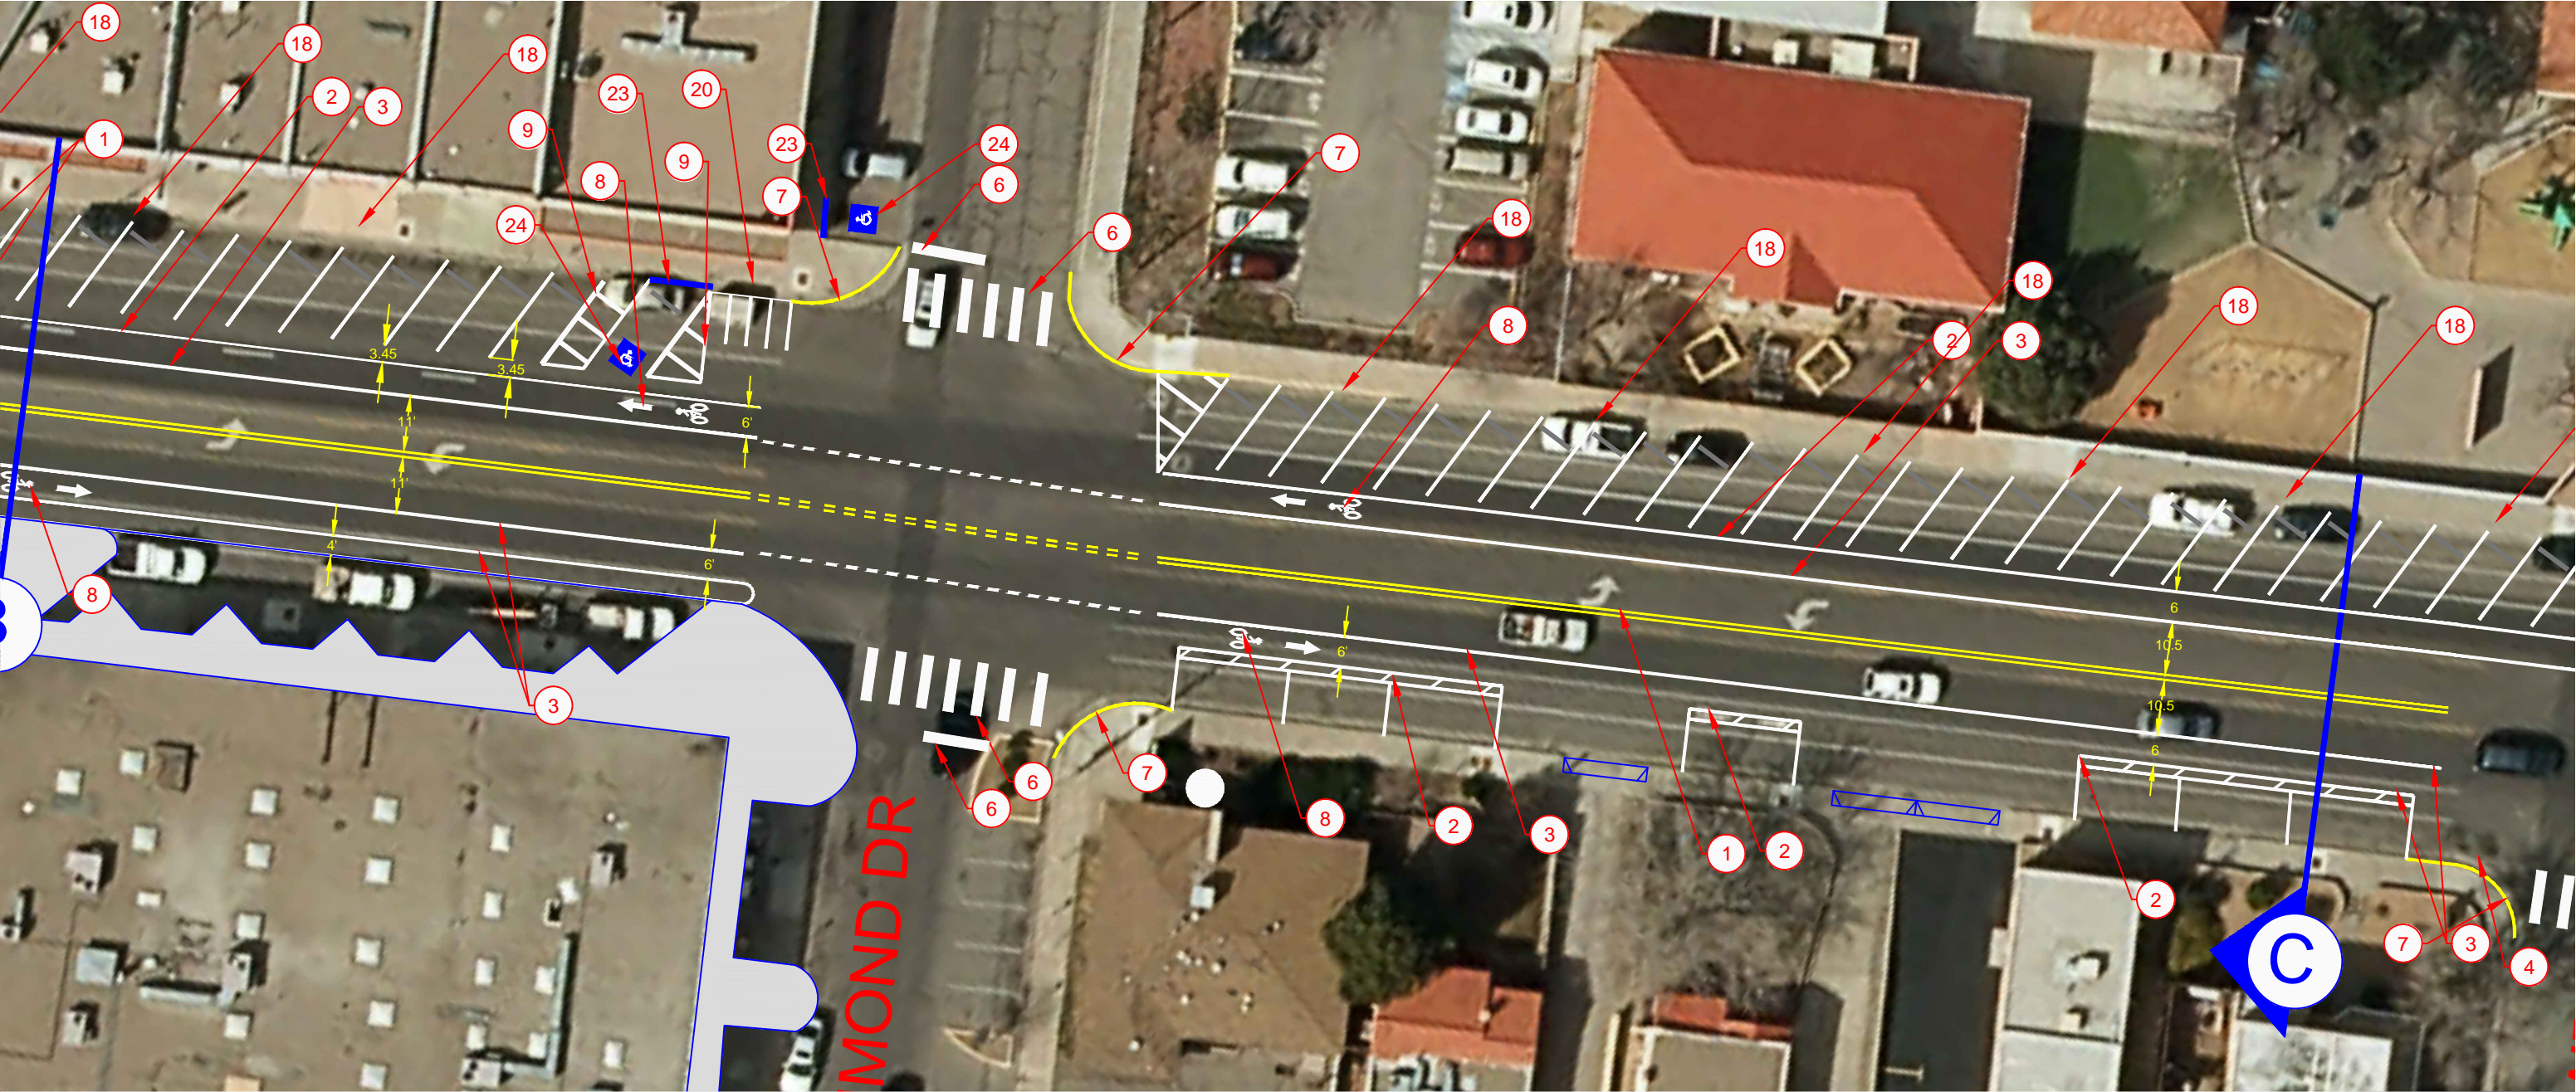

KEYED NOTES:

- ① 4" SOLID YELLOW STIPE
- ② 4" SOLID WHITE STRIPE
- ③ 6" SOLID WHITE STRIPE
- ④ 8" SOLID WHITE STRIPE
- ⑤ 12" SOLID WHITE STRIPE
- ⑥ 24" SOLID WHITE STRIPE
- ⑦ PAINT CURB YELLOW
- ⑧ BIKE LANE PAVEMENT MARKING (SEE SHEET 3)
- ⑨ 6" DASHED WHITE STRIPE
- ⑩ 8" SOLID YELLOW STIPE
- ⑪ "ONLY" PAVEMENT MARKING
- ⑫ RIGHT ARROW PAVEMENT MARKING
- ⑬ THROUGH ARROW PAVEMENT MARKING

KEYED NOTES CONT:

- ⑭ LEFT TURN ARROW PAVEMENT MARKING
- ⑮ "SCHOOL XING" MARKING
- ⑯ BIKE LANE SIGN (R3-17)
- ⑰ BEGINS SIGN (R3-9CP)
- ⑱ BACK IN PARKING SIGN (SP-3 G-B/W)
- ⑲ SP-4 R/W
- ⑳ SP-5 B/W
- ㉑ REMOVE YELLOW CURB PAINT IN PARKING WITHIN PARKING LIMITS
- ㉒ PAINT LOADING ZONE CURB GREEN
- ㉓ PAINT CURB BLUE
- ㉔ INSTAL HANDYCAP PAVEMENT MARKING



CITY OF ALBUQUERQUE
MUNICIPAL DEVELOPMENT DEPARTMENT
ENGINEERING DIVISION

TITLE: MONTA VISTA BLVD PARKING IMPROVEMENTS

DRAWN BY: JOSEPH SING

CHECKED BY: ANDREW VAROZ


CHECKED DATE:

ZONE MAP NO. K-16-Z

PRINTED ON 1/8/18

SCALE:

SHEET: 3 OF 6

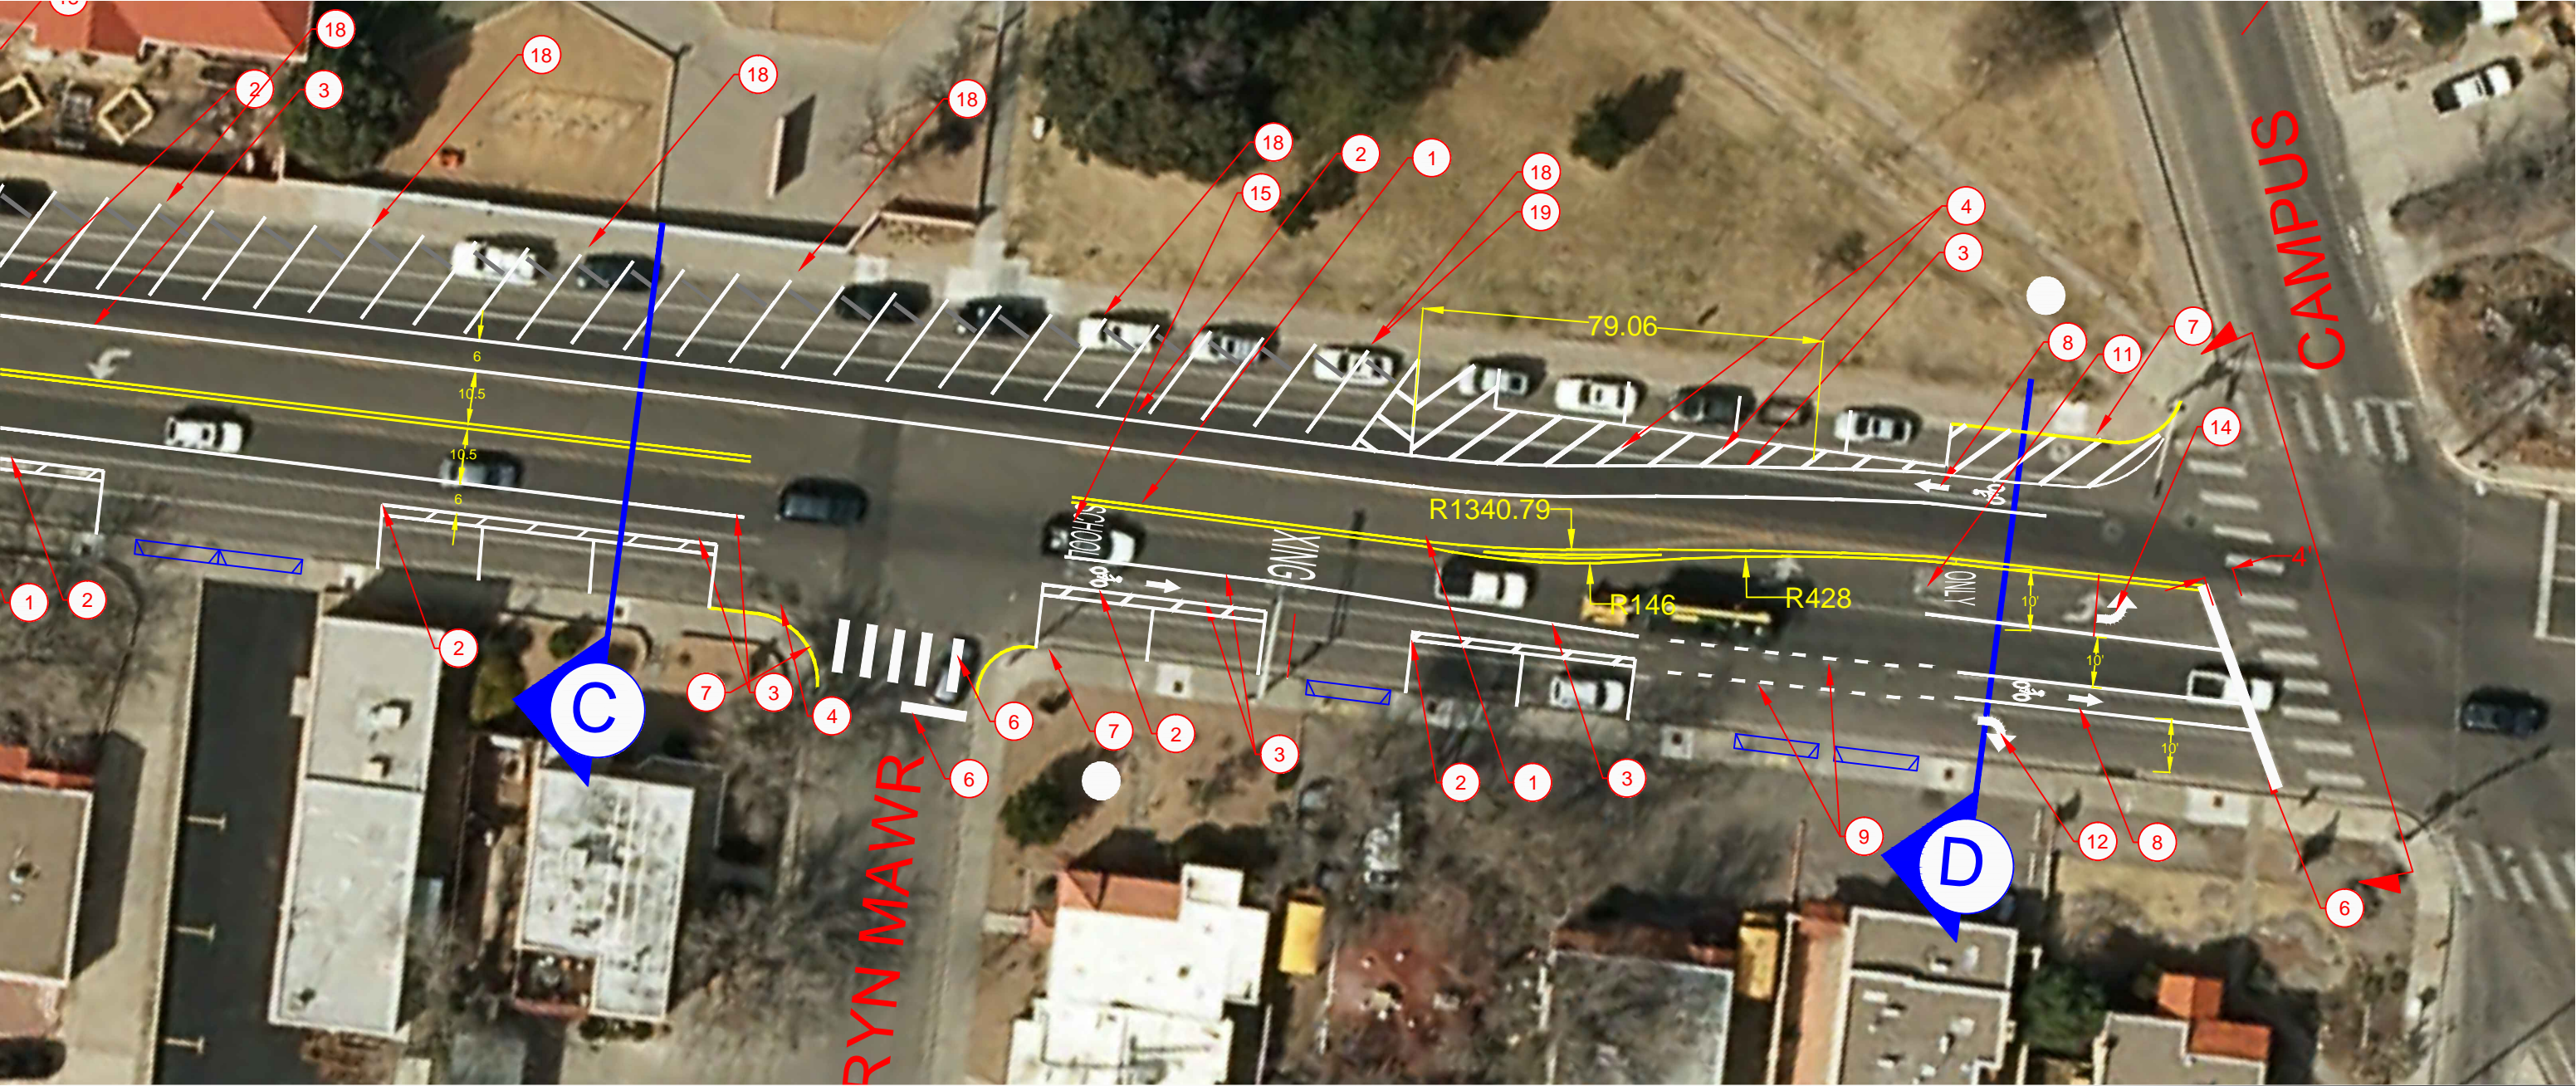

KEYED NOTES:

- ① 4" SOLID YELLOW STIPE
- ② 4" SOLID WHITE STRIPE
- ③ 6" SOLID WHITE STRIPE
- ④ 8" SOLID WHITE STRIPE
- ⑤ 12" SOLID WHITE STRIPE
- ⑥ 24" SOLID WHITE STRIPE
- ⑦ PAINT CURB YELLOW
- ⑧ BIKE LANE PAVEMENT MARKING (SEE SHEET 3)
- ⑨ 6" DASHED WHITE STRIPE
- ⑩ 8" SOLID YELLOW STIPE
- ⑪ "ONLY" PAVEMENT MARKING
- ⑫ RIGHT ARROW PAVEMENT MARKING
- ⑬ THROUGH ARROW PAVEMENT MARKING

KEYED NOTES CONT:

- ⑭ LEFT TURN ARROW PAVEMENT MARKING
- ⑮ "SCHOOL XING" MARKING
- ⑯ BIKE LANE SIGN (R3-17)
- ⑰ BEGINS SIGN (R3-9CP)
- ⑱ BACK IN PARKING SIGN (SP-3 G-B/W)
- ⑲ SP-4 R/W
- ⑳ SP-5 B/W
- ㉑ REMOVE YELLOW CURB PAINT IN PARKING WITHIN PARKING LIMITS
- ㉒ PAINT LOADING ZONE CURB GREEN
- ㉓ PAINT CURB BLUE
- ㉔ INSTAL HANDYCAP PAVEMENT MARKING



CITY OF ALBUQUERQUE
MUNICIPAL DEVELOPMENT DEPARTMENT
ENGINEERING DIVISION

TITLE: MONTA VISTA BLVD PARKING IMPROVEMENTS

DRAWN BY: JOSEPH SING

CHECKED BY: ANDREW VAROZ

CHECKED DATE:


ZONE MAP NO. K-16-Z

PRINTED ON 1/8/18


SCALE:

SHEET:4 OF 6


TYPICAL SECTION A

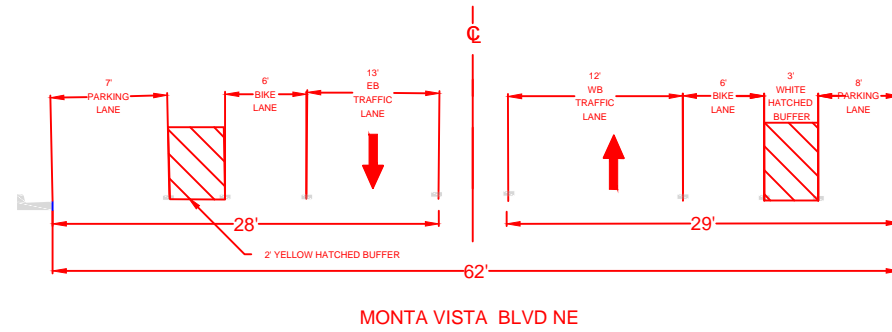




TYPICAL SECTION D

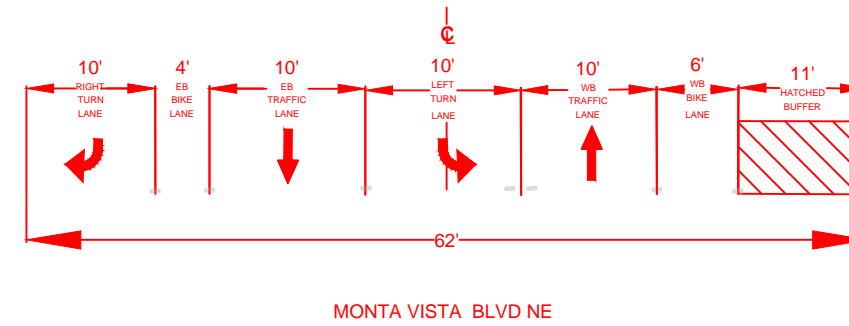

TYPICAL SECTION B

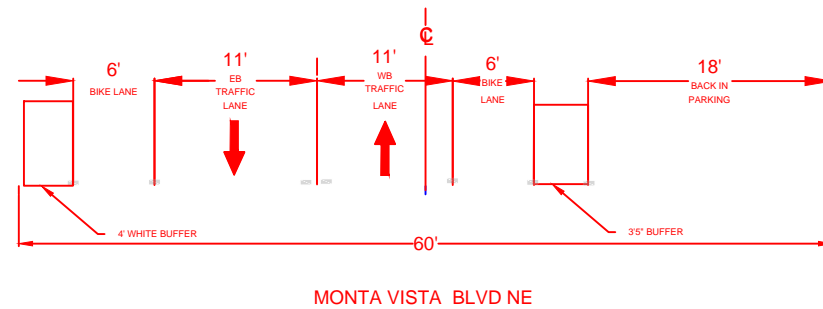

TYPICAL SECTION C

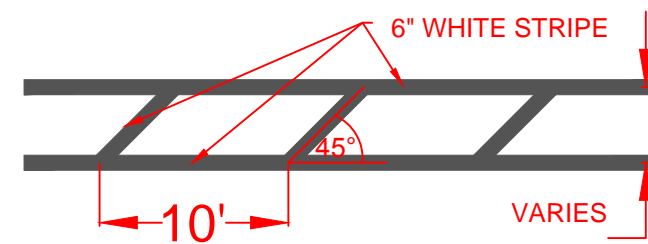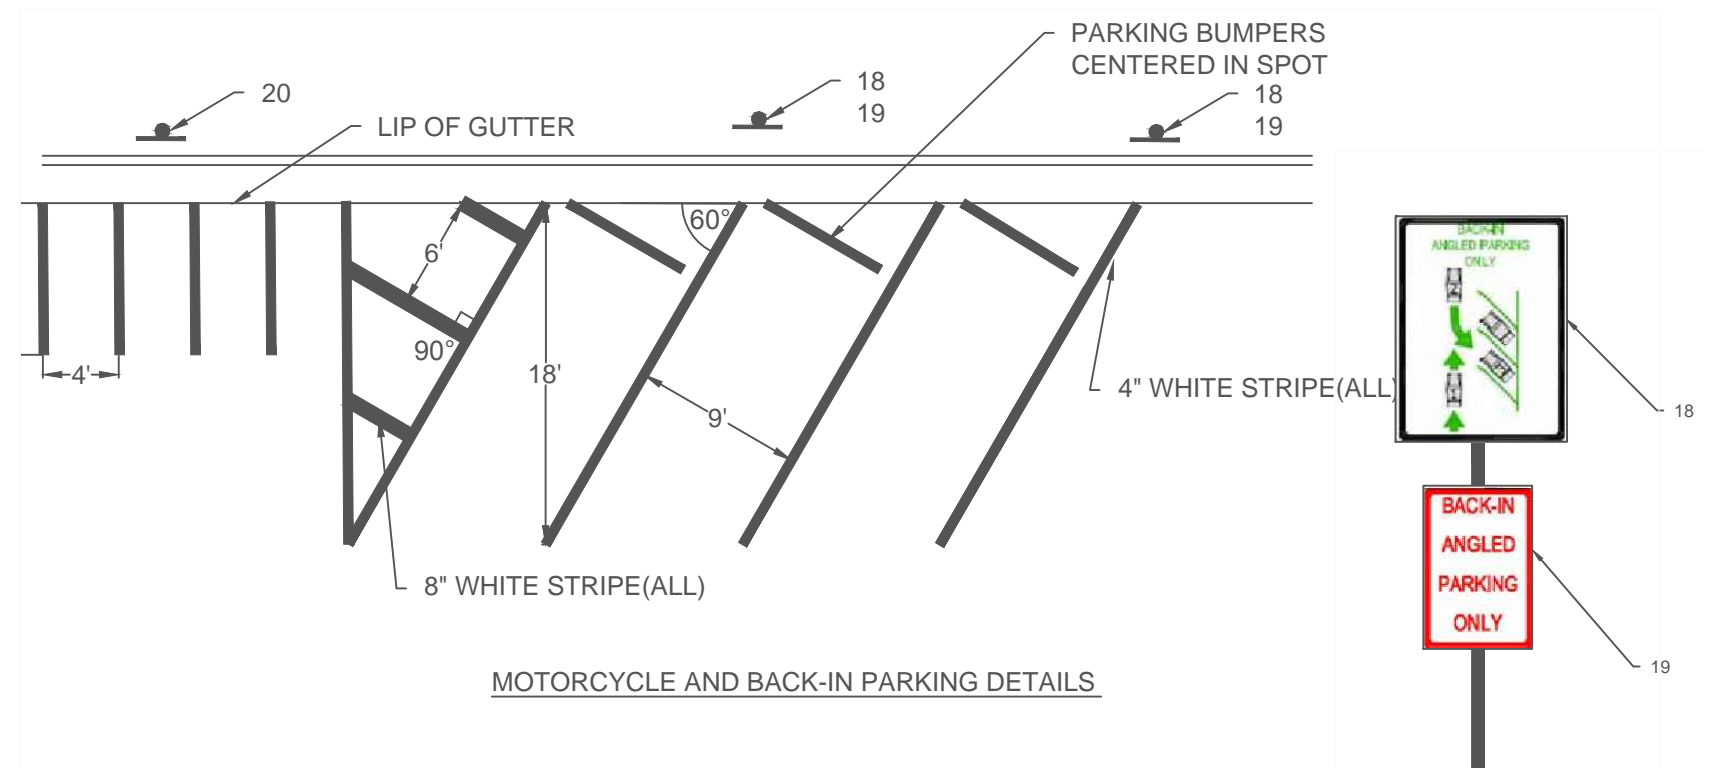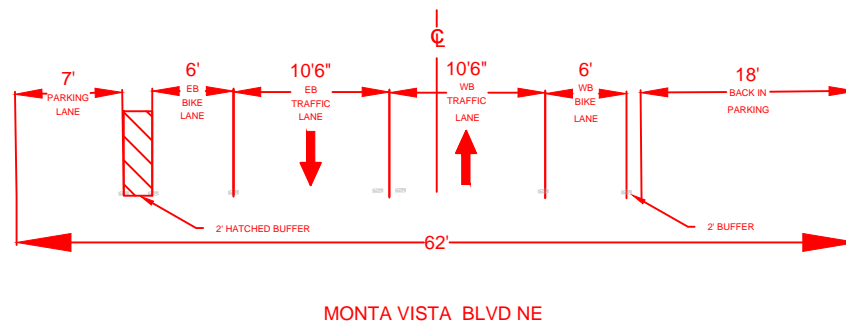

BUFFER DETAIL



CITY OF ALBUQUERQUE
MUNICIPAL DEVELOPMENT DEPARTMENT
ENGINEERING DIVISION

TITLE: MONTA VISTA BLVD PARKING IMPROVEMENTS

DRAWN BY: JOSEPH SING



CHECKED BY: ANDREW VAROZ

CHECKED DATE:

ZONE MAP NO. K-16-Z

PRINTED ON 1/8/1

SCALE: SHEET: 5 OF 6

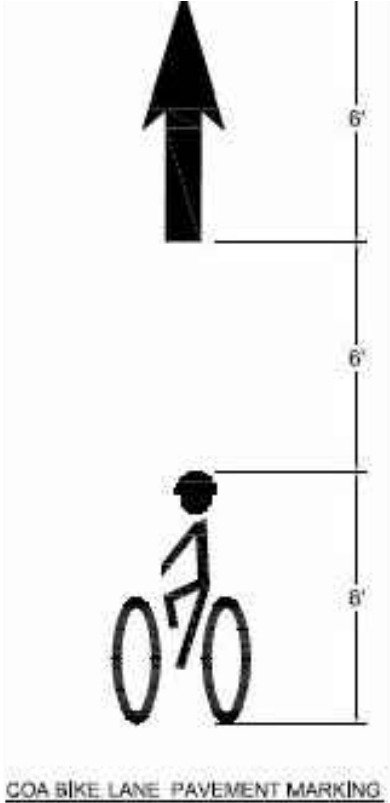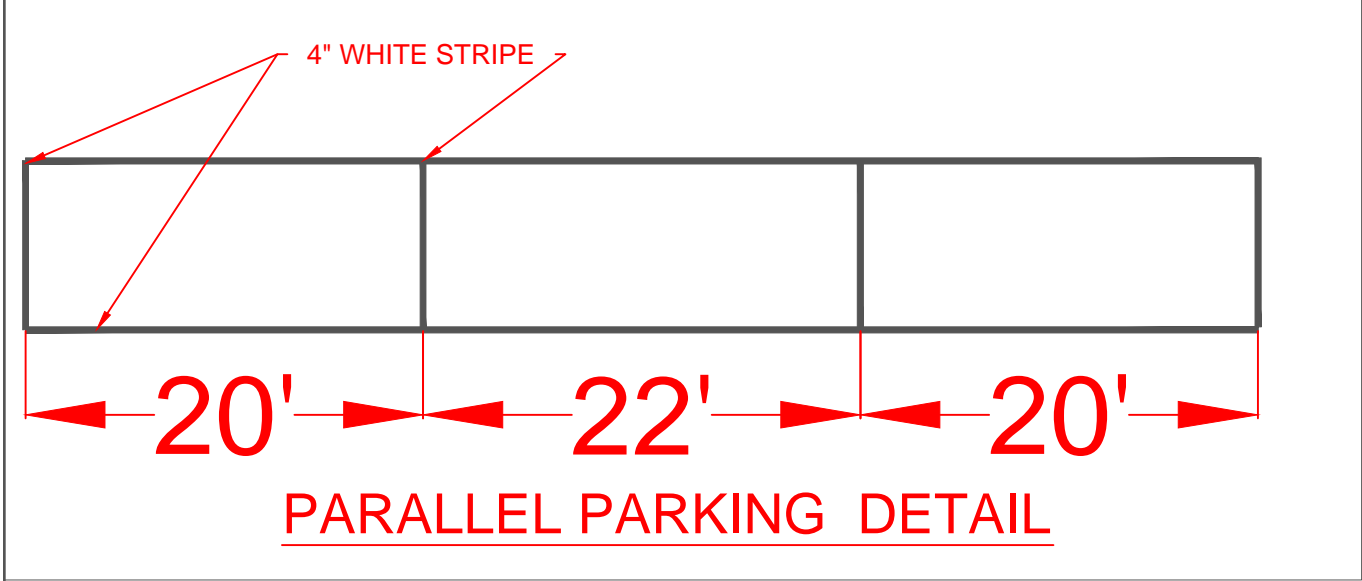


SP-3
G-B/W
18" X 24"




SP-4
R/W
12" X 18"




SP-5
B/W
18" X 12"

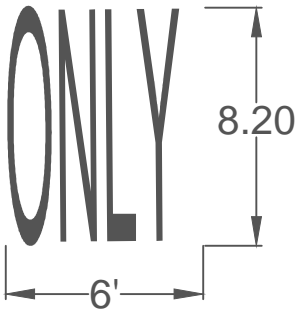


11- "ONLY" PAVEMENT MARKING

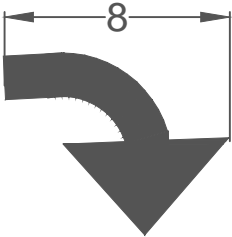

12- RIGHT ARROW PAVEMENT MARKING

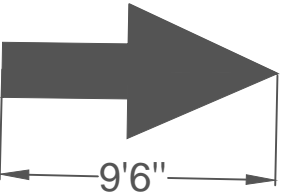

13 - THROUGH ARROW PAVEMENT MARKING

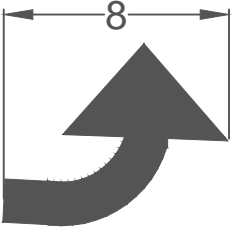

14- LEFT ARROW PAVEMENT MARKING



CITY OF ALBUQUERQUE
MUNICIPAL DEVELOPMENT DEPARTMENT
ENGINEERING DIVISION

TITLE: MONTA VISTA BLVD PARKING IMPROVEMENTS

DRAWN BY: JOSEPH SING

CHECKED BY: ANDREW VAROZ

CHECKED DATE:

ZONE MAP NO. K-16-Z

PRINTED ON 1/8/16