


SCANNED BY
PLANNING

1 2 3 4 5 6 7 8 9 10 11 12 13 14 15
26 27 28 

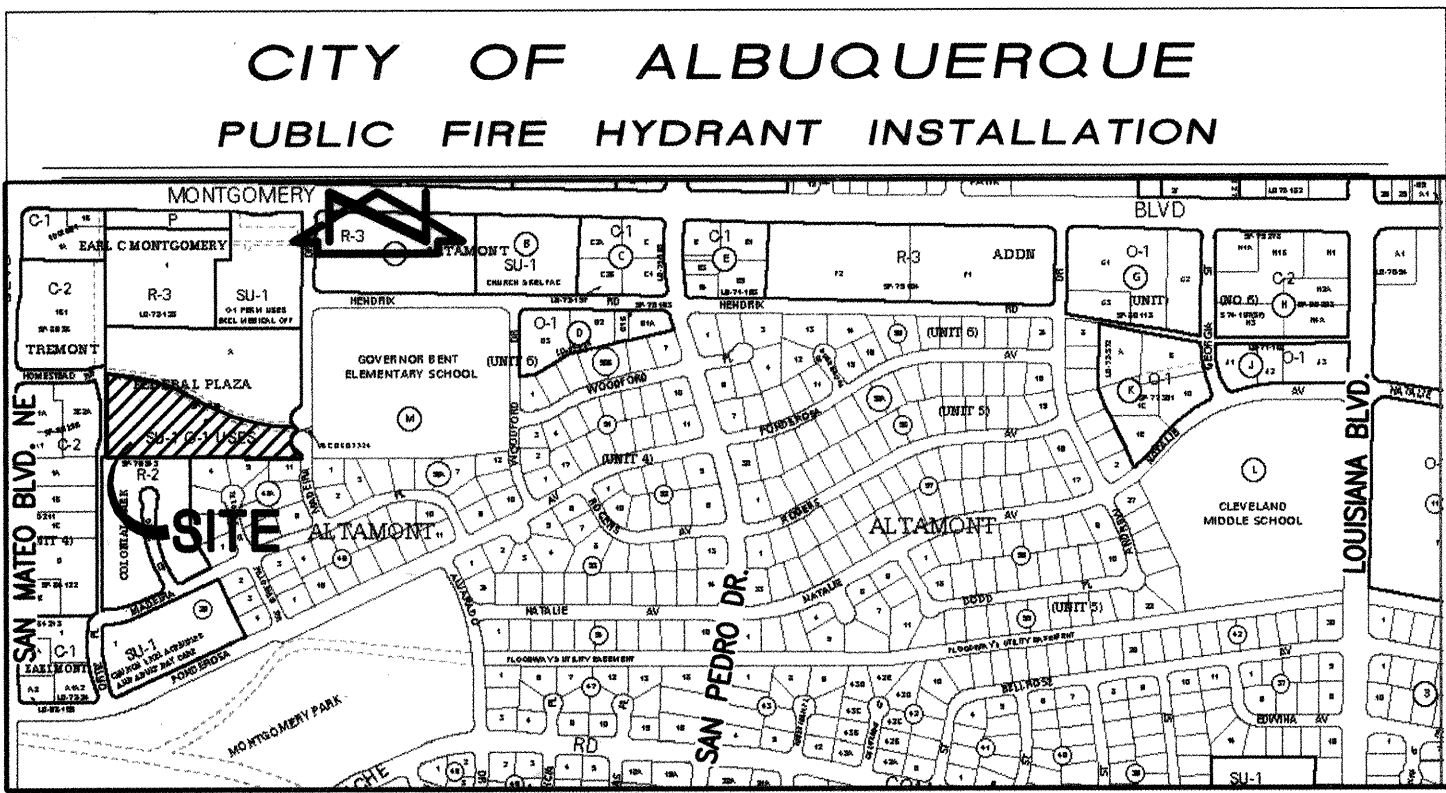

LEGAL DESCRIPTION OF PROPERTY:
TRACT B, FEDERAL PLAZA


ADDRESS:
5310 HOMESTEAD RD NE

NOTICE TO CONTRACTORS

1. An excavation/barricade permit will be required before beginning any work within City, County, or Village right-of-way. An approved copy of these plans must be submitted at the time of application for these permits.
2. All work detailed on these plans to be done, except as otherwise stated or provided hereon, will be constructed in accordance with "City of Albuquerque Interim Standard Specification for Public Works Construction, 1986," latest revision.
3. Two working days prior to any excavation, the contractor must contact New Mexico One Call System, Inc., 260-1990, for location of existing utilities.
4. Prior to construction, the contractor will excavate and verify the horizontal and vertical locations of all construction. Should a conflict exist, the contractor will notify the Construction Engineer so that the conflict can be resolved with a minimum amount of delay.
5. The contractor will be responsible for coordinating the water shutoff with the Water Division seven (7) working days prior to construction.
6. The contractor will be responsible for performing soil density tests as required by the City of Albuquerque.


APPROVALS FOR	NAME	DATE	TITLE OF PROJECT:
DESIGN: UTILITY DEVELOPMENT	<i>William J. Pabich</i>	10/19/06	DEL NORTE OFFICE PARK FIRE HYDRANTS INSTALLATION
CONSTRUCTION: CONSTRUCTION ENGINEER	<i>M. J. J.</i>	2/6/2007	
ACCEPTANCE: CONSTRUCTION INSPECTOR	<i>Jonah Cobi</i>	2/5/07	PROJECT NO. 794681 SHEET 1 OF 8 ZONE ATLAS G-18

hydrant1.dwg

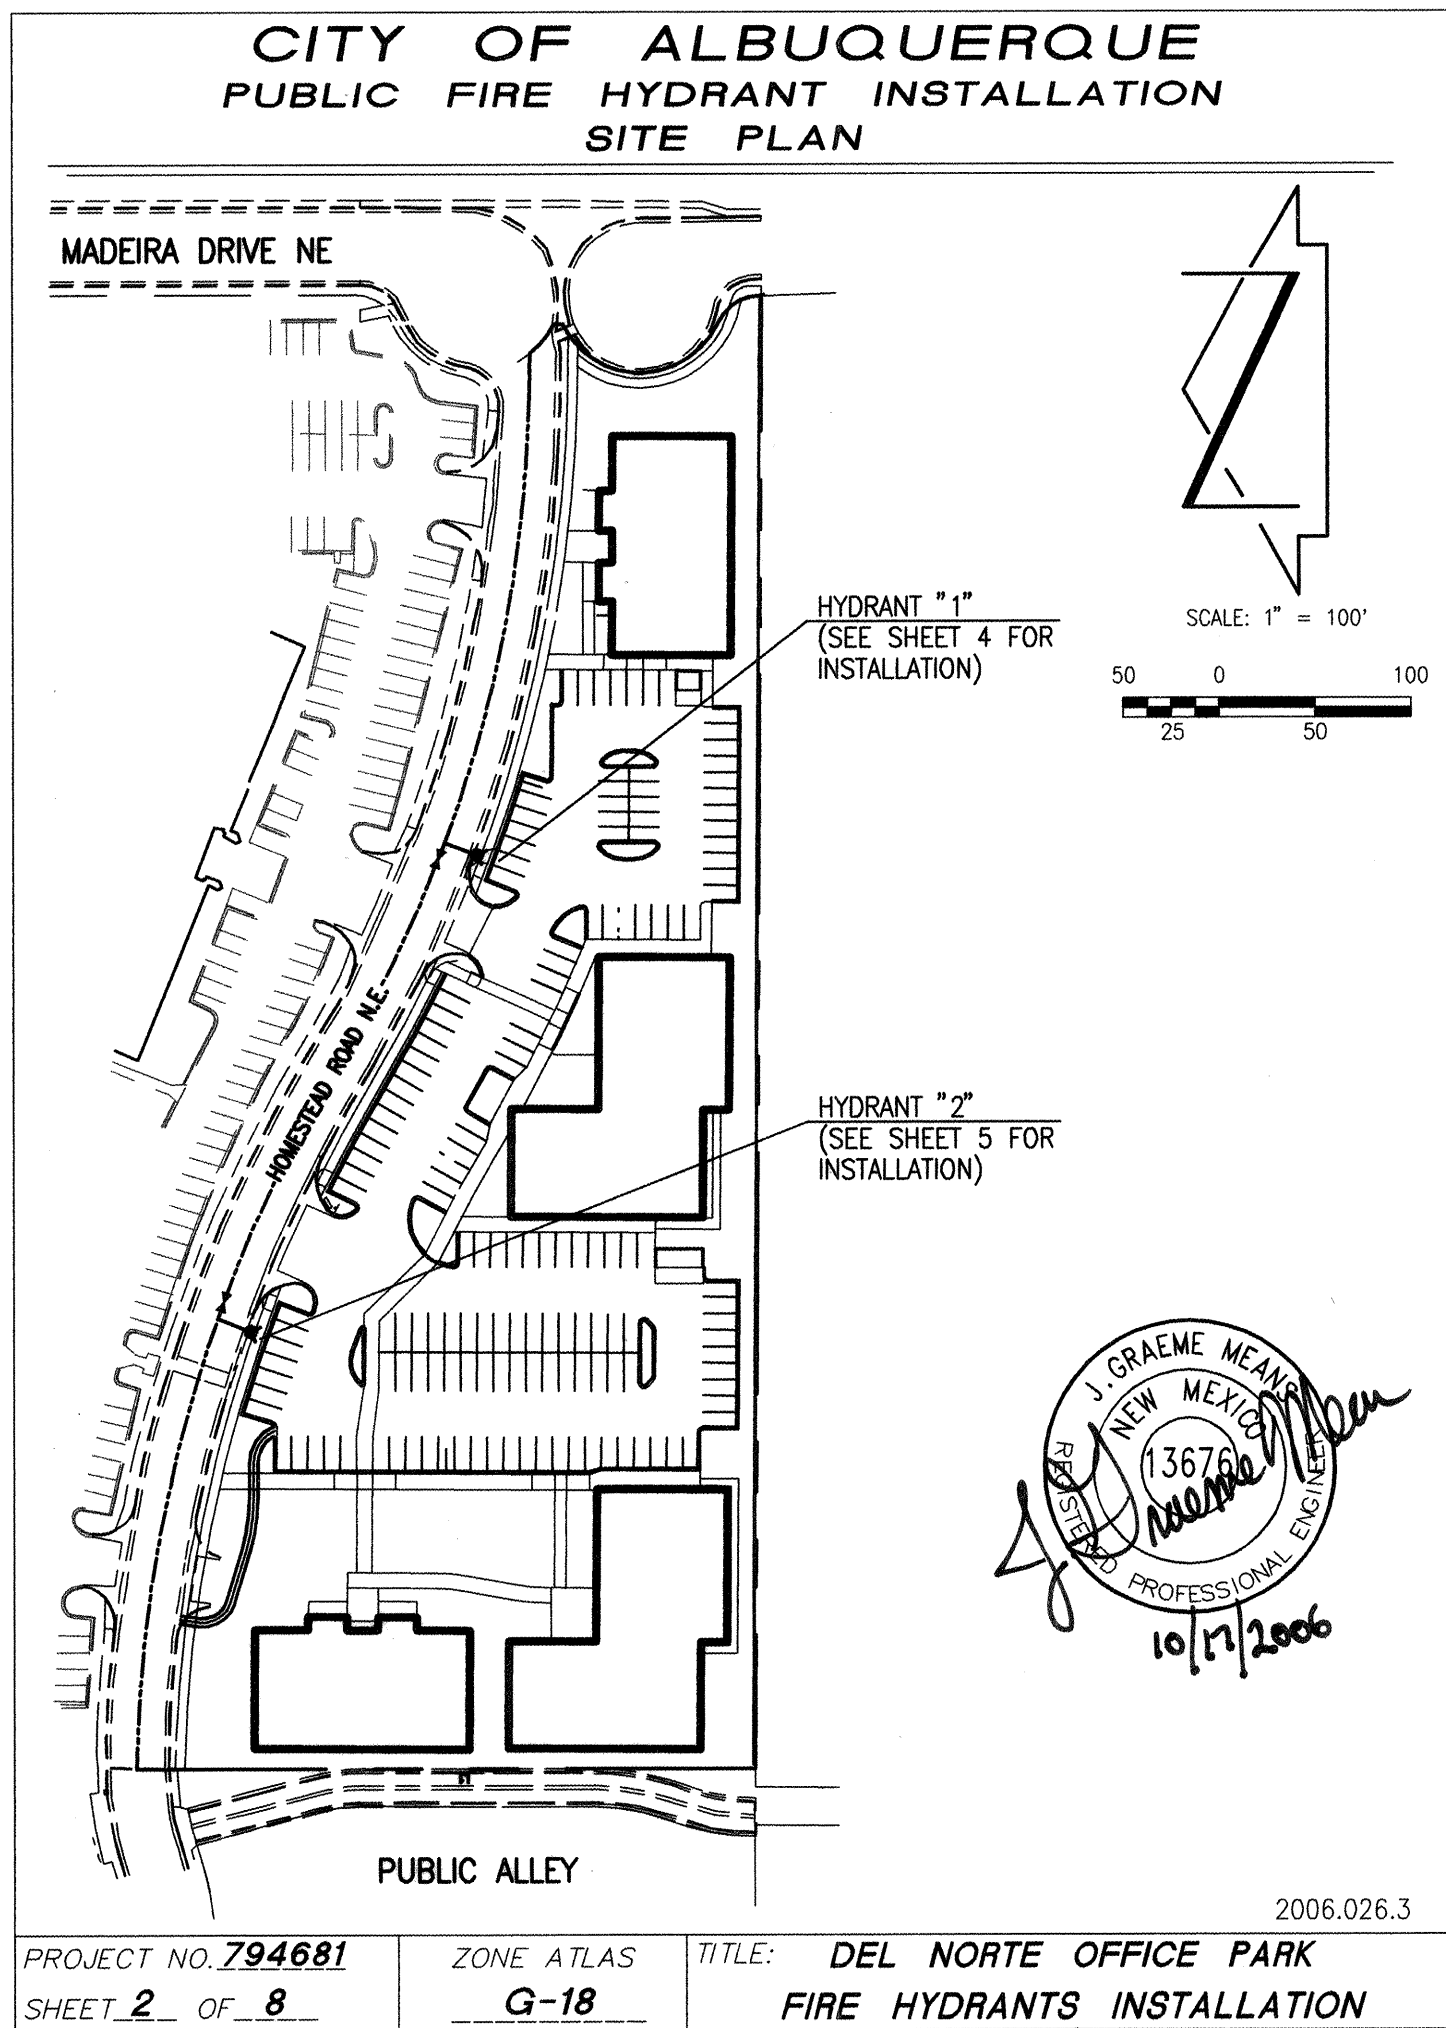

2006.026.3

PROJECT NO. 794681	ZONE ATLAS	TITLE: DEL NORTE OFFICE PARK FIRE HYDRANTS INSTALLATION
SHEET 2 OF 8	G-18	

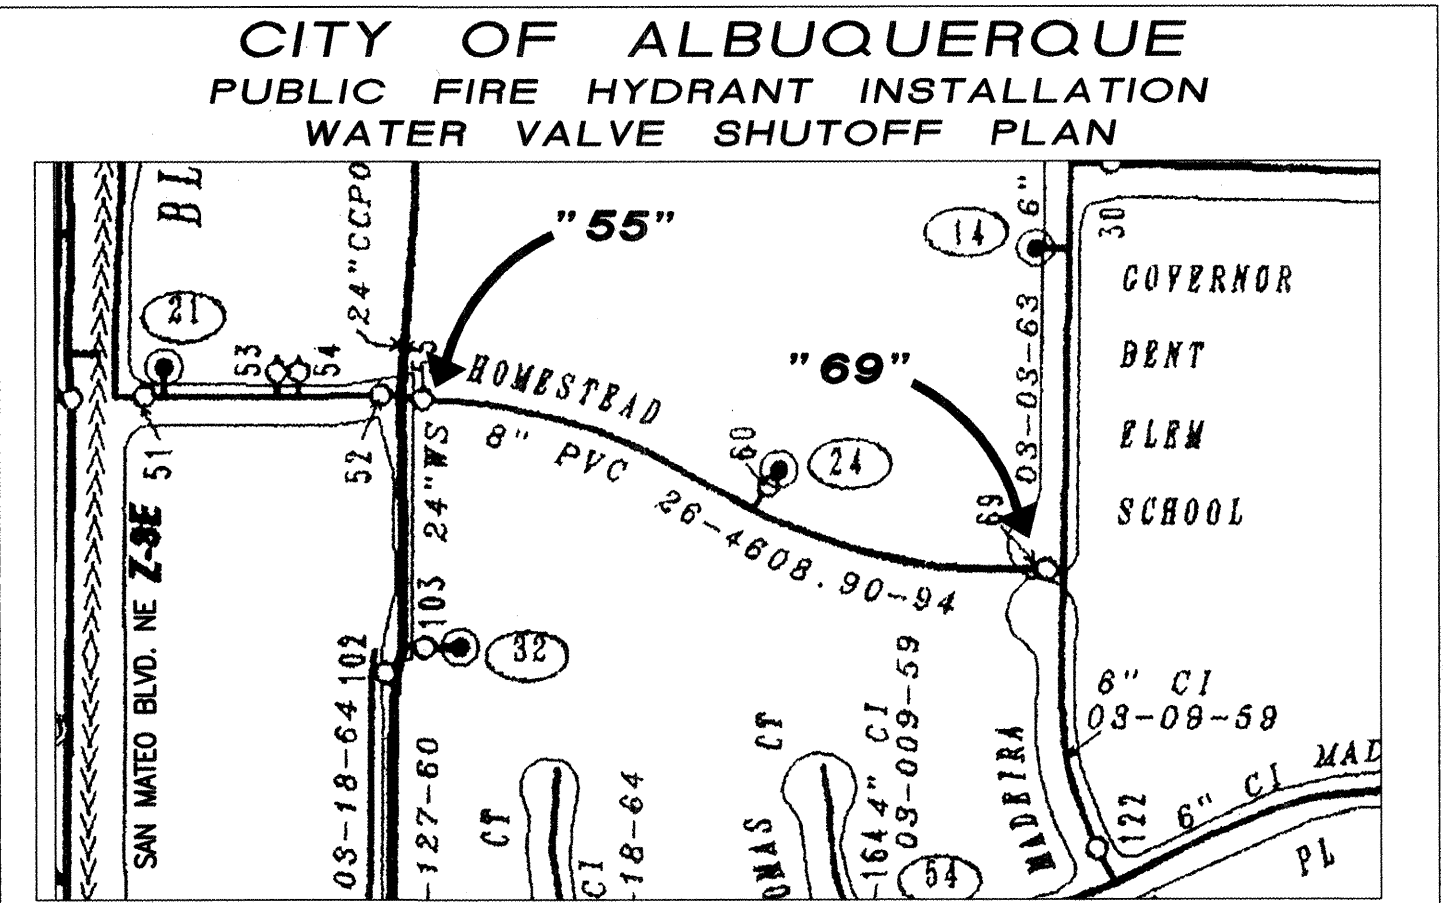


N.T.S.

WATER VALVE SHUTOFF PLAN NOTES:

1. THE FOLLOWING VALVES MAY NEED TO BE CLOSED TO FACILITATE THE PROPOSED PRESSURE CONNECTION: 55 AND 69
2. WATER SYSTEMS PERSONNEL SHALL PERFORM ALL SHUTOFFS. THE CONTRACTOR SHALL NOT OPERATE ANY VALVES THAT MAY AFFECT SYSTEM OPERATIONS.
3. THE CONTRACTOR SHALL REQUEST A WATER SHUTOFF IN WRITING, A MINIMUM OF SEVEN (7) DAYS IN ADVANCE PER STANDARD CITY OF ALBUQUERQUE PROCEDURES.
4. WITHIN FIVE (5) DAYS AFTER RECEIPT OF CONTRACTOR'S SHUTOFF REQUEST, TRIAL SHUTOFFS WILL BE CONDUCTED. CITY TO FURNISH LABOR AND APPURTENANCES NECESSARY TO VERIFY COMPLETENESS OF SHUTOFFS.
5. THE CONTRACTOR SHALL HAVE ALL FITTINGS, MATERIALS AND EQUIPMENT ON SITE PRIOR TO VALVE SHUTOFF. ALL EXCAVATION SHALL BE COMPLETE EXCEPT AS NECESSARY TO MAINTAIN SAFE SYSTEM OPERATION WHILE UNDER PRESSURE.
6. THE CONTRACTOR SHALL PROVIDE ALL RESTRAINTS AND THRUST BLOCKS NECESSARY TO EFFECT ALL NECESSARY SHUTOFFS AND CONNECTIONS.
7. EXISTING WATER VALVE AND WATER LINE INFORMATION OBTAINED FROM CITY OF ALBUQUERQUE AUTOMATED WATER DISTRIBUTION SYSTEM SECTIONAL MAPS, MAP GRID G-18.
8. AT THE TIME OF WATER SHUTOFF APPLICATION, THE CONTRACTOR SHALL REQUEST THAT WATER SYSTEMS DIVISION NOTIFY ALL AFFECTED PROPERTY OWNERS AT LEAST TWENTY-FOUR (24) HOURS IN ADVANCE OF THE RESPECTIVE SHUTOFFS.
9. CONTRACTOR SHALL COORDINATE WITH THE WATER SYSTEM DIVISION FOR THE EXECUTION OF THE VALVE SHUTOFF PLAN. NOT LESS THAN SEVEN (7) WORKING DAYS IN ADVANCE OF ANY WORK THAT MAY AFFECT THE EXISTING PUBLIC WATER UTILITIES. ONLY WATER SYSTEM DIVISION PERSONNEL SHALL OPERATE EXISTING VALVES. REFER TO SECTION 18 OF THE SPECIFICATIONS. THE WATER SYSTEM DIVISION PHONE NUMBER IS 857-8200.

PROJECT NO. 794681	ZONE ATLAS	TITLE: DEL NORTE OFFICE PARK FIRE HYDRANTS INSTALLATION
SHEET 3 OF 8	G-18	


hydrant2.dwg

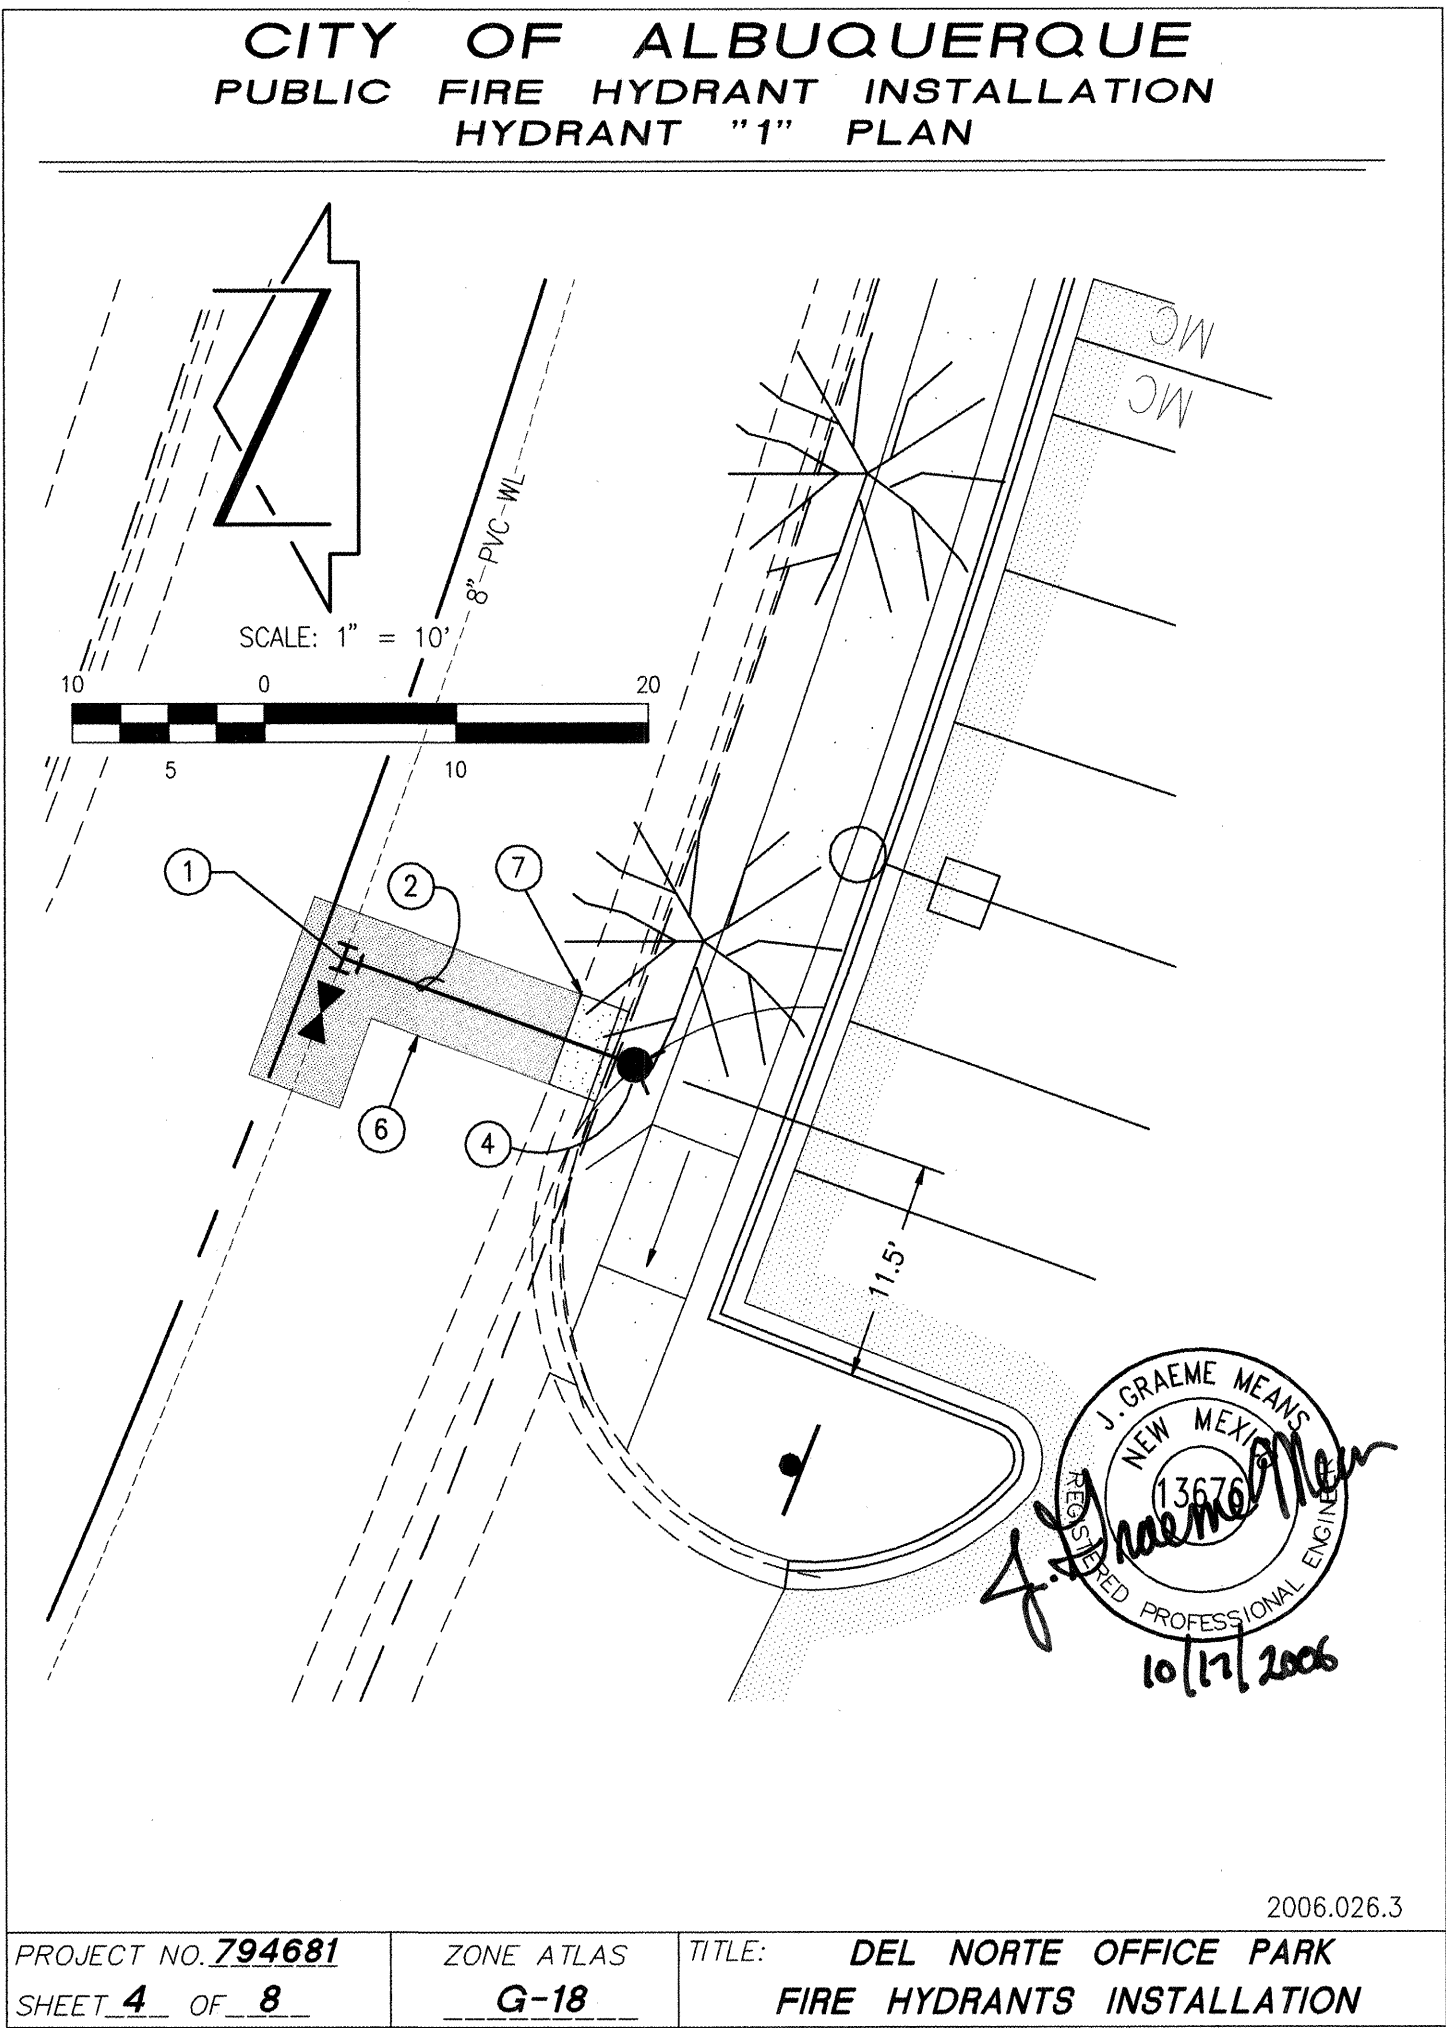

2006.026.3


PROJECT NO. 794681	ZONE ATLAS	TITLE: DEL NORTE OFFICE PARK FIRE HYDRANTS INSTALLATION
SHEET 4 OF 8	G-18	

hydrant2.dwg

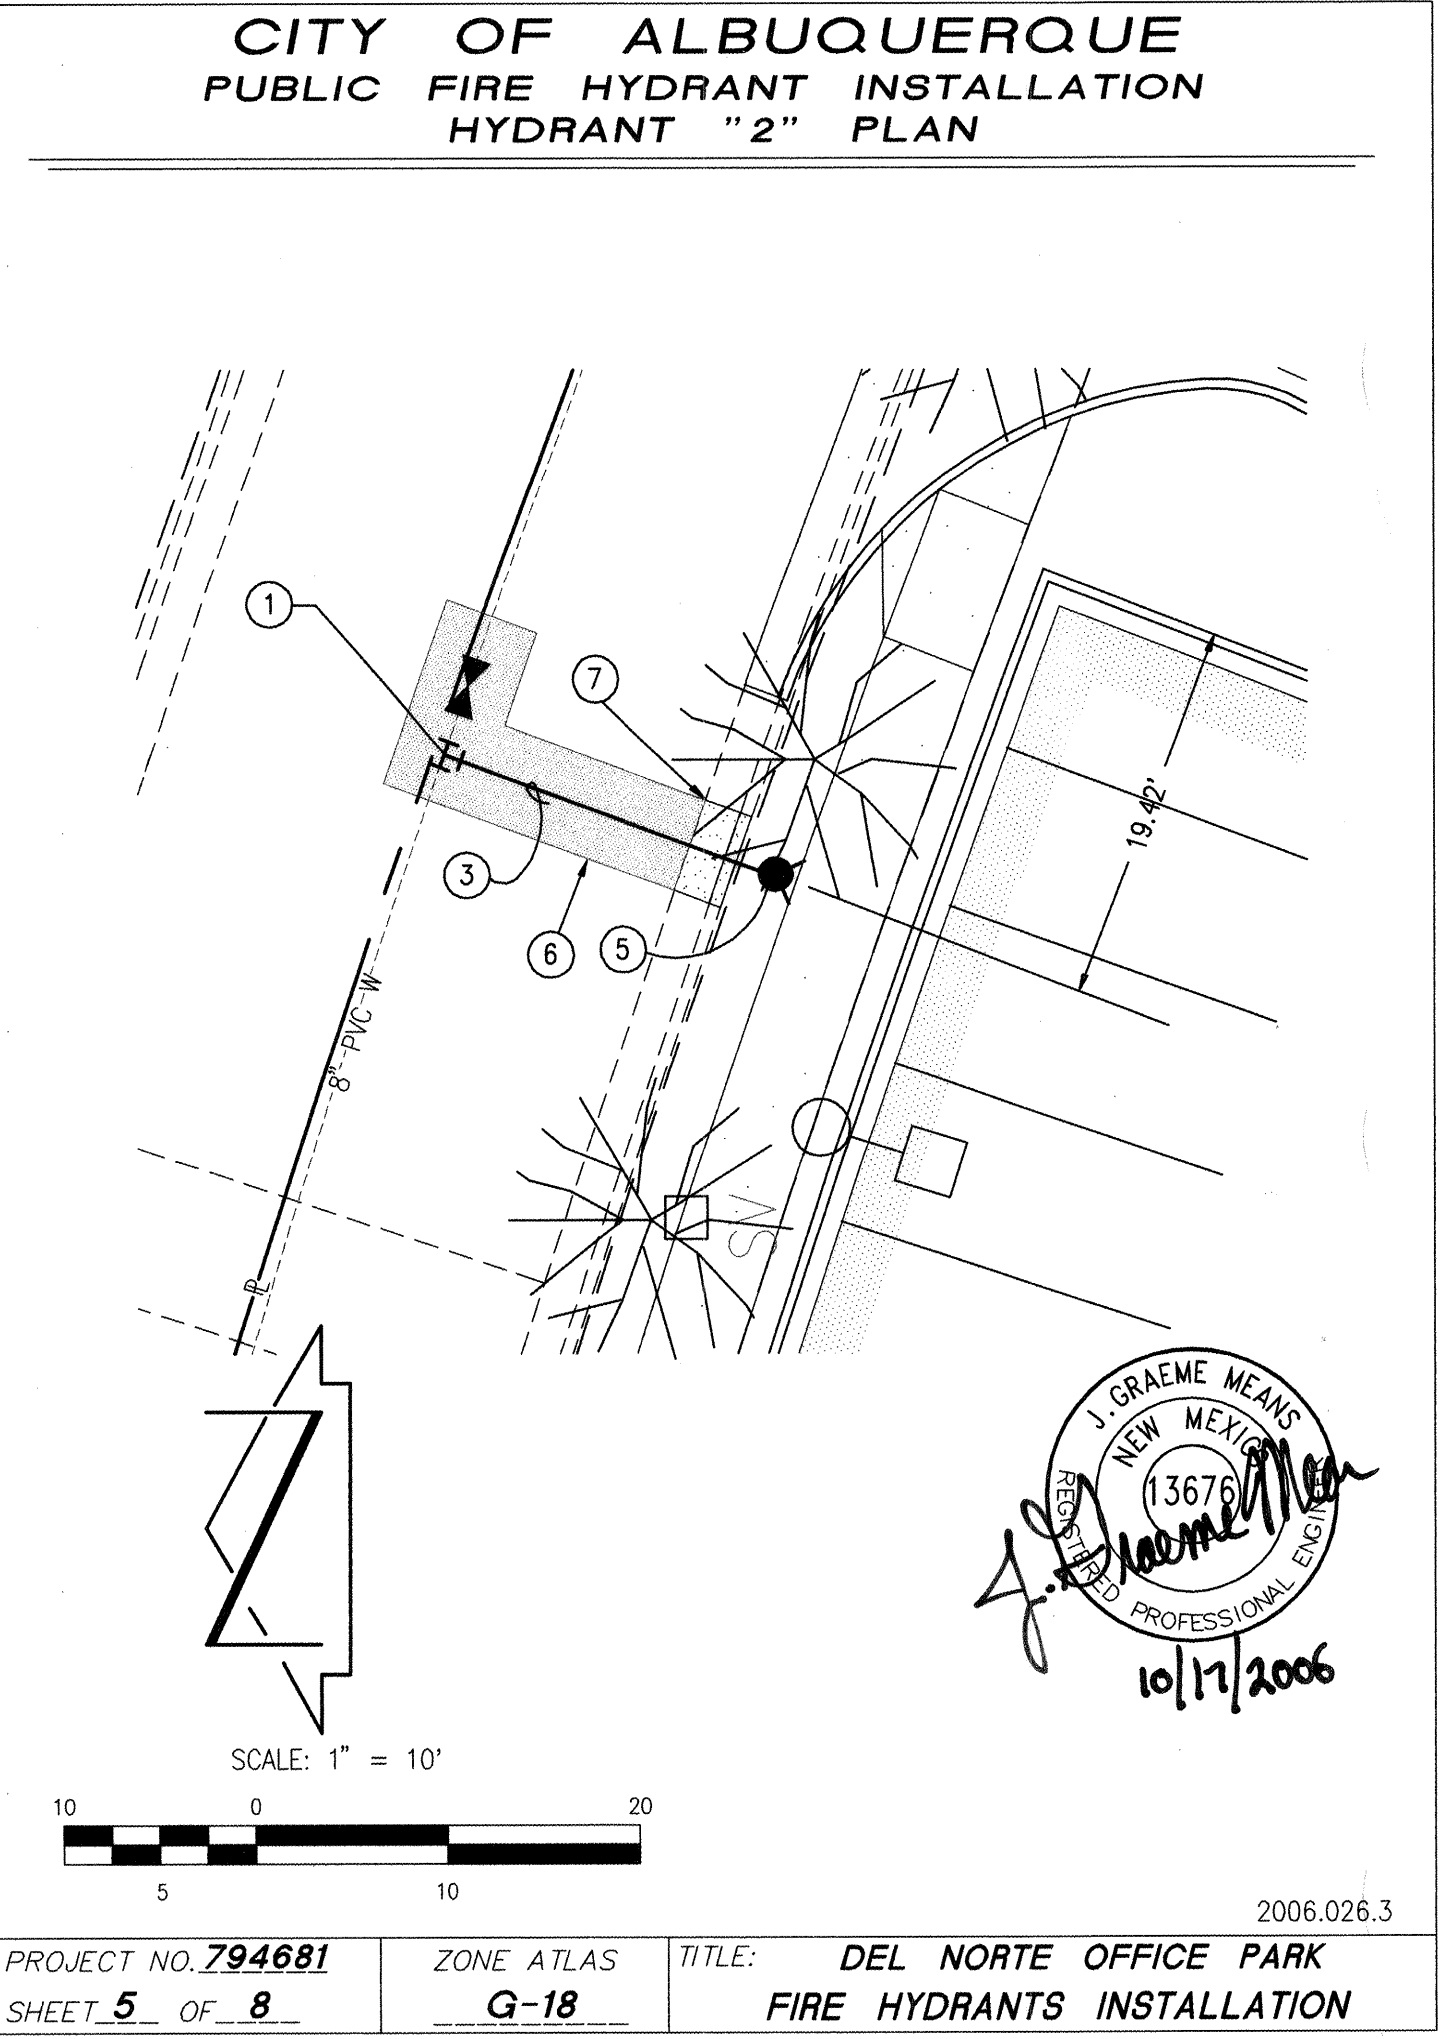

2006.026.3


PROJECT NO. 794681	ZONE ATLAS	TITLE: DEL NORTE OFFICE PARK FIRE HYDRANTS INSTALLATION
SHEET 5 OF 8	G-18	

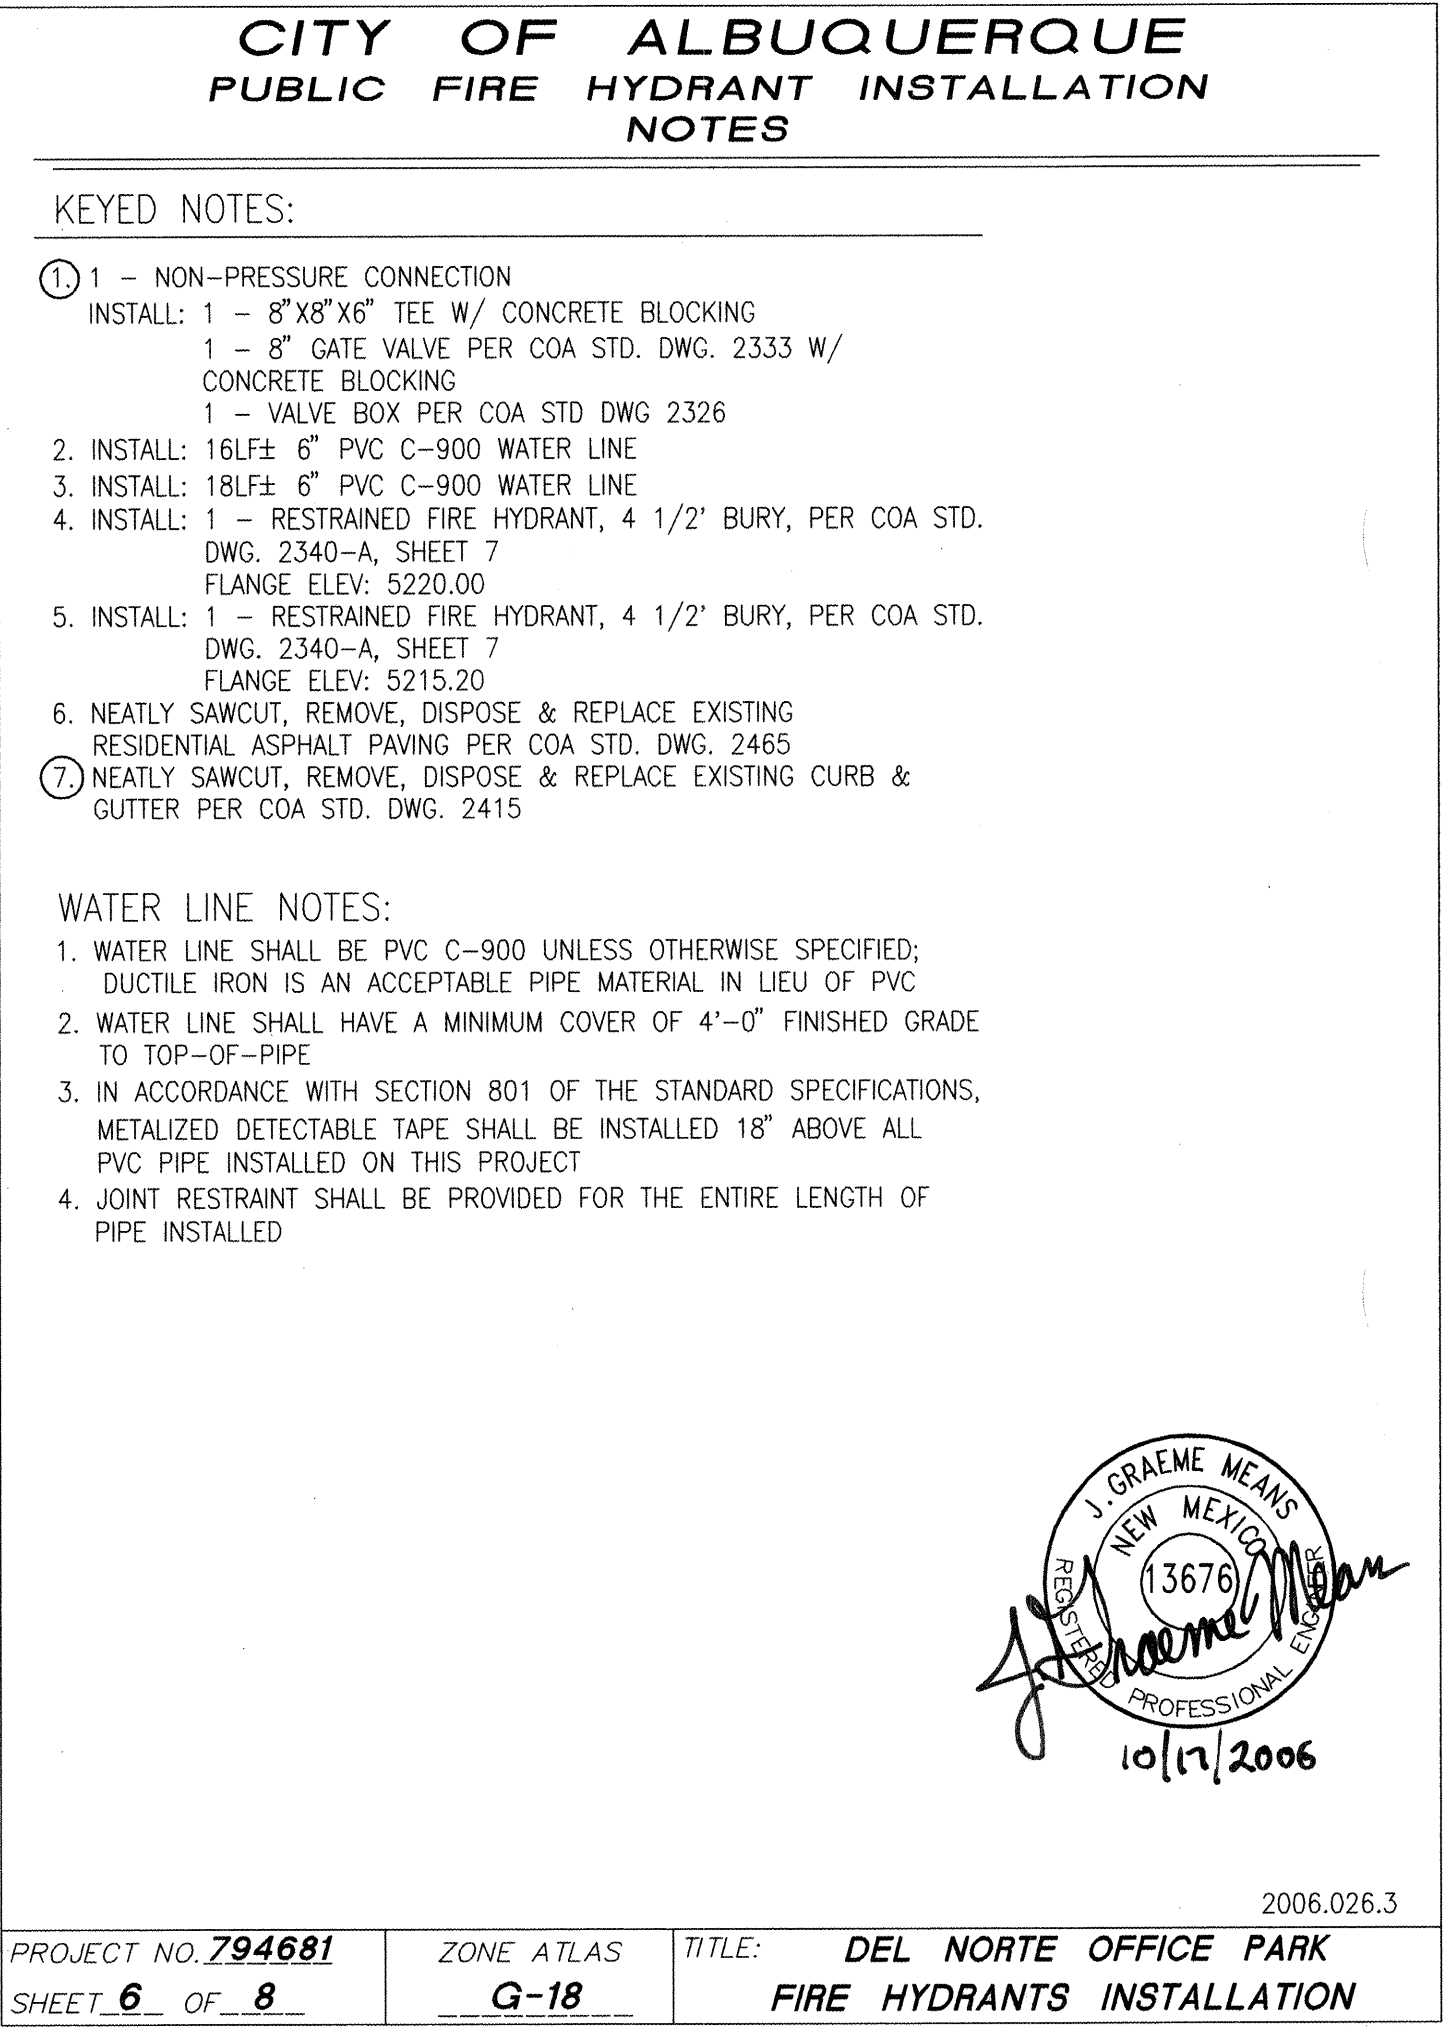

2006.026.3

PROJECT NO. 794681	ZONE ATLAS	TITLE: DEL NORTE OFFICE PARK FIRE HYDRANTS INSTALLATION
SHEET 6 OF 8	G-18	


hydrant2.dwg

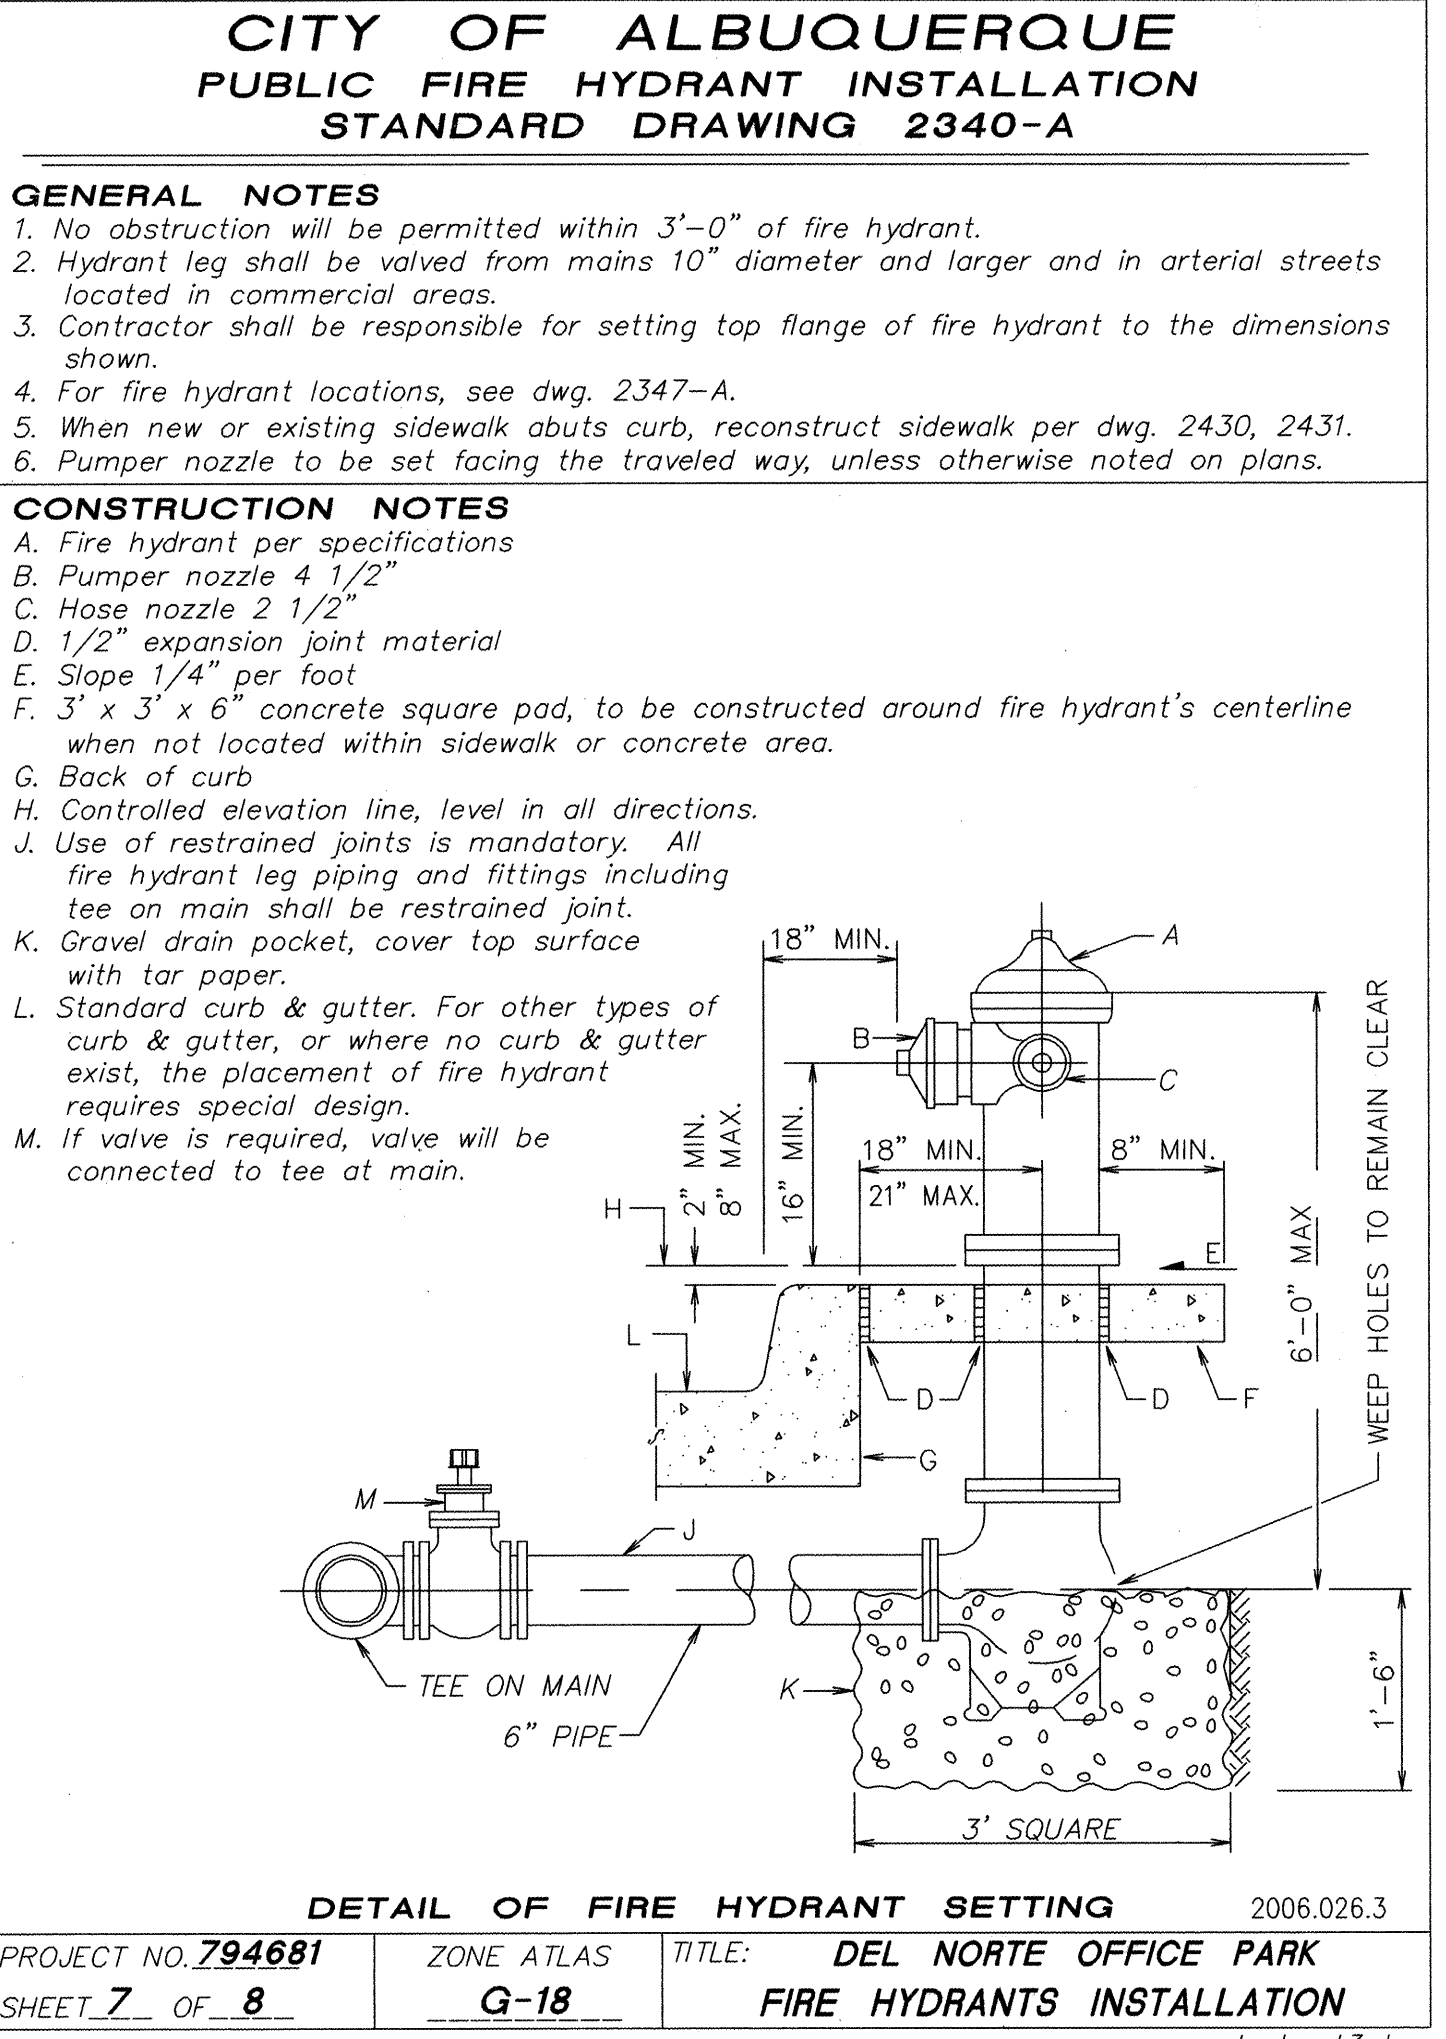

2006.026.3

PROJECT NO. 794681	ZONE ATLAS	TITLE: DEL NORTE OFFICE PARK FIRE HYDRANTS INSTALLATION
SHEET 7 OF 8	G-18	

hydrant3.dwg

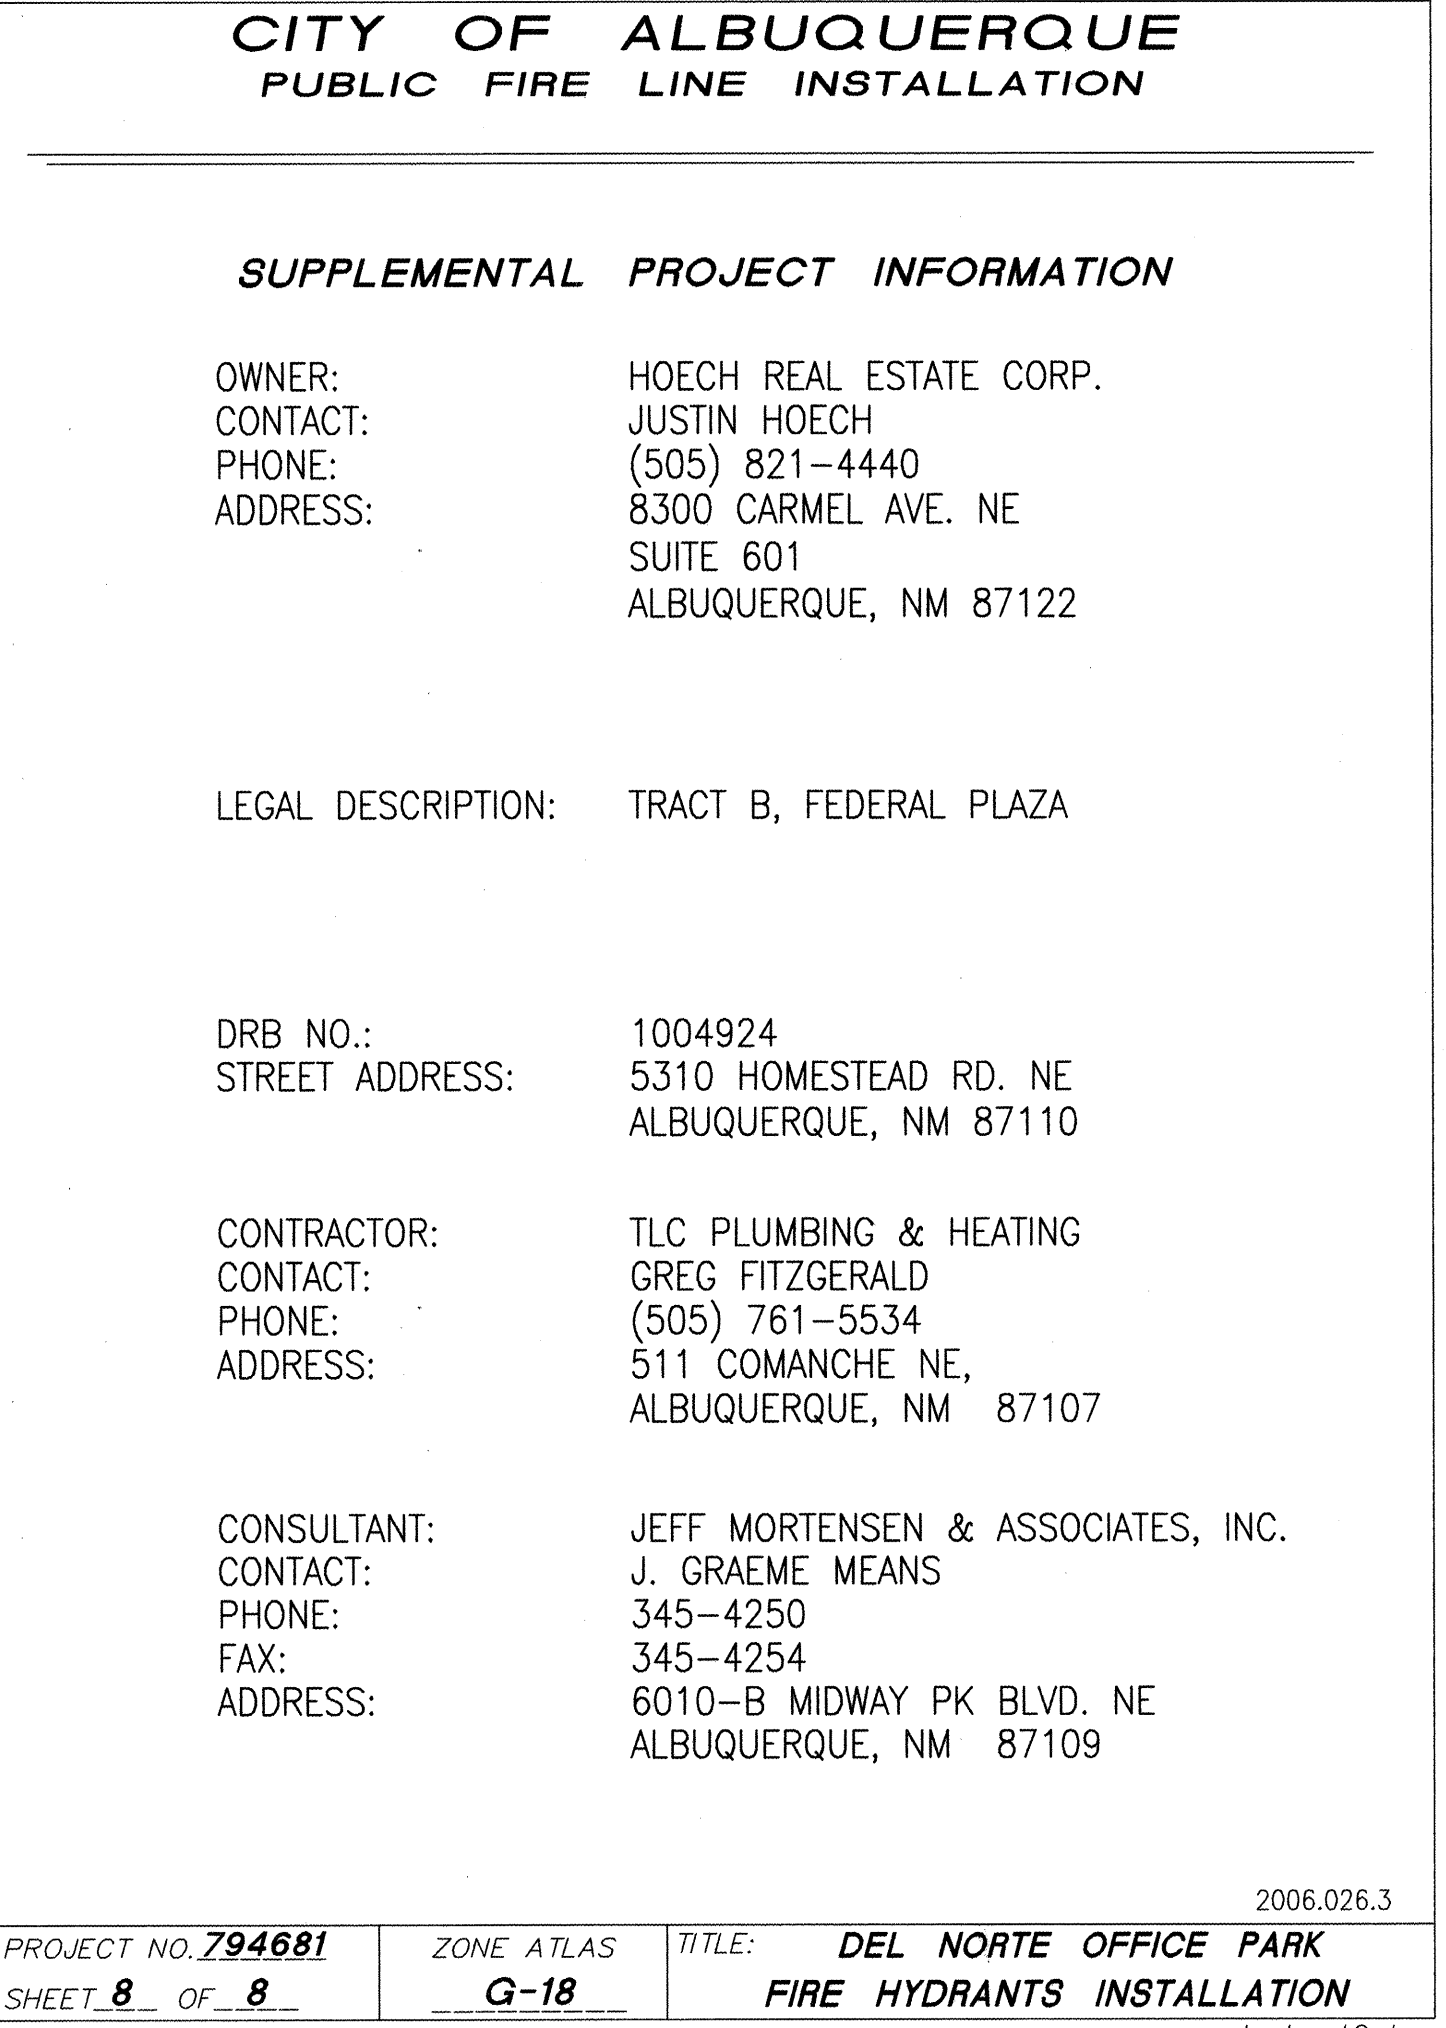

2006.026.3

PROJECT NO. 794681	ZONE ATLAS	TITLE: DEL NORTE OFFICE PARK FIRE HYDRANTS INSTALLATION
SHEET 8 OF 8	G-18	

hydrant2.dwg