








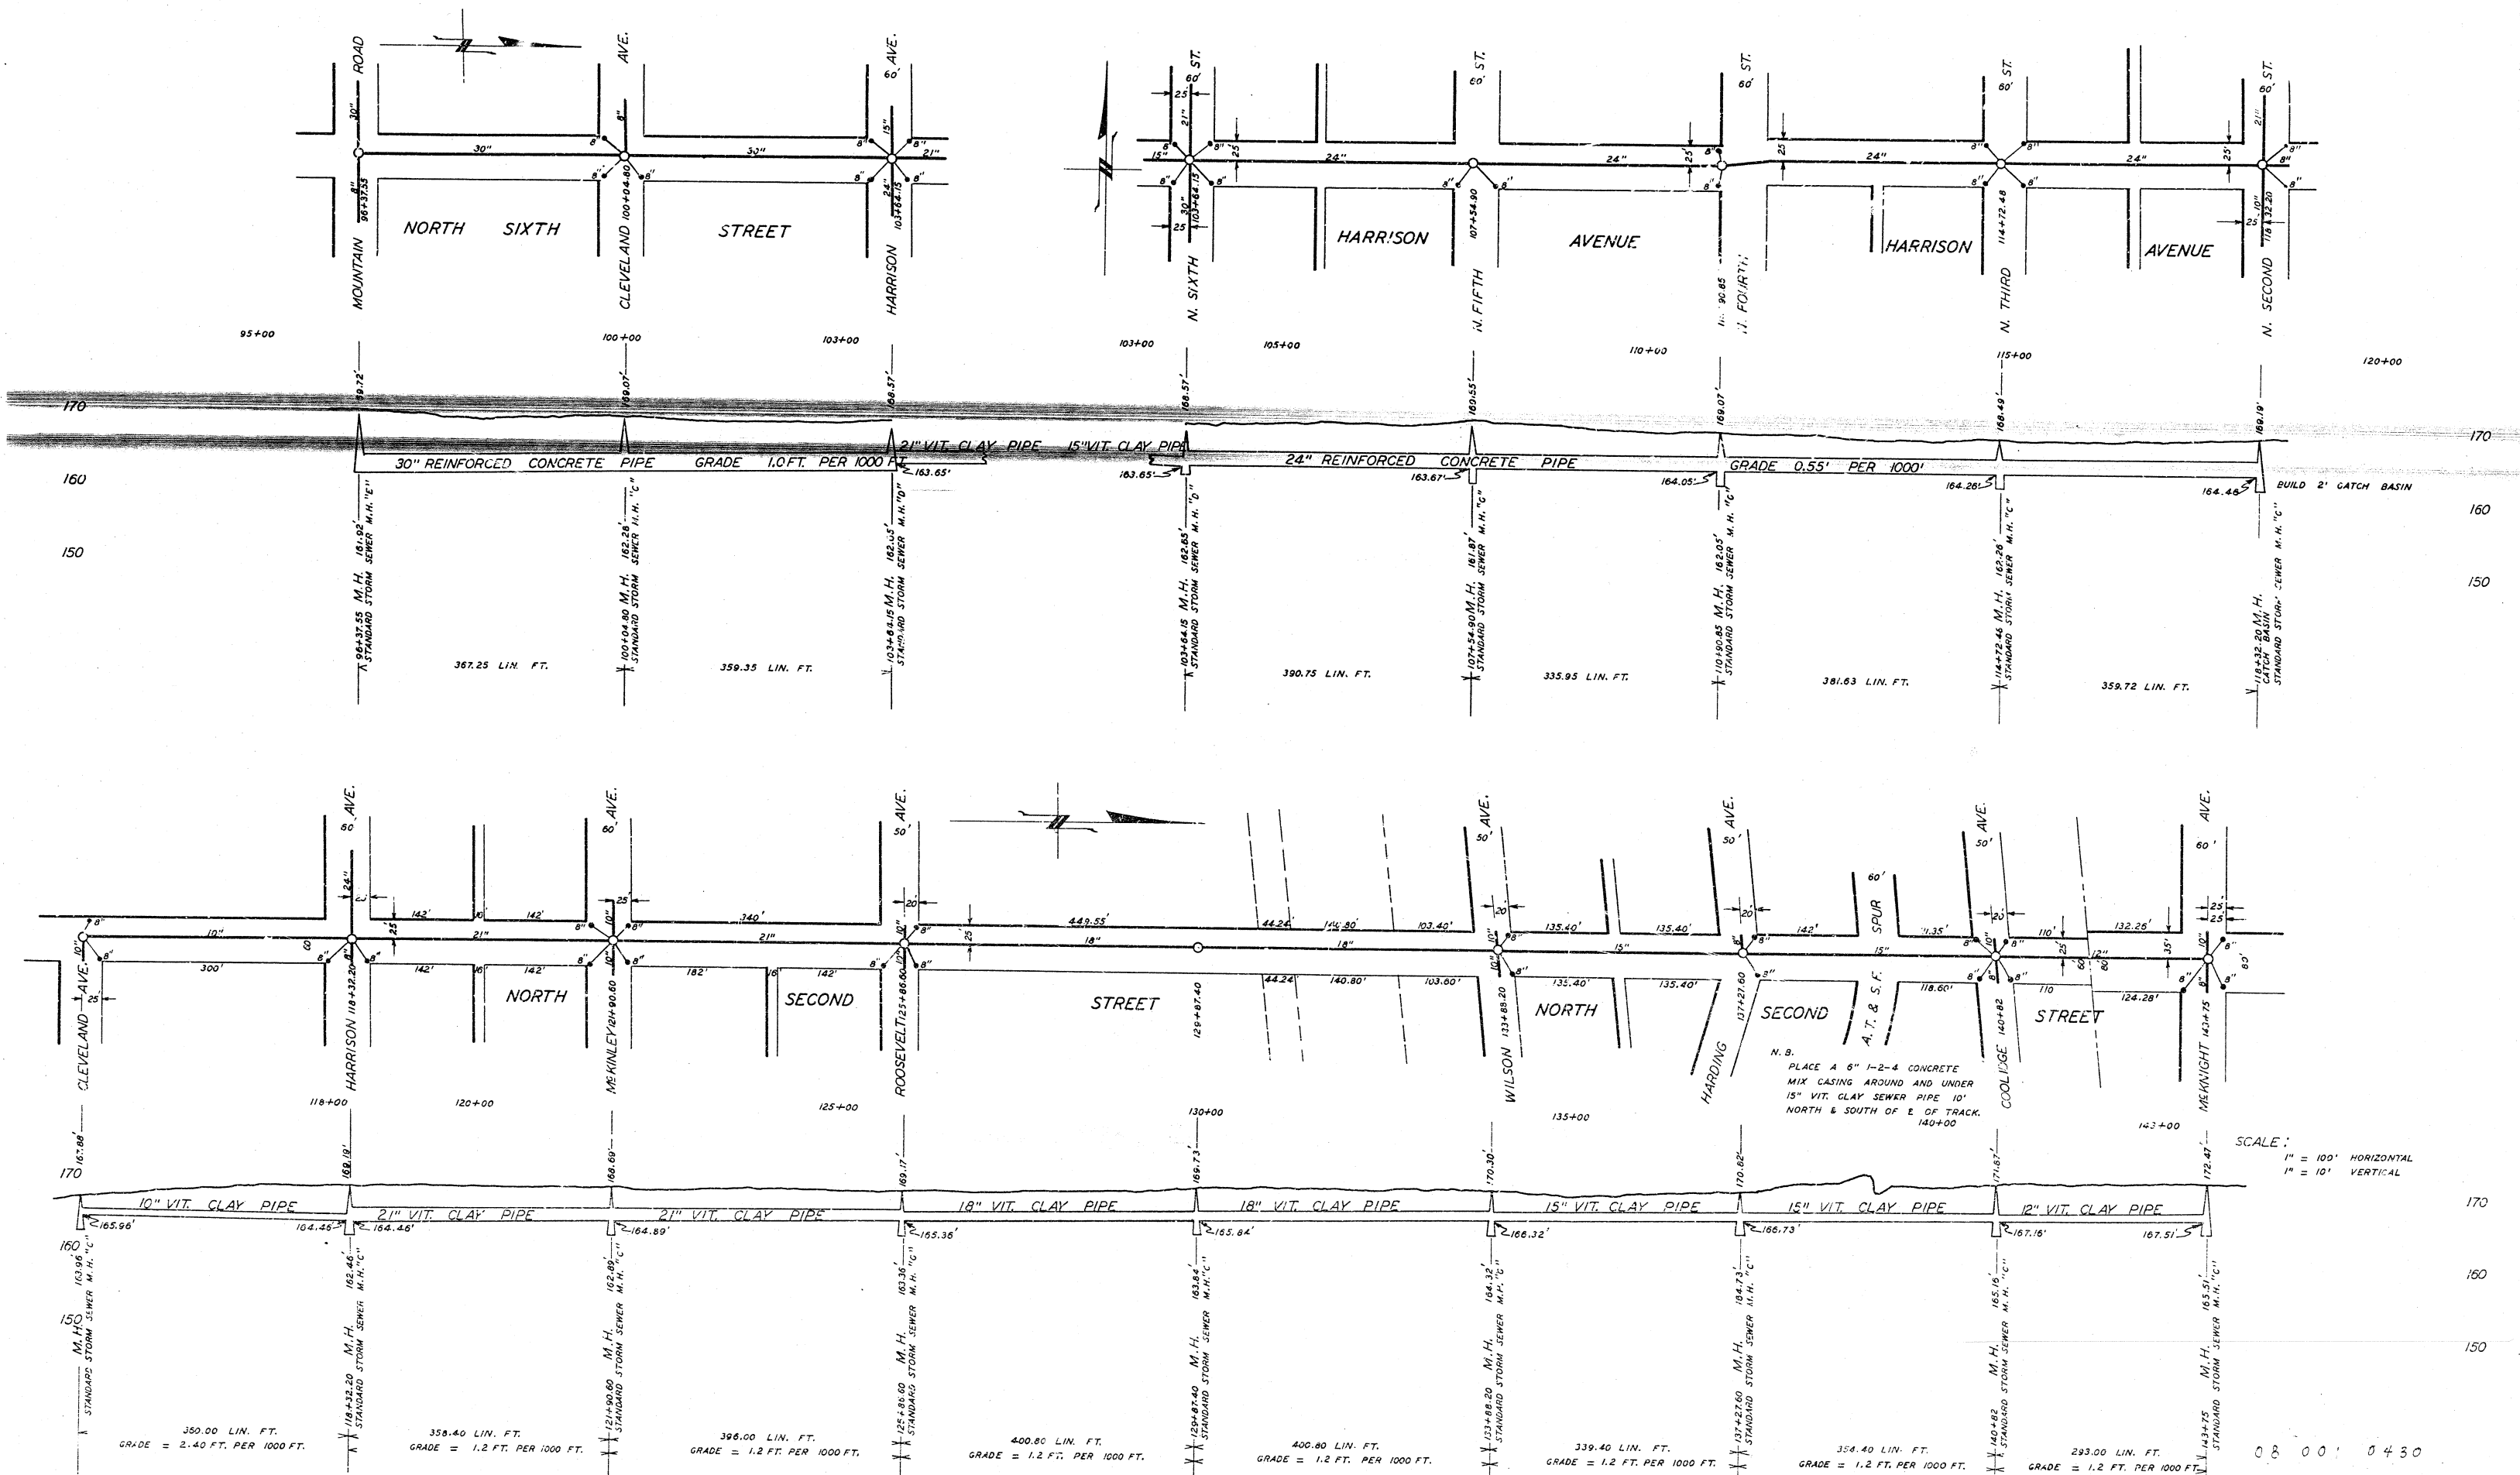


PROPOSED STORM AND SEWER IMPROVEMENTS AND EXTENSIONS ALBUQUERQUE, NEW MEXICO

OFFICE OF CITY ENGINEER MARCH 10, 1930.






---○--- EXISTING STORM SEWER
—○— PROPOSED STORM SEWER




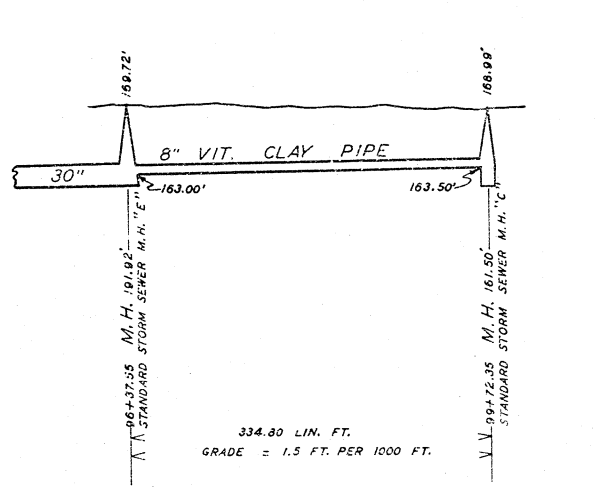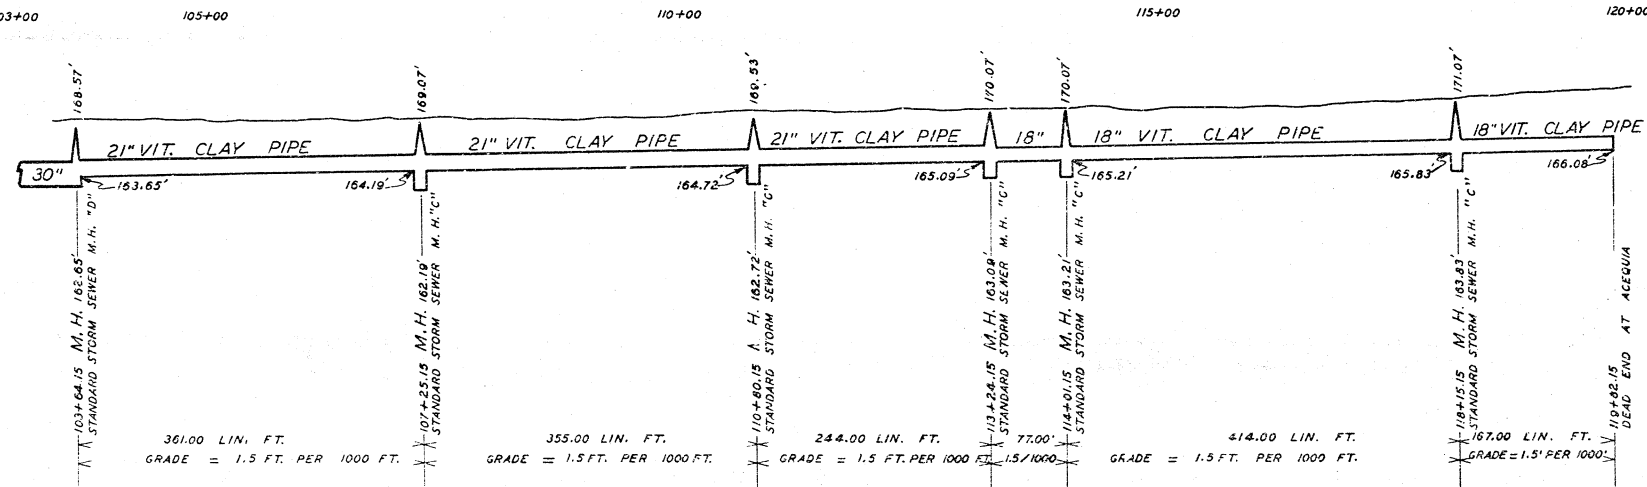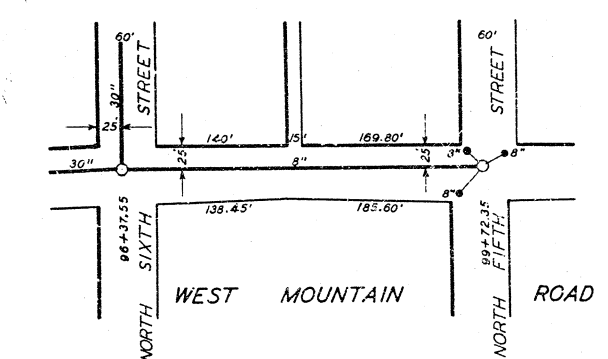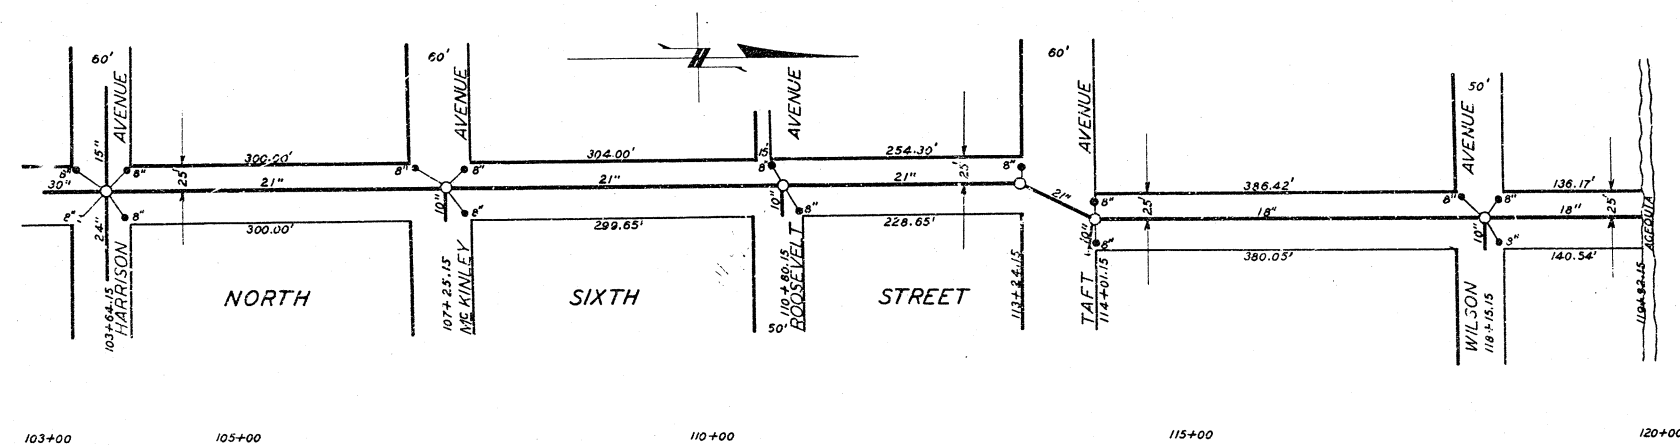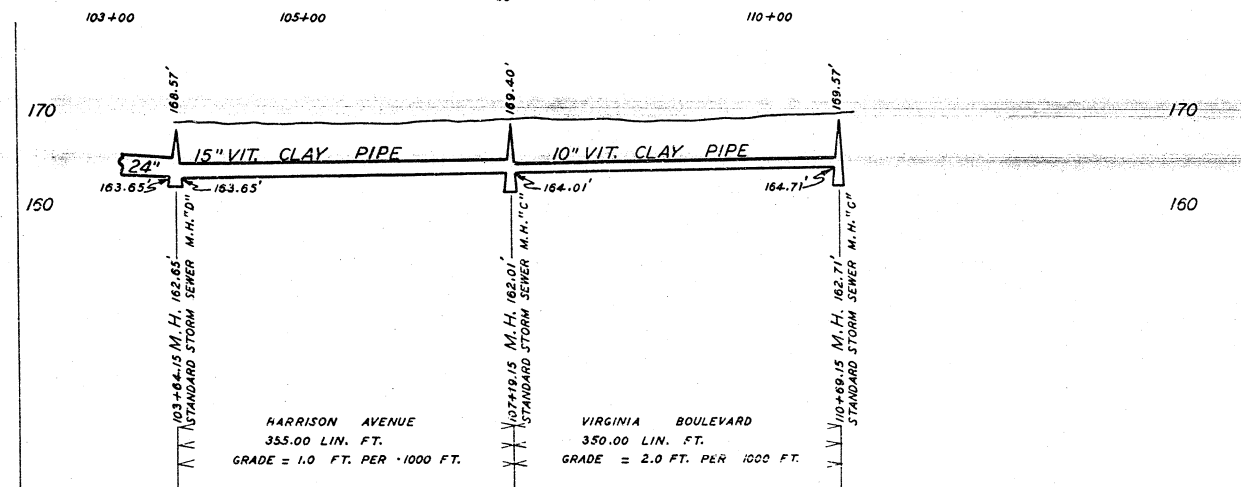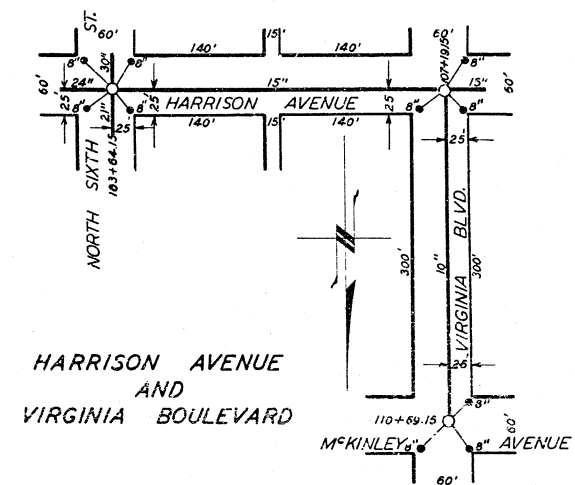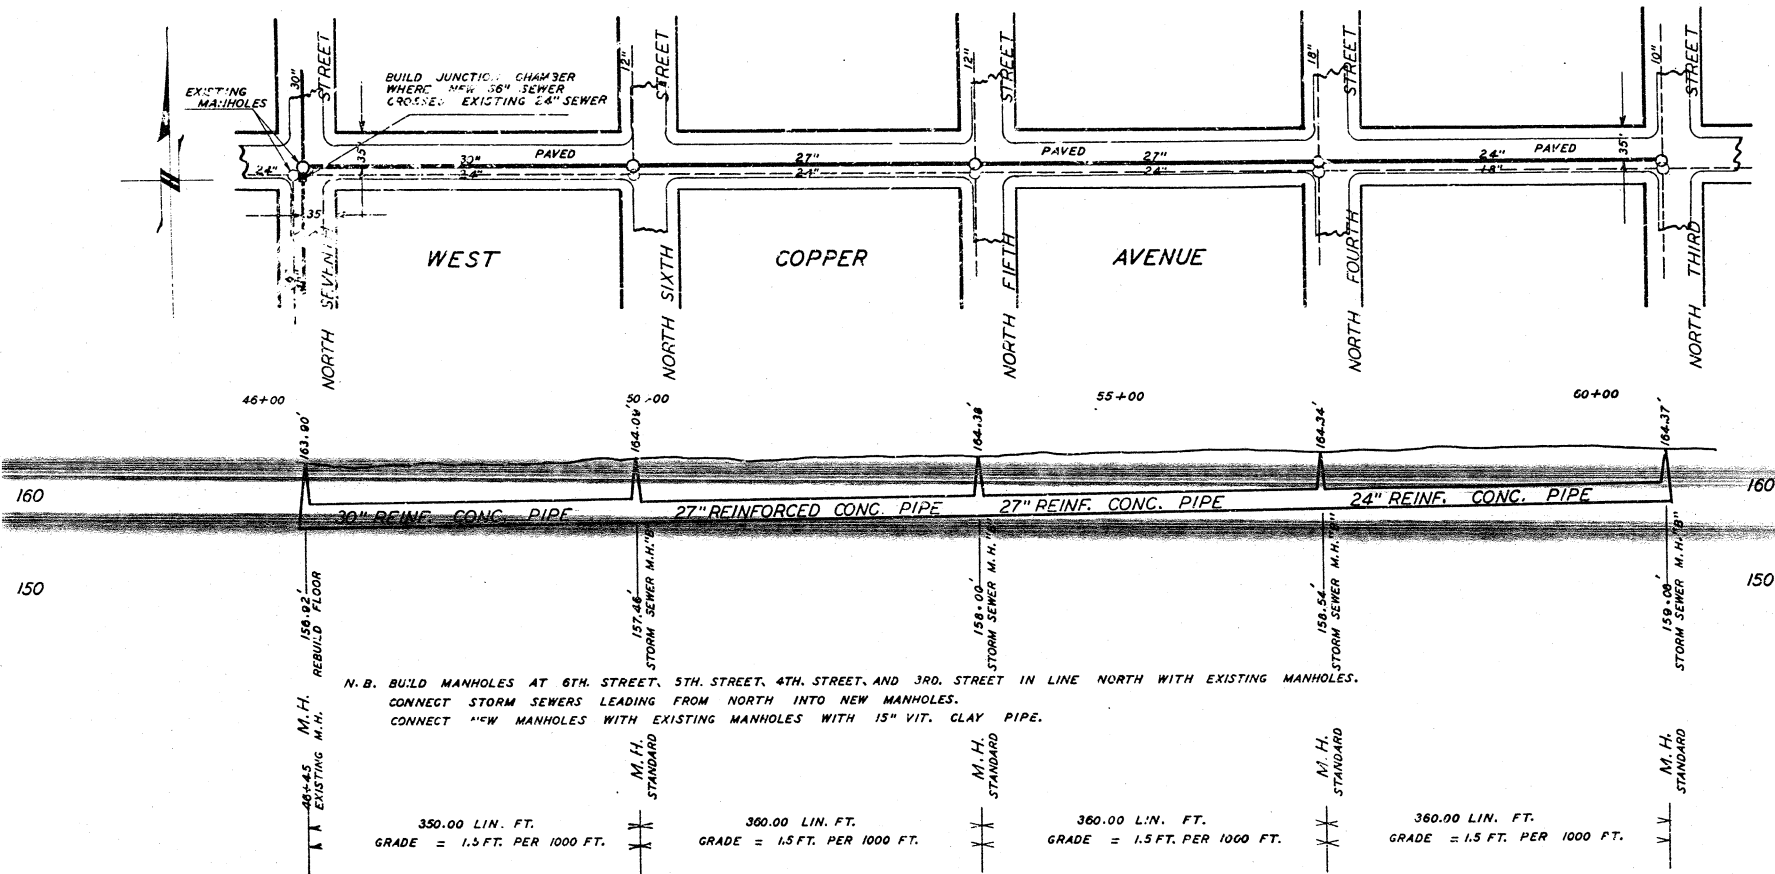


SCALE:
1" = 100' HORIZONTAL.
1" = 10' VERTICAL.

08 001 0530

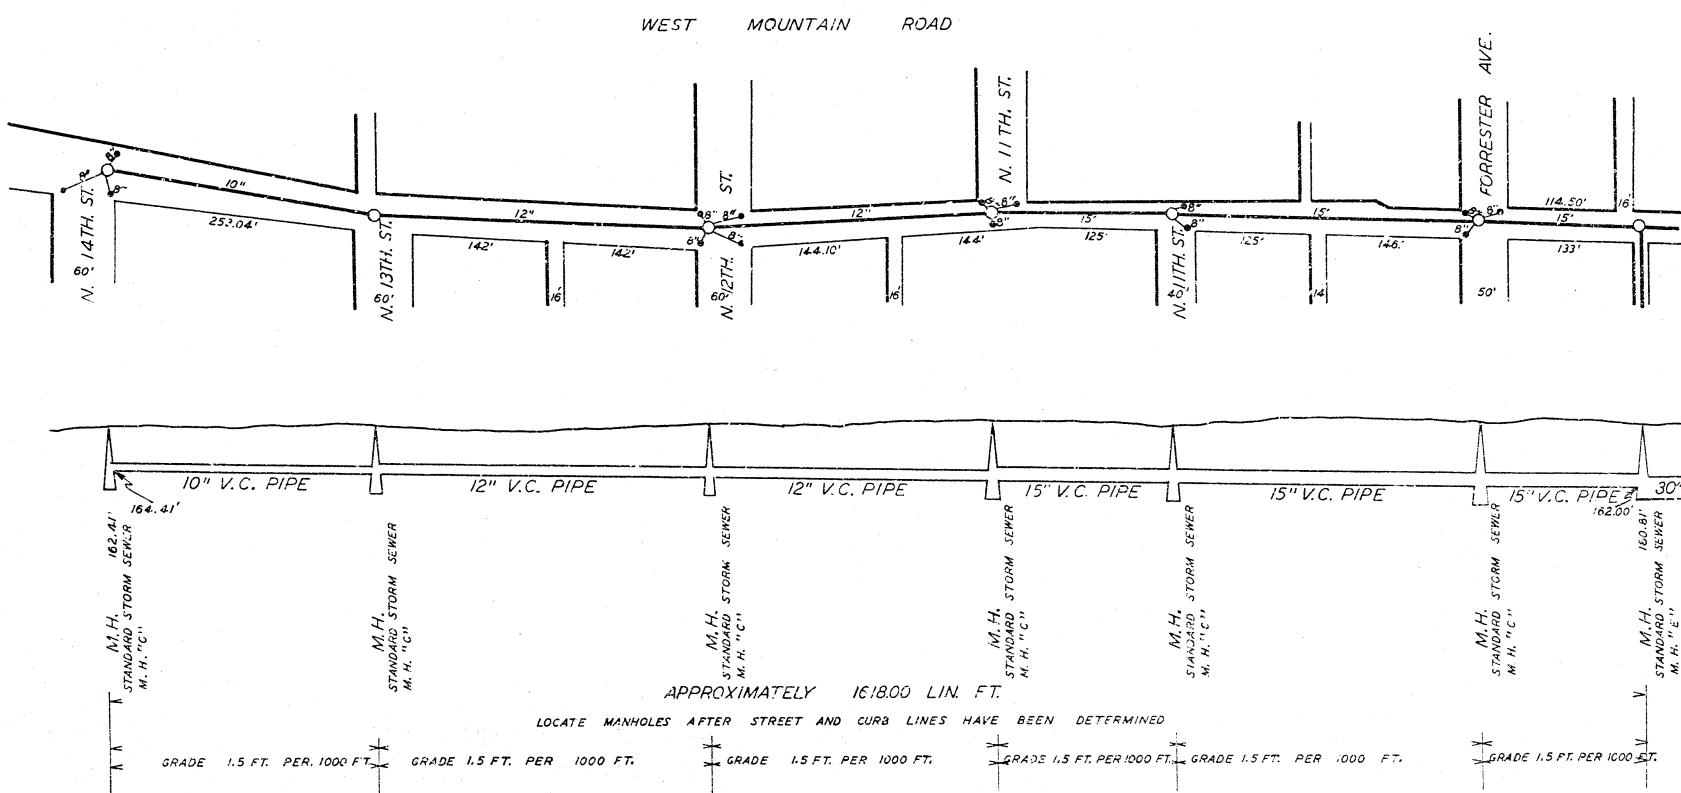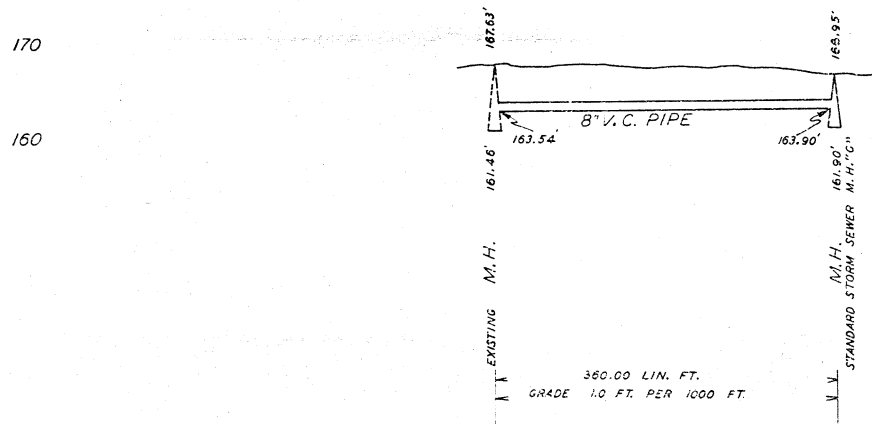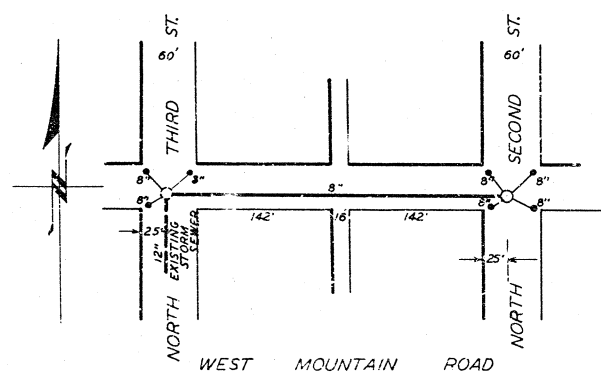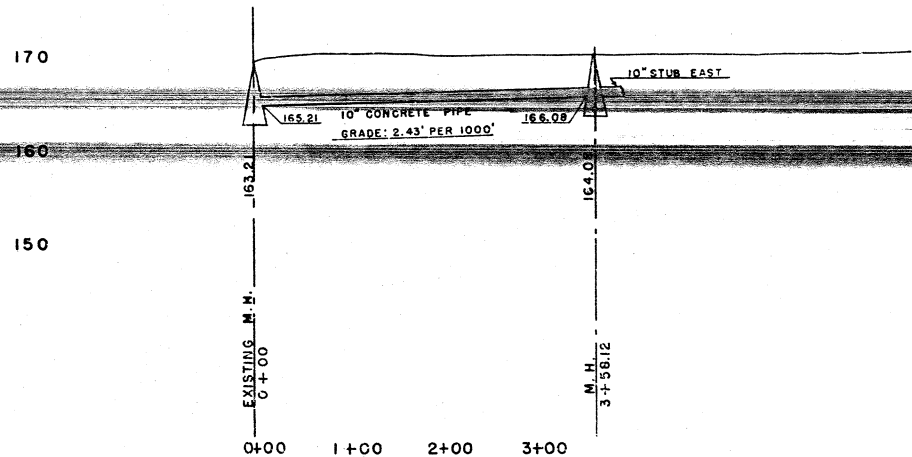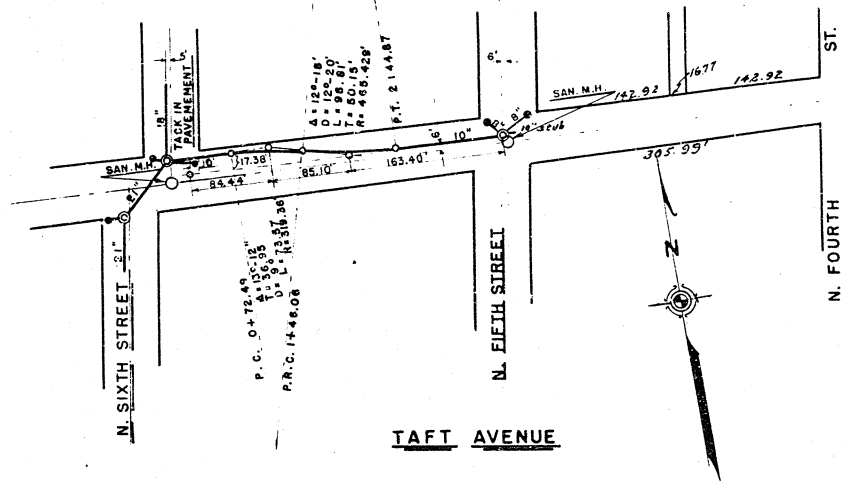


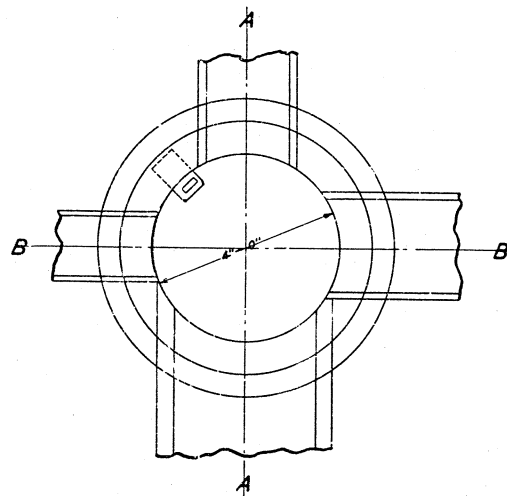


PLAN

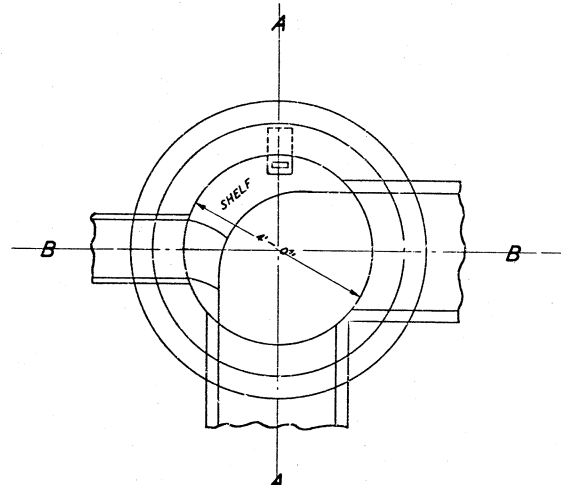


PLAN

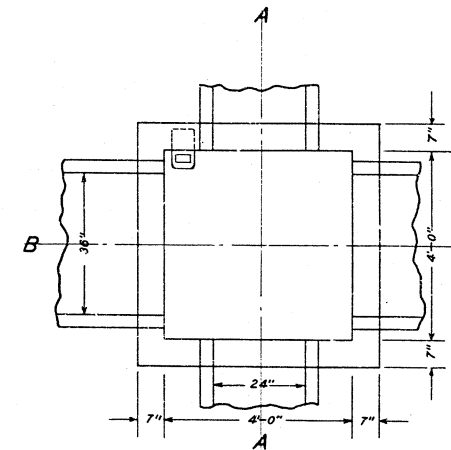

PLAN

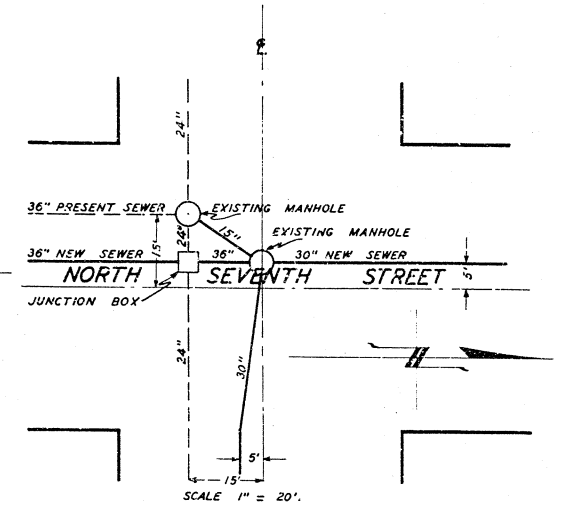


LOCATION PLAN

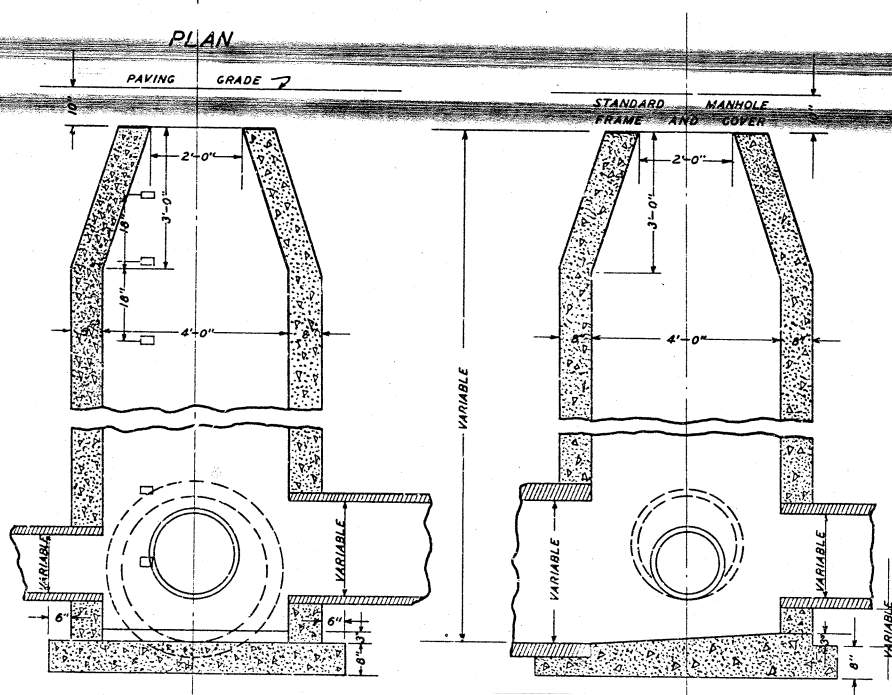


SECTION B-B
STANDARD-CONCRETE

SCALE 1/2" = 1'-0"

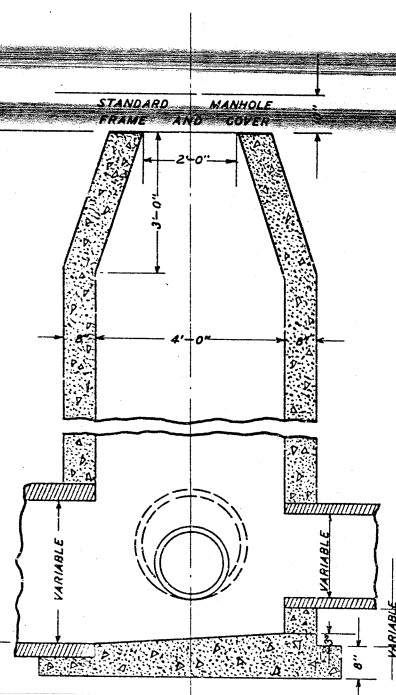


SECTION A-A
MANHOLE "D"

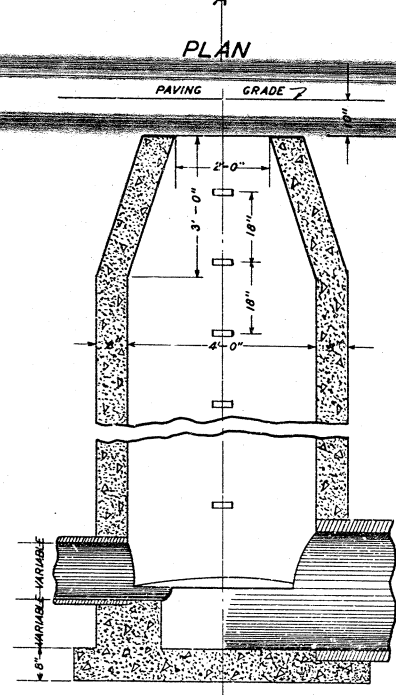


SECTION B-B
STANDARD-CONCRETE


SCALE 1/2" = 1'-0"

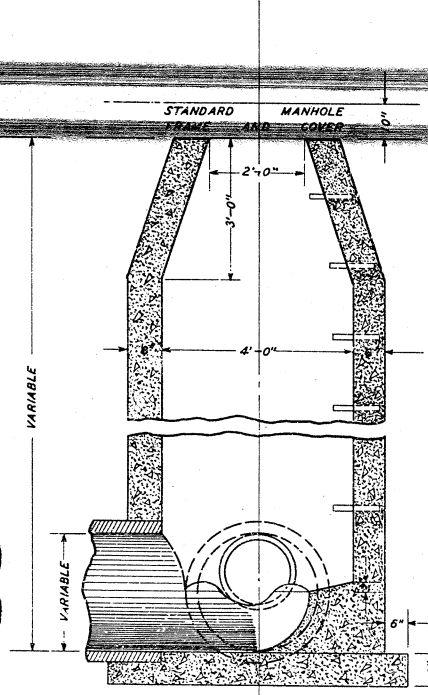

SECTION A-A
MANHOLE "E"

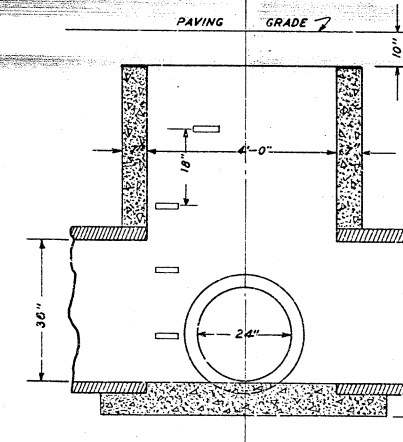

SECTION B-B
JUNCTION BOX

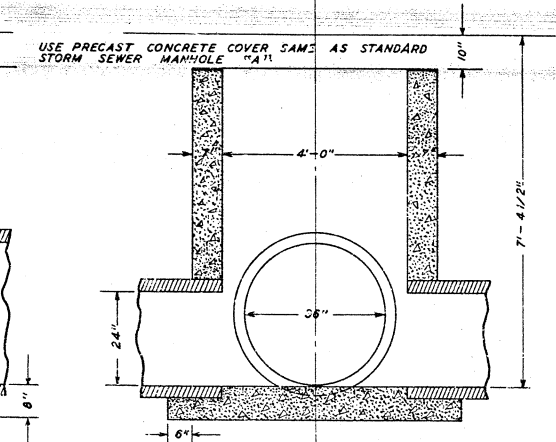

SECTION A-A
JUNCTION BOX AT SEVENTH ST. & COPPER AVE.

SCALE 1/2" = 1'-0"








NOTES:

1. THE LOWEST MANHOLE STEP SHALL BE PLACED NOT LESS THAN 16" NOR MORE THAN 24" ABOVE THE SHELF IN THE INSIDE BOTTOM OF THE MANHOLE.
2. THE UPPER STEP SHALL BE NOT MORE THAN 16" BELOW THE BOTTOM OF THE MANHOLE FRAME.
3. FOR DESIGN OF FRAME AND COVER, SEE PLAN NO. N-2007.
4. FOR DESIGN OF MANHOLE STEP, SEE PLAN NO. Q-2013.
5. THE CITY OF ALBUQUERQUE FURNISHES ALL MANHOLE FRAMES, COVERS AND STEPS.
6. THE BORE OF THE SEWER SHALL BE CONTINUED THROUGH THE BOTTOM OF THE MANHOLE BY A SMOOTH CHANNEL OF UNIFORM SECTION AND SLOPE.
7. ALL CONCRETE TO BE OF A 1-2-4 MIX UNLESS OTHERWISE SPECIFIED.

CITY OF ALBUQUERQUE
STORM SEWER IMPROVEMENTS




OFFICE OF CITY ENGINEER, ALBUQUERQUE, N. M.
APRIL 1930.

0.3 0.01 0.730

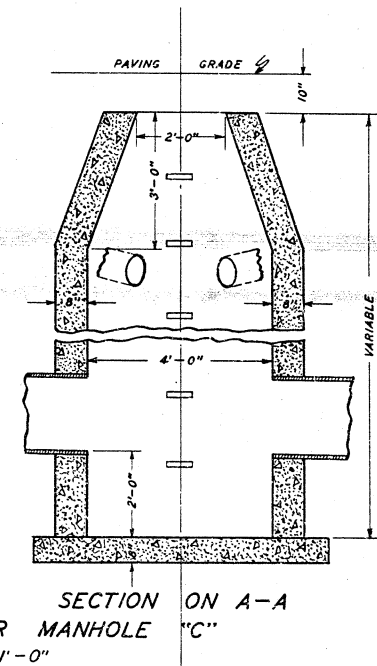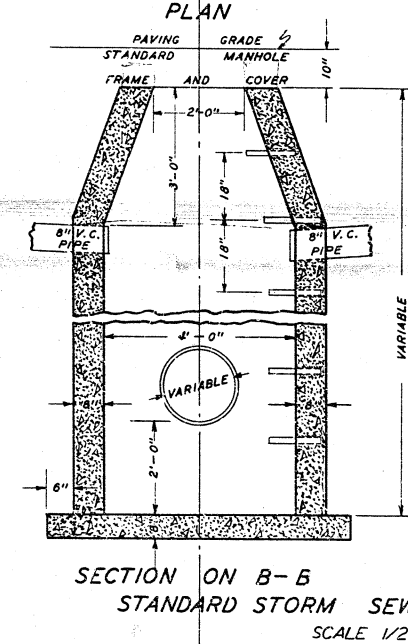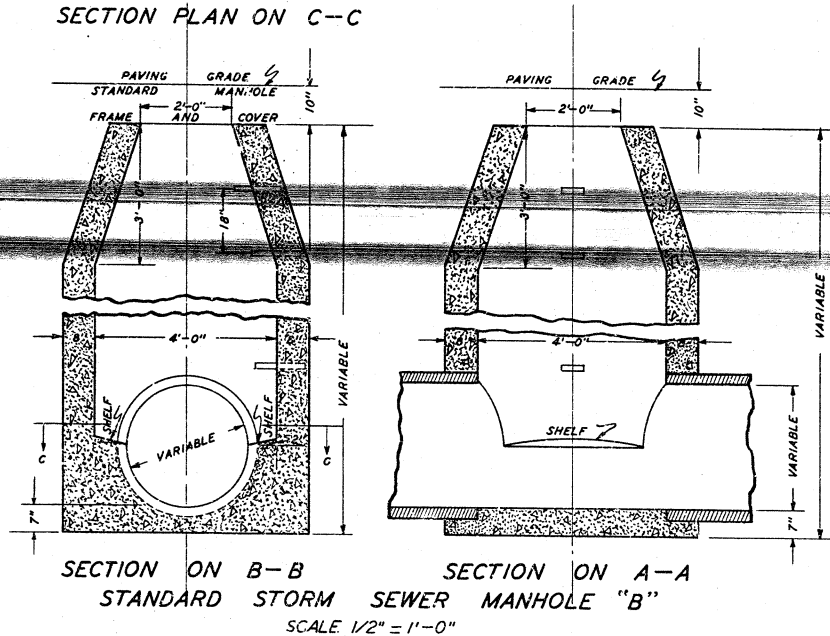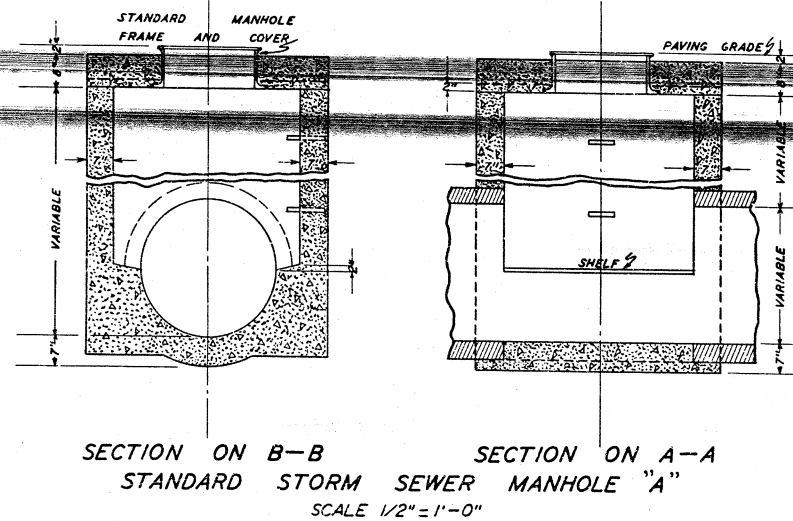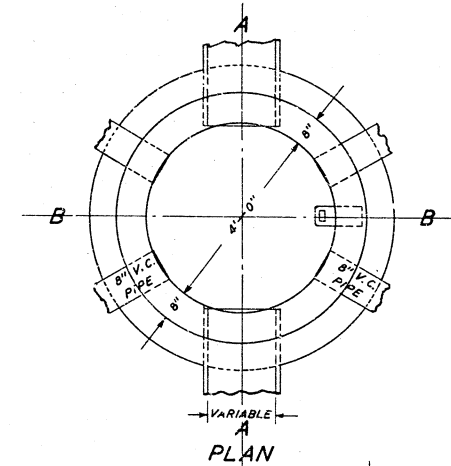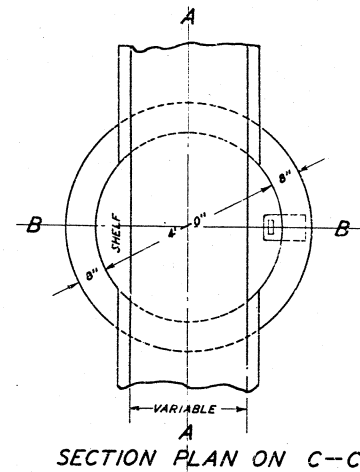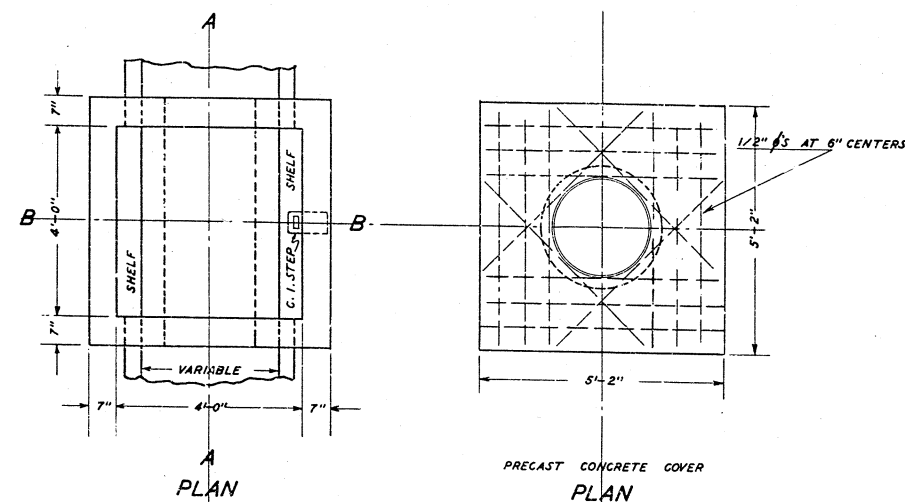

NOTES:

1. THE LOWEST MANHOLE STEP SHALL BE PLACED NOT LESS THAN 16" NOR MORE THAN 24" ABOVE THE SHELF IN THE INSIDE BOTTOM OF THE MANHOLE.
2. THE UPPER STEP SHALL BE NOT MORE THAN 16" BELOW THE BOTTOM OF THE MANHOLE FRAME.
3. FOR DESIGN OF FRAME AND COVER SEE PLAN NO. N.-2007.
4. FOR DESIGN OF MANHOLE STEP, SEE PLAN NO. Q.-2013.
5. THE CITY OF ALBUQUERQUE FURNISHES ALL MANHOLE FRAMES, COVERS AND STEPS.
6. THE BORE OF THE SEWER SHALL BE CONTINUED THROUGH THE BOTTOM OF THE MANHOLE BY A SMOOTH CHANNEL OF UNIFORM SECTION AND SLOPE.
7. ALL CONCRETE TO BE OF A 1-2-4 MIX UNLESS OTHERWISE SPECIFIED.

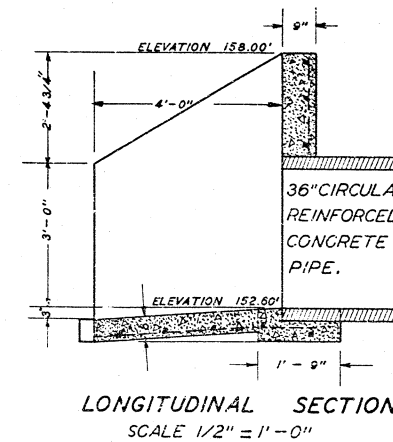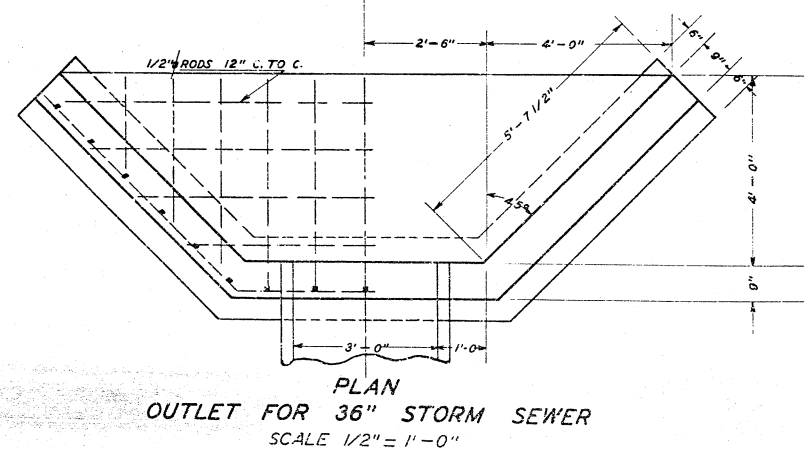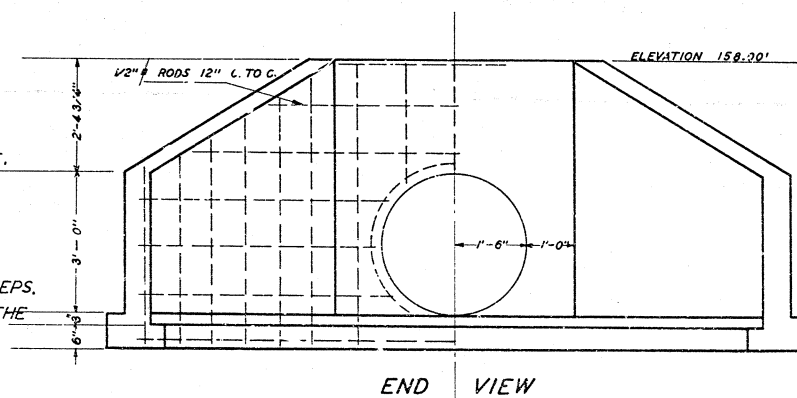

CITY OF ALBUQUERQUE STORM SEWER IMPROVEMENTS

OFFICE OF CITY ENGINEER, ALBUQUERQUE, N. M.

APRIL 1930.

08 00 10 830

D-1001

