


SPEED HUMPS-736 MESA DEL RIO WO #800733



**SPEED HUMPS PROFILE
WITH EDGE TAPER**

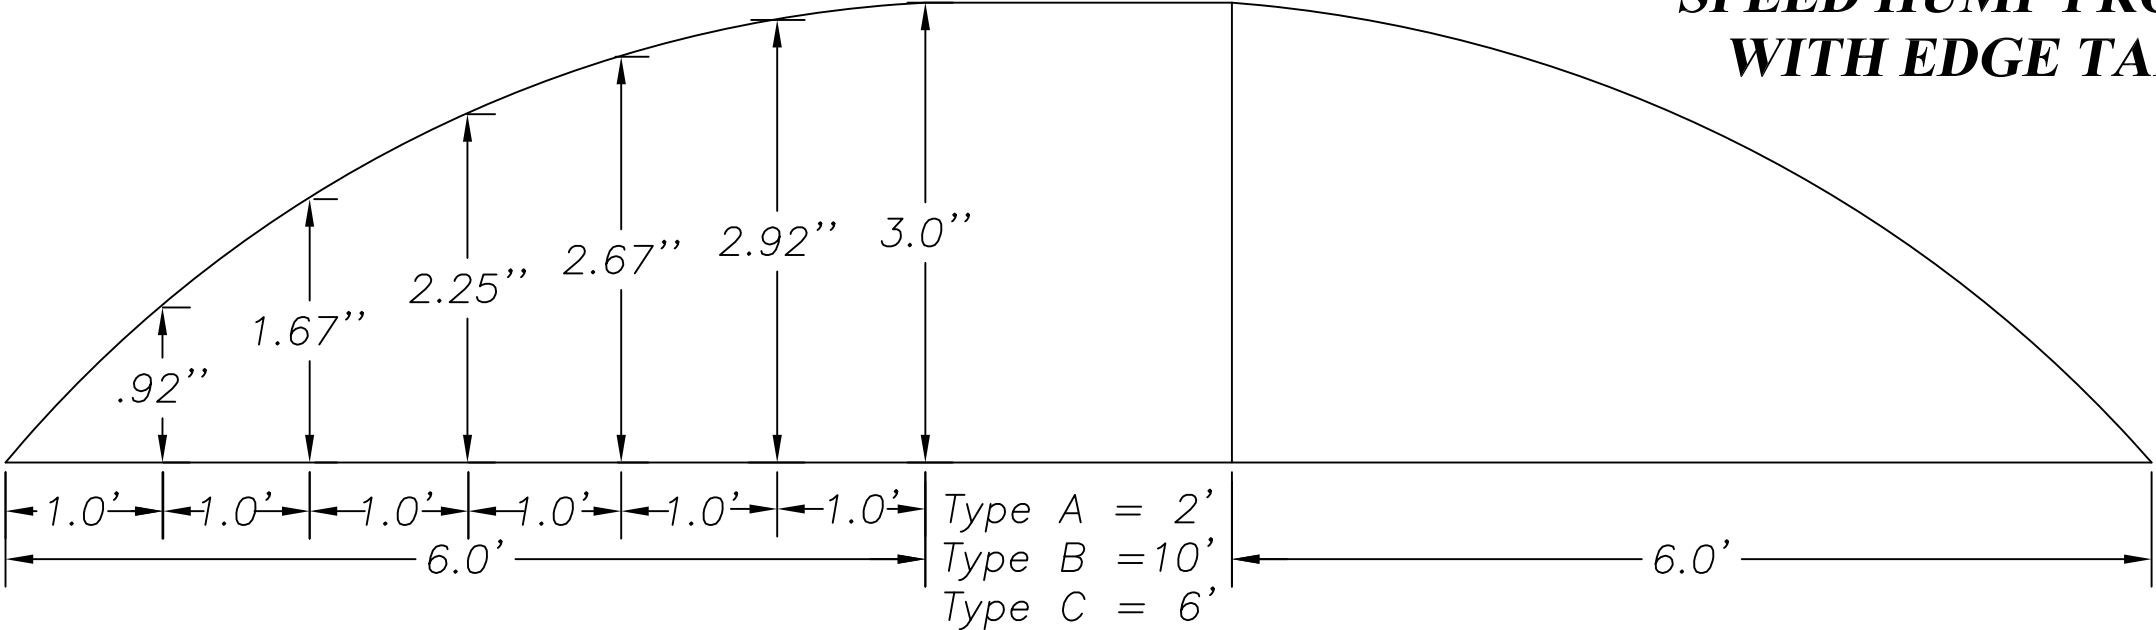


Exaggerated Vertical

Construction Note: Typical residential street speed hump is Type A. If demolishing and rehabilitating, match existing.


Actual

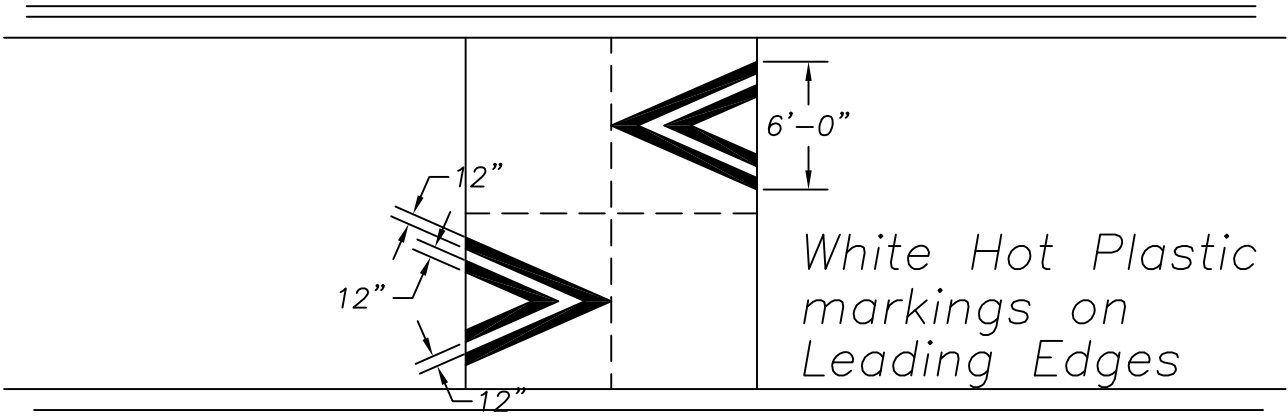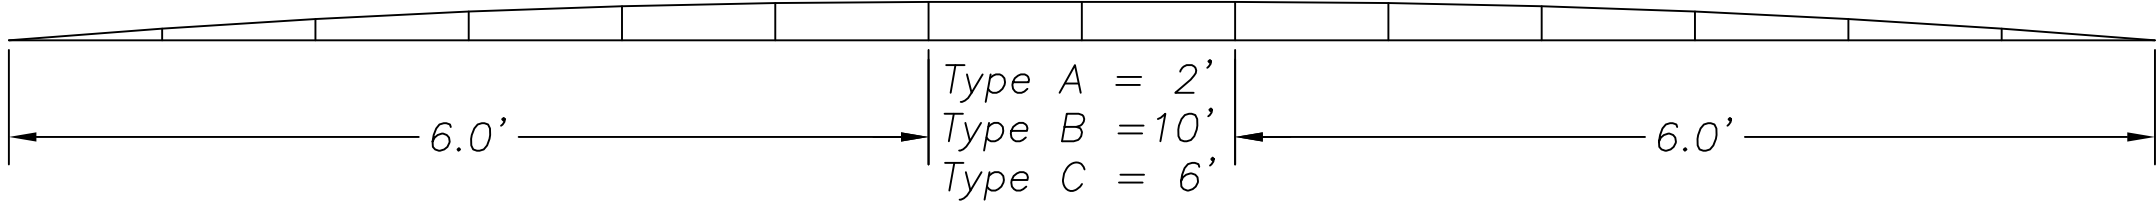

Marking Plan— Not To Scale

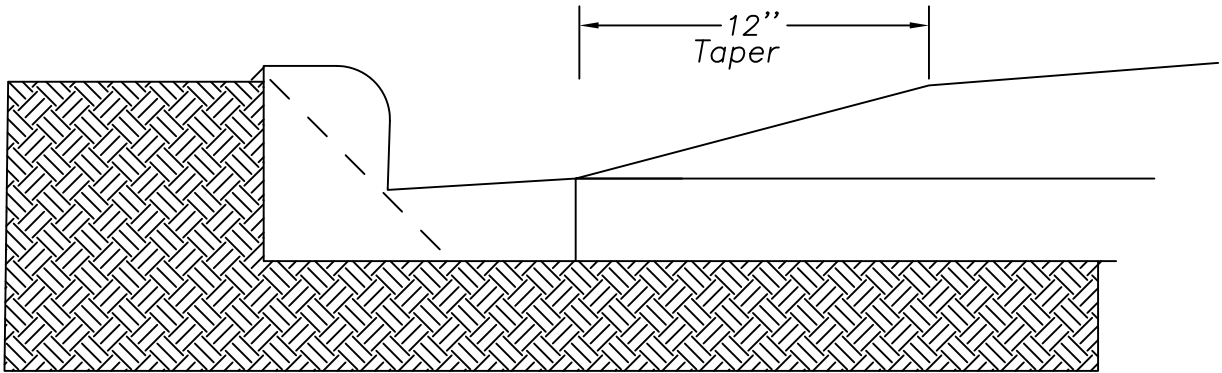

Curb Treatment Not To Scale

City of Albuquerque			
Public Works Department, Traffic Engineering Operations			
	Title:		
	Speed Hump Profile, w/ Edge Taper		
	Location:		
Date:		By:	
August 2003		Leonard Brown	
Scale:	Sheet:	Zone:	Quadrant:
none	1 of 1		