


**Legend**


- SLOW Marking
- Optical Speed Bars (8 inch)
- Proposed Yellow Curb Paint
- Proposed Reflective Buttons
- Proposed 3" Conduit
- Proposed Median Curb
- Existing Curb



# UNIVERSITY & SILVER MID-BLOCK BICYCLE CROSSING

- GENERAL NOTES:
1. All curb to be "Median Curb & Gutter," see City of Albuquerque (COA) Standard Drawing 2415B.
  2. Paint each median nose with yellow curb paint and ensure a 3 ft radius.
  3. Multi-Directional Ramp to be reconstructed with Uni-Directional Ramps (Accommodate Silver Blvd Crossing only).

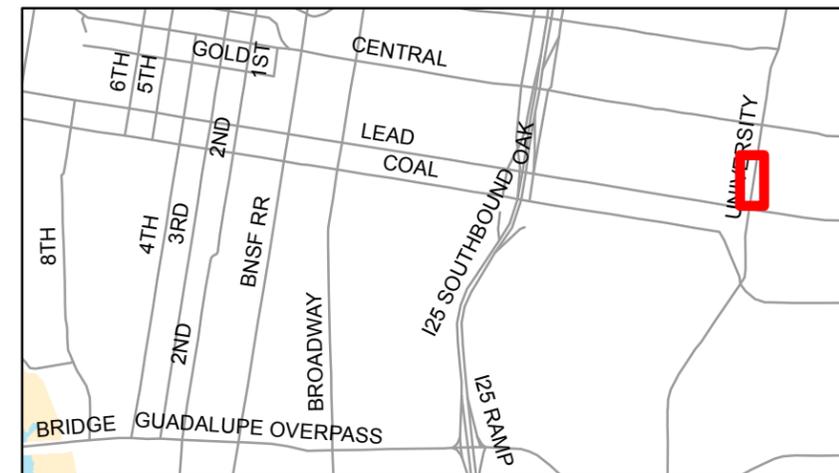

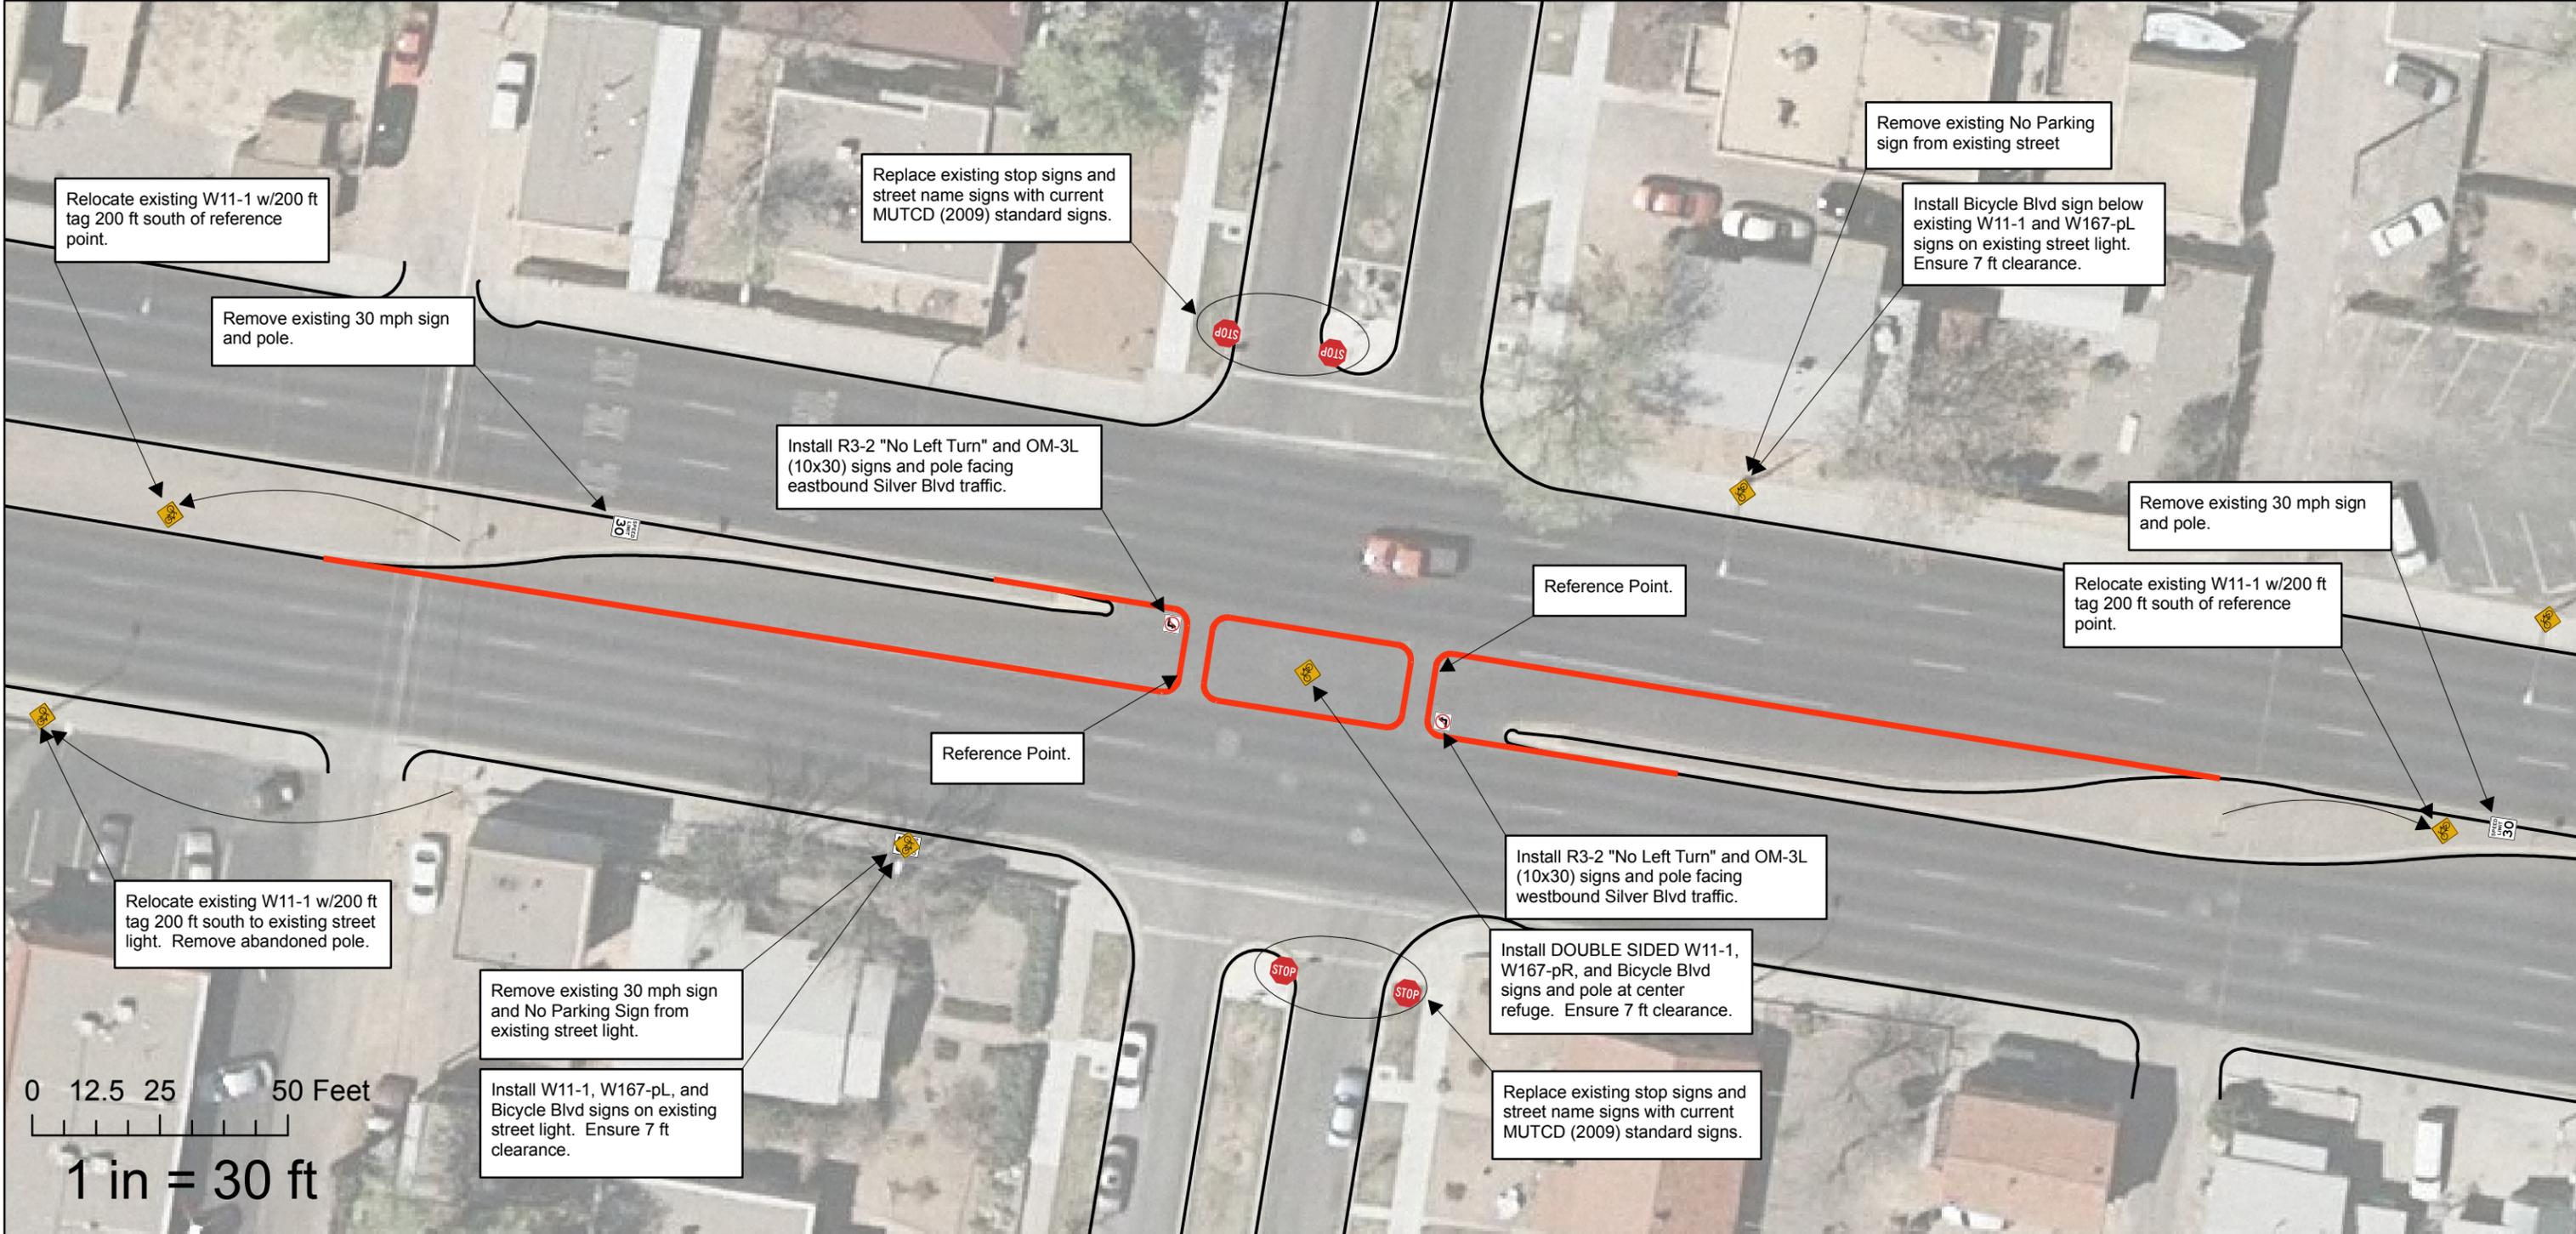

**Legend**

- Proposed Median Curb
- Existing Curb

**UNIVERSITY & SILVER MID-BLOCK BICYCLE CROSSING**

