


CITY OF ALBUQUERQUE  
DEPARTMENT OF MUNICIPAL DEVELOPMENT  
STRIPING PLANS FOR

MONTA VISTA BLVD PARKING IMPROVEMENTS  
CENTRAL AVE TO CAMPUS BLVD

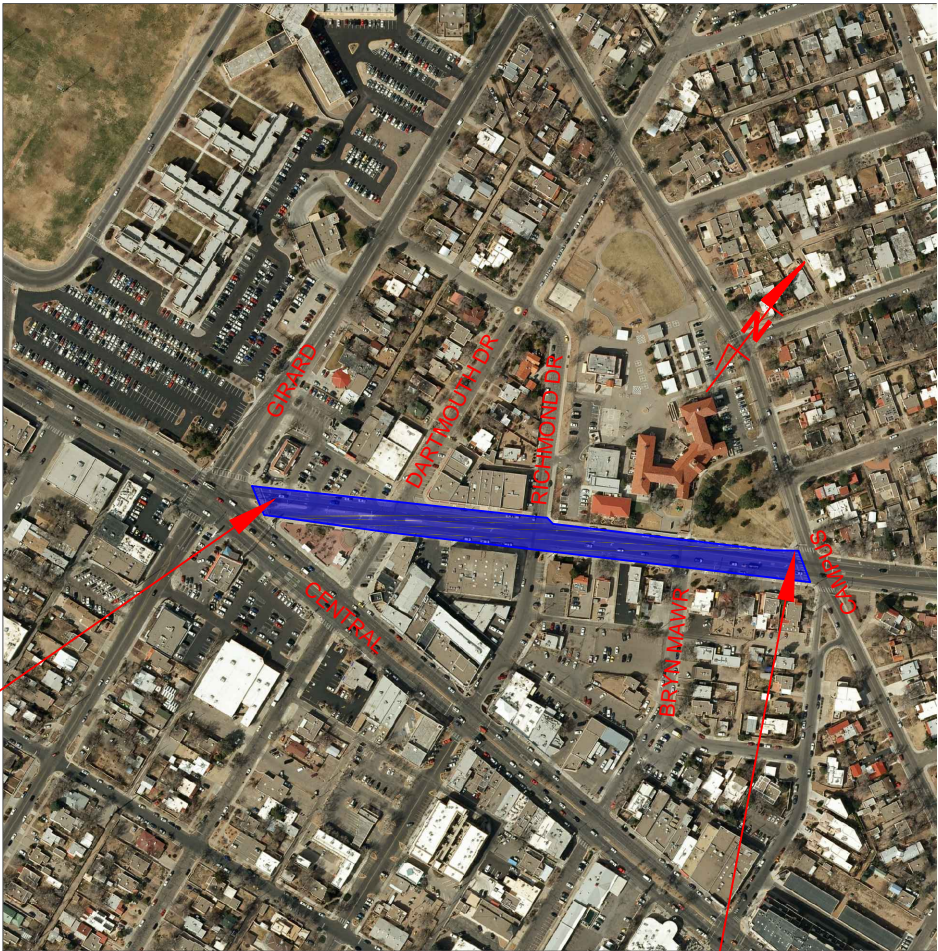

VICINITY  
MAP




B.O.P

ZONE ATLAS MAP NO. K-16-Z


E.O.P

INDEX OF SHEETS

- 1. COVER SHEET
- 2. SIGNING AND STRIPING PLAN -1
- 3. SIGNING AND STRIPING PLAN -2
- 4. SIGNING AND STRIPING PLAN -3
- 5. PAVEMENT SECTION AND MARKING DETAILS
- 6. PAVEMENT MARKING AND SIGN FACE DETAILS

	<b>CITY OF ALBUQUERQUE</b> MUNICIPAL DEVELOPMENT DEPARTMENT ENGINEERING DIVISION	
TITLE: MONTA VISTA BLVD PARKING IMPROVEMENTS		
DRAWN BY: JOSEPH SING	<b>PRINTED ON 12/8/</b>	
CHECKED BY: ANDREW VAROZ		
CHECKED DATE:		
ZONE MAP NO. K-16-Z		
	SCALE:	SHEET: 1 OF 6



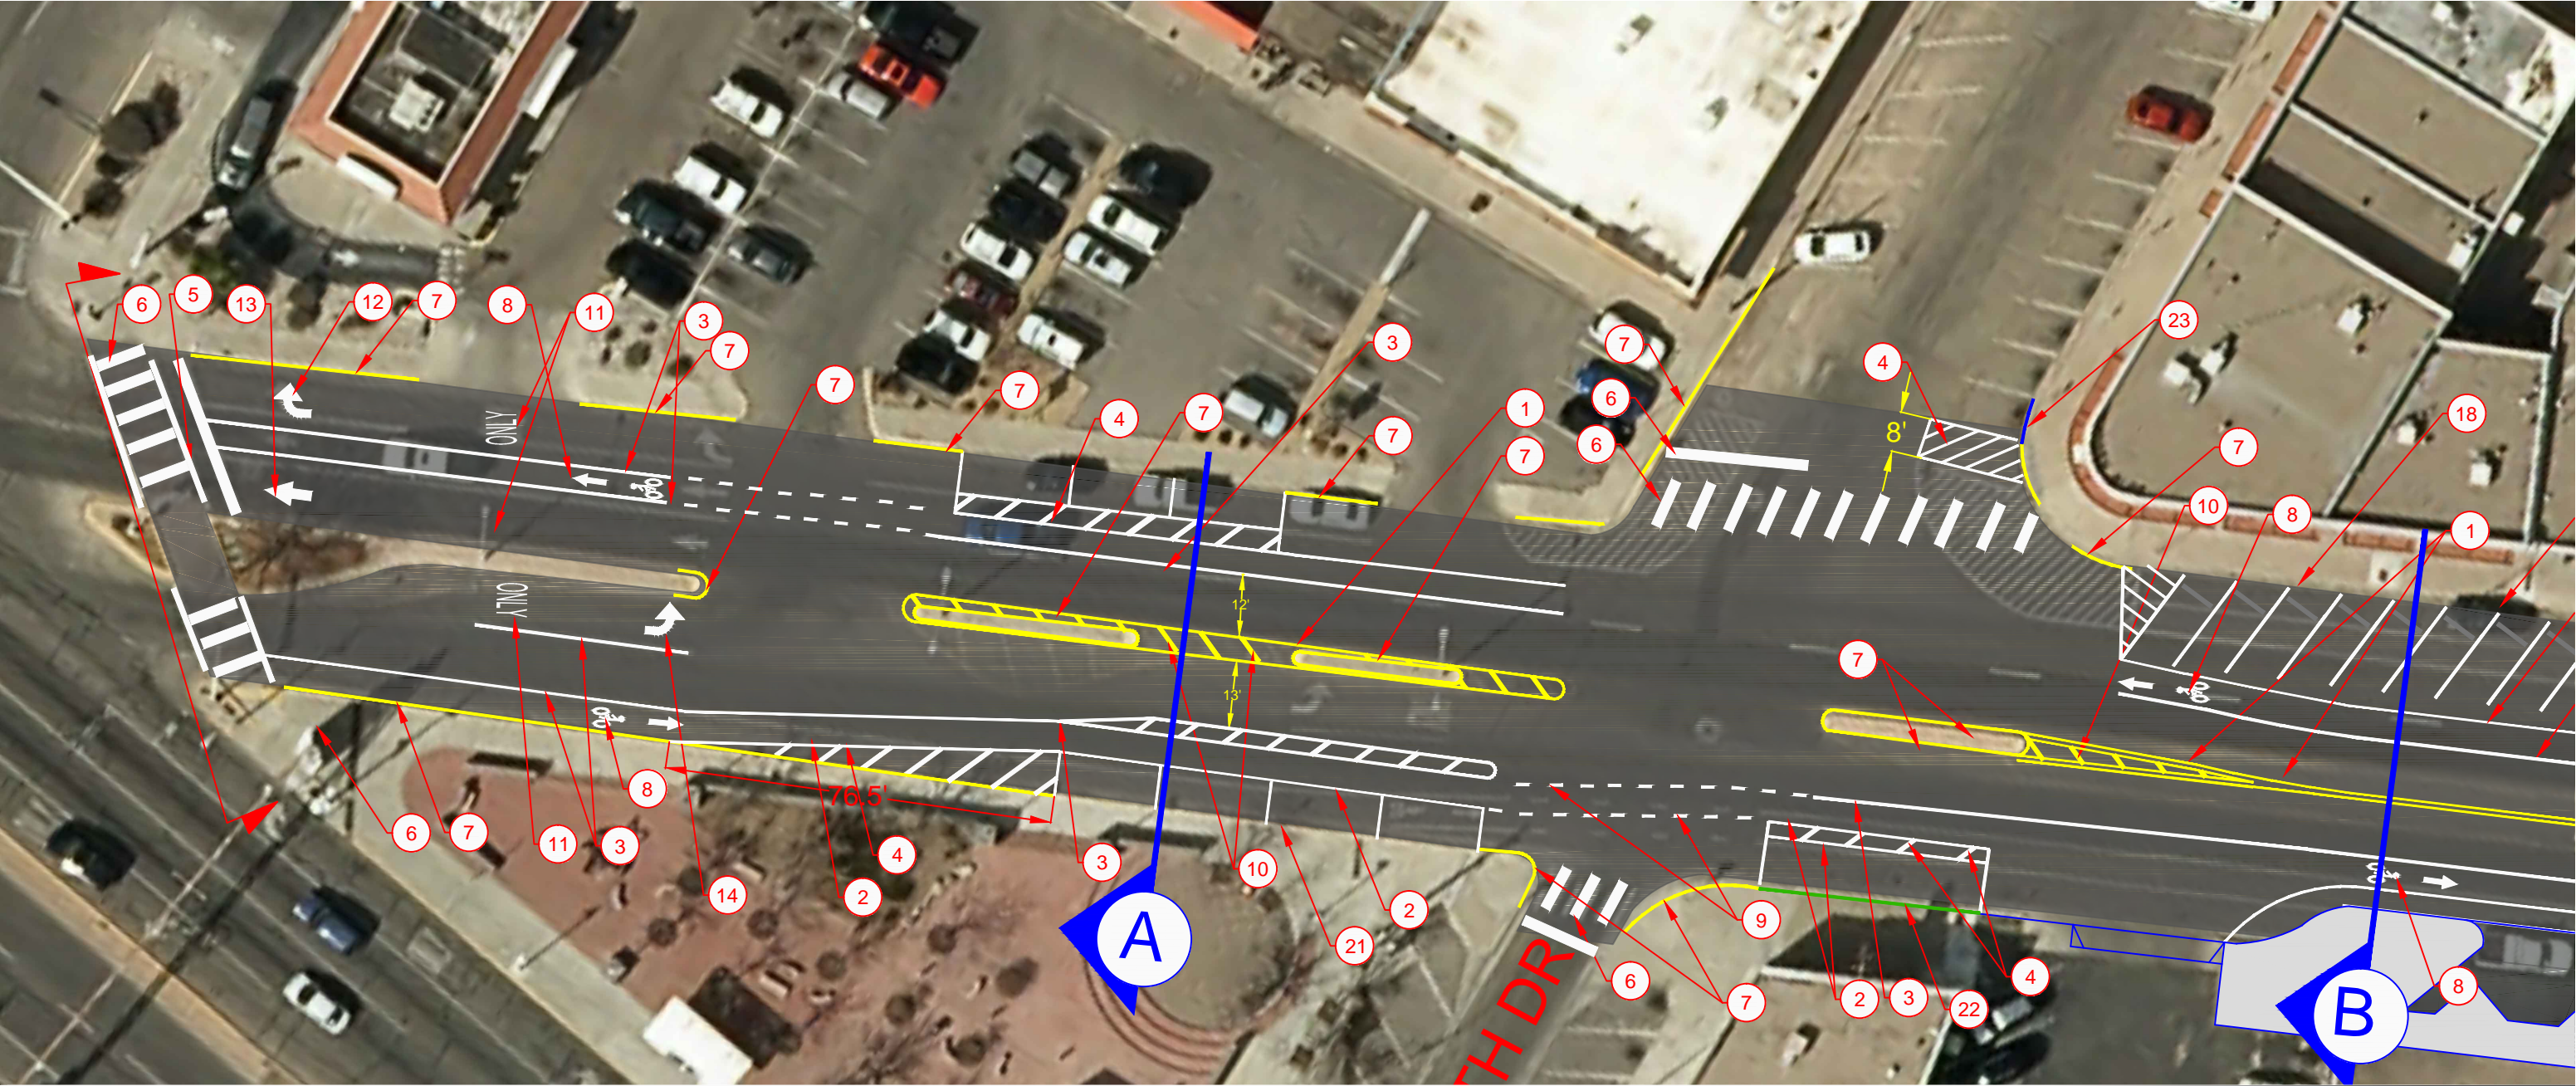

KEYED NOTES:

- ① 4" SOLID YELLOW STIPE
- ② 4" SOLID WHITE STRIPE
- ③ 6" SOLID WHITE STRIPE
- ④ 8" SOLID WHITE STRIPE
- ⑤ 12" SOLID WHITE STRIPE
- ⑥ 24" SOLID WHITE STRIPE
- ⑦ PAINT CURB YELLOW
- ⑧ BIKE LANE PAVEMENT MARKING (SEE SHEET 3)
- ⑨ 6" DASHED WHITE STRIPE
- ⑩ 8" SOLID YELLOW STIPE

KEYED NOTES CONT:

- ⑪ "ONLY" PAVEMENT MARKING
- ⑫ RIGHT ARROW PAVEMENT MARKING
- ⑬ THROUGH ARROW PAVEMENT MARKING
- ⑭ LEFT TURN ARROW PAVEMENT MARKING
- ⑮ "SCHOOL XING" MARKING
- ⑯ BIKE LANE SIGN ( R3-17)
- ⑰ BEGINS SIGN (R3-9CP)
- ⑱ BACK IN PARKING SIGN (SP-3 G-B/W)
- ⑲ SP-4 R/W
- ⑳ SP-5 B/W
- ㉑ REMOVE YELLOW CURB PAINT IN PARKING WITHIN PARKING LIMITS
- ㉒ PAINT LOADING ZONE CURB GREEN
- ㉓ PAINT CURB BLUE



CITY OF ALBUQUERQUE  
MUNICIPAL DEVELOPMENT DEPARTMENT  
ENGINEERING DIVISION

TITLE: MONTA VISTA BLVD PARKING IMPROVEMENTS

DRAWN BY: JOSEPH SING

CHECKED BY: ANDREW VAROZ

CHECKED DATE:


ZONE MAP NO. K-16-Z

PRINTED ON 12/8/17

SCALE:

SHEET:2 OF 6



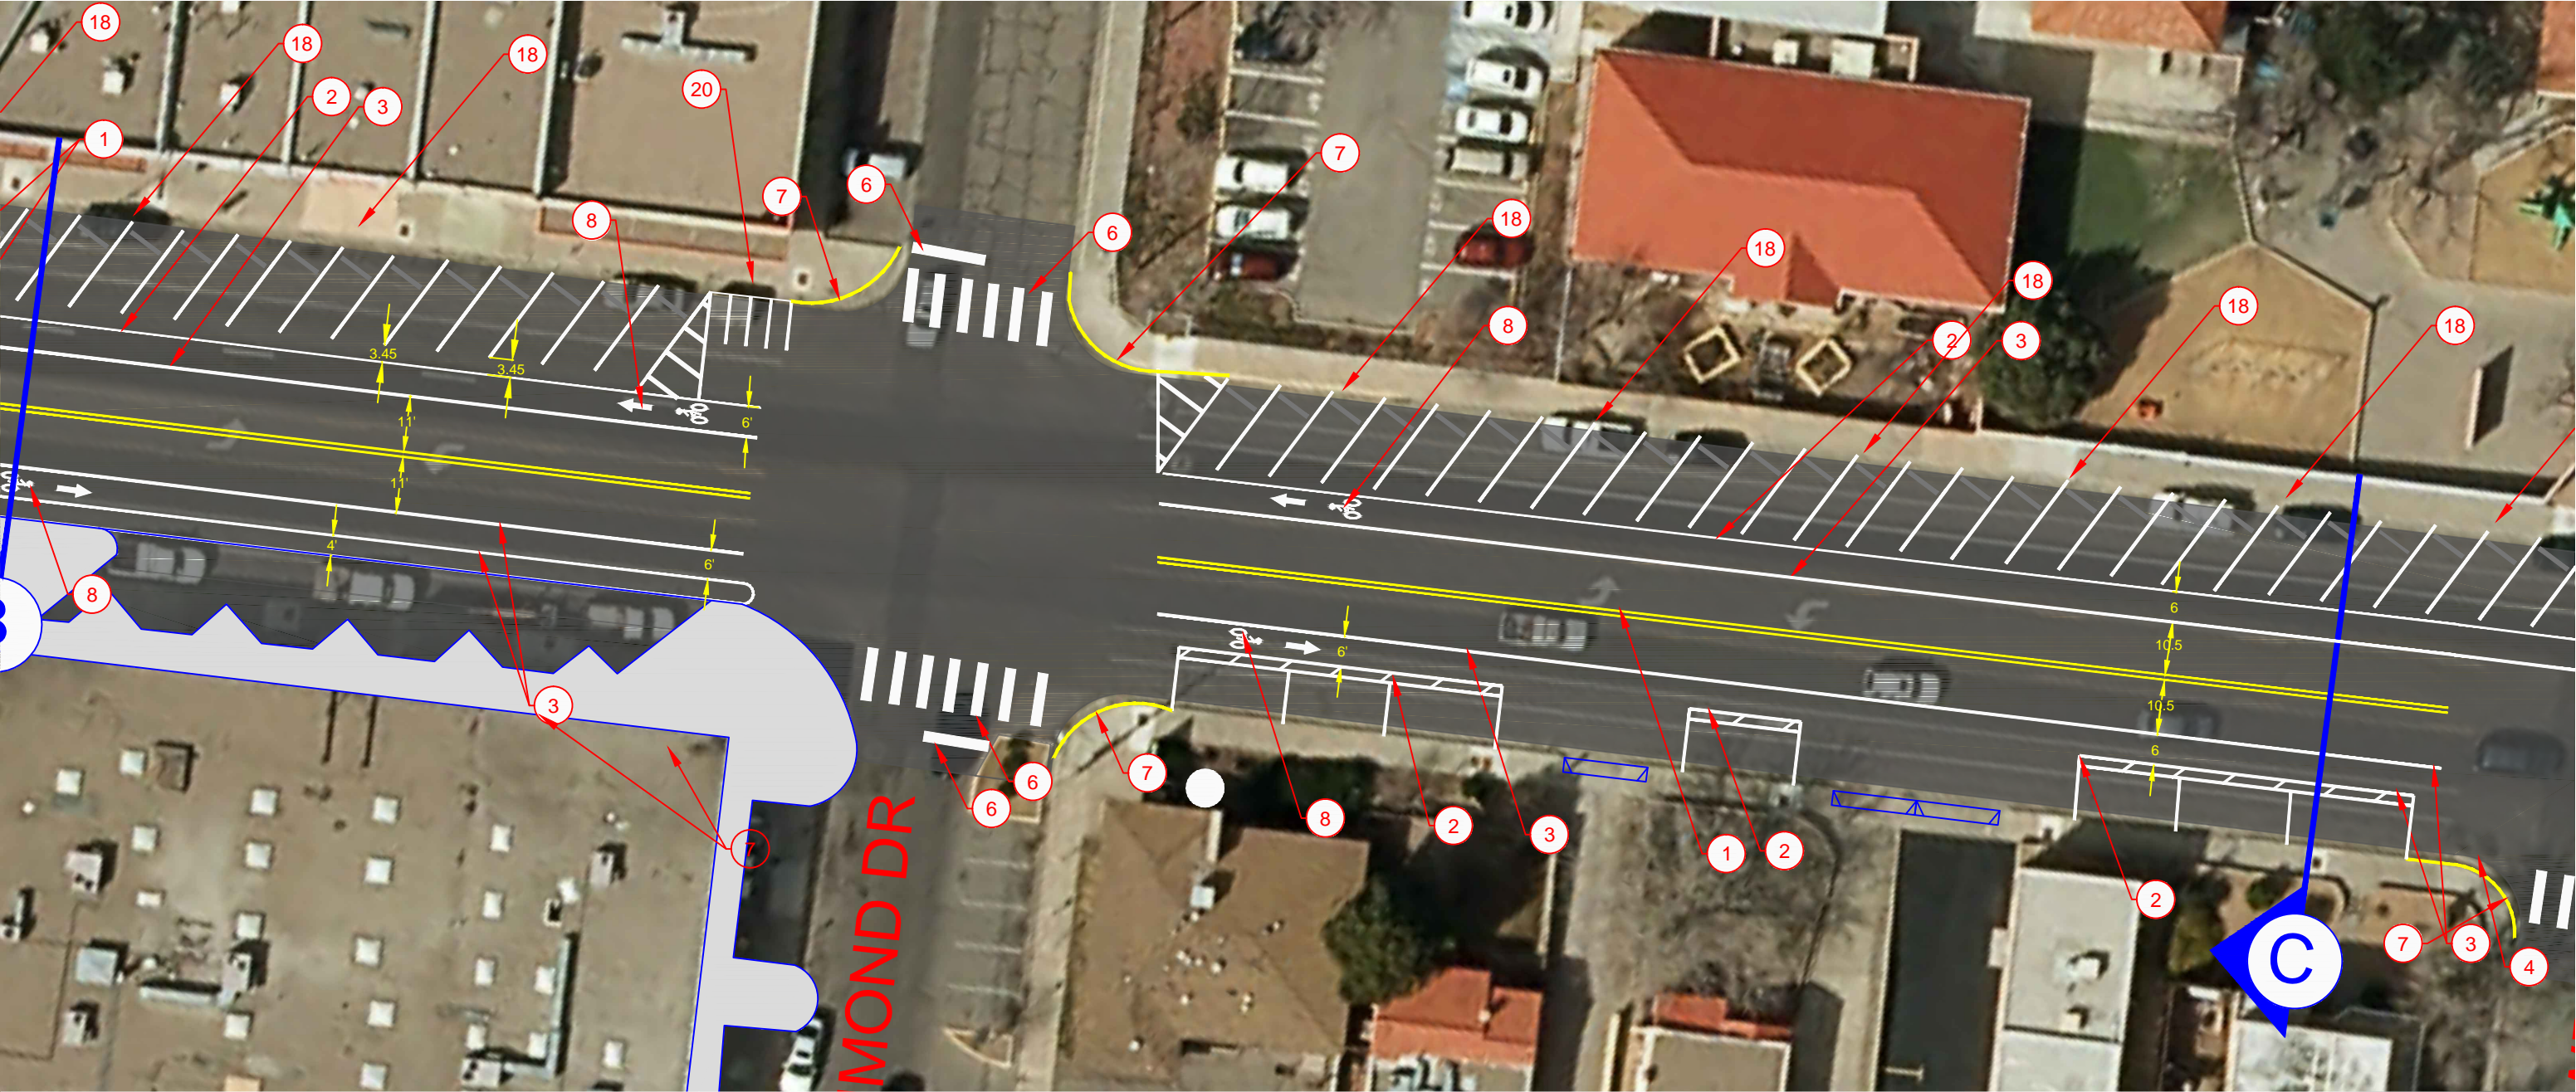

KEYED NOTES:

- ① 4" SOLID YELLOW STIPE
- ② 4" SOLID WHITE STRIPE
- ③ 6" SOLID WHITE STRIPE
- ④ 8" SOLID WHITE STRIPE
- ⑤ 12" SOLID WHITE STRIPE
- ⑥ 24" SOLID WHITE STRIPE
- ⑦ PAINT CURB YELLOW
- ⑧ BIKE LANE PAVEMENT MARKING (SEE SHEET 3)
- ⑨ 6" DASHED WHITE STRIPE
- ⑩ 8" SOLID YELLOW STIPE

KEYED NOTES CONT:

- ⑪ "ONLY" PAVEMENT MARKING
- ⑫ RIGHT ARROW PAVEMENT MARKING
- ⑬ THROUGH ARROW PAVEMENT MARKING
- ⑭ LEFT TURN ARROW PAVEMENT MARKING
- ⑮ "SCHOOL XING" MARKING
- ⑯ BIKE LANE SIGN ( R3-17)
- ⑰ BEGINS SIGN (R3-9CP)
- ⑱ BACK IN PARKING SIGN (SP-3 G-B/W)
- ⑲ SP-4 R/W
- ⑳ SP-5 B/W
- ㉑ REMOVE YELLOW CURB PAINT IN PARKING WITHIN PARKING LIMITS
- ㉒ PAINT LOADING ZONE CURB GREEN
- ㉓ PAINT CURB BLUE



**CITY OF ALBUQUERQUE**  
**MUNICIPAL DEVELOPMENT DEPARTMENT**  
**ENGINEERING DIVISION**

TITLE: MONTA VISTA BLVD PARKING IMPROVEMENTS

DRAWN BY: JOSEPH SING

CHECKED BY: ANDREW VAROZ

CHECKED DATE:


ZONE MAP NO. K-16-Z

**PRINTED ON 12/8/17**

SCALE:

SHEET: 3 OF 6



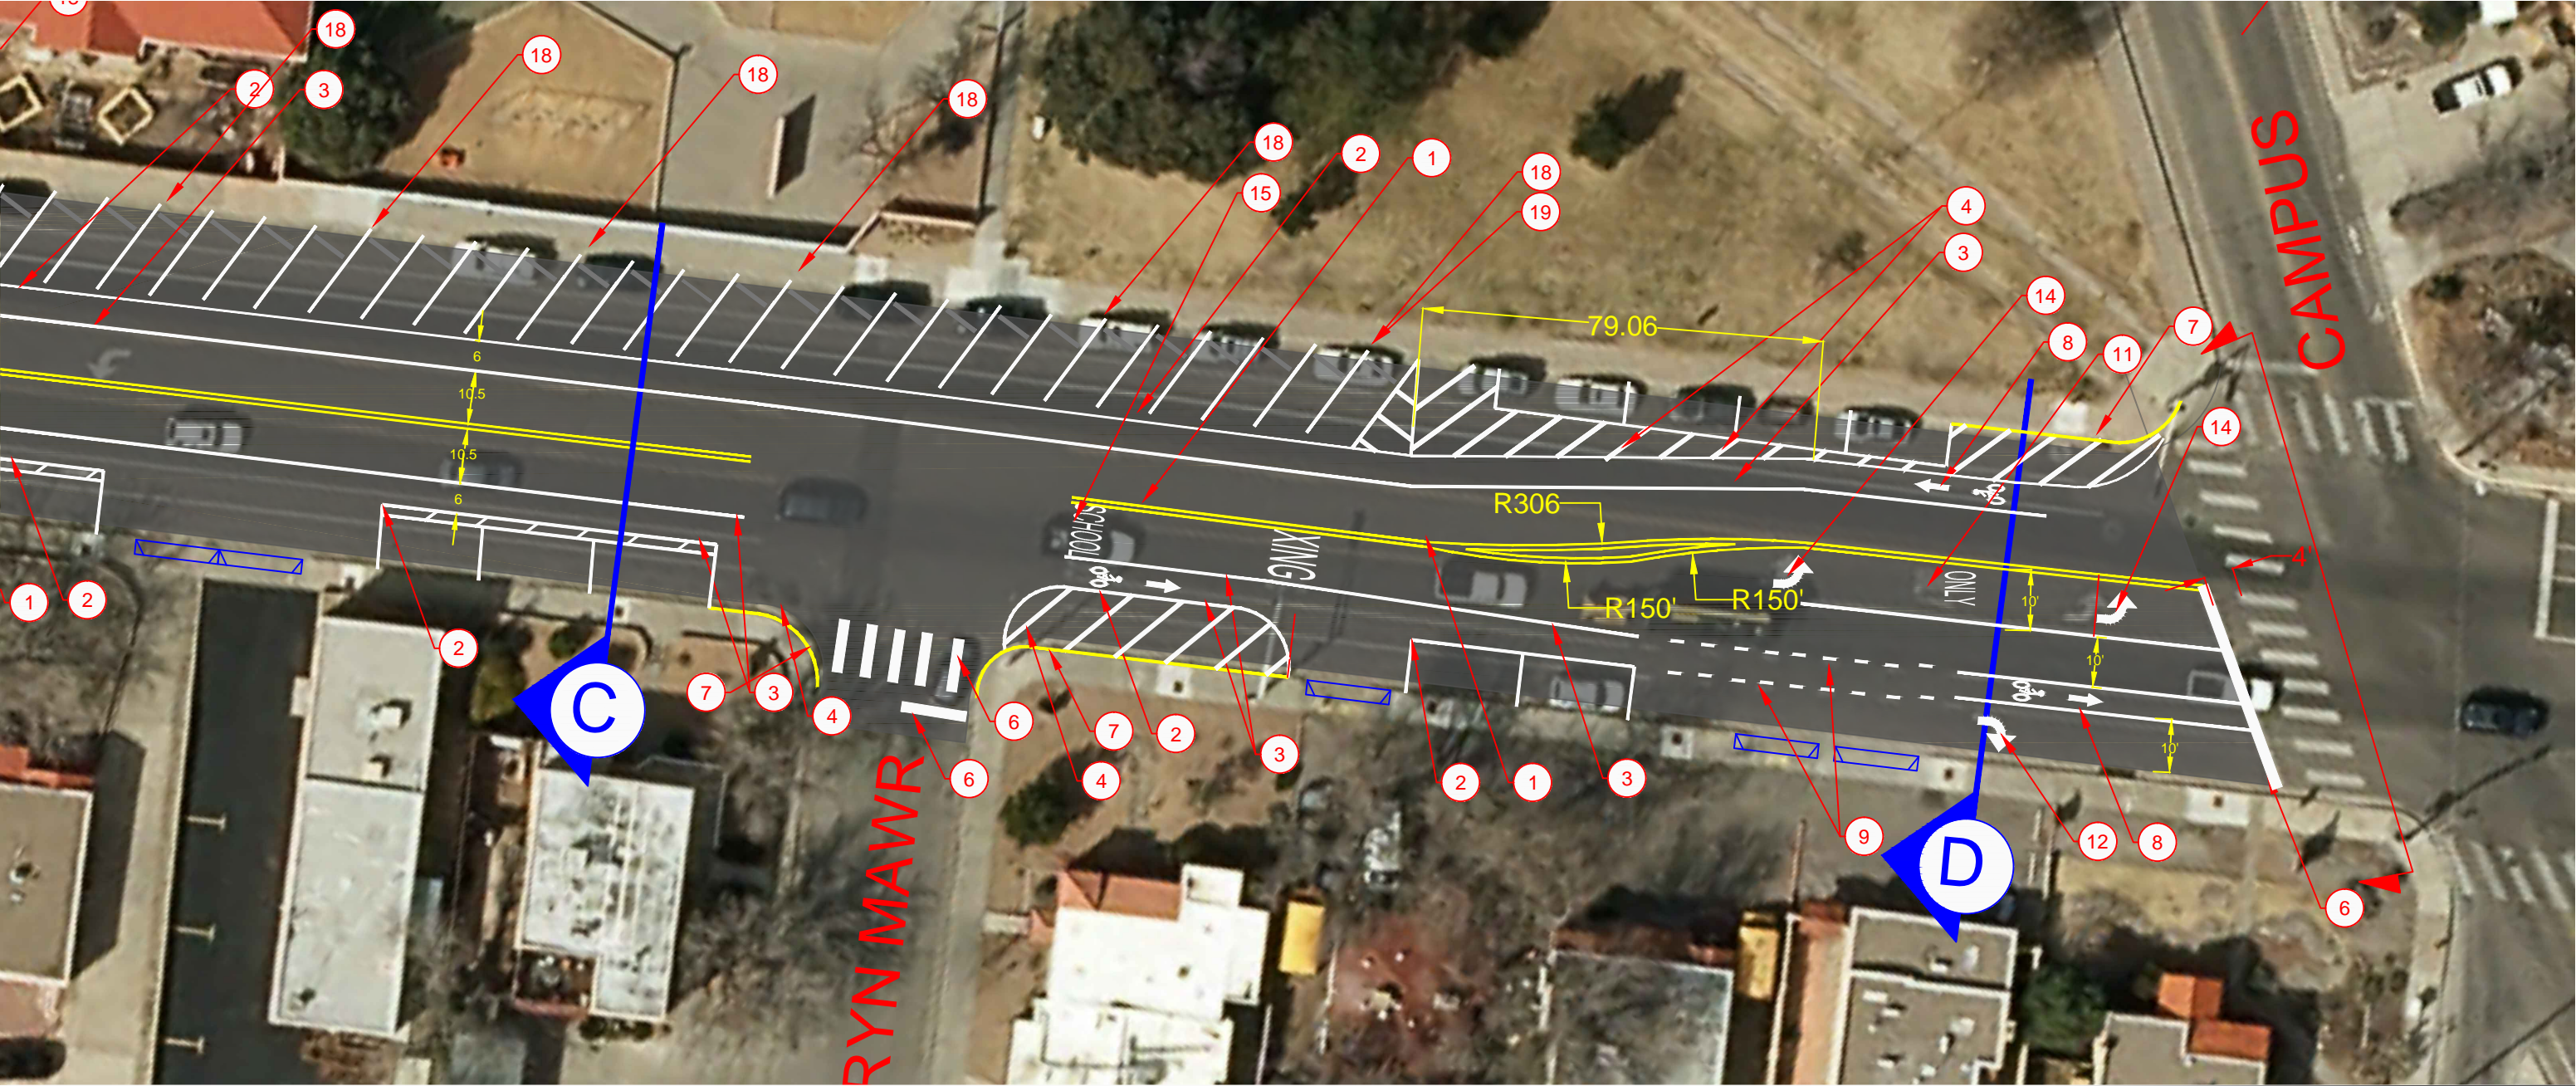

KEYED NOTES:

- ① 4" SOLID YELLOW STIPE
- ② 4" SOLID WHITE STRIPE
- ③ 6" SOLID WHITE STRIPE
- ④ 8" SOLID WHITE STRIPE
- ⑤ 12" SOLID WHITE STRIPE
- ⑥ 24" SOLID WHITE STRIPE
- ⑦ PAINT CURB YELLOW
- ⑧ BIKE LANE PAVEMENT MARKING (SEE SHEET 3)
- ⑨ 6" DASHED WHITE STRIPE
- ⑩ 8" SOLID YELLOW STIPE

KEYED NOTES CONT:

- ⑪ "ONLY" PAVEMENT MARKING
- ⑫ RIGHT ARROW PAVEMENT MARKING
- ⑬ THROUGH ARROW PAVEMENT MARKING
- ⑭ LEFT TURN ARROW PAVEMENT MARKING
- ⑮ "SCHOOL XING" MARKING
- ⑯ BIKE LANE SIGN ( R3-17)
- ⑰ BEGINS SIGN (R3-9CP)
- ⑱ BACK IN PARKING SIGN (SP-3 G-B/W)
- ⑲ SP-4 R/W
- ⑳ SP-5 B/W
- ㉑ REMOVE YELLOW CURB PAINT IN PARKING WITHIN PARKING LIMITS
- ㉒ PAINT LOADING ZONE CURB GREEN
- ㉓ PAINT CURB BLUE



CITY OF ALBUQUERQUE  
MUNICIPAL DEVELOPMENT DEPARTMENT  
ENGINEERING DIVISION

TITLE: MONTA VISTA BLVD PARKING IMPROVEMENTS

DRAWN BY: JOSEPH SING

CHECKED BY: ANDREW VAROZ

CHECKED DATE:

ZONE MAP NO. K-16-Z


PRINTED ON 12/8/17

SCALE:


SHEET:4 OF 6










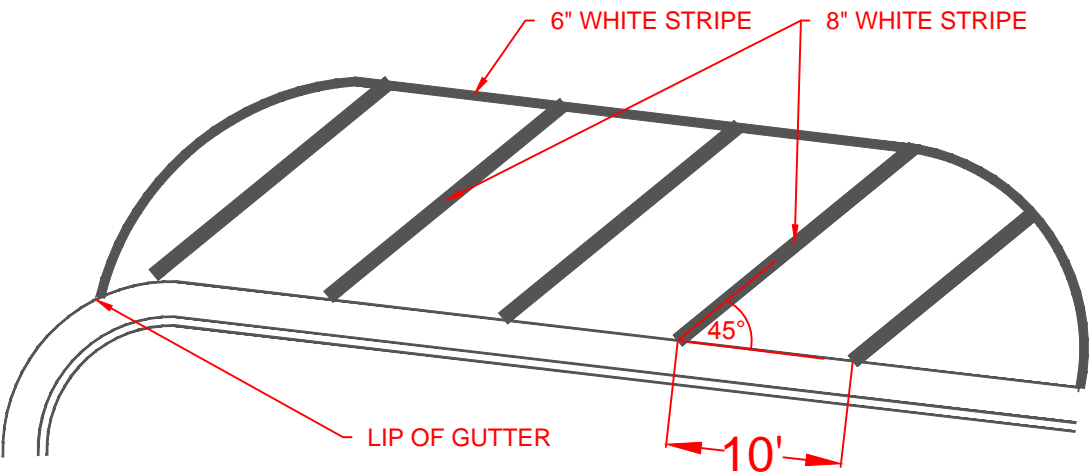

HATCH DETAIL

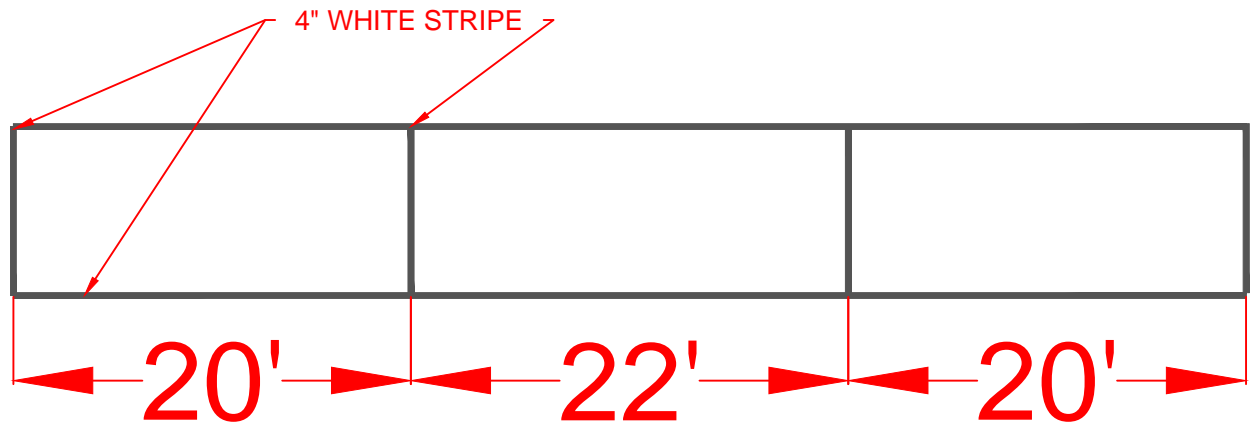

PARALLEL PARKING DETAIL

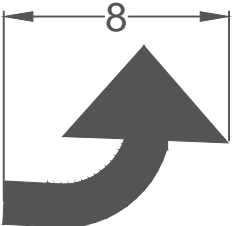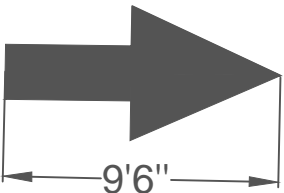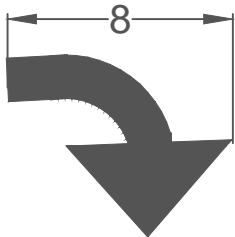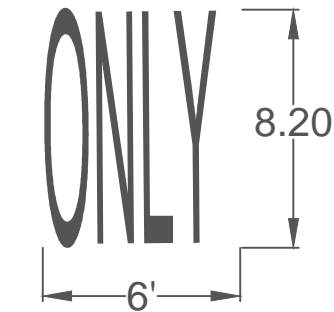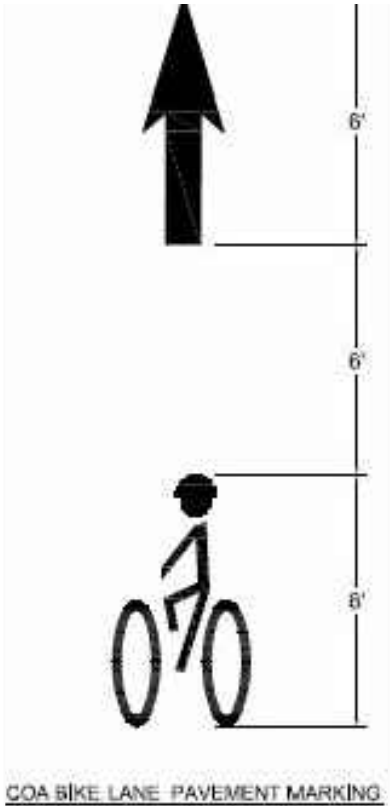

CITY OF ALBUQUERQUE  
MUNICIPAL DEVELOPMENT DEPARTMENT  
ENGINEERING DIVISION

TITLE: MONTA VISTA BLVD PARKING IMPROVEMENTS

DRAWN BY: JOSEPH SING

CHECKED BY: ANDREW VAROZ

CHECKED DATE:

ZONE MAP NO. K-16-Z

PRINTED ON 12/8/

SCALE: SHEET: 6 OF 6