


0 30 60 120 Feet

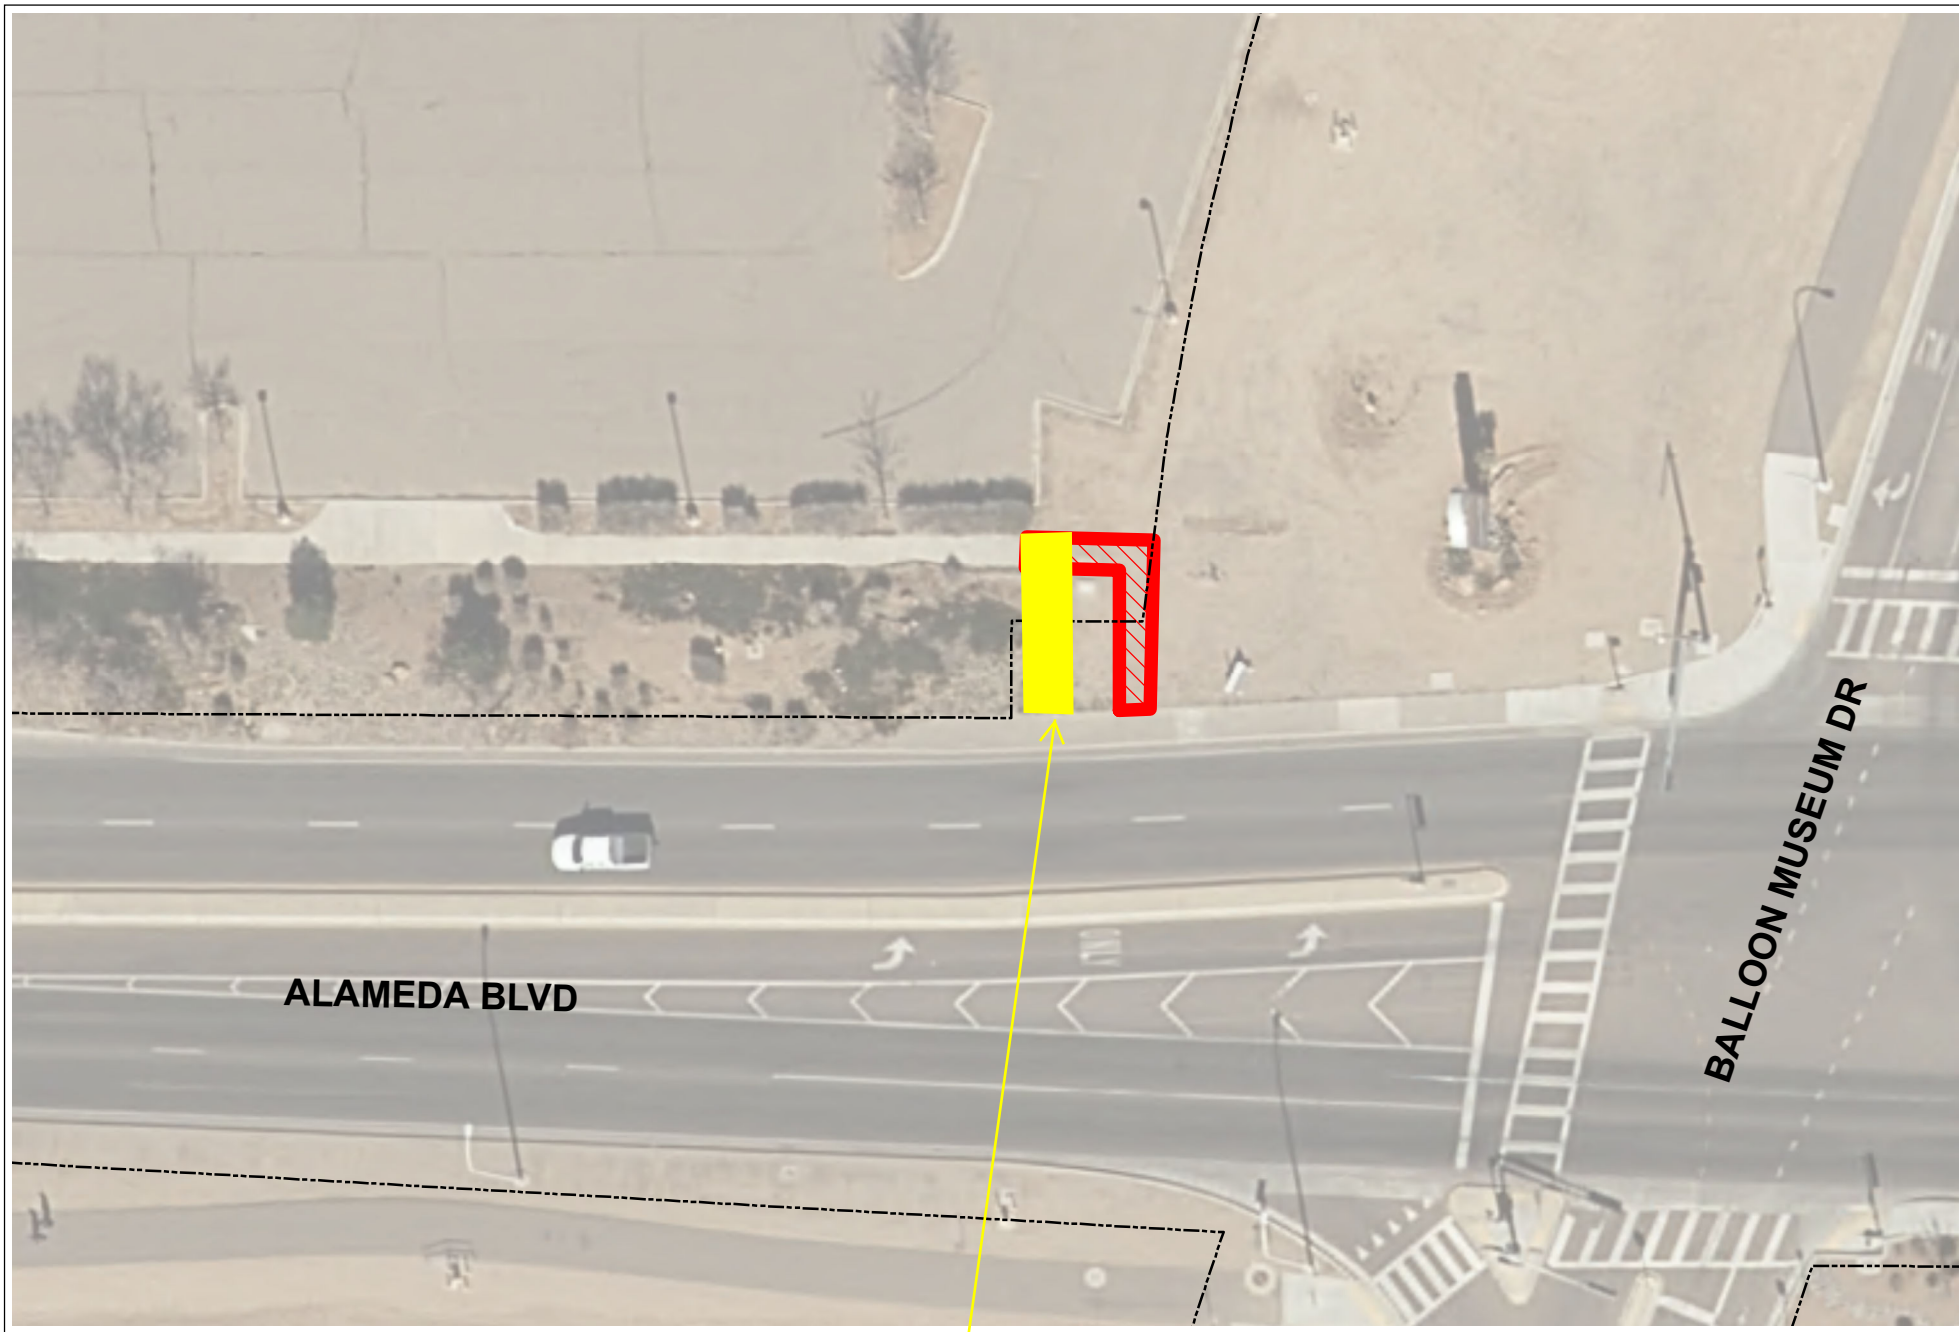

ALAMEDA BLVD

BALLOON MUSEUM DR

Proposed Sidewalk Location