


PLAN VIEW

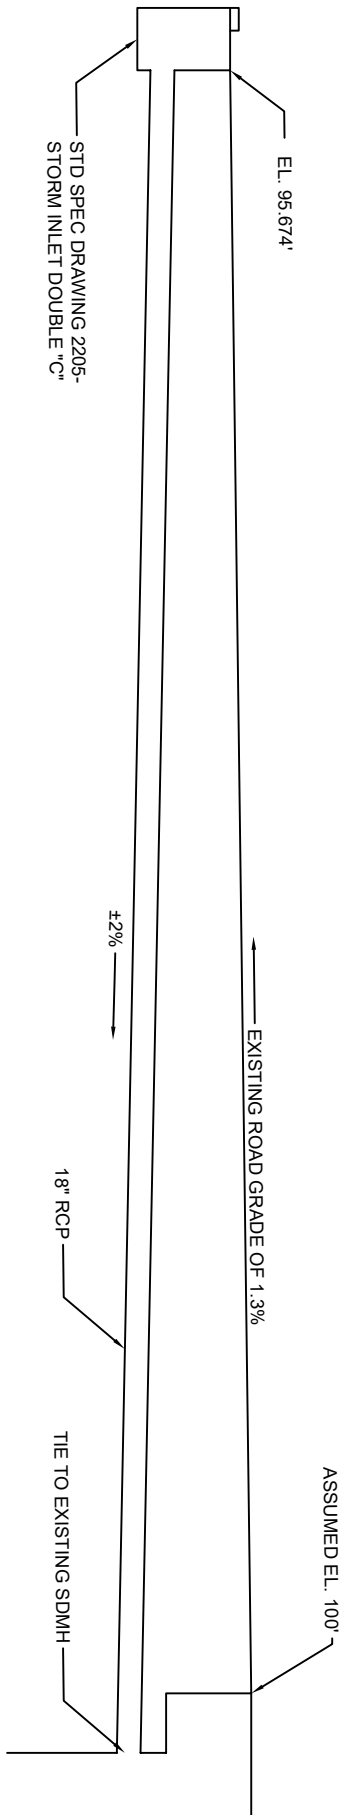

PROFILE VIEW

- REMOVE & REPLACE
EXISTING VALLEY
GUTTER 4' WIDE
- R & R ADD'L 4'
ACHM IF REQUIRED