
## LA CORRIDA ROAD

## **TRAFFIC CALMING OPTION 3-1**

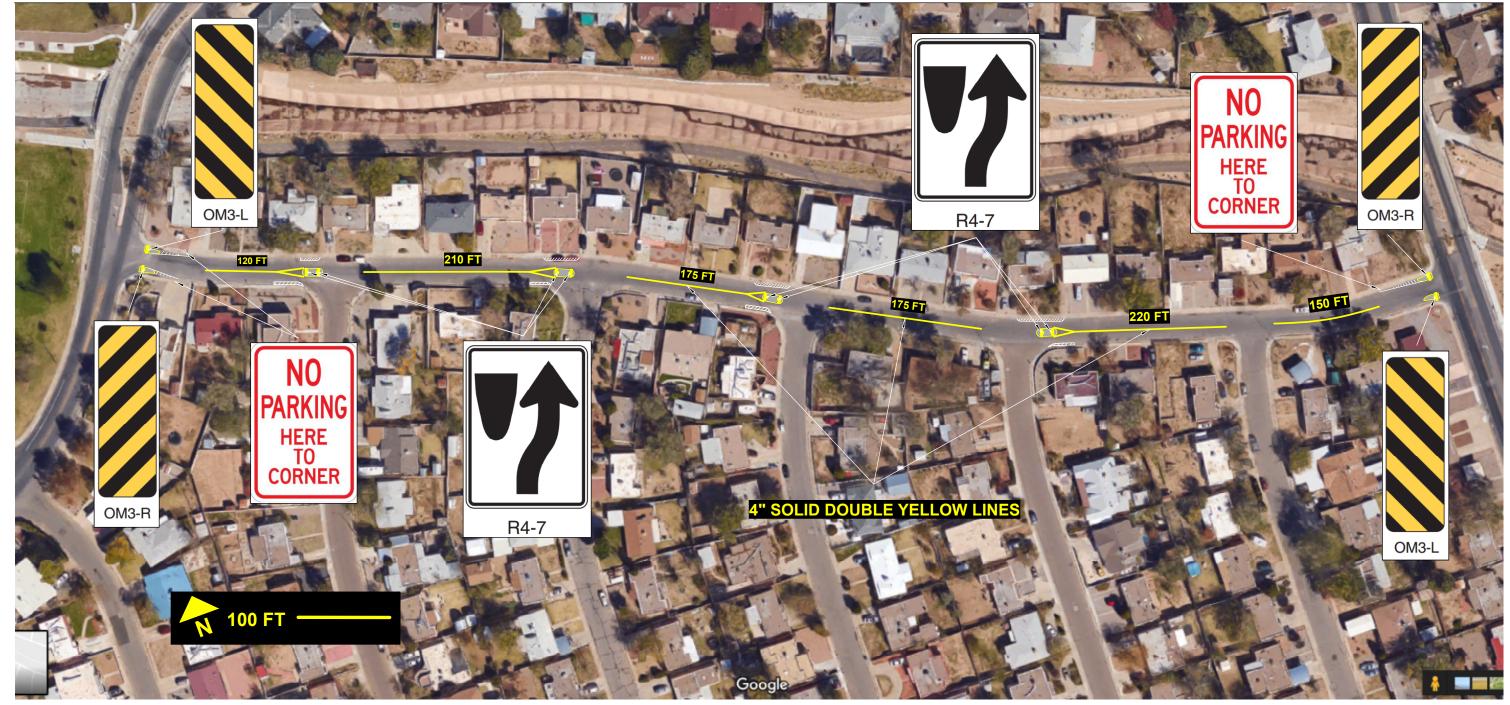

- 1. Two-lane chokers (5'wide and 18' long) on both entrances to La Corrida Road will discourage cut-through traffic and force drivers to slow down while entering or exiting the neighborhood.
- 2. Raised medians spread throughout the entire stretch of road will force drivers to slow down.
  3. Median size and placement must be carefully designed as there are many driveways that could be affected by their construction.
- 4. Interior medians are 6' wide and 18' long with 2' wide hatched areas on either side, leaving 9'
- 5. Drawings are not to scale and are schematic only.

