




Work Location

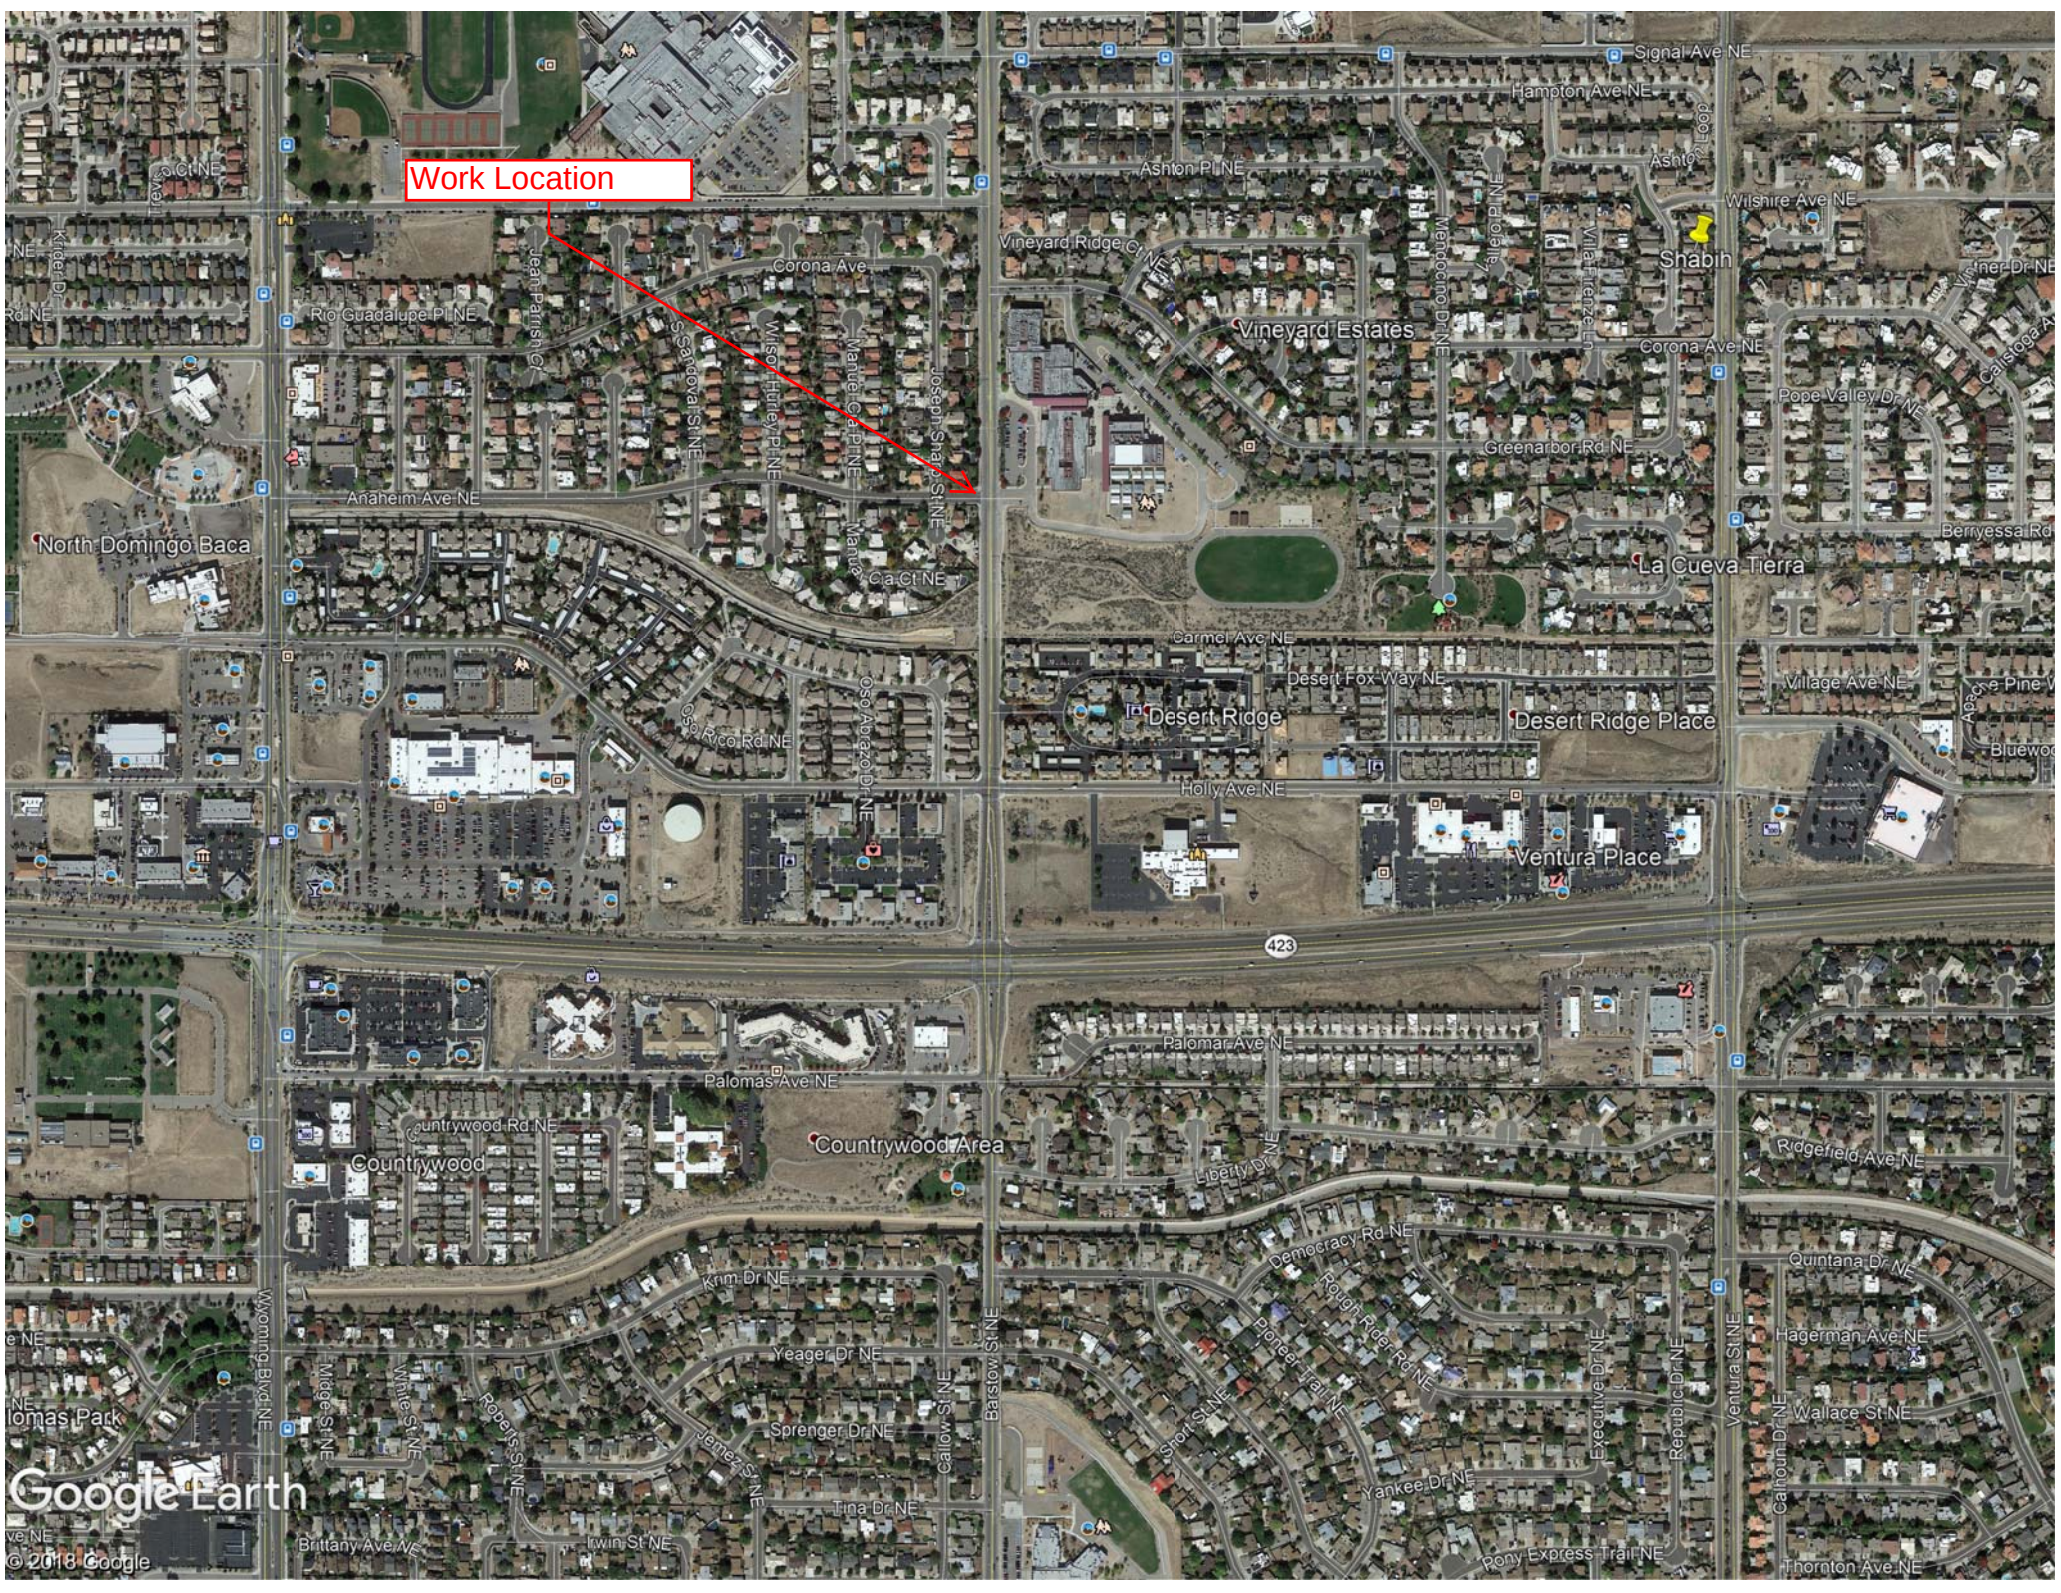

Remove and
replace existing
fillet and valley
gutter to limits
shown.