





Work Location

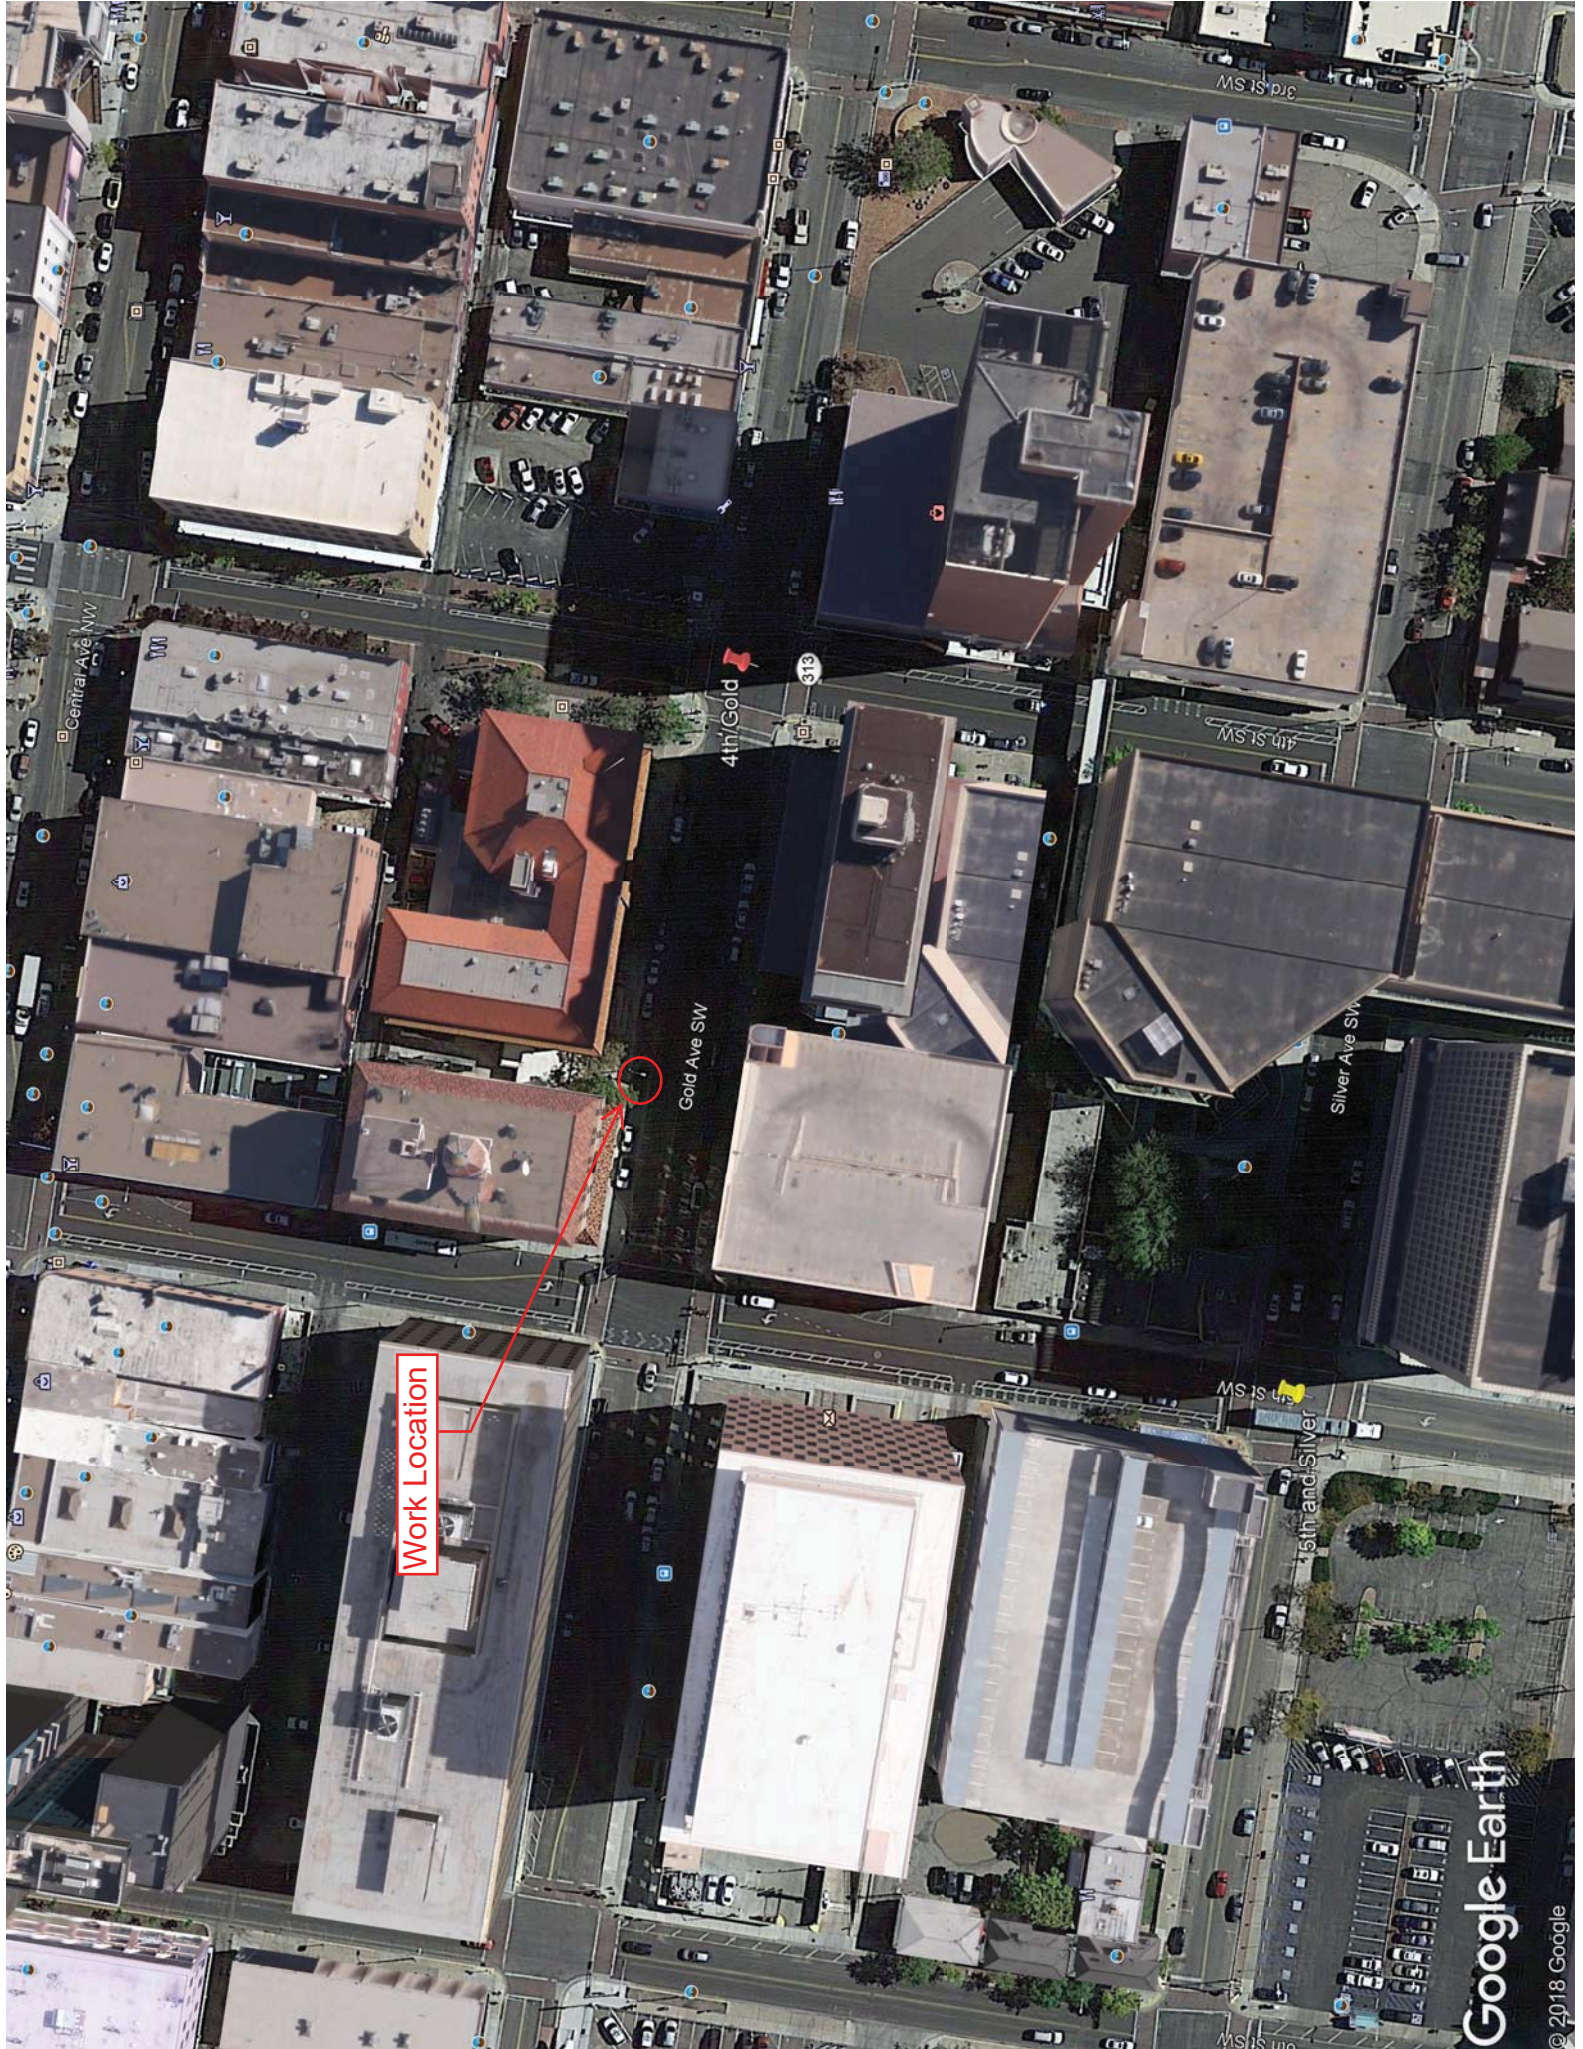


Construct pinned
concrete island per
attached detail.
Exact location to
be marked in the
field by COA
personnel.

New B-B Section
Not to scale

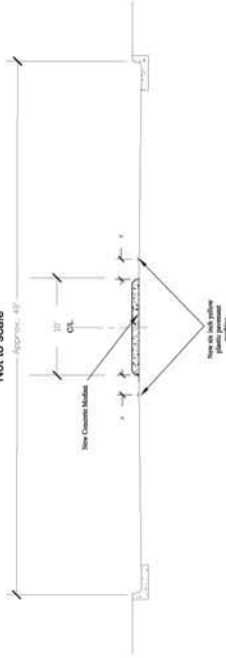

C:\Documents and Settings\ADMIN\My Documents\Temp Folder\Journ Site new for ACB\fig.

ZONE ATLAS
J-16

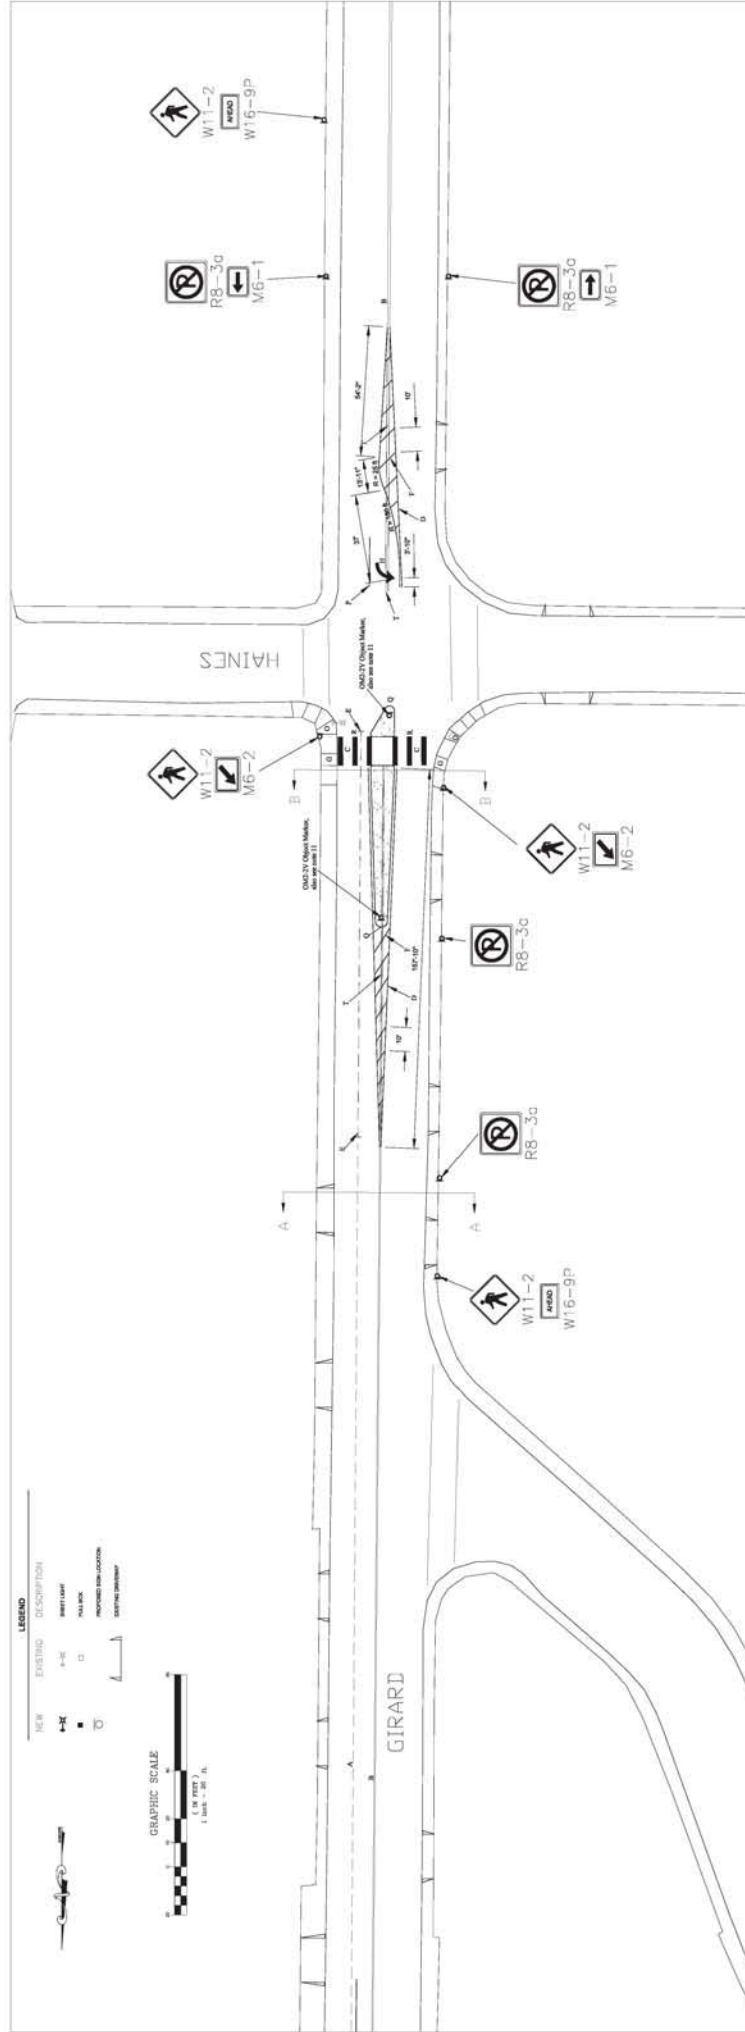

CONSTRUCTION NOTES

- [illegible]

Signs	MUCD Code	Size in Inches
See Parking Signposts	00-30	18 x 18
Thorough Signs	M0-2	18 x 12
Arrows	M0-3	18 x 12
Prohibition	M1-2	30 x 30
Advanced	M1-00	18x18
Other Signs	Other	12

CITY OF ALBUQUERQUE
MUNICIPAL DEVELOPMENT DEPARTMENT
TRAFFIC ENGINEERING DIVISION

**Girard and Haines Pedestrian
Crossing**

TITLE: