



ALBUQUERQUE 873-0044 FAX 873-0088
SANTA FE 424-3337 FAX 424-3339
FARMINGTON 324-0044 FAX 564-3001

see page 2

SEE PAGE 4

2ND ST

3RD ST

MARQUETTE

4TH ST

2 BARRIERS LEAVE ACCESS FOR
EMERGENCY VEHICLES

2 BARRIERS LEAVE ACCESS FOR
EMERGENCY VEHICLES

5TH ST

TIJERAS

6TH ST

4TH ST

COPPER


PAGE 1

SEE PAGE 5

Date: 6/1/20 Author: Nep Rodriguez Prime Contractor: CITY OF ALBUQUERQUE
Duration: 1 DAY Owner: CITY OF ALBUQUERQUE Traffic Control Contractor: Southwest Safety Services
Start Date: 6/1/20 Duration: 1BD Certification: 235471

Comments:

- 1) Drawing Not To Scale
- 2) 36" Signs Used With Flags And Sand Bags
- 3) Vertical Panels Used At 25 Ft Spacing
- 4) Setup Times & Date 6/4/20 1600
- 5) Cpu Times & Date 6/5/20 0600

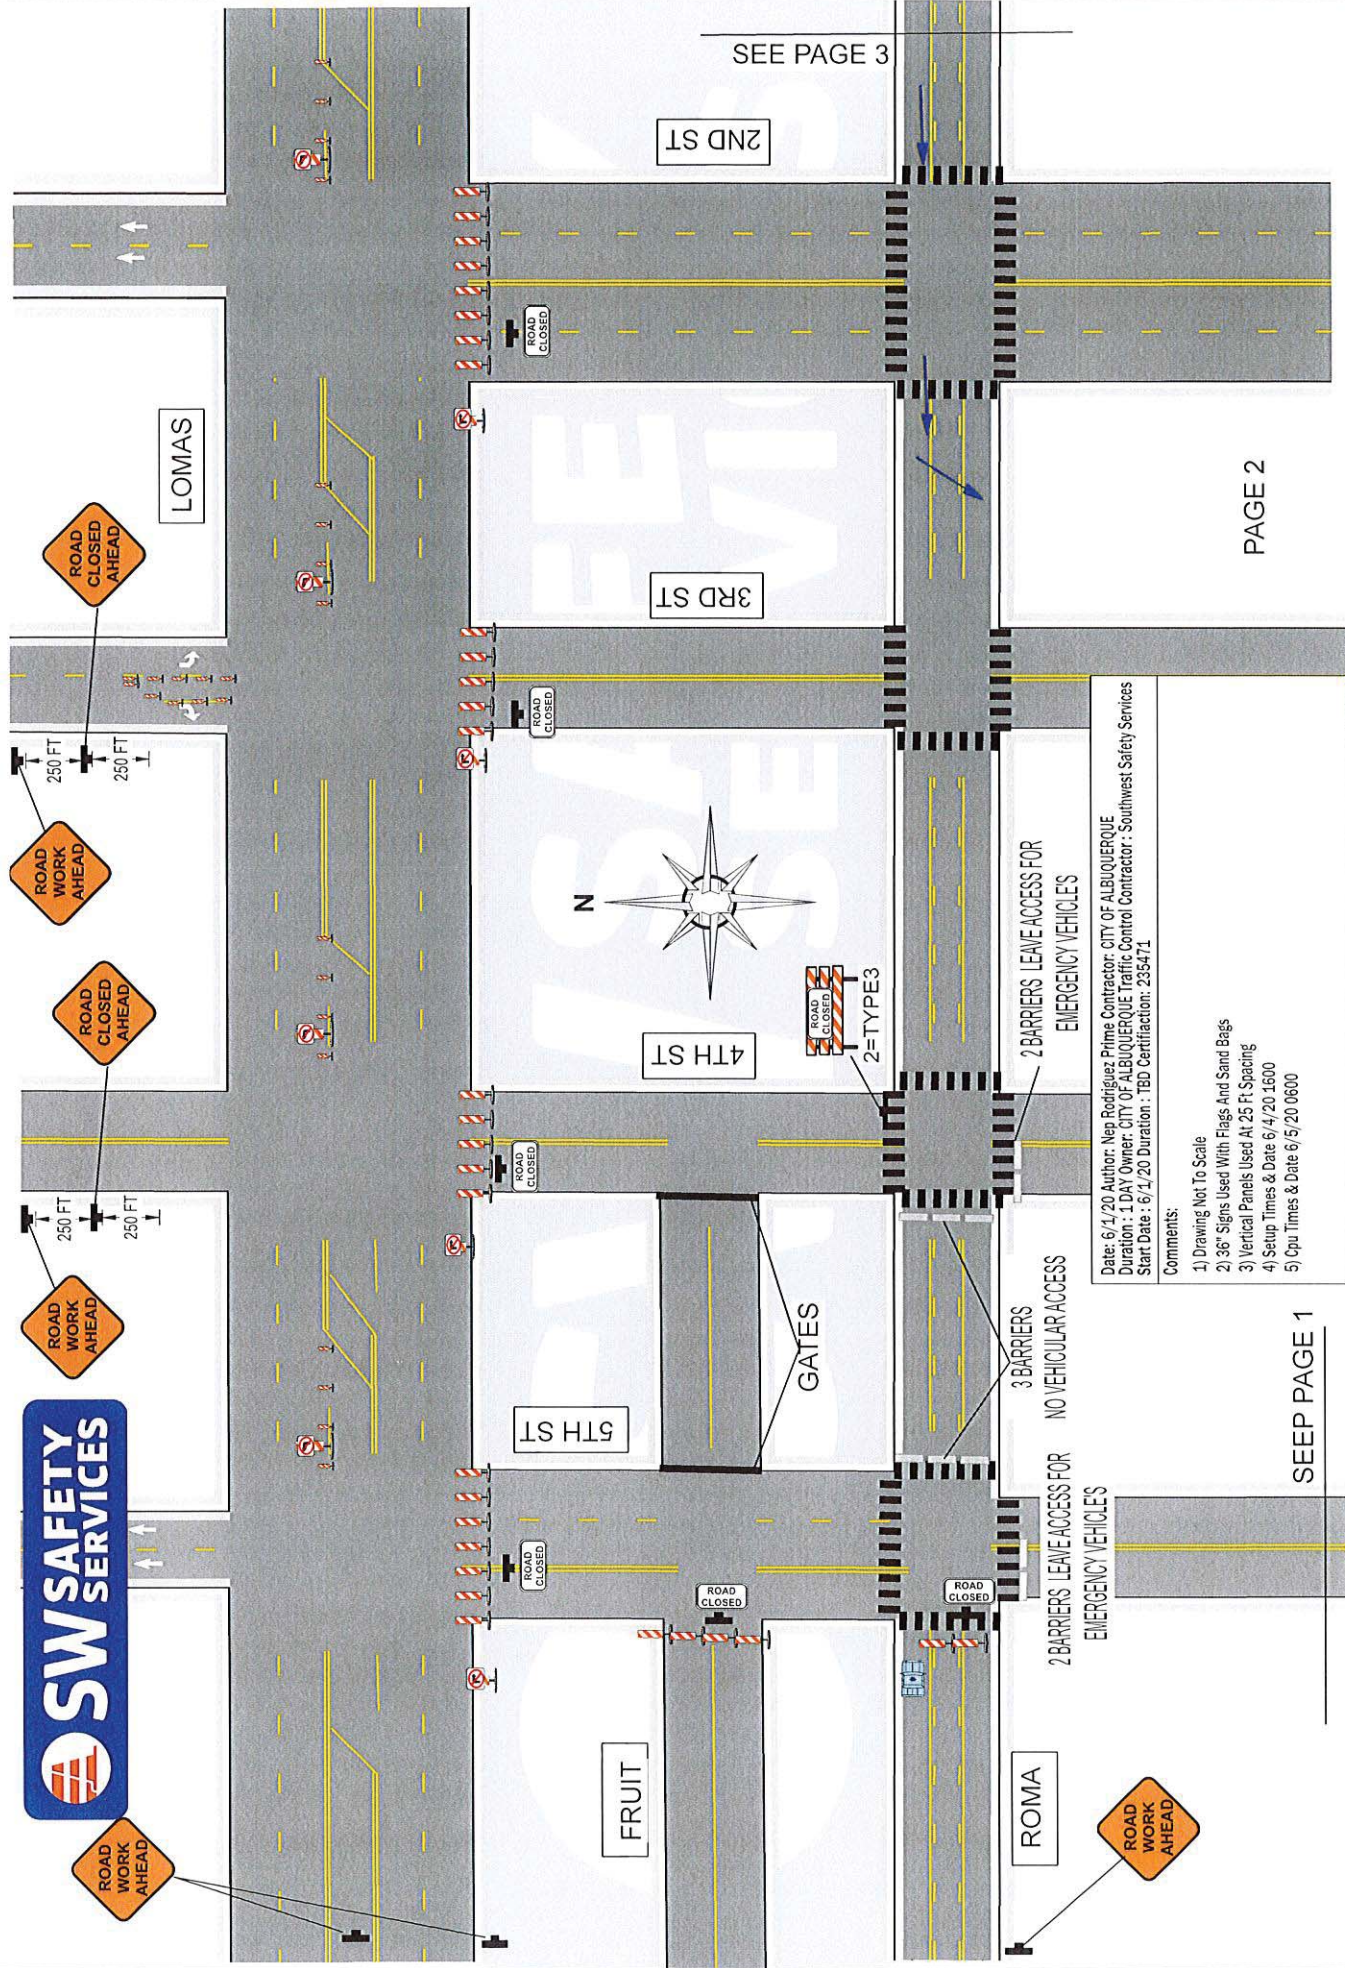



SEE PAGE 2

Date: 6/1/20 Author: Nep Rodriguez Prime Contractor: CITY OF ALBUQUERQUE Duration: 1 DAY Owner: CITY OF ALBUQUERQUE Traffic Control Contractor: Southwest Safety Services Start Date: 6/1/20 Duration: TBD Certification: 235471	
Comments:	
1) Drawing Not To Scale 2) 36" Signs Used With Flags And Sand Bags 3) Vertical Panels Used At 25 Ft Spacing 4) Setup Times & Date 6/4/20 1600 5) Cpu Times & Date 6/5/20 0600	



ALBUQUERQUE 873-0044 FAX 873-0088
SANTA FE 424-3337 FAX 424-3339
FARMINGTON 324-0044 FAX 564-3001

SW SAFETY SERVICES
 ALBUQUERQUE 873-0044 FAX 873-0088
 SANTA FE 424-3337 FAX 424-3339
 FARMINGTON 324-0044 FAX 564-3001

MARQUETTE

1ST ST

ROMA

MARQUETTE

BROADWAY

DOUBLE TREE GUEST IN BLUE

HYATT GUEST IN RED

SEE PAGE 1

2ND ST

CONVENTION CENTER
PARKING GARAGE

DR MARTIN LUTHER KING

TIJERAS


TIJERAS

3 BARRIERS
NO VEHICULAR ACCESS


Date: 6/1/20 Author: Nep Rodriguez Prime Contractor: CITY OF ALBUQUERQUE
 Duration: 1 DAY Owner: CITY OF ALBUQUERQUE Traffic Control Contractor: Southwest Safety Services
 Start Date: 6/1/20 Duration: 1BD Certification: 235471

Comments:

- 1) Drawing Not To Scale
- 2) 36" Signs Used With Flags And Sand Bags
- 3) Vertical Panels Used At 25 Ft Spacing
- 4) Setup Times & Date 6/4/20 1600
- 5) Cpu Times & Date 6/5/20 0600

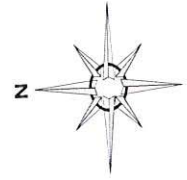

PAGE 4

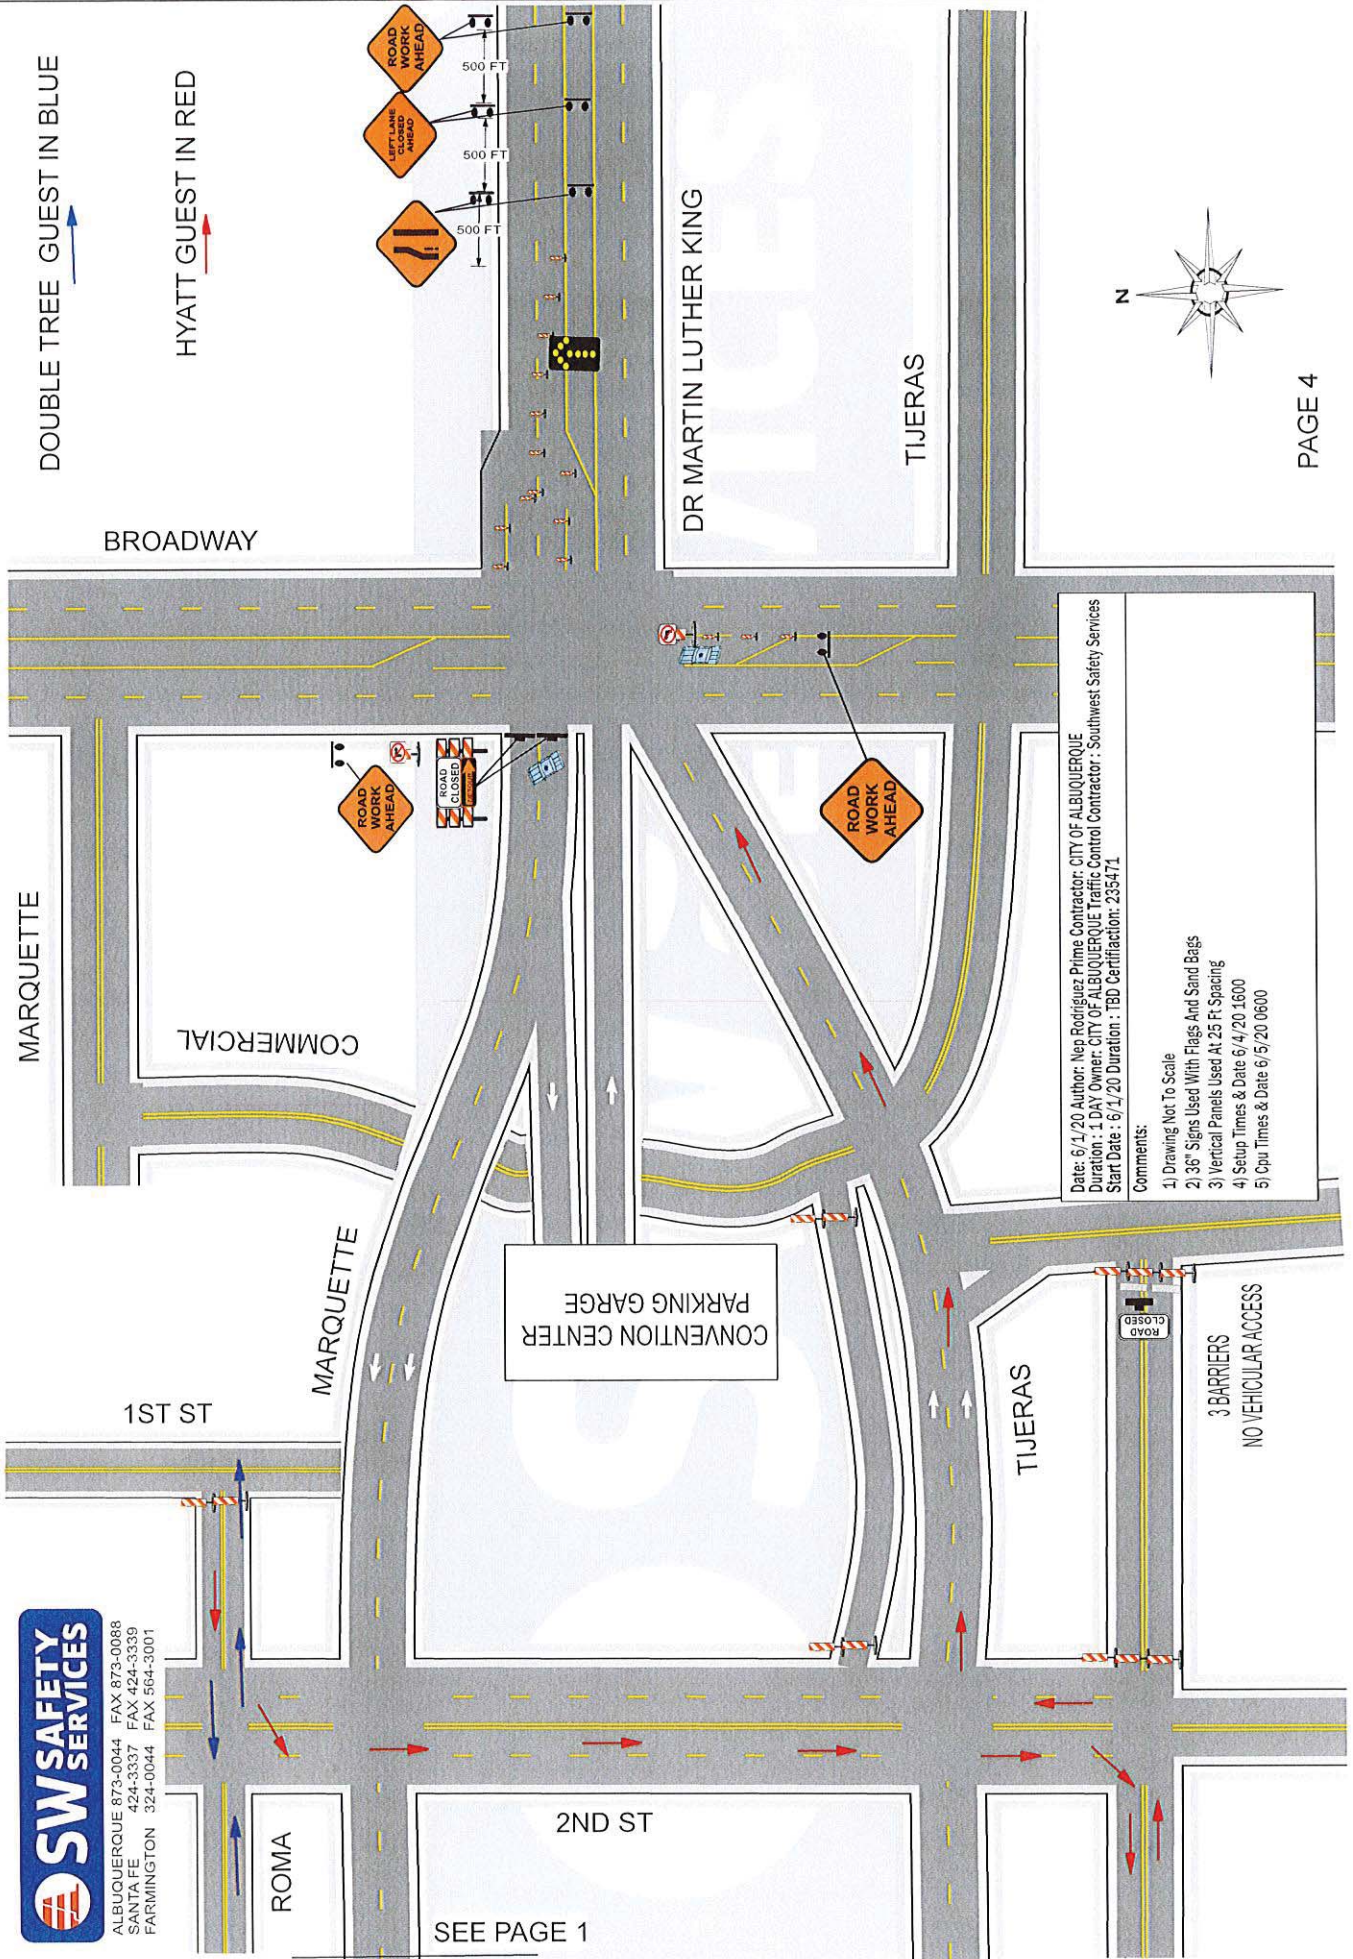



ALBUQUERQUE 873-0044 FAX 873-0088
SANTA FE 424-3337 FAX 424-3339
FARMINGTON 324-0044 FAX 564-3001

SEE PAGE 1

ALLEY

3 BARRIERS

NO VEHICULAR ACCESS

3 BARRIERS

NO VEHICULAR ACCESS

2ND ST

3 BARRIERS

NO VEHICULAR ACCESS

1ST

3RD ST

4TH ST

5TH ST

6TH ST

2 BARRIERS LEAVE ACCESS FOR
EMERGENCY VEHICLES

2 BARRIERS
NO VEHICULAR ACCESS

2 BARRIERS
NO VEHICULAR ACCESS

CENTRAL

2 BARRIERS LEAVE ACCESS FOR
EMERGENCY VEHICLES

3 BARRIERS
NO VEHICULAR ACCESS

ALLEY

2 BARRIERS
NO VEHICULAR ACCESS

3 BARRIERS
NO VEHICULAR ACCESS

3 BARRIERS
NO VEHICULAR ACCESS

PAGE 5


SEE PAGE 6





ALBUQUERQUE 873-0044 FAX 873-0088
 SANTA FE 424-3337 FAX 424-3339
 FARMINGTON 324-0044 FAX 564-3001

SEE PAGE 5

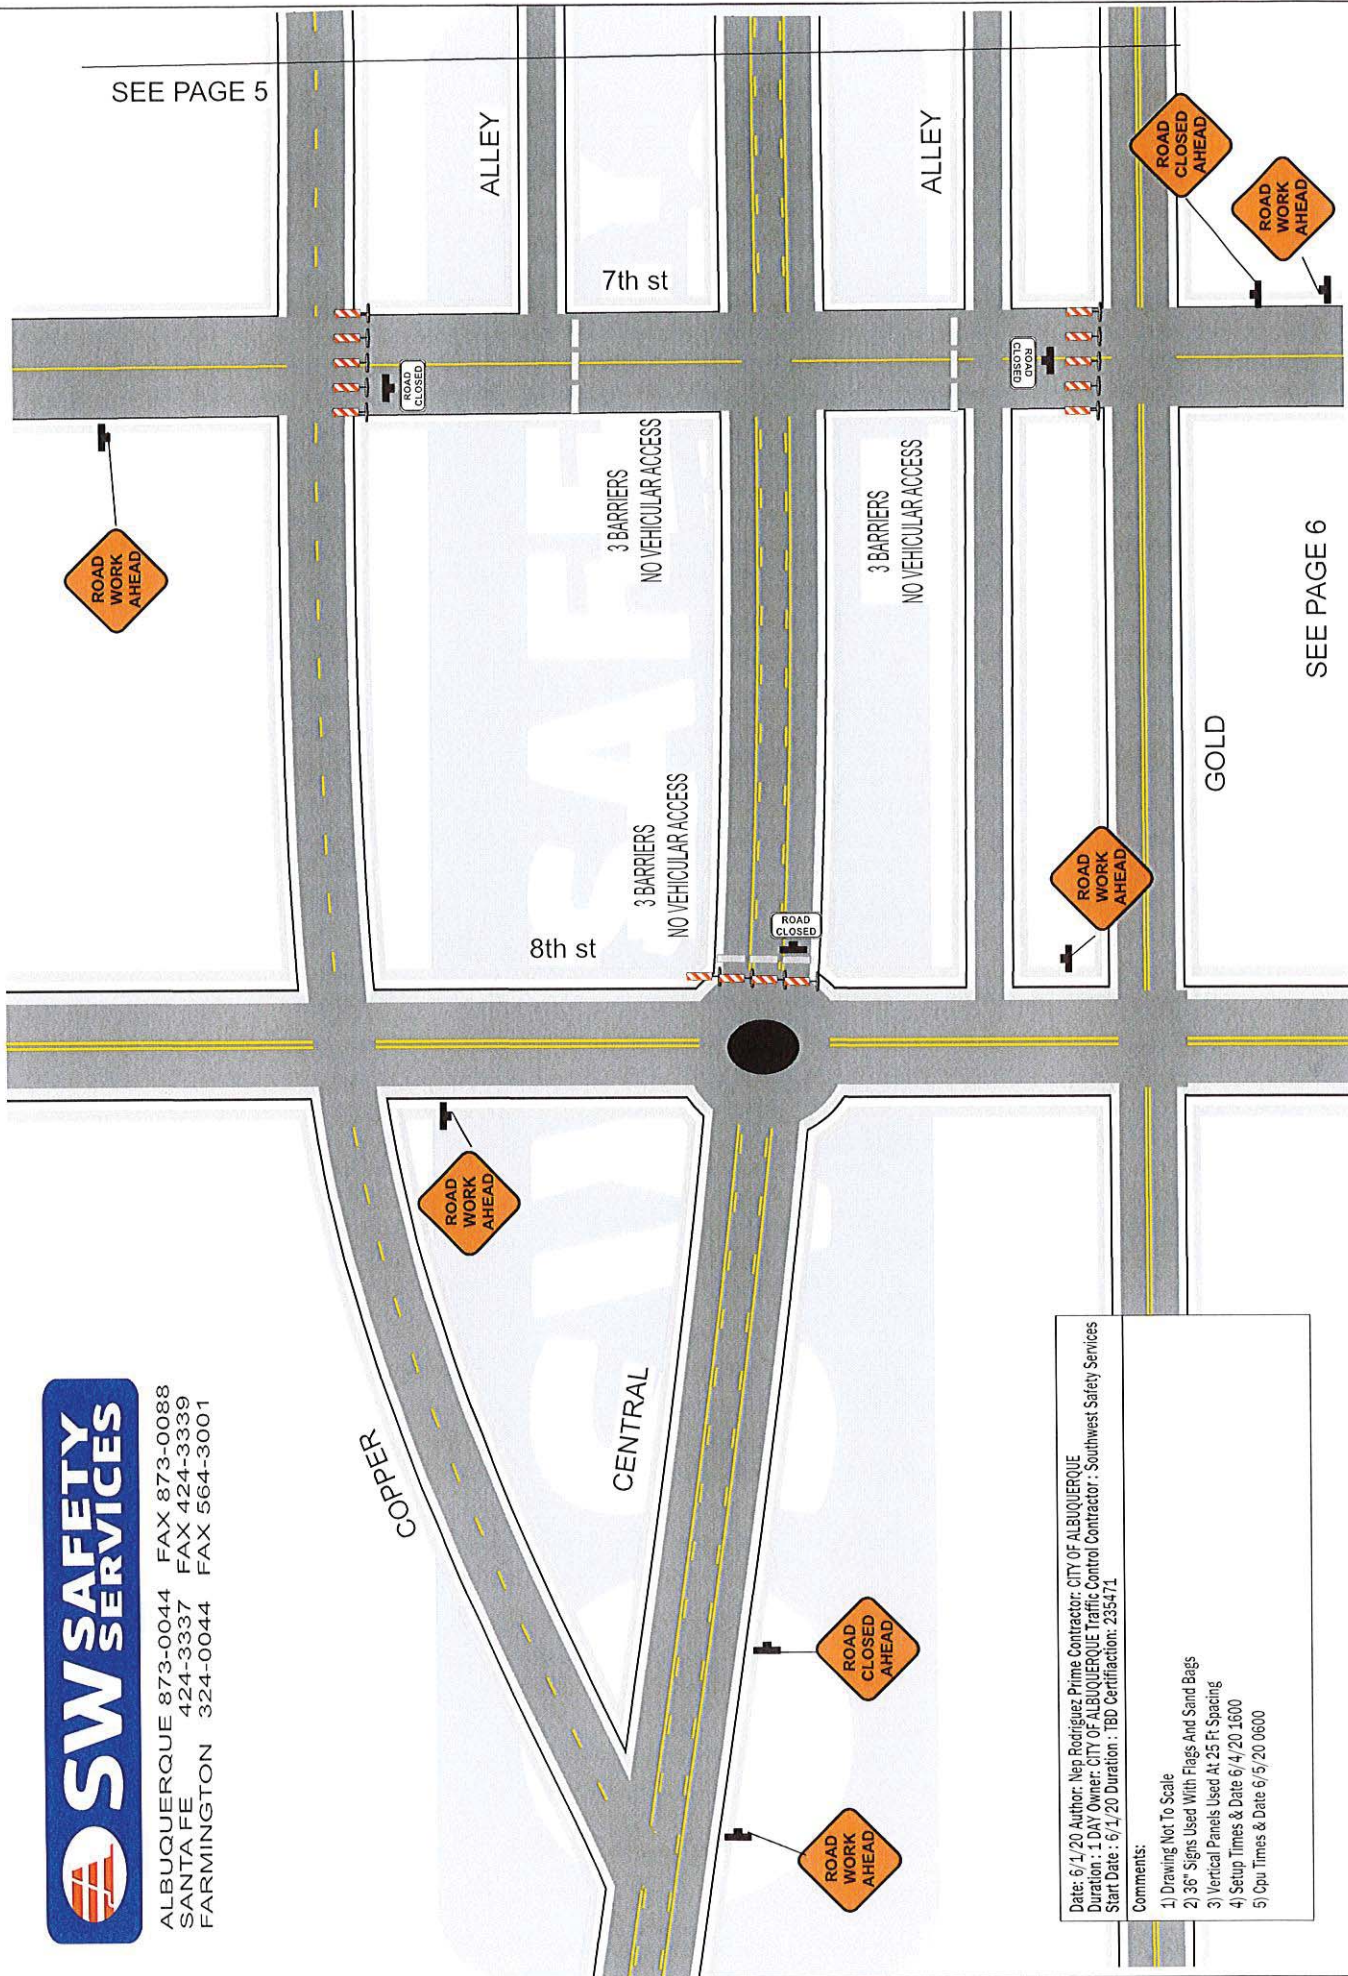

SEE PAGE 6

Date: 6/1/20 Author: Nep Rodriguez Prime Contractor: CITY OF ALBUQUERQUE
 Duration: 1 DAY Owner: CITY OF ALBUQUERQUE Traffic Control Contractor: Southwest Safety Services
 Start Date: 6/1/20 Duration: 1BD Certification: 235471

Comments:

- 1) Drawing Not To Scale
- 2) 36" Signs Used With Flags And Sand Bags
- 3) Vertical Panels Used At 25 Ft Spacing
- 4) Setup Times & Date 6/4/20 1600
- 5) Opn Times & Date 6/5/20 0600