


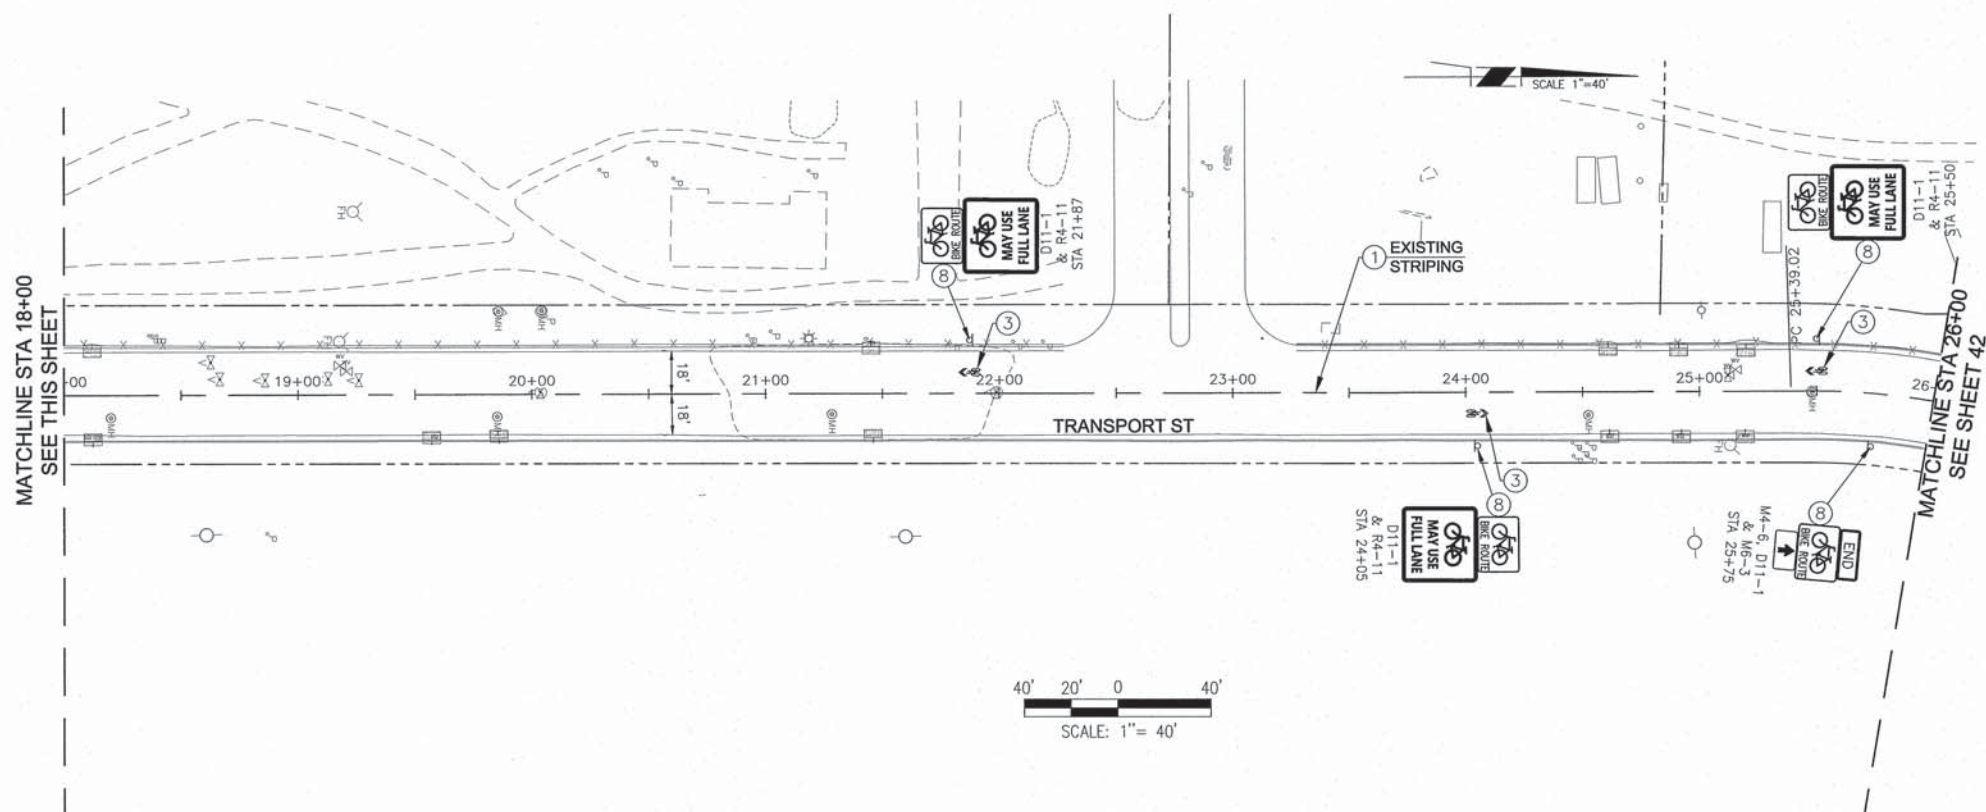

REMOVALS		GENERAL CONSTRUCTION NOTES		AS BUILT INFORMATION	
1	REMOVE & RELOCATE EXISTING GATE, SEE SHEET 15	1	EA	DATE	DATE
1	PROTECT IN PLACE	2	EA	CONTRACTOR	DATE
2	INSTALL NEW RETRACTABLE BOLLARD PER DETAIL ON SHEET 47	3	EA	INSPECTOR'S	DATE
3	INSTALL A SHARED LANE MARKING PER DETAIL ON SHEET 33	4	EA	FIELD	DATE
4	INSTALL NEW SIGN W/ NEW SIGN POST PER DETAILS ON SHEETS 34 & 35	5	EA	VERIFICATION BY	DATE
		6	EA	REVISIONS	DATE
				CHECKED BY	DATE
				RECORDED BY	DATE
				NO.	NO.

SIGNING LEGEND:

**SPEED
LIMIT
30**

NEW/REMOVE & RELOCATED SIGN 18 EA

**SPEED
LIMIT
30**

REMOVE & SALVAGE

**SPEED
LIMIT
30**

PROTECT IN PLACE

TOTAL NEW SIGN: 70 SF

TOTAL NEW SIGN POST: 140 LF

260-1990

ENGINEER'S SEAL

08/01/2018

DESIGNED BY: BLONG

DRAWN BY: BLONG

CHECKED BY: E. FROBERG

TY. LIN INTERNATIONAL
engineers | planners | scientists

500 4th Street NW Suite 403
Albuquerque, NM 87102

CITY OF ALBUQUERQUE
MUNICIPAL DEVELOPMENT DEPARTMENT
ENGINEERING DIVISION



TITLE: UNIVERSITY BLVD BIKEWAYS - PHASE 2
SIGNING & STRIPING
STA 10+00 TO 26+00

Design Review Committee	City Engineer Approval	Last Design Update	No. / Day / Yr.

City Project No. 7956.92 (A300111)

Zone Map No. L15, M15

Sheet 41 Of 147

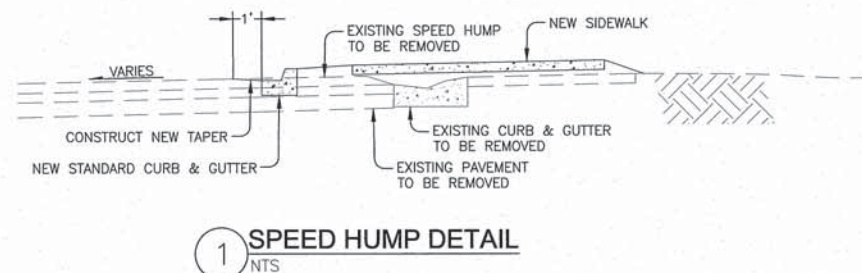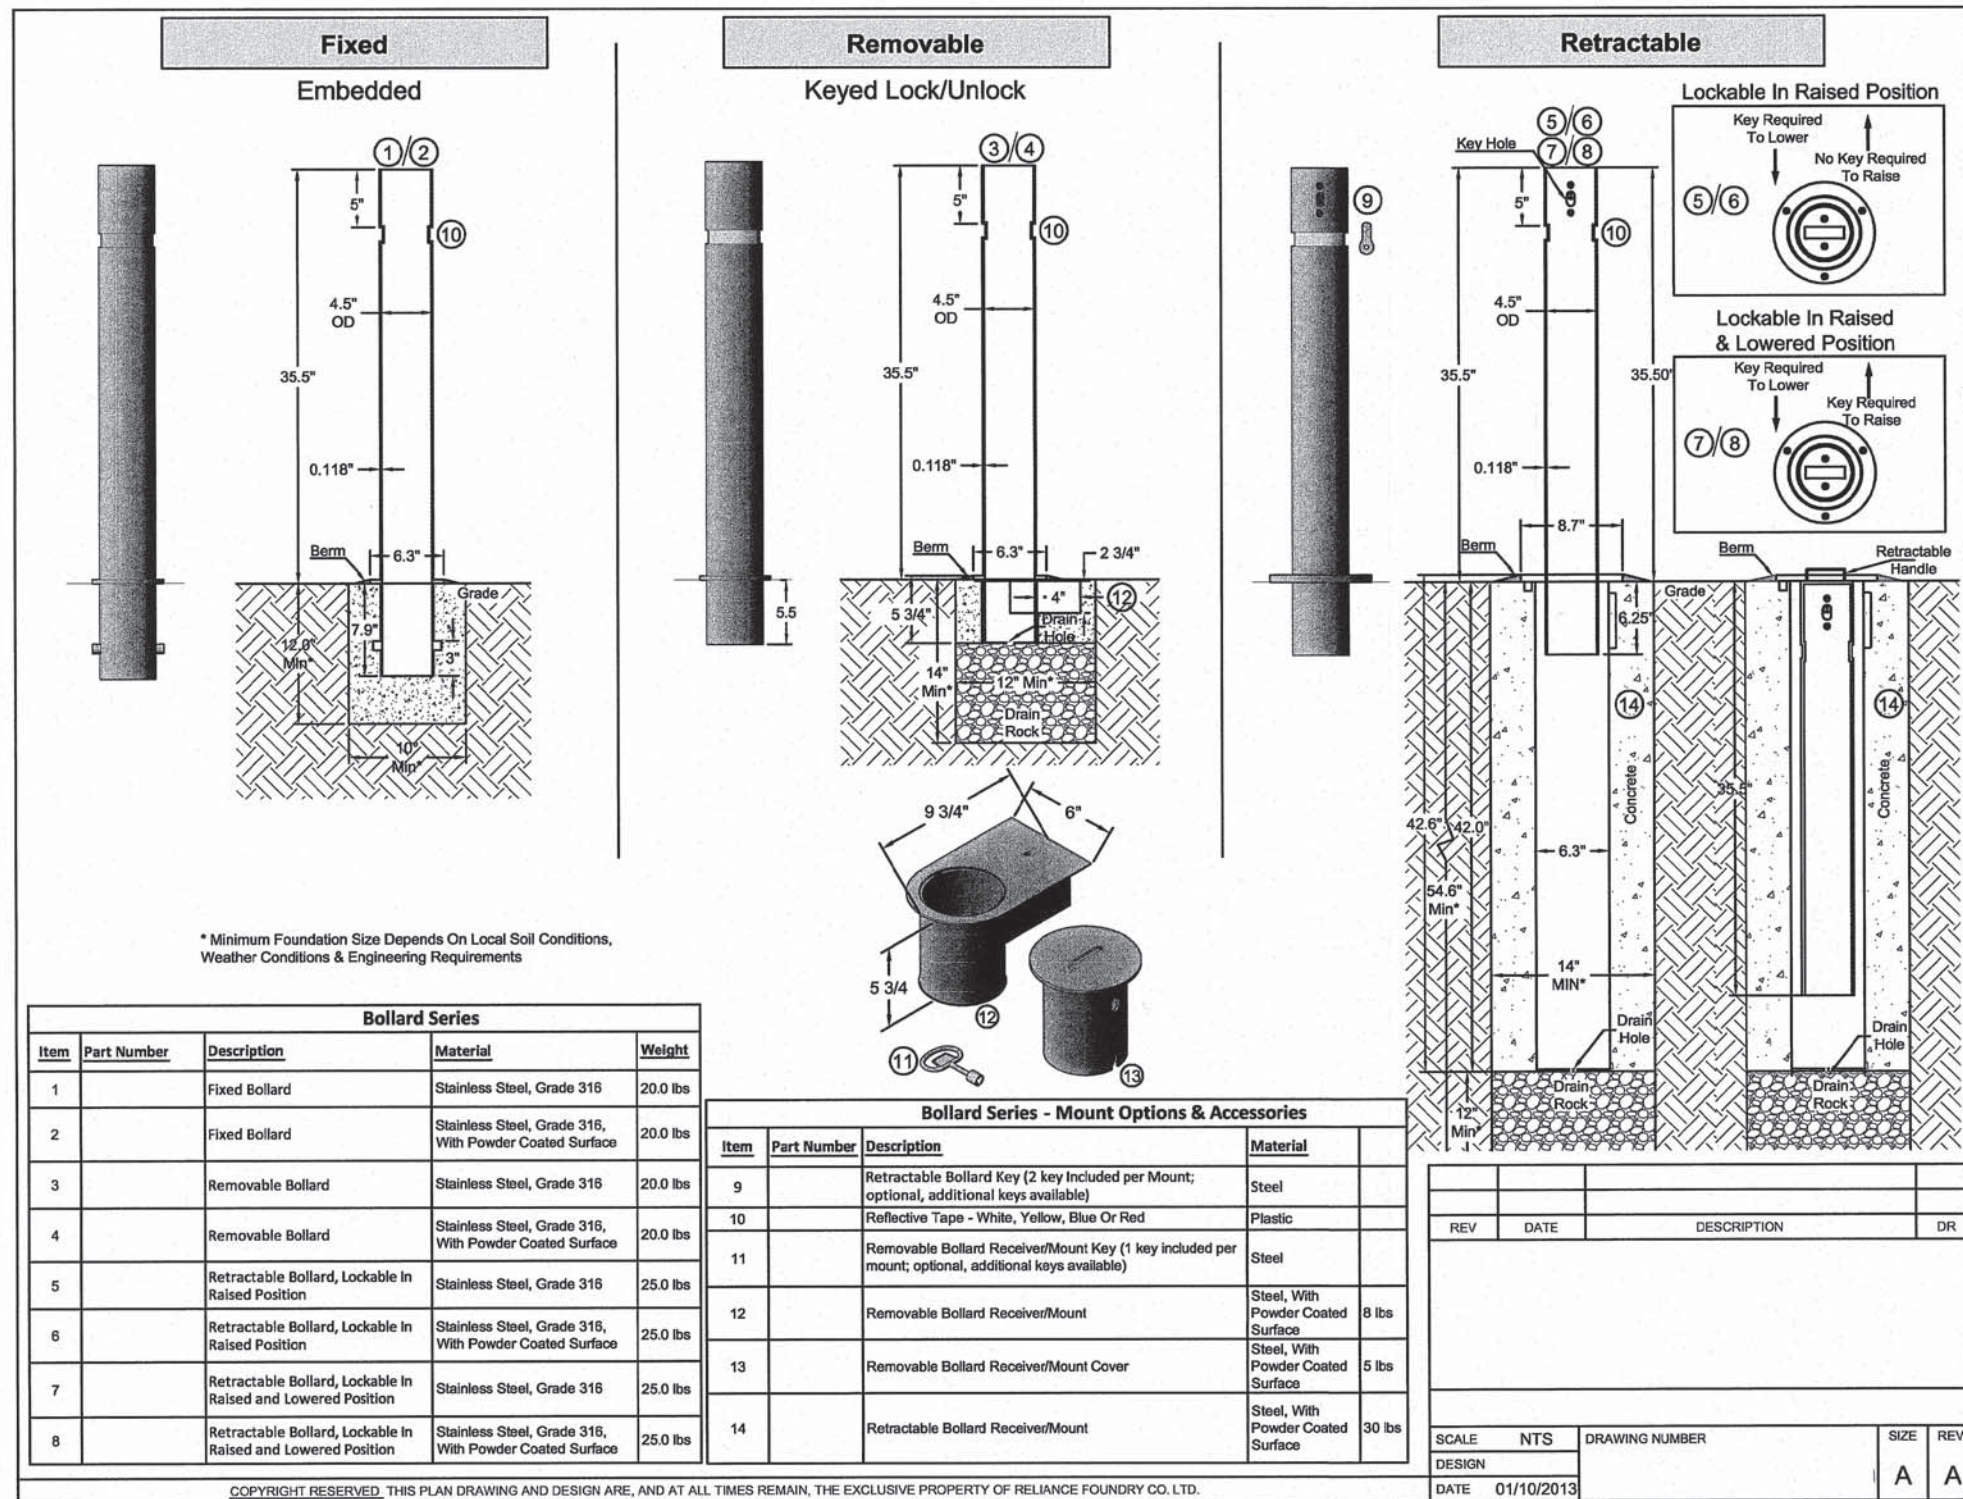

TY LIN INTERNATIONAL
engineers | planners | scientists

500 4th Street NW Suite 403
Albuquerque, NM 87102



CITY OF ALBUQUERQUE
MUNICIPAL DEVELOPMENT DEPARTMENT
ENGINEERING DIVISION

TITLE: UNIVERSITY BLVD BIKEWAYS - PHASE 2
RETRACTABLE BOLLARD & SPEED HUMP DETAIL

DESIGN REVIEW COMMITTEE
AUG 13 2018

CITY ENGINEER
AUG 13 2018

City Project No. 7956.92 (A300111) Zone Map No. L15, M15 Sheet 47 Of 147

AS BUILT INFORMATION		BENCH MARKS		SURVEY INFORMATION		ENGINEER'S SEAL	
CONTRACTOR	DATE	SEE SHEET 73 FOR SURVEY CONTROL	DATE	NO.	DATE	NO.	DATE
INSPECTOR'S	DATE		DATE				
FIELD	DATE		DATE				
VERIFICATION BY	DATE		DATE				
CORRECTED BY	DATE		DATE				
MICRO-FILM INFORMATION							
RECORDED BY	DATE						
NO.							

ERIC J. FROBERG
18855
PROFESSIONAL ENGINEER
08/01/2018

REMARKS
DESIGN
BY: BLONG
DATE: 08/2018
DRAWN BY: BLONG
DATE: 08/2018
CHECKED BY: EFROBERG
DATE: 08/2018