




Work Location


New York Bollard

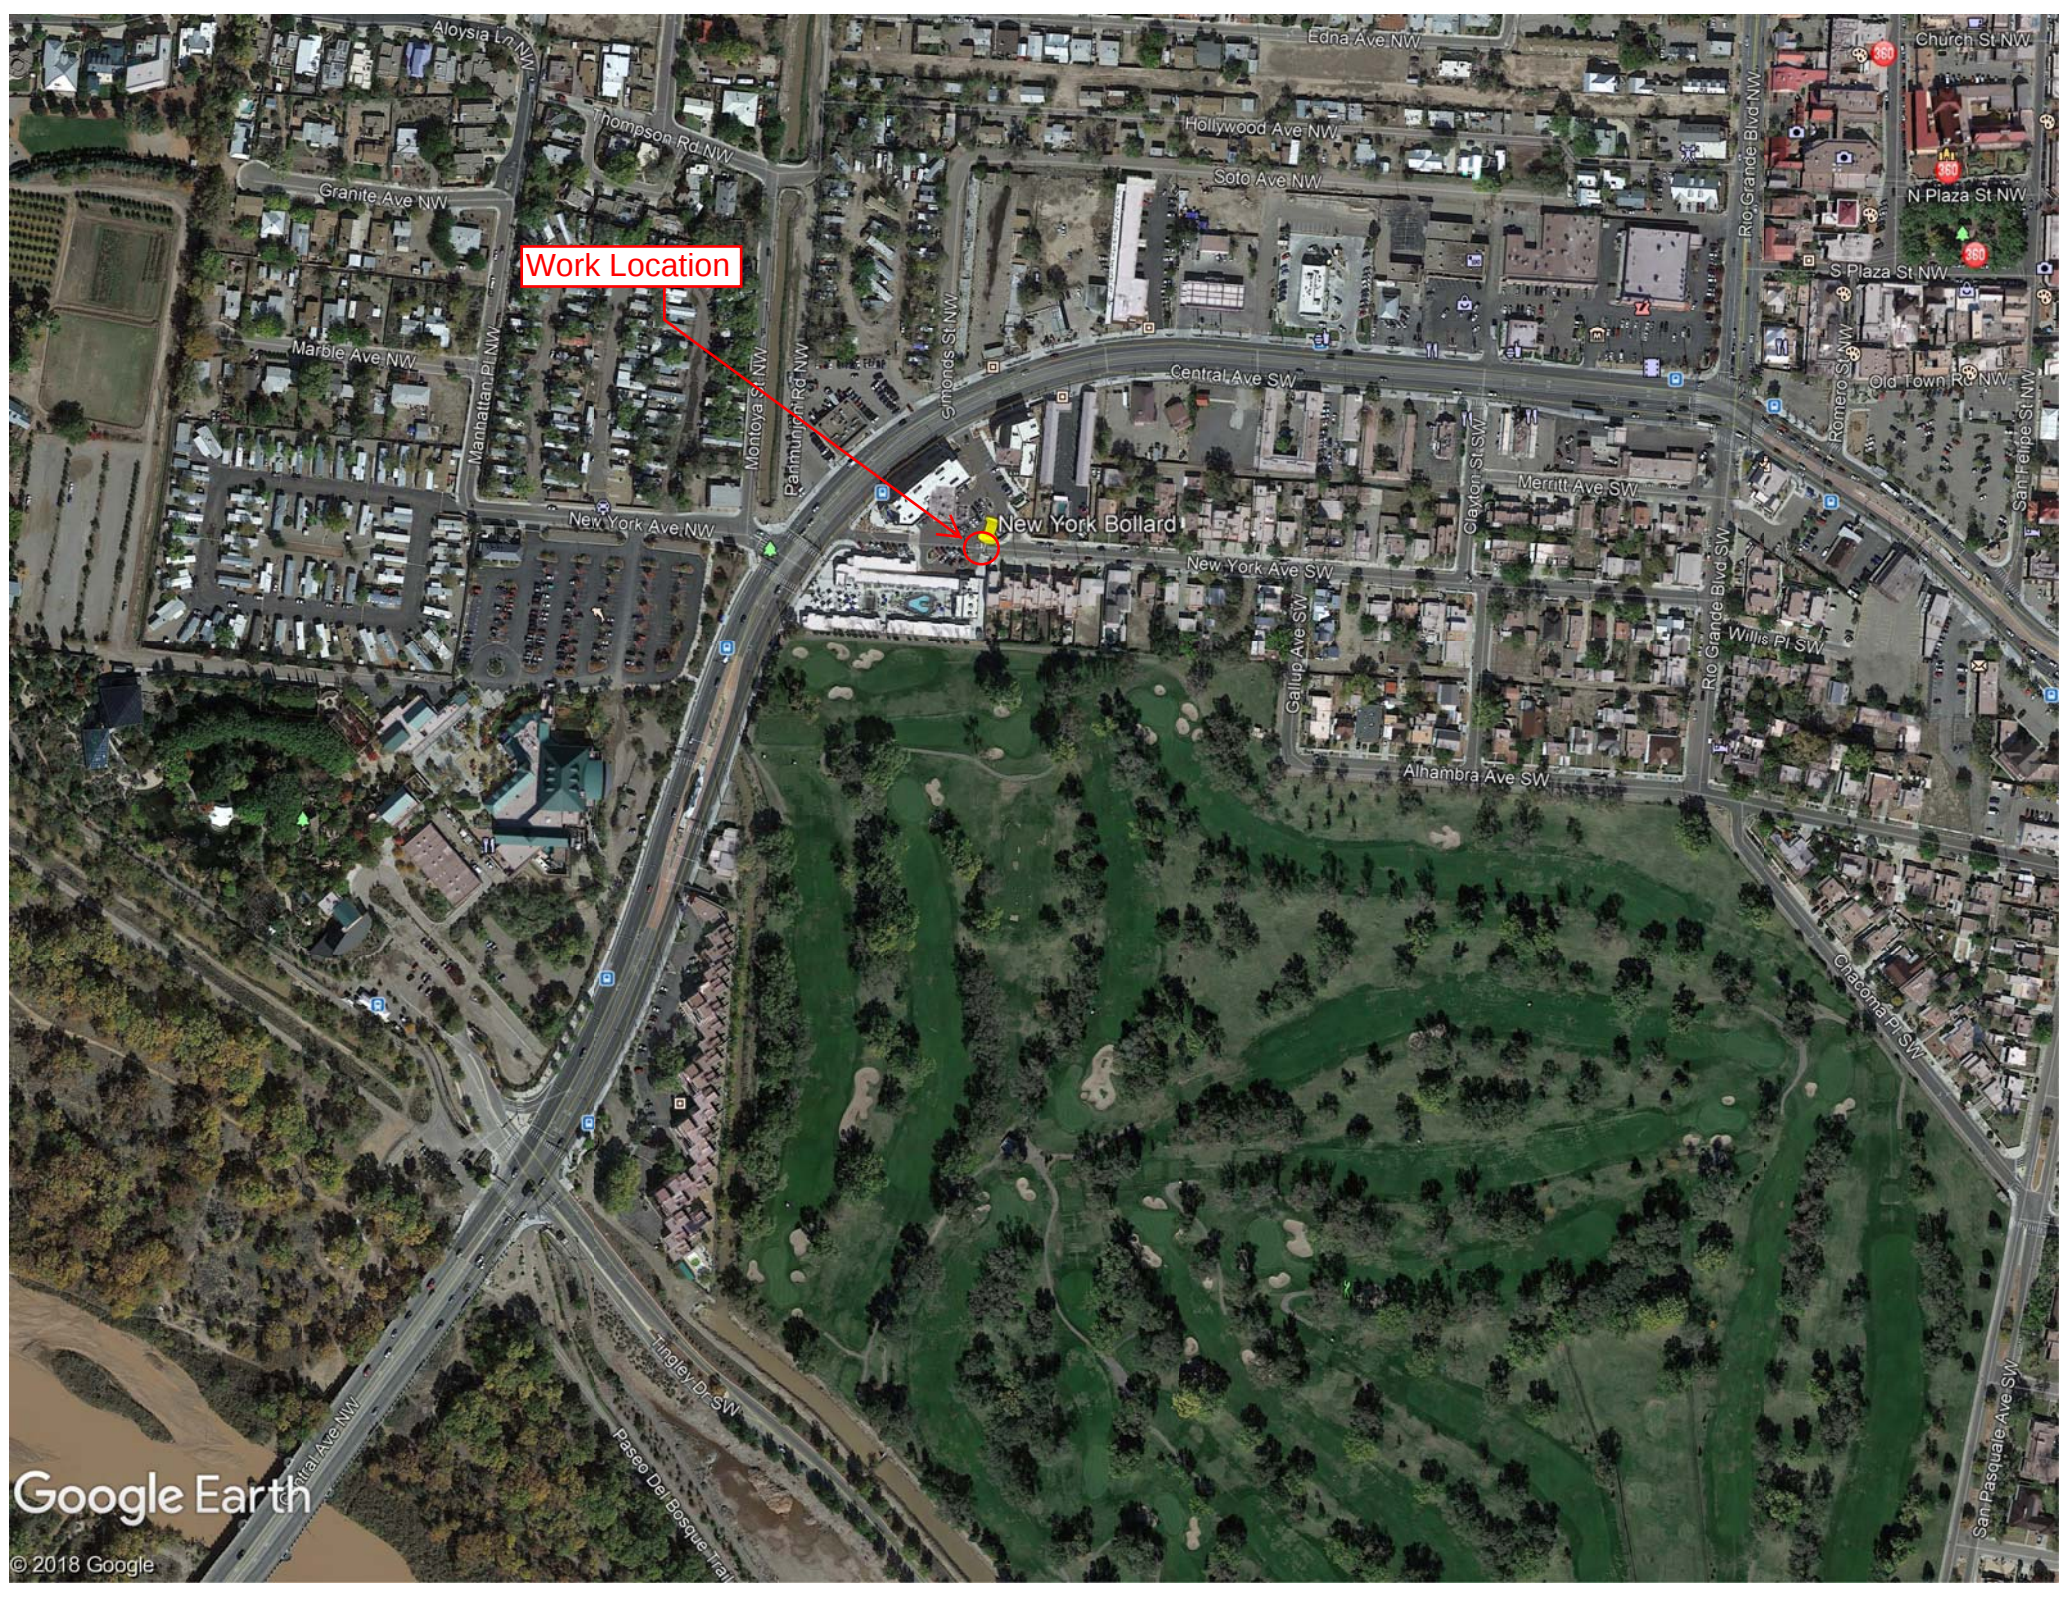

- KEYED NOTES:
- 1. REMOVE AND PATCH EXISTING RETRACTABLE BOLLARD AND FOUNDATION TO DEPTH OF 6.25"
- SHEET NOTES:
- 1. SEE SHEET 4/4 FOR EXISTING RETRACTABLE BOLLARD DETAIL



CITY OF ALBUQUERQUE DEPARTMENT OF MUNICIPAL DEVELOPMENT ENGINEERING DIVISION				
TITLE:		NEW YORK AVE PLANTER		
NOT FOR CONSTRUCTION	DESIGNED BY: DUSTIN DAVIDSON		LAST DESIGN UPDATE	Mo./Day/Yr. 7/29/19
	REVIEWED BY:			
City Project No. 701190		Zone Map No. J12	Sheet 1	Of 4

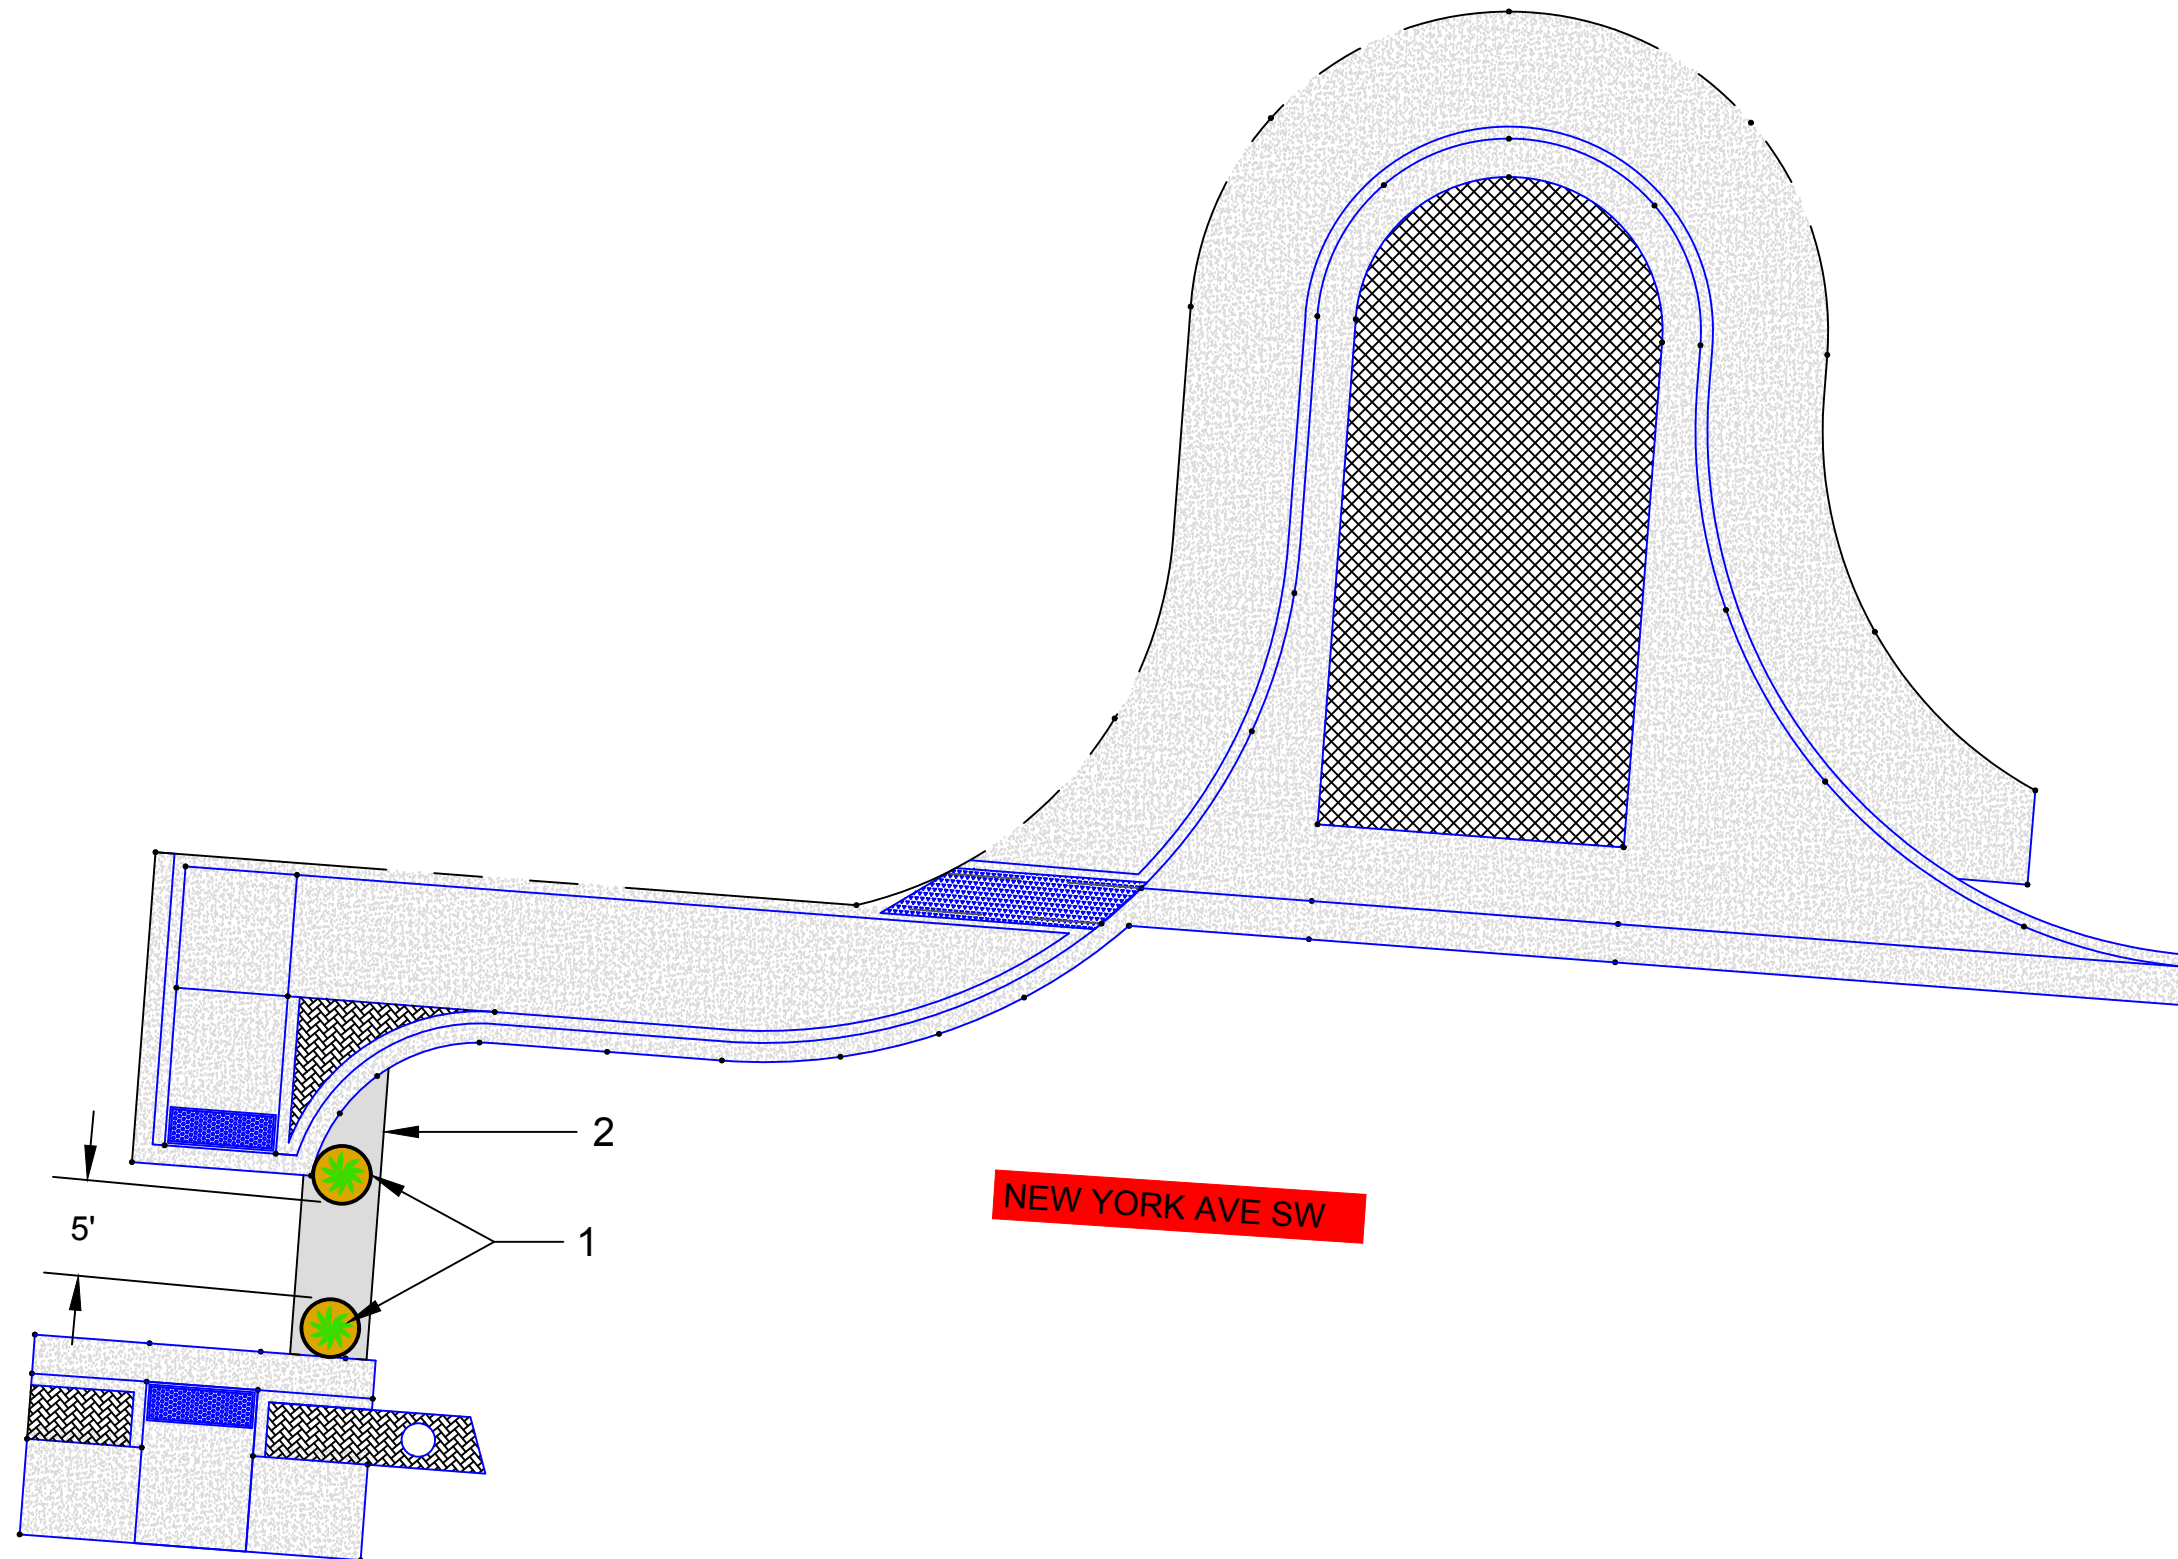

NEW YORK AVE SW


SCALE 1"=10'

KEYED NOTES:


1. PLACE MATERIALS INC. SANTA FE PLANTER 2236
2. REMOVE AND DISPOSE ASPHALT AND REPLACE WITH LEVEL 4" THICK PAD, 4' WIDE PCC - TAPER AS NECESSARY TO MATCH ABUTTING PAVEMENT GRADE; REFER TO COA SIDEWALK SPECIFICATIONS



CITY OF ALBUQUERQUE DEPARTMENT OF MUNICIPAL DEVELOPMENT ENGINEERING DIVISION			
TITLE: NEW YORK AVE PLANTER			
NOT FOR CONSTRUCTION	DESIGNED BY: DUSTIN DAVIDSON	LAST DESIGN UPDATE	Mo./Day/Yr.
	REVIEWED BY:		7/29/19
City Project No. 701190	Zone Map No. J12	Sheet 2	Of 4

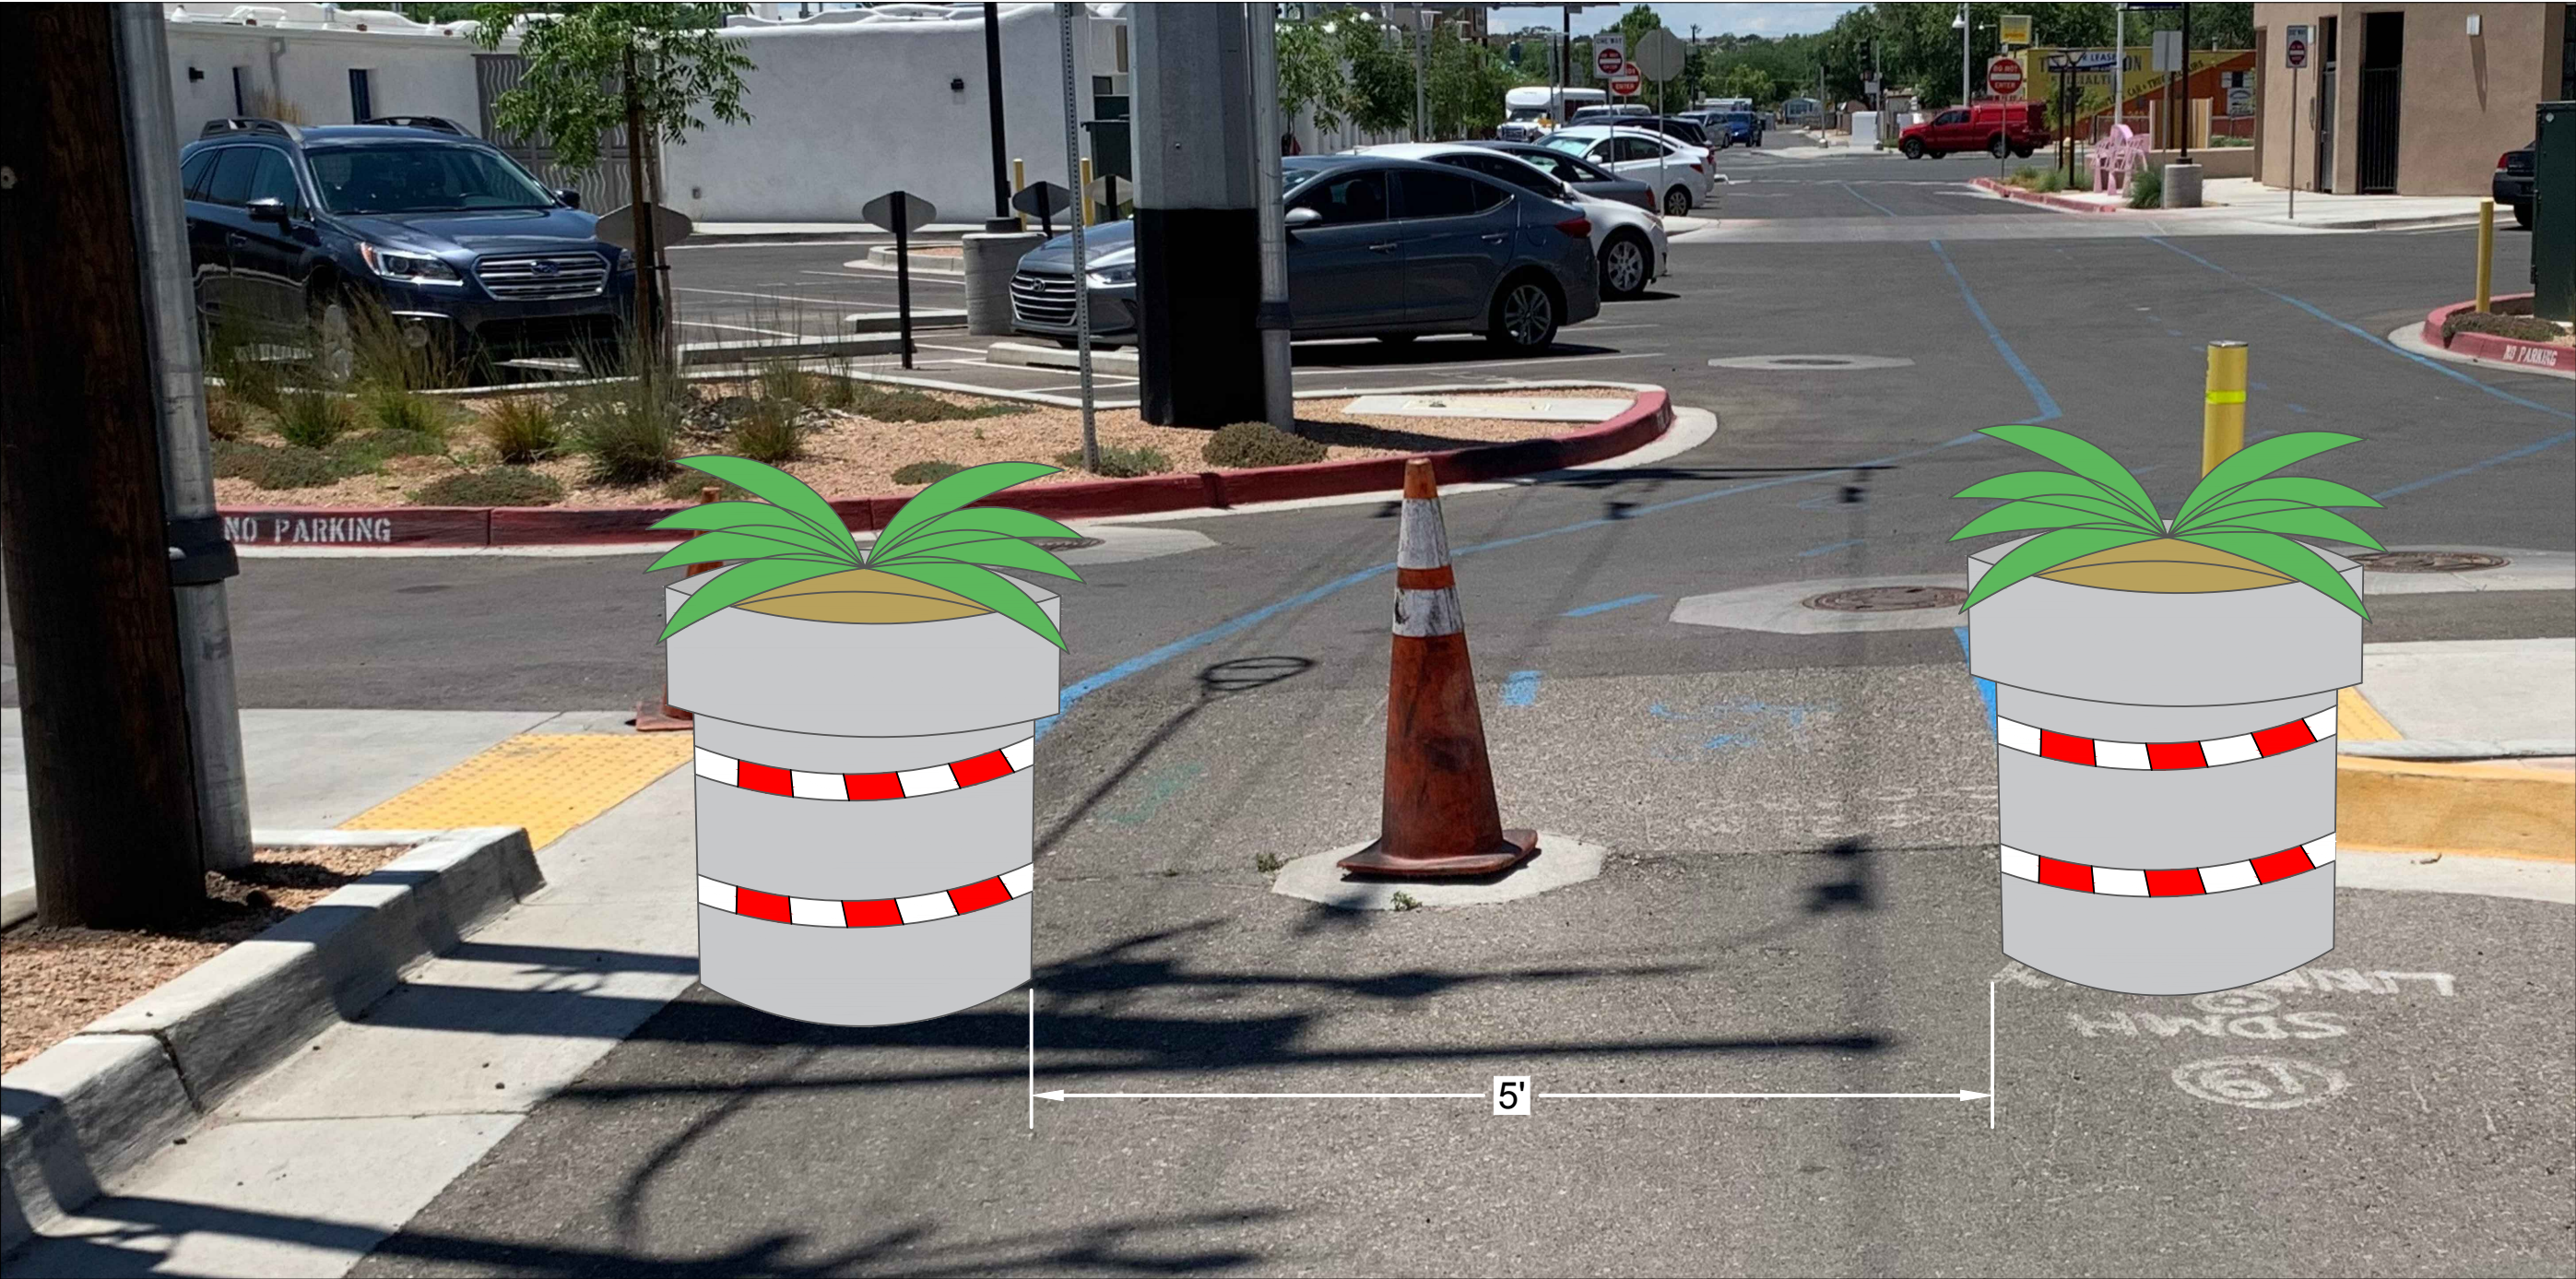

- NOTES:
- 1. PLACE PLANTER AT LIP ON SOUTH SIDE OF ASPHALT
 - 2. ATTACH 4" RETROREFLECTIVE TAPE

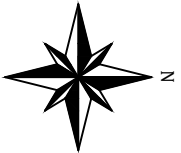

CITY OF ALBUQUERQUE DEPARTMENT OF MUNICIPAL DEVELOPMENT ENGINEERING DIVISION				
TITLE: NEW YORK AVE PLANTER				
NOT FOR CONSTRUCTION	DESIGNED BY: DUSTIN DAVIDSON		LAST DESIGN UPDATE	Mo./Day/Yr. 7/29/19
	REVIEWED BY:			
City Project No. 701190	Zone Map No. J12	Sheet 3	Of 4	



Work was constructed
per details provided on
previous pages.

FOR INFORMATION ONLY