




ALBUQUERQUE 873-0044 FAX 873-0088
 SANTA FE 424-3337 FAX 424-3339
 FARMINGTON 324-0044 FAX 564-3001

see page 2

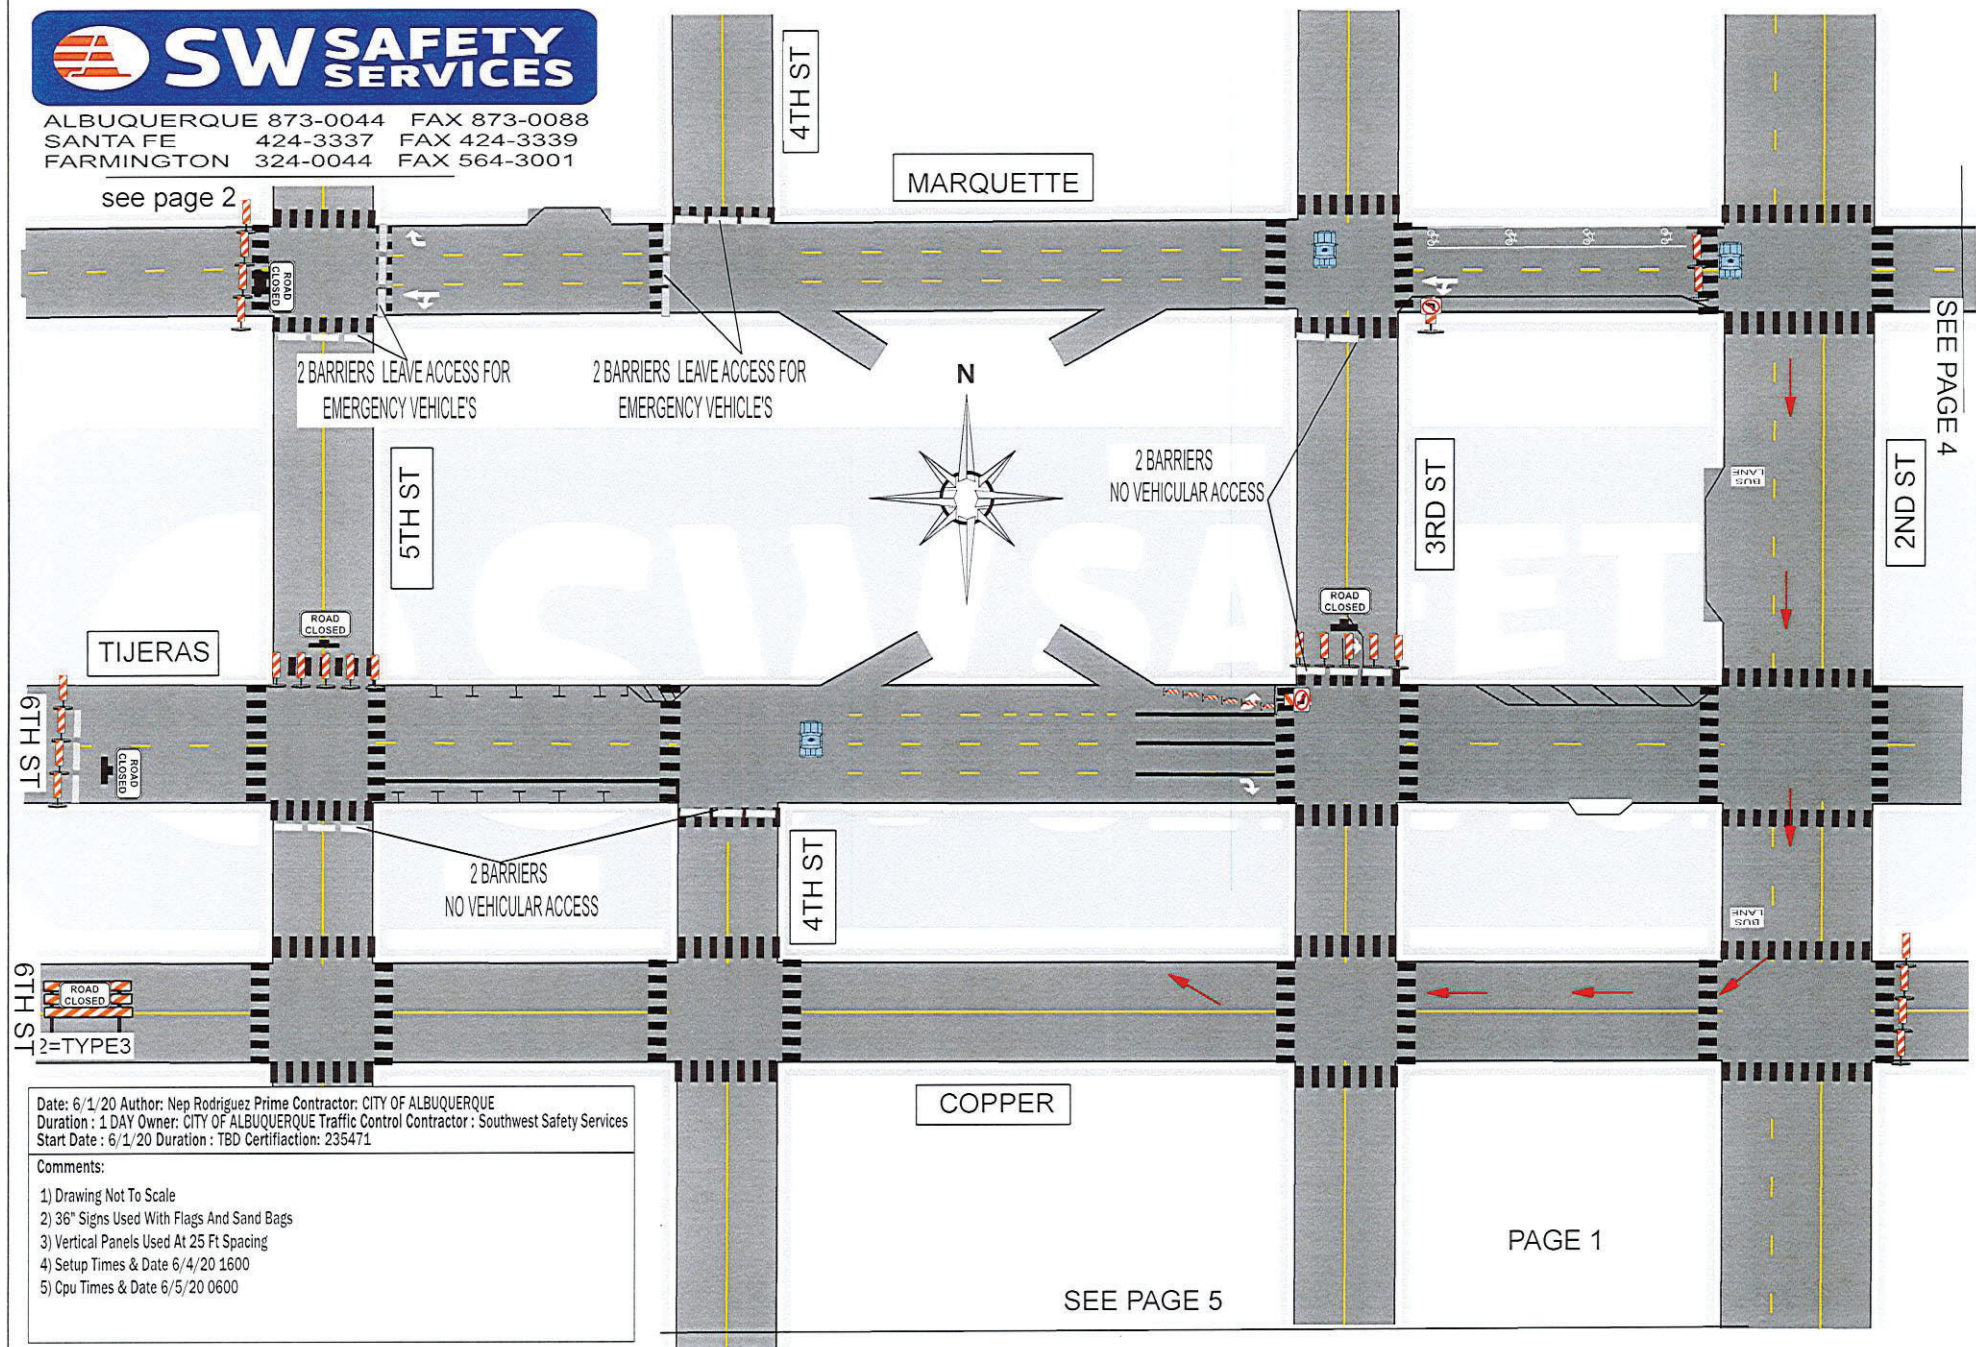


SEE PAGE 4


Date: 6/1/20 Author: Nep Rodriguez Prime Contractor: CITY OF ALBUQUERQUE
 Duration: 1 DAY Owner: CITY OF ALBUQUERQUE Traffic Control Contractor: Southwest Safety Services
 Start Date: 6/1/20 Duration: TBD Certification: 235471

- Comments:
- 1) Drawing Not To Scale
 - 2) 36" Signs Used With Flags And Sand Bags
 - 3) Vertical Panels Used At 25 Ft Spacing
 - 4) Setup Times & Date 6/4/20 1600
 - 5) Cpu Times & Date 6/5/20 0600

SEE PAGE 5

PAGE 1

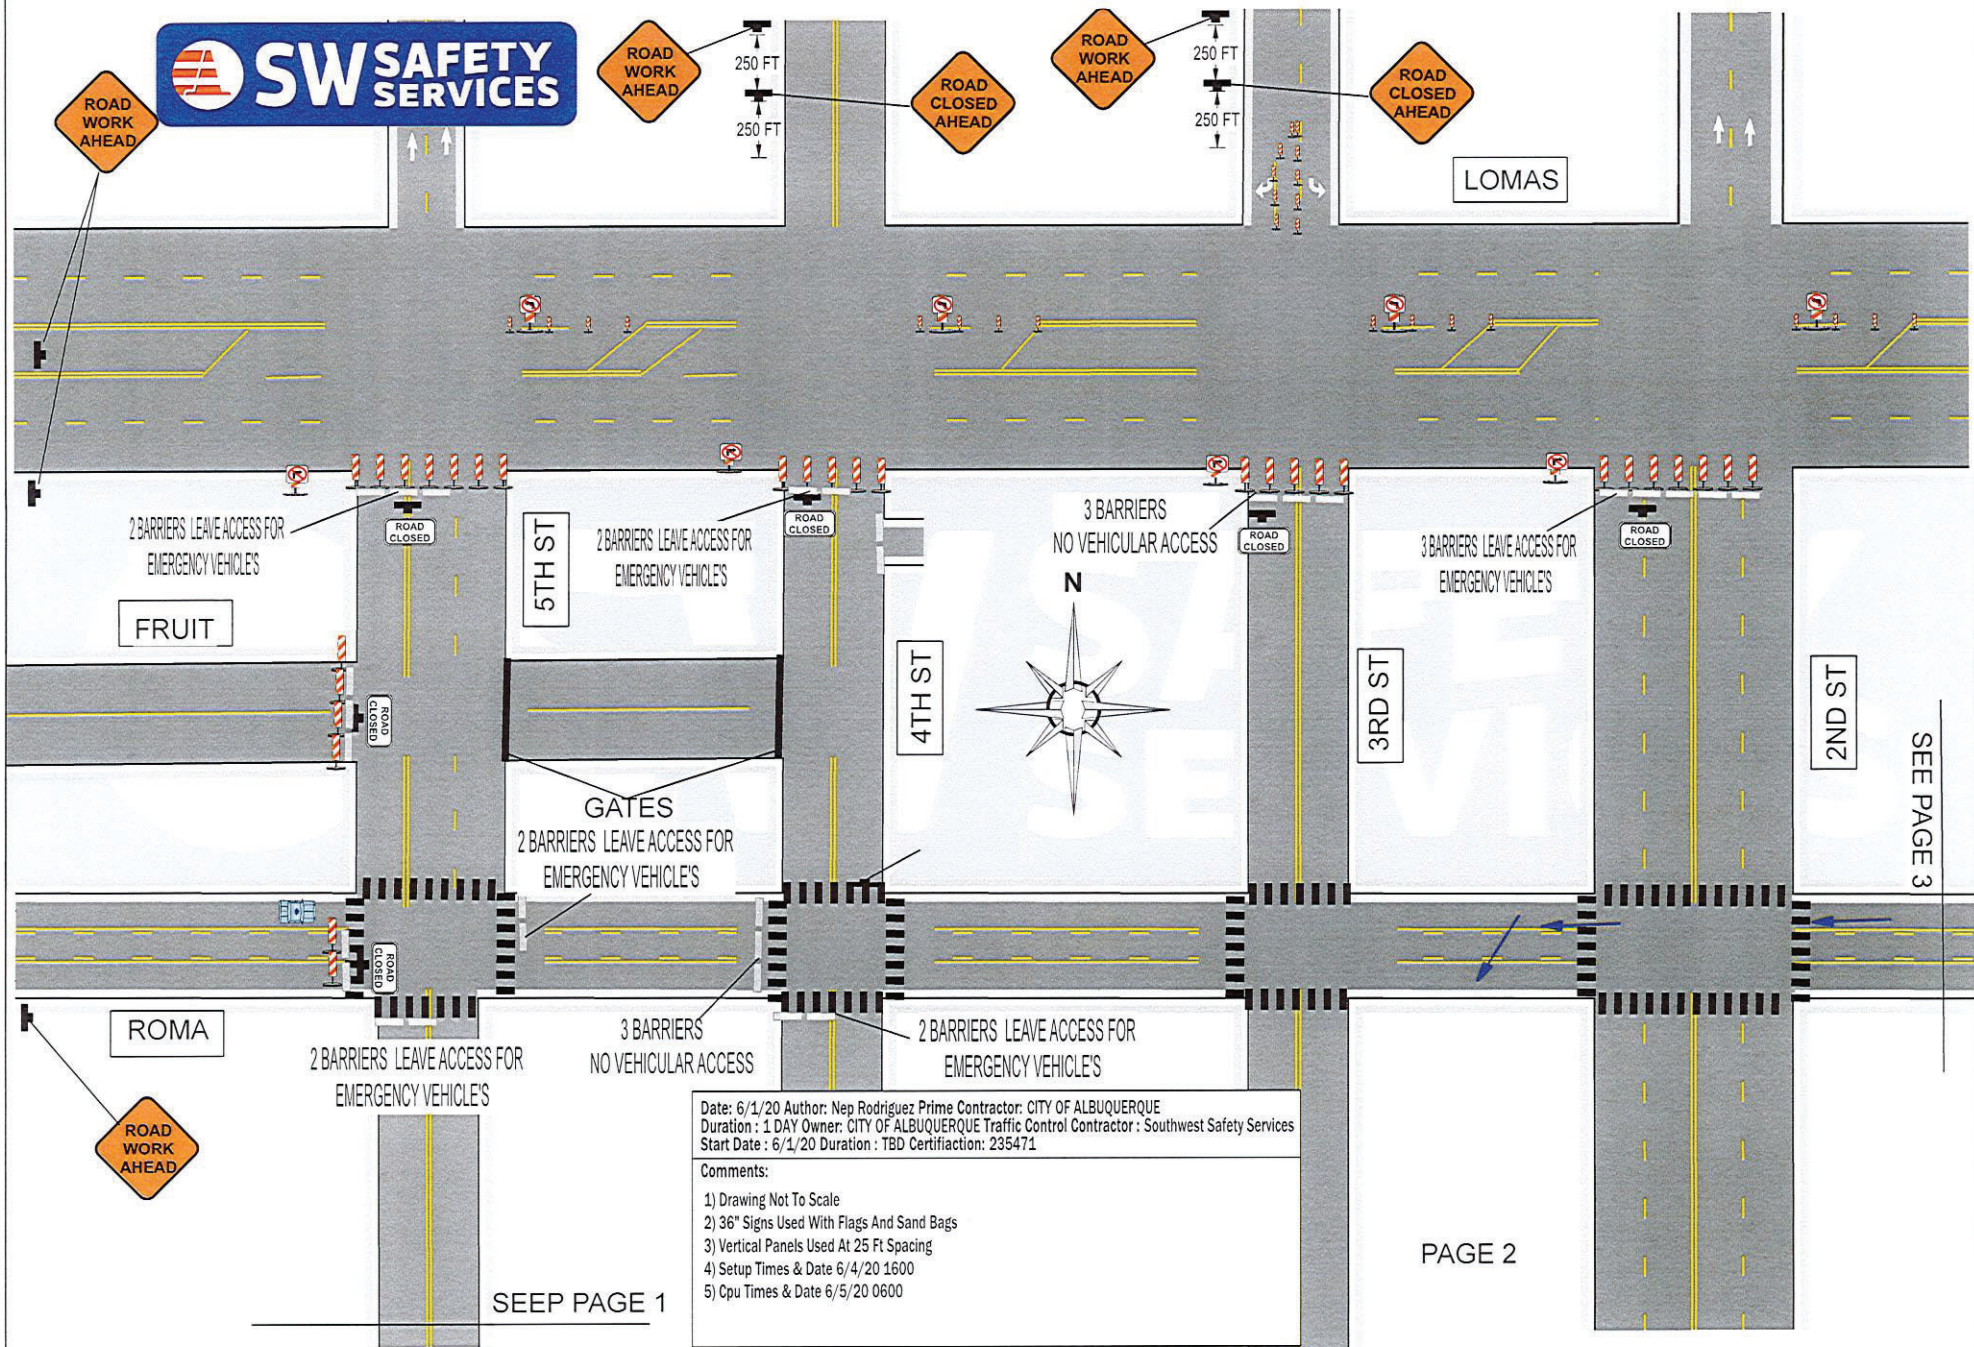

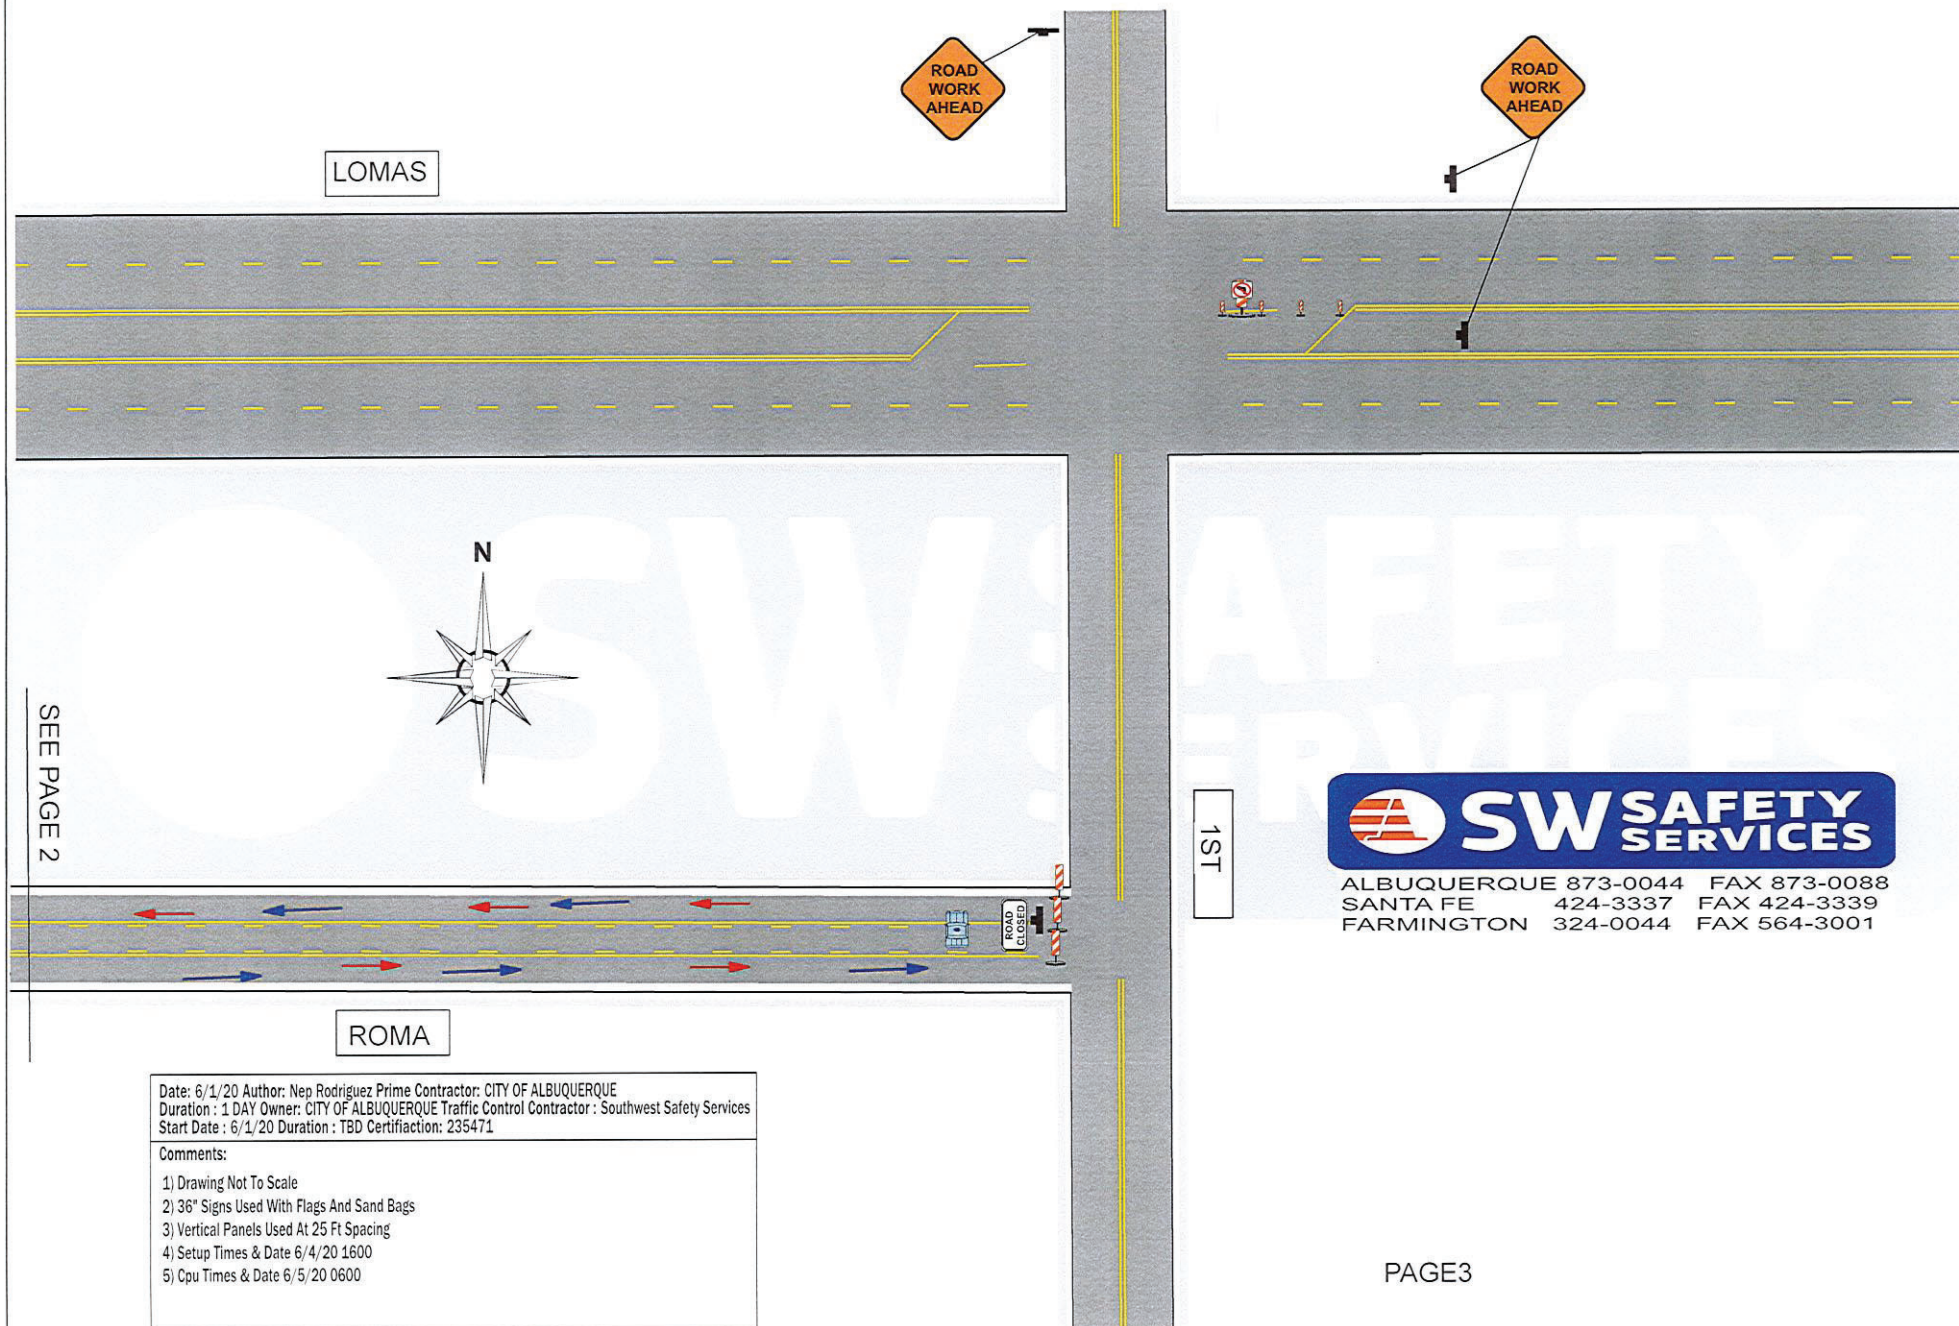


Date: 6/1/20 Author: Nep Rodriguez Prime Contractor: CITY OF ALBUQUERQUE
 Duration : 1 DAY Owner: CITY OF ALBUQUERQUE Traffic Control Contractor : Southwest Safety Services
 Start Date : 6/1/20 Duration : TBD Certification: 235471

Comments:

- 1) Drawing Not To Scale
- 2) 36" Signs Used With Flags And Sand Bags
- 3) Vertical Panels Used At 25 Ft Spacing
- 4) Setup Times & Date 6/4/20 1600
- 5) Cpu Times & Date 6/5/20 0600



ALBUQUERQUE 873-0044 FAX 873-0088
SANTA FE 424-3337 FAX 424-3339
FARMINGTON 324-0044 FAX 564-3001

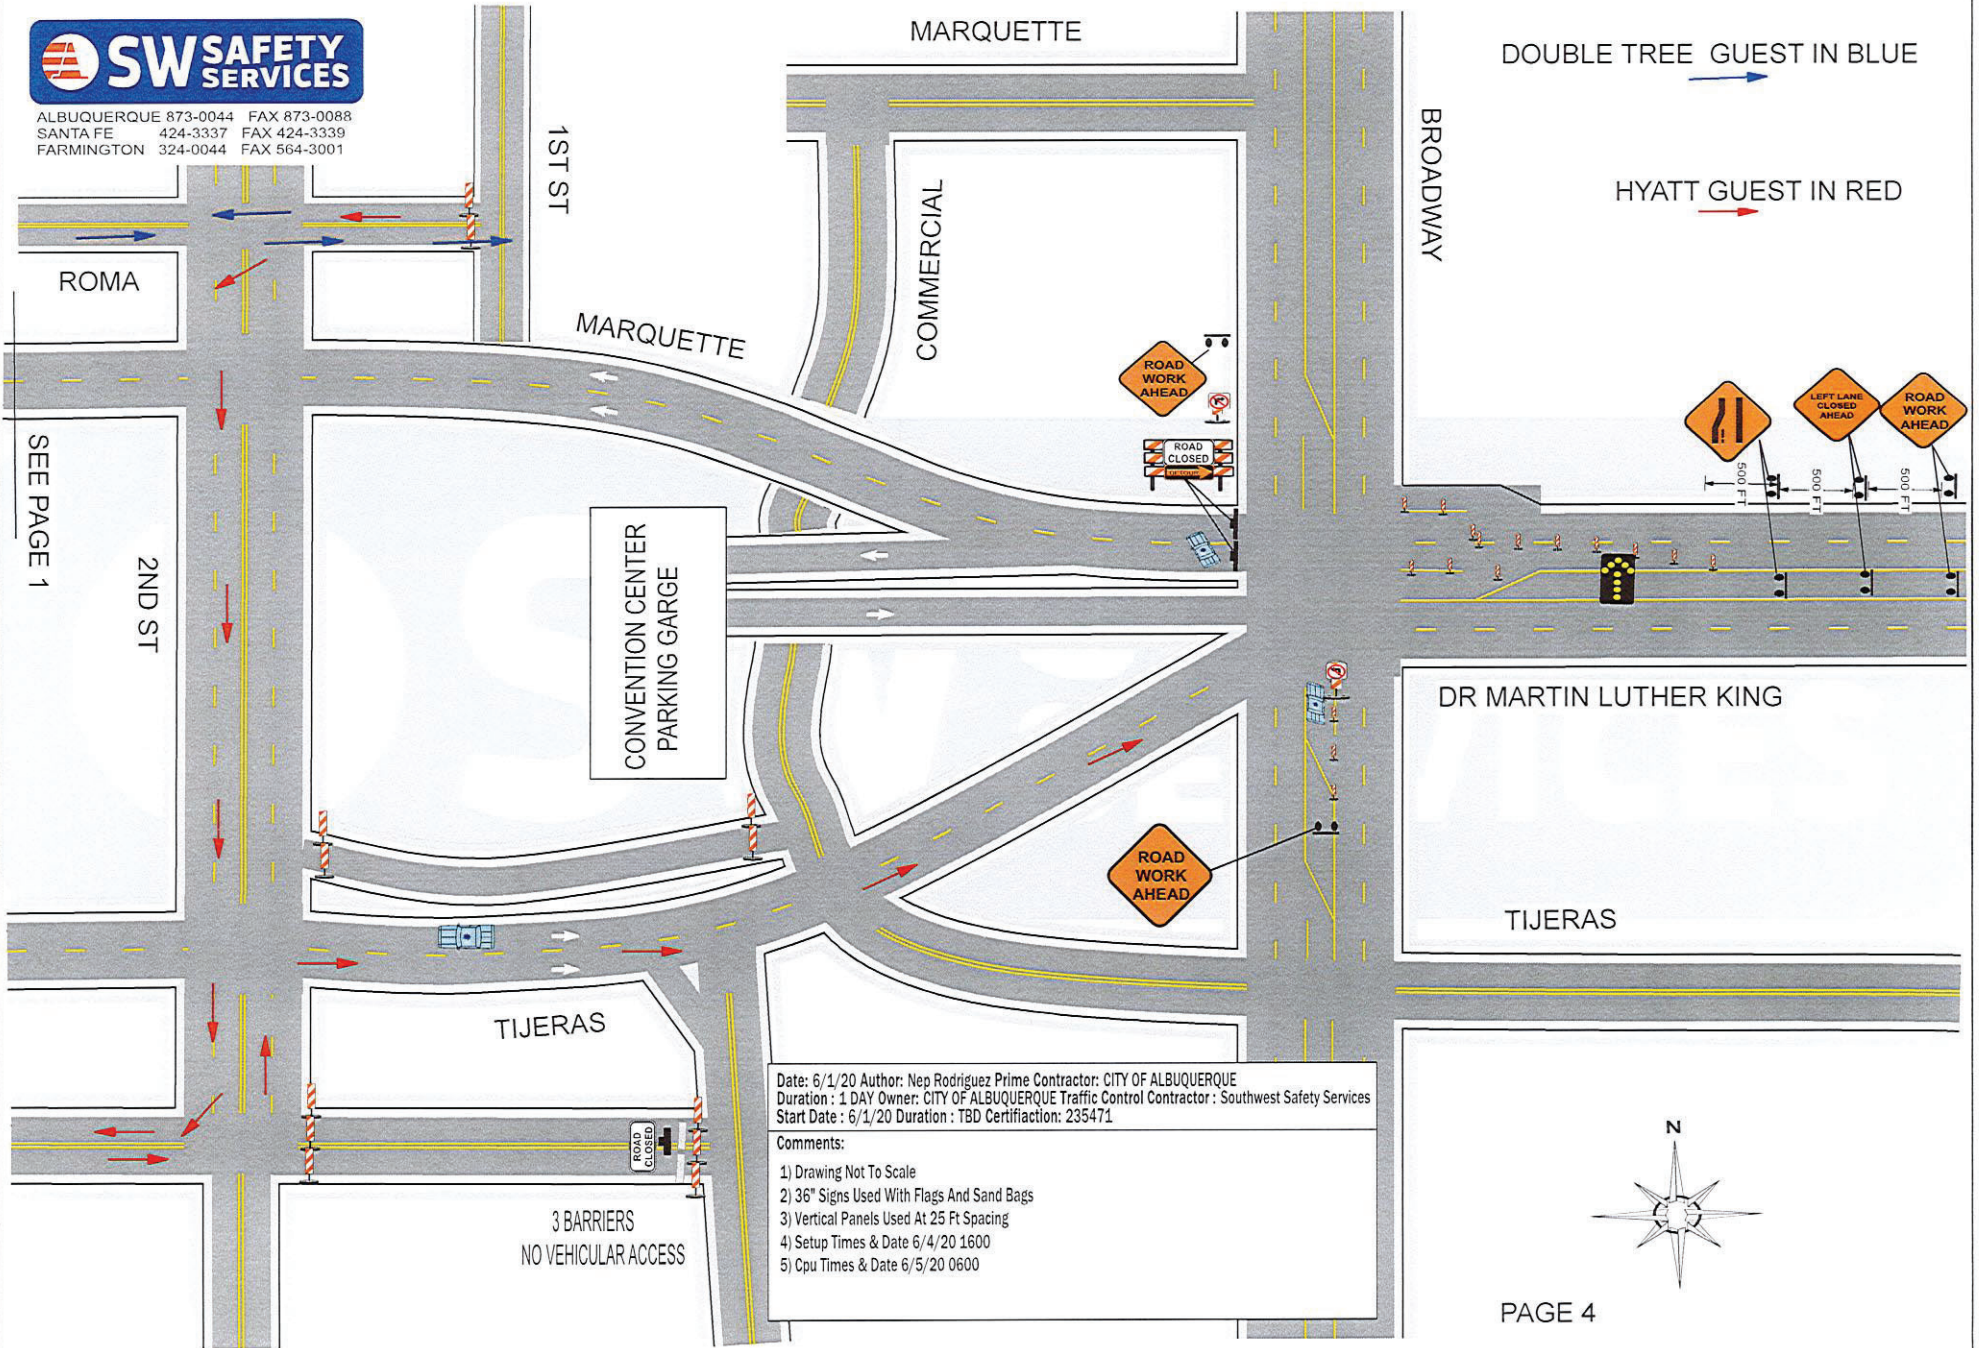



ALBUQUERQUE 873-0044 FAX 873-0088
SANTA FE 424-3337 FAX 424-3339
FARMINGTON 324-0044 FAX 564-3001

SEE PAGE 1

ALLEY

3 BARRIERS
NO VEHICULAR ACCESS

2ND ST

3 BARRIERS
NO VEHICULAR ACCESS



2 BARRIERS LEAVE ACCESS FOR
EMERGENCY VEHICLE'S

6TH ST

2 BARRIERS
NO VEHICULAR ACCESS

5TH ST

2 BARRIERS
NO VEHICULAR ACCESS

4TH ST

2 BARRIERS LEAVE ACCESS FOR
EMERGENCY VEHICLE'S

3RD ST

2 BARRIERS LEAVE ACCESS FOR
EMERGENCY VEHICLE'S

3 BARRIERS
NO VEHICULAR ACCESS

ALLEY

2 BARRIERS
NO VEHICULAR ACCESS

CENTRAL

2 BARRIERS LEAVE ACCESS FOR
EMERGENCY VEHICLE'S

3 BARRIERS
NO VEHICULAR ACCESS



1ST



SEE PAGE 6

PAGE 5

ROAD
CLOSED

ROAD
CLOSED

ROAD
CLOSED

ROAD
CLOSED


ROAD
CLOSED



GOLD



ALBUQUERQUE 873-0044 FAX 873-0088
 SANTA FE 424-3337 FAX 424-3339
 FARMINGTON 324-0044 FAX 564-3001

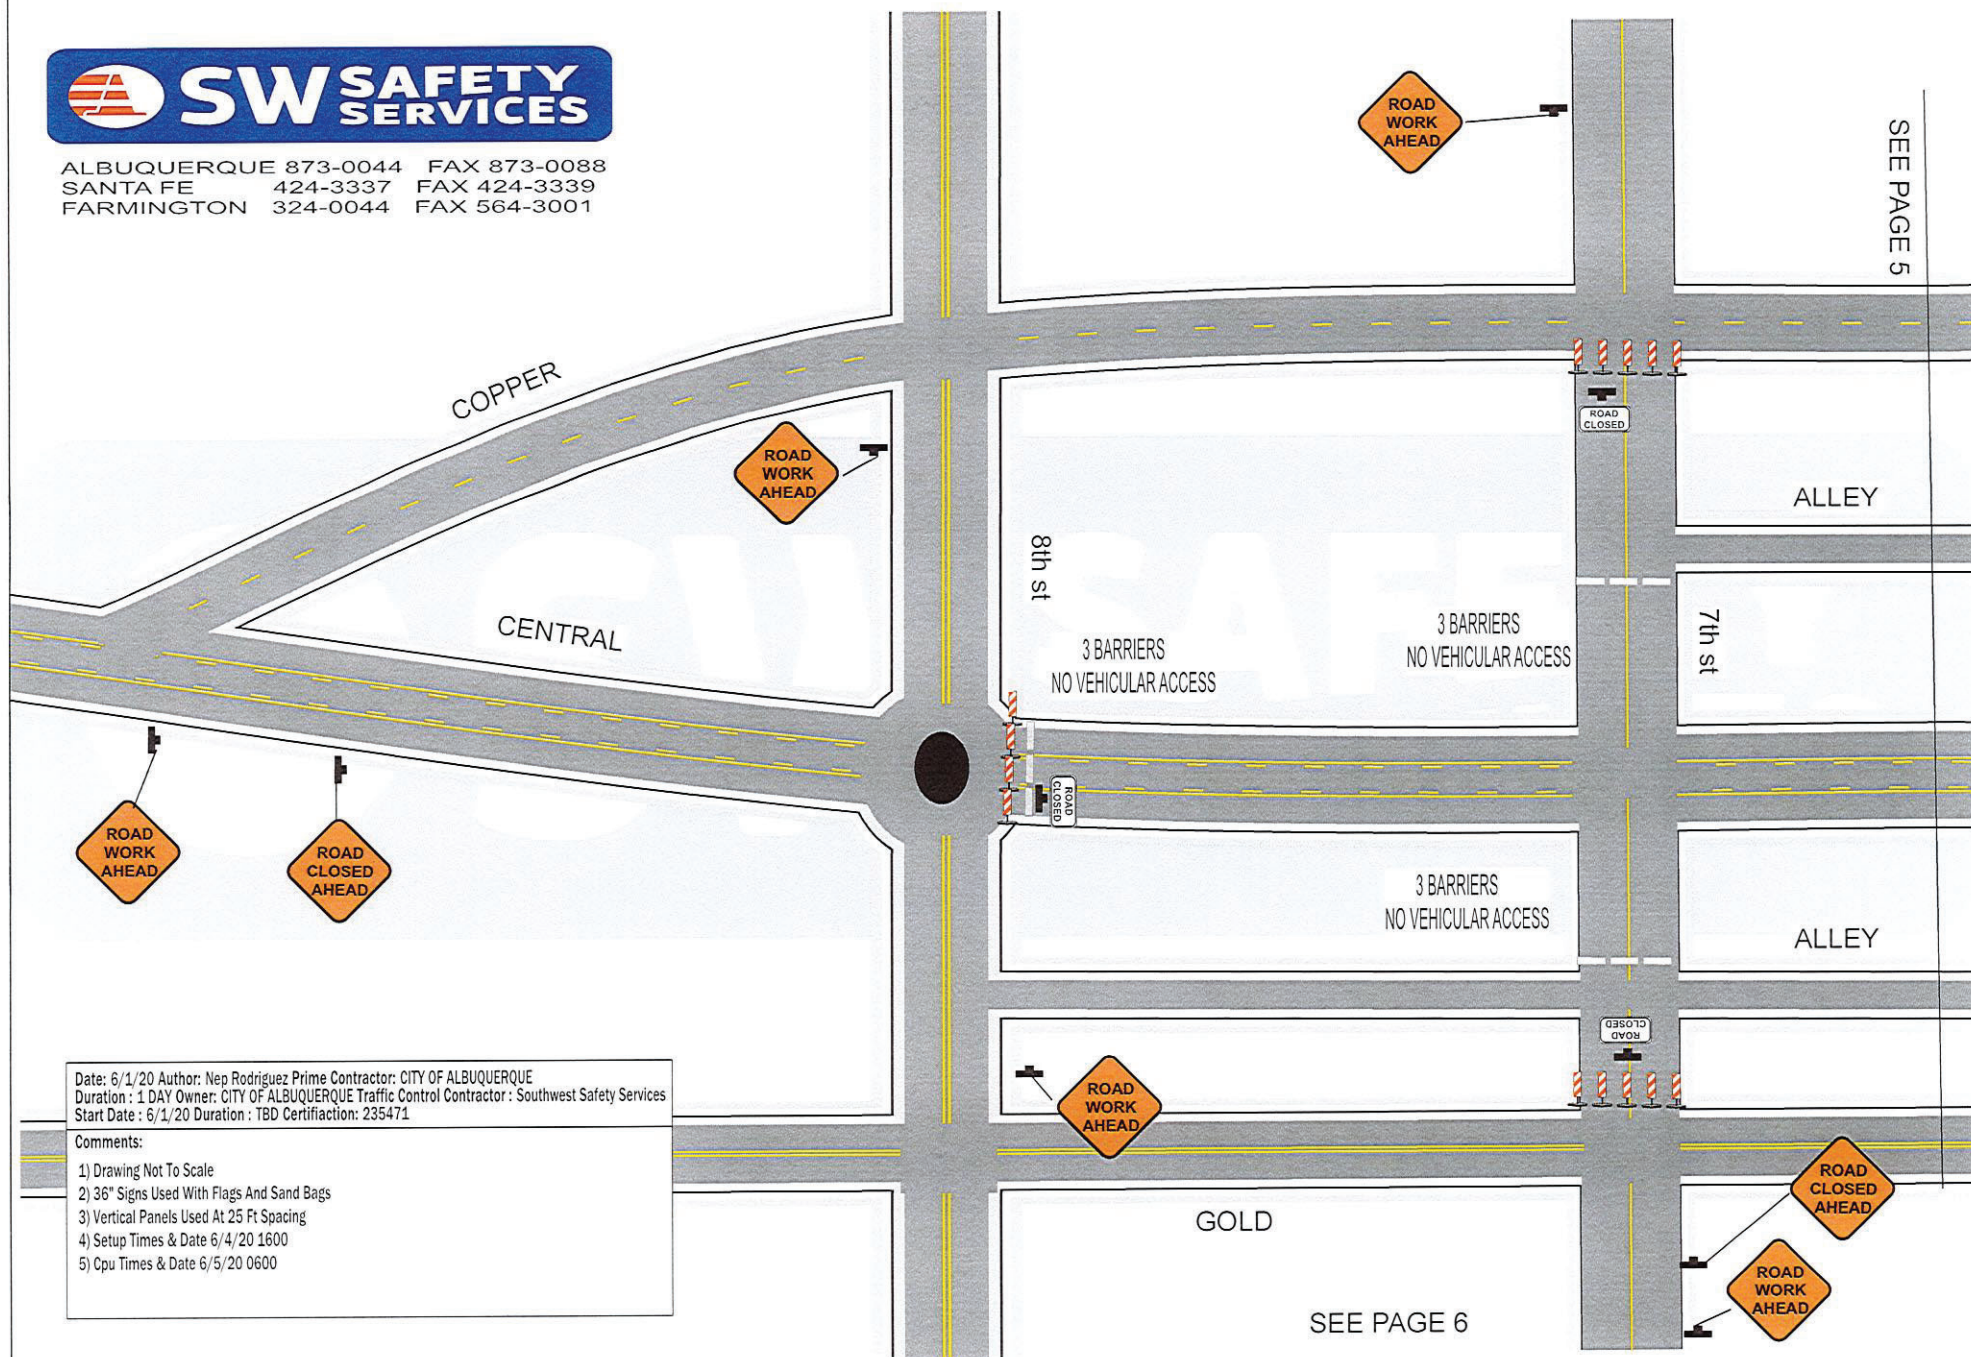

Date: 6/1/20 Author: Nep Rodriguez Prime Contractor: CITY OF ALBUQUERQUE
 Duration: 1 DAY Owner: CITY OF ALBUQUERQUE Traffic Control Contractor: Southwest Safety Services
 Start Date: 6/1/20 Duration: TBD Certification: 235471

Comments:

- 1) Drawing Not To Scale
- 2) 36" Signs Used With Flags And Sand Bags
- 3) Vertical Panels Used At 25 Ft Spacing
- 4) Setup Times & Date 6/4/20 1600
- 5) Cpu Times & Date 6/5/20 0600