


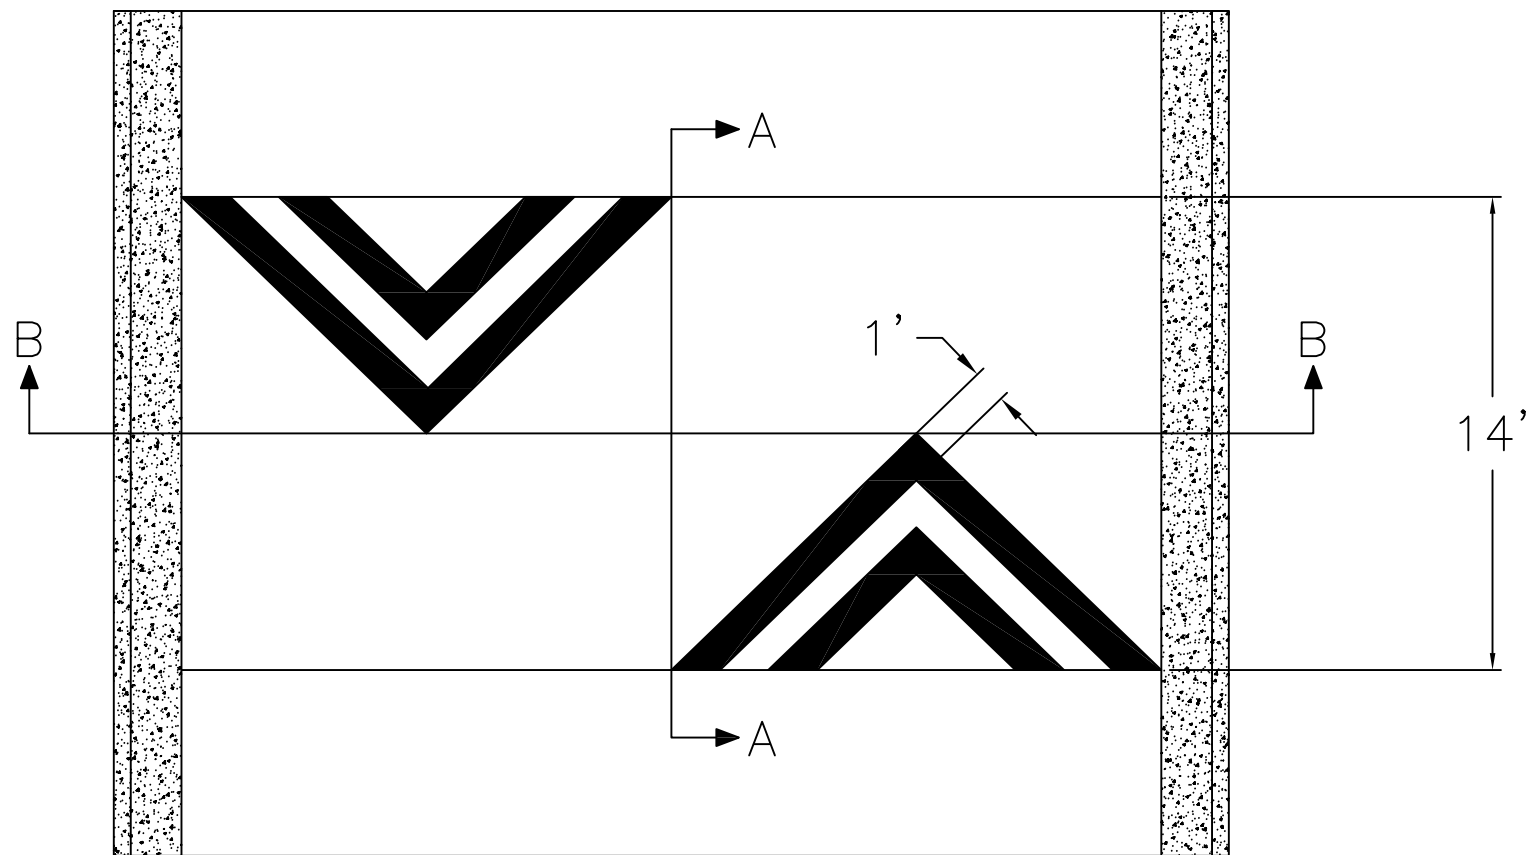


CONSTRUCTION NOTES

- 1 INSTALL NEW SPEED HUMP, PER COA STANDARD
- 2 INSTALL 1" WIDE WHITE THERMOPLASTIC STRIPE
- 3 INSTALL NEW W17-1 WITH W16-4p (NEXT 1/2 MILE)
- 4 INSTALL NEW 4" WHITE STRIPE


CITY OF ALBUQUERQUE DEPARTMENT OF MUNICIPAL DEVELOPMENT TRAFFIC ENGINEERING DIVISION			
TITLE: SAN FRANCISCO SPEED HUMPS SAN PEDRO TO LOUISIANA			
NOT FOR CONSTRUCTION	DESIGNED BY:	TIM BROWN	LAST DESIGN UPDATE
	REVIEWED BY:		
City Project No. CPN	Zone Map No. D18	Sheet 1	Of 2



Section B-B

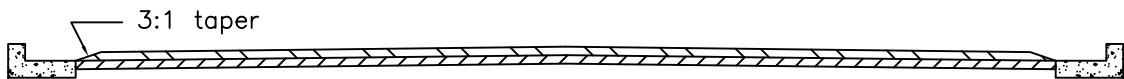

Section A-A

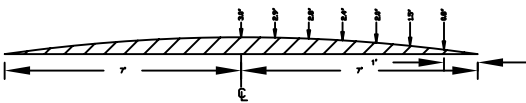

CITY OF ALBUQUERQUE			
DEPARTMENT OF MUNICIPAL DEVELOPMENT			
TRAFFIC ENGINEERING DIVISION			
INFRASTRUCTURE	DESIGNED BY:	T.J.B.	
	DRAWN BY:	T.J.B.	
	CHECKED BY:		
	APPROVED BY:		
14' SPEED HUMP PROFILE AND CROSS SECTION			
SCALE: NTS		DATE:	5/22/02
ENGINEER'S PROJECT NO.:		SHEET NO.:	
		1 of 1	