



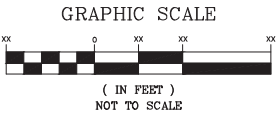

NOTES: SEE TRAFFIC CIRCLE DETAIL FOR ADDITIONAL NOTES

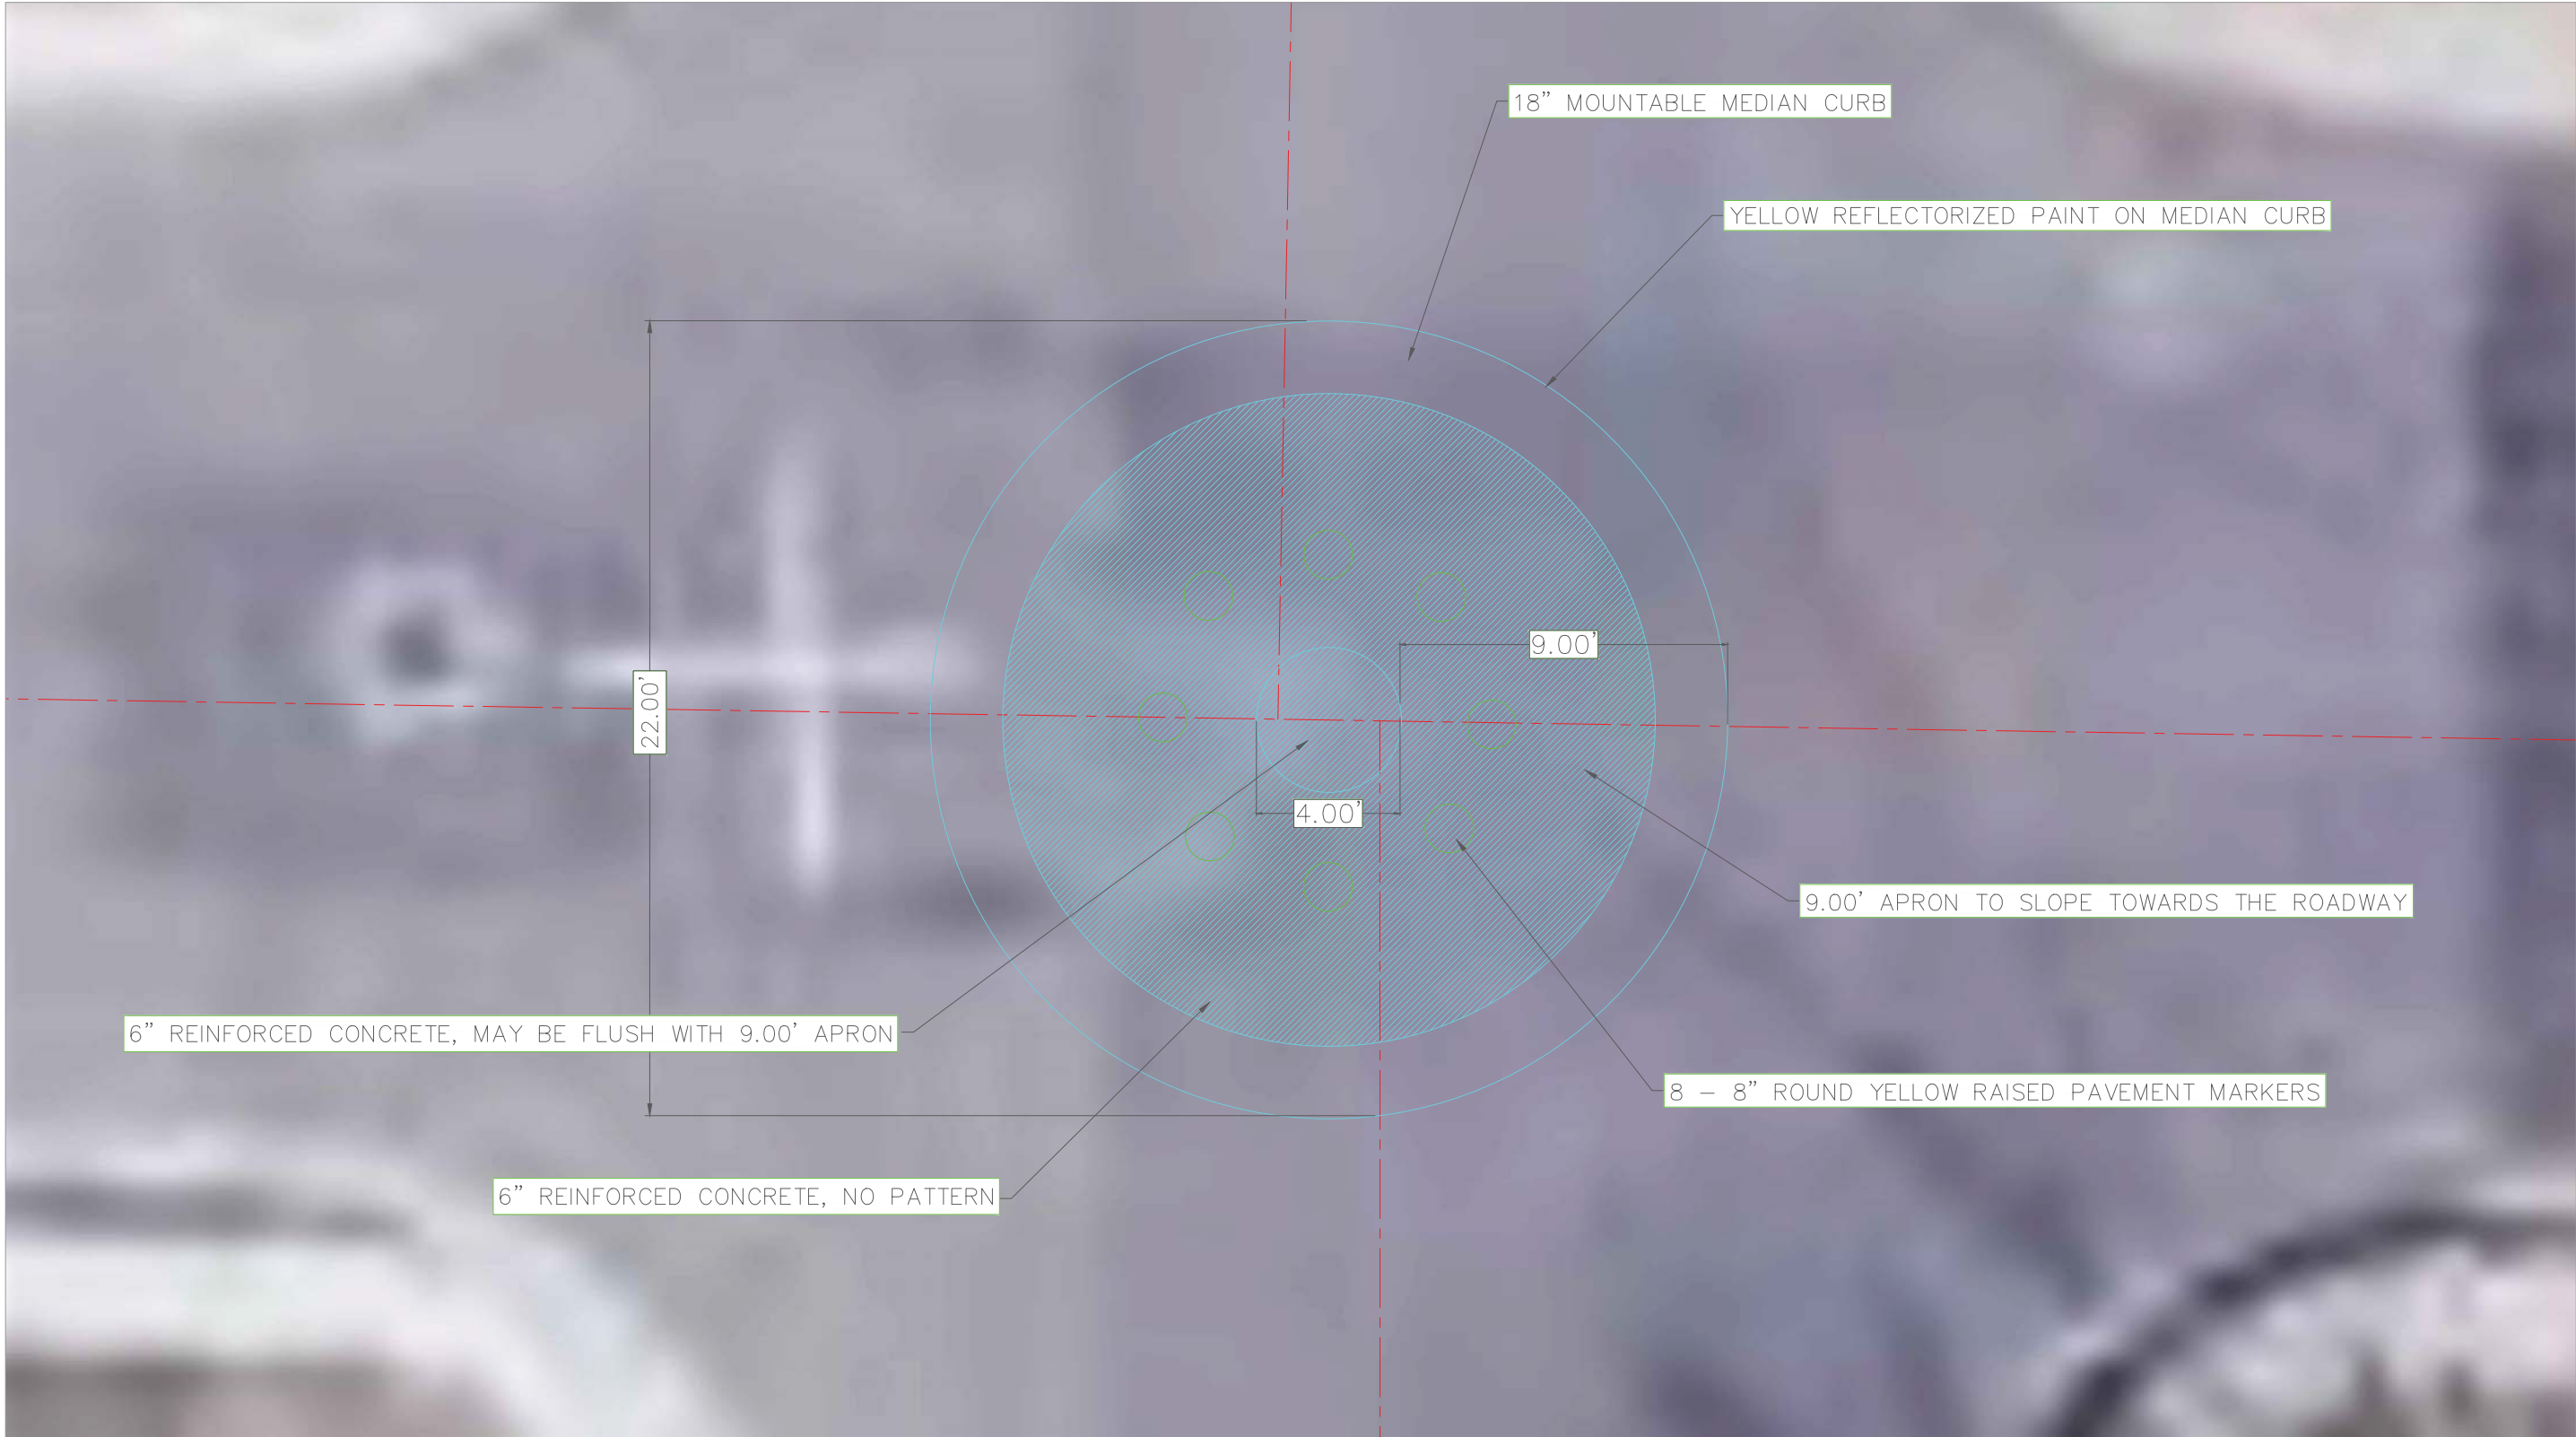



TRAFFIC CIRCLE DETAIL

TRAFFIC CIRCLE ON CENTER OF ROADWAY PLAN
18" MOUNTABLE MEDIAN CURB 22.00' TO LIP OF CURB, COA DETAIL 2415B
MEDIAN CURB TO BE FLUSH WITH 6" REINFORCED CONCRETE, NO PATTERN
8 - 8" ROUND YELLOW RAISED PAVEMENT MARKERS
PLACEMENT OF PAVEMENT MARKERS TO BE PLACED ON 6" REINFORCED CONCRETE

