


WORK ORDER #202502


INDIAN SCHOOL ROAD

From Tomasita St to Muriel St – south side

General Location Map

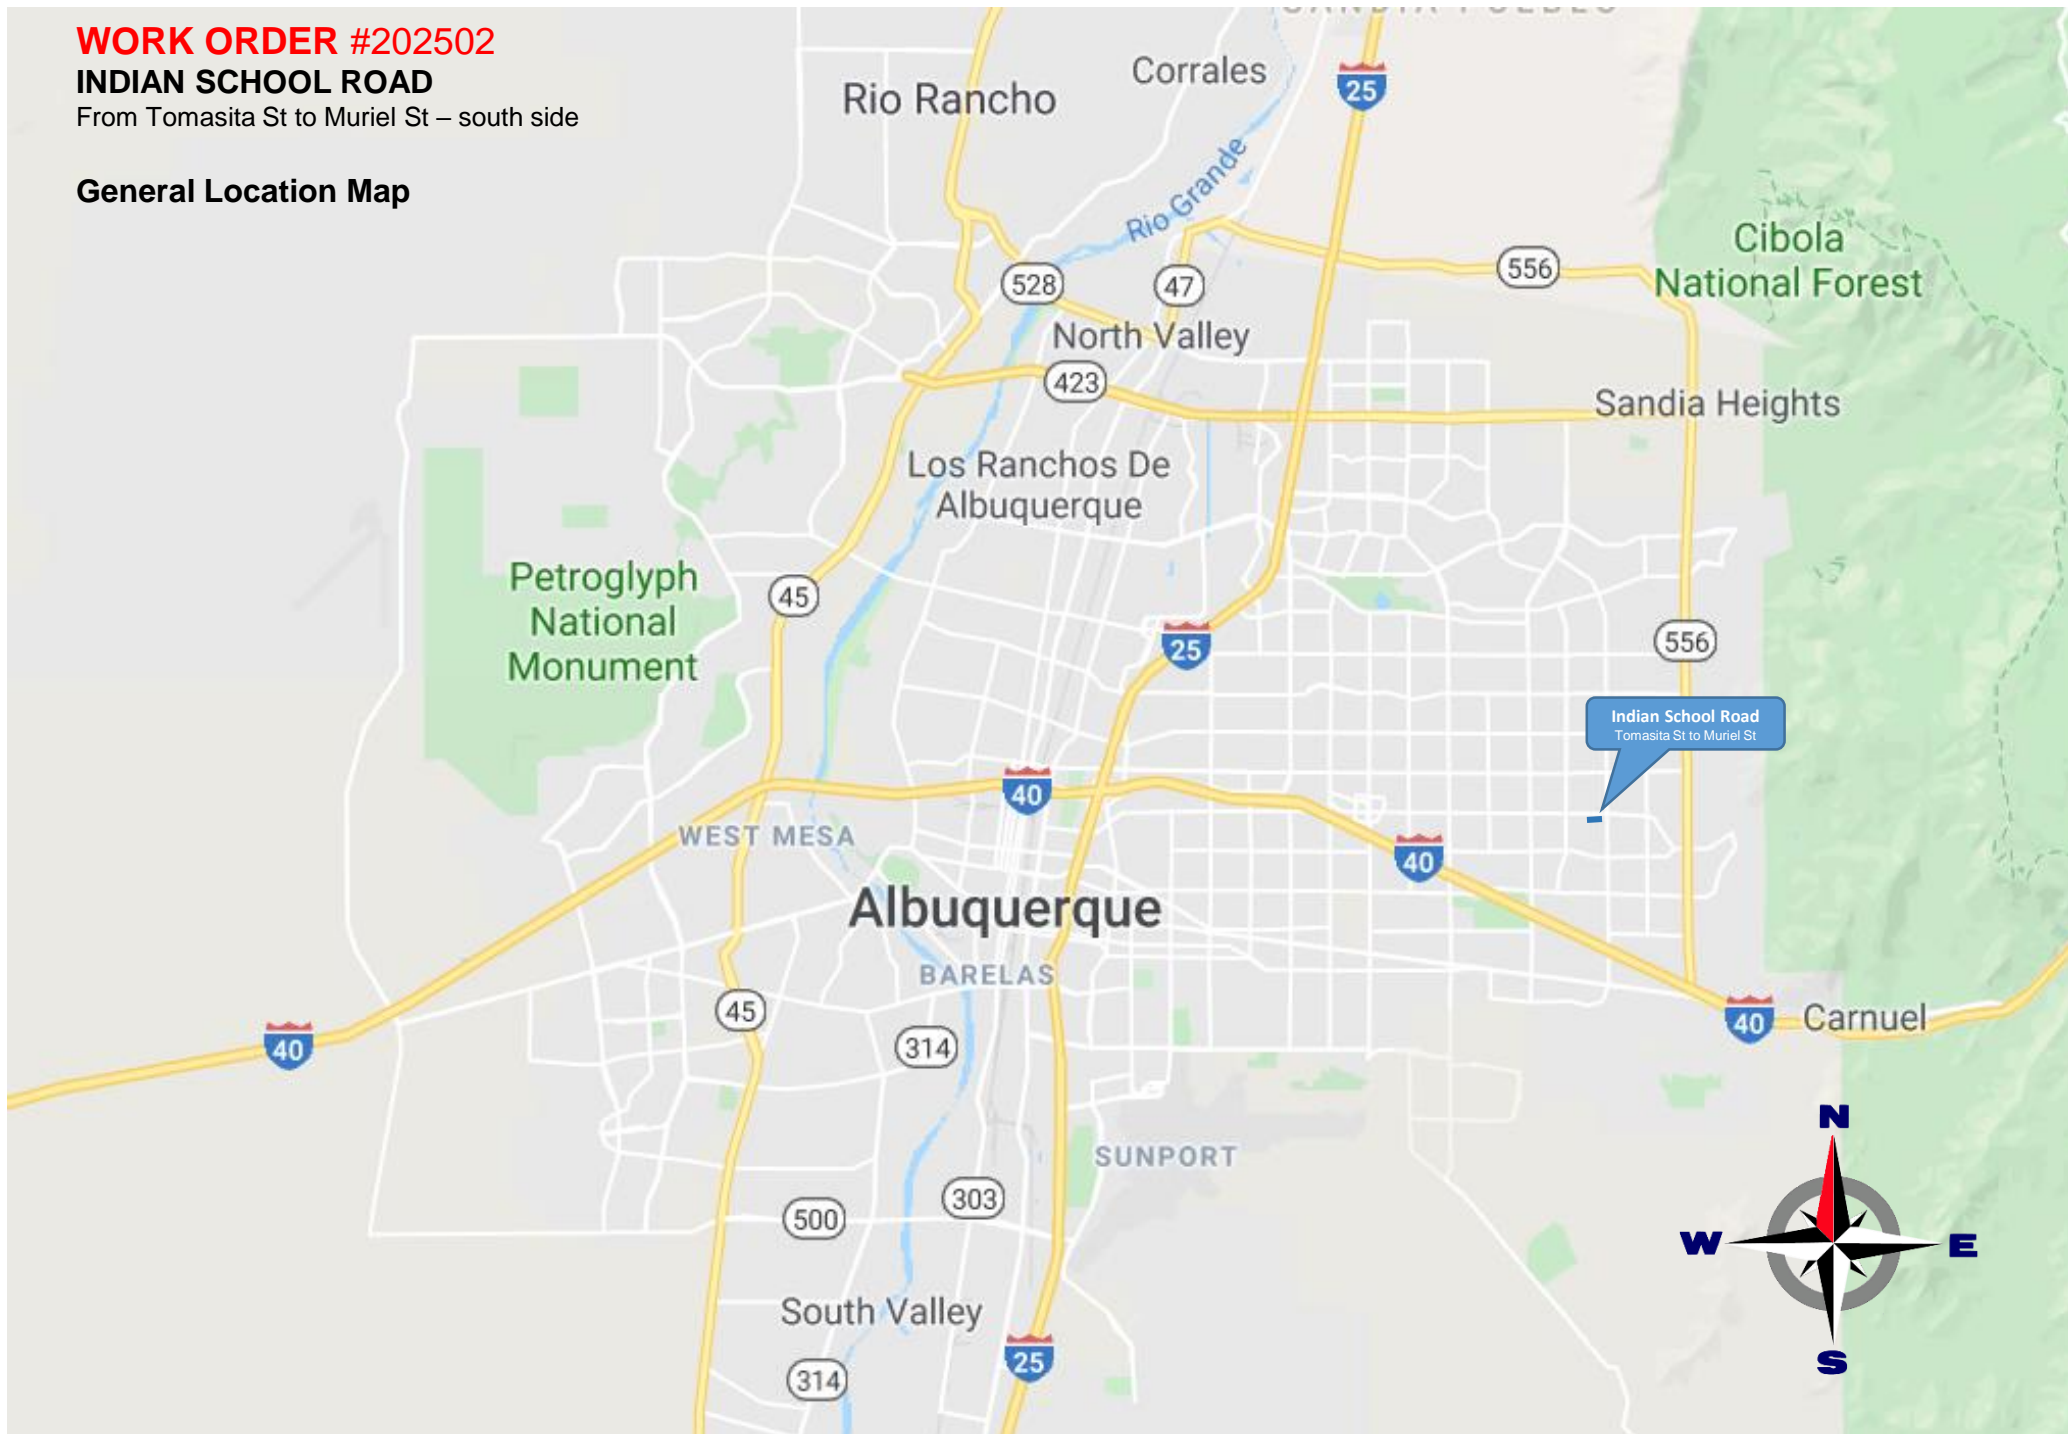

Locations of Indian School sidewalk repairs

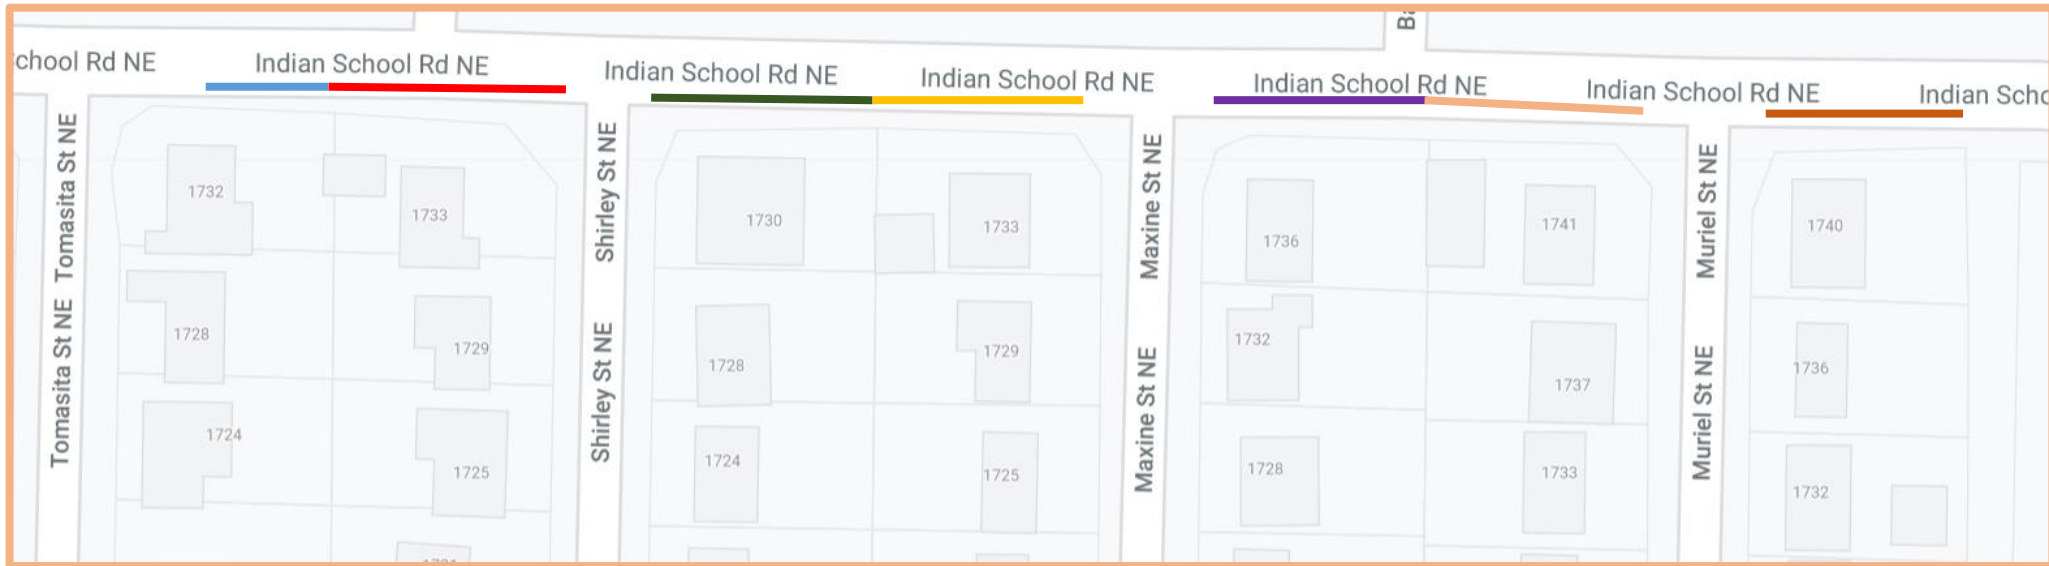

Location	Approx dimensions	SF
1732 Tomasita	68 x 3.5	26.44
1733 Shirley	101 x 3.5	39.28
1730 Shirley	100 x 3.5	38.89
1733 Maxime	102 x 3.5	39.67
1736 Maxime	100 x 3.5	38.89
1741 Muriel	103 x 3.5	40.06
1740 Muriel	85 x 3.5	33.06

NOTE: City site representative will determine specific locations of removals.