



CONSTRUCTION NOTES

- 1 INSTALL NEW SPEED TABLE, PER COA STANDARD
- 2 INSTALL 1' WIDE WHITE THERMOPLASTIC STRIPE
- 3 INSTALL NEW W17-I-30 WITH W16-4p (NEXT 1/2 MILE)

SCALE: 1" = 80'

CITY OF ALBUQUERQUE
DEPARTMENT OF MUNICIPAL DEVELOPMENT
TRAFFIC ENGINEERING DIVISION
TITLE: TRUMBULL SPEED TABLES

DESIGNED BY: TIM BROWN
REVIEWED BY:

City Project No.


Zone Map No.

Sheet
1


Of
2




Mo./Day/Yr.
10/5/2020
LAST DESIGN
UPDATE

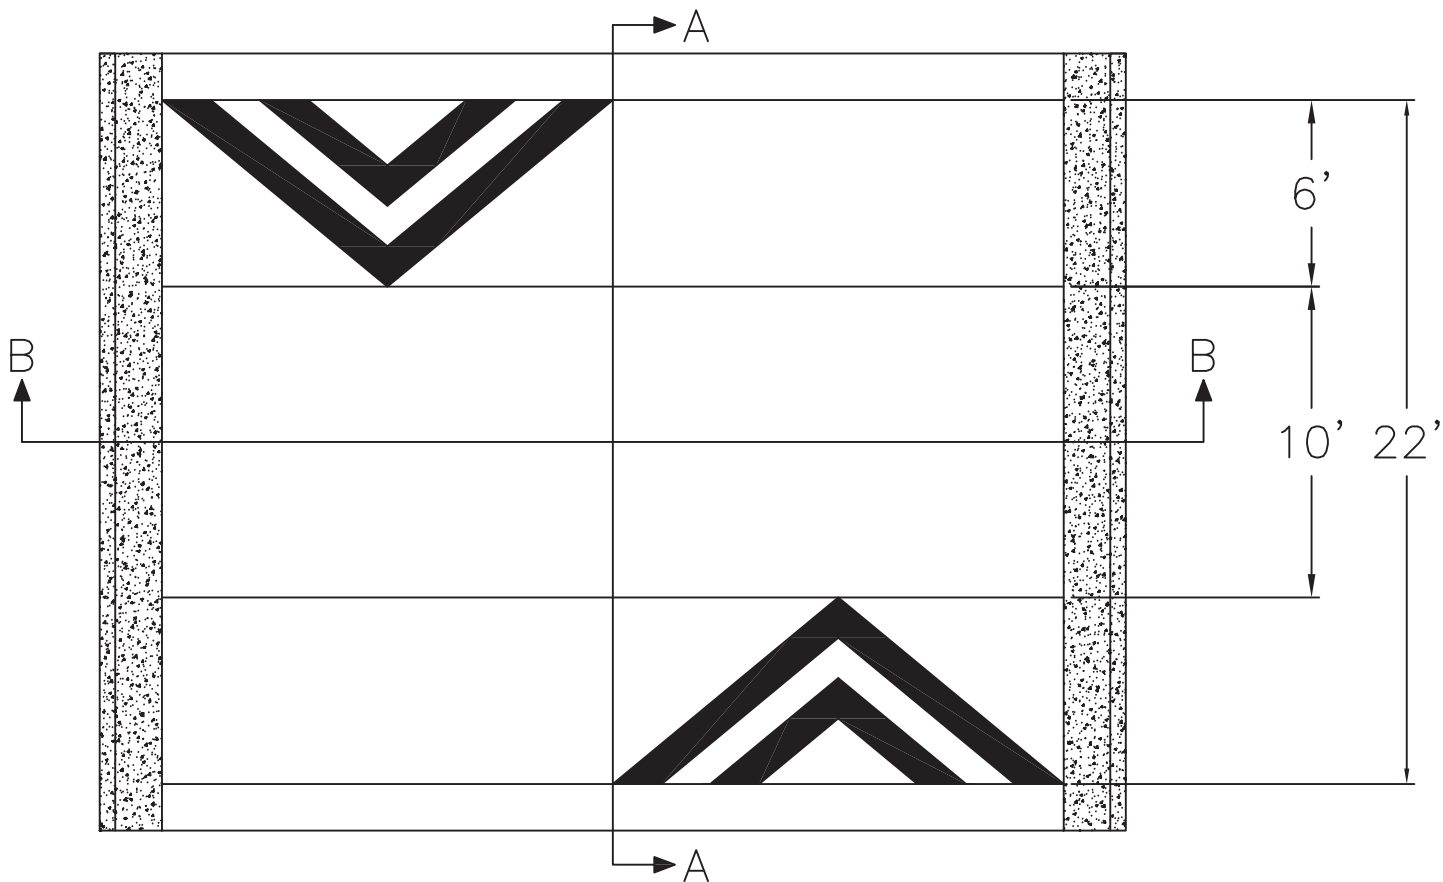

Section B-B

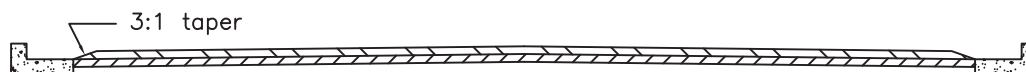

Section A-A

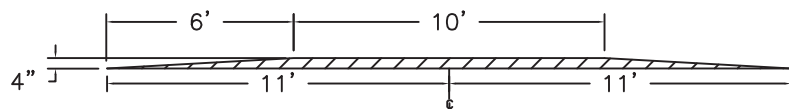

CITY OF ALBUQUERQUE		
DEPARTMENT OF MUNICIPAL DEVELOPMENT		
TRAFFIC ENGINEERING DIVISION		
INFRASTRUCTURE	DESIGNED BY:	T.J.B.
	DRAWN BY:	T.J.B.
	CHECKED BY:	
	APPROVED BY:	
22' SPEED HUMP PROFILE AND CROSS SECTION		
DATE:		7/12/13
SCALE: NTS		ENGINEER'S PROJECT NO.: SHEET NO.: 1 of 1