









Install (1) 22' speed table per attached detail and (2) 30" Speed Hump signs.

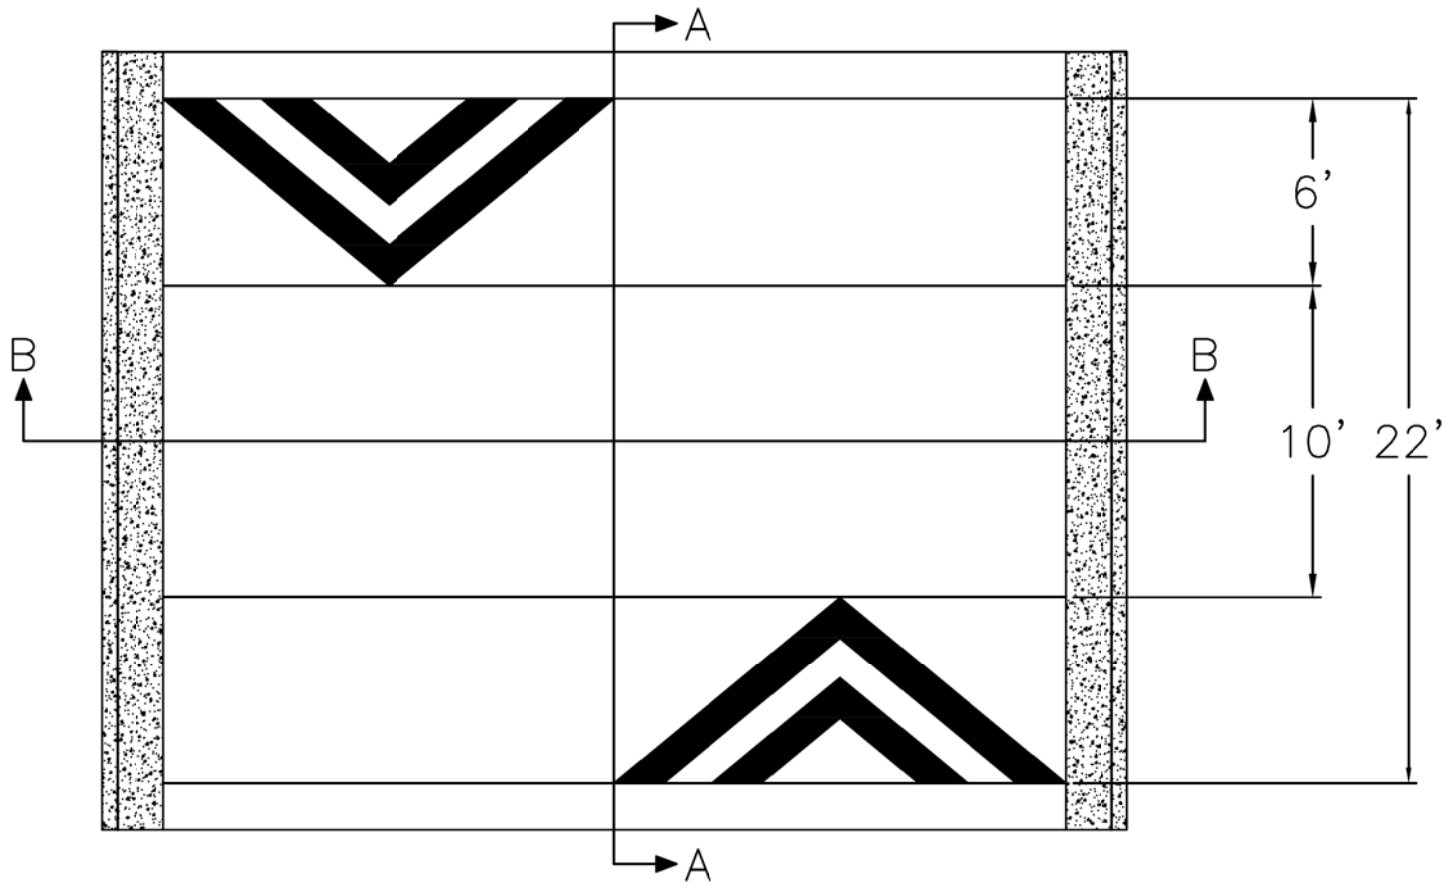

Section B-B



Section A-A

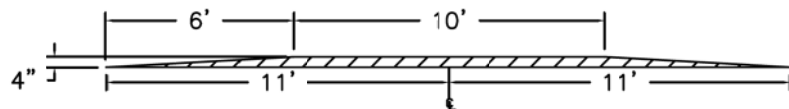

CITY OF ALBUQUERQUE			
DEPARTMENT OF MUNICIPAL DEVELOPMENT			
TRAFFIC ENGINEERING DIVISION			
INFRASTRUCTURE	DESIGNED BY:	T.J.B.	
	DRAWN BY:	T.J.B.	
22' SPEED HUMP PROFILE AND CROSS SECTION	CHECKED BY:		
	APPROVED BY:		
		DATE:	7/12/13
SCALE: NTS		ENGINEER'S PROJECT NO.:	SHEET NO.: 1 of 1