




CONSTRUCTION NOTES

- 1 INSTALL NEW SPEED HUMP, PER COA STANDARD
- 2 INSTALL 1' WIDE WHITE THERMOPLASTIC STRIPE
- 3 INSTALL NEW W17-1-30 WITH W16-4p (NEXT 1/2 MILE)  
USE EXIST BASE IF POSSIBLE
- 4 INSTALL NEW W17-1-30 WITH W16-4p (NEXT 1/2 MILE)
- 5 ERADICATE EXIST SHARROW MARKINGS
- 6 INSTALL NEW SHARROW MARKINGS

NOTES

ALL NEW STRIPE EXCEPT BIKE SYMBOLS SHALL BE HOT THERMOPLASTIC  
BIKE SYMBOLS SHALL BE PRE-FORMED THERMOPLASTIC  
SPEED HUMP LOCATIONS MARKED IN FIELD  
CONTRACTOR SHALL CONTACT TRAFFIC ENGINEERING FOR LAYOUT APPROVAL PRIOR TO  
PLACEMENT OF NEW STRIPE

CITY OF ALBUQUERQUE DEPARTMENT OF MUNICIPAL DEVELOPMENT TRAFFIC ENGINEERING DIVISION			
TITLE: ALVARADO TRAFFIC CALMING			
<div>NOT FOR CONSTRUCTION</div>	DESIGNED BY:     TIM BROWN		LAST DESIGN UPDATE Mo./Day/Yr. xx/xx/xxxx     
	REVIEWED BY:		
City Project No. CPN	Zone Map No. K18	Sheet 2	Of X






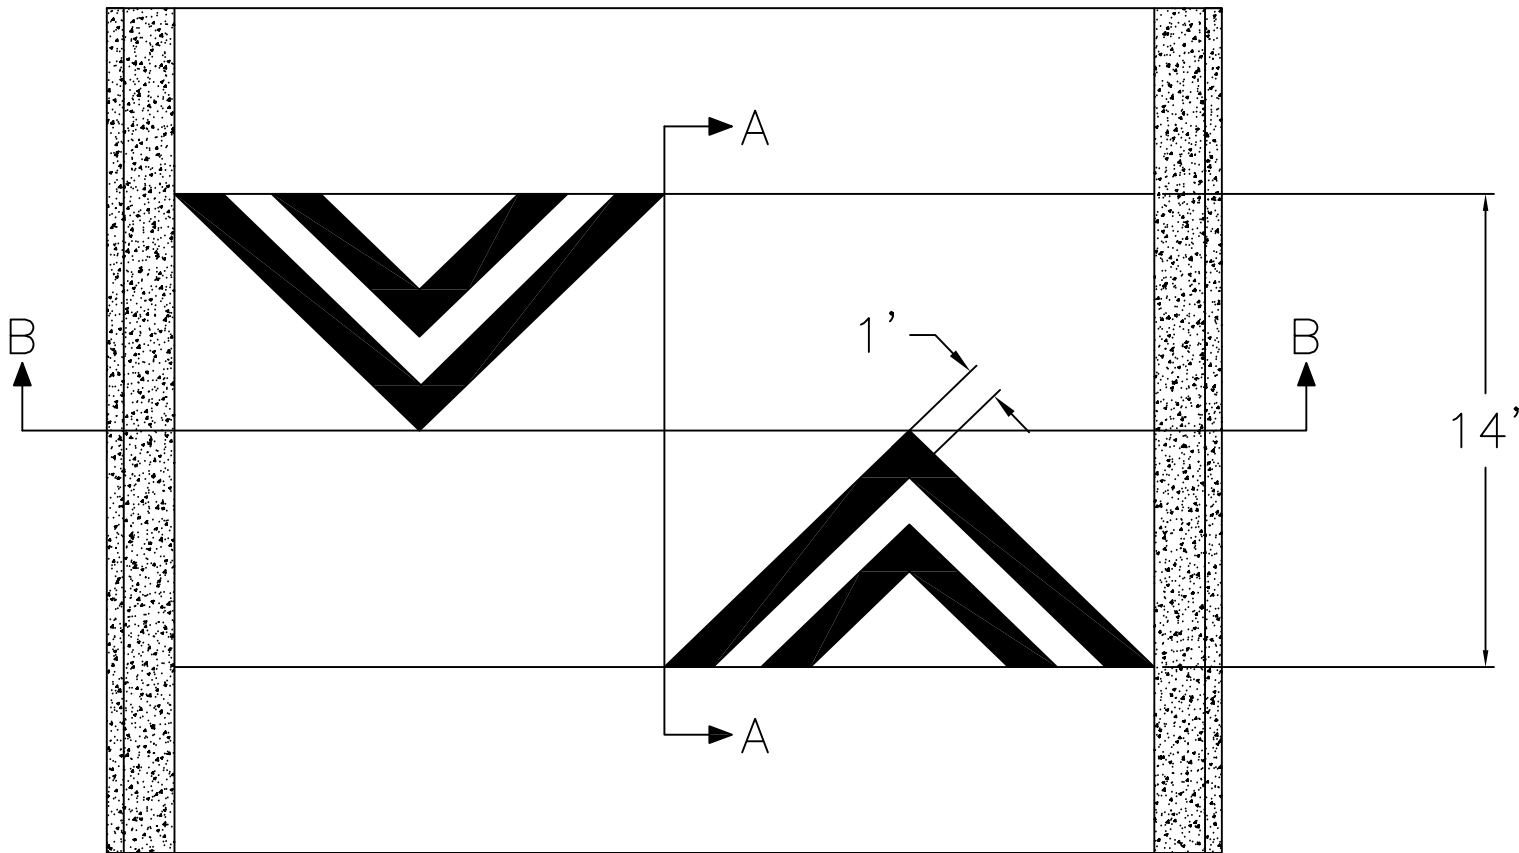
CONSTRUCTION NOTES

- 1 INSTALL NEW SPEED HUMP, PER COA STANDARD
- 2 INSTALL 1' WIDE WHITE THERMOPLASTIC STRIPE
- 3 INSTALL NEW W17-1-30 WITH W16-4p (NEXT 1/2 MILE)  
USE EXIST BASE IF POSSIBLE
- 4 INSTALL NEW W17-1-30 WITH W16-4p (NEXT 1/2 MILE)
- 5 ERADICATE EXIST SHARROW MARKINGS
- 6 INSTALL NEW SHARROW MARKINGS


NOTES

ALL NEW STRIPE EXCEPT BIKE SYMBOLS SHALL BE HOT THERMOPLASTIC  
BIKE SYMBOLS SHALL BE PRE-FORMED THERMOPLASTIC  
SPEED HUMP LOCATIONS MARKED IN FIELD  
CONTRACTOR SHALL CONTACT TRAFFIC ENGINEERING FOR LAYOUT APPROVAL PRIOR TO  
PLACEMENT OF NEW STRIPE


CITY OF ALBUQUERQUE DEPARTMENT OF MUNICIPAL DEVELOPMENT TRAFFIC ENGINEERING DIVISION				
TITLE: ALVARADO TRAFFIC CALMING				
<div>NOT FOR CONSTRUCTION</div>	DESIGNED BY:      TIM BROWN		LAST DESIGN UPDATE	Mo./Day/Yr.
	REVIEWED BY:			09/29/2022
City Project No. CPN	Zone Map No. K18	Sheet 2	Of X	



Section B-B

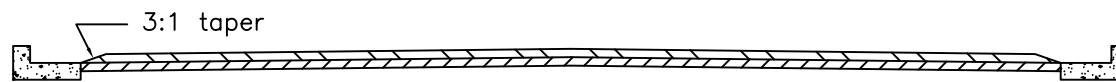

Section A-A

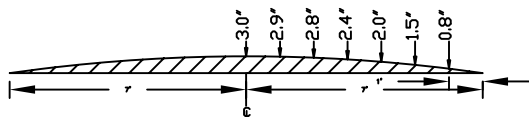

CITY OF ALBUQUERQUE			
DEPARTMENT OF MUNICIPAL DEVELOPMENT			
TRAFFIC ENGINEERING DIVISION			
INFRASTRUCTURE	DESIGNED BY:	T.J.B.	
	DRAWN BY:	T.J.B.	
	CHECKED BY:		
	APPROVED BY:		
14' SPEED HUMP PROFILE AND CROSS SECTION			
SCALE: NTS		DATE:	7/8/2022
ENGINEER'S PROJECT NO.:		SHEET NO.:	
		1 of 1	