

# City of Albuquerque

## Department of Municipal Development


### Traffic Engineering Division



## 7 Bar Loop Rd NW

### Speed Cushions

March 2024


CITY OF ALBUQUERQUE DEPARTMENT OF MUNICIPAL DEVELOPMENT TRAFFIC ENGINEERING DIVISION			
TITLE: 7 Bar Loop Rd Speed Cushions			
<b>NOT FOR CONSTRUCTION</b>	DESIGNED BY: TB	Mo./Day/Yr. 05/25/2000	
	DRAWN BY: RG		
City Project No. CPN	Zone Map No.	Sheet 1	Of 4




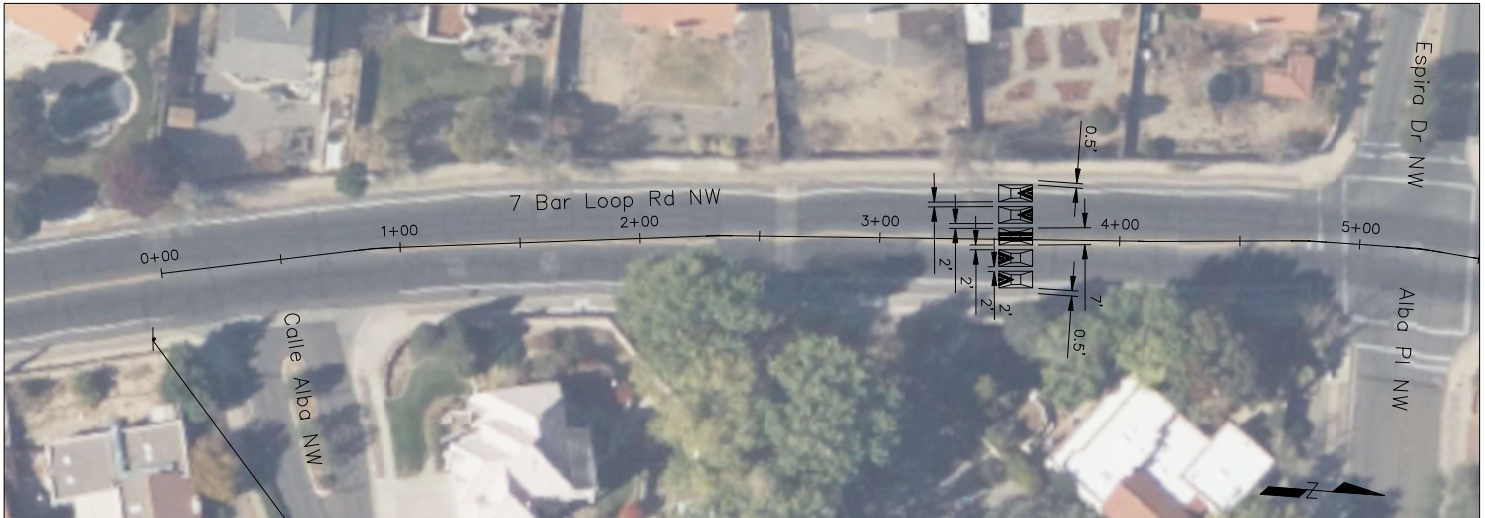
SCALE: 1" = 40' (BASED ON 11"x17" SHEET)

NOTES


- ALL NEW STRIPE EXCEPT BIKE SYMBOLS SHALL BE HOT THERMOPLASTIC
- INSTALL NEW SPEED CUSHION, PER CUSHION DETAIL
- ALL CUSHIONS TO BE 7 FT WIDE
- INSTALL 2 NEW SIGN AND POST W17-4-30 WITH W16-4P (NEXT 1/4 MILE)
- INSTALL CENTERLINE DOUBLE YELLOW MARKINGS ON MIDDLE CUSHION

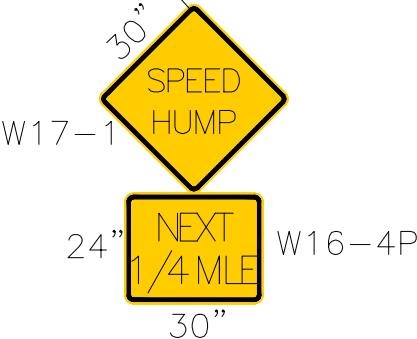

CITY OF ALBUQUERQUE DEPARTMENT OF MUNICIPAL DEVELOPMENT TRAFFIC ENGINEERING DIVISION			
TITLE: 7 Bar Loop Rd NW Speed Cushions			
NOT FOR CONSTRUCTION	DESIGNED BY:	TB	LAST DESIGN UPDATE
	DRAWN BY:	RG	
City Project No.	Zone Map No.	Sheet 3	Of 4



SCALE: 1" = 40' (BASED ON 11"x17" SHEET)



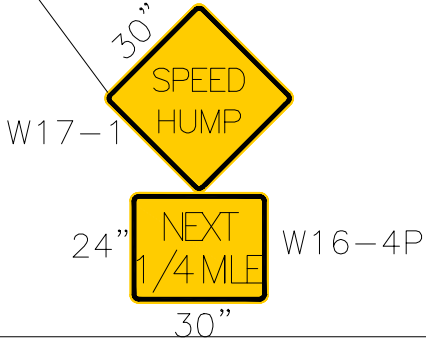


- NOTES
- ALL NEW STRIPE EXCEPT BIKE SYMBOLS SHALL BE HOT THERMOPLASTIC
  - INSTALL NEW SPEED CUSHION, PER CUSHION DETAIL
  - ALL CUSHIONS TO BE 7 FT WIDE
  - INSTALL 2 NEW SIGN AND POST W17-1-30 WITH W16-4P (NEXT 1/4 MILE)
  - INSTALL CENTERLINE DOUBLE YELLOW MARKINGS ON MIDDLE CUSHION


CITY OF ALBUQUERQUE DEPARTMENT OF MUNICIPAL DEVELOPMENT TRAFFIC ENGINEERING DIVISION			
TITLE: 7 Bar Loop Rd NW Speed Cushions			
NOT FOR CONSTRUCTION	DESIGNED BY:	TB	
	DRAWN BY:	RG	
City Project No. CPN	Zone Map No.	Sheet 2	Of 4

	Mo./Day/Yr. 05/25/2000

# SPEED CUSHION DETAILS

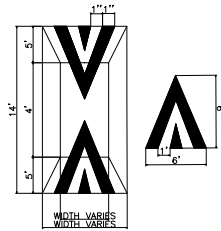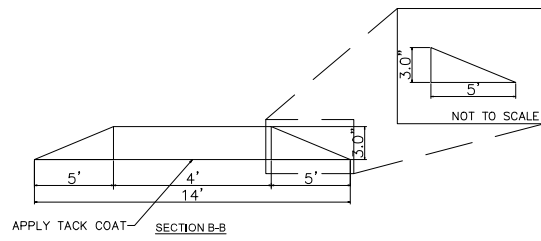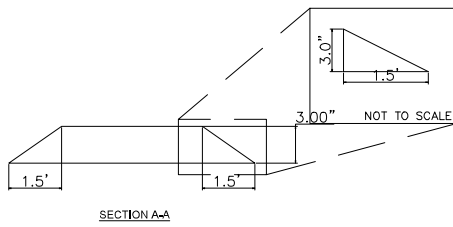

Notes:  
Speed Cushions must have a minimum width of 7 FT  
Maximum width of Speed Cushions will depend of width of road

CITY OF ALBUQUERQUE DEPARTMENT OF MUNICIPAL DEVELOPMENT TRAFFIC ENGINEERING DIVISION				 Mo./Day/Yr. 05/25/2000 LAST DESIGN UPDATE
TITLE: 7 Bar Loop Rd NW Speed Cushions				
NOT FOR CONSTRUCTION	DESIGNED BY:	TB		
	DRAWN BY:	RG		
City Project No.	Zone Map No.	Sheet	Of	
		4	4	