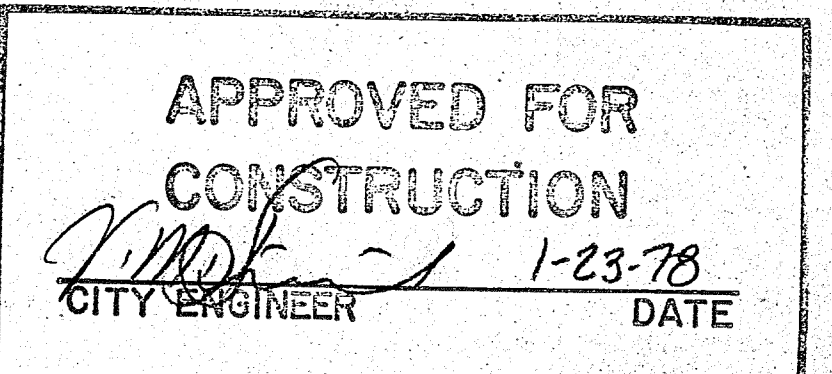
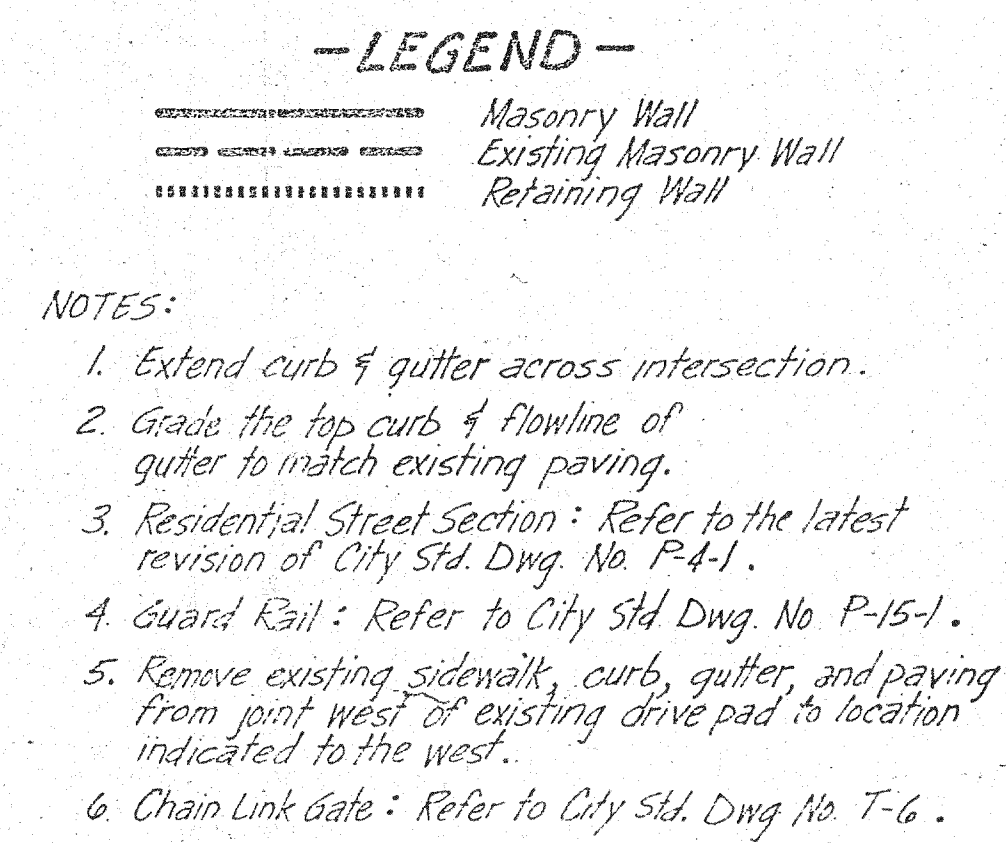


MAP # F-18 <i>AK</i>	
APPROVAL	
for Asst City Engineer <i>Olivia Tomlinson</i>	City Engineer <i>[Signature]</i>
Date <i>7-28-77</i>	Date <i>7-28-77</i>
Water Engineer	Liquid Waste Engineer
Date	Date
Traffic Engineer <i>[Signature]</i>	Hydrology Engineer <i>[Signature]</i>
Date <i>7-28-77</i>	Date <i>9-8-77</i>
Drawing Number <i>P-87-77</i>	
Date	Revision
<i>8/77</i>	<i>Added Gurb & Gutter Detail</i>

PRAIRIE AVENUE CLOSURE

SCALE: 1" = 20'