
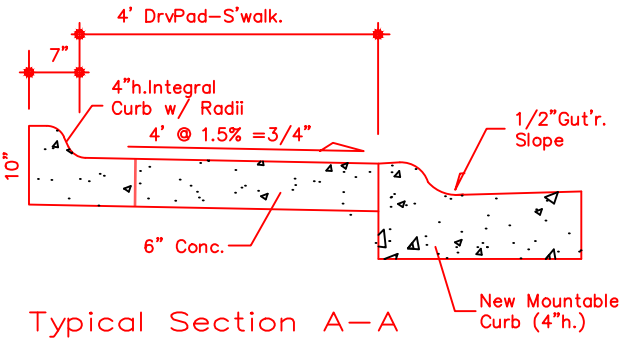


Existing Elev's are shown italics, in parentheses, thus:
x(8.30)

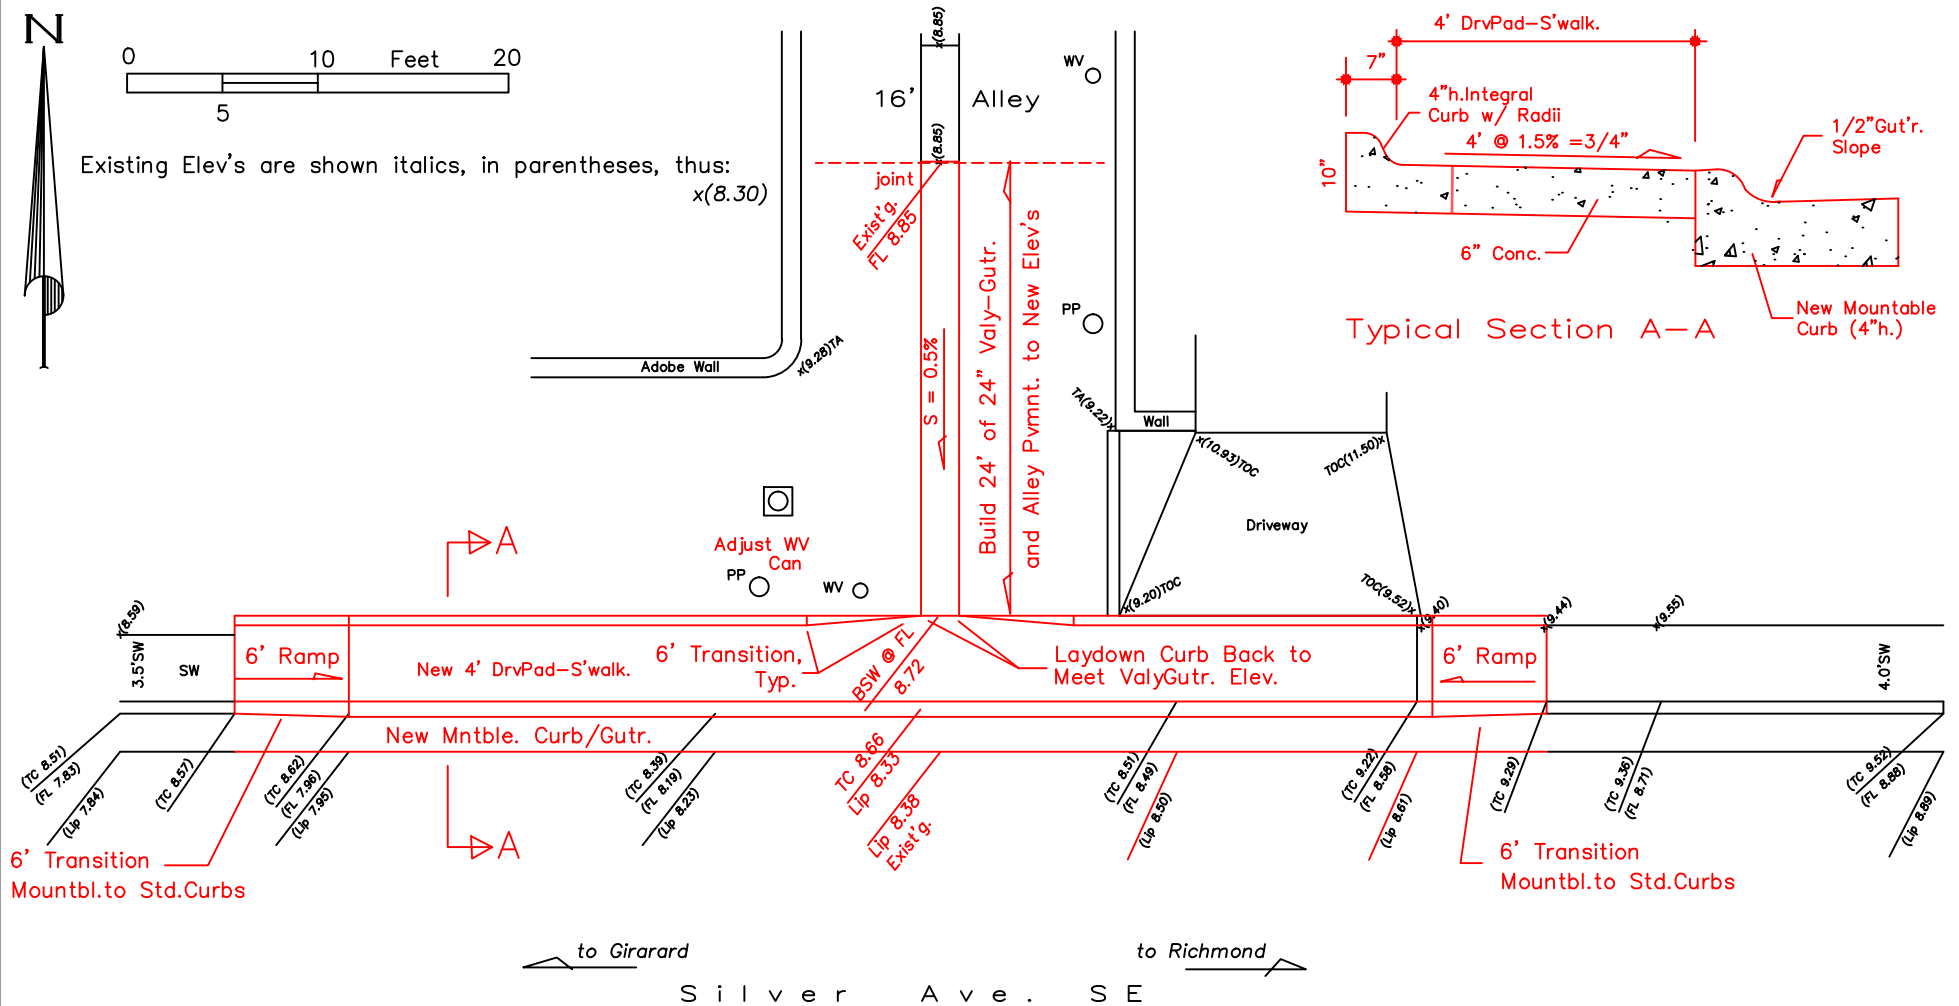

Typical Section A-A

Proposed Remedial Construction Plan

Alley on Silver Ave SE
Between Girard and Richmond Streets

TLC Plumbing Inc. for C.O.A.
Sept. 14, 2015 Page 2 of 2