



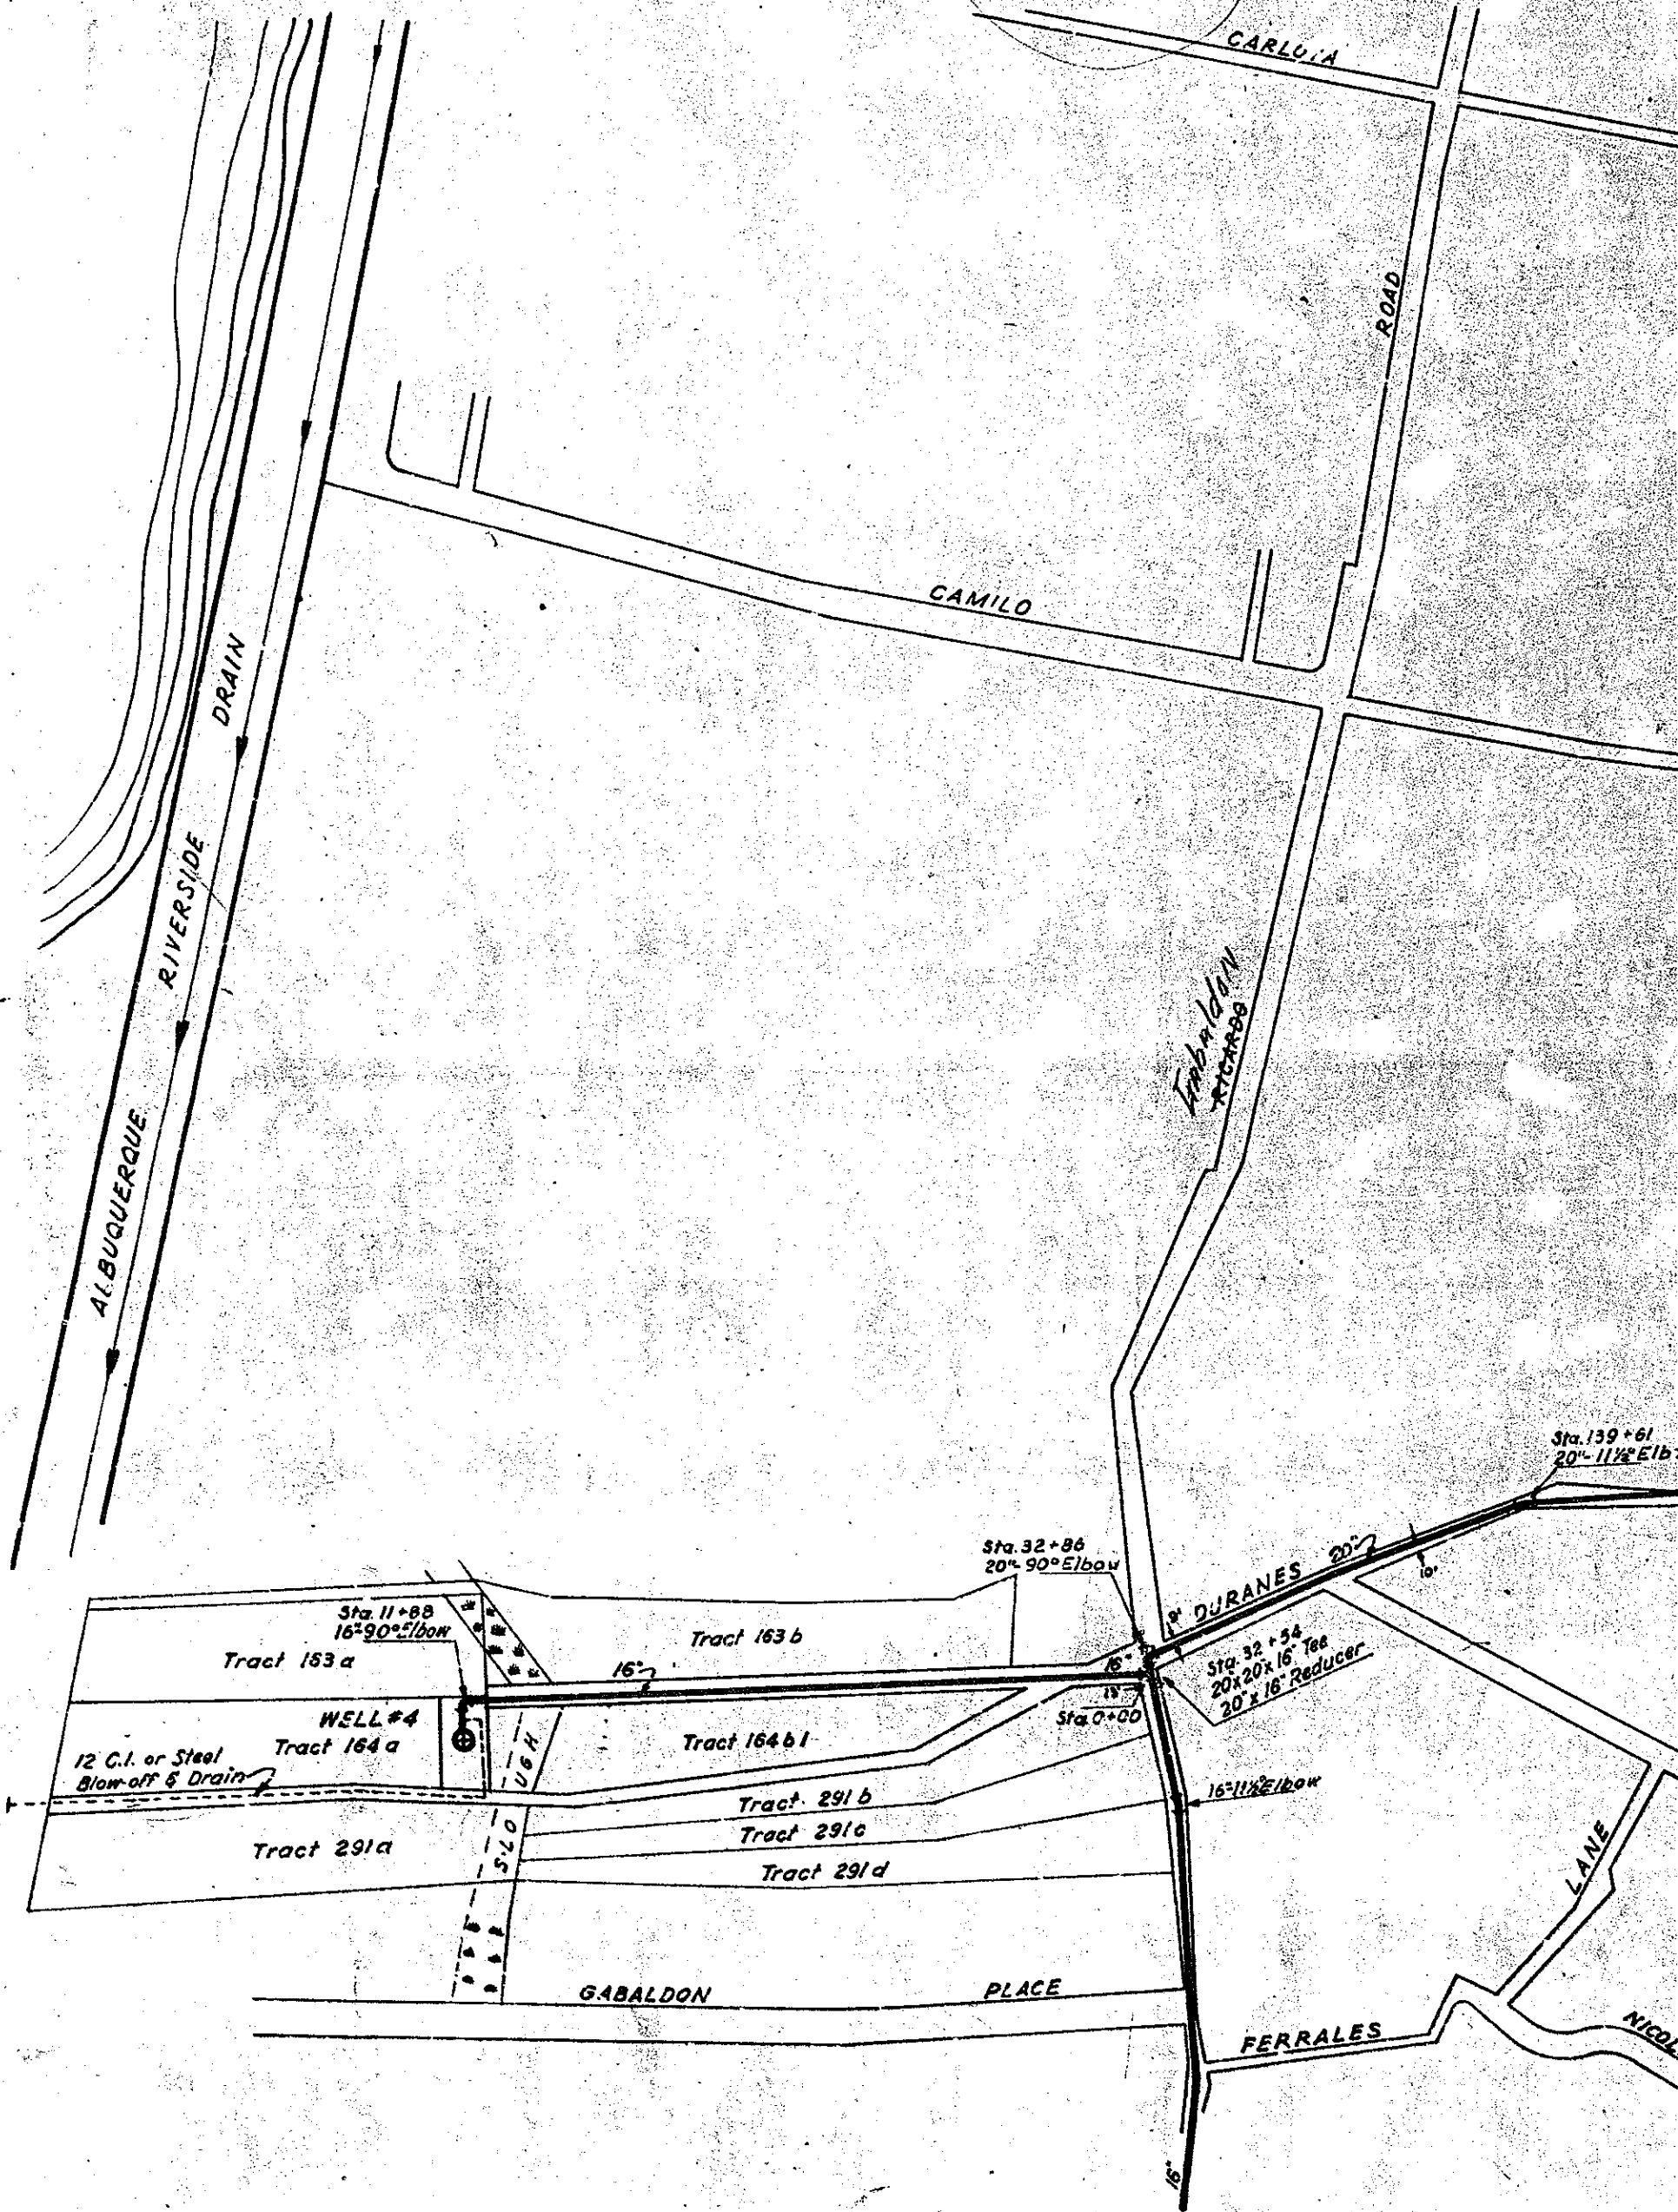


Note:
 (1) See Detail Dwg
 (2) This Contract

Sheet 41/54

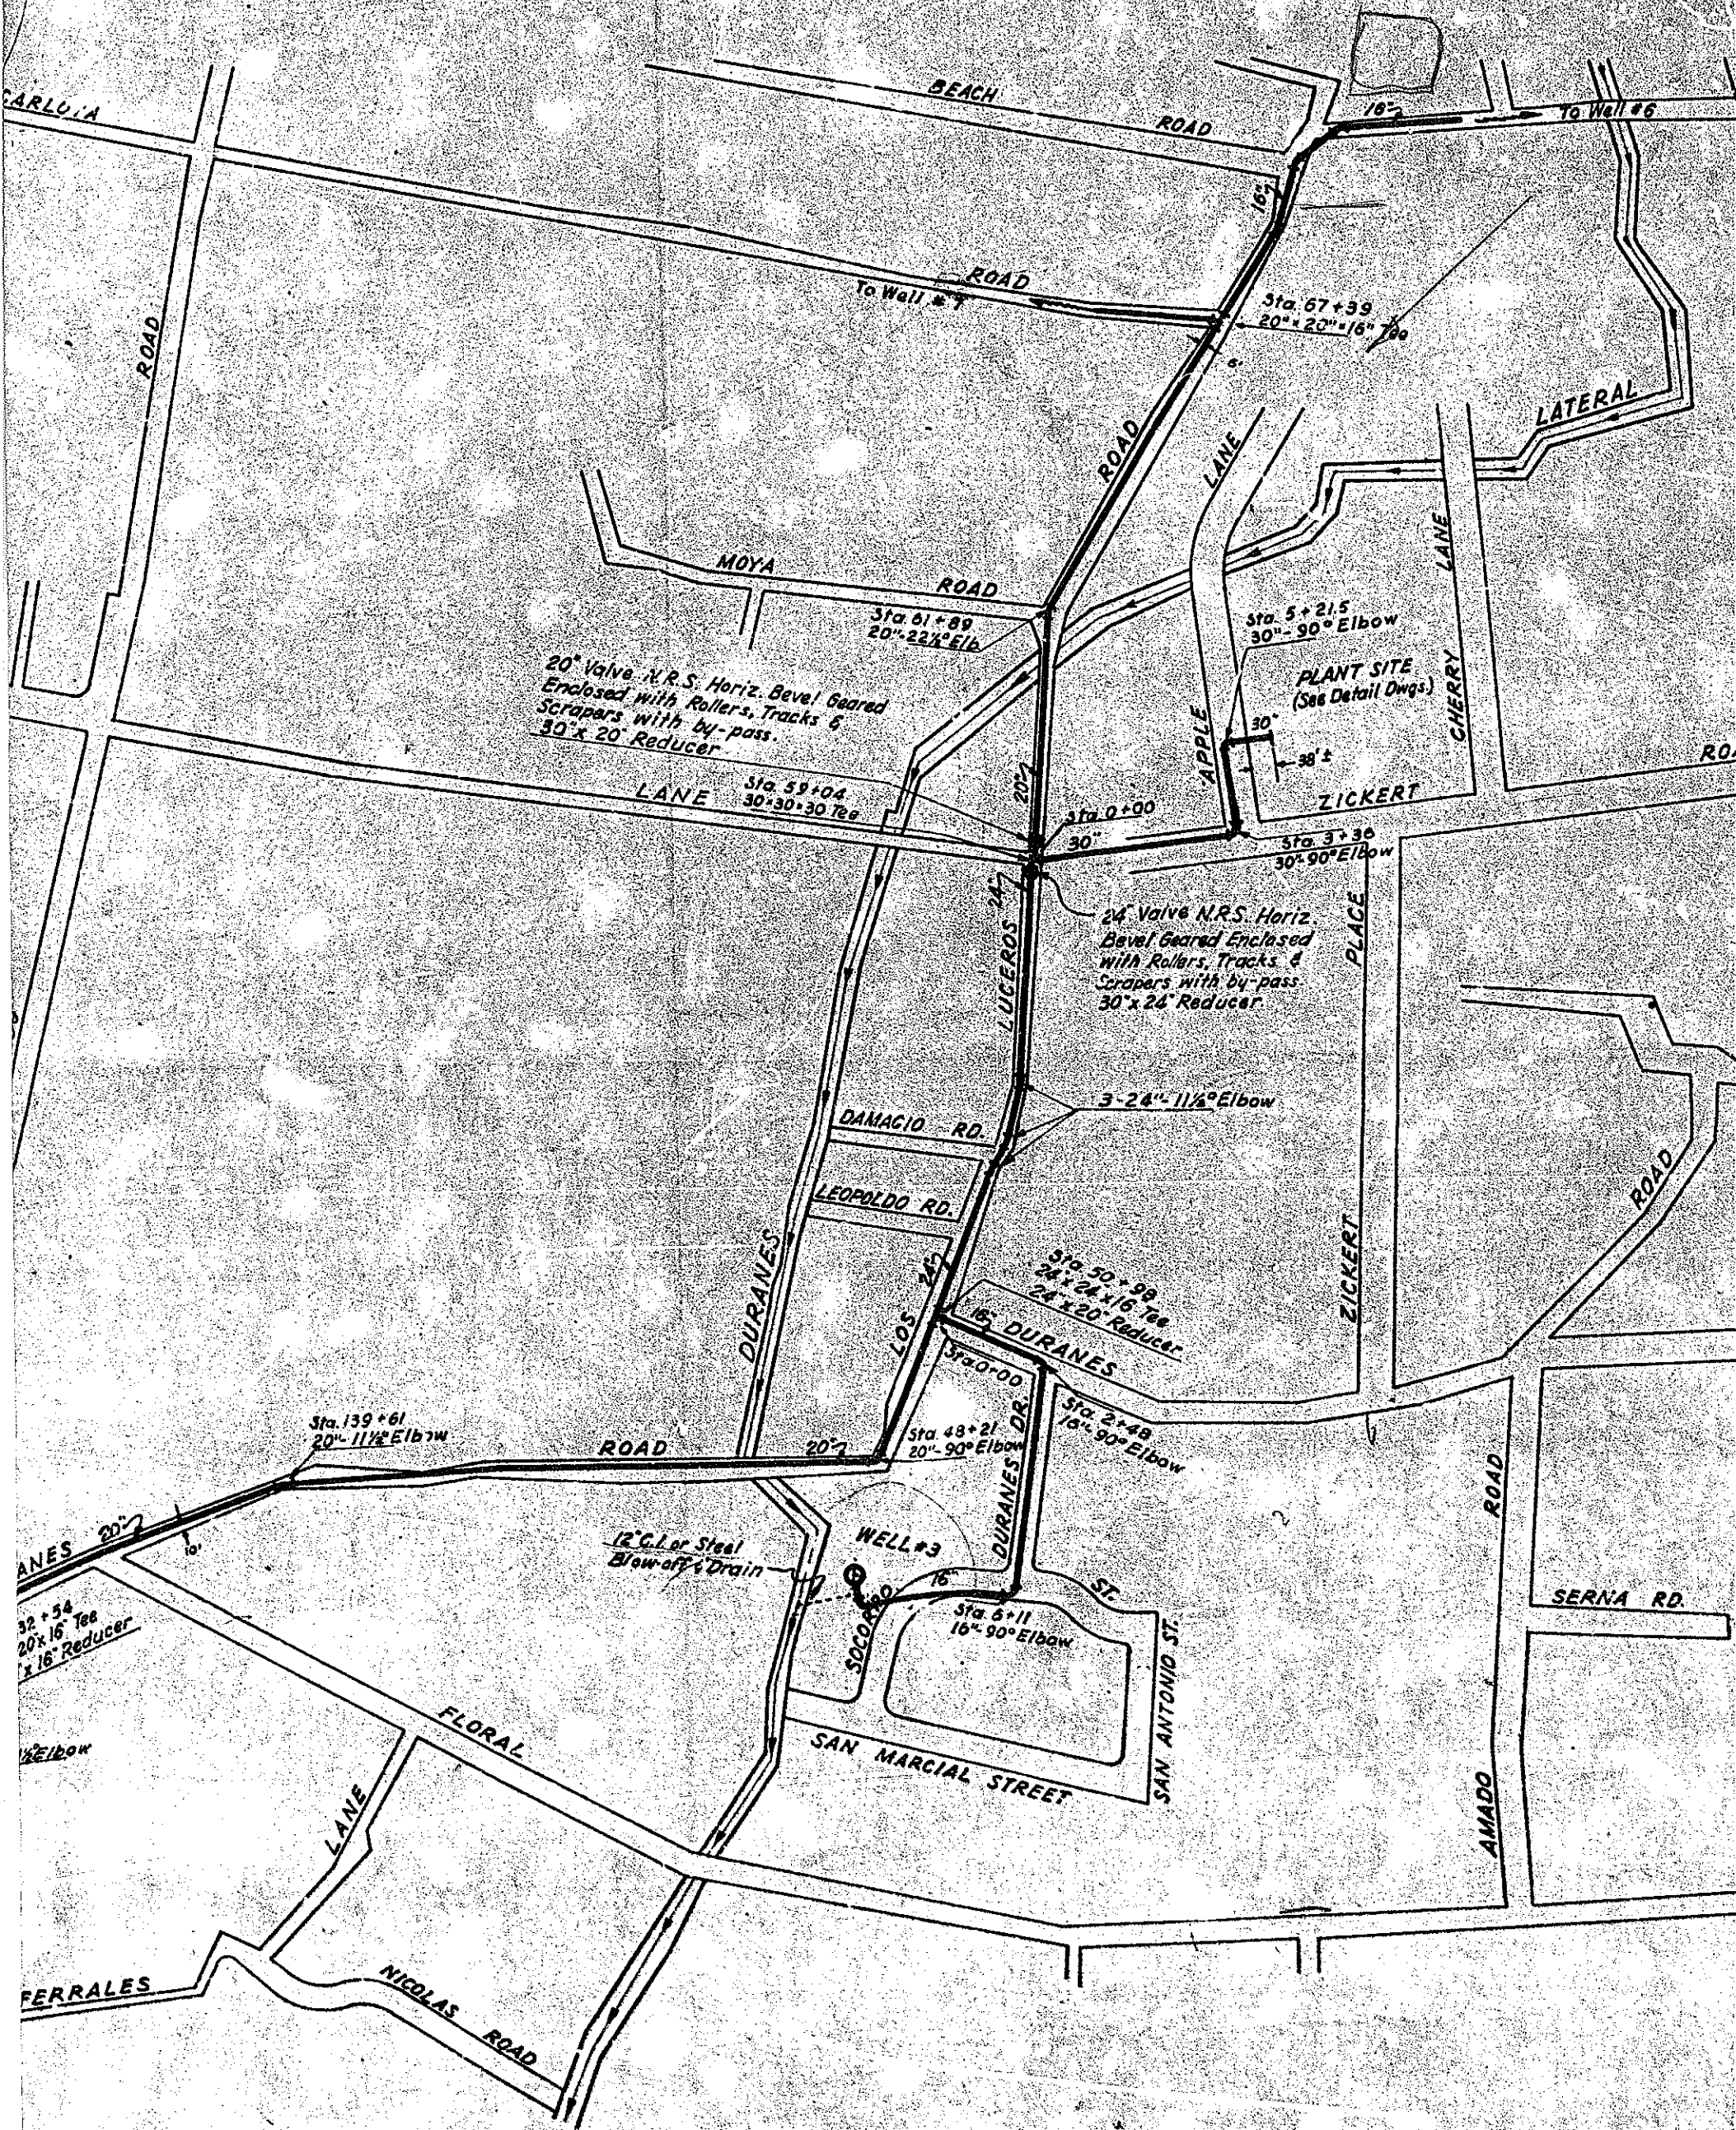

- Note:
- (1) See Detail Dwg's. for Pipe Valves & Fittings at Well Sites.
 - (2) This Contract starts at Discharge Outlet of each of 5 Well Pumps.

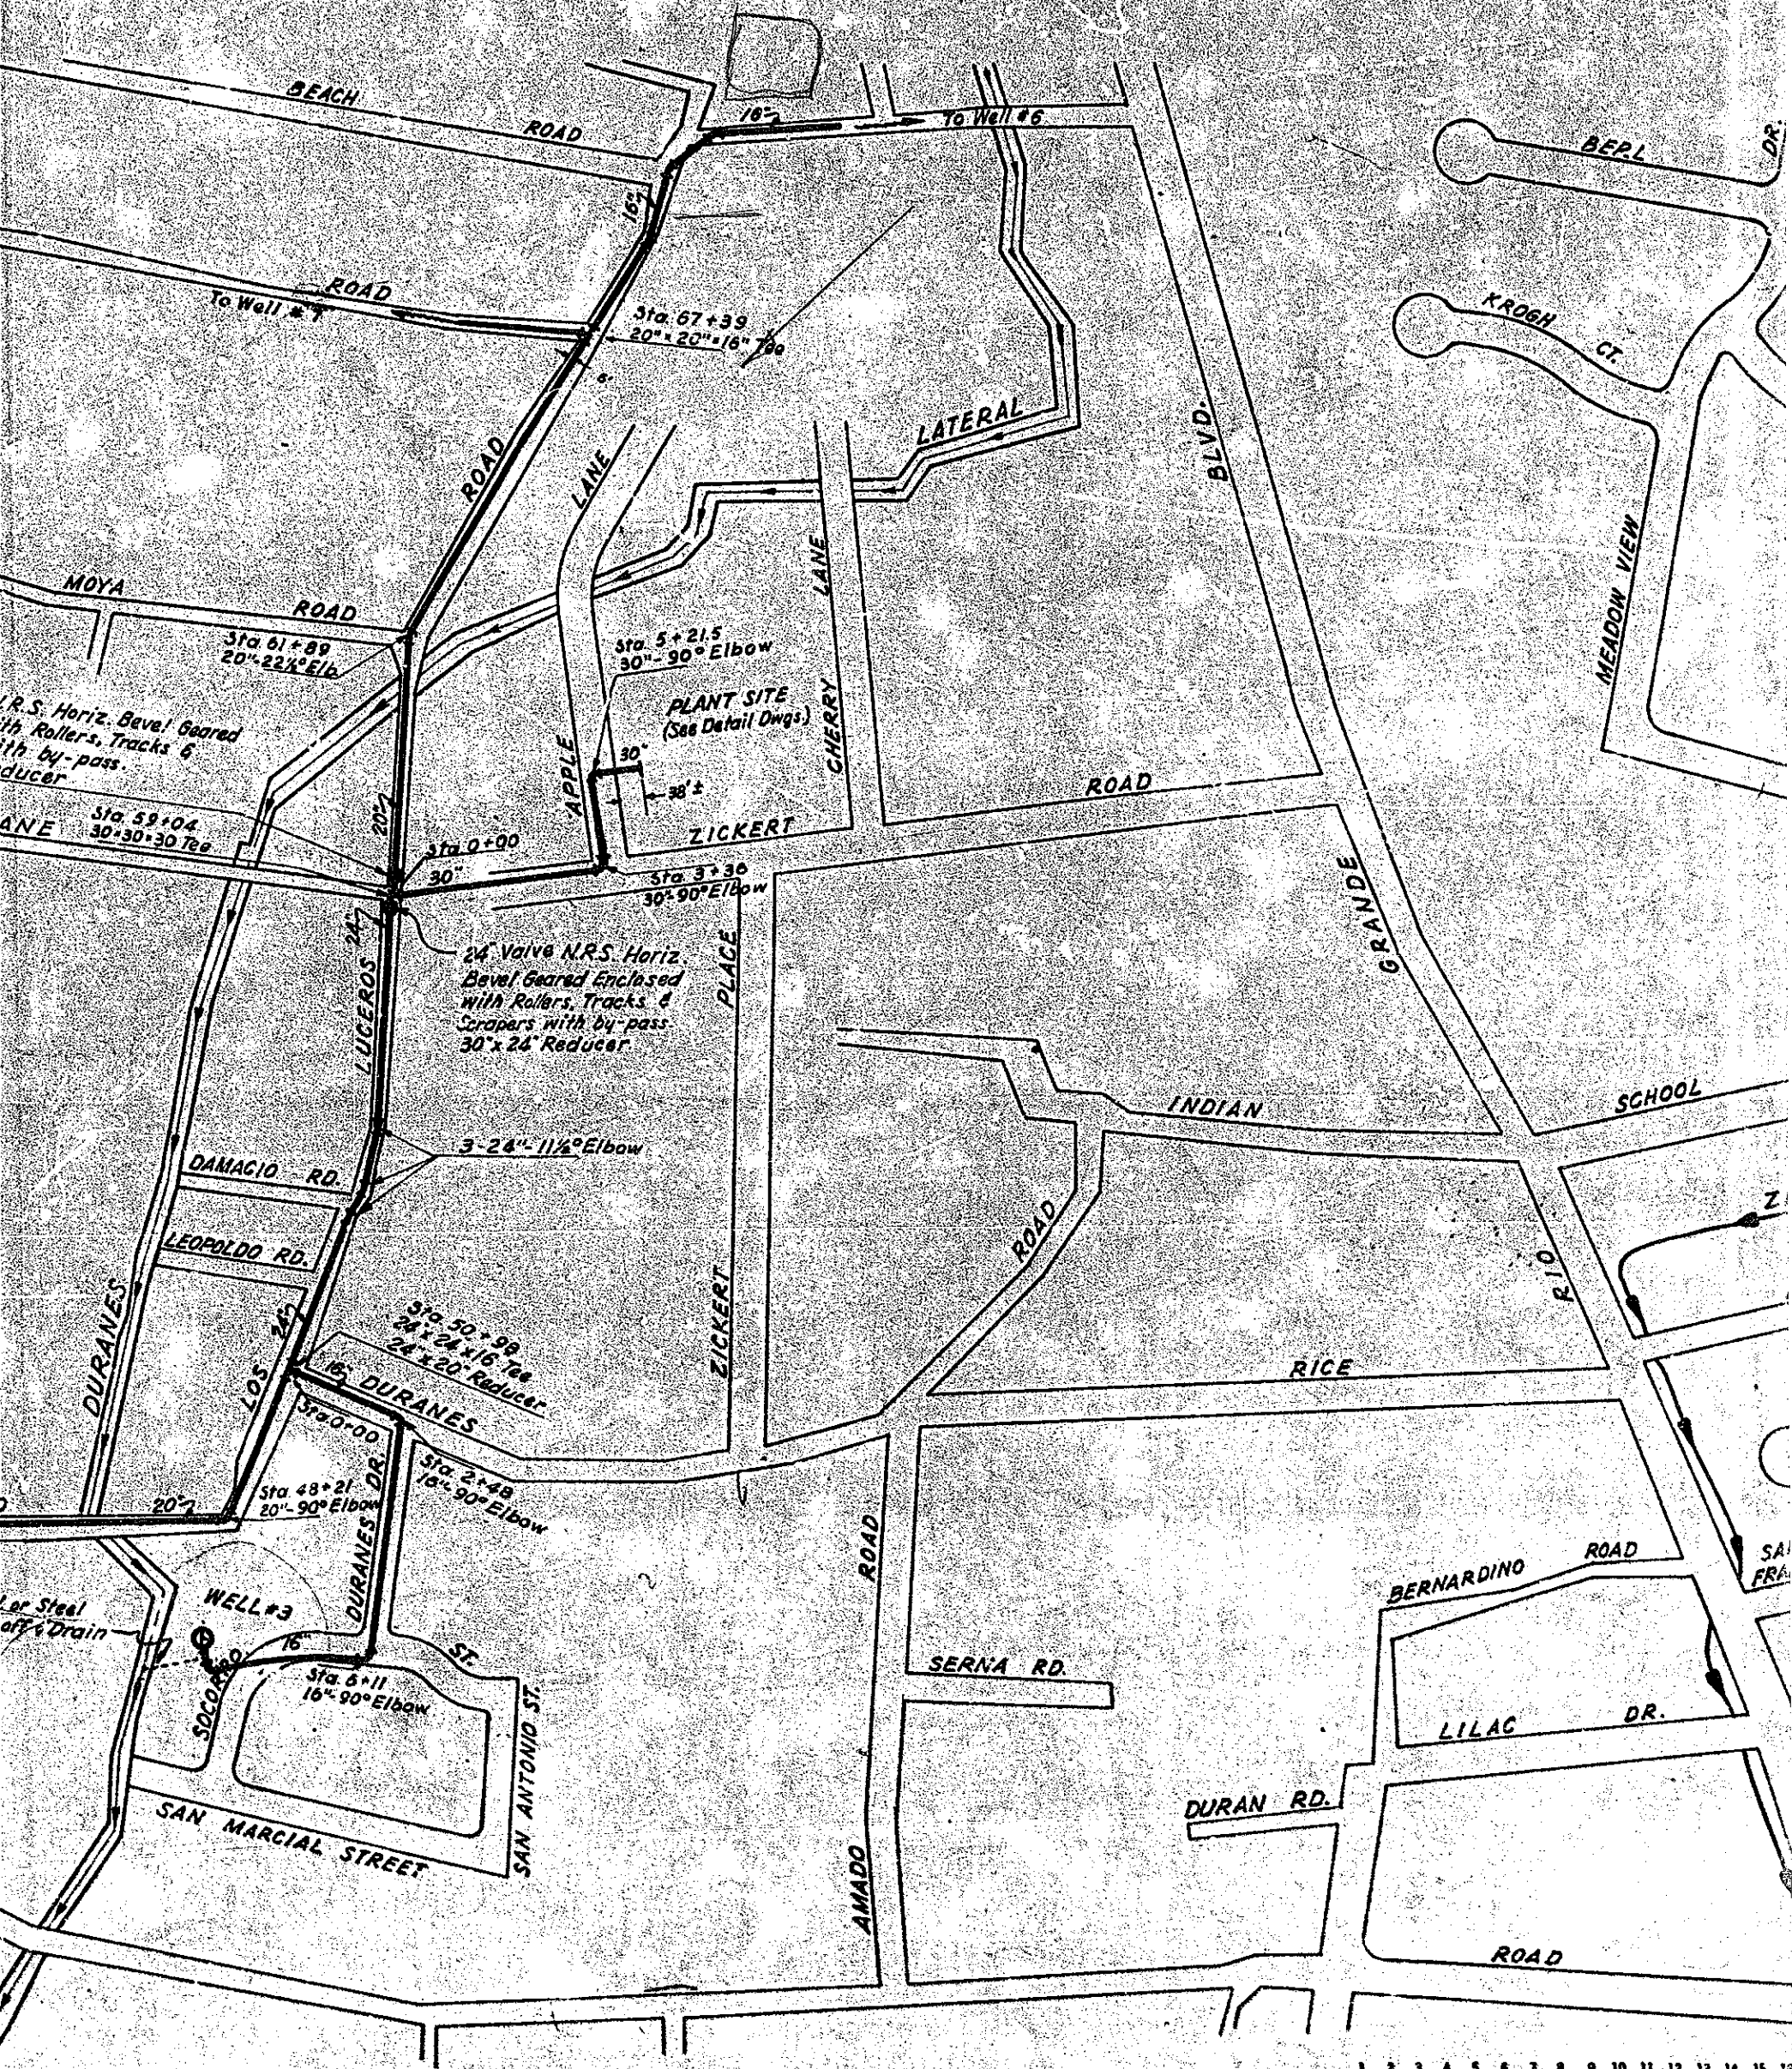

09 111 1453

AS E
SWE
WATER WORKS
CITY OF ALBUQUERQUE
DURANES PUMP STATION
Galleon
SOUTHWEST
ALBUQUERQUE
19

Outlets at Well Sites.
Outlet of each of 5 Well Pumps.