




SEARER, ROBBINS & STEPHENS, INC.
 ARCHITECTURE INTERIORS PLANNING
 1730 EAST NORTHERN AVENUE, SUITE 124, PHOENIX, ARIZONA 85020 (602) 277-1187 FAX (602) 277-9979

REFUSE AND SIGN DETAILS



DRAWN _____ DBR
 CHECKED _____ DBR
 JOB NO. 1642
 DATE AUG. 25, 2016

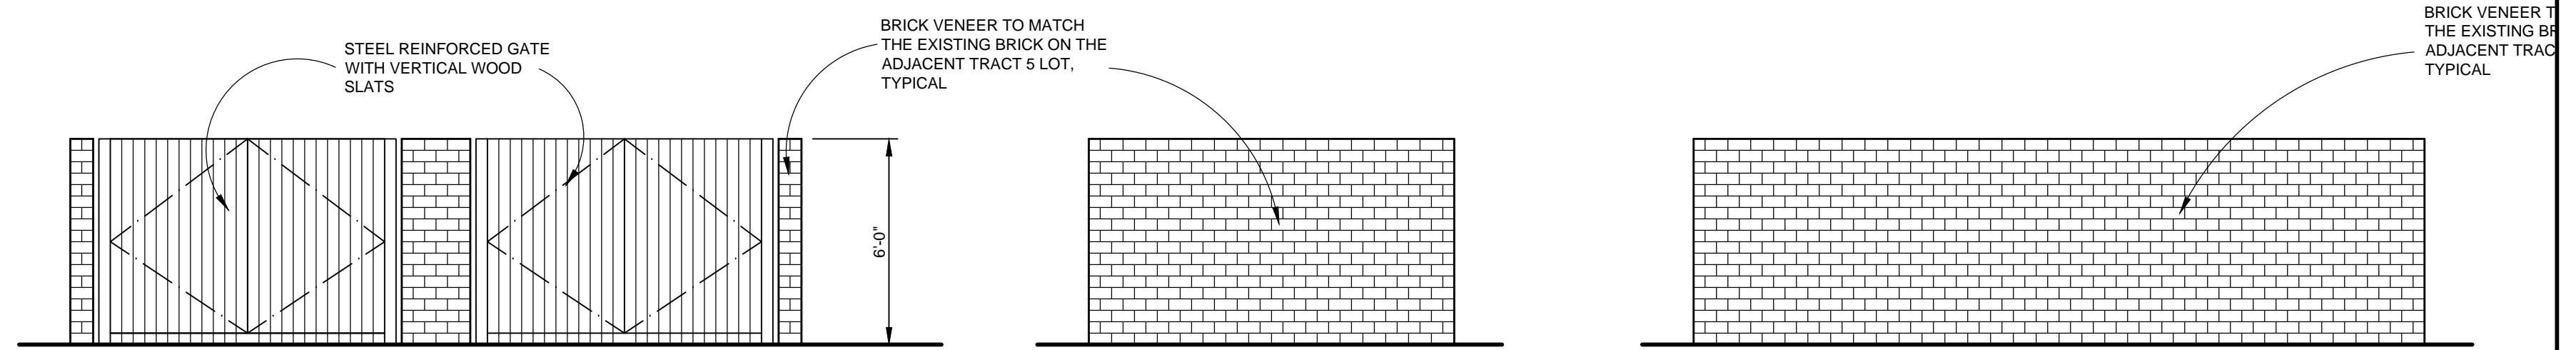

REFUSE ELEVATIONS

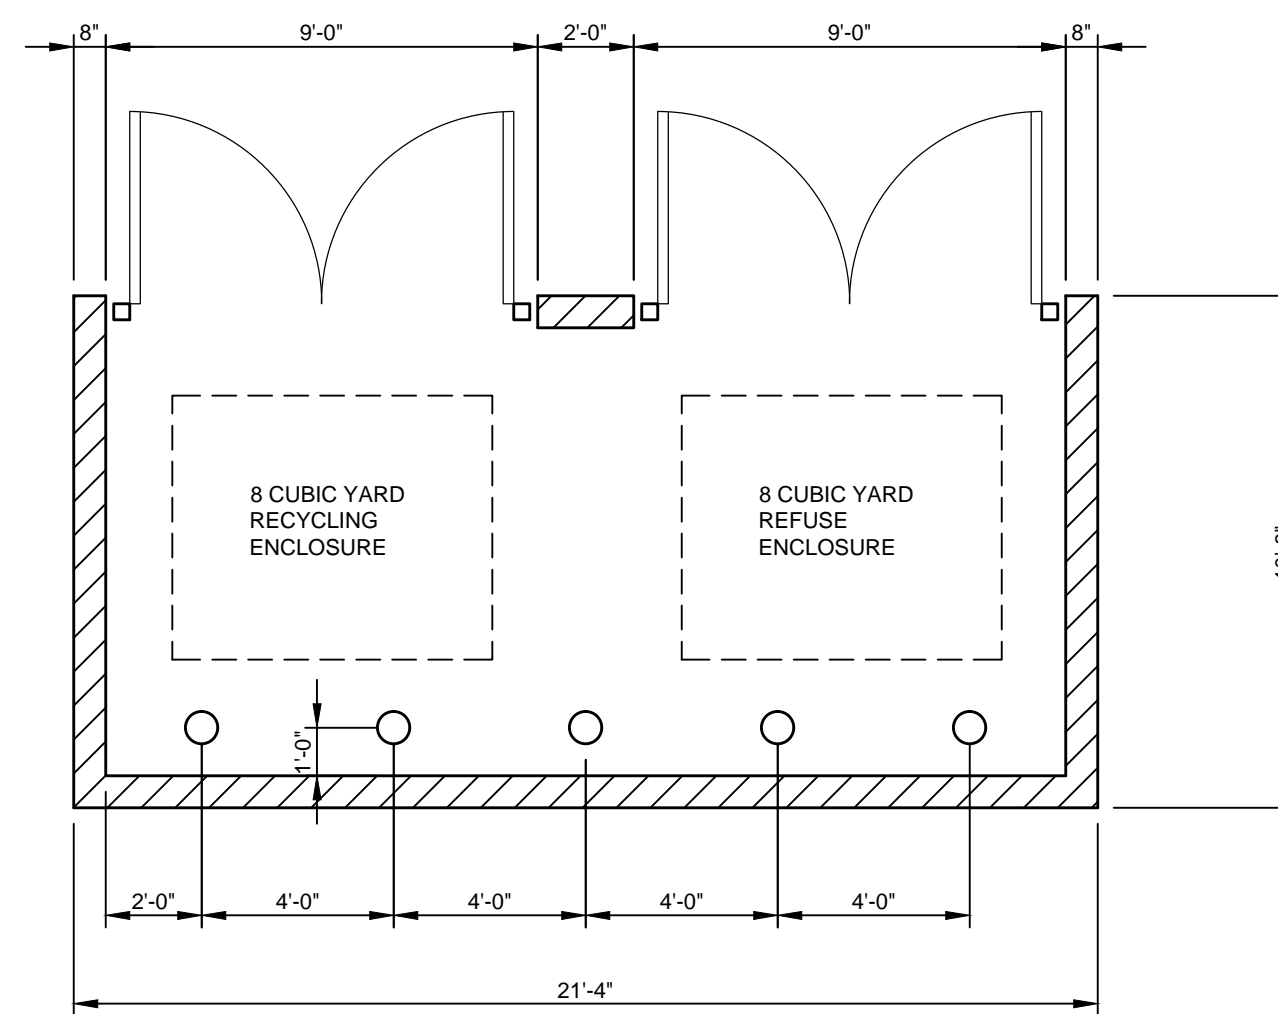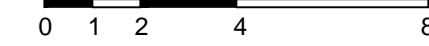

REFUSE PLAN

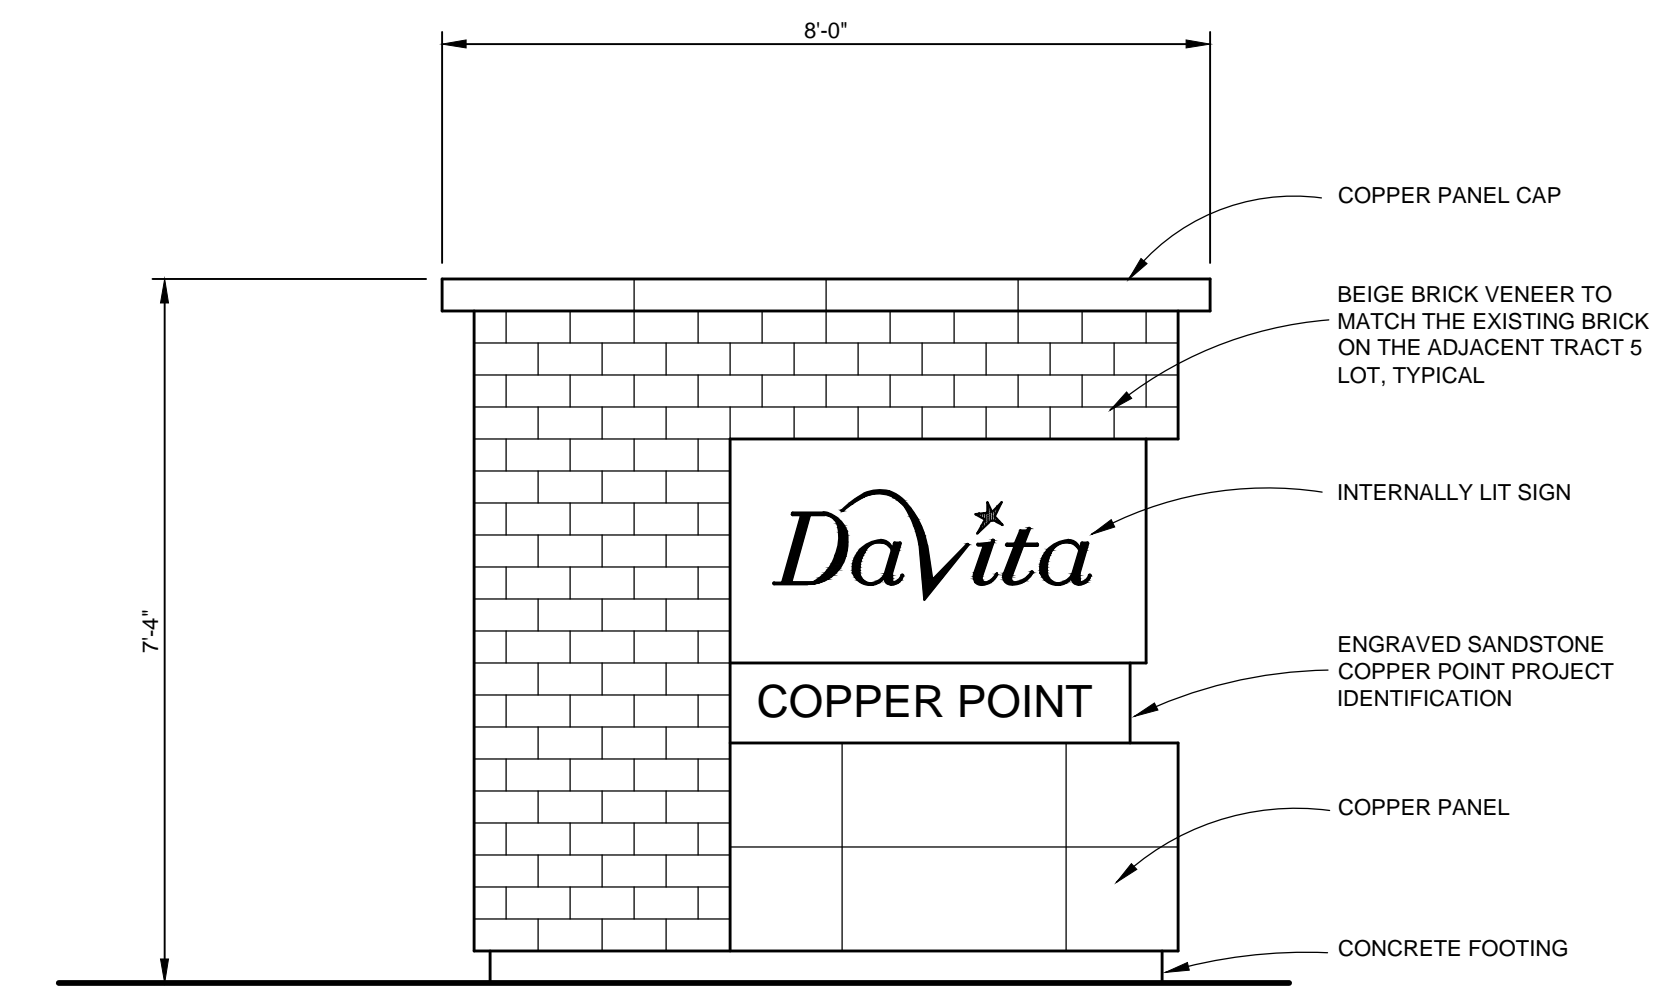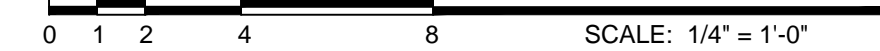

MONUMENT SIGN ELEVATION



COPYRIGHT. THESE DRAWINGS AND DESIGNS ARE THE PROPERTY OF SEARER, ROBBINS & STEPHENS, INC. ALL RIGHTS RESERVED. NO LIABILITY IS ASSUMED FOR ANY DEVIATIONS FROM THESE DOCUMENTS.

Davita
 Albuquerque II Dialysis Center
 at
 10505 Copperpoint Way NE
 Albuquerque, New Mexico

SHEET NO.
Details