

EAGLE WAY ROAD

PROJECT NUMBER: 1000649

APPLICATION NUMBER: 15DRB-70199

Is an Infrastructure List required? () Yes () No If Yes, then a set of approved DRC plans with a work order is required for any construction within Public Right-of-Way or for construction of public improvements.

DRB SITE DEVELOPMENT PLAN APPROVAL:





Traffic Engineer, Transportation Division	Date
Water Utility Development	Date
Parks & Recreation Department	Date
City Engineer	Date
* Environmental Health Department (conditional)	Date
<i>Amey (Augment on location of Drive Thru)</i> 6/21/17	Date
Solid Waste Management	Date
DRB Chairperson, Planning Department	Date

* Environmental Health, if necessary

GENE

- 1) SEE SHEET BUILDING A
- 2) SEE SHEET
- 3) ALL LIGHTING SECTION 1 E-101 AN
- 4) ALL PEDESTRIAN PLAN FOR
- 5) ALL VEHICULAR PAVING UN
- 6) IDENTIFY AND THE PAVEMENT
- 7) FOR BUILDING & AS-101
- 8) ALL WHEELWAY MUST
- 9) ANY CRACK

LEGEND

-  LIMITS OF PROPOSED IMPROVEMENTS
-  FIRE DEPARTMENT ACCESS
-  PROPERTY LINE
-  OUTLINE OF BUILDING

BUILD

- CODE DATA:
ADDRESS:
- CONSTRUCTION TYPE:
OCCUPANT LOAD:
SPRINKLER:
SQUARE FOOTAGE:
- INTERNATIONAL
 - NEW MEXICO
 - INTERNATIONAL


□ FIRE KEYNOTES

1. EXISTING STRUCTURE
2. PROPOSED STRUCTURE
3. PROPOSED ENTRY

○ SH

- 1) (E) CURB
- 2) (E) TRAN
- 3) (E) CON

FUTURE

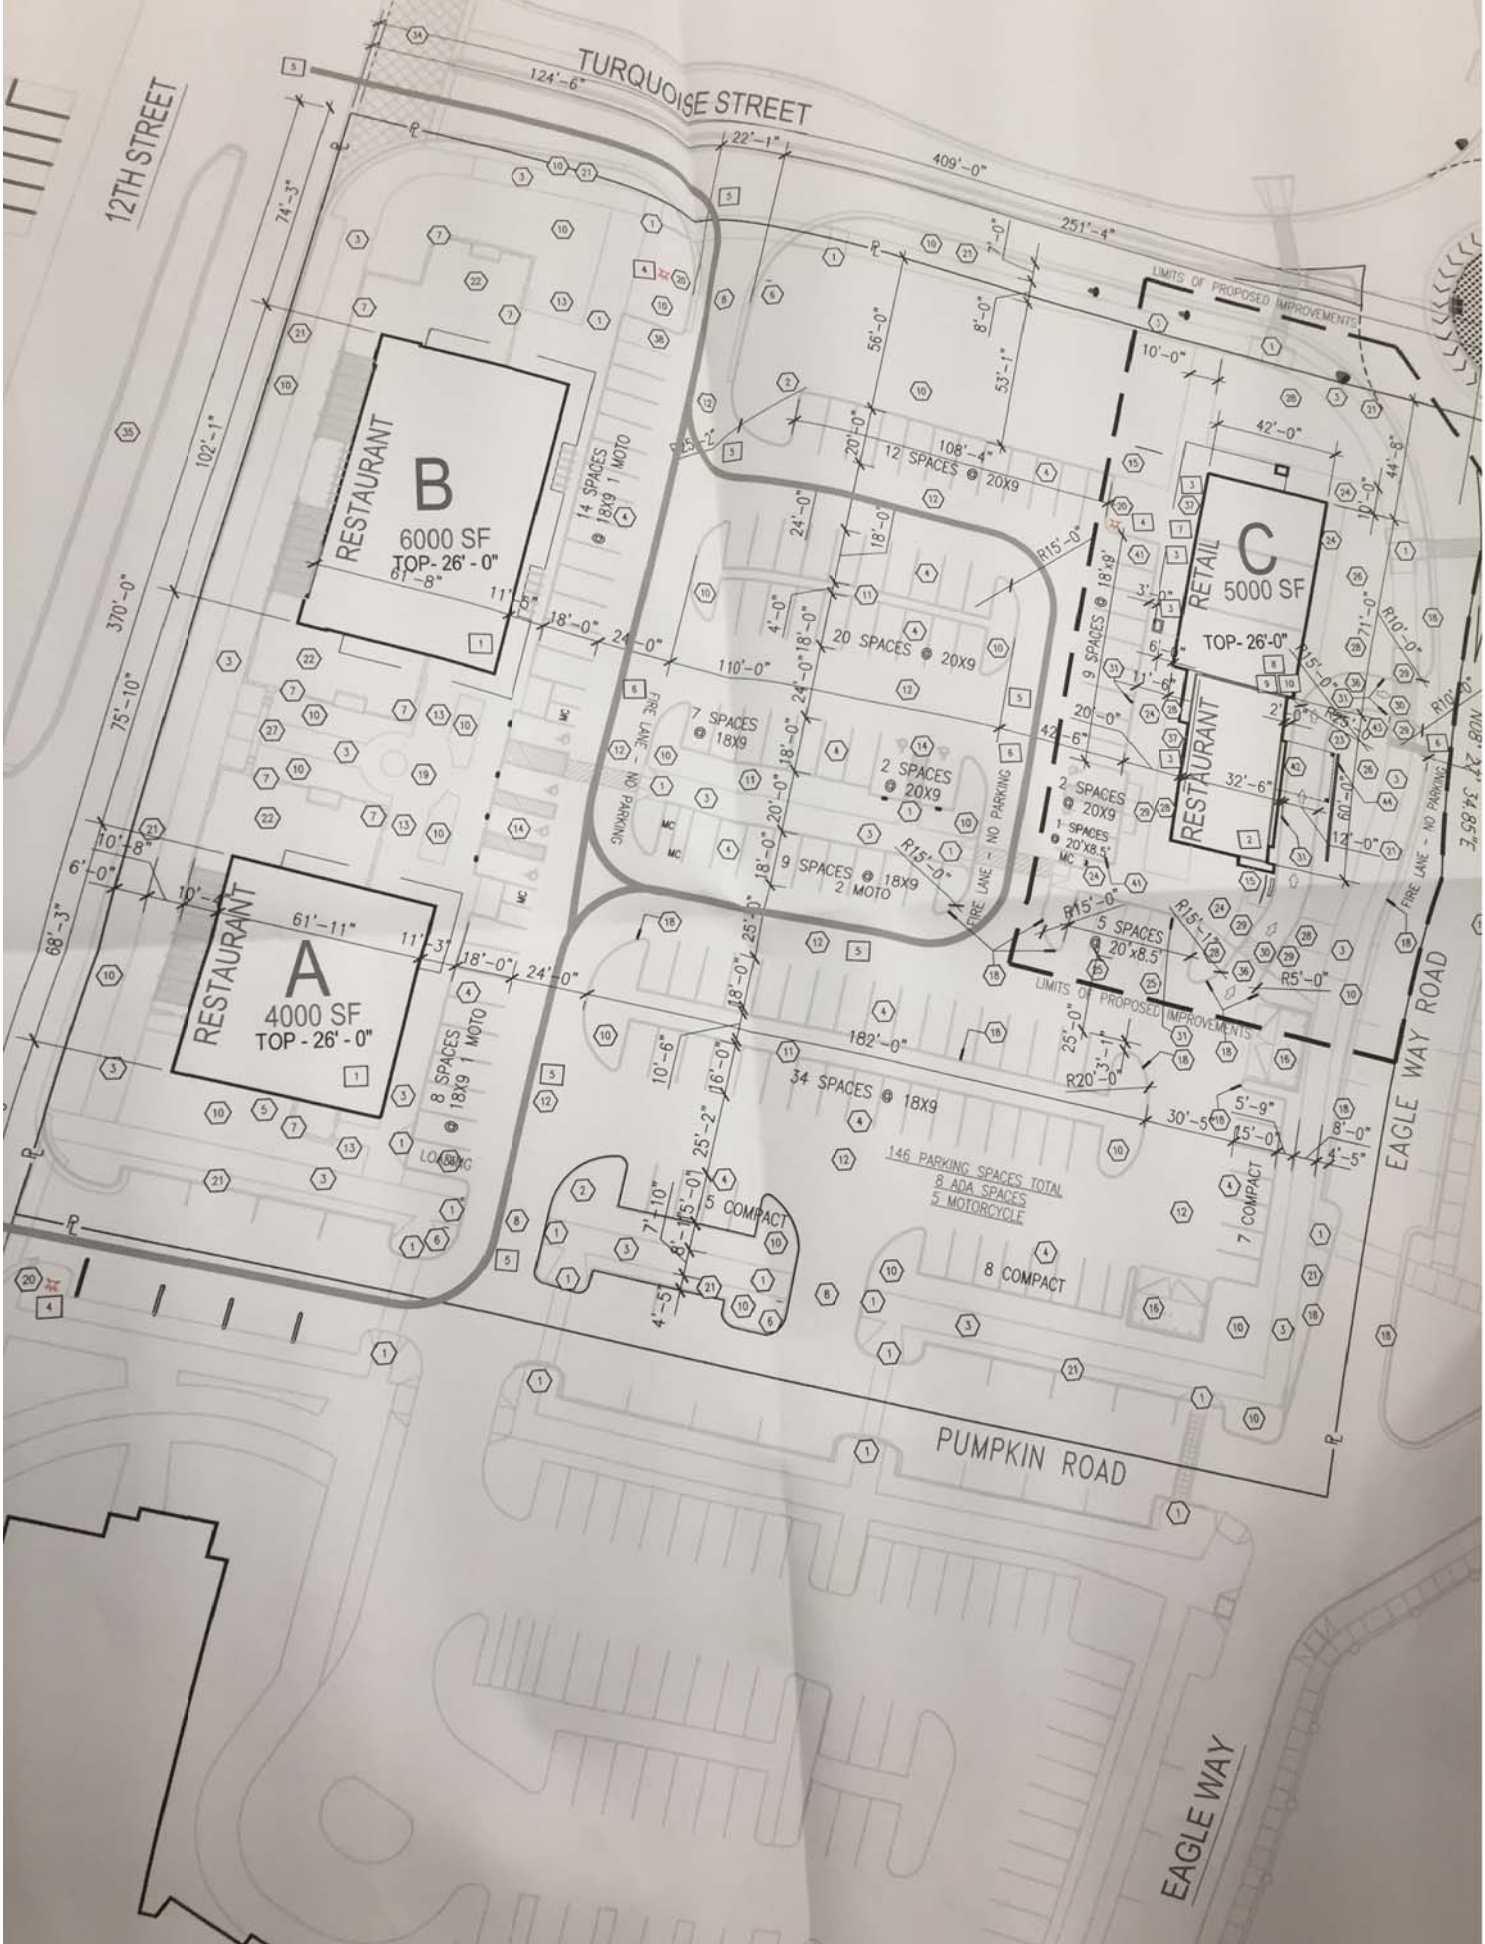

EXISTING