




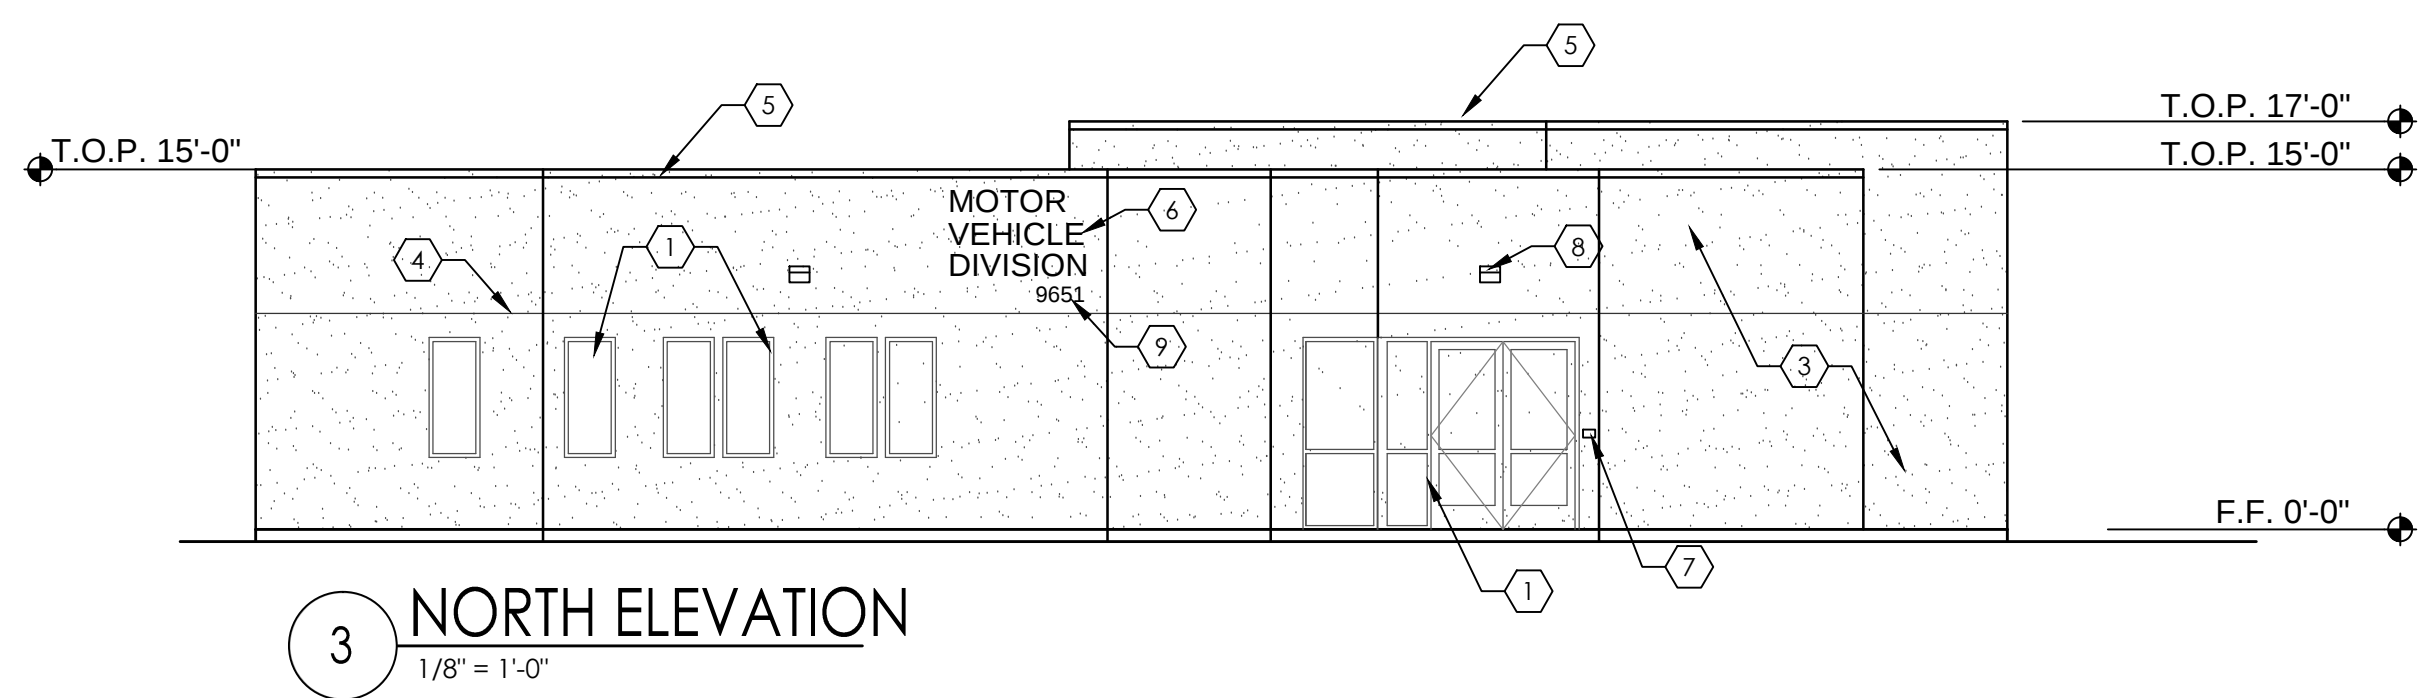


3 NORTH ELEVATION
1/8" = 1'-0"

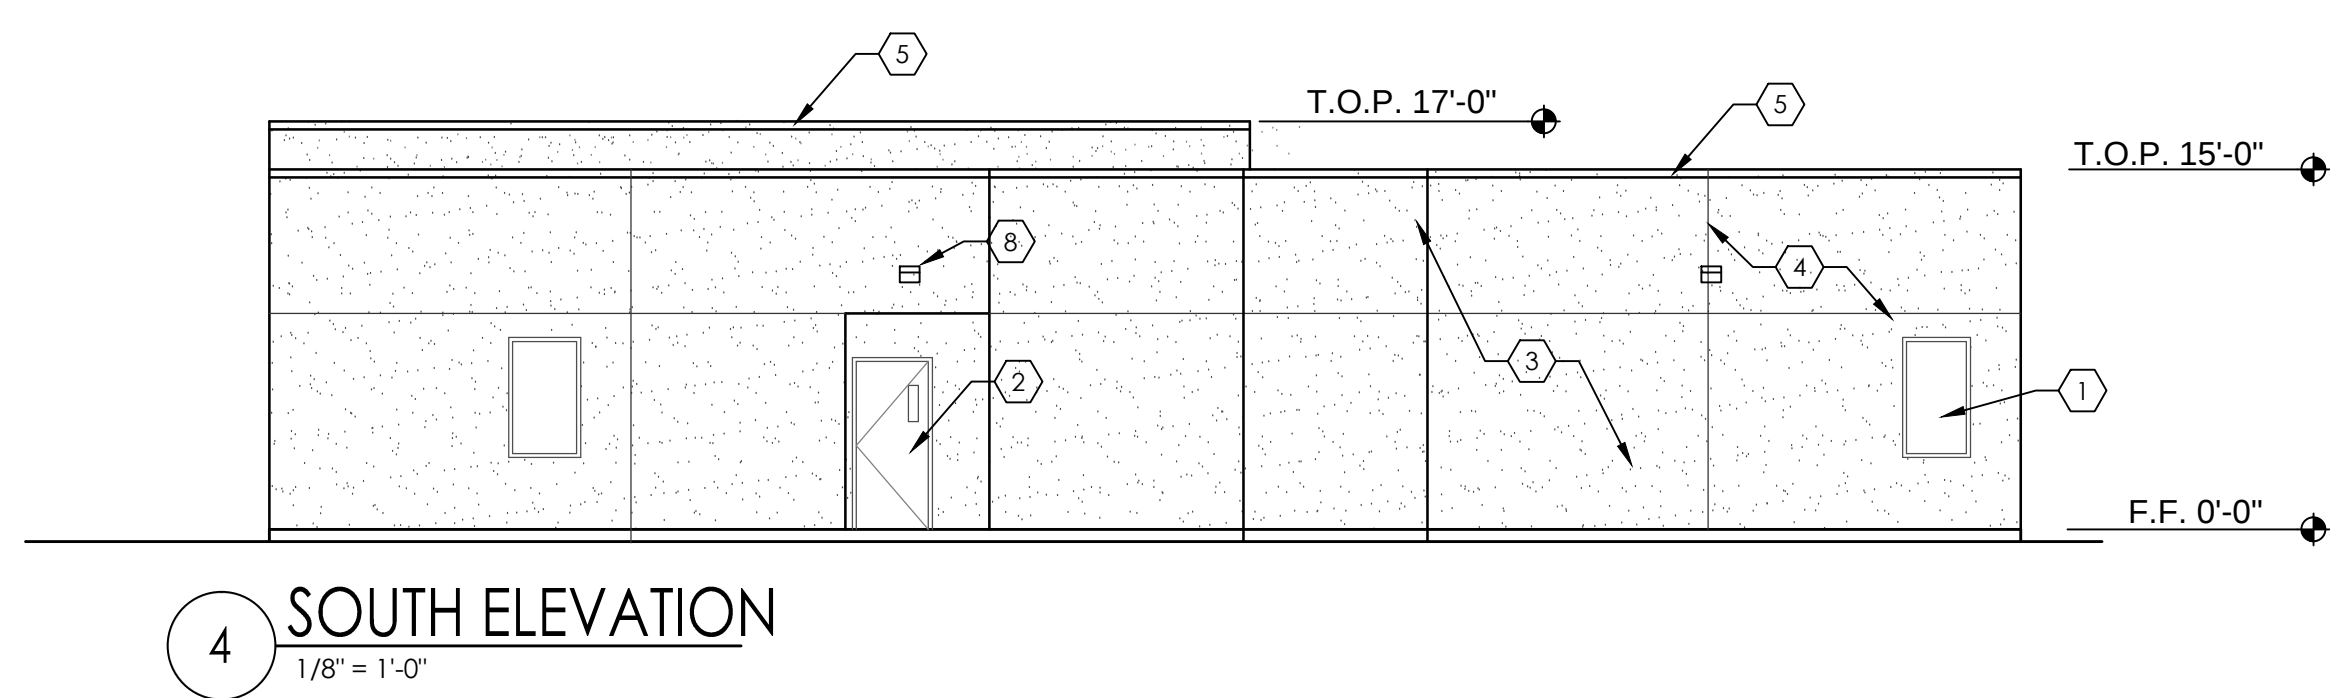

4 SOUTH ELEVATION
1/8" = 1'-0"

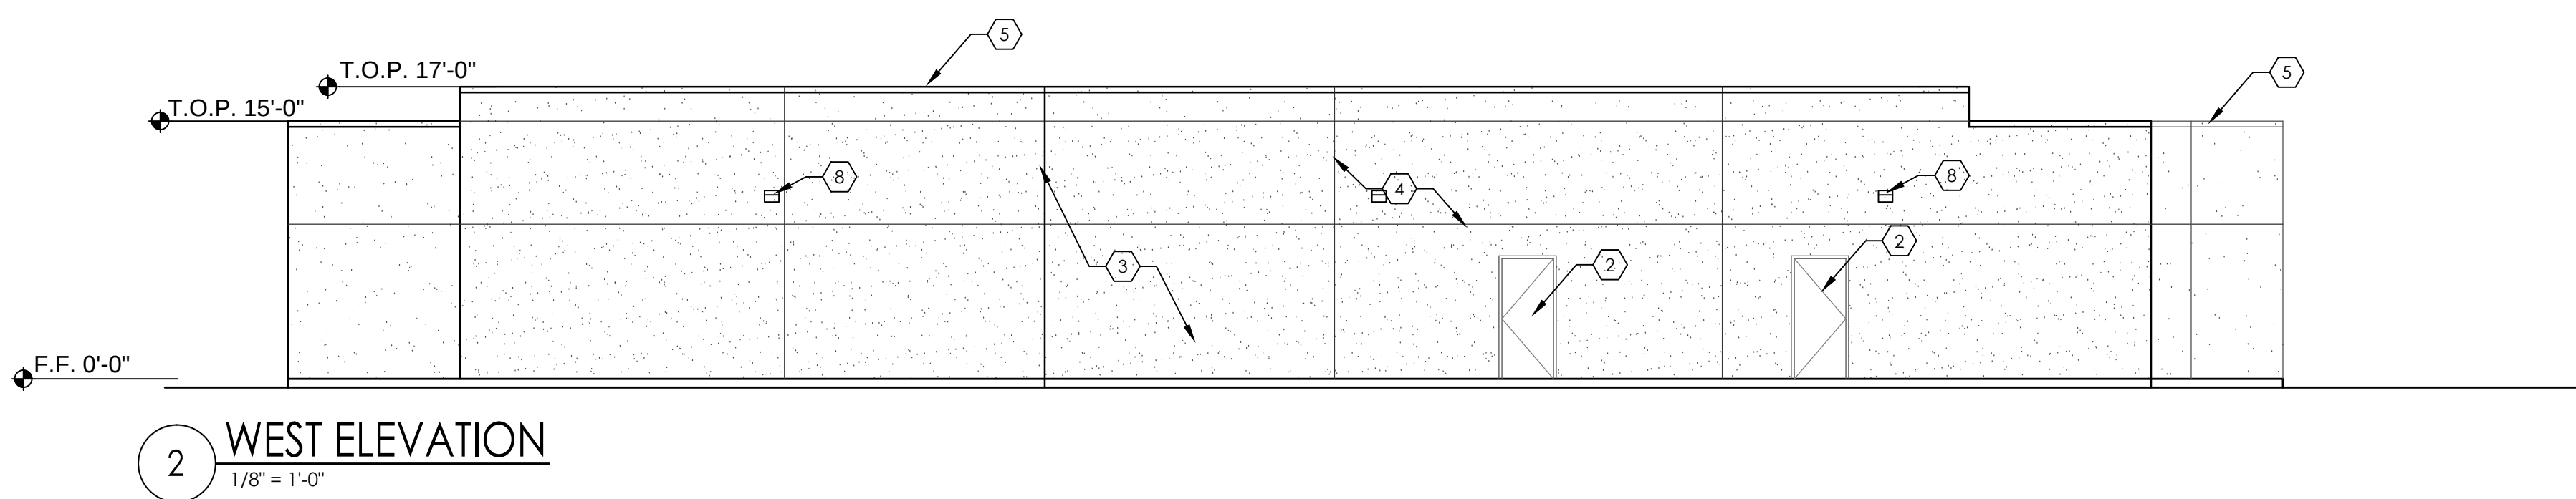

2 WEST ELEVATION
1/8" = 1'-0"

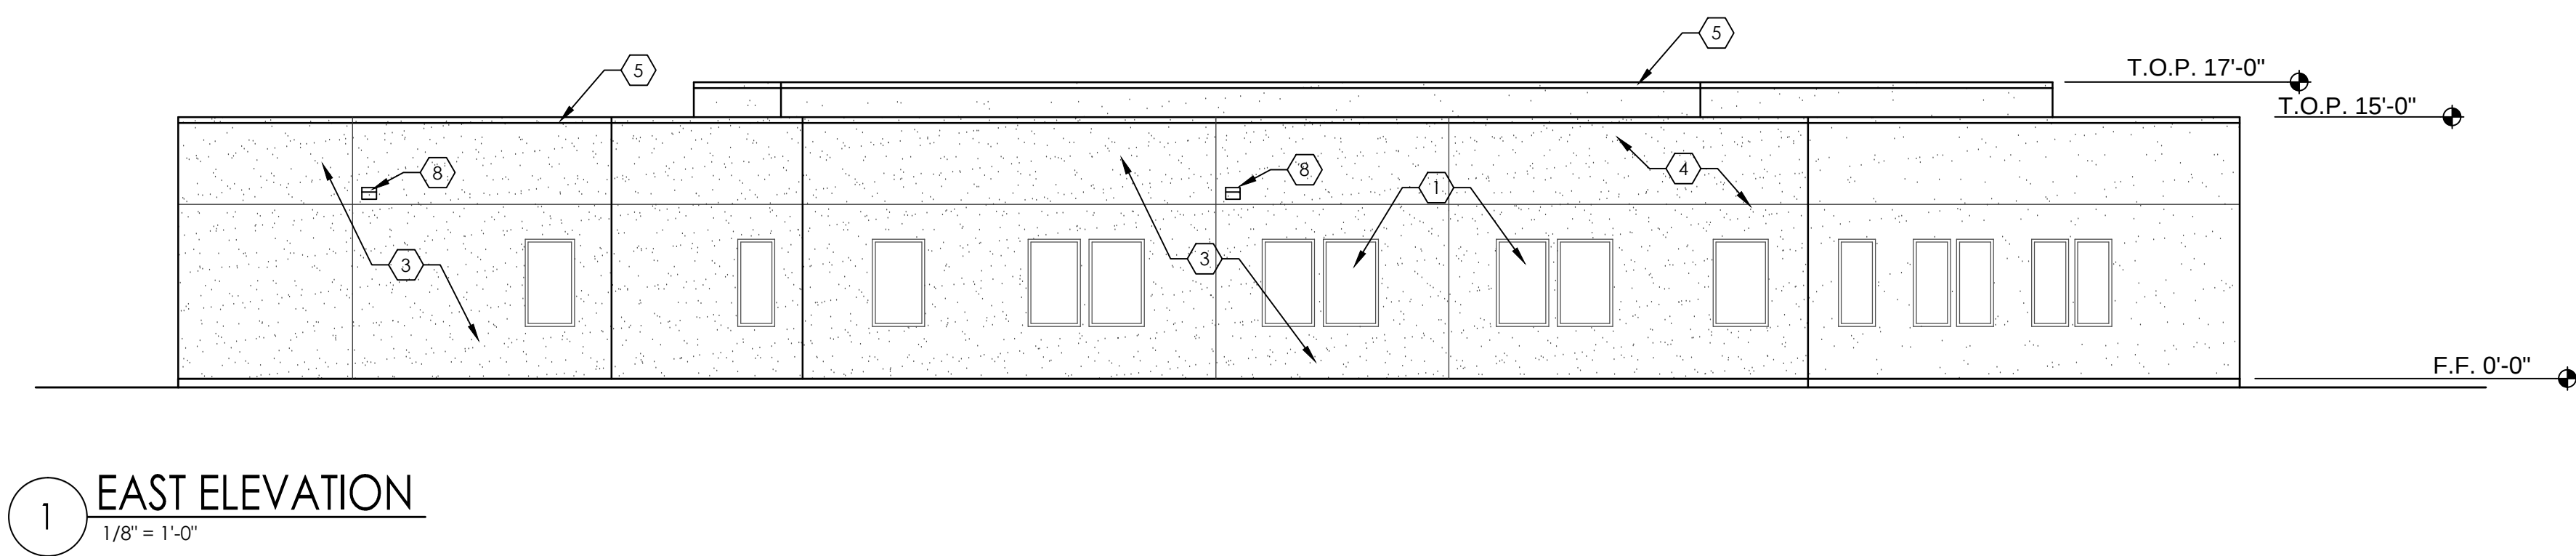

1 EAST ELEVATION
1/8" = 1'-0"

- KEYED NOTES
1. ALUMINUM STOREFRONT GLAZING SYSTEM
 2. HOLLOW METAL INSULATED DOOR - PAINTED
 3. STUCCO FINISH SYSTEM
 4. STUCCO CONTROL JOINT
 5. METAL CAP FLASHING CONTINUOUS - PAINTED
 6. BUILDING NAME MIN. 18" HIGH LETTERS
 7. 'KNOX BOX' CONTRACTOR TO VERIFY LOCATION AND MOUNTING HEIGHT WITH FIRE MARSHAL
 8. WALL PACK LIGHT - SEE ELECTRICAL
 9. PREMISES IDENTIFICATION ADDRESS PER 2009 IFC, SEC. 505.

