






**KEYED NOTES**

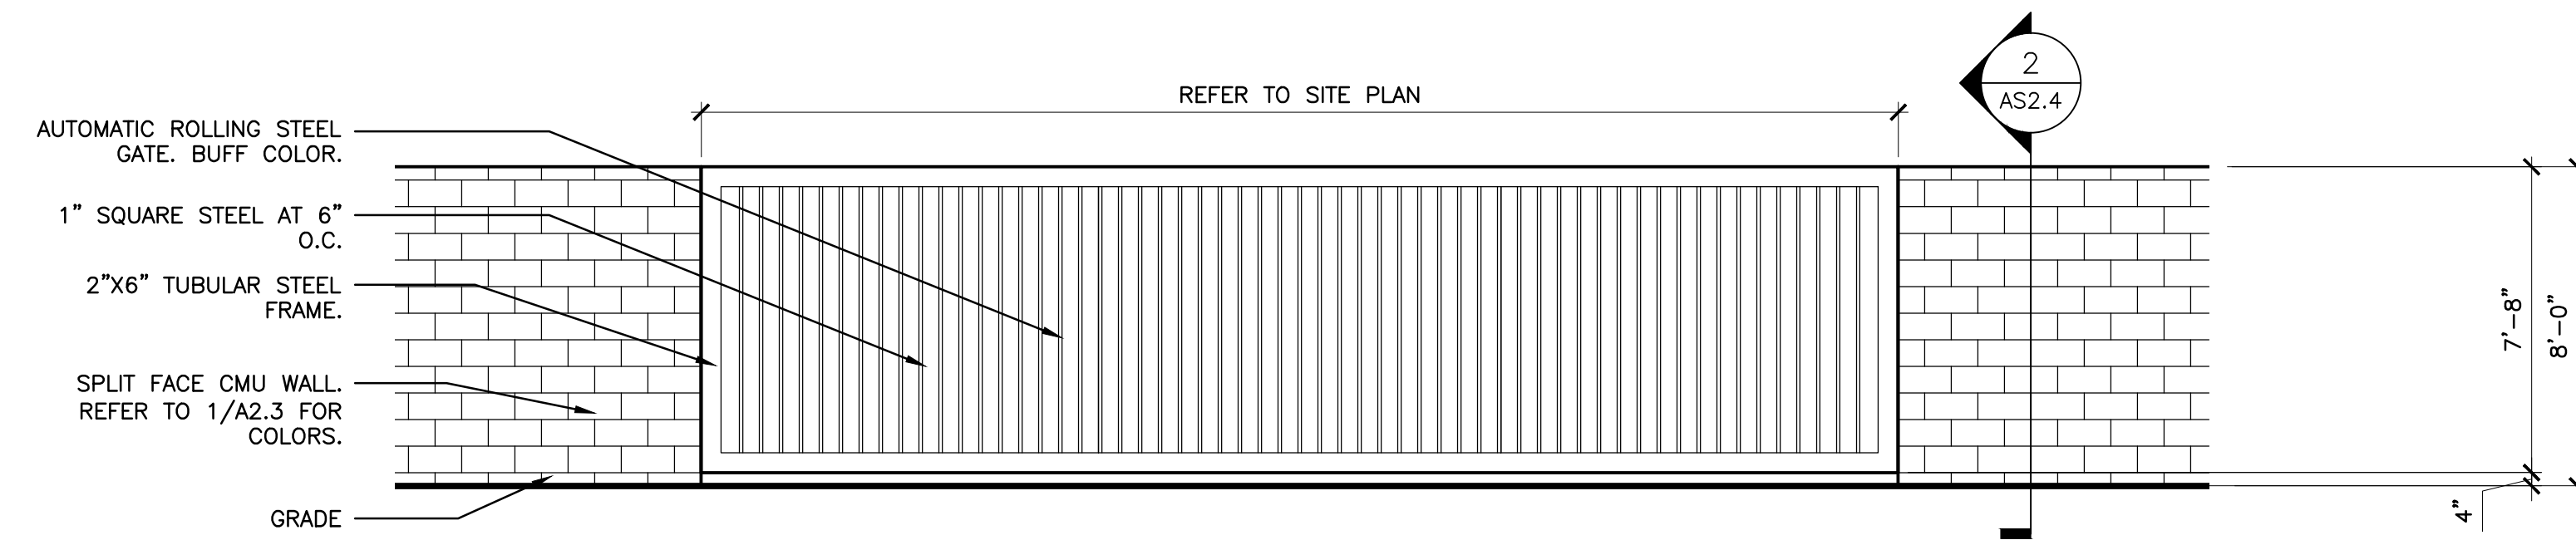



**STORAGE ENTRANCE GATE**

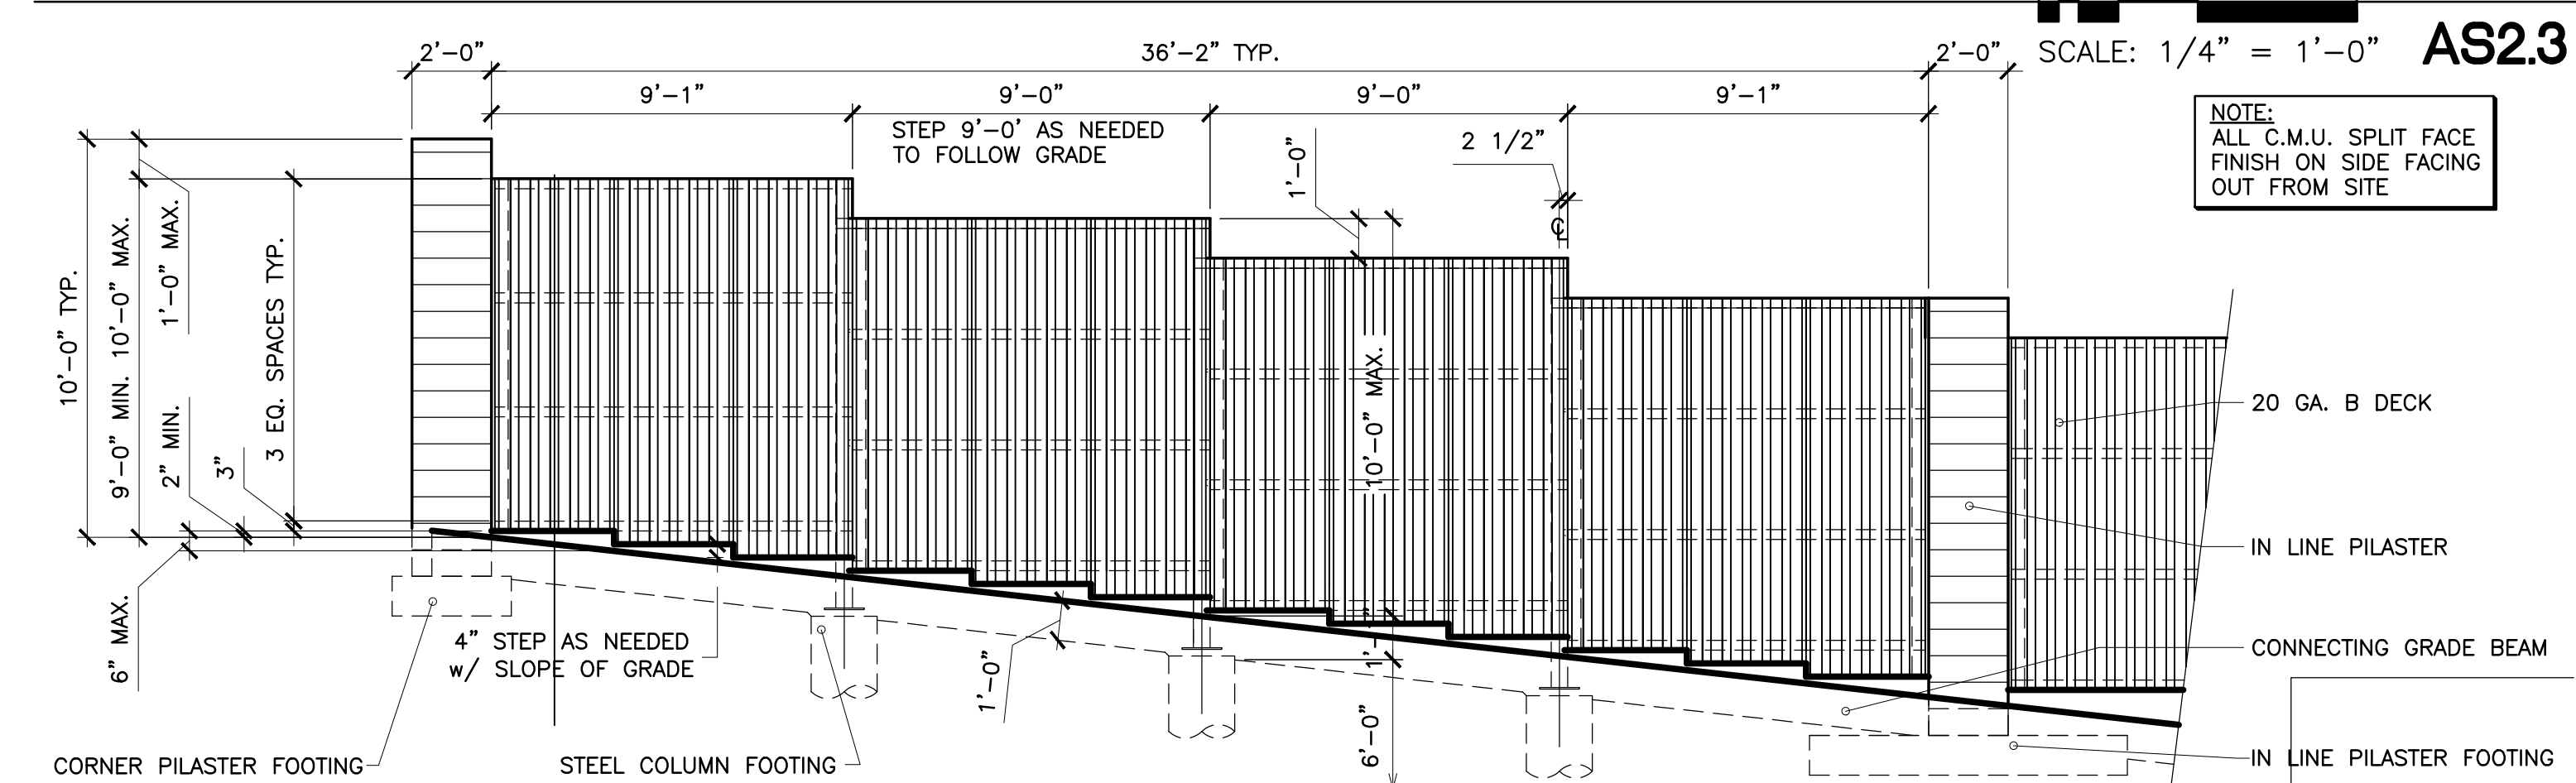


**10' FENCE ELEVATION**

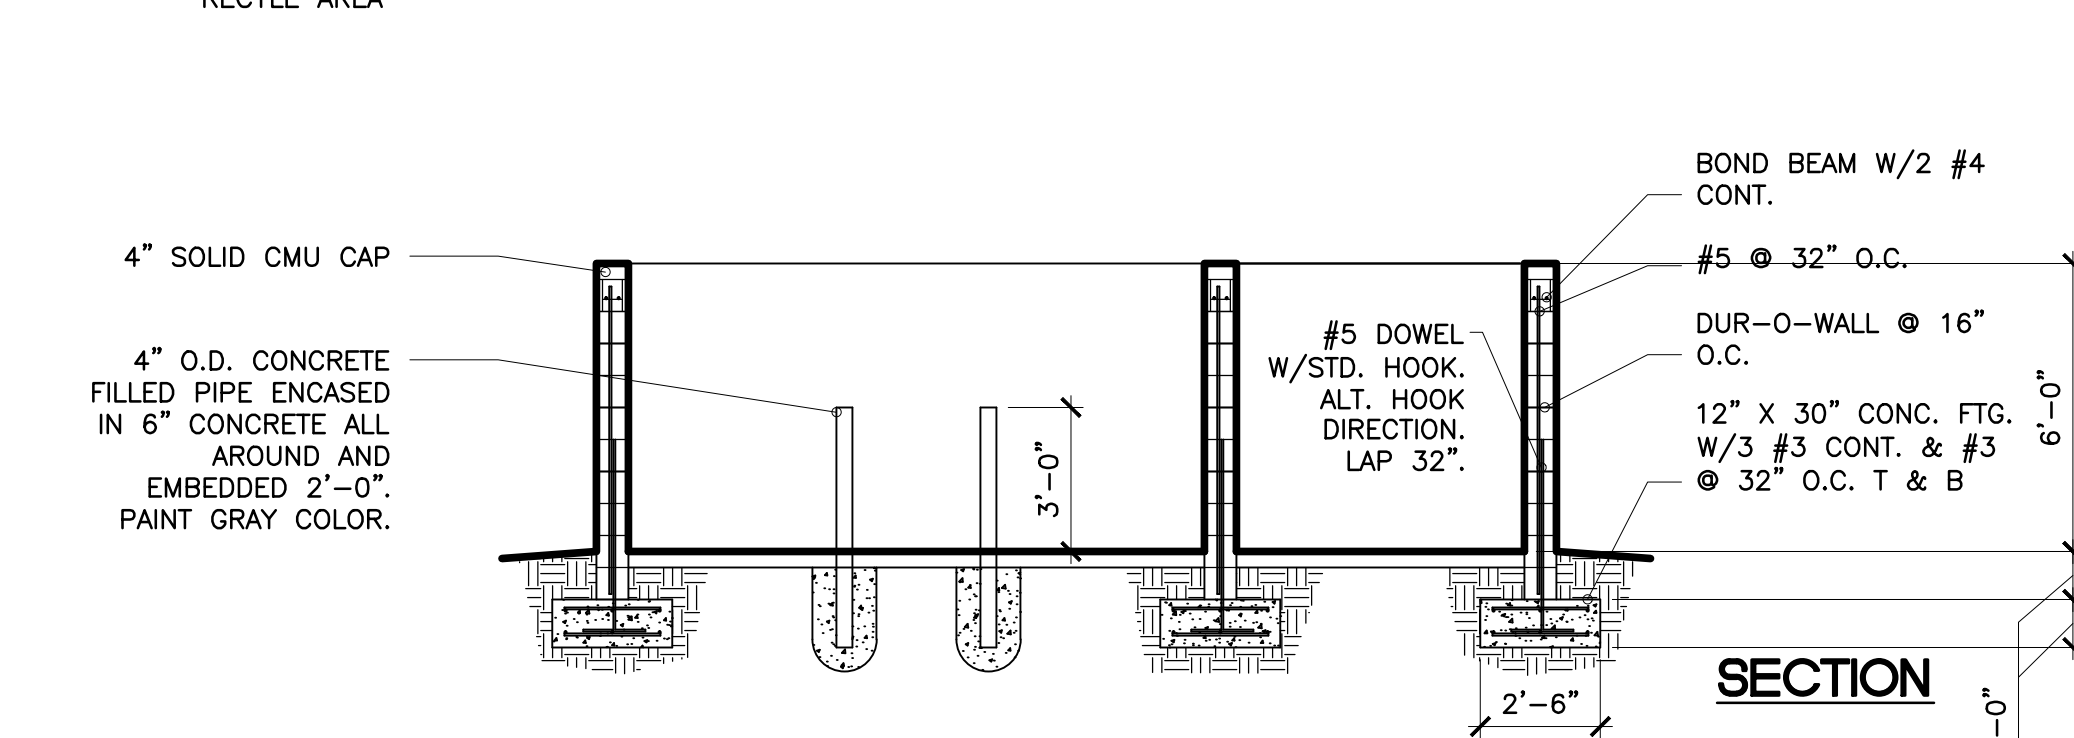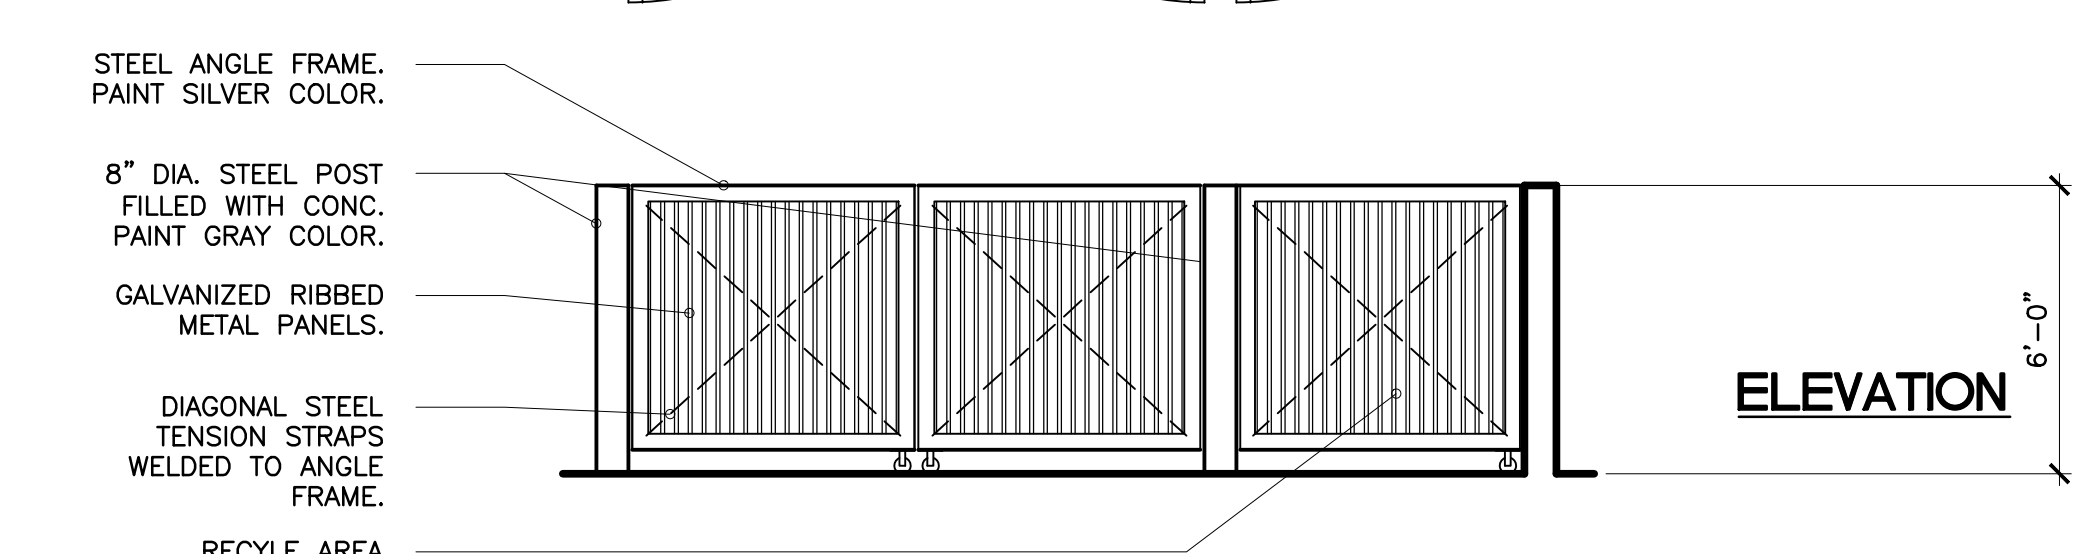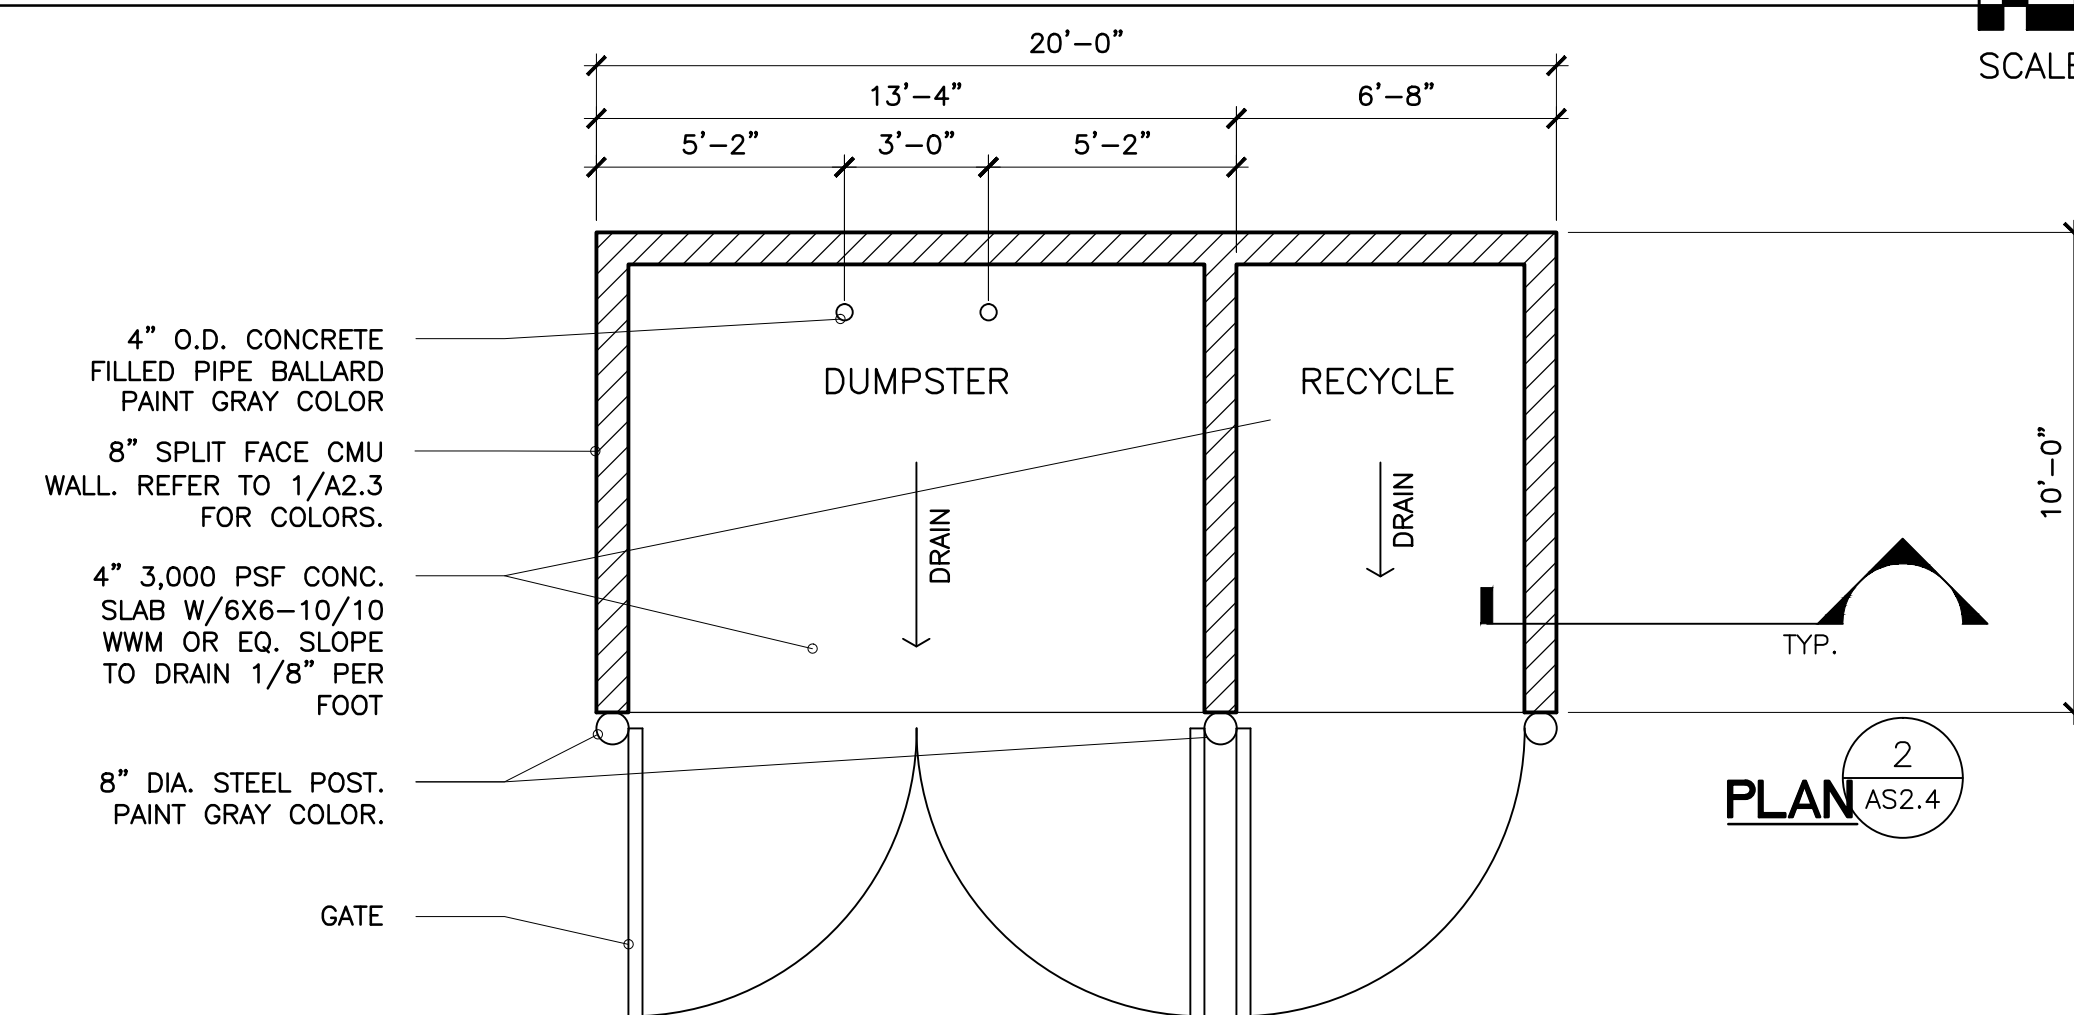



**TRASH ENCLOSURE DETAIL**

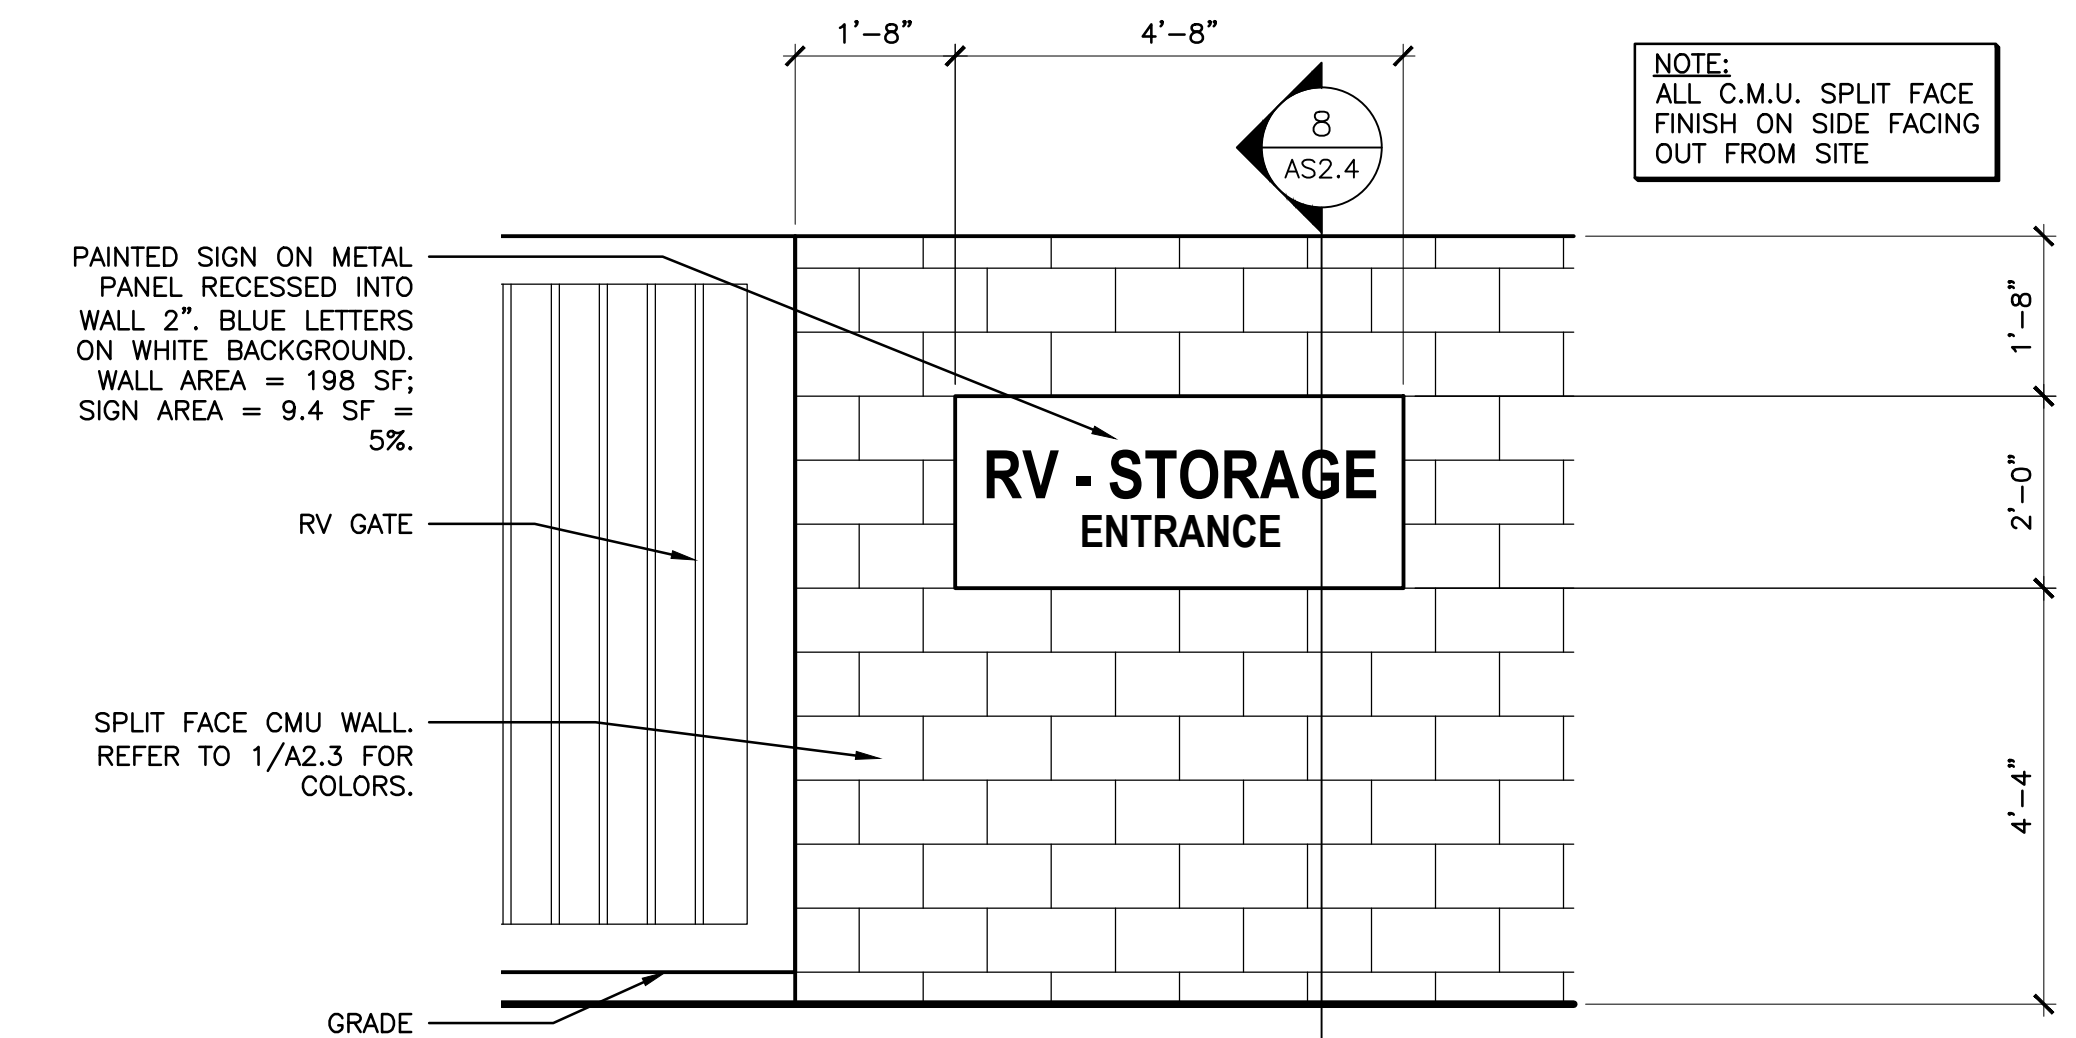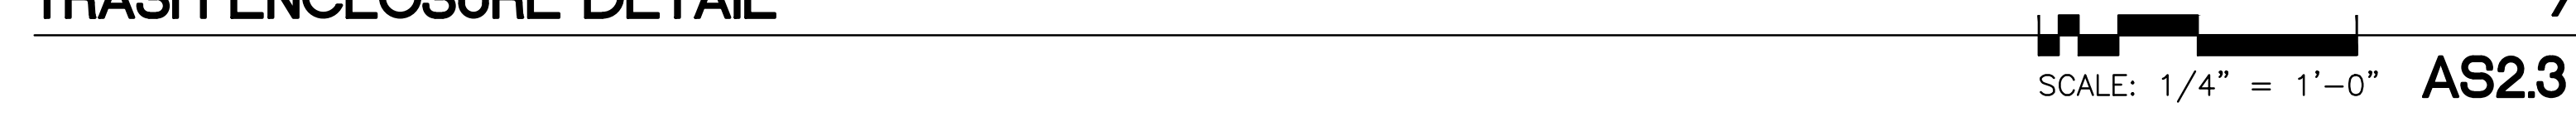

**RV ENTRY SIGN**

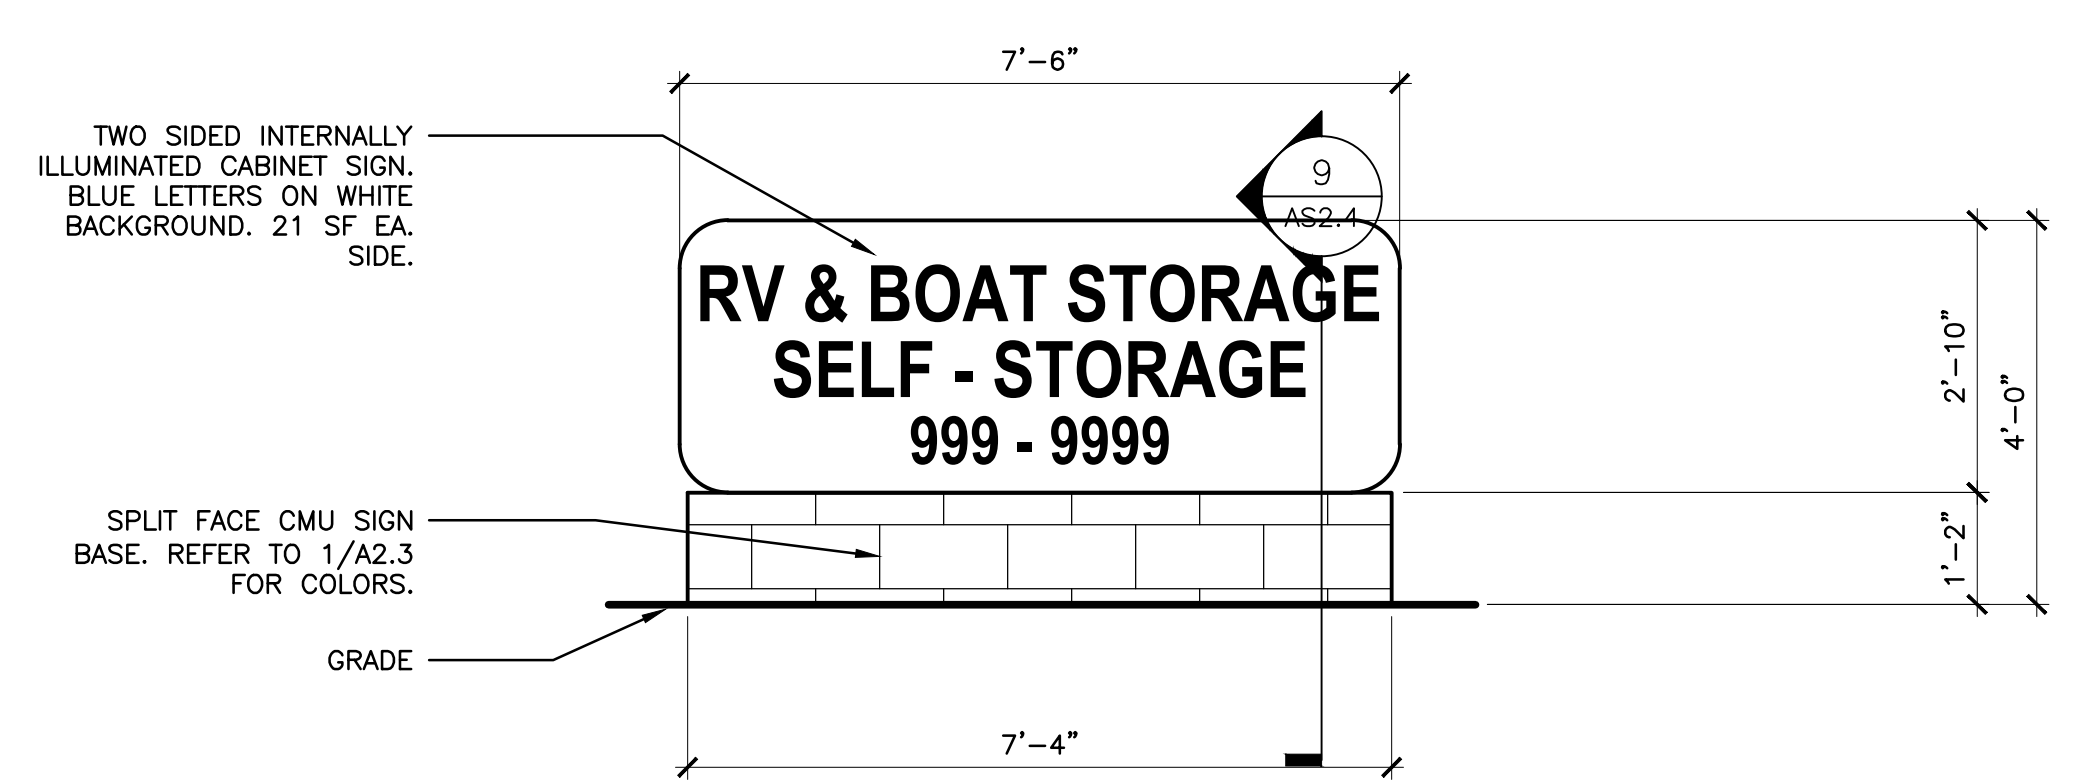

**MONUMENT SIGN**

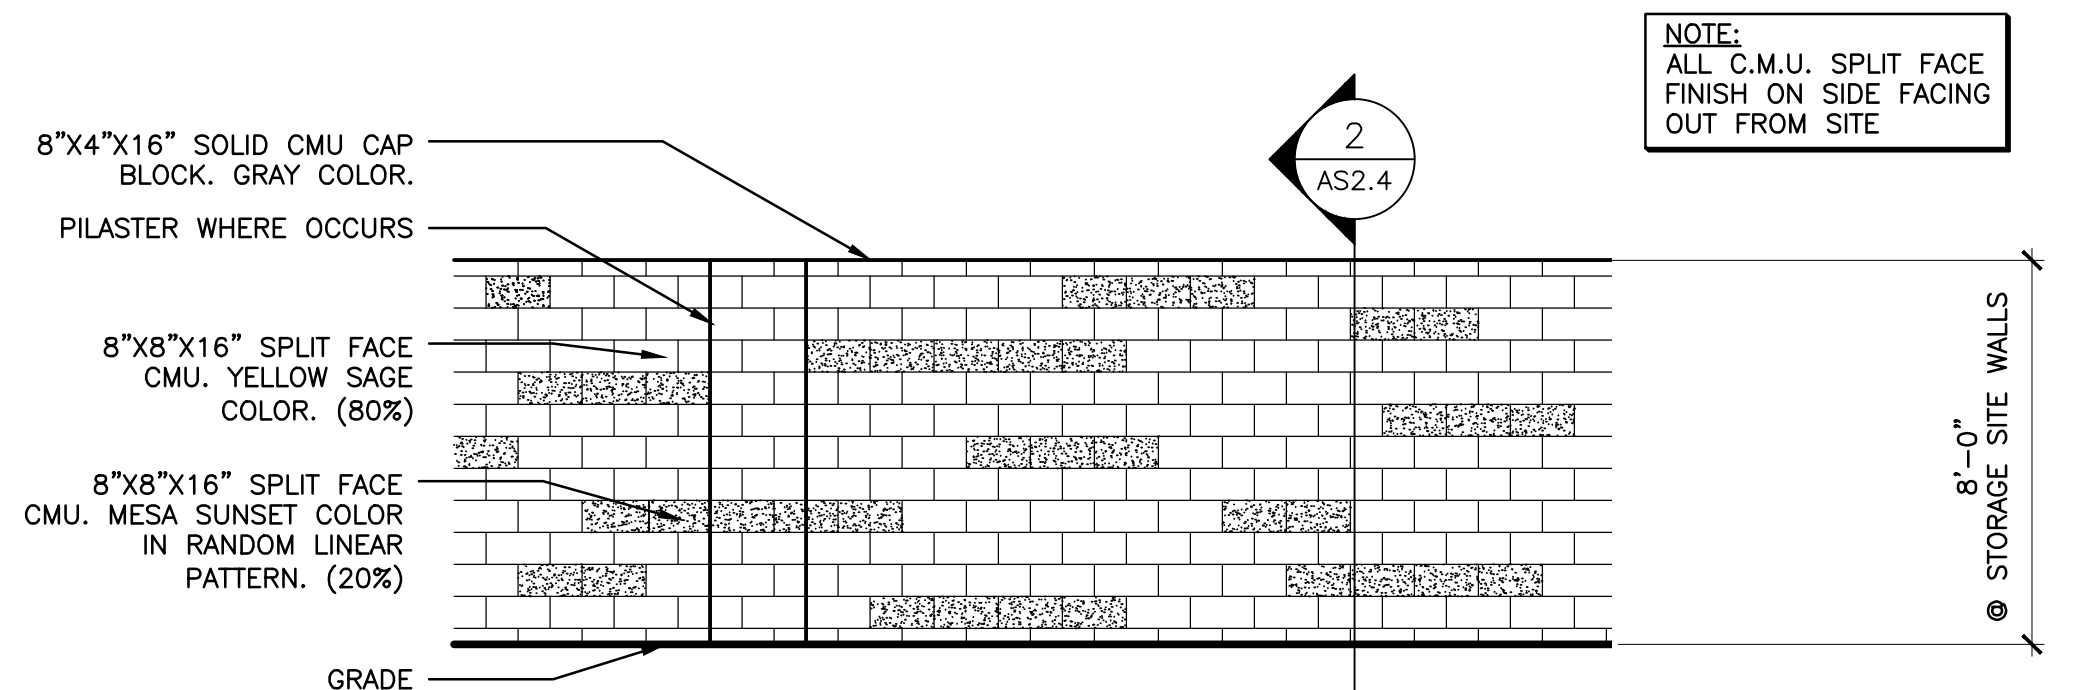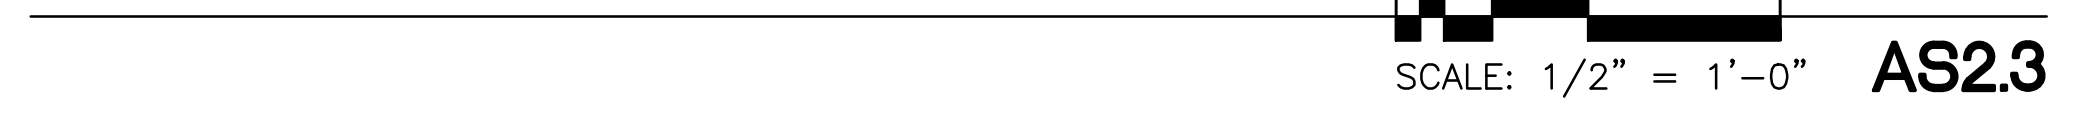

**CMU WALL PATTERN (TYPICAL)**



**JUNO**

ARCHITECTS

7925 Bosque ST. NW, Albuquerque, NM 87114 Ph. (505) 892-8453 Fax. (505)896-3438

PROJECT:  
**ALBUQUERQUE RV + BOAT STORAGE**  
2201 VISTA ORIENTE NW, ALBUQUERQUE, NM

SHEET TITLE:  
**SITE DETAILS**

NO.	REVISION	DATE

ARCHITECT STAMP      CONSULTANT STAMP      DATE:  
 KEVIN JUNO      No. 1600      12-20-16  
 No. 1600      PROJECT NO.      1614  
 SHEET NO.      **AS2.3**