



CITY OF ALBUQUERQUE

NORTH I-25 RECLAMATION/REUSE SYSTEM

NONPOTABLE SURFACE WATER RECLAMATION PROJECT

PUMP STATIONS AND RESERVOIRS

EL OSO GRANDE SITE

BUILDING INFORMATION

OWNER: CITY OF ALBUQUERQUE
PUBLIC WORKS DEPARTMENT
WATER UTILITY DIVISION
5501 PINO AVE. NE
ALBUQUERQUE, NM 87109
TEL: (505) 857-8200

ADDRESS: WESTERN 1/2 OF RESIDENTIAL TRACT F
ACADEMY PLACE SUBDIVISION

CURRENT ZONING: R-2
PROPOSED ZONING: R-1
CONSTRUCTION:

BUILDING AREA
PROPOSED NONPOTABLE RESERVOIR 6,362 SQ. FT.
PROPOSED NONPOTABLE PUMP STATION 1,870 SQ. FT.

LOT AREA: 51,574 SQ. FT. (1.18 AC.)

EPC FILE NO.: 02EPC-00824
DRB NO.: 1001993
02DRB-01960

INDEX OF DRAWINGS

SHEET NO.	TITLE OF SHEET
1	TITLE SHEET
2	DIMENSIONED SITE PLAN - EL OSO GRANDE
3	SITE LANDSCAPING PLAN - EL OSO GRANDE
4	CONCEPTUAL GRADING PLAN - EL OSO GRANDE
5	BUILDING ELEVATIONS - EL OSO GRANDE
6	SITE ELEVATIONS - EL OSO GRANDE

~~CHAIR~~
ALBUQUERQUE DEVELOPMENT REVIEW BOARD

Bruce L. Bihun 1-14-03
CITY ENGINEER

N/A
A.M.A.F.C.A.

Christina Sandoval 1/8/03
PARKS & RECREATION

Richard D. Dunt 1-08-03
TRAFFIC ENGINEER

Roger A. Green 1-08-03
UTILITIES DEVELOPMENT DIVISION
CITY OF ALBUQUERQUE PUBLIC WORKS

Shawn Malton
CITY PLANNER

Michael Holton SUSD

DATE _____

DATE _____

DATE _____

DATE _____

DATE _____

DATE _____

DATE _____

DATE _____

DATE _____

DATE _____

DATE _____


DATE _____

PROJECT 1001993


CH2MHILL
6001 Indian School Rd, N.E., SUITE 350
Albuquerque, New Mexico 87110
(505) 884-5600

REV	SHEETS	CITY ENGINEER	DATE	USER DEPARTMENT	DATE	USER DEPARTMENT	DATE
ENGINEERS STAMP & SIGNATURE		APPROVALS		ENGINEER		DATE	
		DRC Chairman		APPROVED FOR CONSTRUCTION			
		Transportation					
		Water/Wastewater					
		Hydrology					
		CIP					
		Const. Mngmt.		City Engineer		Date	
		City Project No.		5762.07		Sheet 1 of 6	
						DRAWING NO.	

AFD PLANS CHECKING OFFICE
924-3611
APPROVED/DISAPPROVED
HYDRANT (C) ONLY
SIGNATURE & DATE

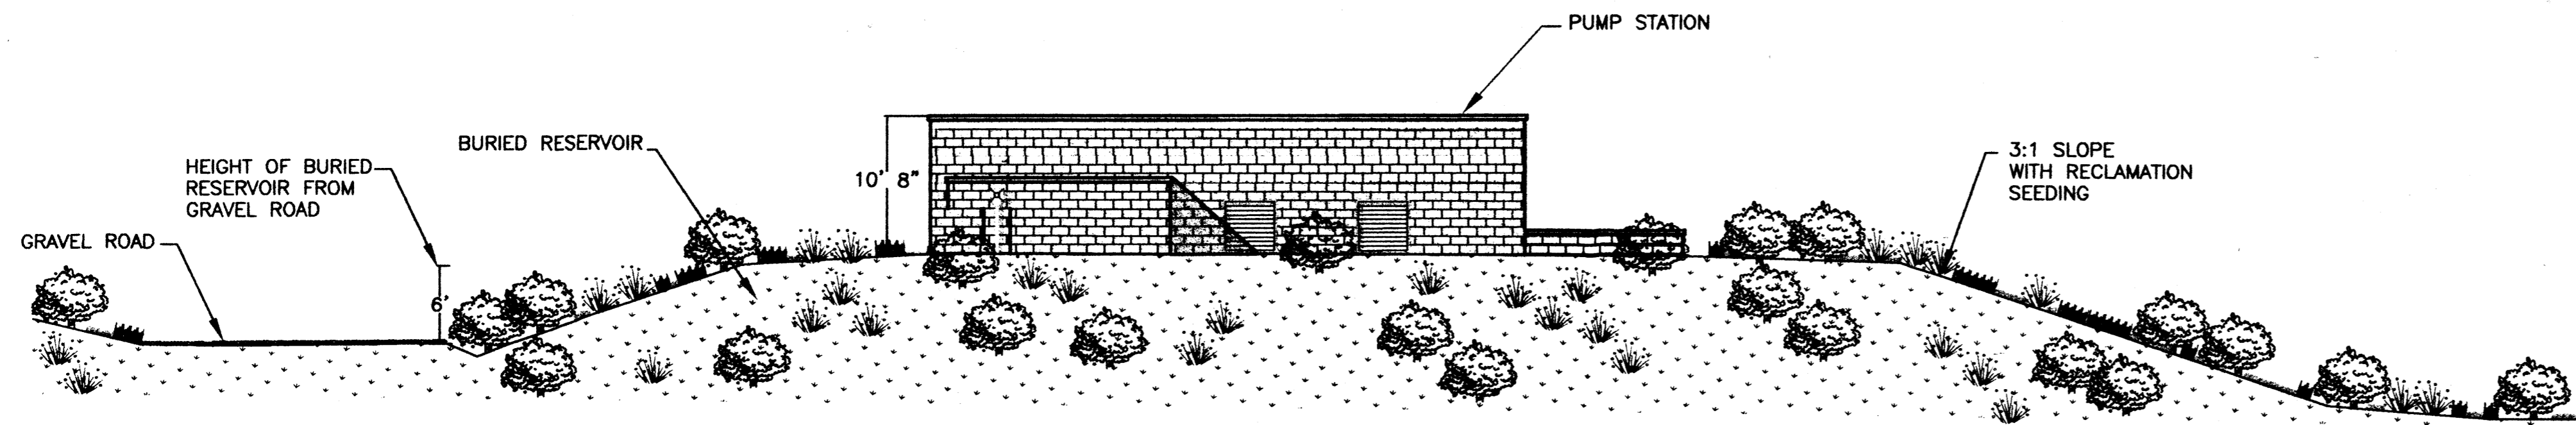

NORTH ELEVATION-(A-A)

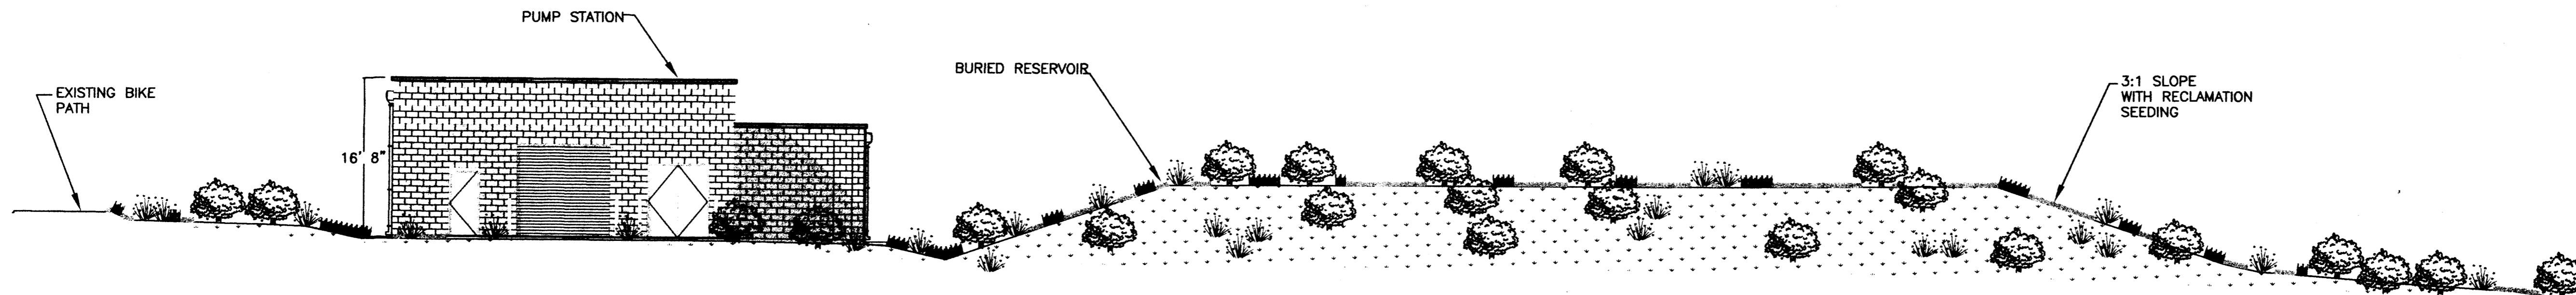

EAST ELEVATION-(B-B)



SCALE: 1" = 10'

CH2MHILL
 6001 Indian School Rd, N.E., SUITE 350
 Albuquerque, New Mexico 87110
 (505) 884-5600

CITY OF ALBUQUERQUE
 PUBLIC WORKS DEPARTMENT
 ENGINEERING DIVISION

TITLE: NPSWRP PUMP STATIONS AND RESERVOIRS
 SITE ELEVATIONS-EL OSO GRANDE

Design	Review	Committee	City Engineer	Approval	Mo./Day/Yr.	Mo./Day/Yr.
CITY PROJECT NO. 5762.07					Zone Map No. F-21	SHEET 6 OF 6 DRAWING NO.

148973 NP 06 SP
 02004-PL-EOG.dwg
 1"=10'
 5/23/02

PREPARED BY:

 5150 A SAN FRANCISCO NE
 ALBUQUERQUE, NM 87109
 PHONE: 505-822-8200
 FAX: 505-822-8282
 E-MAIL: mail@sites-sw.com
 WEB: www.sites-sw.com
 PLANNING
 LANDSCAPE ARCHITECTURE
 MARKET ANALYSIS

REVISIONS
 NO. DATE BY
 0 5/23/02 ML
 1 5/23/02 ML
 2 5/23/02 TG

AS BUILT INFORMATION		
CONTRACTOR	DATE	
INSPECTOR'S NAME	DATE	
FIELD CHANGE BY	DATE	
VERIFICATION BY	DATE	
CORRECTED BY	DATE	
RECORDED BY	DATE	
MICRO FILM INFORMATION		
NO.	DATE	
BENCH MARKS		
SURVEY INFORMATION		
FIELD NO.	BY	DATE
NO.	BY	DATE
ENGINEER'S SEAL		
REVISIONS	BY	DATE
DESIGN	ML	5/23/02
DRAWN BY	ML	5/23/02
CHECKED BY	TG	5/23/02