

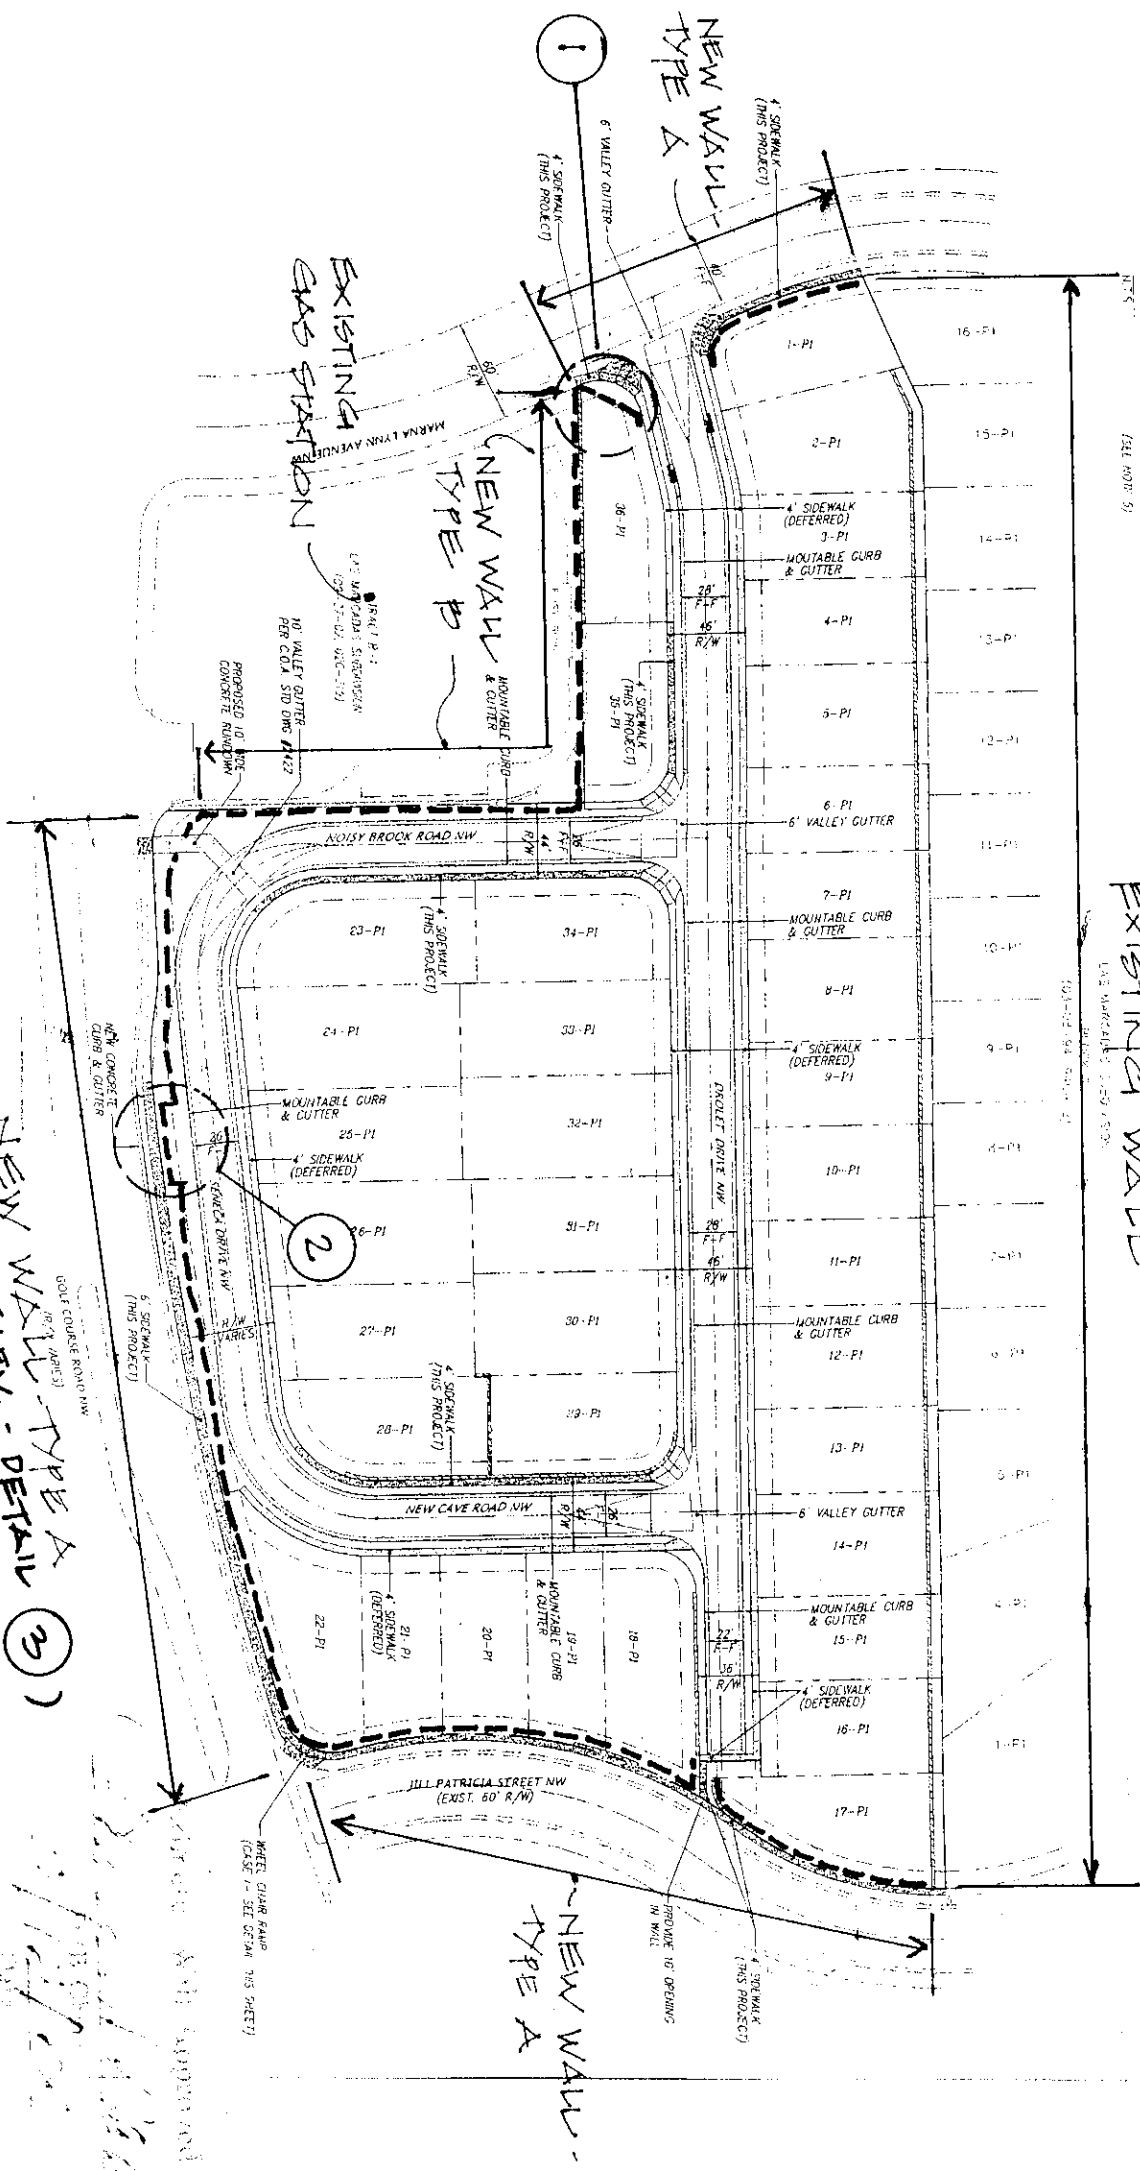


(SEE NEW WALL TYPE A
DETAIL (3))

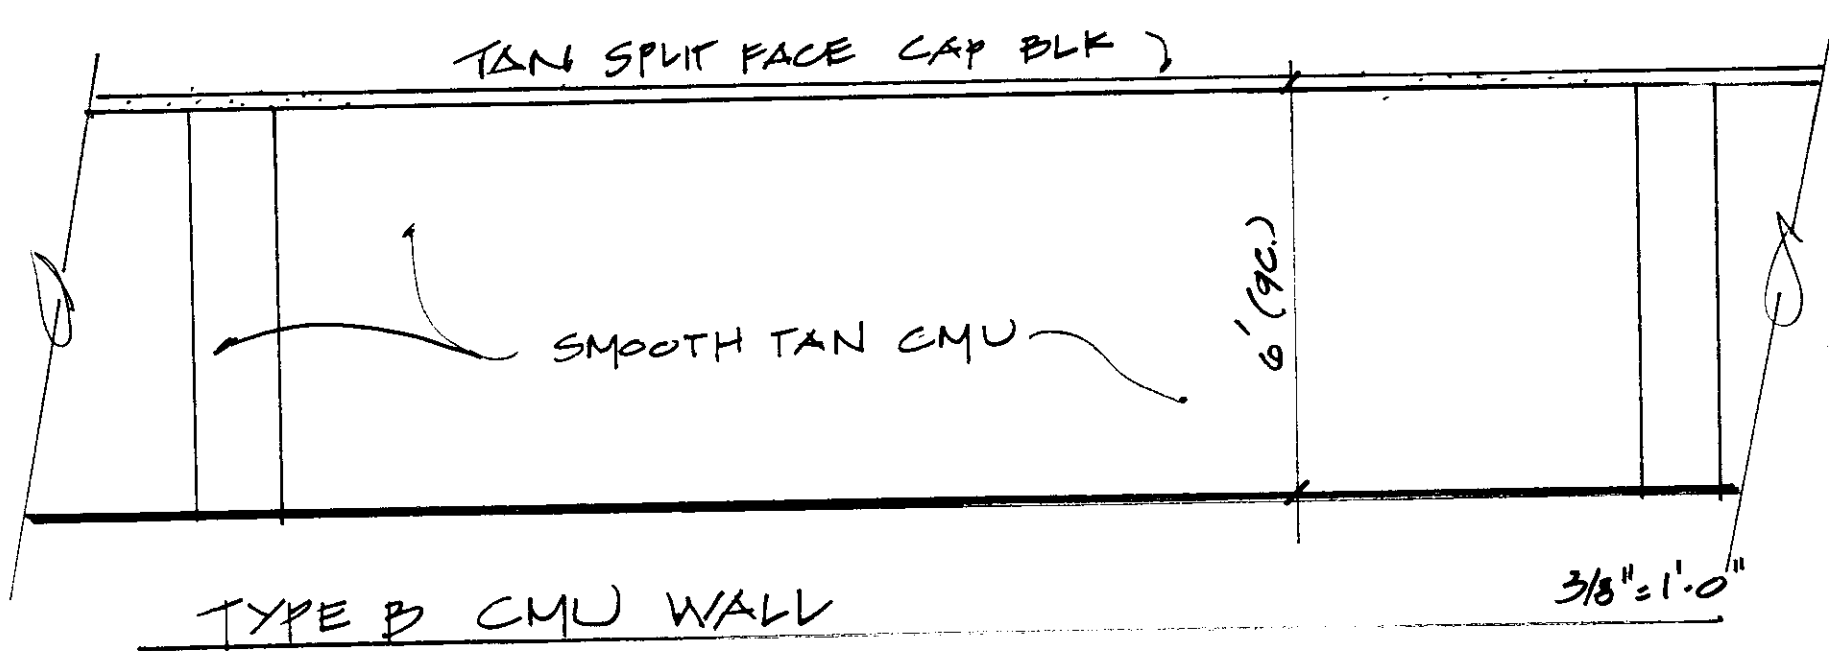


LAS MARCADAS SUBDIVISION


DPB PROJECT # 1002050
 ZONE ATLAS C-12, GOLF COURSE &
 JILL PATRICIA ST.

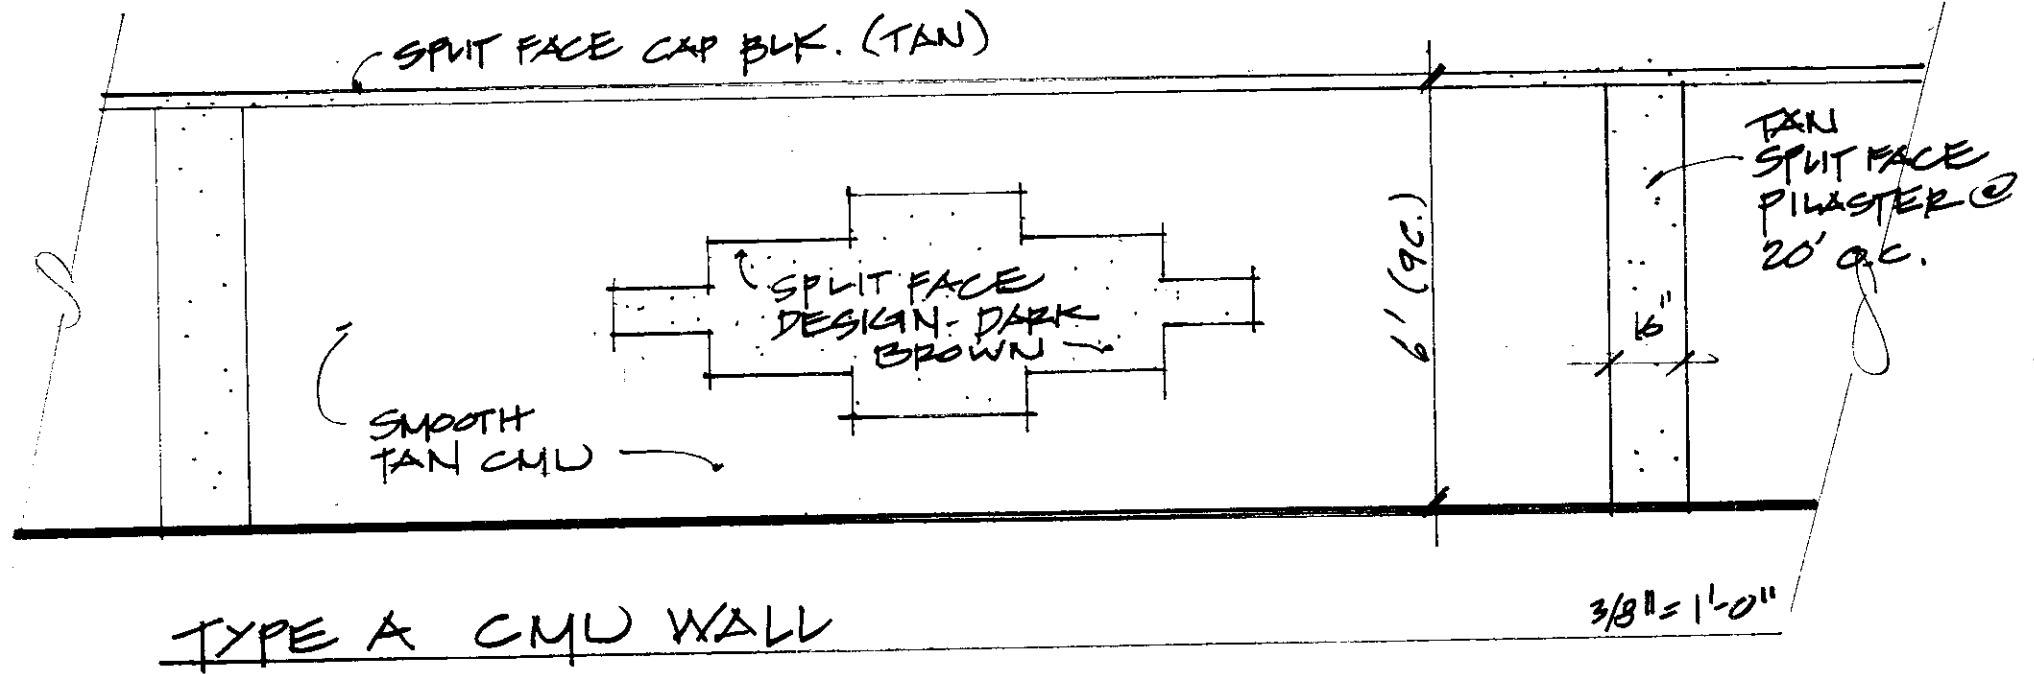

LAS MARCADAS SUBDIVISION
 DPB PROJECT # 1002050

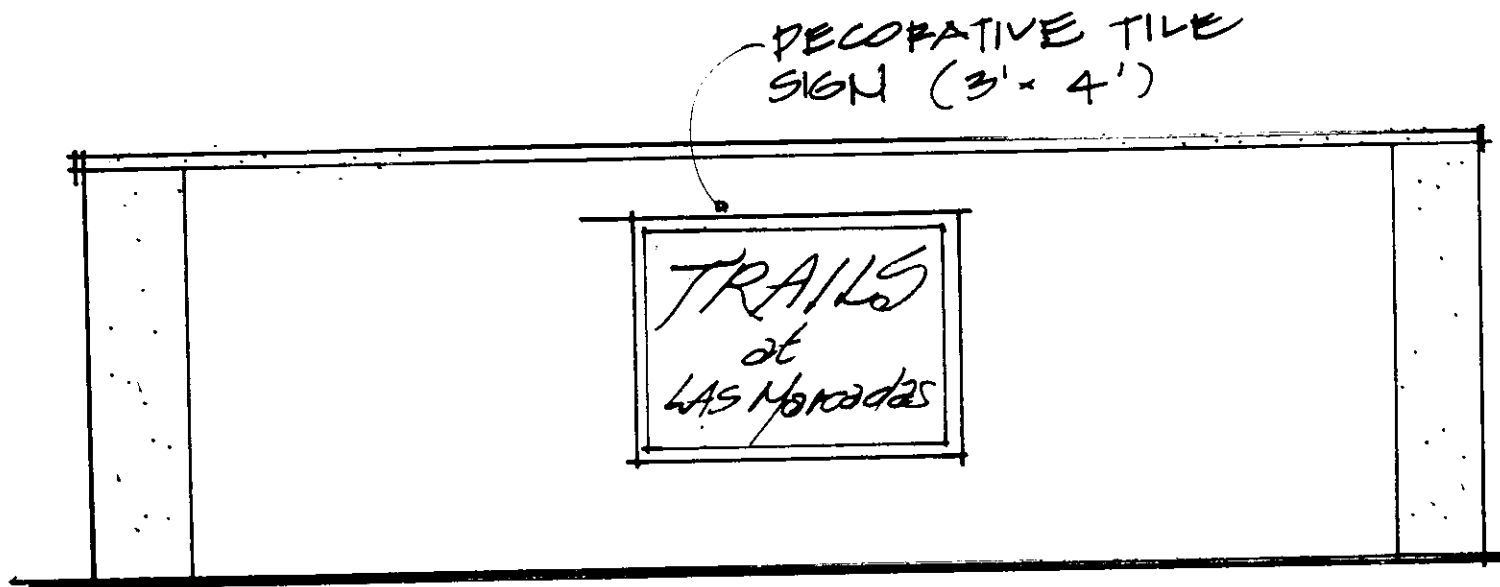

① ENTRY SIGN (WALL TYPE A)

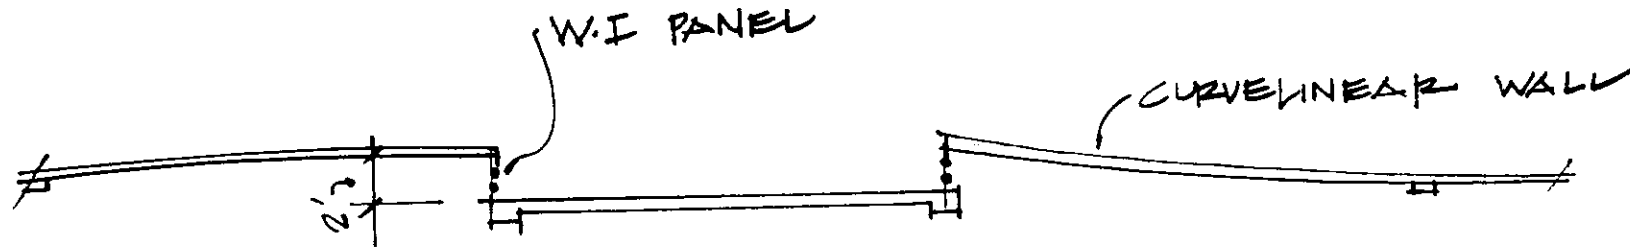

② OFFSET PANEL (ALONG GOLF COURSE RD. - WALL TYPE A)

LAS MARCADAS SUBDIVISION
DPB PROJECT # 1002050

DPB PROJECT # 1002050

LAS MARCASAS SUBDIVISION

