


ZAPL15

NEAREST INTERSECTION  
YALE BLVD & KATHERINE AVE

KATHRYN AVE.

YALE BLVD.


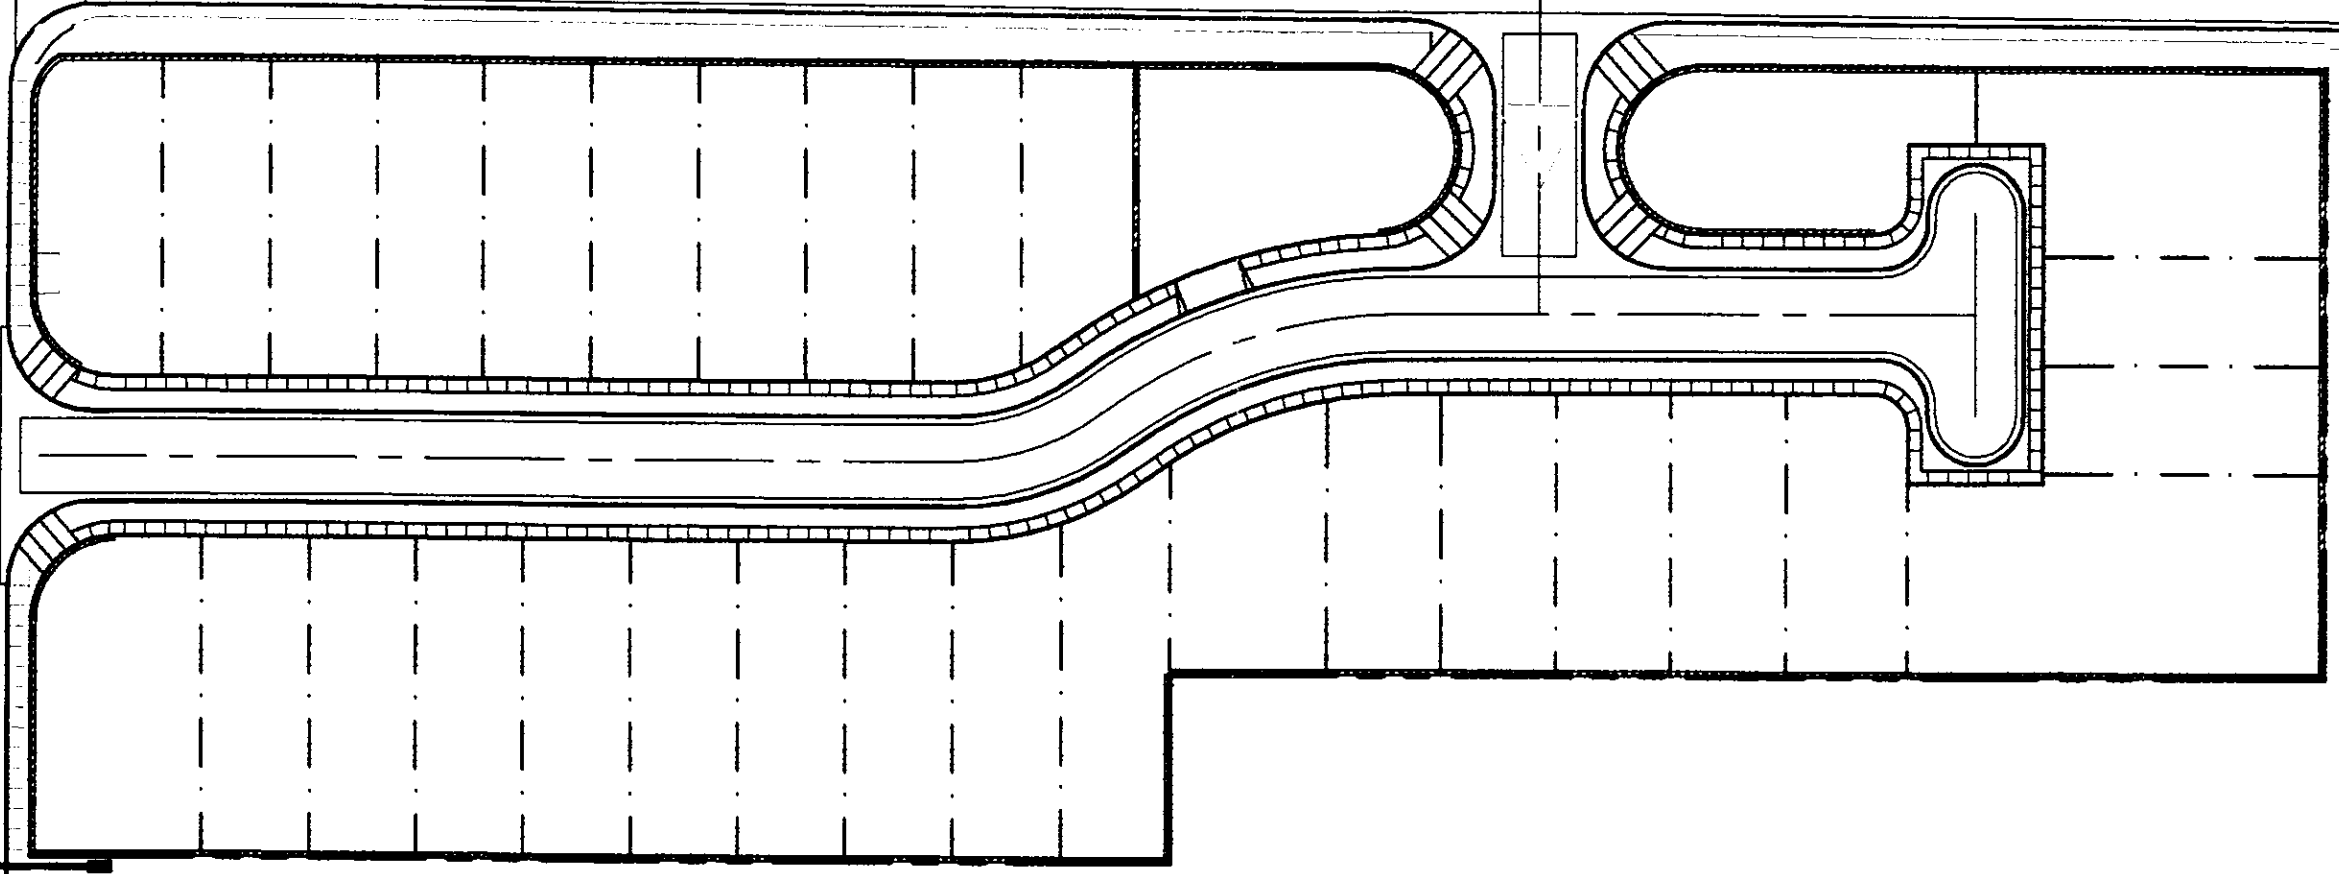



Project # 1002110

LEGEND

- BOUNDARY LINE
- - - EXISTING BOUNDARY LINE
- CENTERLINE
- RIGHT-OF-WAY
- ▬ SIDEWALK
- ▬ PROPOSED RETAINING WALL
- ▬ PROPOSED SCREEN WALL
- ▬ PROPOSED LOT LINE
- ▬ PROPOSED CURB AND GUTTER
- - - EXISTING CURB AND GUTTER

Retaining Wall approved  
*[Signature]*  
 JBB Date  
 2/15/06  
 Date

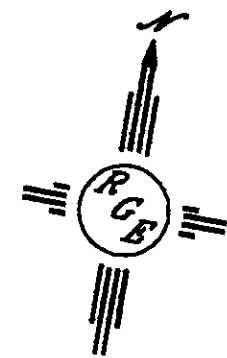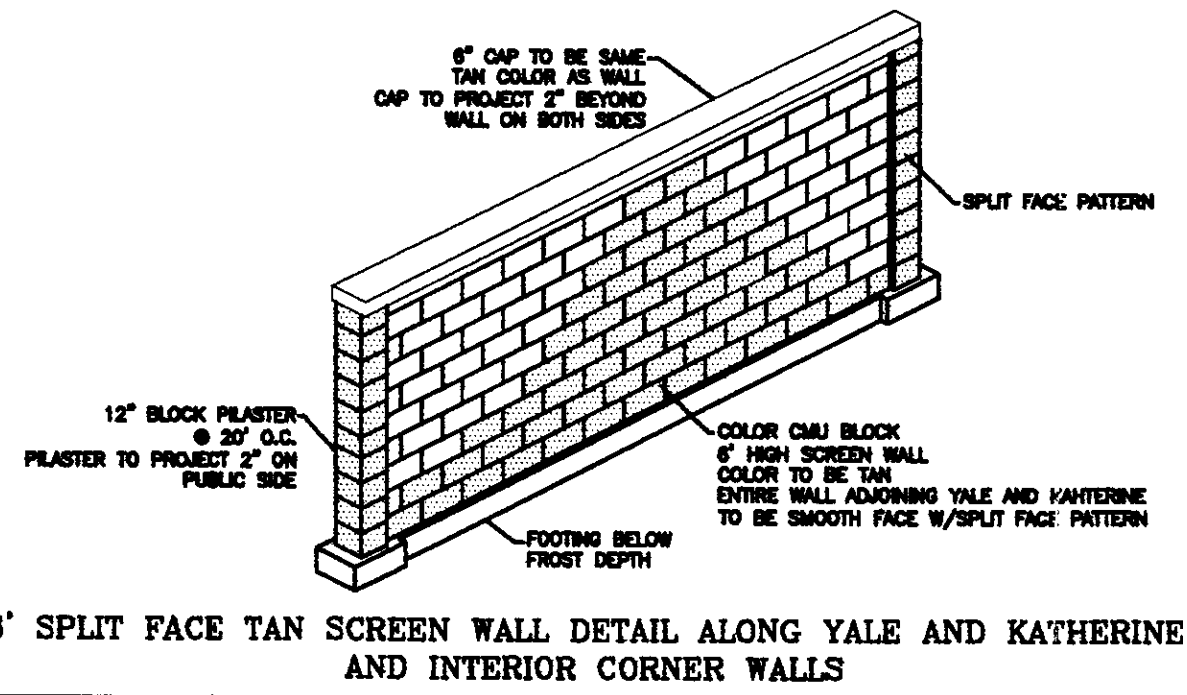

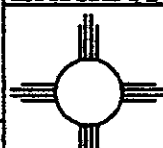ENGINEER'S SEAL	UNIVERSITY CROSSINGS	DRAWN BY WCNJ
	WALL EXHIBIT	DATE 1-18-08
DAVID SOULE P.E. #14522	 <b>Rio Grande Engineering</b> 1006 CENTRAL AVENUE SE SUITE 201 ALBUQUERQUE, NM 87106 (505) 871-0880	2007-0808-11-18-08
		SHEET #
		JOB # 2537

NTS