


Perimeter Wall Approved
Sharon Watson
 D.B. Chair
 3/29/04
 Date

ENTRY WALL AND FENCE PLAN
N.T.S.

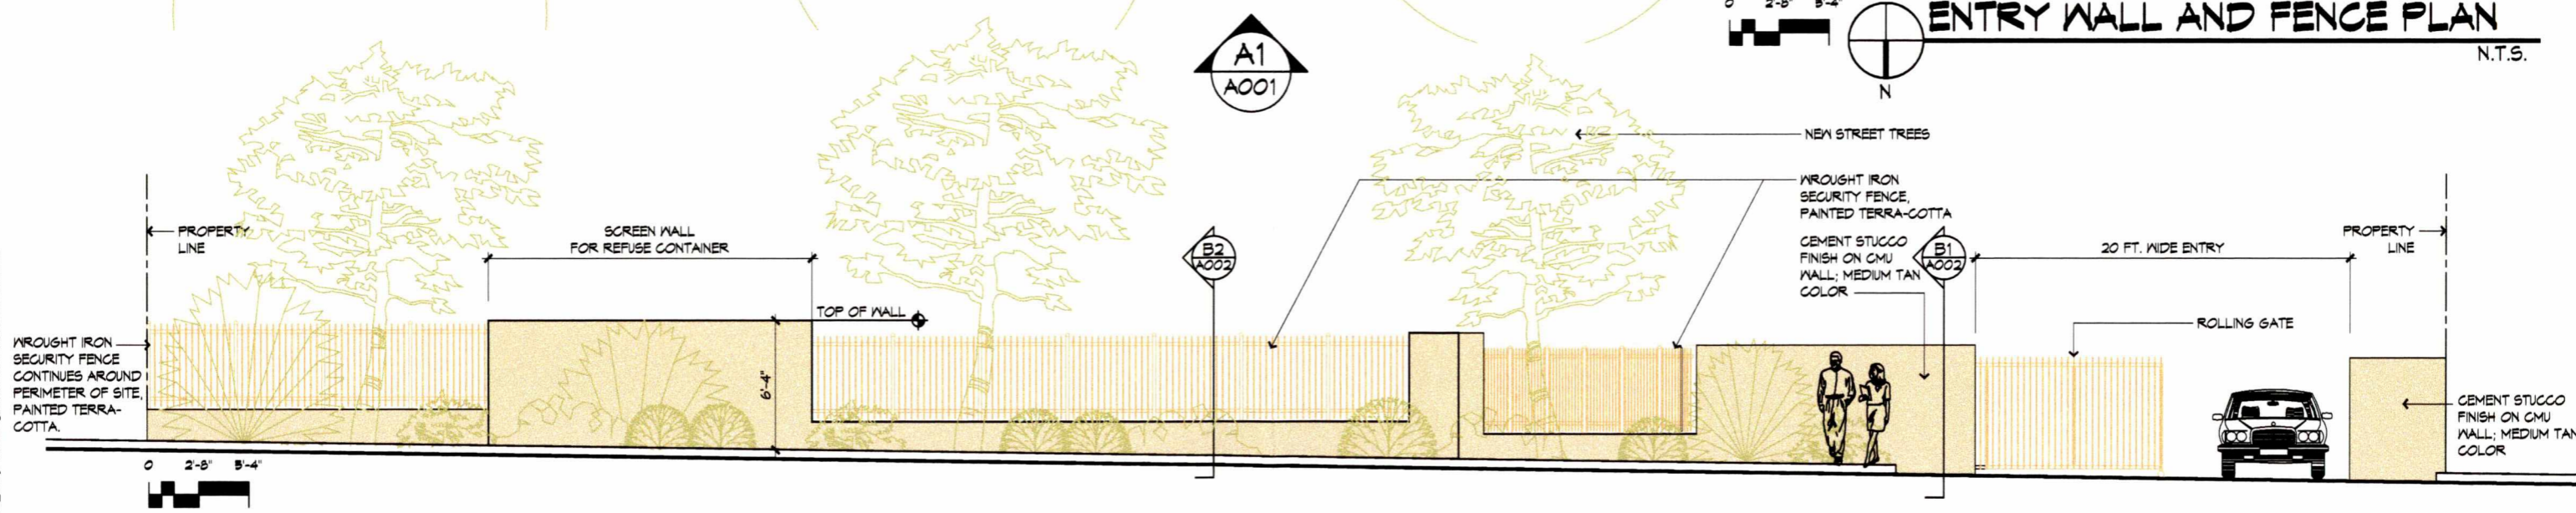

A1 ENTRY WALL AND FENCE ELEVATION
N.T.S.


S:\04019 Barrett House Shelter\Drawings\A-E_EntryFence.dwg, 03/08/2004 02:57:17 PM, melanie

Dekker/Perich/Sabatini
 architecture
 interiors
 planning
 engineering

6801 Jefferson NE
 Suite 100
 Albuquerque, NM 87109


505 761-9700
 fax 761-4222
 dps@dpsabq.com

DRB PROJECT # 1002333 ZONE MAP J-21 CONSTITUTION/EUBANK	ENTRY WALL AND FENCE DETAILS	
BARRETT HOUSE	DRAWN BY DKM	SCALE AS SHOWN
10300 CONSTITUTION N.E. ALBUQUERQUE, NEW MEXICO	REVIEWED BY DKM	A001 OF
	DATE ISSUED 3.8.04	
	PROJECT NO.	

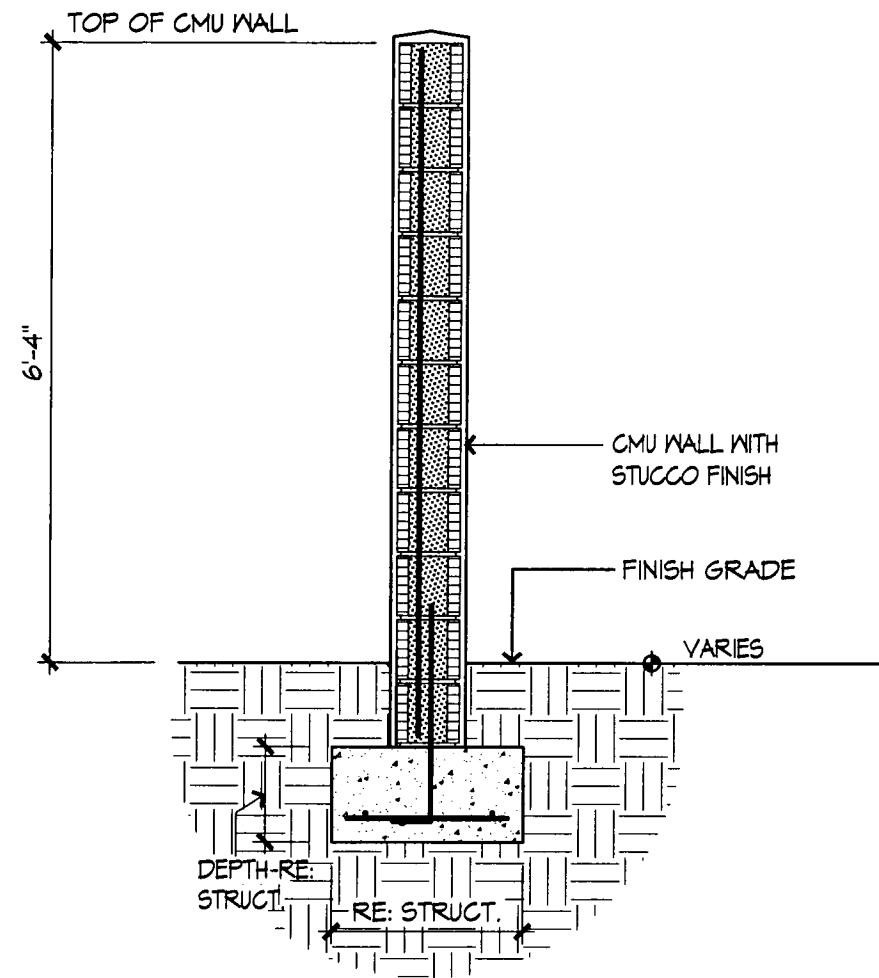

B1 SITE WALL DETAIL

1/2" = 1'-0"

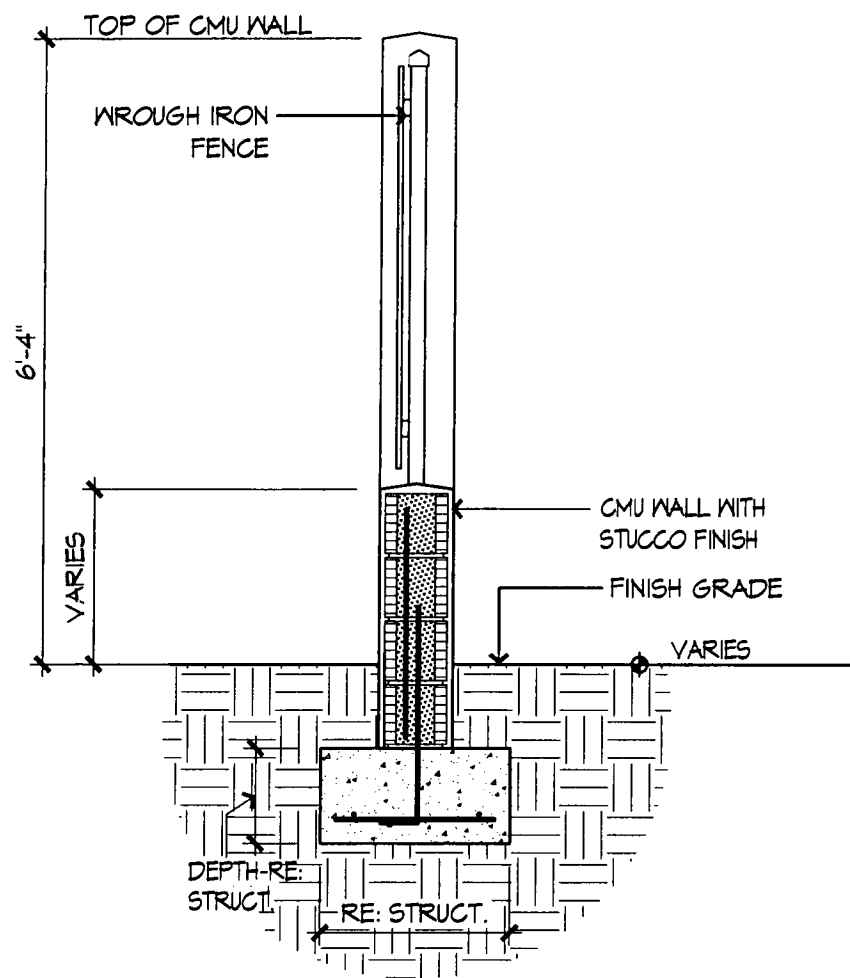

B2 PRIVACY FENCE DETAIL

1/2" = 1'-0"

S:\04019 Barrett House Shelter Drawings\04019-EntryWall.dwg, 03/08/2004 01:35:37 PM, dnam



Dekker/Perich/Sabatini

6801 Jefferson NE
Suite 100
Albuquerque, NM 87109

architecture
interiors
planning
engineering
505 761-9700
fax 761-4222
dps@dpsaba.com

DRB PROJECT # 1002333 ZONE MAP J-21 CONSTITUTION/EUBANK	ENTRY WALL AND FENCE DETAILS	
BARRETT HOUSE	DRAWN BY DKM	SCALE AS SHOWN
10300 CONSTITUTION N.E. ALBUQUERQUE, NEW MEXICO	REVIEWED BY DKM	A002 OF
	DATE ISSUED 3.8.04	
	PROJECT NO.	