


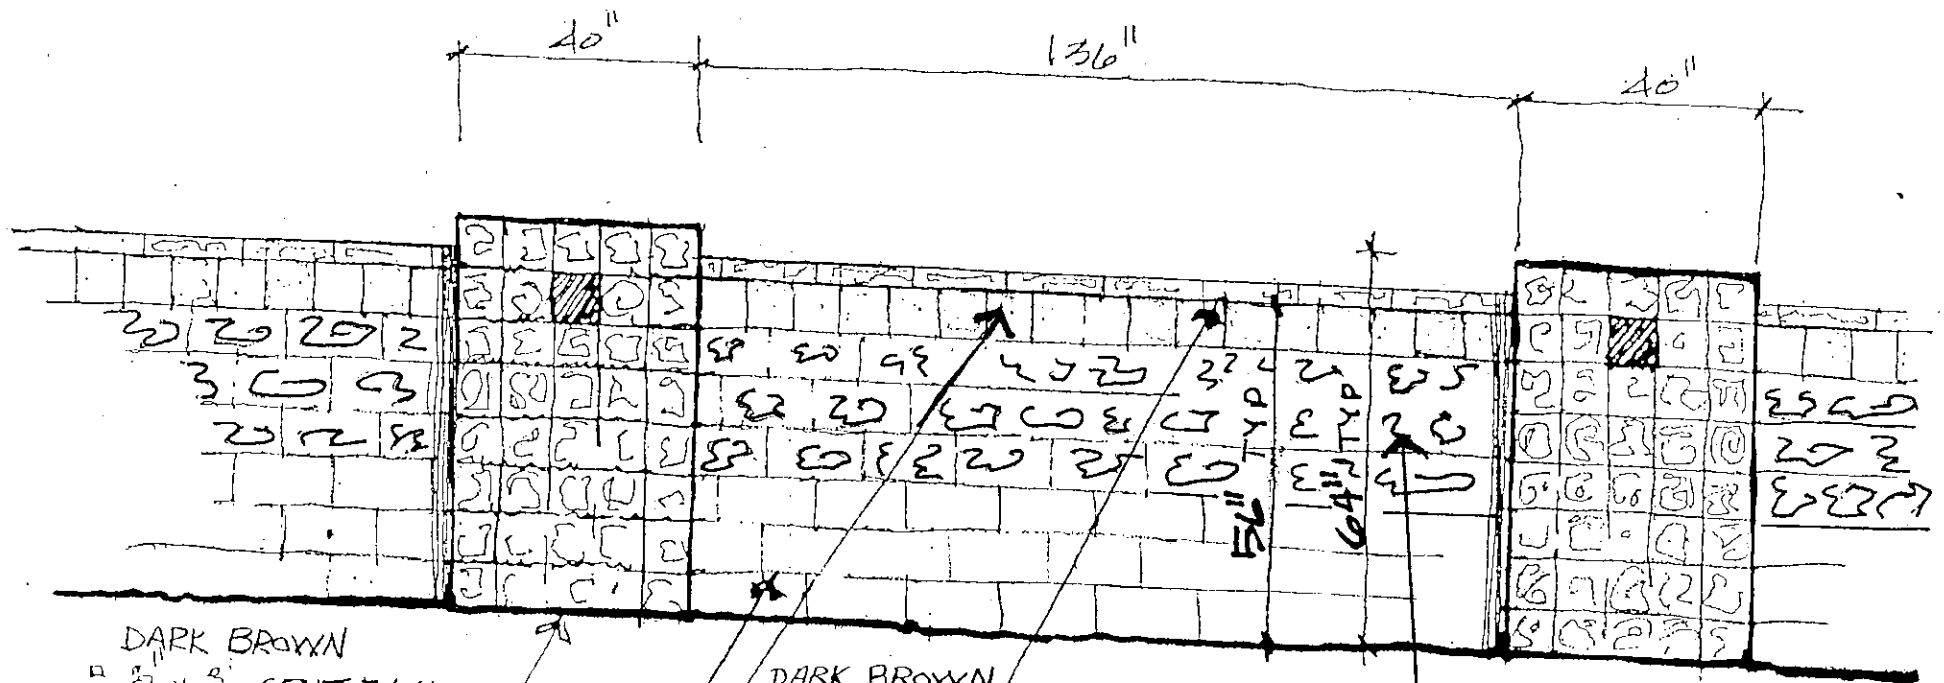


DARK BROWN
 8" x 8" SPLIT FACE
 DECORATIVE COLUMN CMU
 WALL 40" WIDE,
 W/ ONE DECO BLOCK. RED
 NO WALL CAP.

DARK BROWN
 8" x 8" SPLIT FACE
 WALL CAP. (W/ 2" Over Hang)
 8" x 8" SMOOTH FACE TAN
 @ TOP CRSE.
 8" x 16" SMOOTH FACE. TAN
 6.0' MAX. WALL HEIGHT

ELEVATION



DARK BROWN
 8" x 8" SPLIT FACE

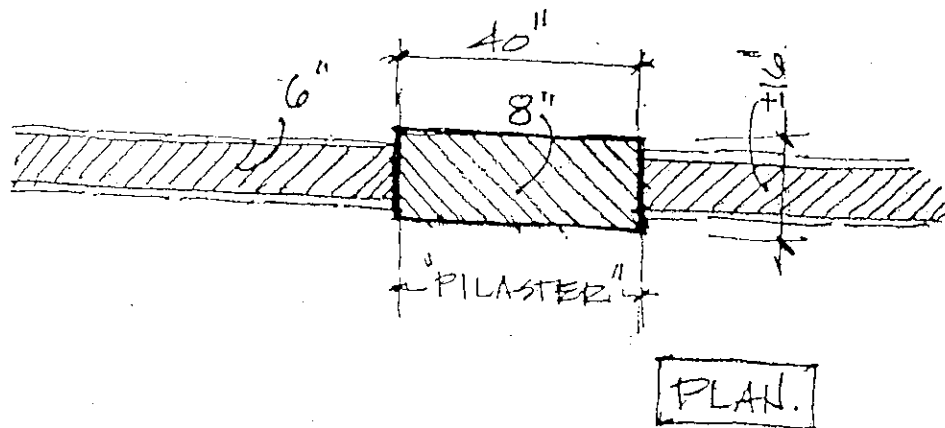

PLAN.

PERIMETER WALL DESIGN PROJECT DATA

NAME: ANDERSON HEIGHTS - WALL TYPE "A"
 ZONE ATLAS PAGE: N-8/P-8
 DRB PROJECT: 1002739
 LOCATION: THE NE CORNER OF DENNIS CHAVEZ BLVD SE
 AND 118TH STREET SE

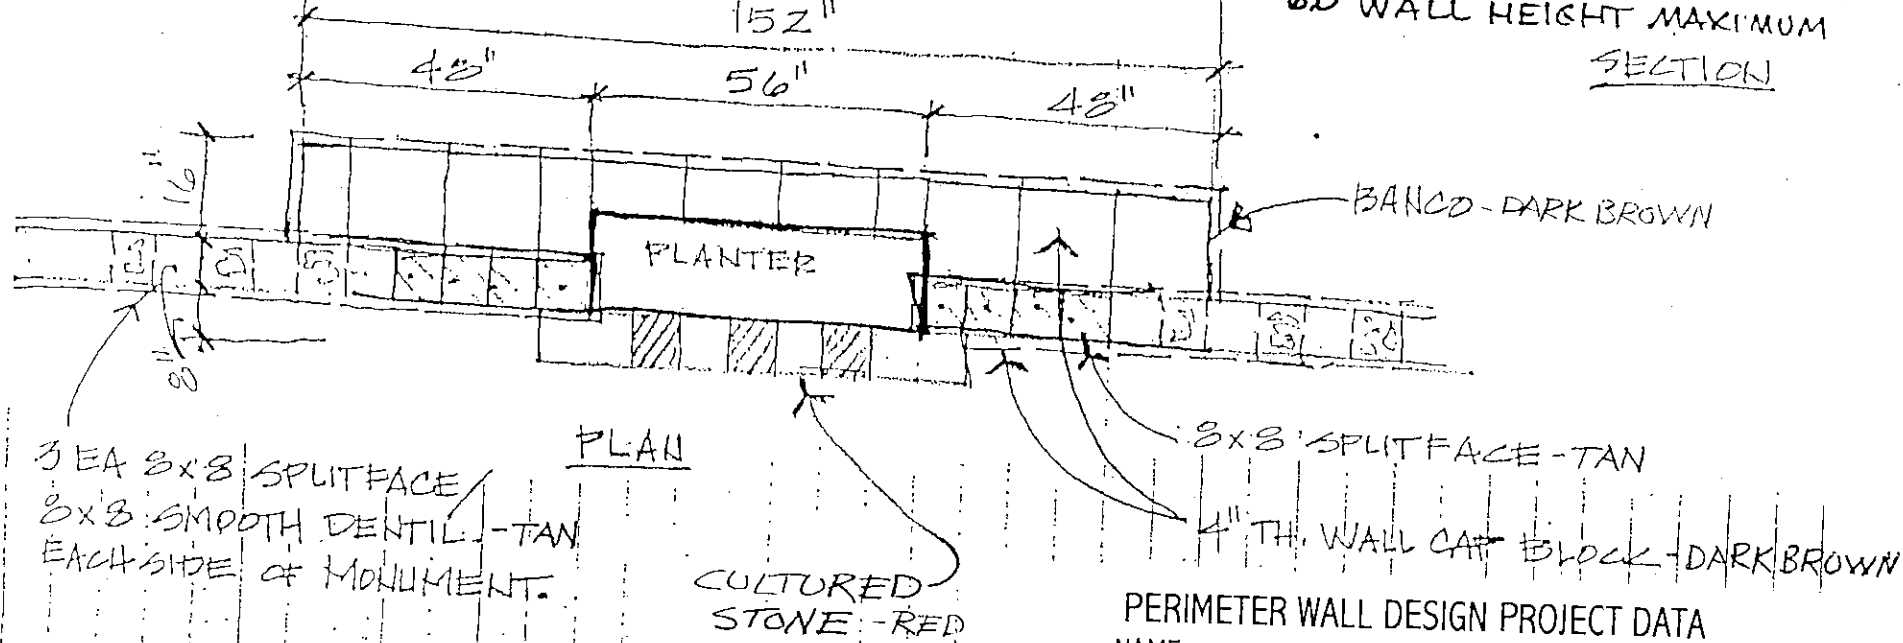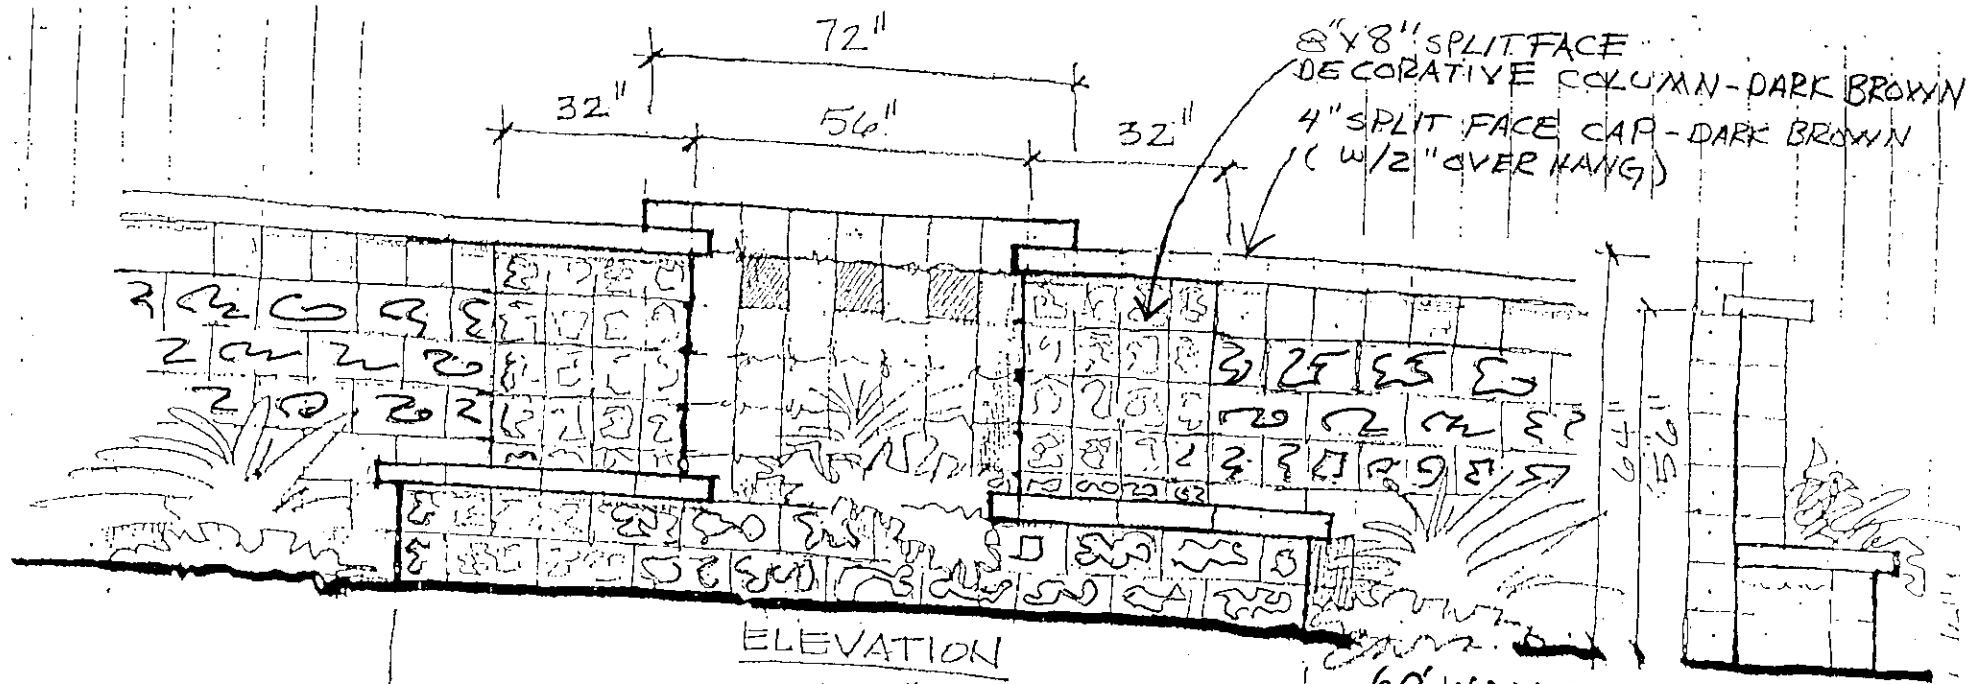



PERIMETER WALL DESIGN PROJECT DATA

NAME: ANDERSON HEIGHTS - WALL TYPE "B"

ZONE ATLAS PAGE: N-8/P-8

DRB PROJECT: 1002793

LOCATION: THE NE CORNER OF DENNIS CHAVEZ BLVD SE
AND 118TH STREET SE

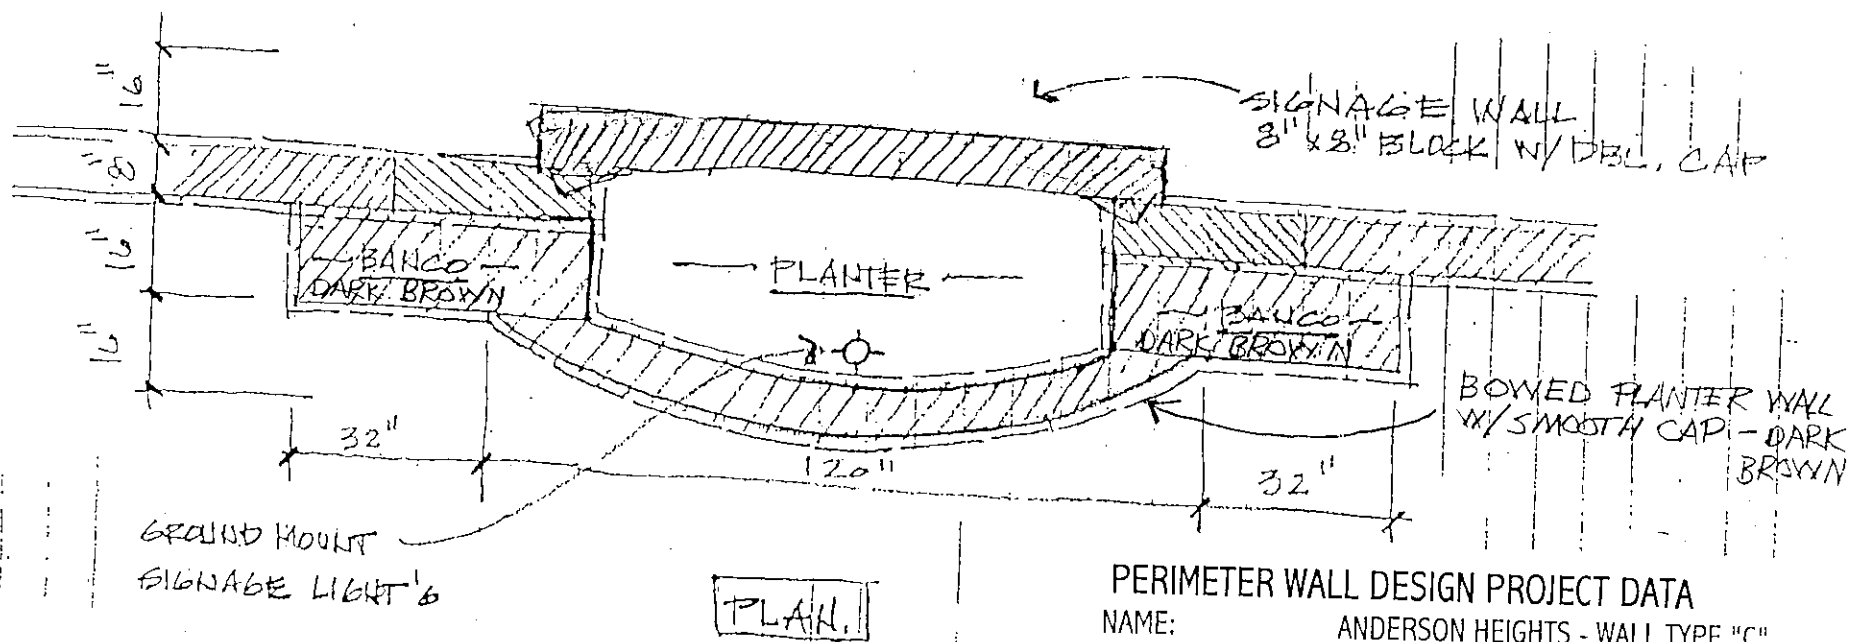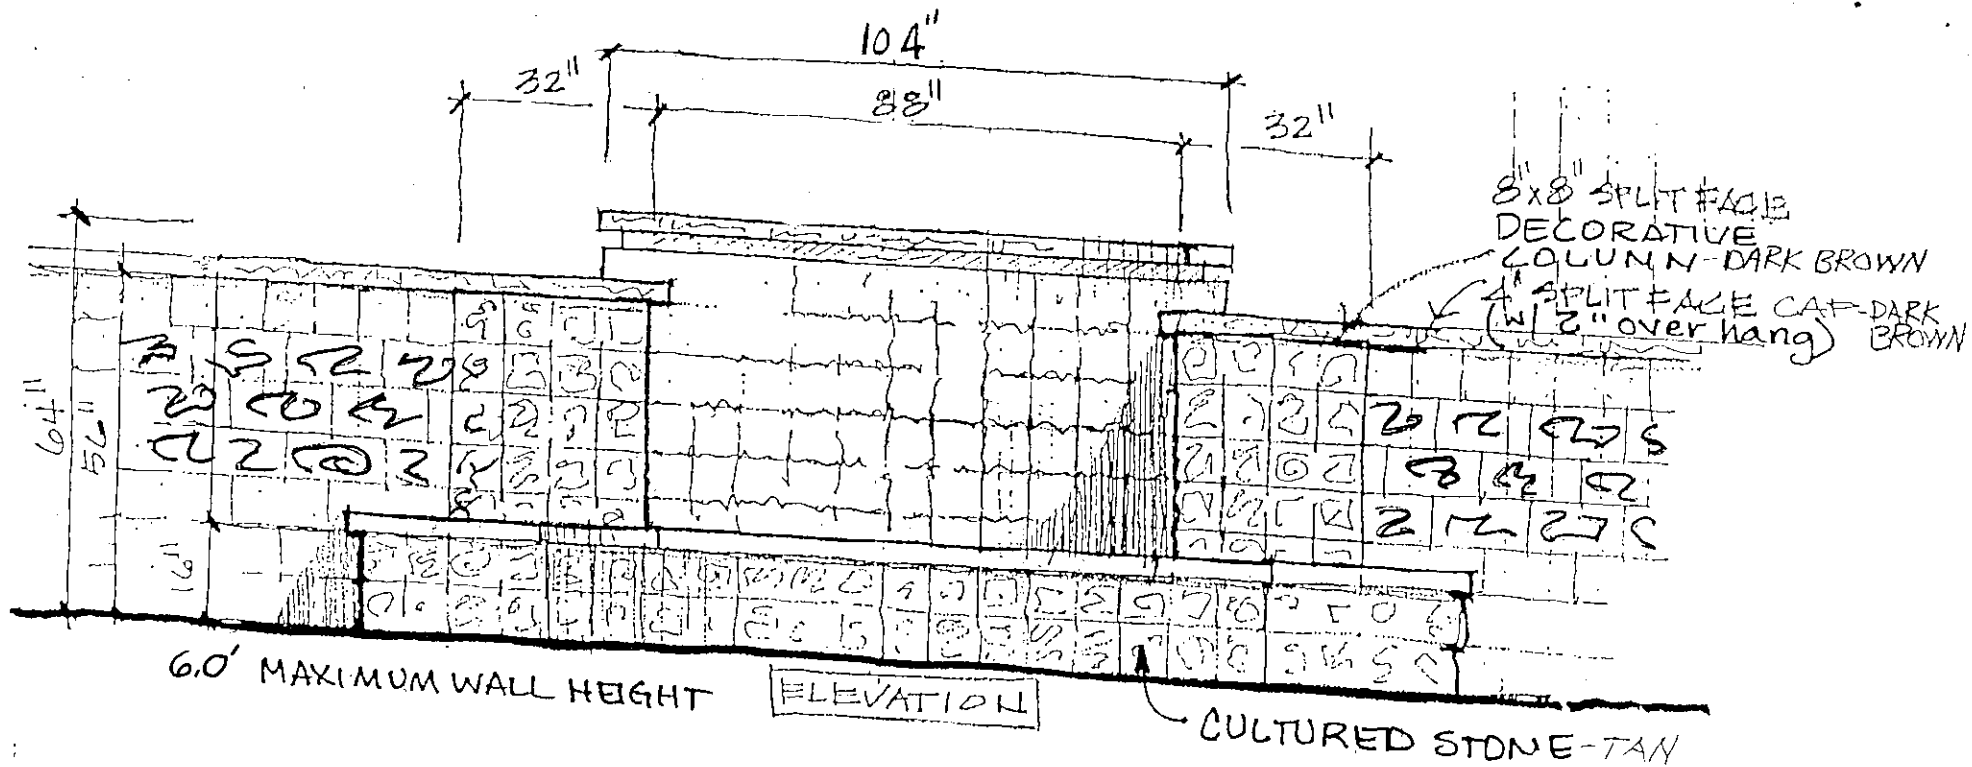


PERIMETER WALL DESIGN PROJECT DATA

NAME: ANDERSON HEIGHTS - WALL TYPE "C"

ZONE ATLAS PAGE: N-8/P-8

DRB PROJECT: 1002793

LOCATION: THE NE CORNER OF DENNIS CHAVEZ BLVD SE AND 118TH STREET SE

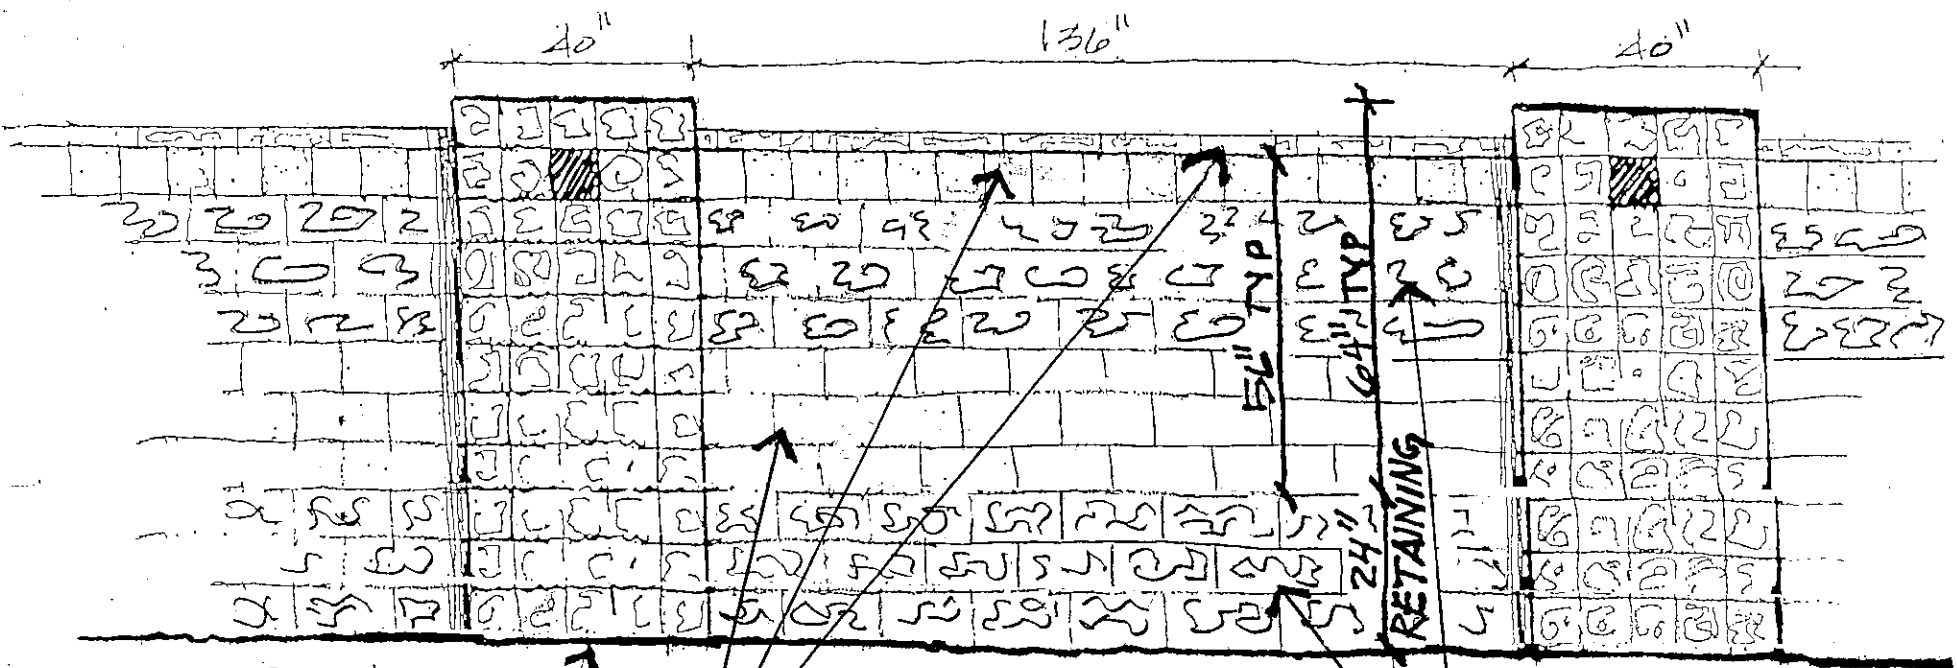


DARK BROWN
 8" x 8" SPLIT FACE
 DECORATIVE COLUMN CMU
 WALL 40" WIDE,
 W/ ONE DEAD BLOCK - RED
 NO WALL CAP.

DARK BROWN
 8" SPLIT FACE
 WALL CAP. (w/ 2" over Hang)
 8" x 8" SMOOTH FACE TAN
 @ TOP CRSE.
 8" x 16" SMOOTH FACE TAN
 8.0' MAX. WALL HEIGHT
 6.0' GARDEN WALL + 2.0' RETAINING WALL


ELEVATION

DARK BROWN
 8" SPLIT FACE

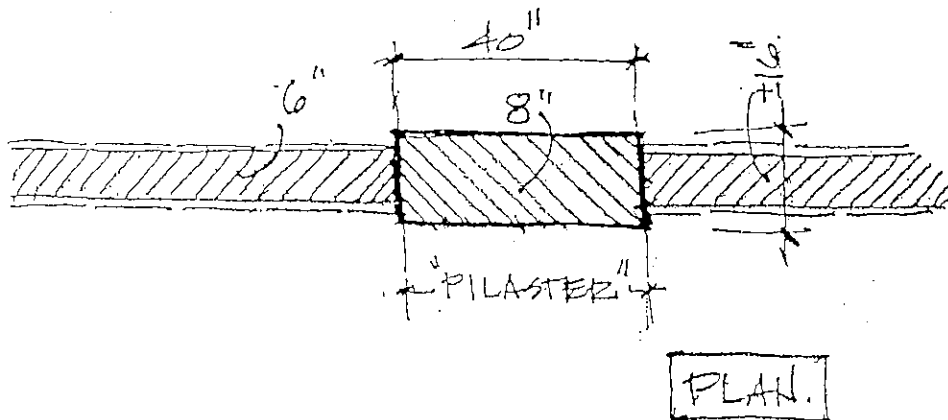



PERIMETER WALL DESIGN PROJECT DATA

NAME: ANDERSON HEIGHTS - WALL TYPE "D"
 ZONE ATLAS PAGE: N-8/P-8
 DRB PROJECT: 1002793
 LOCATION: THE NE CORNER OF DENNIS CHAVEZ BLVD SE
 AND 118TH STREET SE

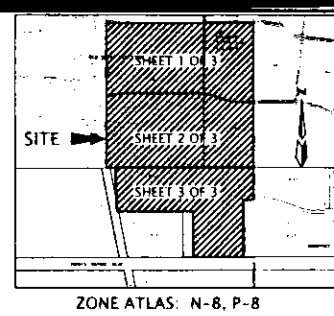

TYPE "A" WALL
TYPE "B" OR "C" WALL
TYPE "D" WALL

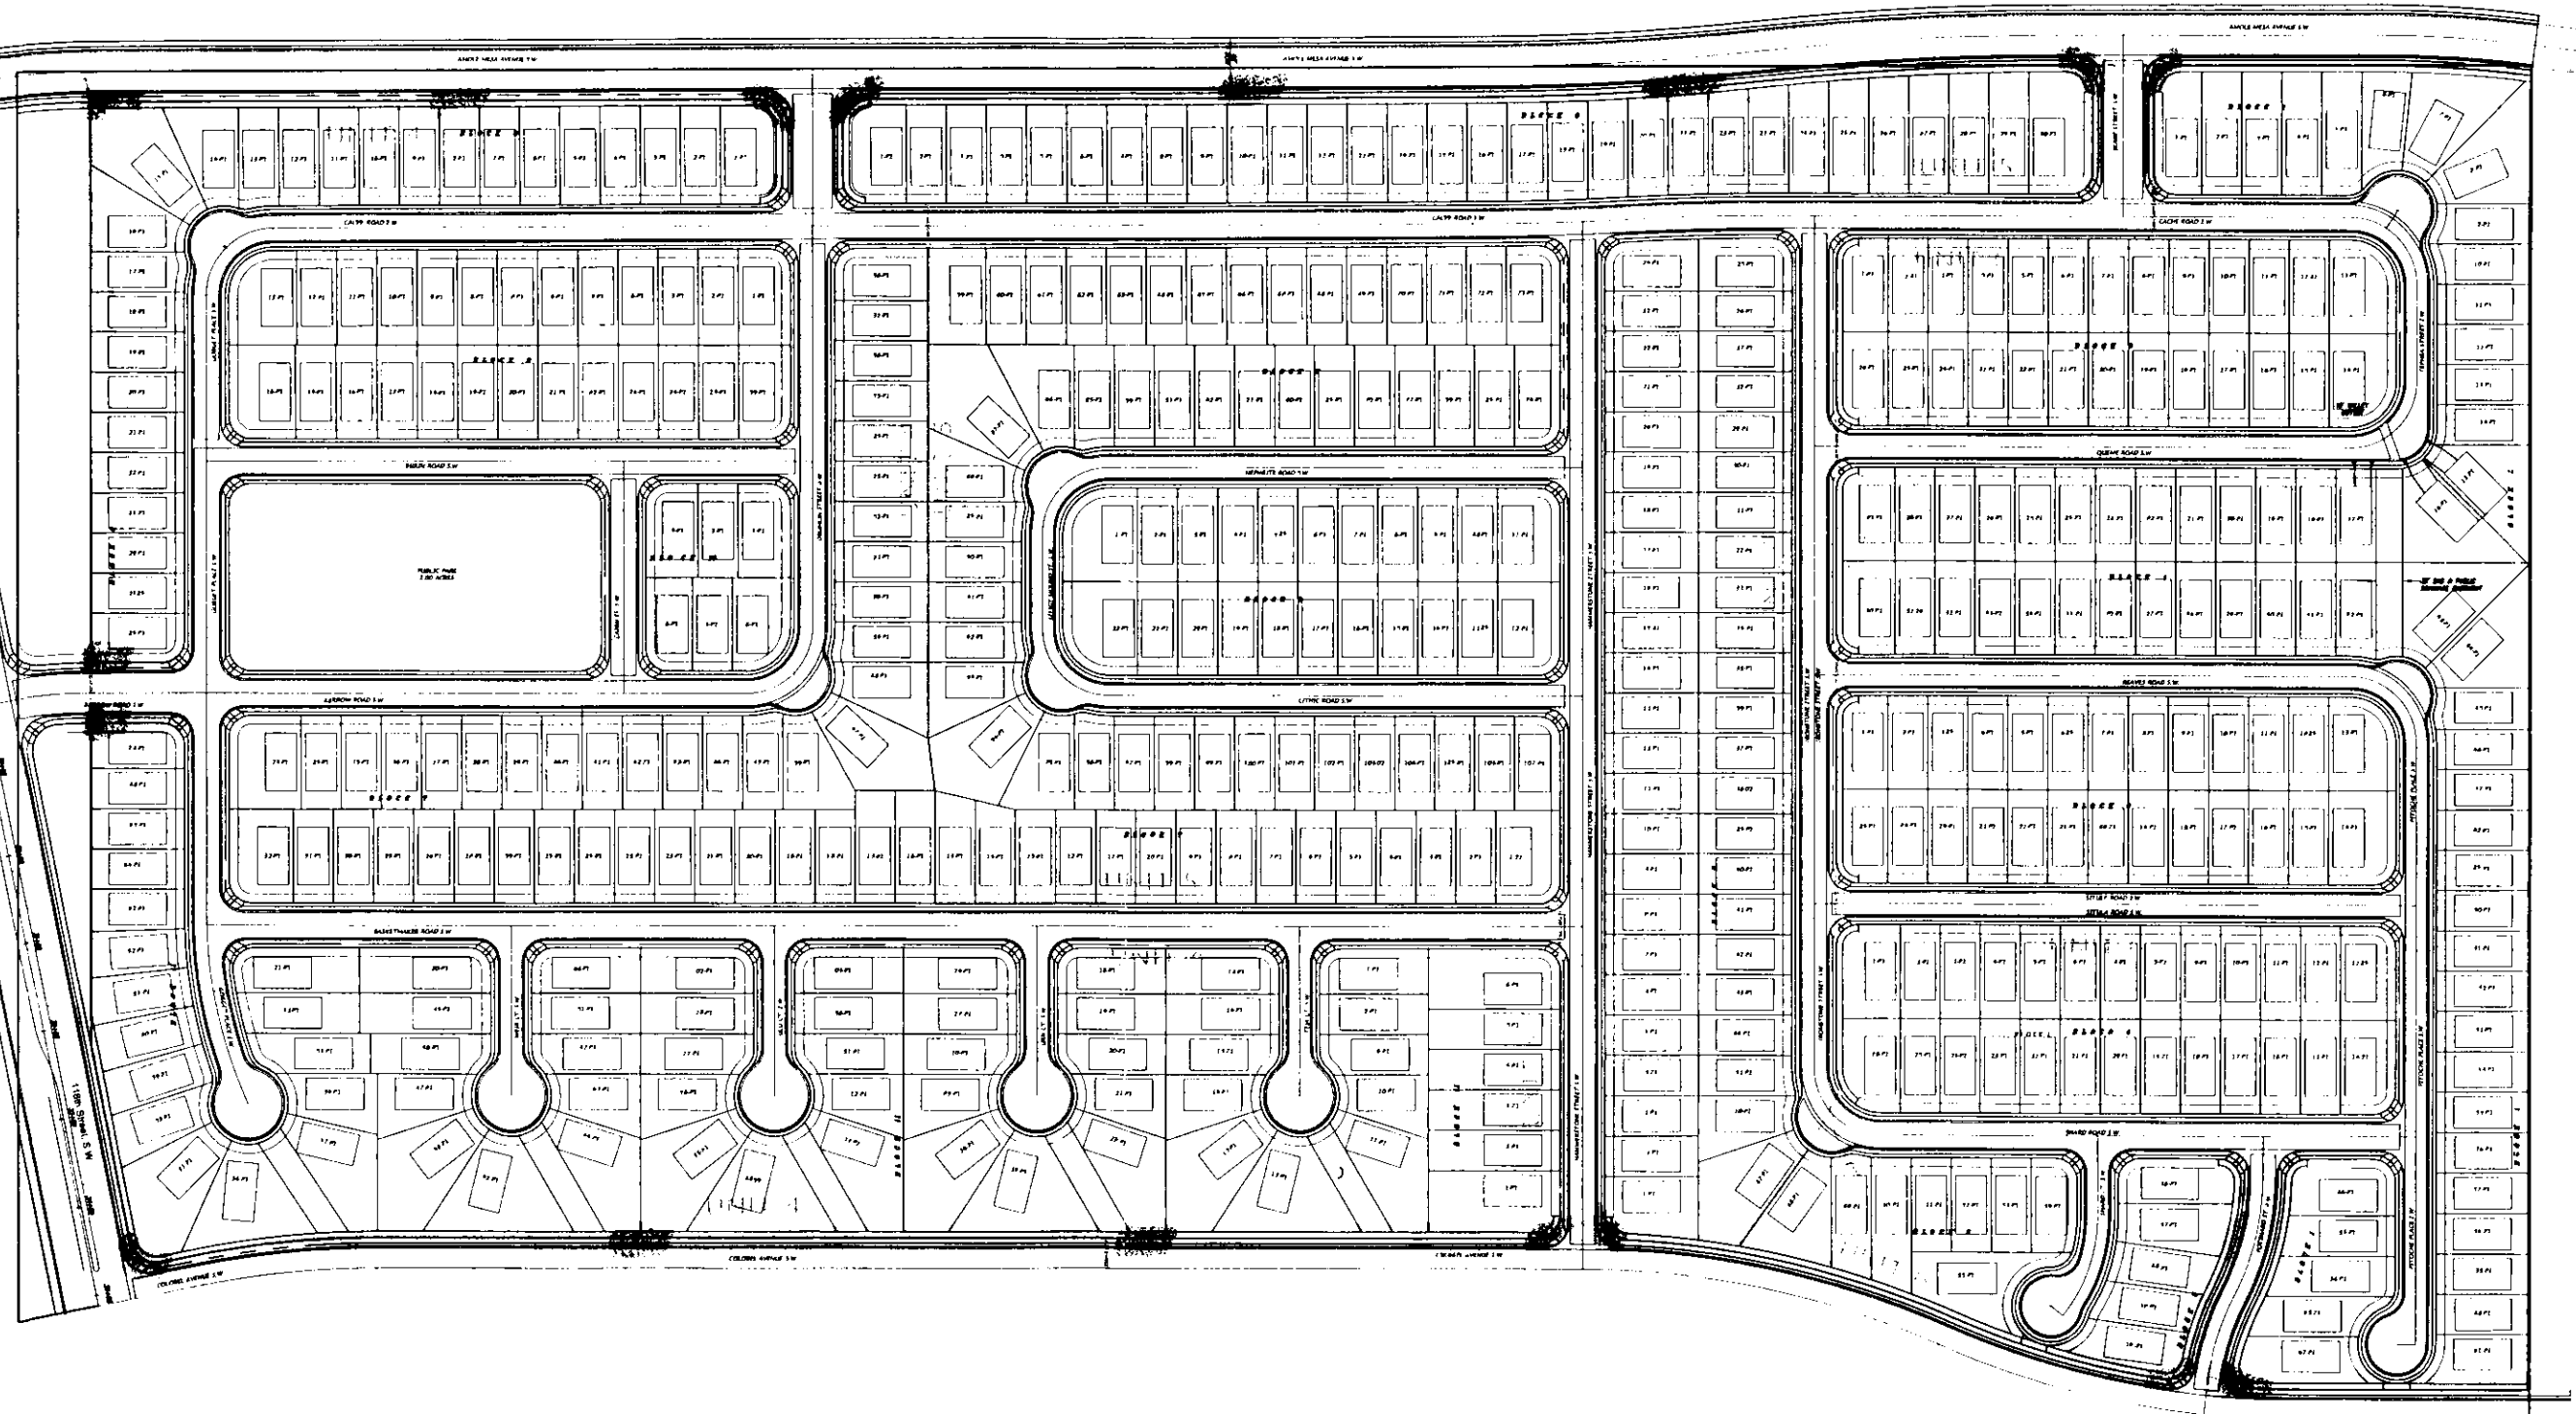

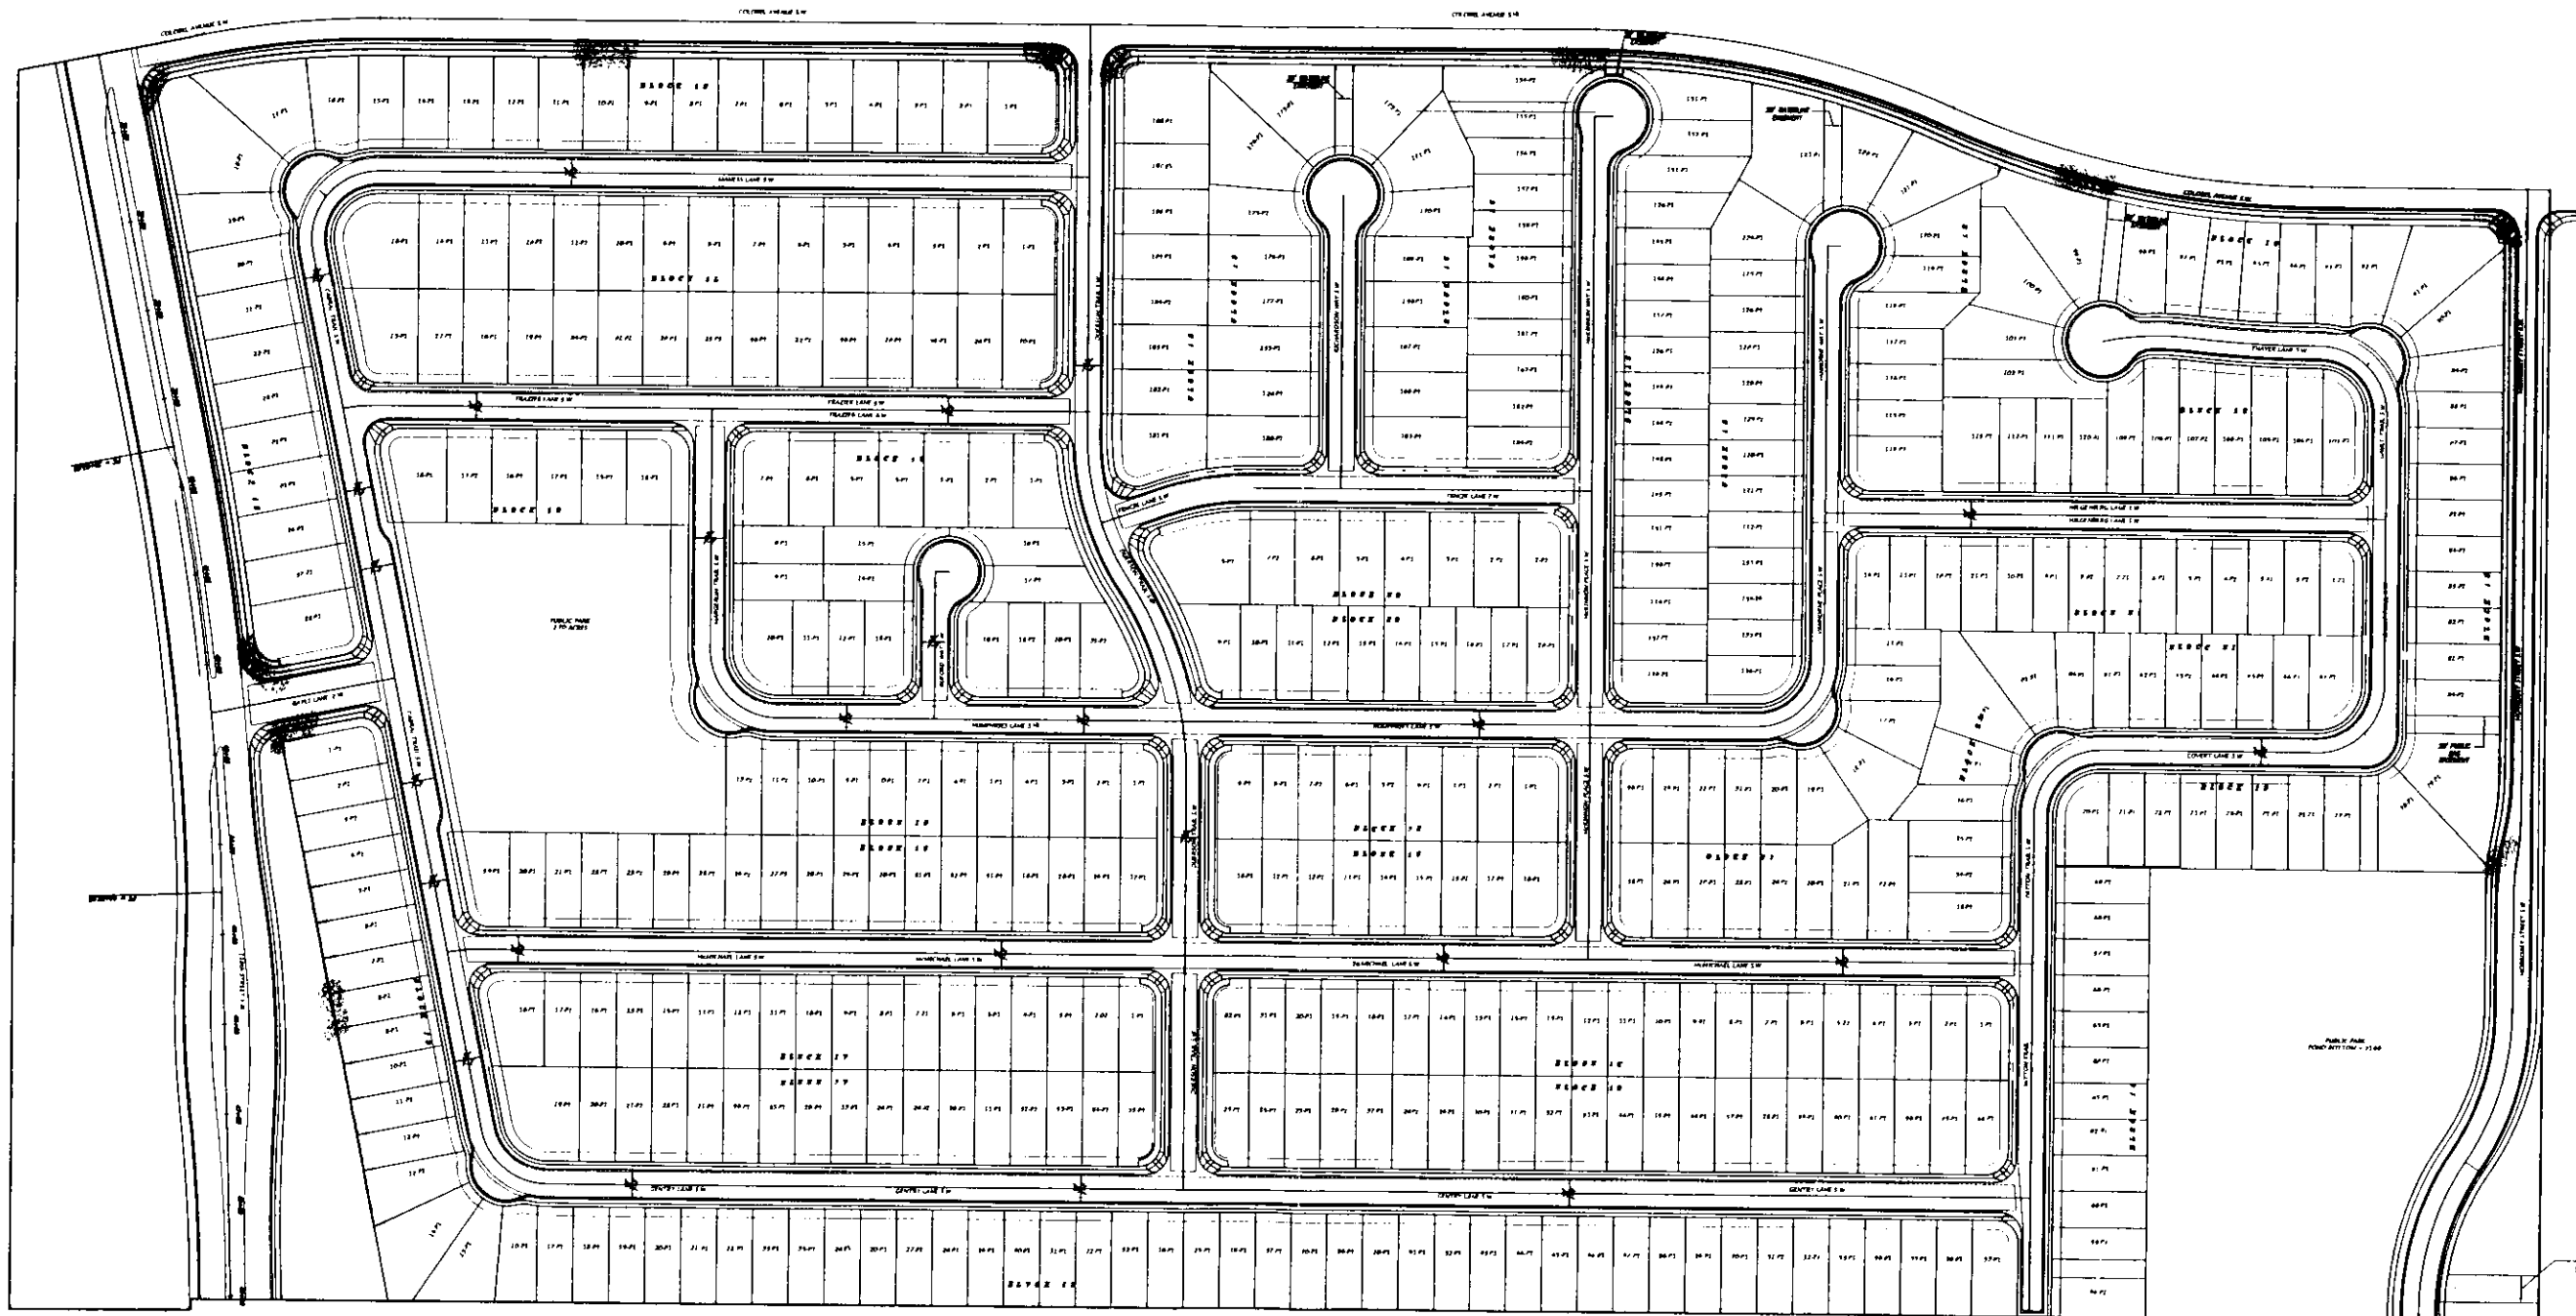

FILED: 03/03/2009 10:00 AM PROJECT: ANDERSON HEIGHTS PERIMETER WALL SHEET 2 OF 3 PLOTTED BY: MIKE

