



SUGGESTED PLANT LIST

1. Curl-Leaf Mountain Mahogany
2. Spineless prickly Pear
3. Bird of Paradise
4. Red Yucca
5. Autumn sage
6. Broom Dalea

Notes:

- Homeowners Association will be responsible for irrigation and maintenance.
- Plant Material will be located along entire stretch of wall, not just at wall accent locations.
- Crusher Fines will be used as mulch along streetscape.

Wall/Landscape Plan

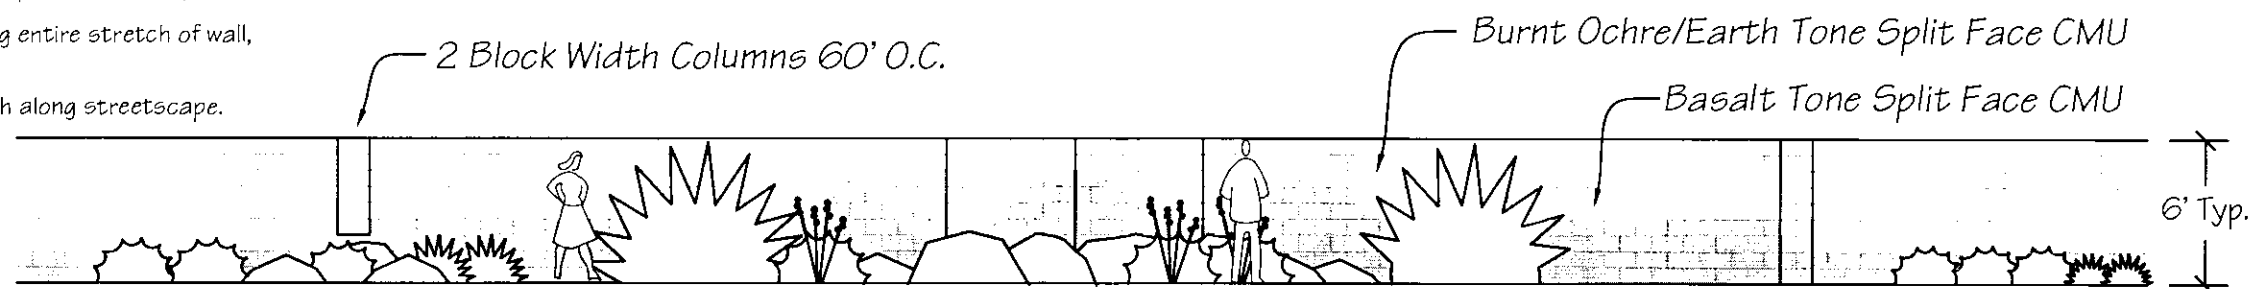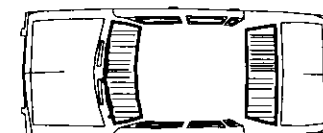

Wall/Landscape Elevation

| | |
|---------------|------------|
| Approved: | |
| Sheran Matson | Chair, DRB |
| Date: | |


Scale: 1/8"=1.0' (11x17)
May 26, 2004

Sundoro South

98th St & Ladera Road NW
ZONE ATLAS PAGES J-8 & J-9


Westland Development Co. Inc.
C.O.A. Project # 100296



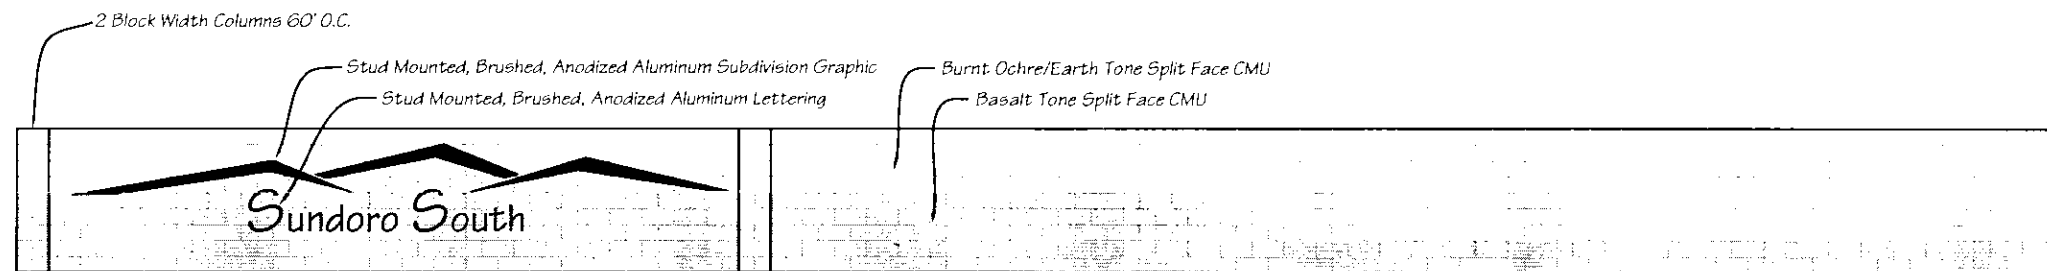

Scale: 1/8"=1.0' (11x17)

TO BE LOCATED AT VESUVIUS ENTRY (EAST SIDE)

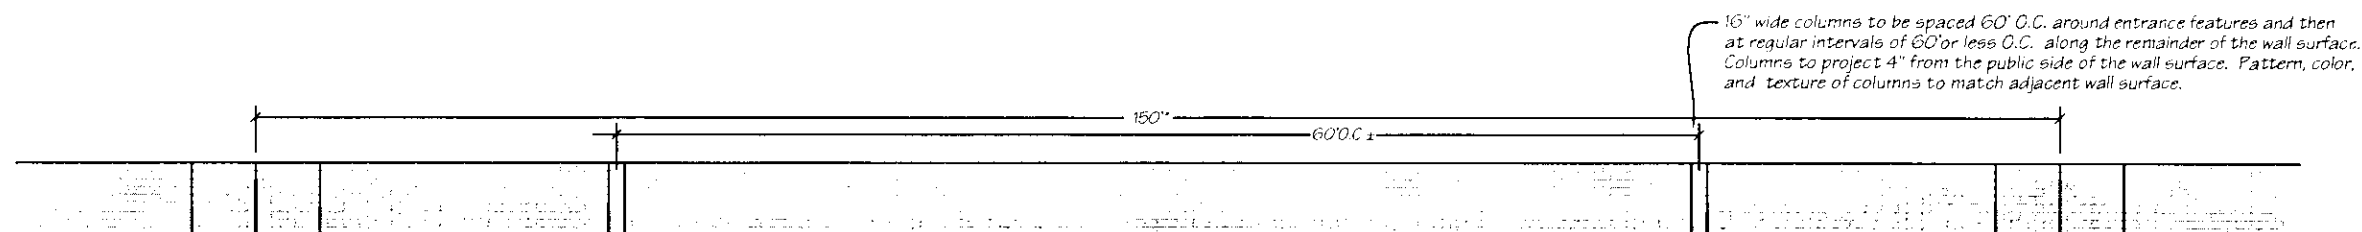

Scale: 1/16"=1.0' (11x17)

* Wall Accents to Vary Between 150' and 300'

| | |
|---------------|------------|
| Approved: | |
| Sheran Matson | Chair, DRB |
| Date: | |

Scale: 1/8"=1.0' (11x17)
May 26, 2004

Sundoro South
98th St & Ladera Road NW
ZONE ATLAS PAGES J-8 & J-9

Westland Development Co. Inc.
C.O.A. Project # 1002960

