
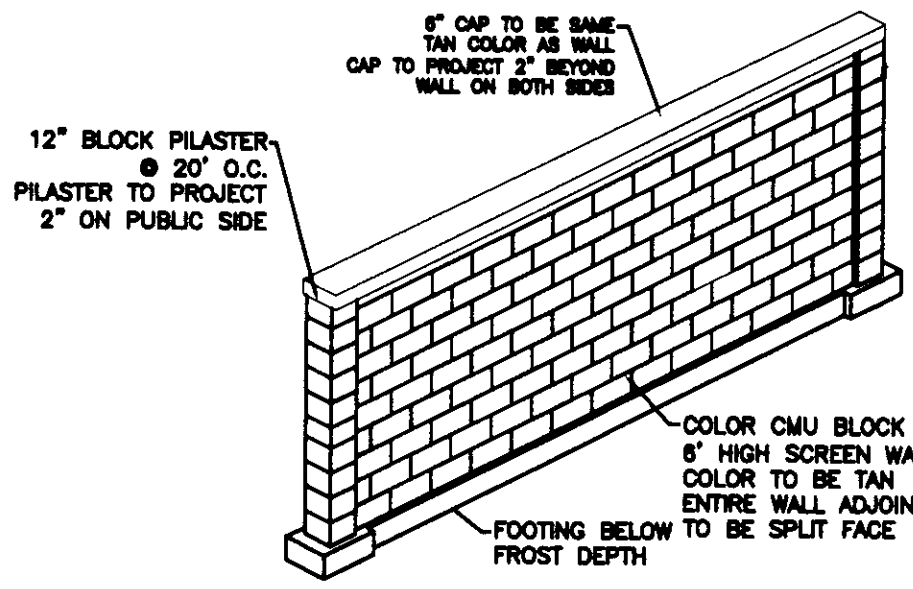


LEGAL DESCRIPTION:
 LOT 1,2,3 NORTH ALBUQUERQUE ACRES BLK 18

LEGEND

- BOUNDARY LINE
- EXISTING BOUNDARY LINE
- CENTERLINE
- RIGHT-OF-WAY
- SIDEWALK
- PROPOSED RETAINING WALL
- PROPOSED SCREEN WALL
- PROPOSED LOT LINE
- PROPOSED CURB AND GUTTER
- EXISTING CURB AND GUTTER

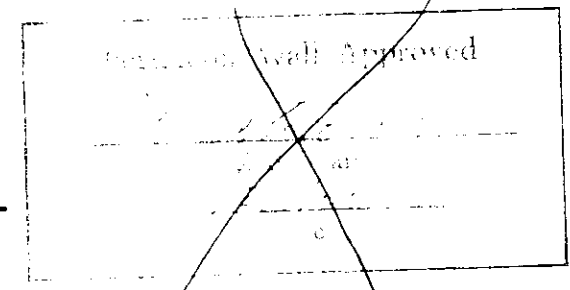


12" BLOCK PILASTER
 @ 20' O.C.
 PILASTER TO PROJECT
 2" ON PUBLIC SIDE


6" CAP TO BE SAME
 TAN COLOR AS WALL
 CAP TO PROJECT 2" BEYOND
 WALL ON BOTH SIDES

COLOR CMU BLOCK
 6" HIGH SCREEN WALL
 COLOR TO BE TAN
 ENTIRE WALL ADJOINING VENTURA AND WILSHIRE
 FOOTING BELOW
 FROST DEPTH



**6' PERIMETER SCREEN WALL DETAIL
 ALONG VENTURA ROAD AND WILSHIRE ROAD**
 NTS

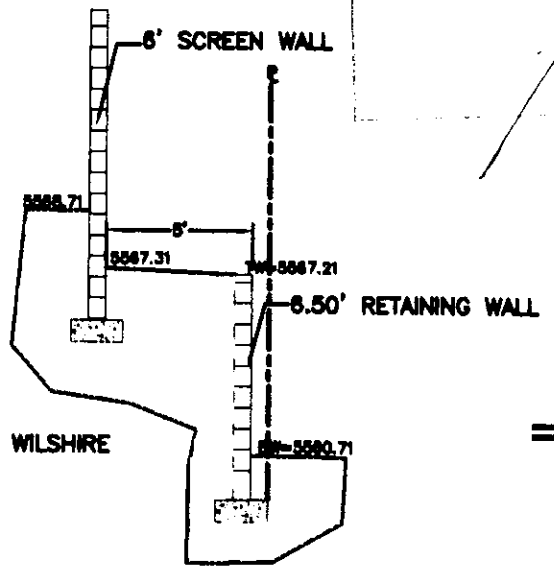

SECTION A-A
 NTS

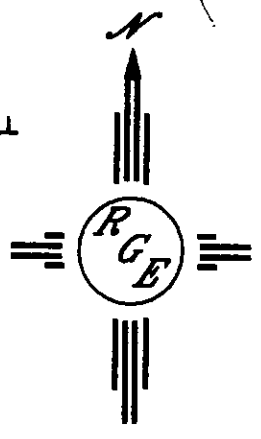


ENGINEER'S SEAL	WILSHIRE ESTATES WALL EXHIBIT	DRAWN BY WCU
		DATE 10-25-04
DAVID SOULE P.E. #14522	Rio Grande Engineering 1808 CENTRAL AVENUE SE SUITE 201 ALBUQUERQUE, NM 87108 (505) 872-0888	3434-BILL E01-S-01-04
		SHEET #
		JOB # 2434

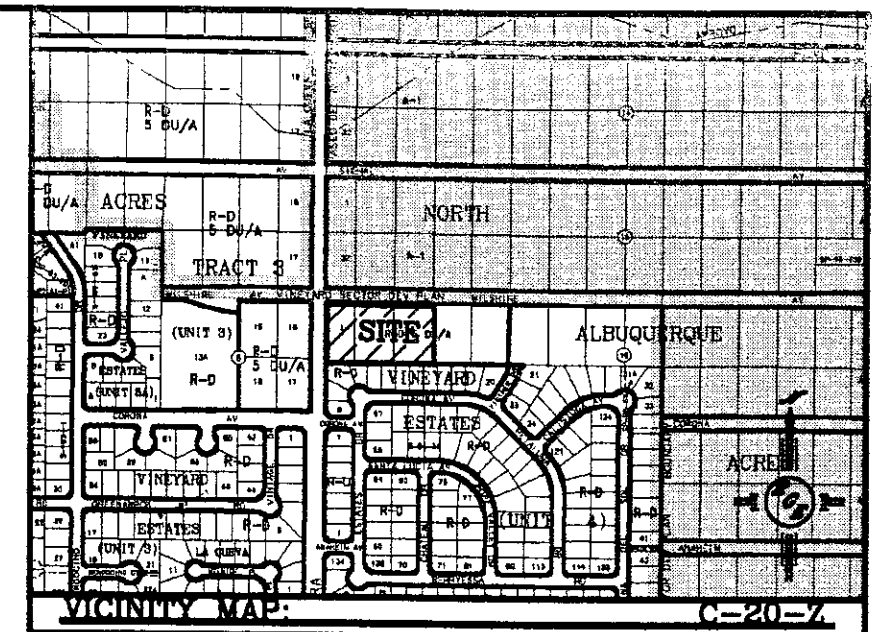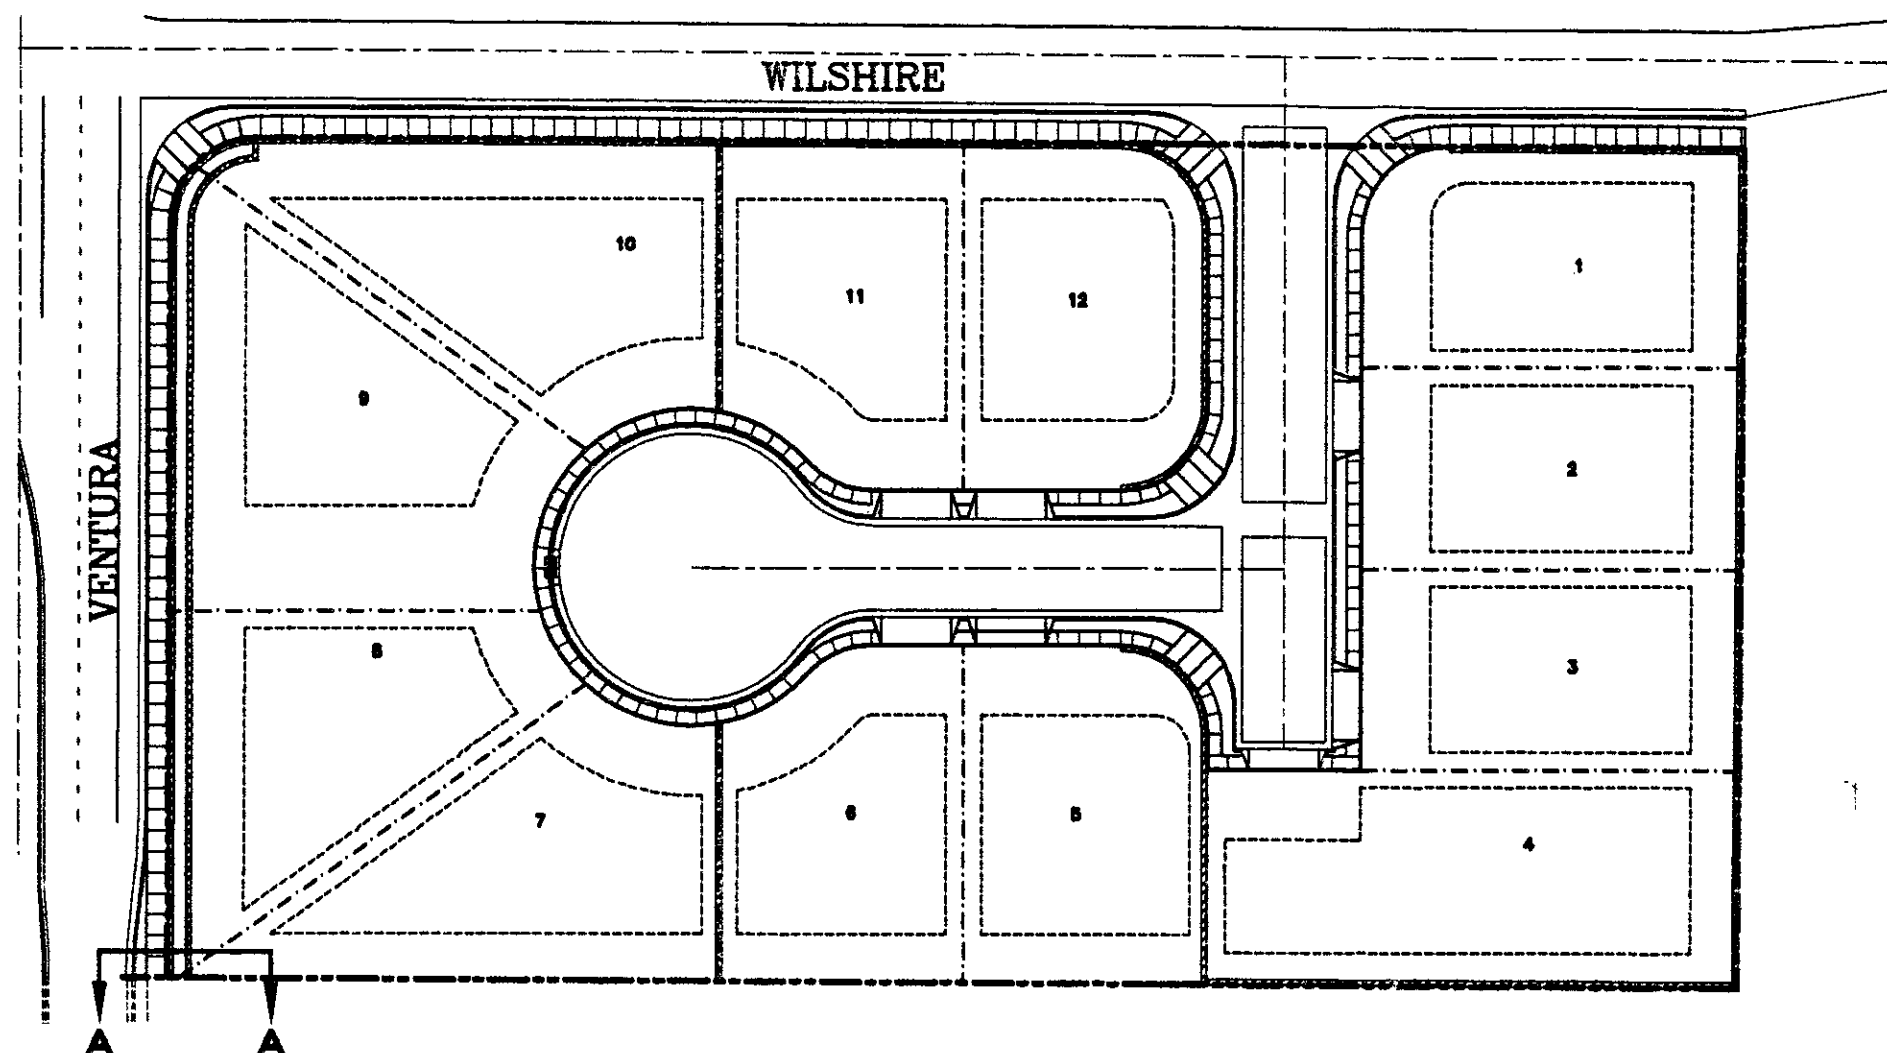


LEGAL DESCRIPTION:
 LOT 1, 2, 3 NORTH ALBUQUERQUE ACRES BLK 16

LEGEND


- BOUNDARY LINE
- - - EXISTING BOUNDARY LINE
- CENTERLINE
- RIGHT-OF-WAY
- ▤ SIDEWALK
- ▨ PROPOSED RETAINING WALL
- ▧ PROPOSED SCREEN WALL
- - - PROPOSED LOT LINE
- ▬ PROPOSED CURB AND GUTTER
- ▬ EXISTING CURB AND GUTTER

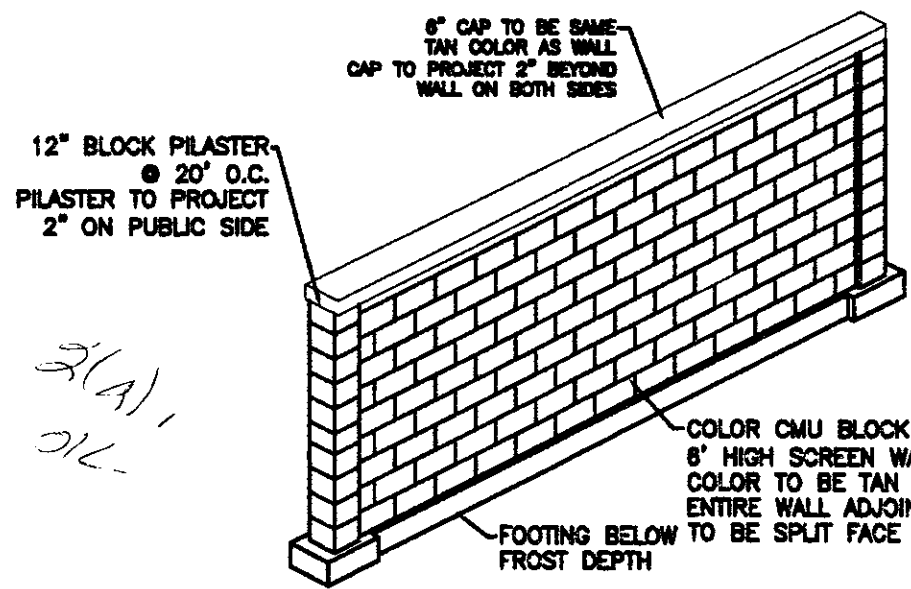


**6' PERIMETER SCREEN WALL DETAIL
 ALONG VENTURA ROAD AND WILSHIRE ROAD**
 NTS

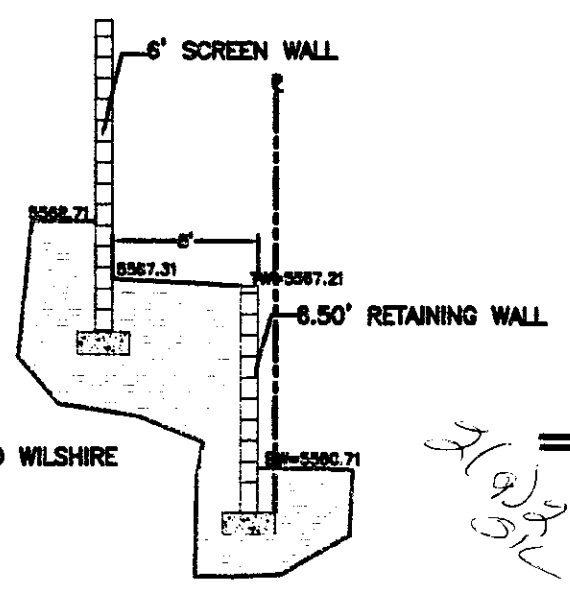

SECTION A-A
 NTS

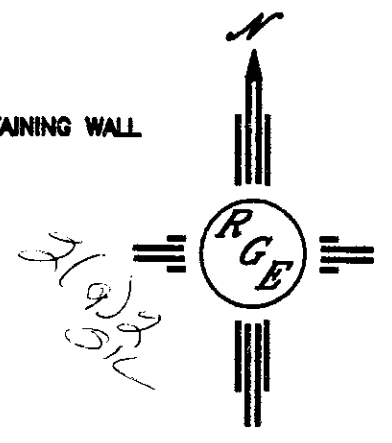

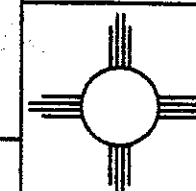ENGINEER'S SEAL	WILSHIRE ESTATES WALL EXHIBIT	DRAWN BY WCMJ
		DATE 10-25-04
DAVID SOULE P.E. #14522	 Rio Grande Engineering 1808 CENTRAL AVENUE SE SUITE 201 ALBUQUERQUE, NM 87108 (505) 872-0888	2434-BILL DD-8-04-04
		SHEET #
		JOB # 2434