
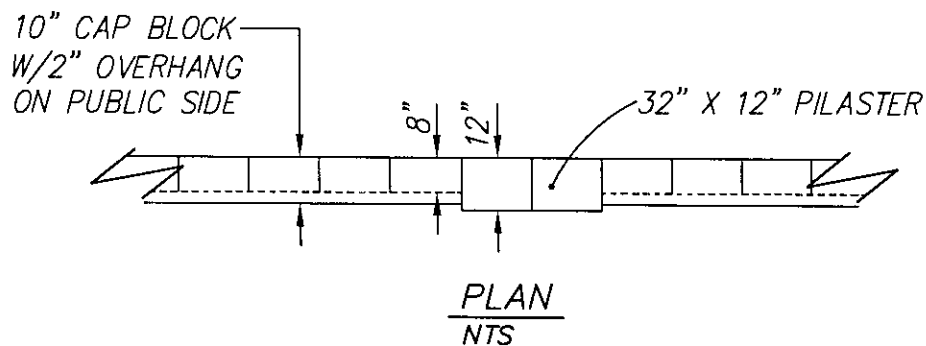
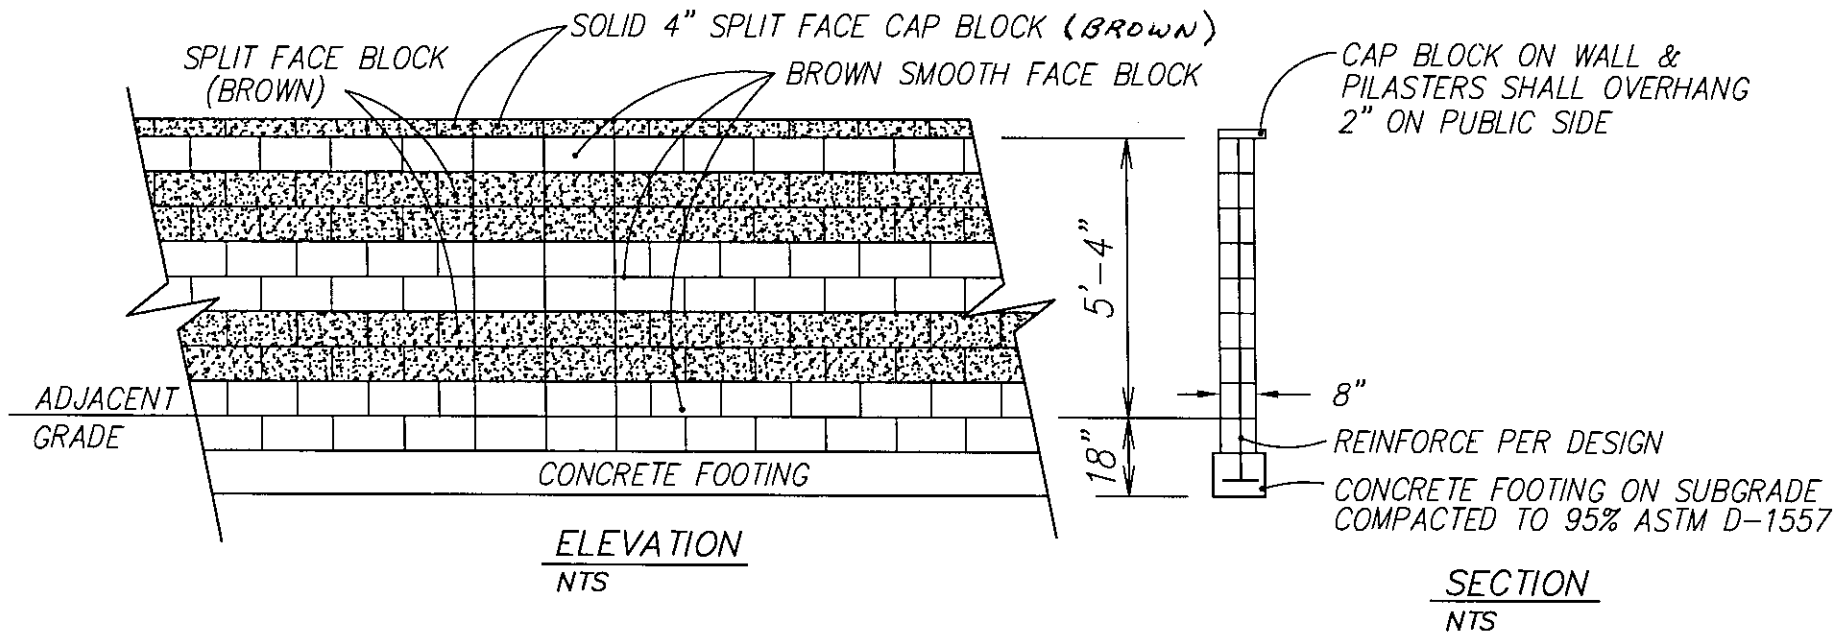


NOTES:

1. CONTRACTOR TO PROVIDE ENGINEERING DESIGN FOR REINFORCED WALL & WALL FOOTING BASED ON THE SITE GEOTECHNICAL REPORT.
2. MAXIMUM RETAINED HEIGHT FOR PERIMETER WALL IS 1'-6".
3. MAXIMUM GARDEN WALL HEIGHT IS 6'-0".
4. MAXIMUM HEIGHT FOR COMBINATION RETAINING AND GARDEN WALL IS 8'-0".

 MARK GOODWIN & ASSOCIATES, P.A. CONSULTING ENGINEERS P.O. BOX 90606 ALBUQUERQUE, NEW MEXICO 87199 (505) 828-2200, FAX (505) 797-9539	
TITLE: ARROYO VISTA SUBDIVISION UNITS 1 & 2 SITE PERIMETER WALL	
LOCATION: AS SHOWN ON PERIMETER WALL PLAN	
DRB PROJECT NO. DRB #1003257	ZONE MAP NO. A-10-Z

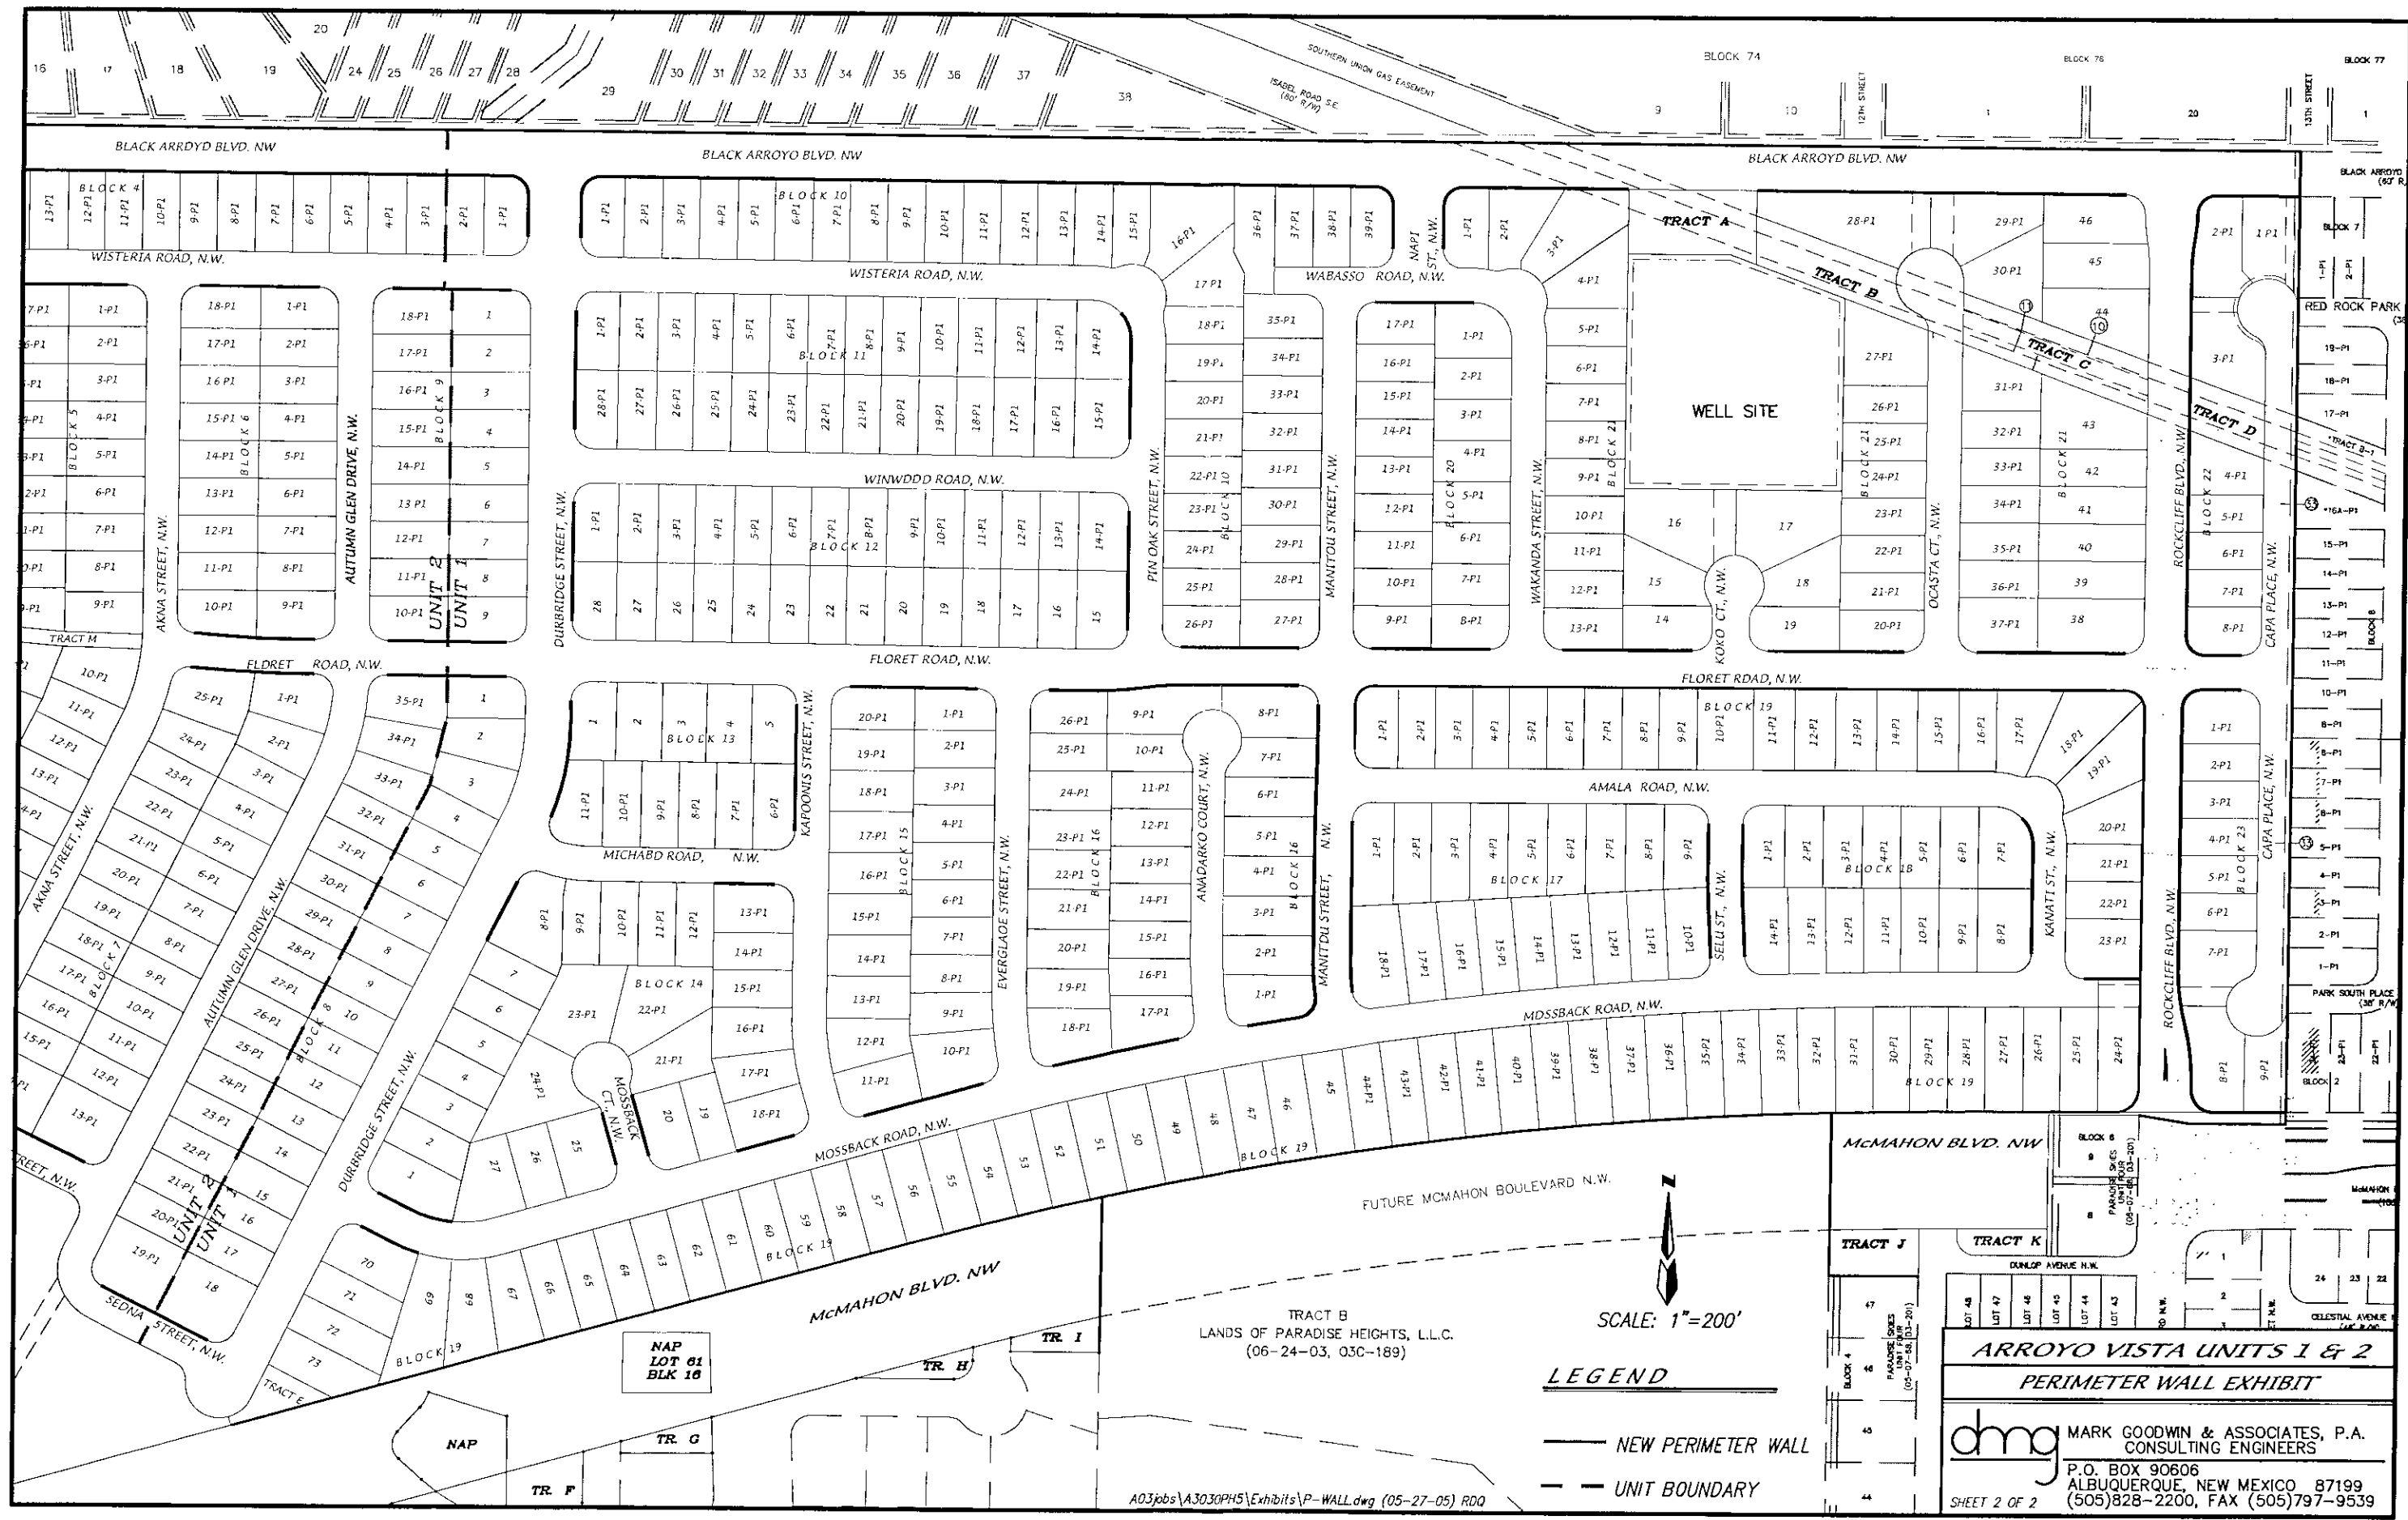

A03jbs\A3030PH5\Exhibits\P-WALL.dwg (05-27-05) R00

SCALE: 1"=200'

LEGEND

- NEW PERIMETER WALL
- - UNIT BOUNDARY

ARROYO VISTA UNITS 1 & 2
PERIMETER WALL EXHIBIT

dmg MARK GOODWIN & ASSOCIATES, P.A.
CONSULTING ENGINEERS
P.O. BOX 90606
ALBUQUERQUE, NEW MEXICO 87199
(505)828-2200, FAX (505)797-9539

SHEET 2 OF 2