



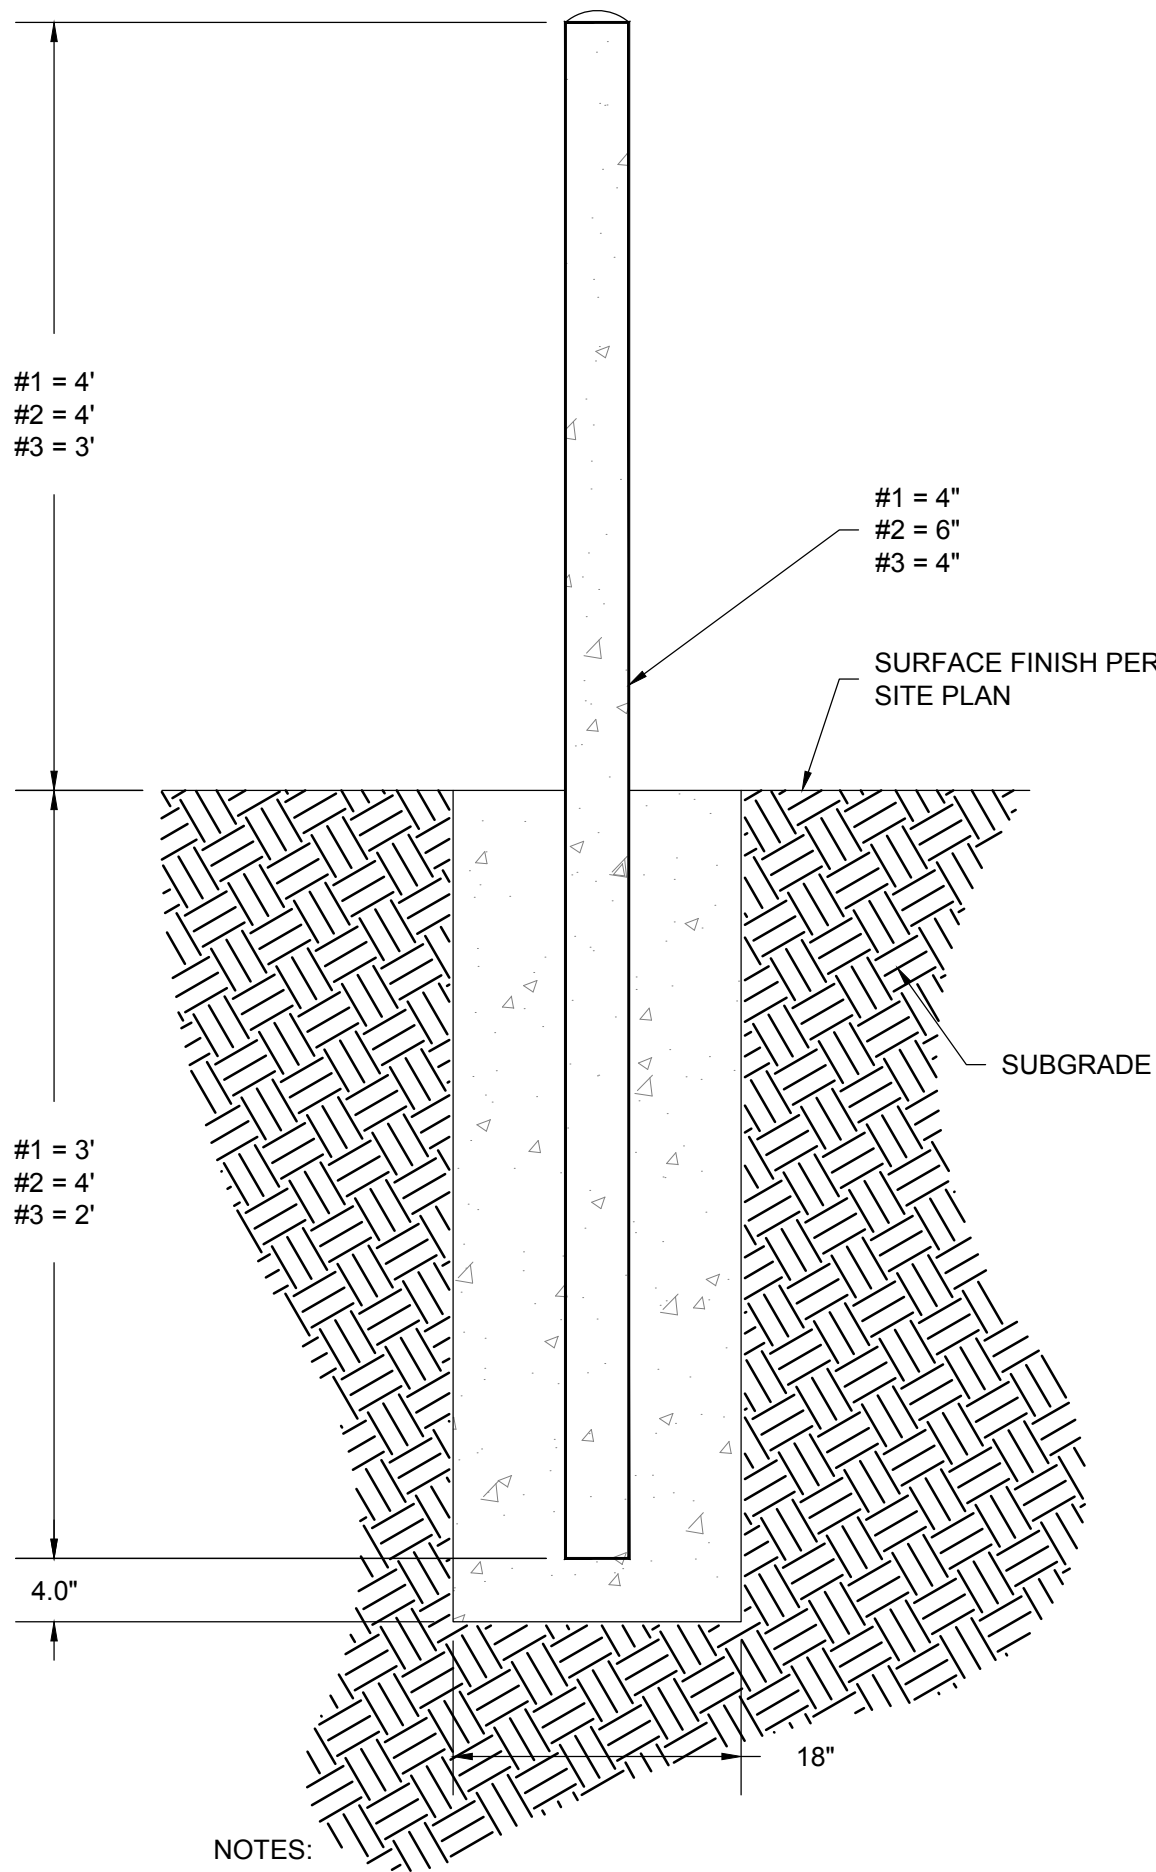


- NOTES:
1. CONCRETE SHALL BE 4500 PSI MIN.
 2. SUBGRADE SHALL BE PREPARED PER GEOTECH REPORT.
 3. BOLLARD TYPE:
#1 = STANDARD DUTY
#2 = HEAVY DUTY
#3 = SIGN POST BOLLARD
 4. REFER TO SITE PLAN FOR BOLLARD LOCATION AND SIZE.
 5. BOLLARD SHALL BE SCH 40 GALVANIZED STEEL PIPE PAINTED OSHA YELLOW AND FILLED WITH CONCRETE.
 6. USE SIGN POST BOLLARD FOR ANY SIGNAGE ALONG HEAD IN.


BOLLARD DETAILS
N.T.S.

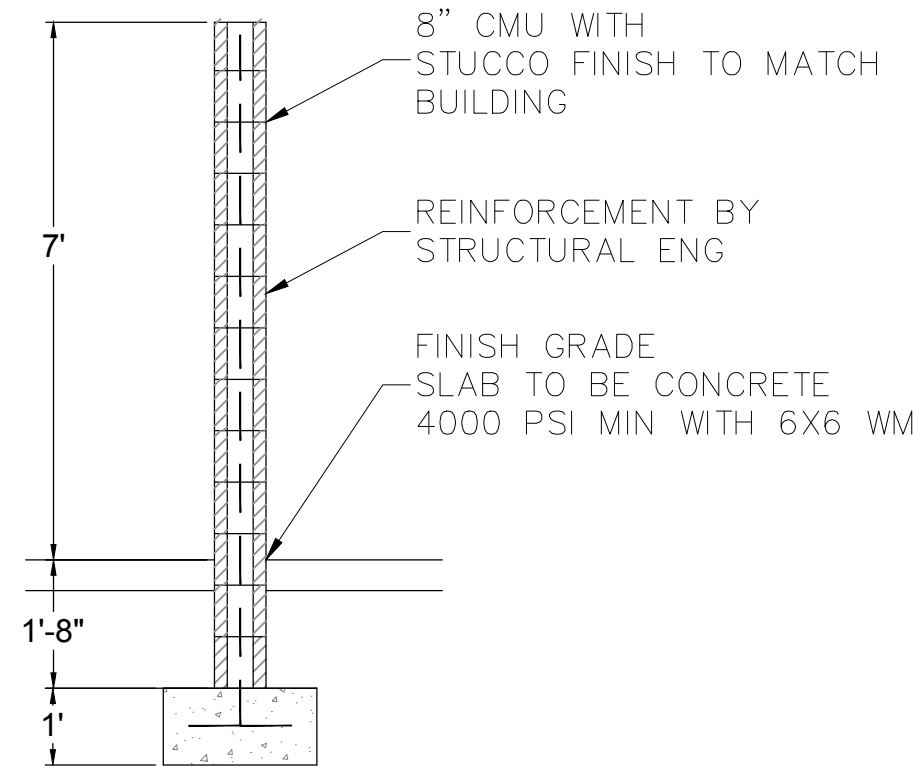


TRASH ENCLOSURE WALL SEC
TYP.
N.T.S.

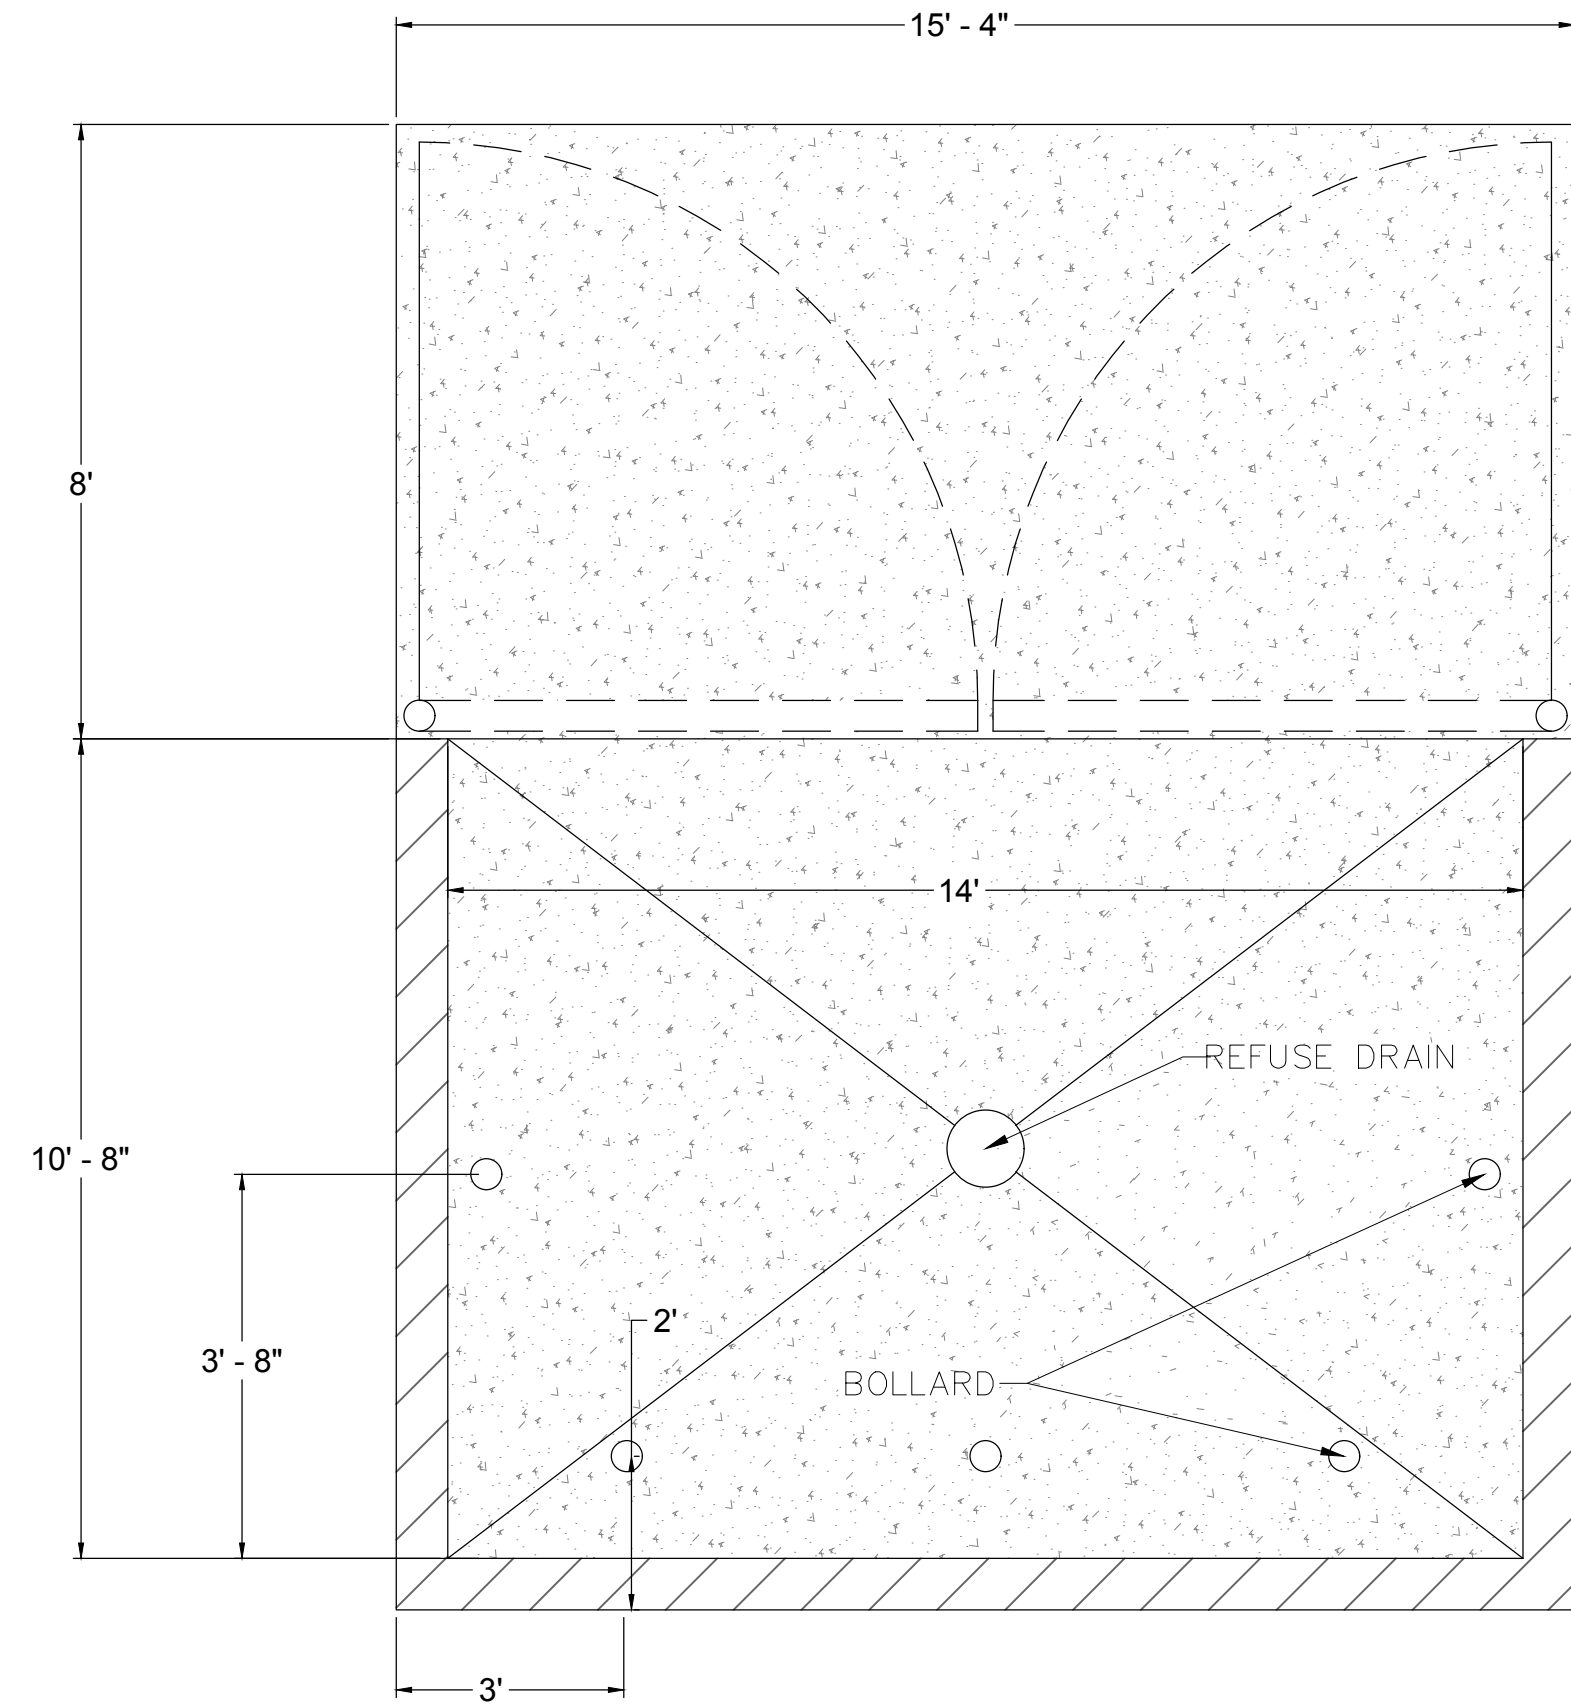

TRASH ENCLOSURE
N.T.S.

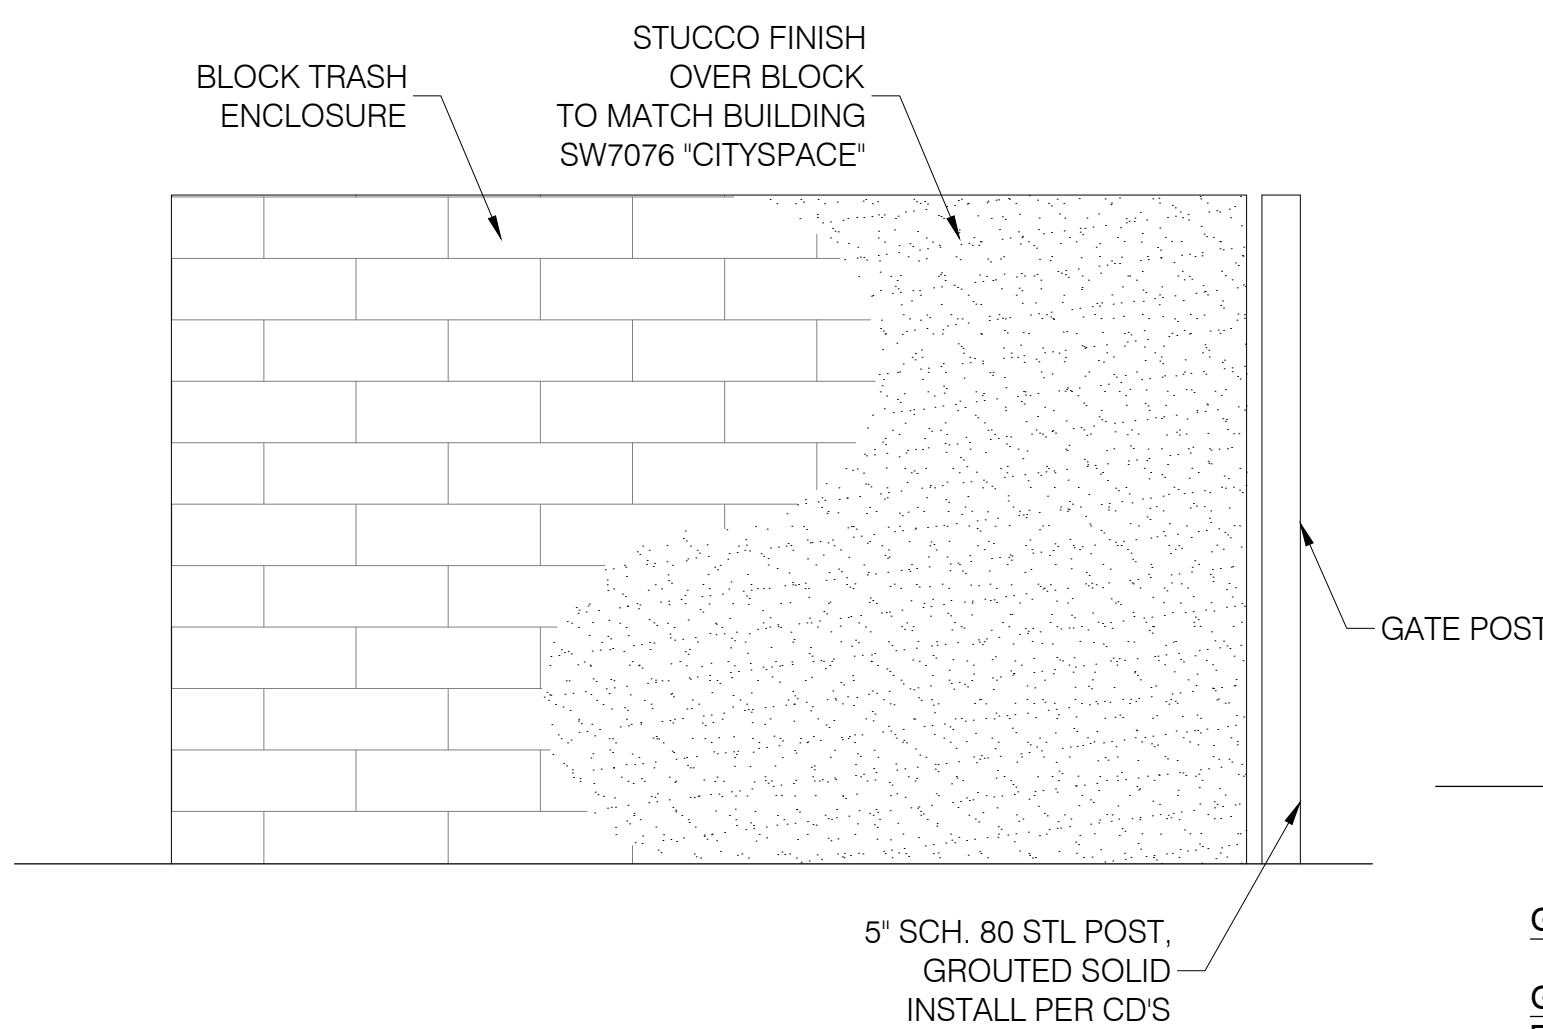

TYP. ELEVATION
N.T.S.

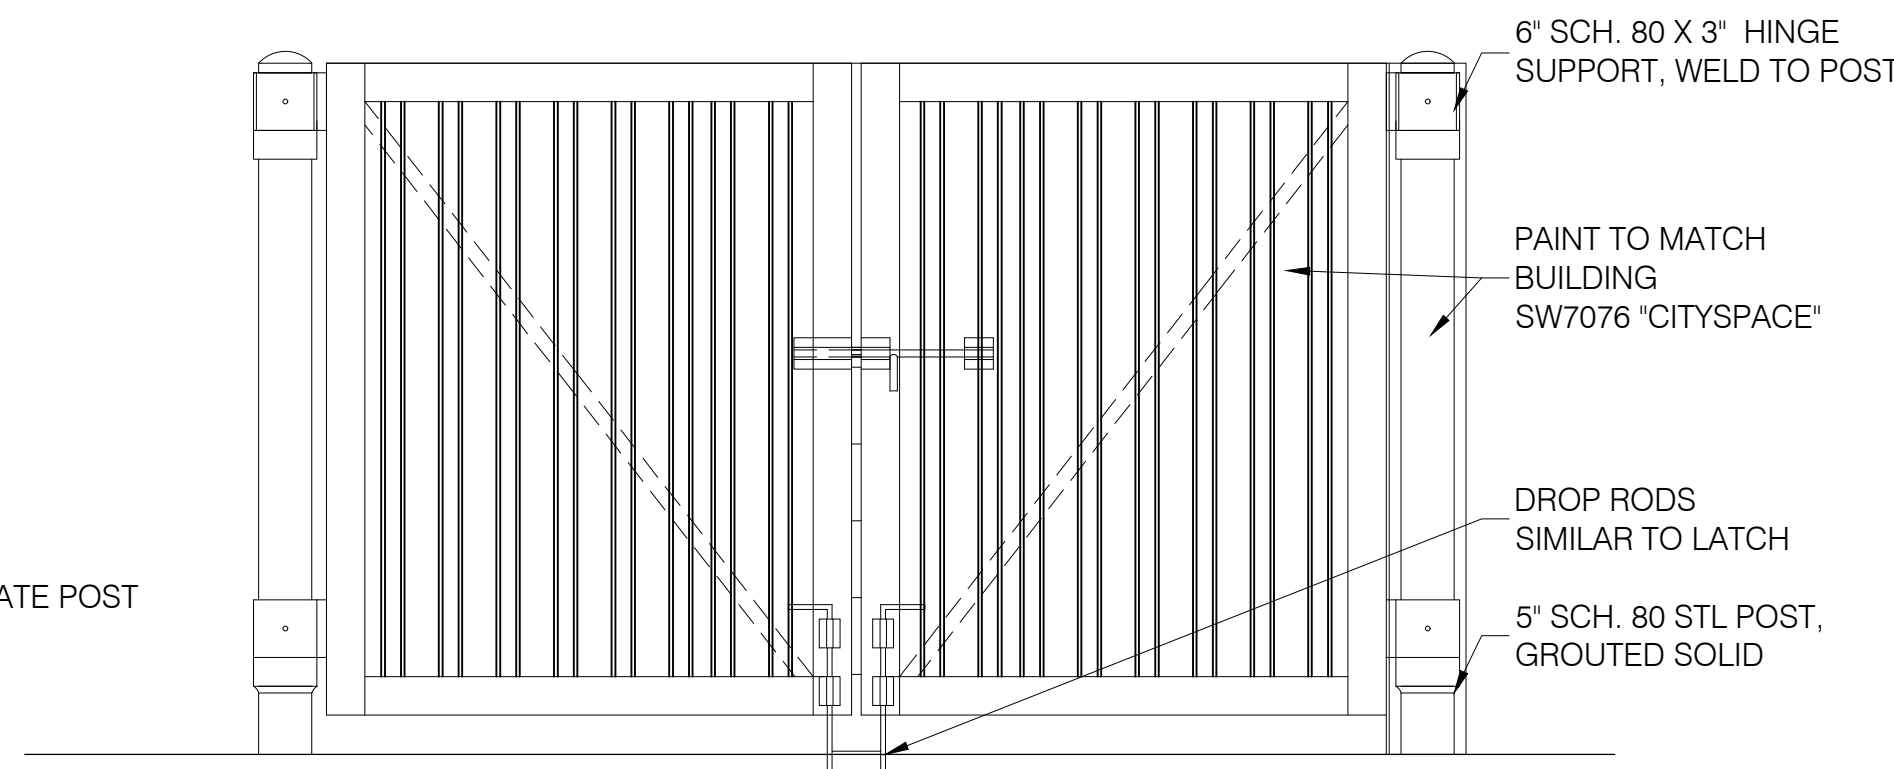

GATE HARDWARE: ALL HARDWARE AND ACCESSORIES SHALL BE HEAVY GALVANIZED.

GATE STOP: MUSHROOM TYPE OR FLUSH PLATE WITH ANCHORS SET IN CONCRETE TO ENGAGE THE CENTER DROP ROD OR PLUNGER BAR.

GATE NOTES: (2) EQUAL ($\pm 7'-0"$) WIDE x 6'-0" HIGH MTL. GATES, TYPE 'B' 1 1/2" DECKING, 22GA. W/ T.S. 5 X 5 X .1875 BAR CROSS BRACING WELD AND GRIND SMOOTH ALL CONNECTIONS, TYP. PRIME AND PAINT.

GATE ELEVATION
N.T.S.

HCI ENGINEERING
A DIVISION OF
HABERER CARPENTRY INC.
801 SOUTH PARK BLVD., SUITE 100
LITTLETON CO. 80120
INFO@HABERERGROUP.COM

MARK D. MCCLUGGAGE AIA, CCS
AIA 21777
3/02/2011
Tel: (310) 200-3347 Fax: (310) 265-5646
www.gimv.com



VERTEX

Main: 303.623.9116 | Direct: 720.545.0459
3734 Osage Street | Denver, CO 80211
CONTACT: LANCE VANDEMARK, P.E.

12134.240

△ EPC 1ST SUB 09.28.16
△ EPC 2ND SUB 10.31.16
△ DRB 1ST SUB 03.02.17

△
△
△
△
△
△
△
△
△
△

CONTRACT DATE: JUNE 07, 2016
BUILDING TYPE: EXP. LITE MED40
PLAN VERSION: SEPTEMBER 2015
SITE NUMBER:
STORE NUMBER:

TACO BELL
UNSER BLVD NW & LADERA
ALBUQUERQUE, NM 87114

TACO BELL
EXPLORER LITE
MEDIUM40

DETAILS SHEET 3

C4.2