


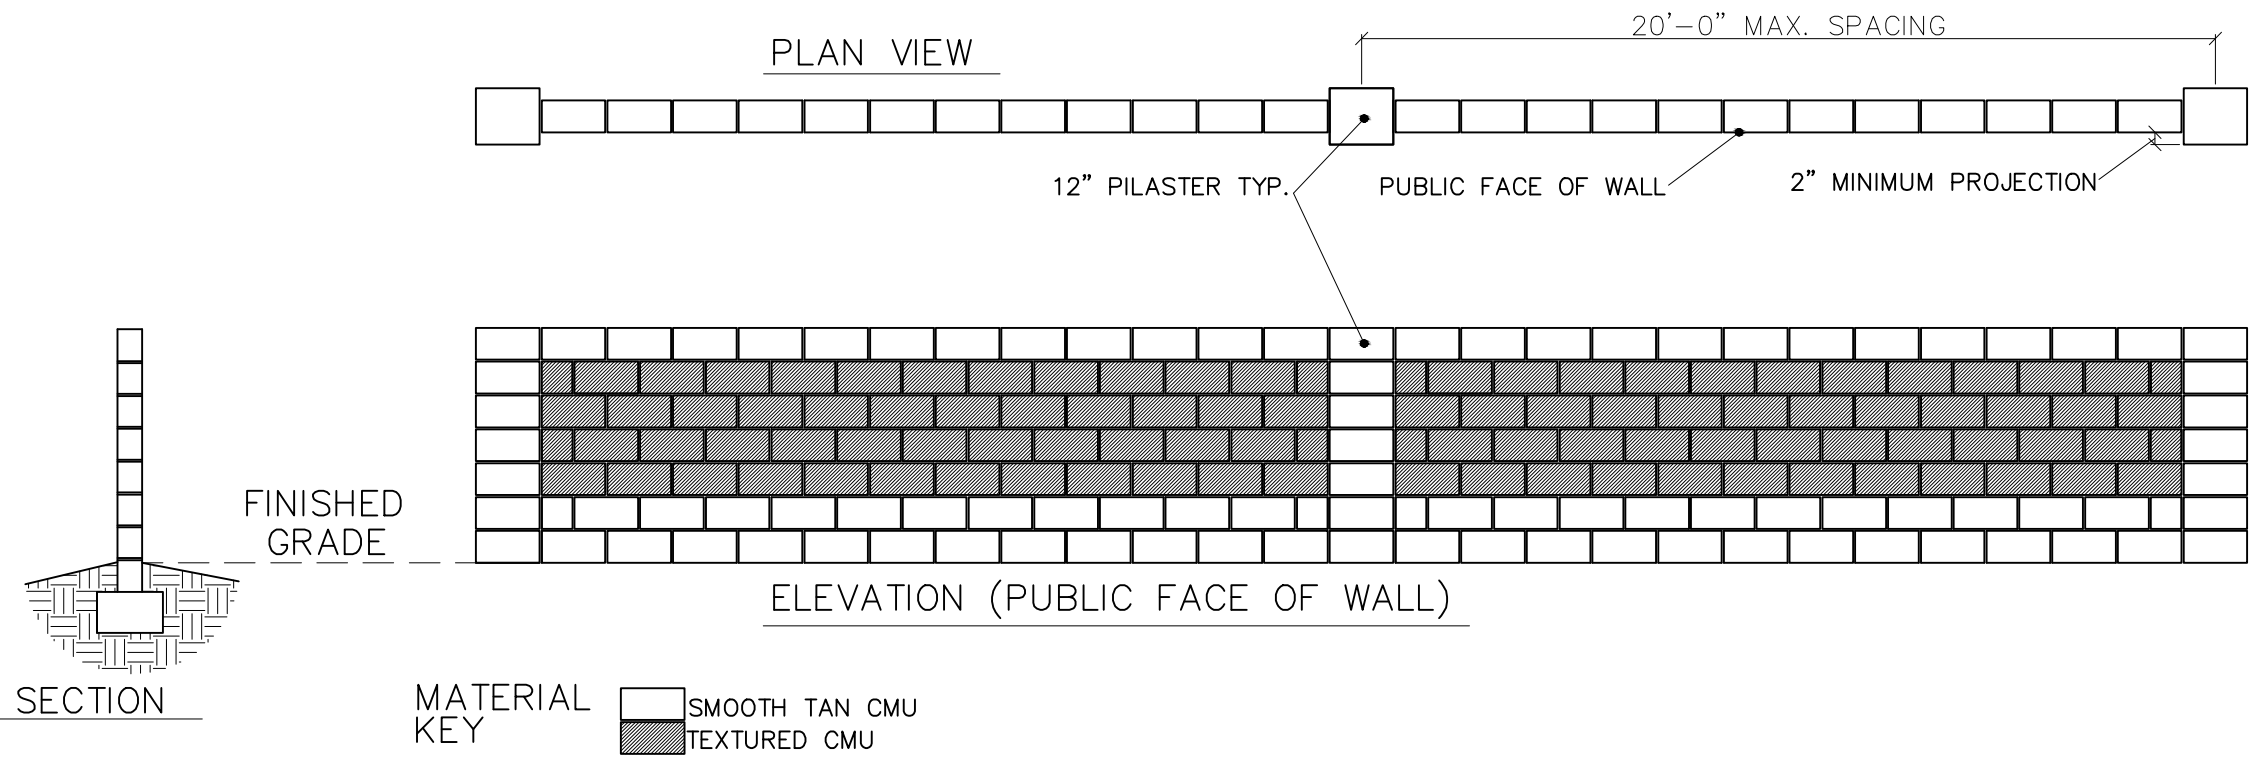

THE PUBLIC FACE OF THE WALL WILL HAVE A MIN. OF 50% TEXTURED CMU, WITH THE BALANCE BEING SMOOTH TAN CMU. IN THIS EXAMPLE EACH SECTION HAS 82.5 sq.ft. TOTAL WITH 43 sq.ft. OF TEXTURED CMU AND 39.5 sq.ft. OF SMOOTH TAN CMU, THEREFORE APPROX. 52% OF THE FACADE IS TEXTURED MATERIAL.

TYP. PERIMETER WALL
NOT TO SCALE