



Not For Construction


Project Number 2017004  
 Drawn By RG  
 Checked By JW  
 Issue Date February 27, 2018  
 View Corridor Exhibit

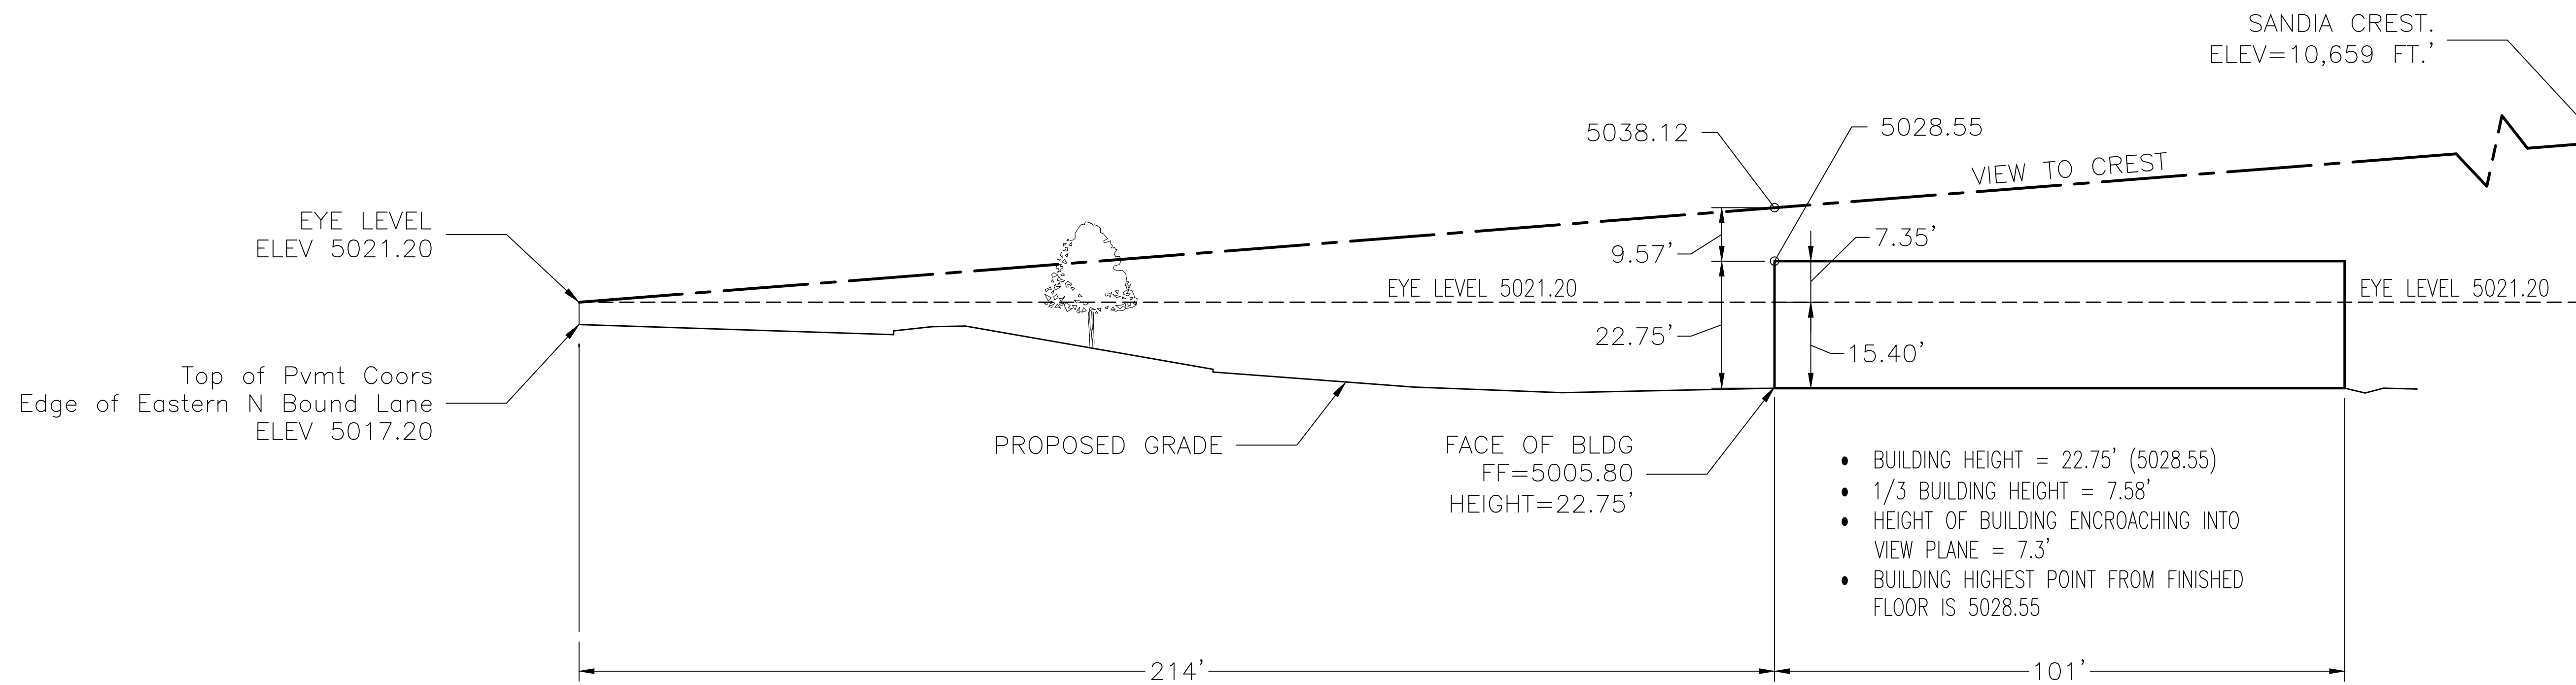

VIEW PLANE

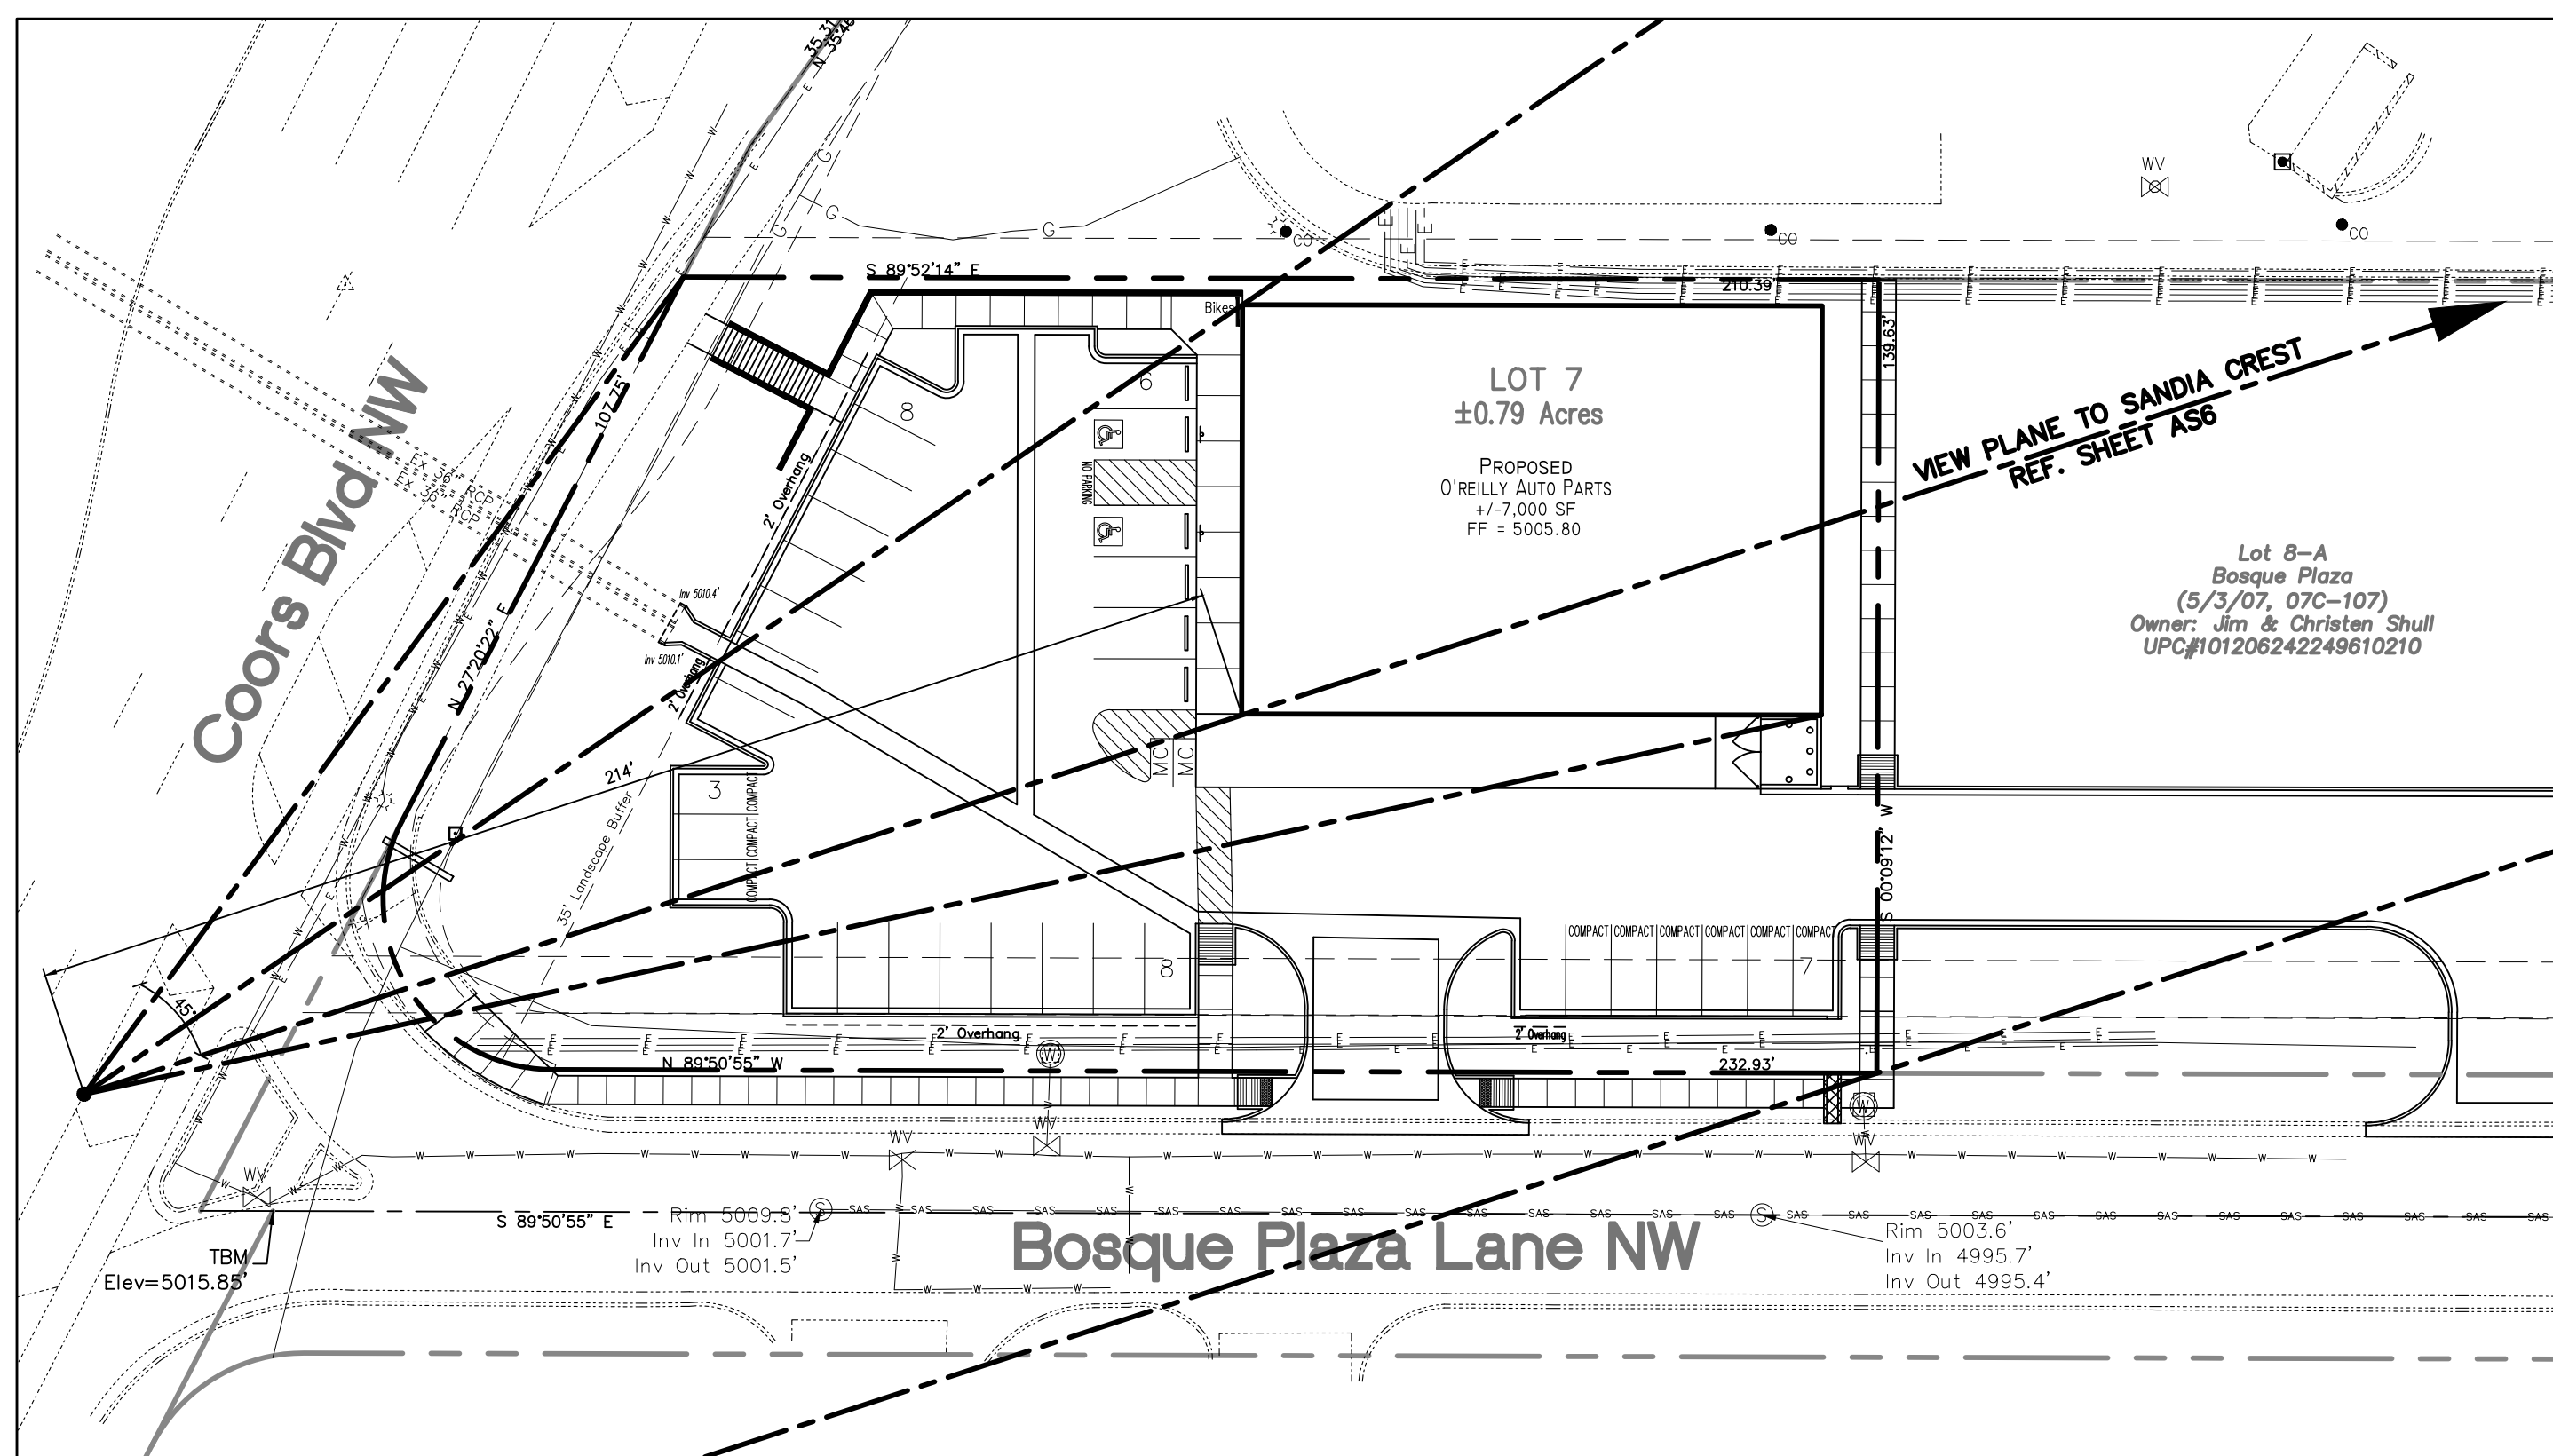

SIGHT LINE EXHIBIT

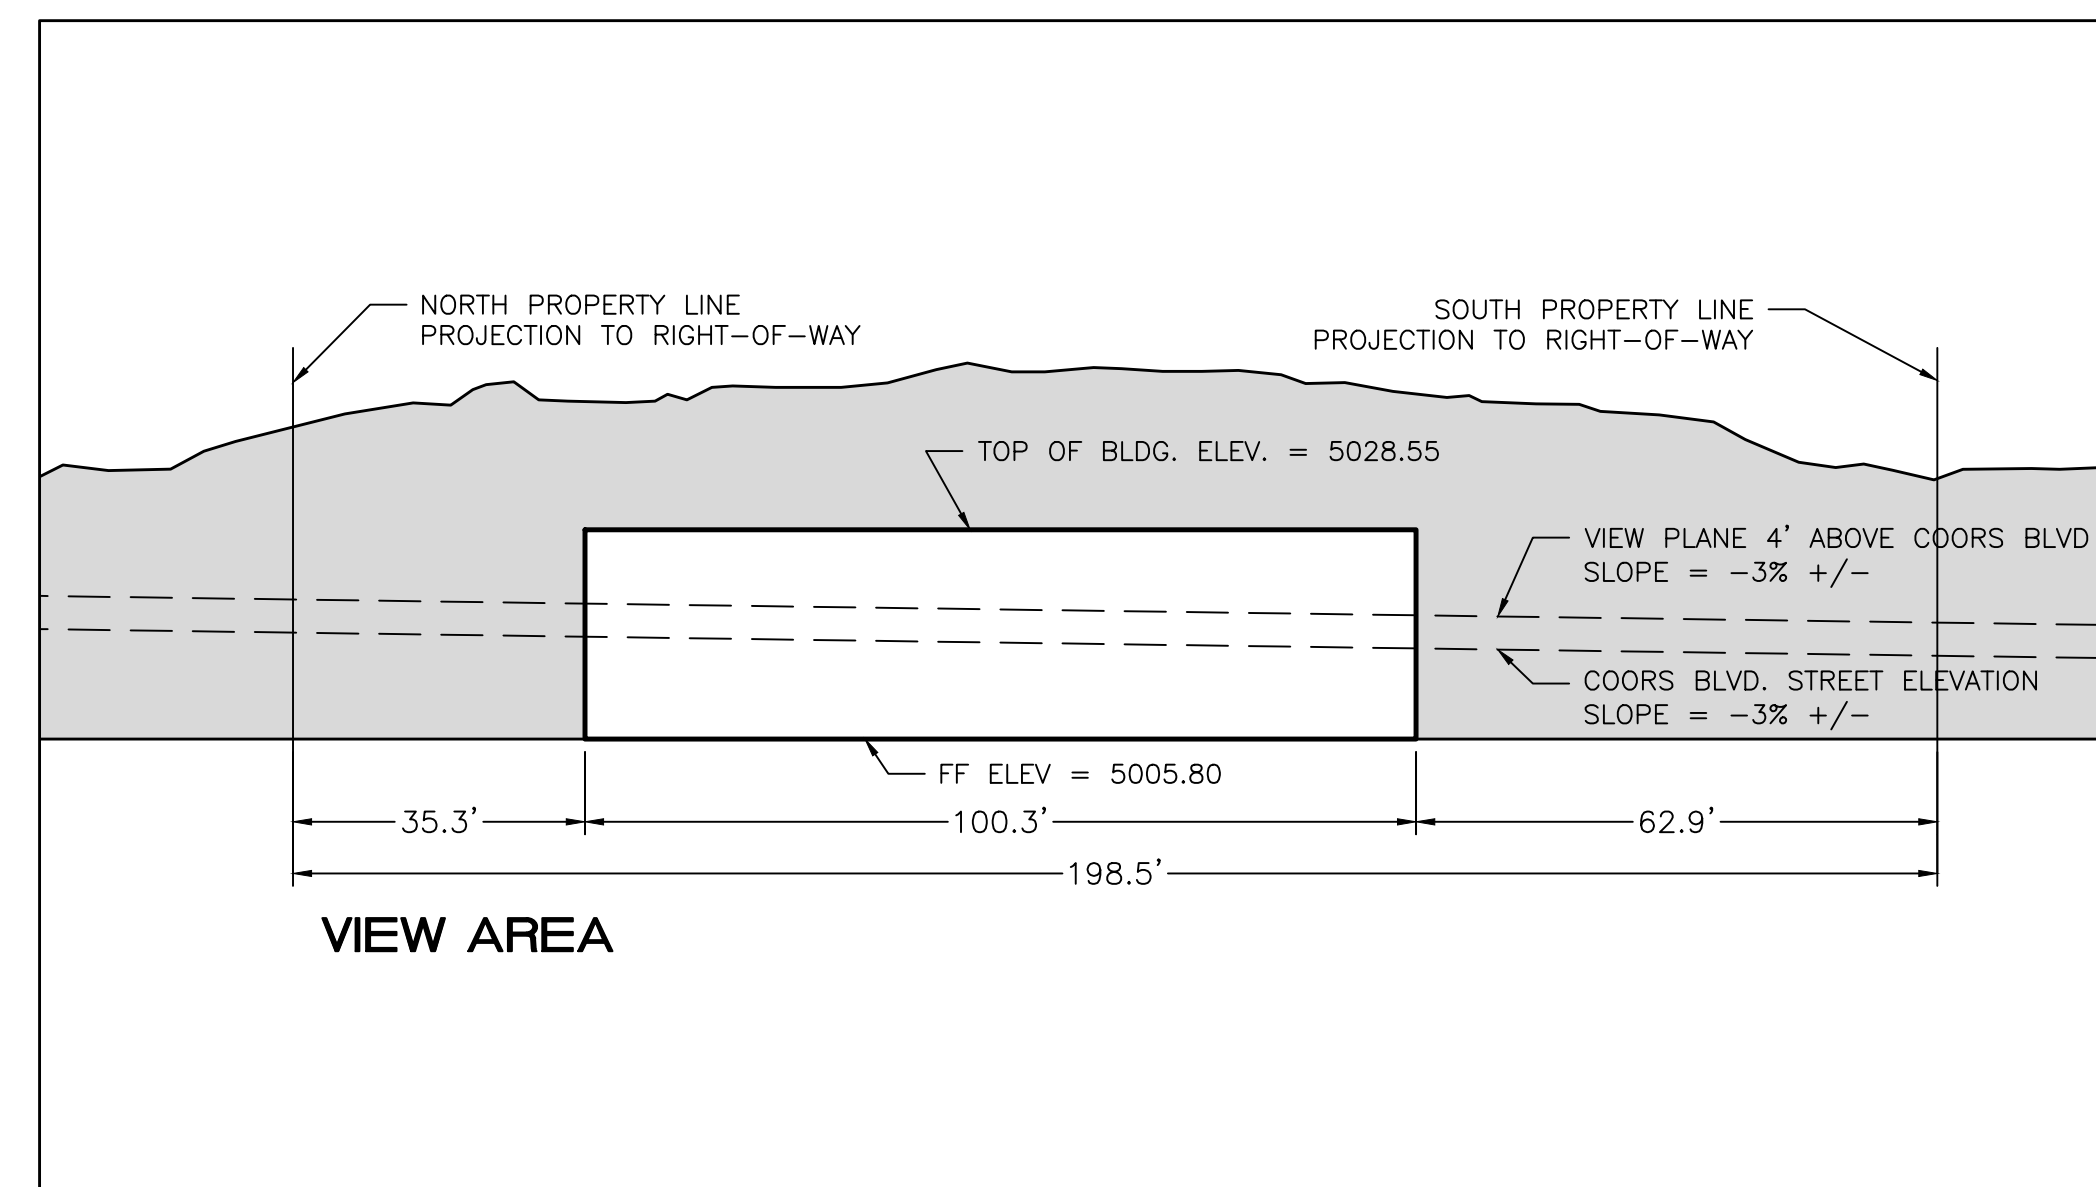

MASSING EXHIBIT